

ELEVATION



SECTION

TOP SASH
OF WINDOW
RETAINED
AND FIXED

BOTTOM SASH
INCORPORATED
INTO NEW DOOR

NEW PLAIN
RECESSED PANEL

STONE
CILL

LEAD
FLASHING

GRATING

STEEL
ANGLE


OUTSIDE

INSIDE

FFL Second 7.275
V


FFL First 3.520
V

WINDOW TO BE
ALTERED ON REAR
ELEVATION. CILL TO
BE REMOVED AND
OPENING EXTENDED
DOWN TO FIRST
FLOOR LEVEL.

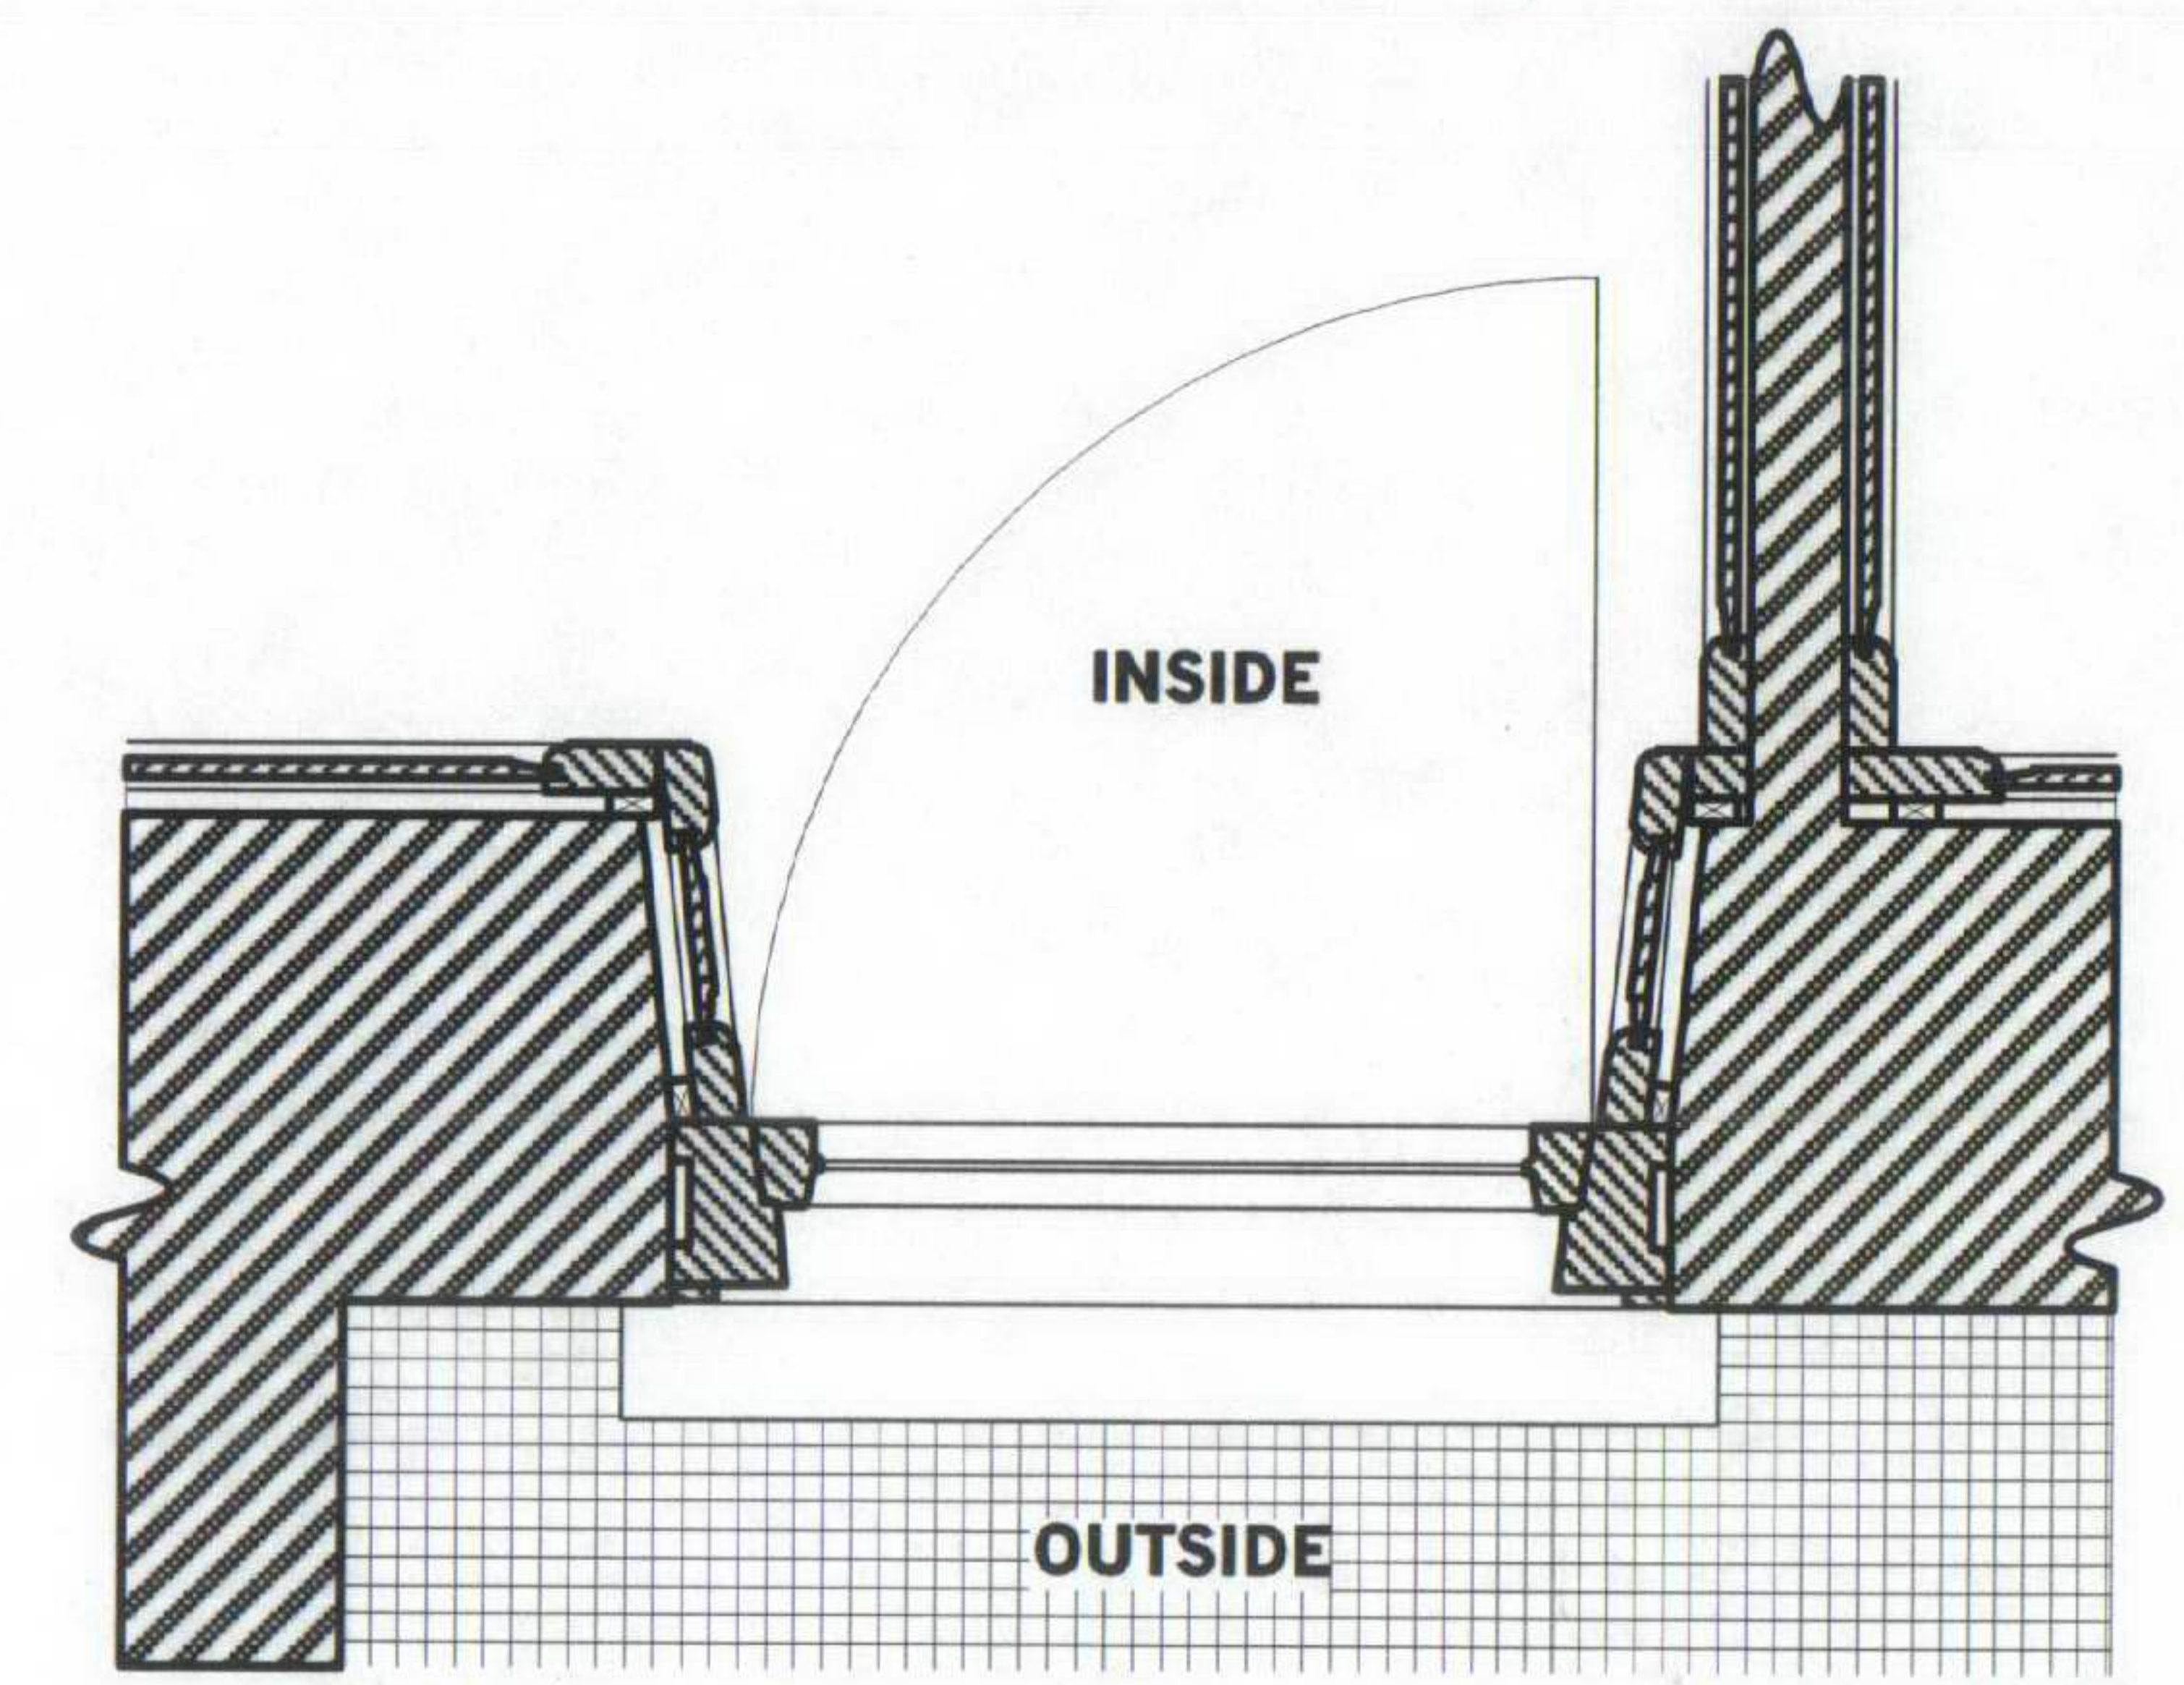

PLAN

MBA, 1 Compton Road
Wimbledon, London SW19 7QA
Phone +44 (0) 20 8946 4141
Fax +44 (0) 20 8946 2299
Email mba@marcus-beale.co.uk
www.marcus-beale.co.uk

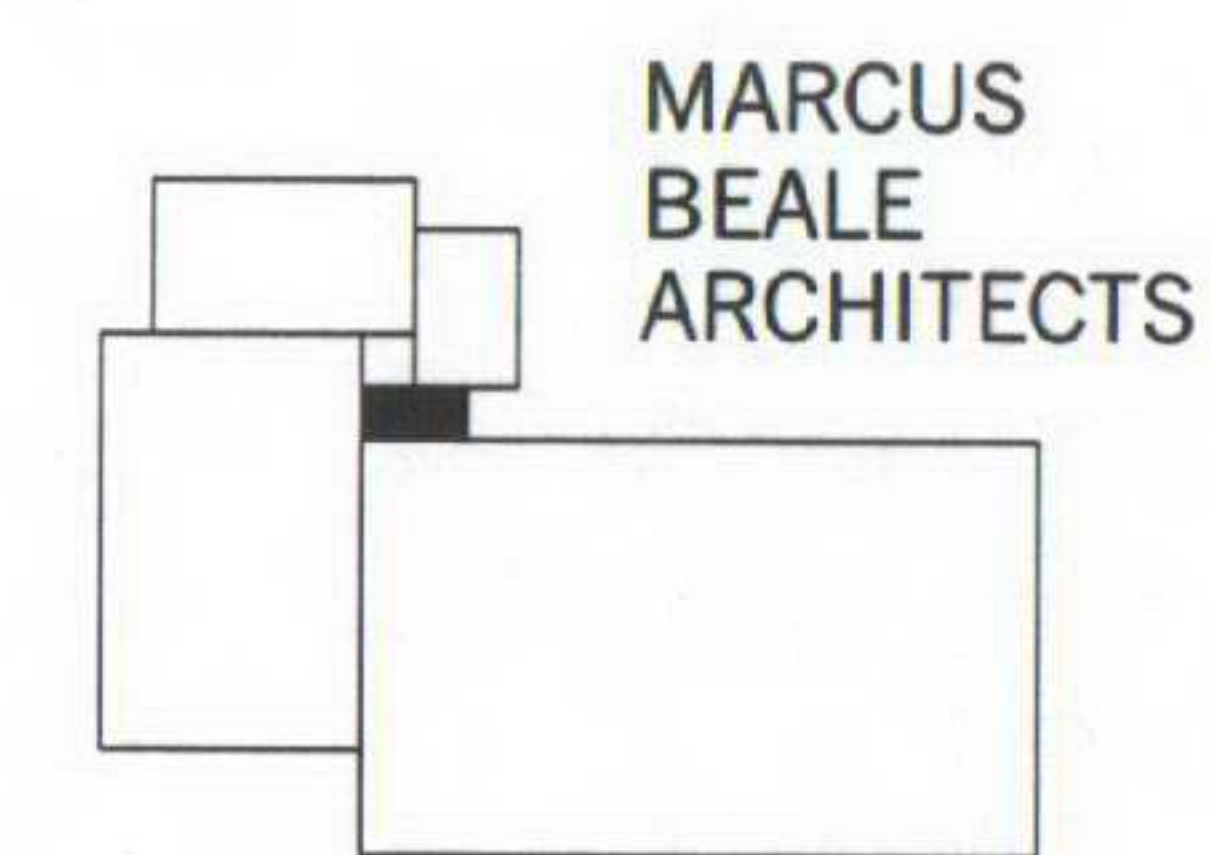

Rev P1: 26 Feb 08, planning application
Revisions

11-12 GREAT JAMES STREET	
NO.11 DOOR DETAIL PROPOSED	
Scale 1:20 @ A3	423/ 200 P1
Date Nov 2007	