


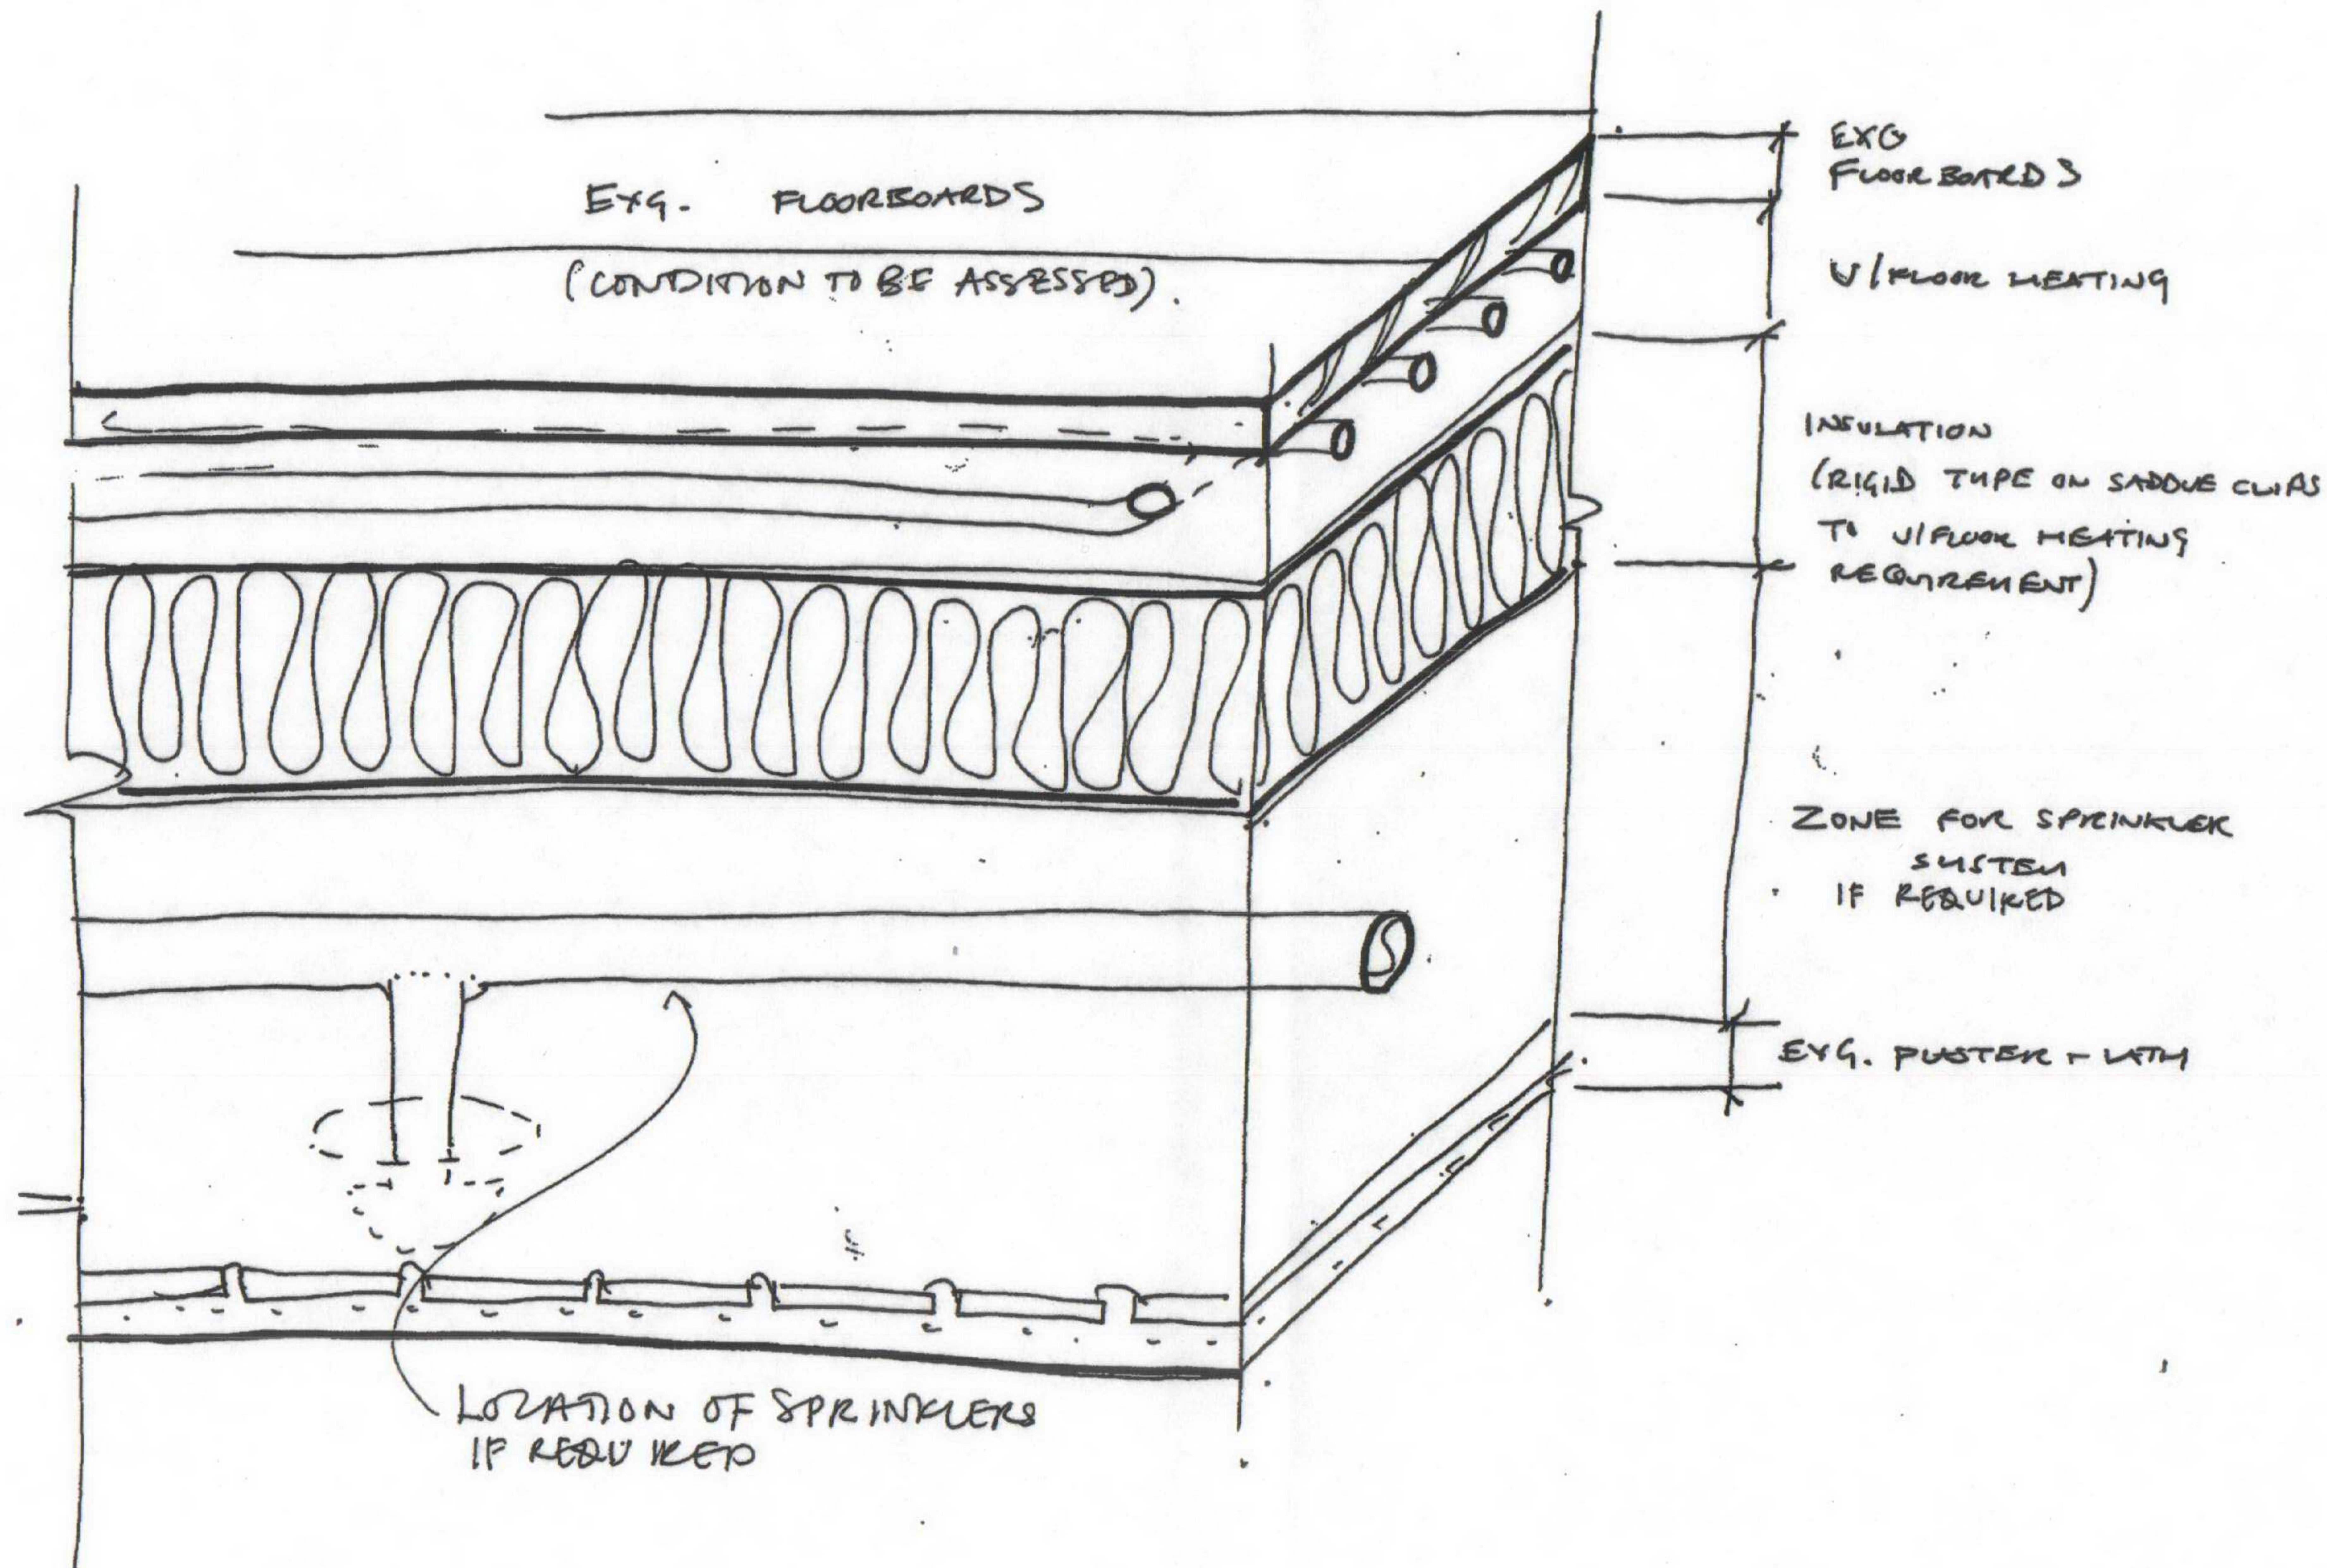


POSSIBLE UNDERFLOOR HEATING AND
SPRINKLER LOCATION WITHIN FLOOR DEPTH

MBA, 1 Compton Road
Wimbledon, London SW19 7QA

Phone +44 (0) 20 8946 4141
Fax +44 (0) 20 8946 2299
Email mba@marcus-beale.co.uk

www.marcus-beale.co.uk

MARCUS
BEALE
ARCHITECTS

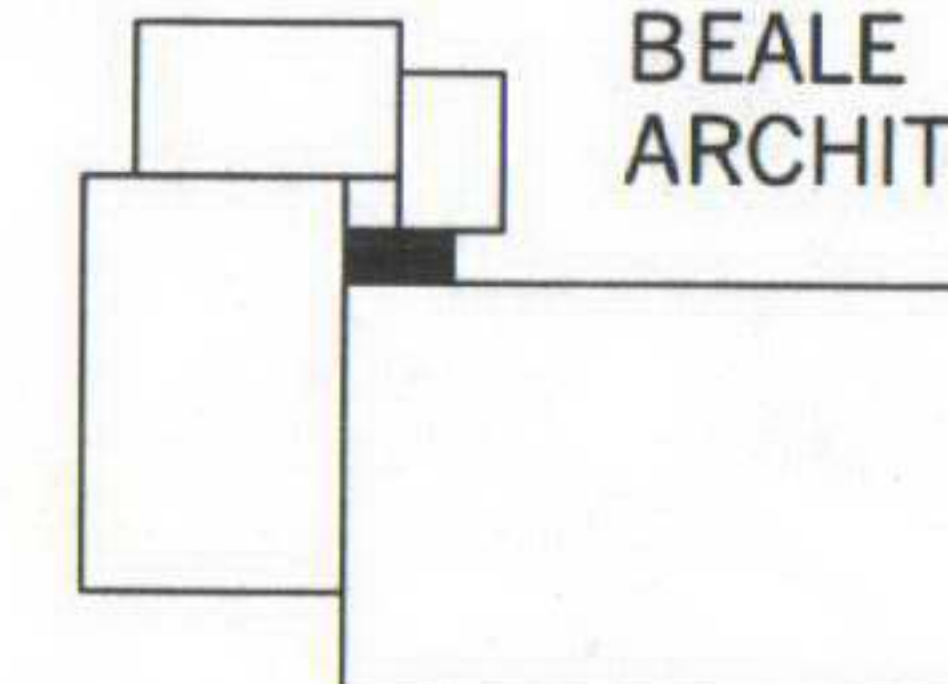

Rev P1: 26 Feb 08, planning application
Revisions

11-12 GREAT JAMES STREET	
FLOOR DETAIL	PROPOSED
Scale NTS	423/ SK01 P1
Date Nov 2007	