
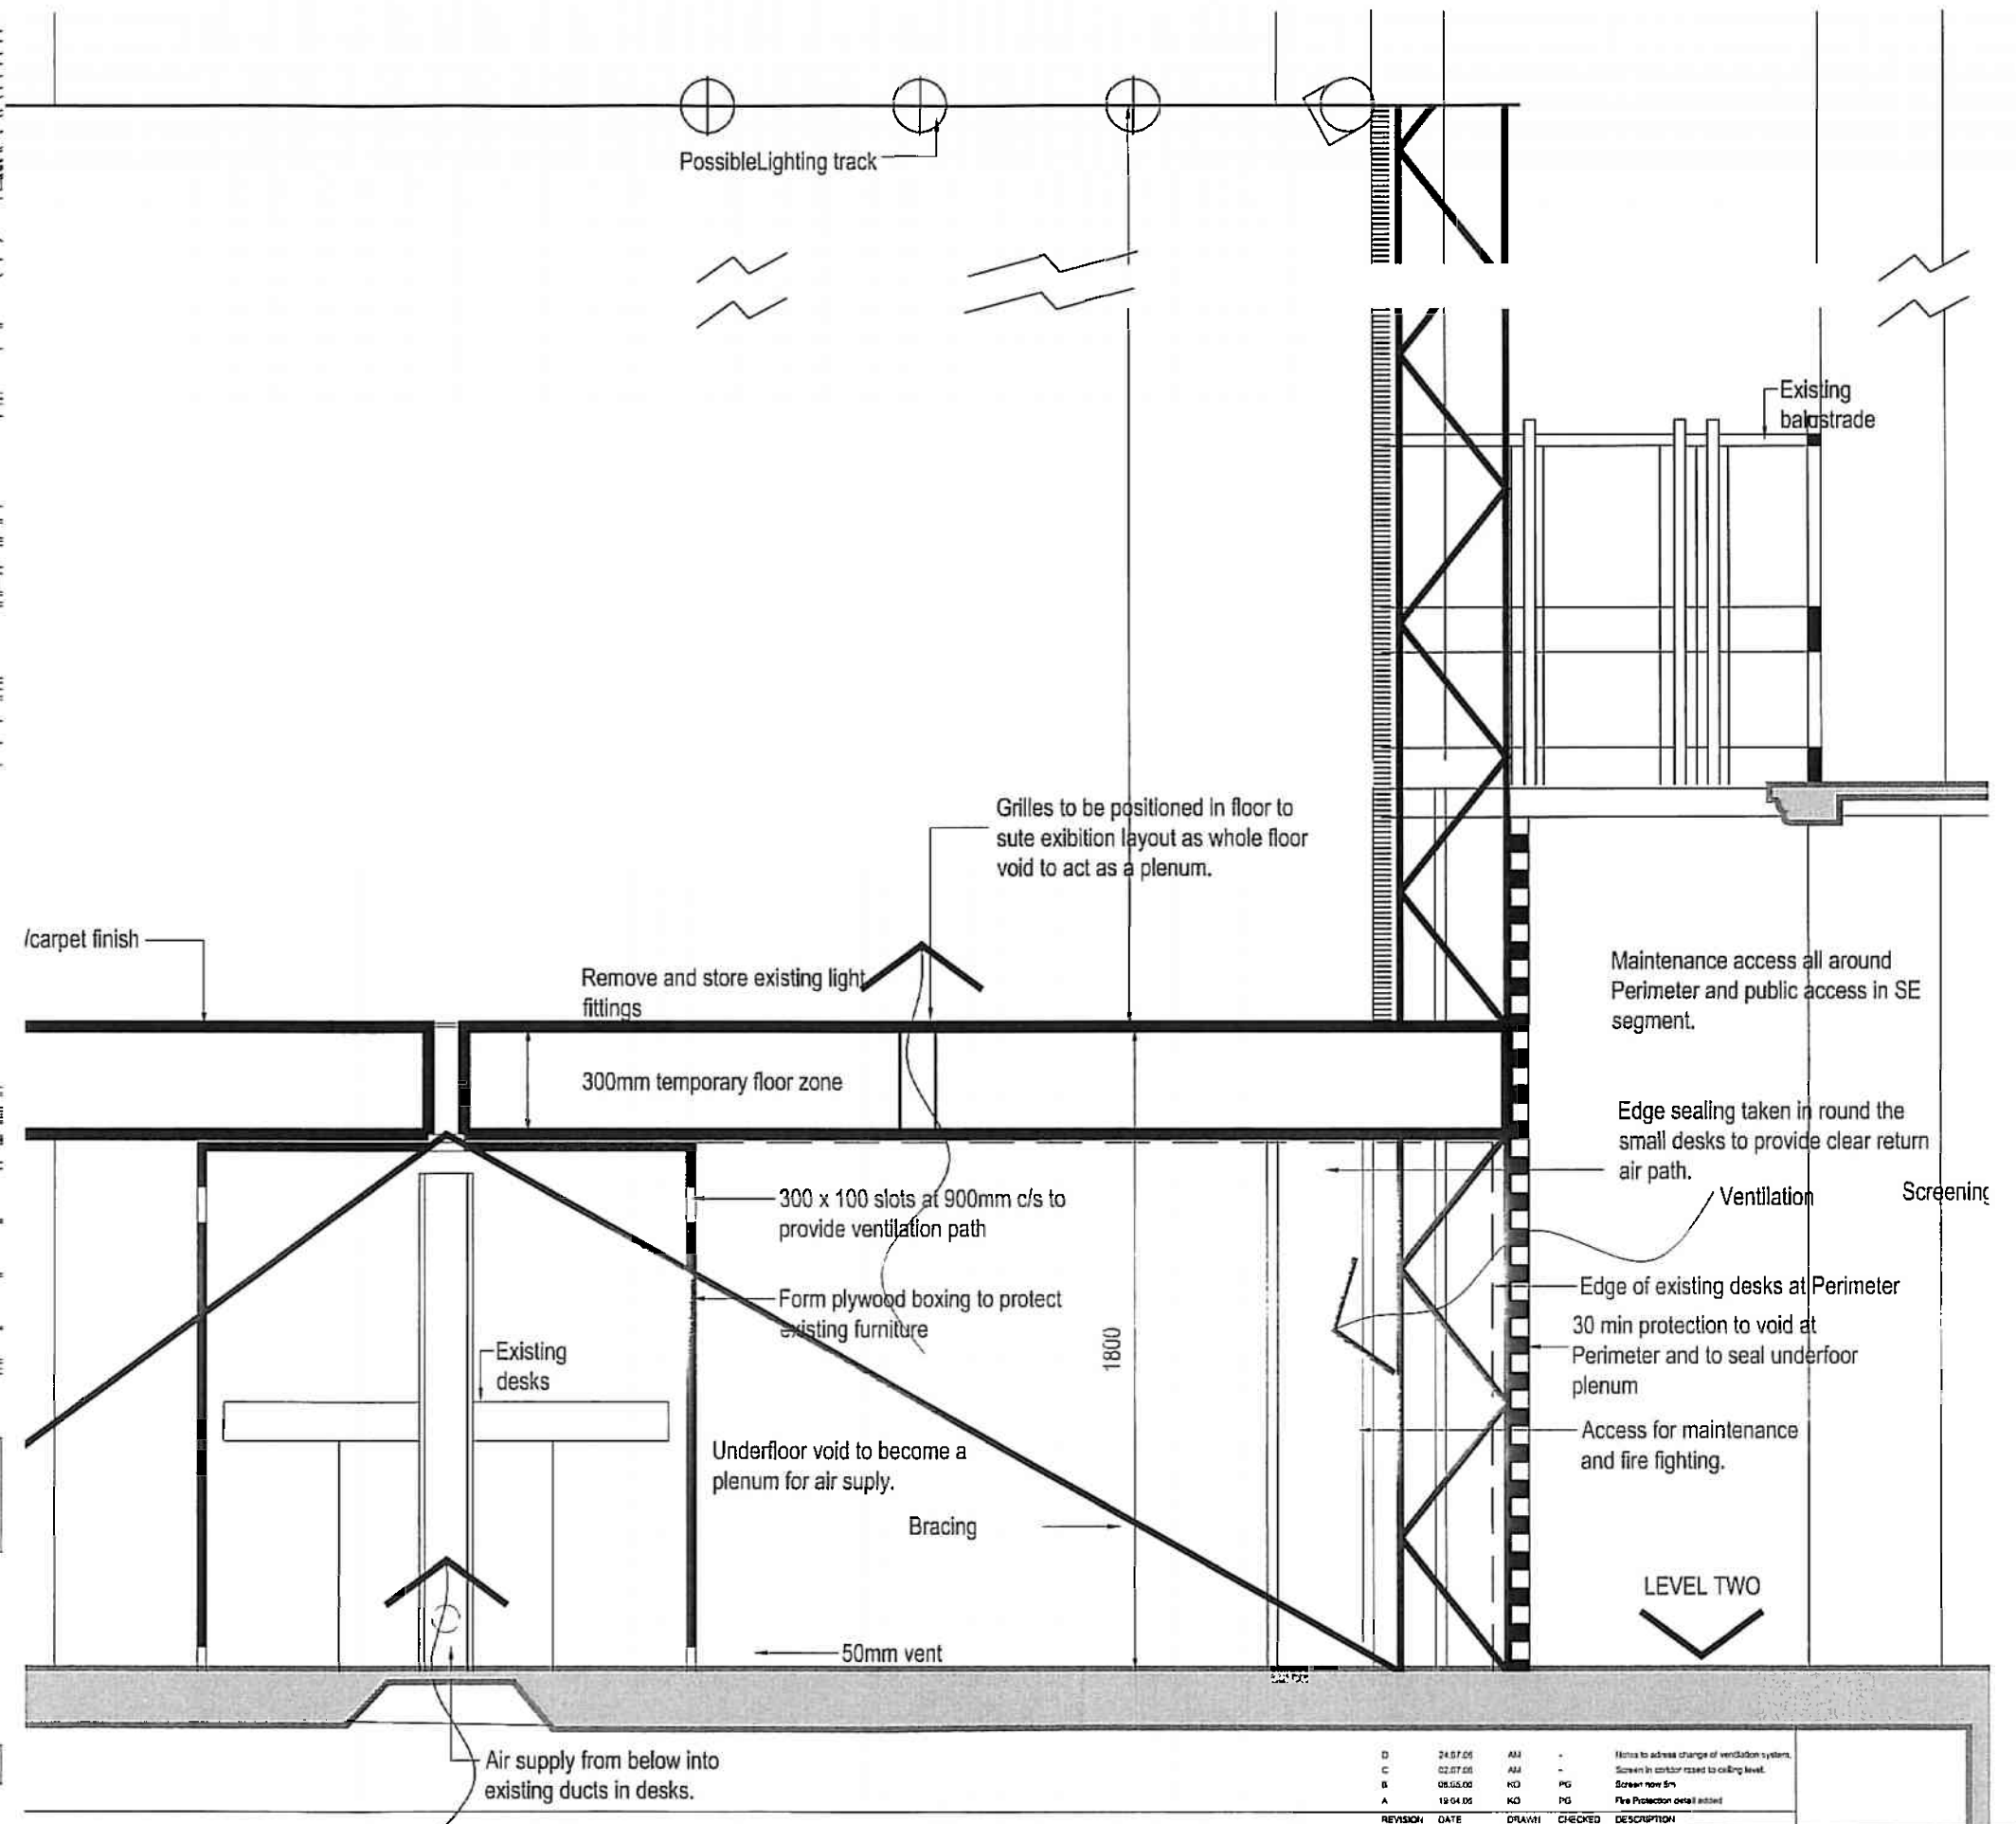


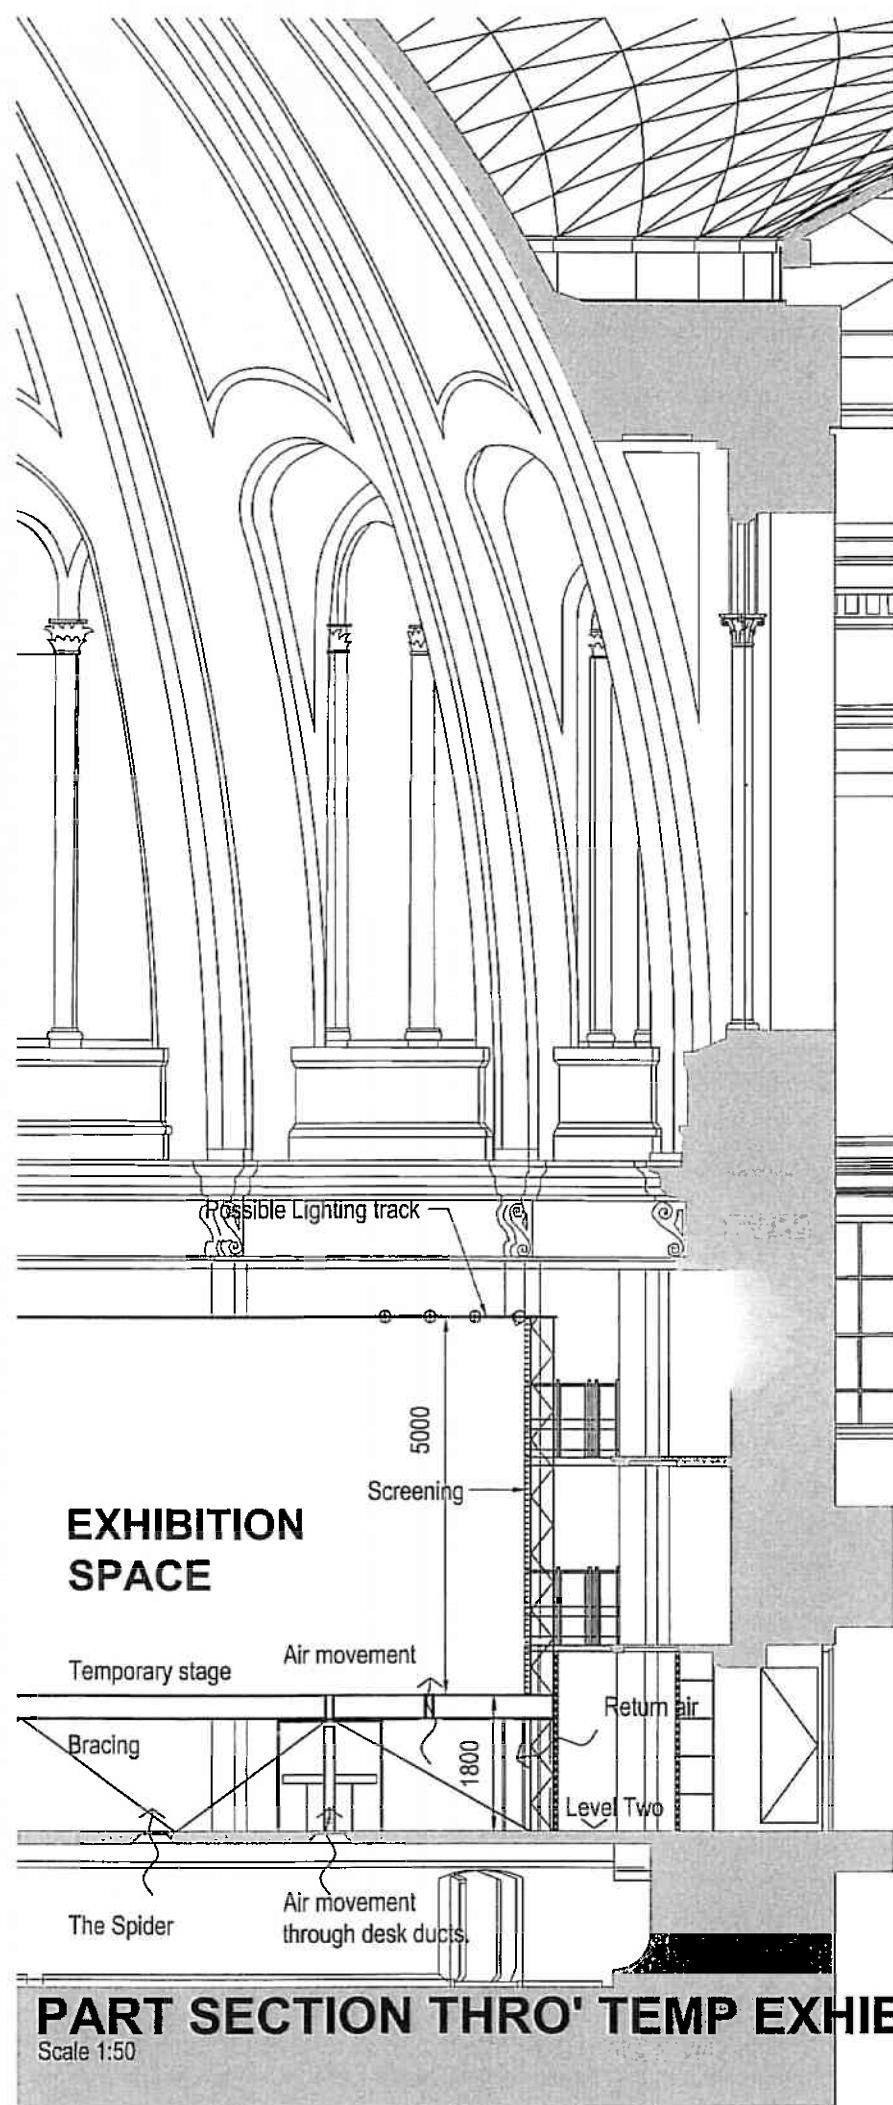

PROTECTION OF EX READING TABLES

Scale 1:10

REVISION	DATE	DRAWN	CHECKED	DESCRIPTION	SCALE	DATE
					230838	007
						D

CLIENT: British Museum
PROJECT: Reading Room Feasibility Study
DRAWING TITLE: Proposed Section

ALL RIGHTS RESERVED
NO PART OF THIS DRAWING
SHOULD BE REPRODUCED
WITHOUT THE WRITTEN
CONSENT OF THE ARCHITECT

ARCHITECT: MURRAY MINER ARCHITECTS
100, 101, 102,20