



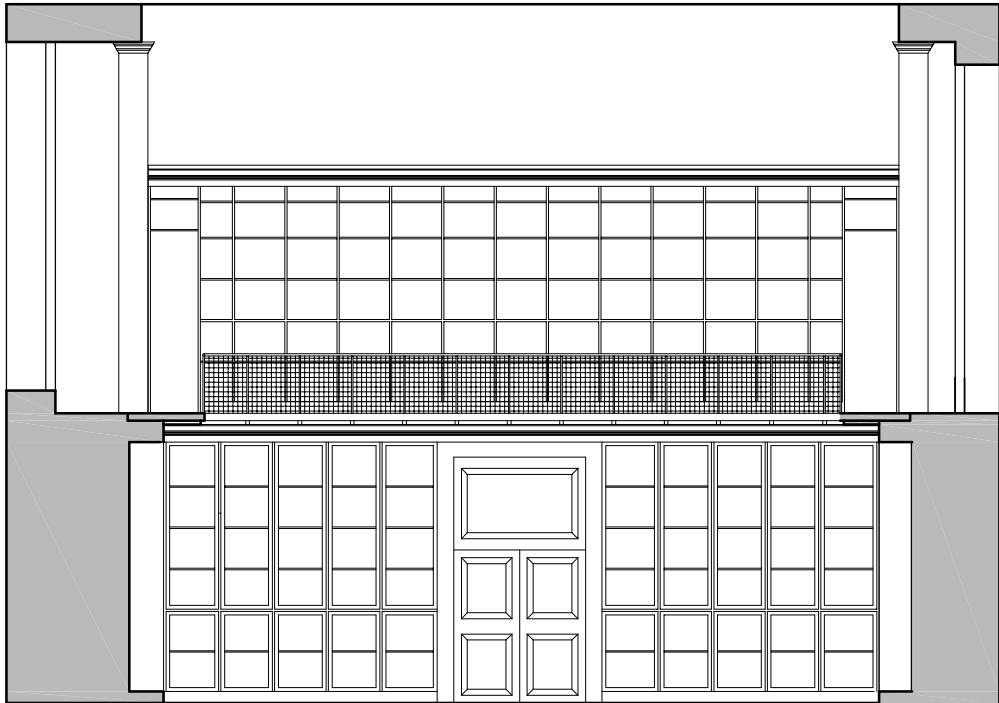

Section AA

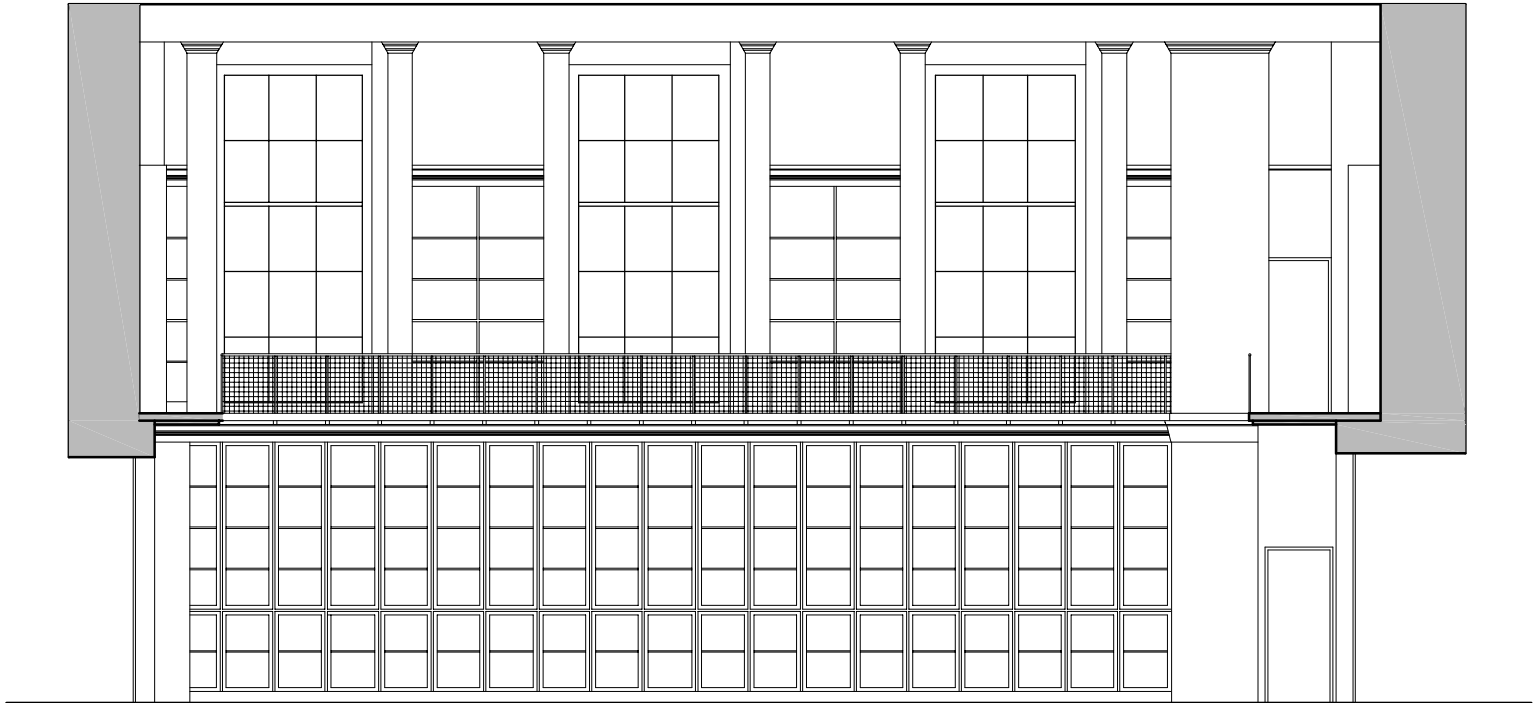

Section BB



Section CC



Section DD

Note: This door is a jib door
(to look like book shelf).

REVISION	DATE	DRAWN	CHECKED	DESCRIPTION	SCALE	DATE
CLIENT	British Museum	1/50@A1	September 2006			
PROJECT	Middle Room	AM	CHECKED			
DRAWING TITLE	Sections as Existing	JOB NUMBER	DRAWING NO.	REVISION		
		230838	102			