


FILE COPY

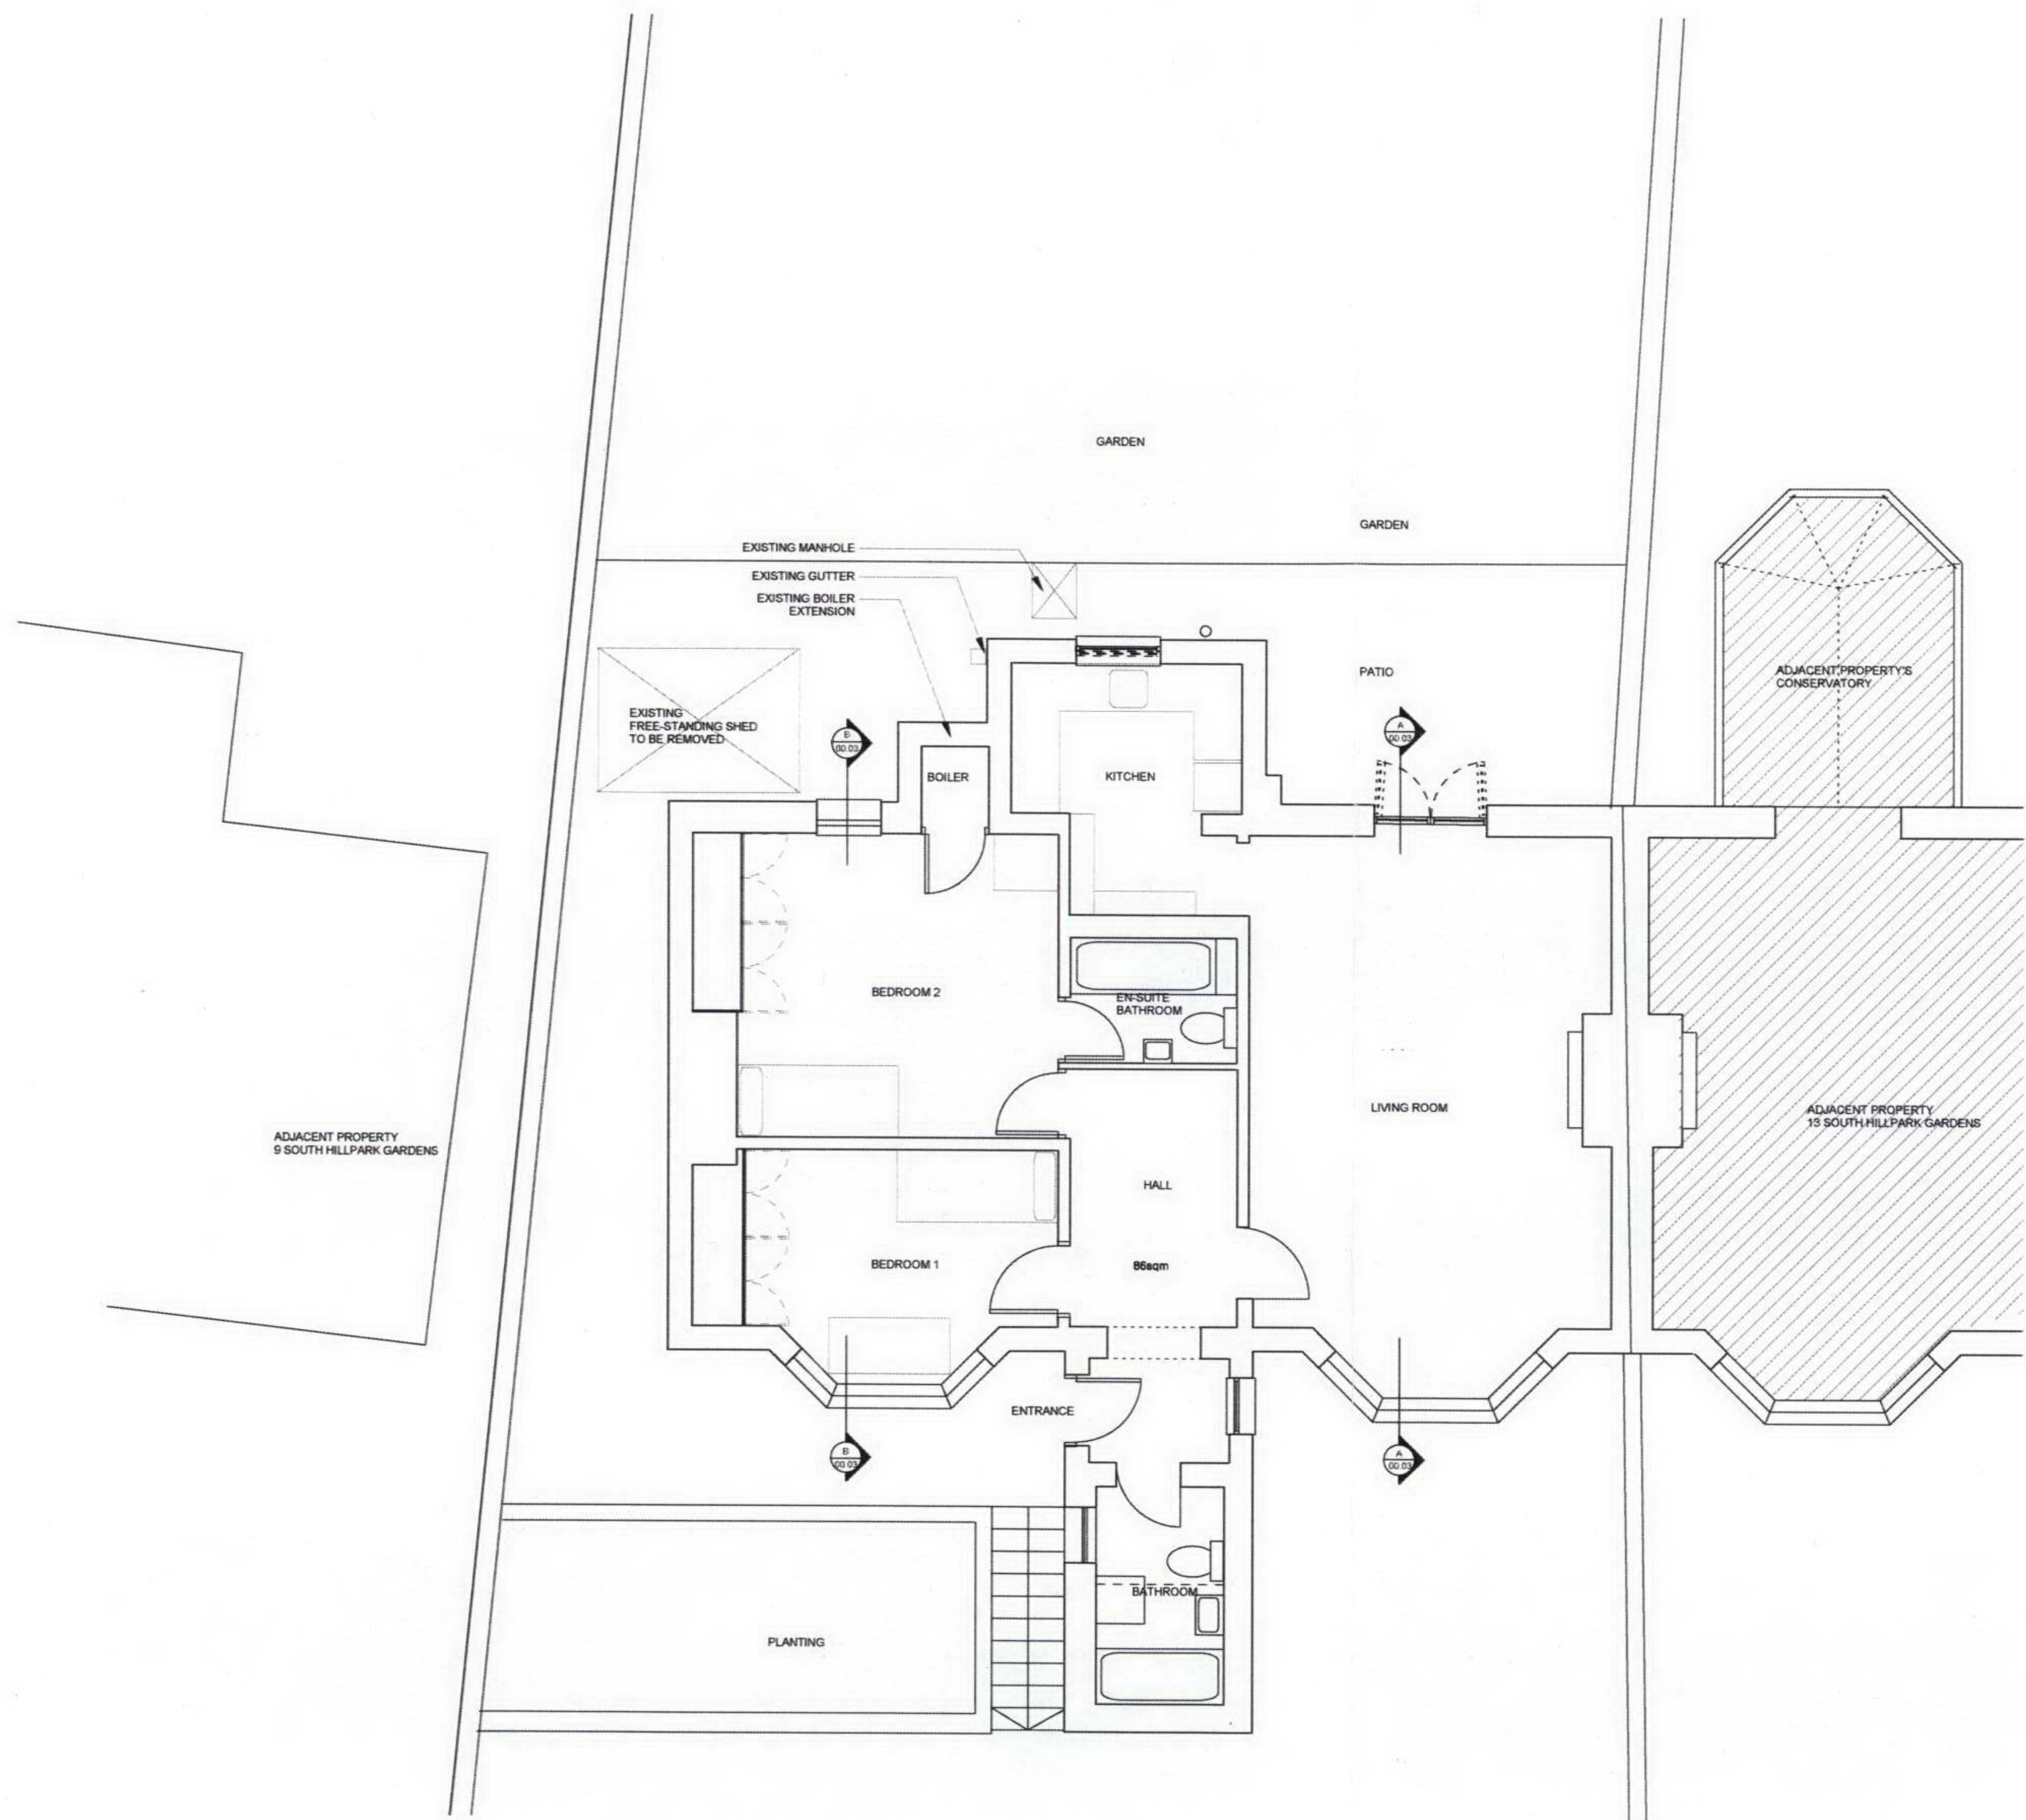

EXISTING PLAN
SCALE 1:100@A3

2007 / 5488 / P

12.11.07 A Title modified

Revisions

as

109 Thurlow Park Road
London SE21 8JL

T 0208 6706155
Mob 07884 193315
E amalia32sanchez@hotmail.com

Client Mrs. Hanne Lindberg

Project 11a South Hill Park Gardens

Drawing title

Existing Plan

Scale 1:100@A3 Drwg. No. Rev

Date October 2007 110.00.01 A

Status ☒ Information ☐ Tender ☐ Construction ☐ Record

Do not scale from this drawing. All dimensions are to be checked on site.
Issued for purposes indicated only. Information contained within this drawing is the sole copyright of
Harper Downes Ltd. and is not to be reproduced without express permission.