


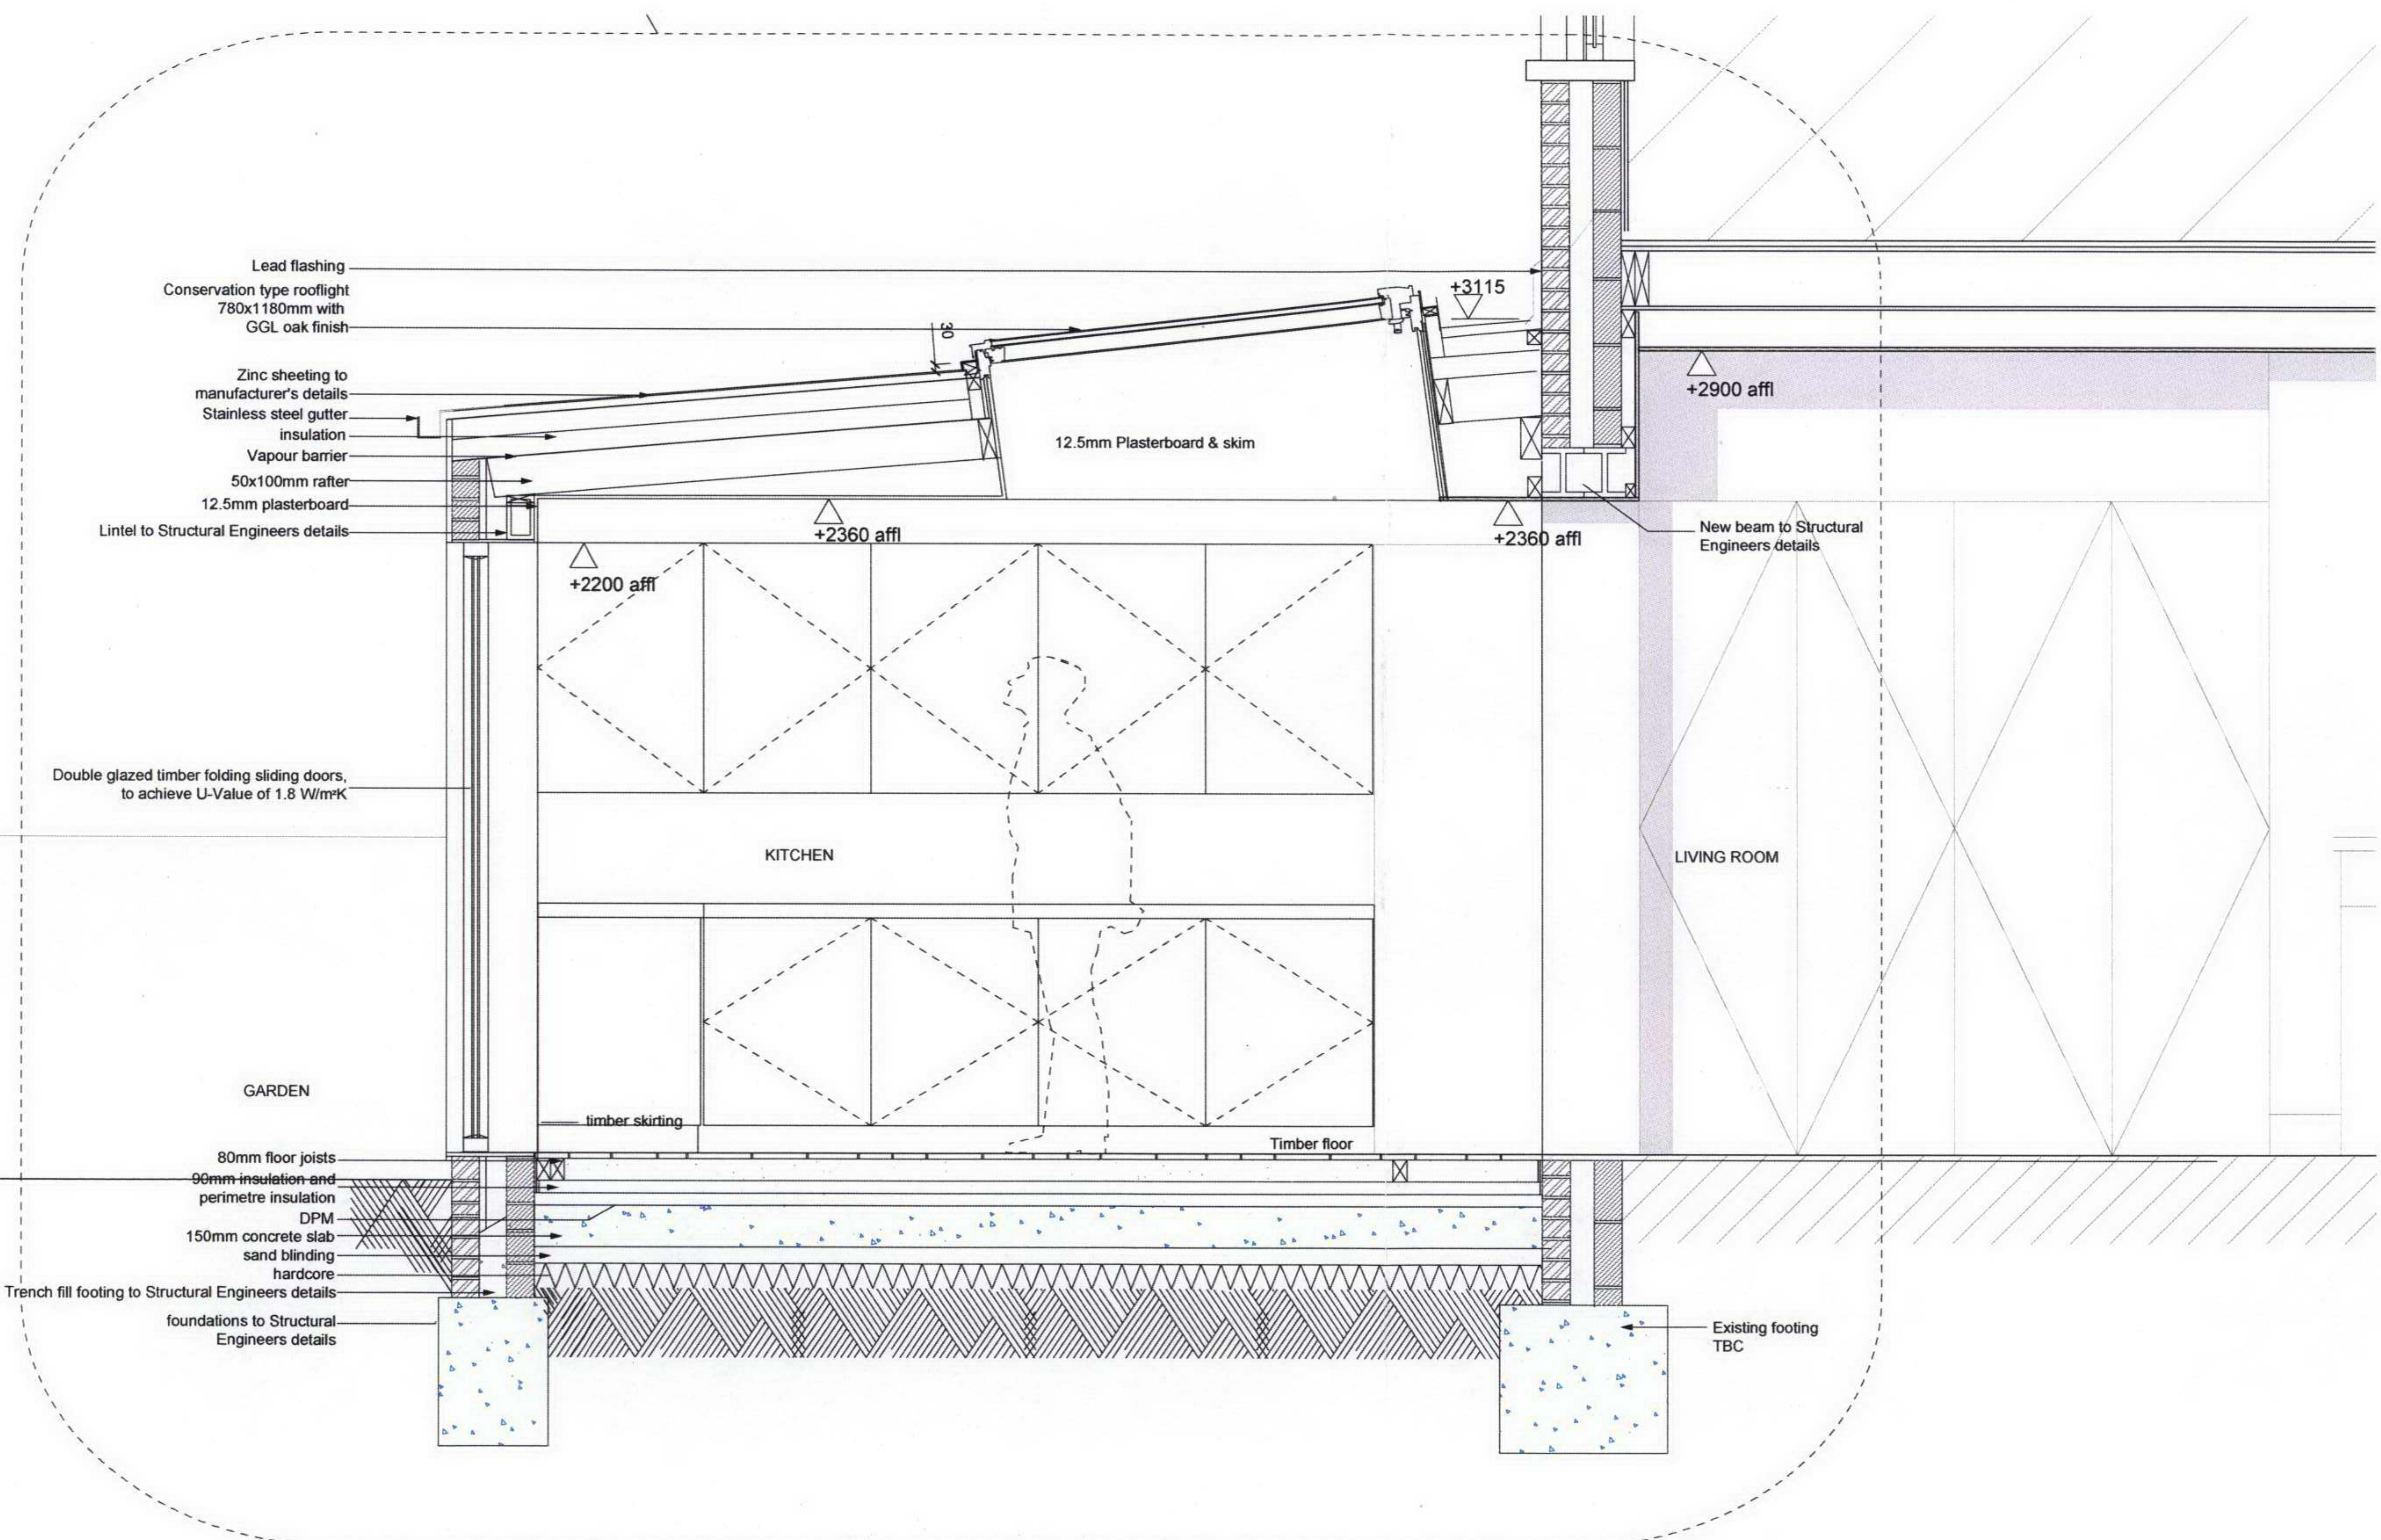

PROPOSED KITCHEN
EXTENSION- SECTION AA
SCALE 1:25@A3

2007 / 5488 / P

Revisions

as
109 Thurlow Park Road
London SE21 6JL
T 0208 6706155
Mob 07884 193315
E amalia32sanchez@hotmail.com

Client Mrs. Hanne Lindberg
Project 11a South Hill Park Gardens
Drawing title
Proposed Kitchen Extension
Section AA

Scale 1:25@A3 Drwg. No. 110.01.11 Rev
Date October 2007
Status ☒ Information ☐ Tender ☐ Construction ☐ Record

Do not scale from this drawing. All dimensions are to be checked on site.
Issued for purposes indicated only. Information contained within this drawing is the sole copyright of
Harper_Dwaine Ltd. and is not to be reproduced without express permission.