


23 ST LEONARDS
SQUARE NW5

EXG. SIDE ELEVATION
(EAST)
& SECTION AT 22

FEB 2008

1:50

23SLS 08

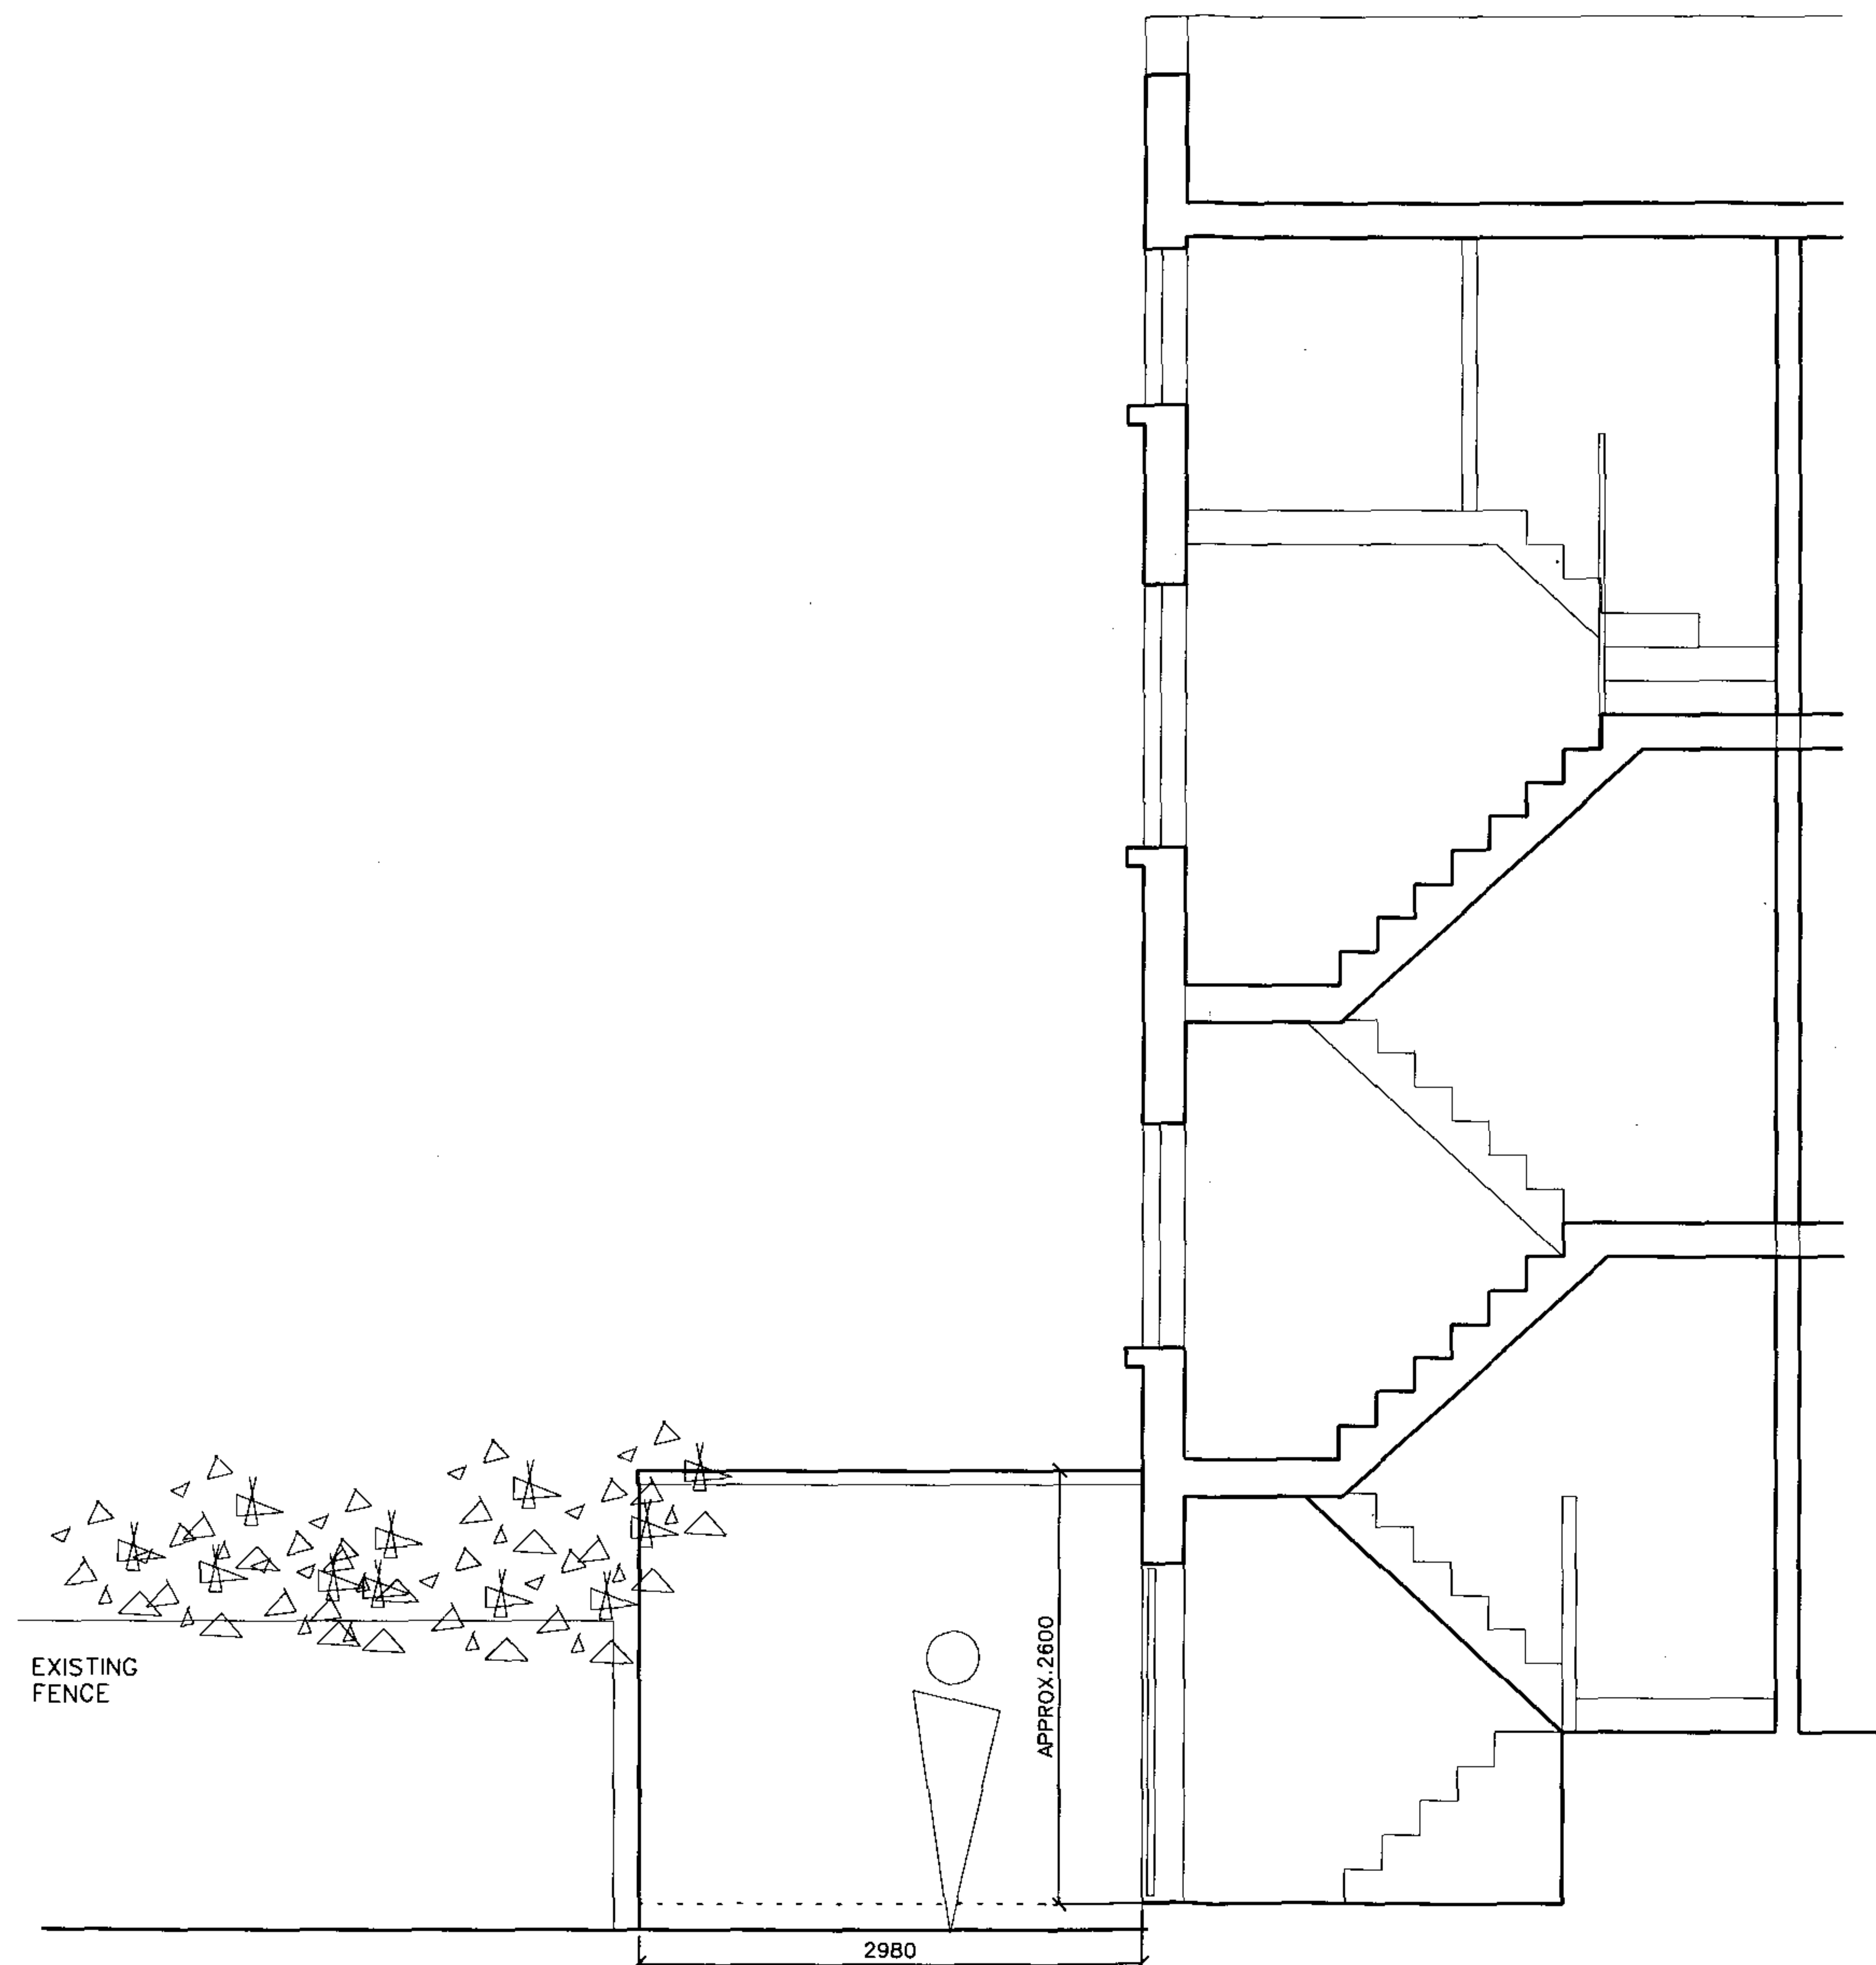

EXISTING SIDE (EAST) ELEVATION AND SECTION THROUGH NO. 22


RECEIVED
18 FEB 2008

23 ST LEONARDS
SQUARE NW5

EXISTING SECTION
& SIDE (WEST)
ELEVATION

FEB 2008

1:50 23SLS 09

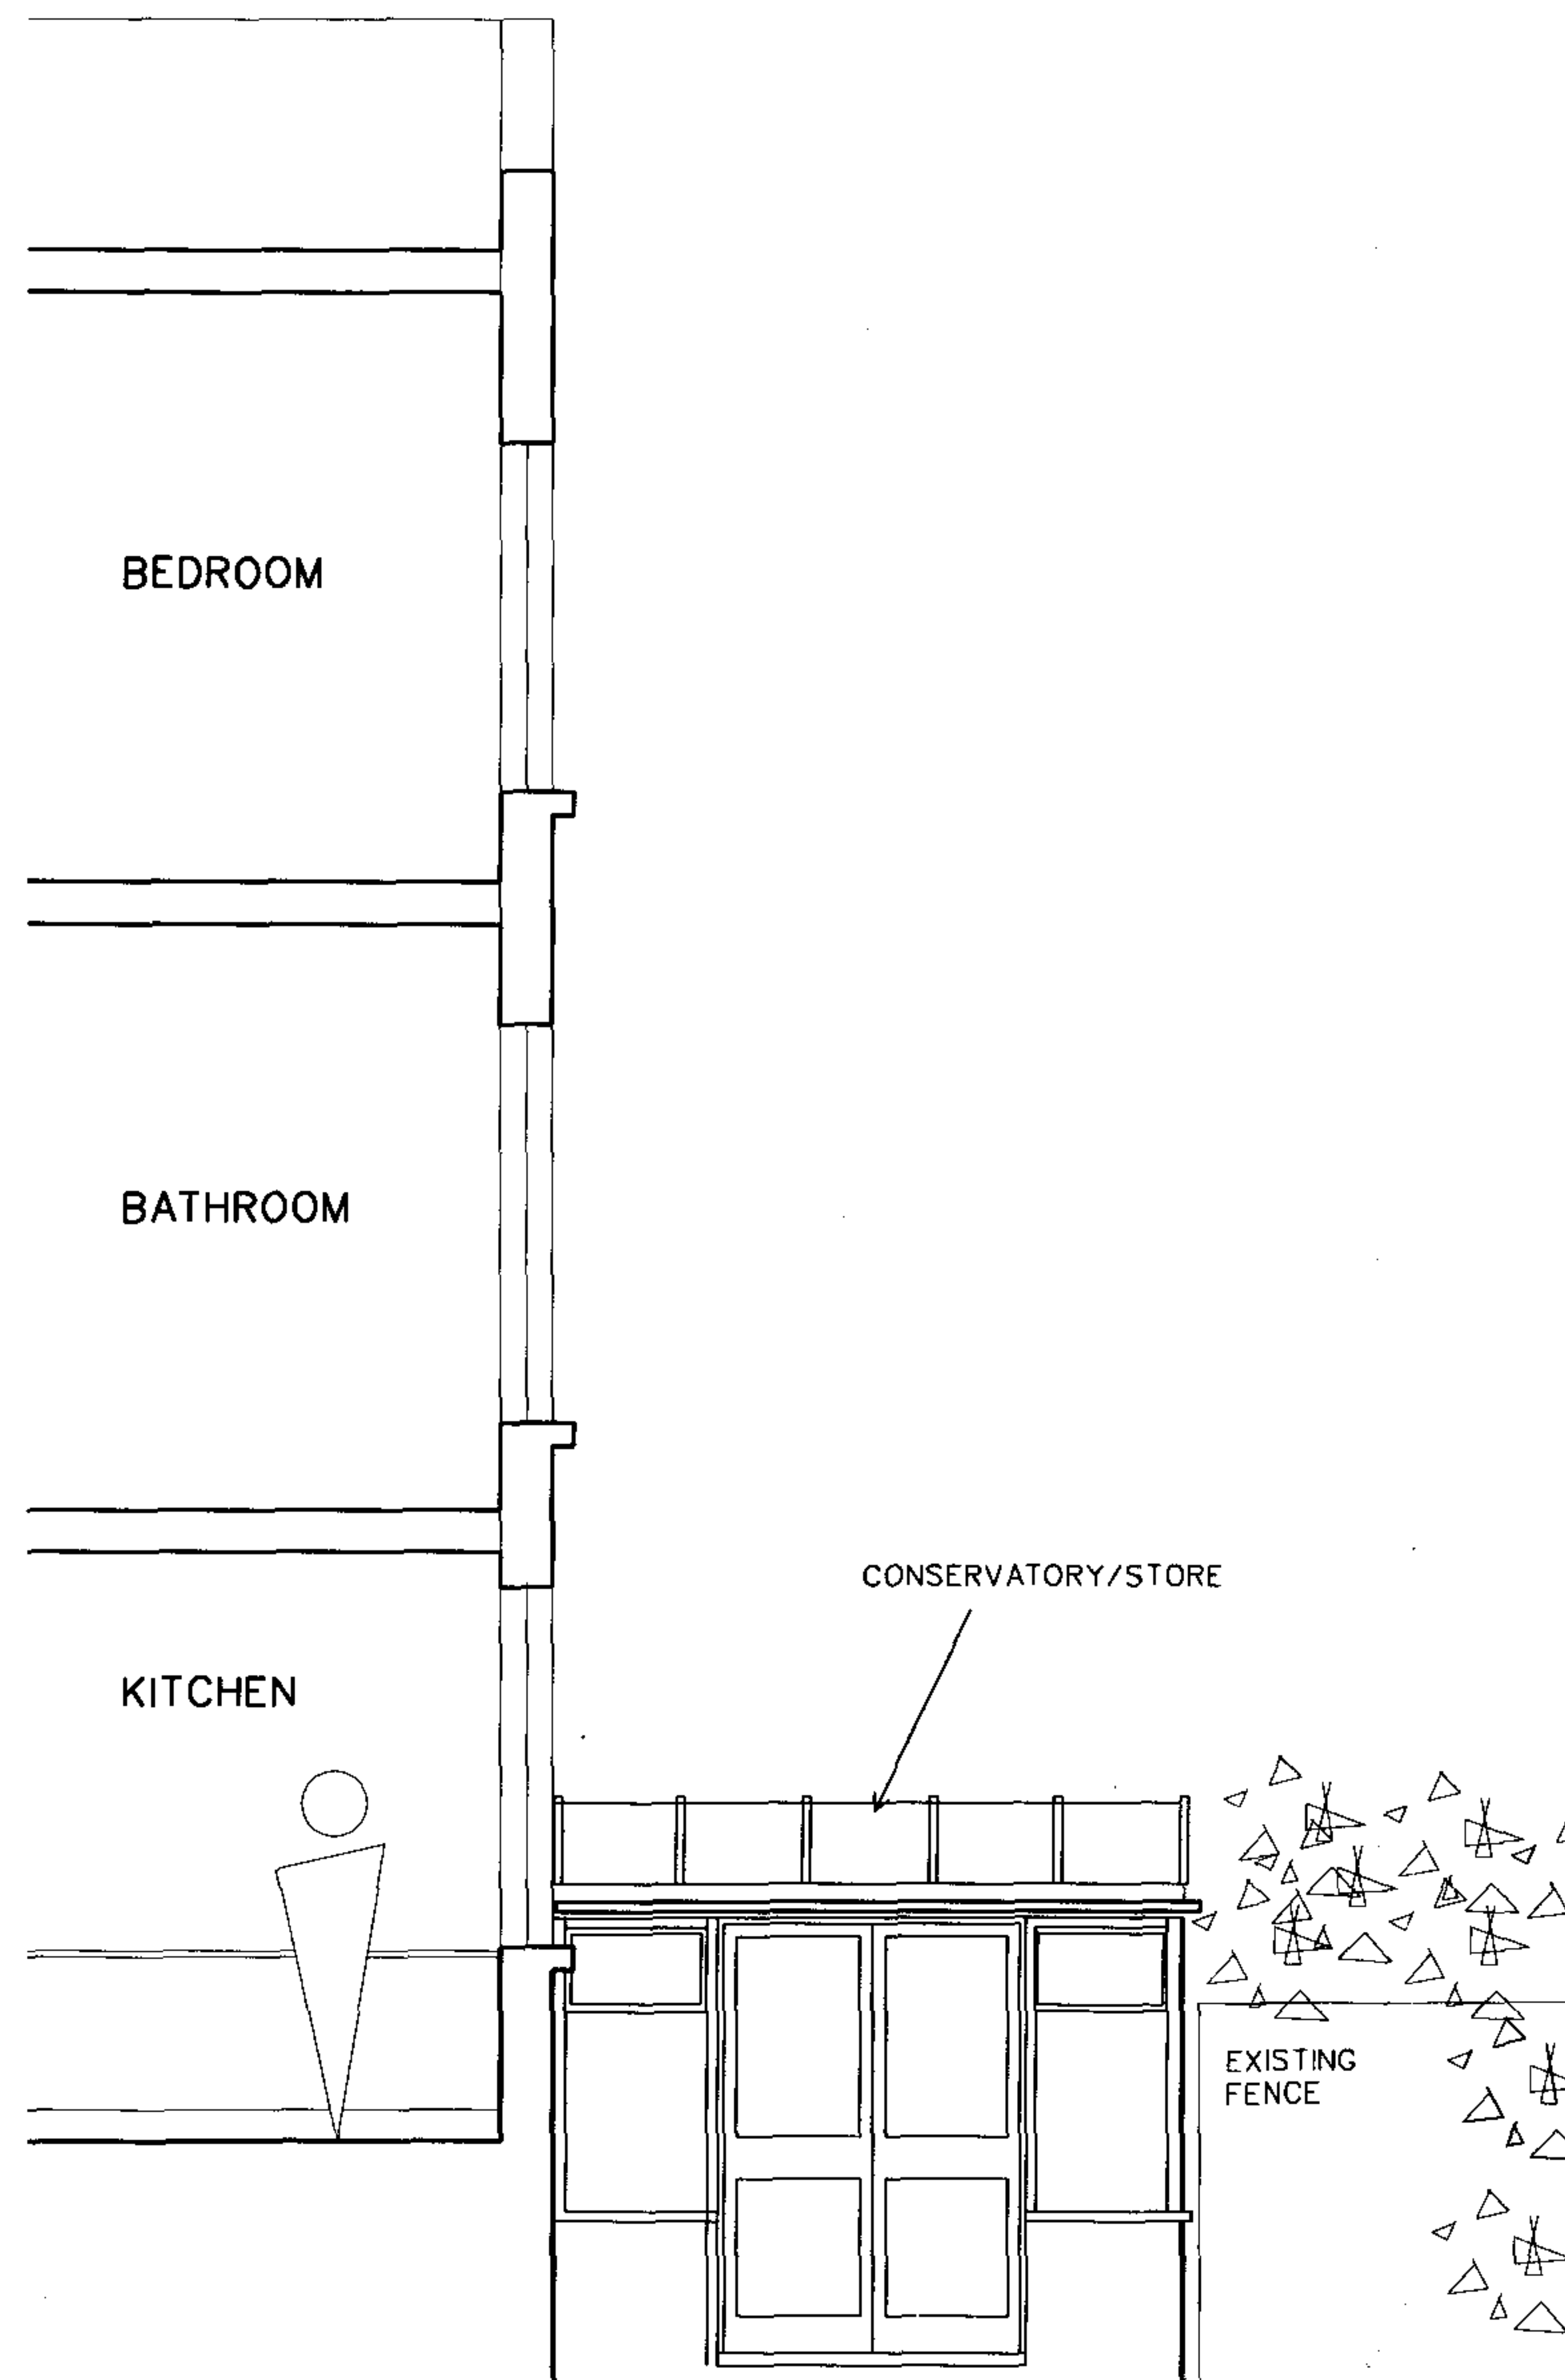

EXISTING WEST ELEVATION & SECTION THROUGH KITCHEN

RECEIVED
18 FEB 2008

NO.24

NO.23

NO.22

ORIGINAL REAR EXTENSIONS
DEMOLISHED IN THE 1970's
SEE DRAWINGS IN DESIGN &
ACCESS STATEMENT

CONSERVATORY

OUTBUILDINGS
DEMOLISHED IN THE 1970's




23 ST LEONARDS
SQUARE NW5

EXISTING REAR
ELEVATION

OCTOBER 2007

1:50



23SLS 04

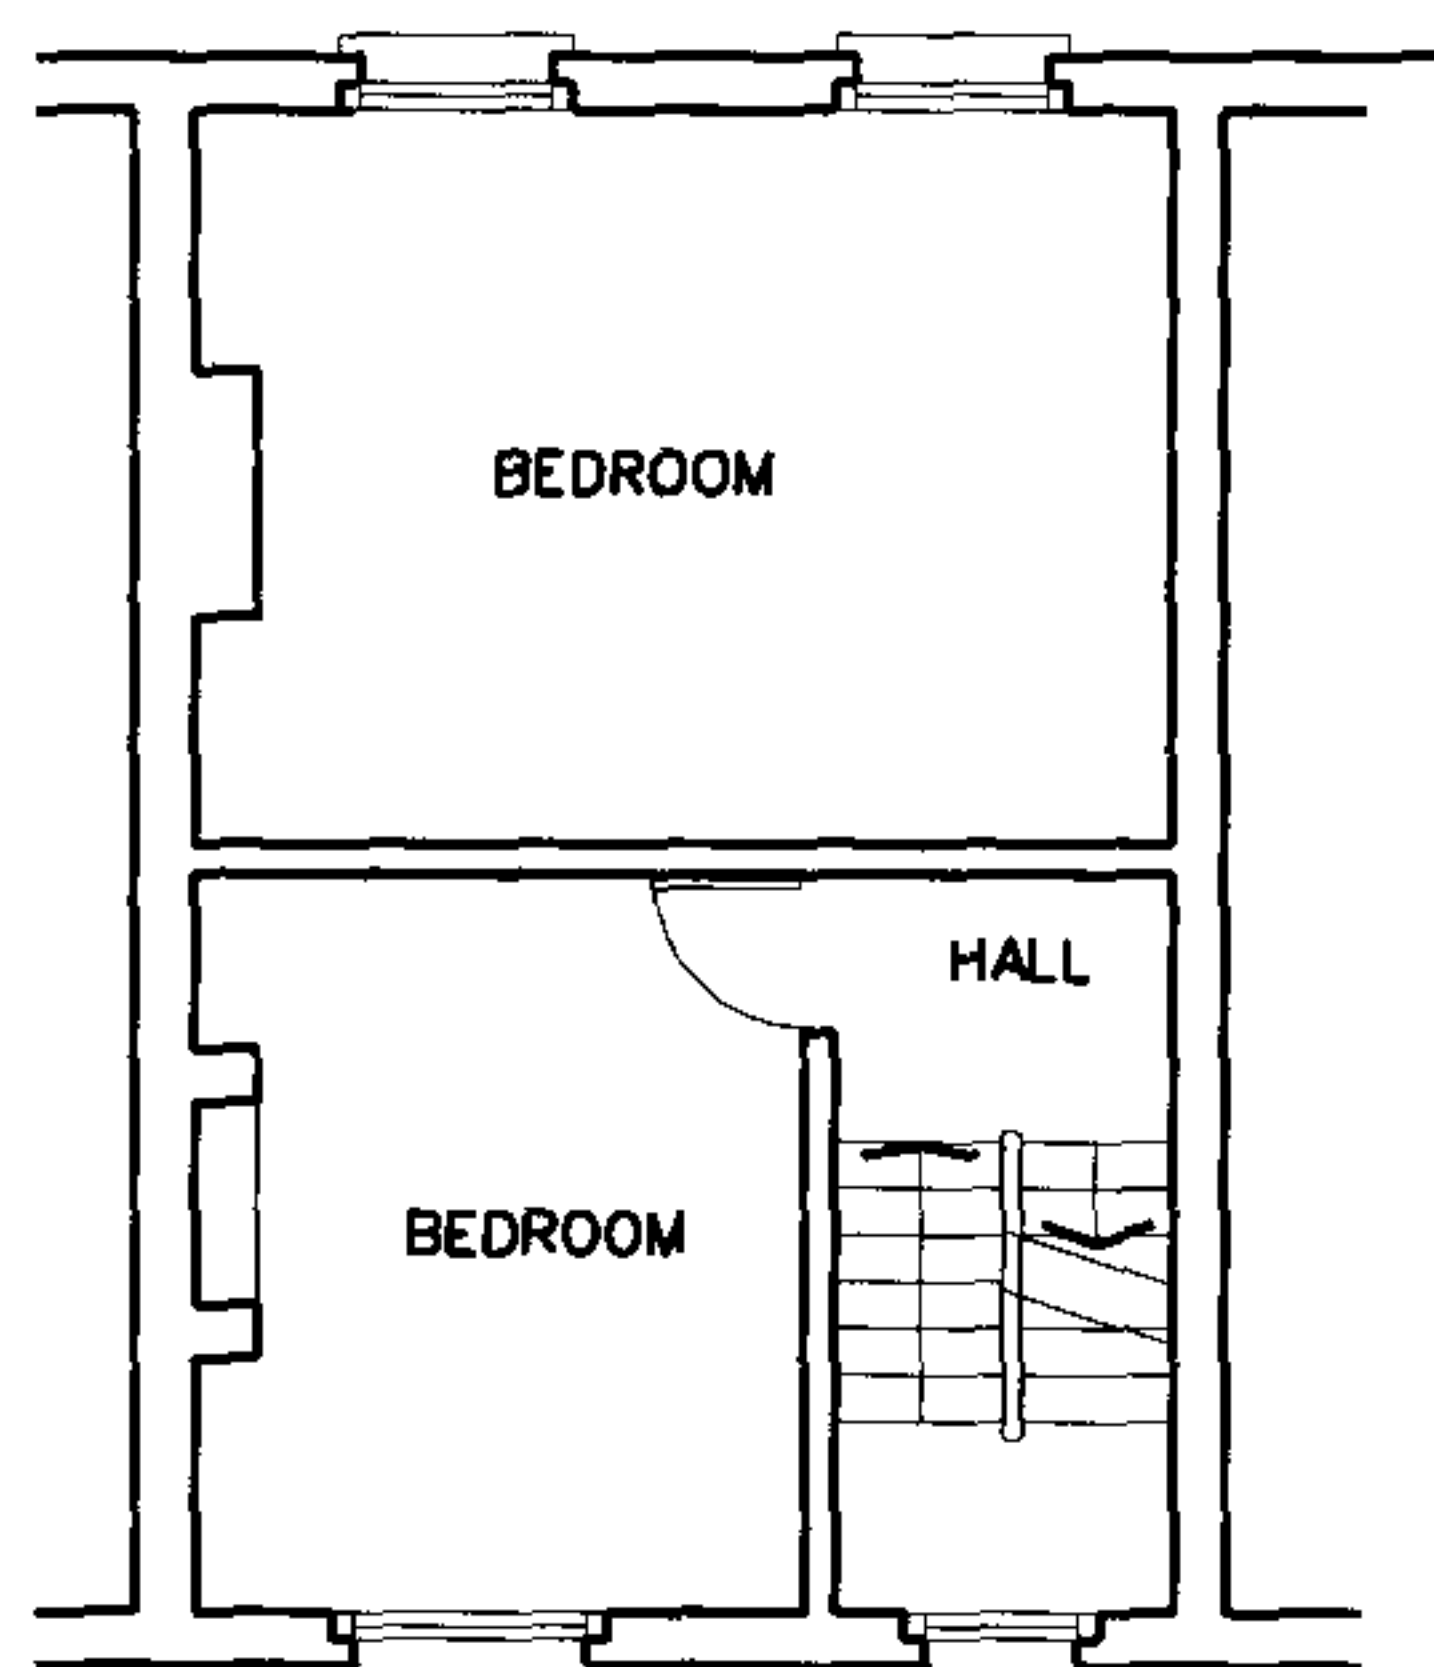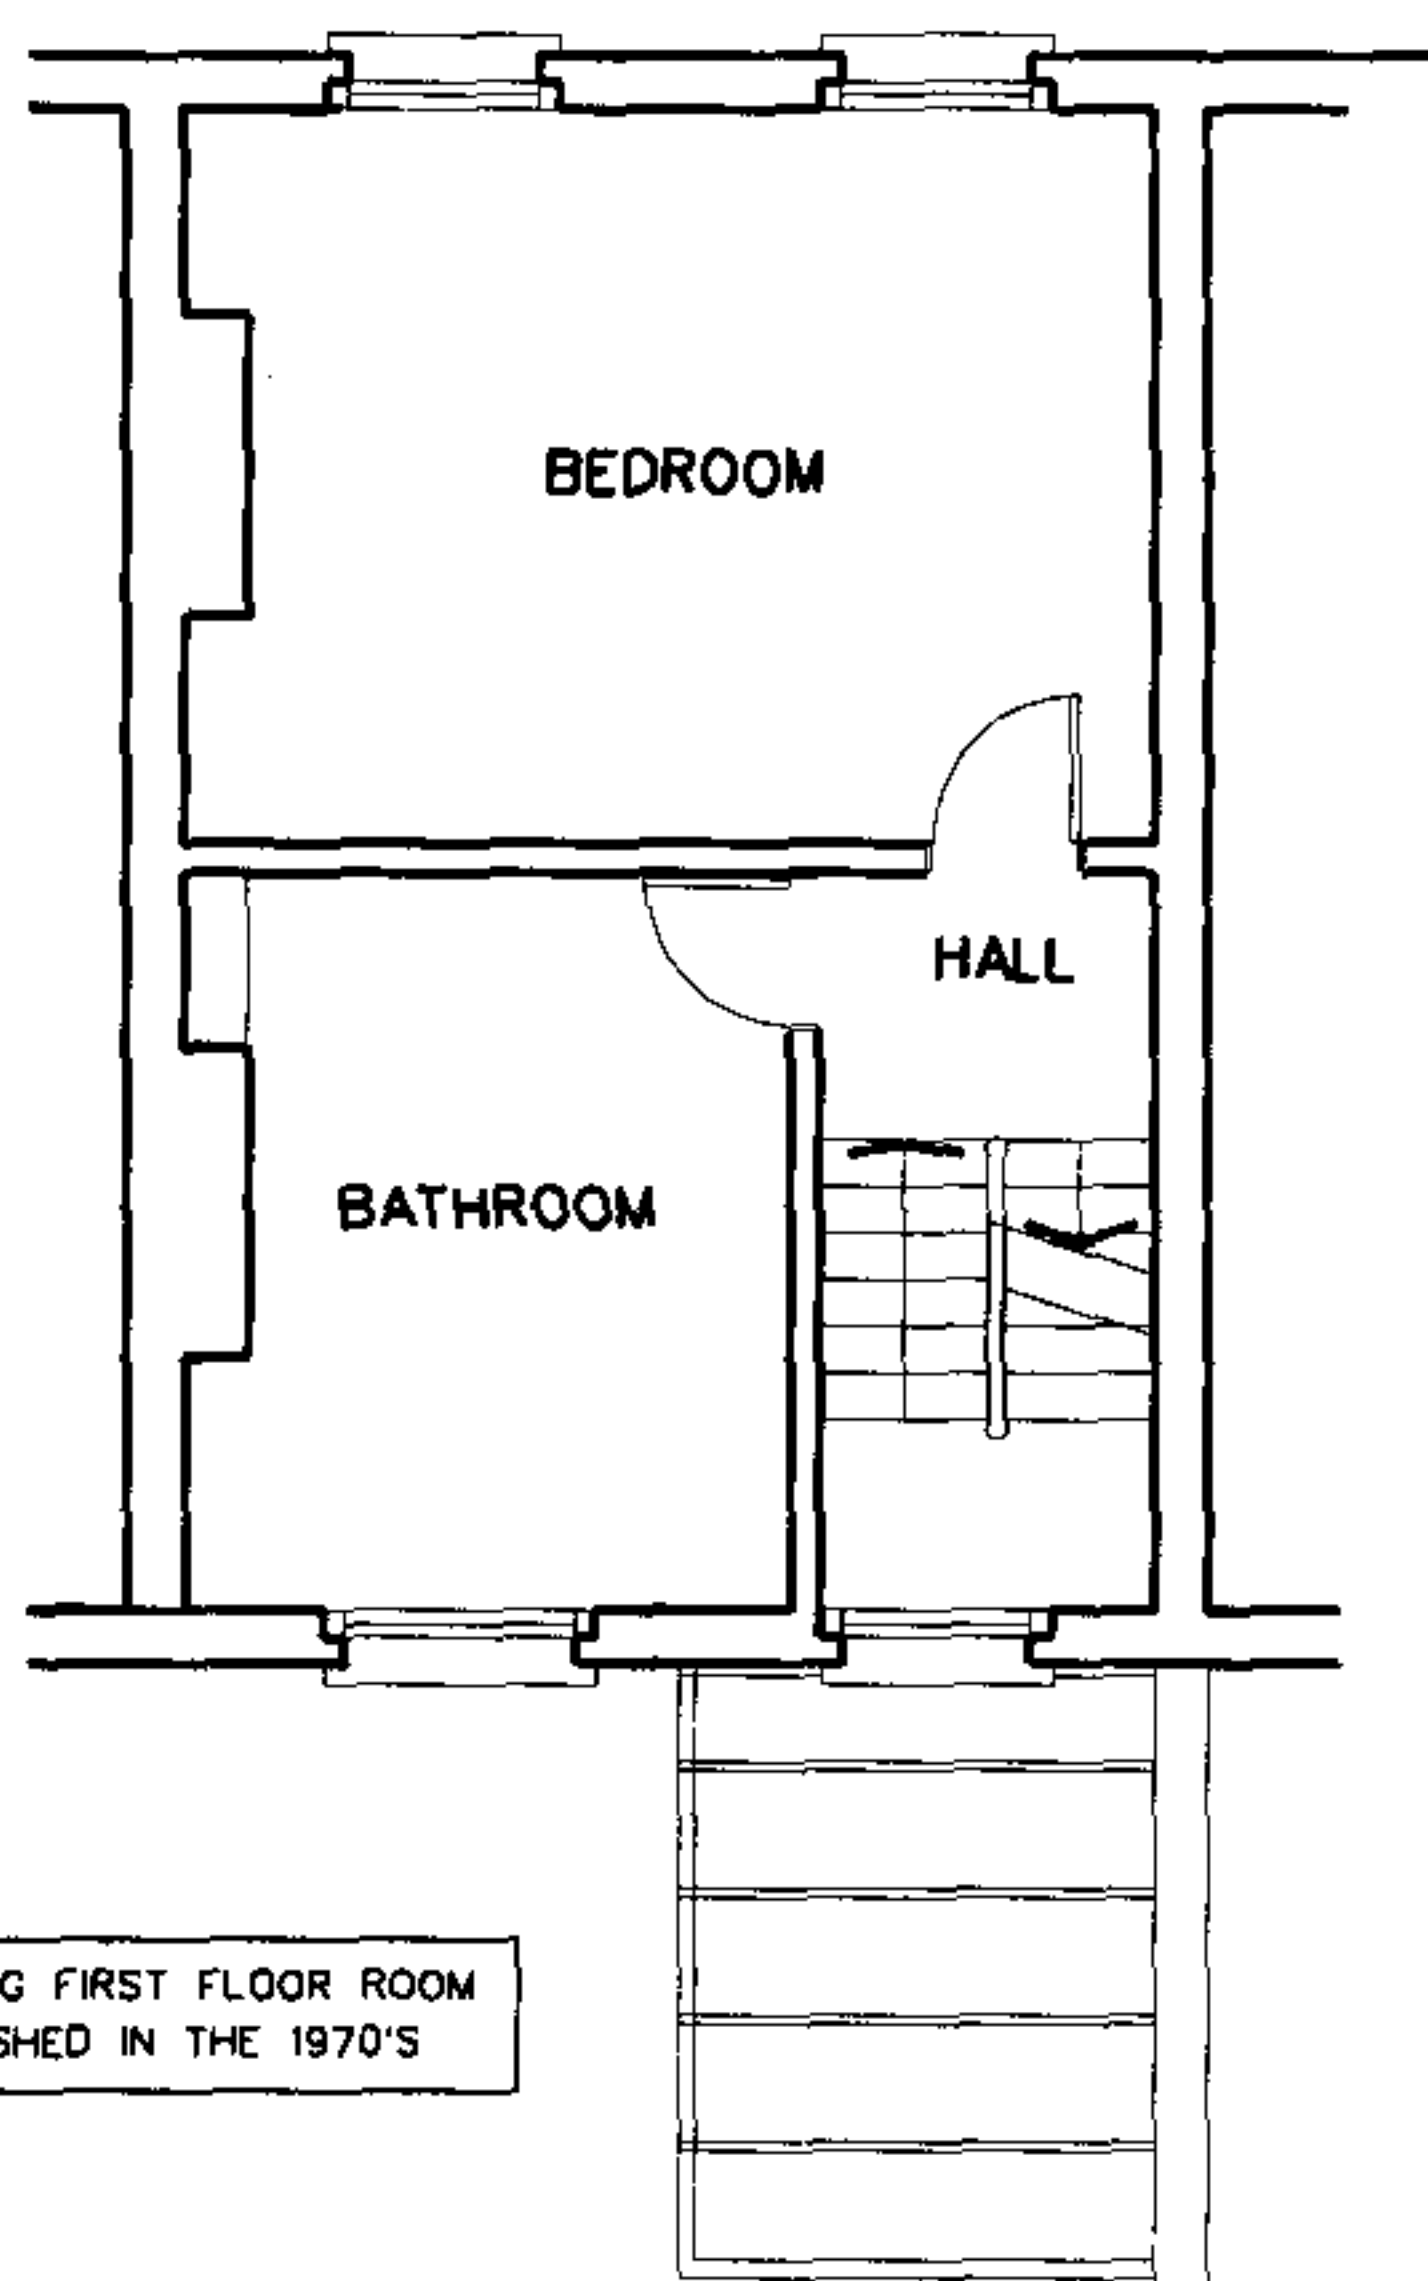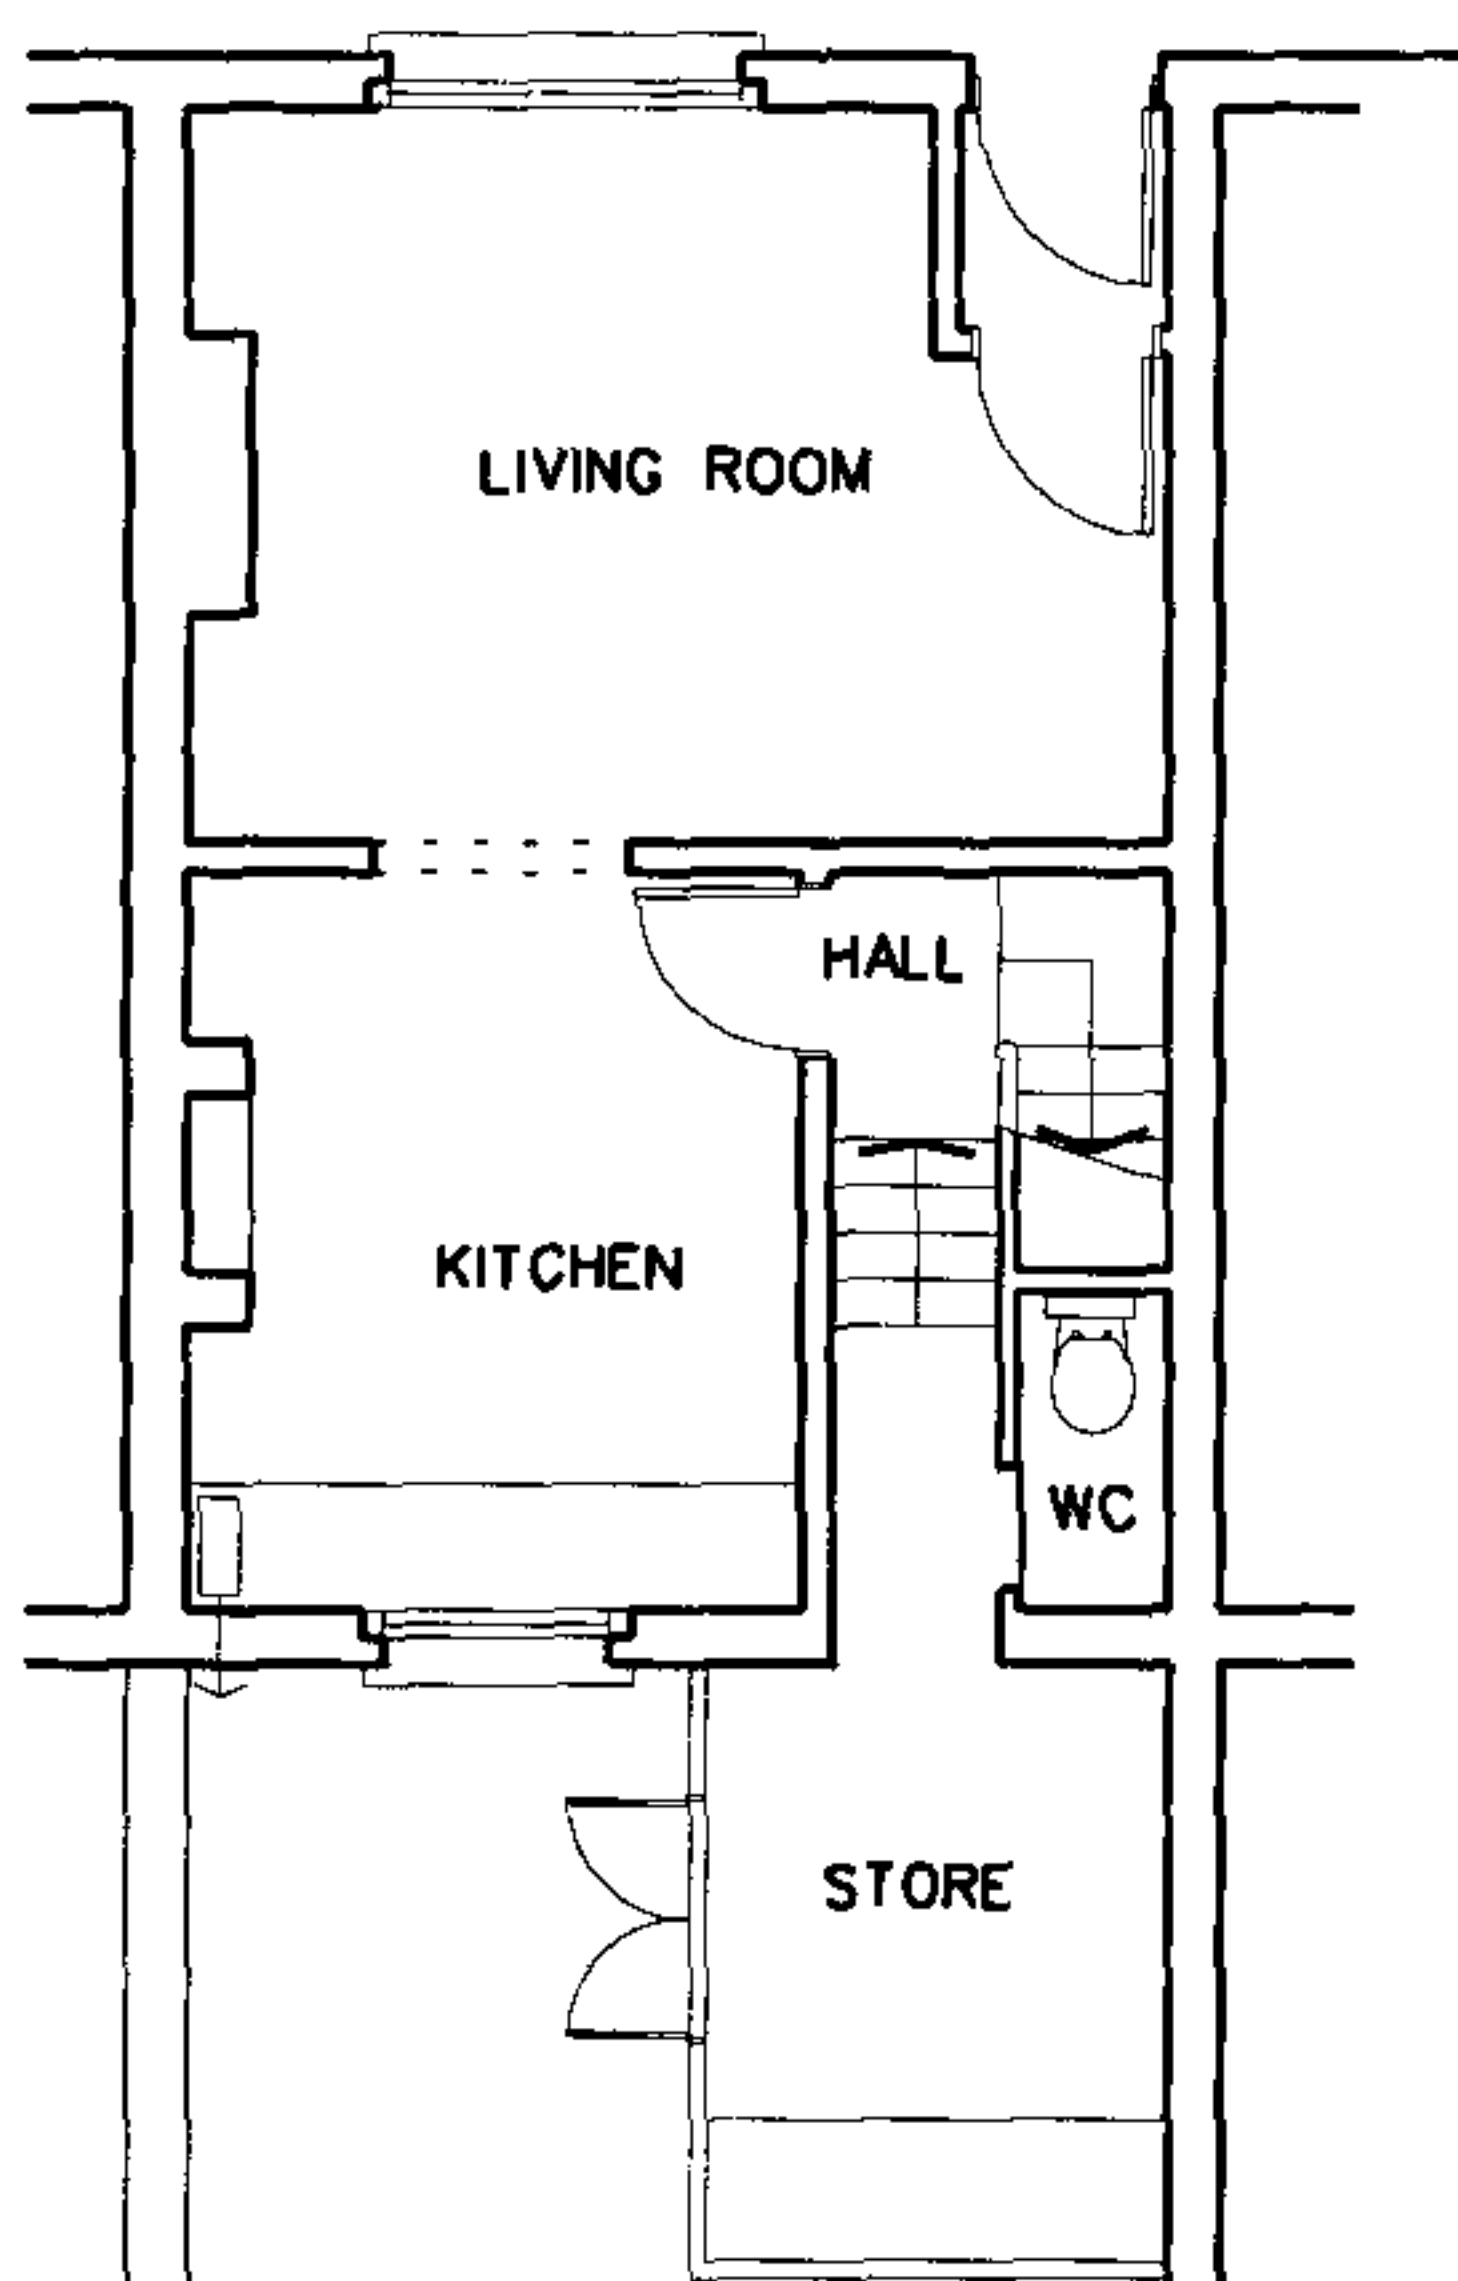


EXISTING FIRST FLOOR ROOM
DEMOLISHED IN THE 1970'S

FIRST FLOOR PLAN

SECOND FLOOR PLAN

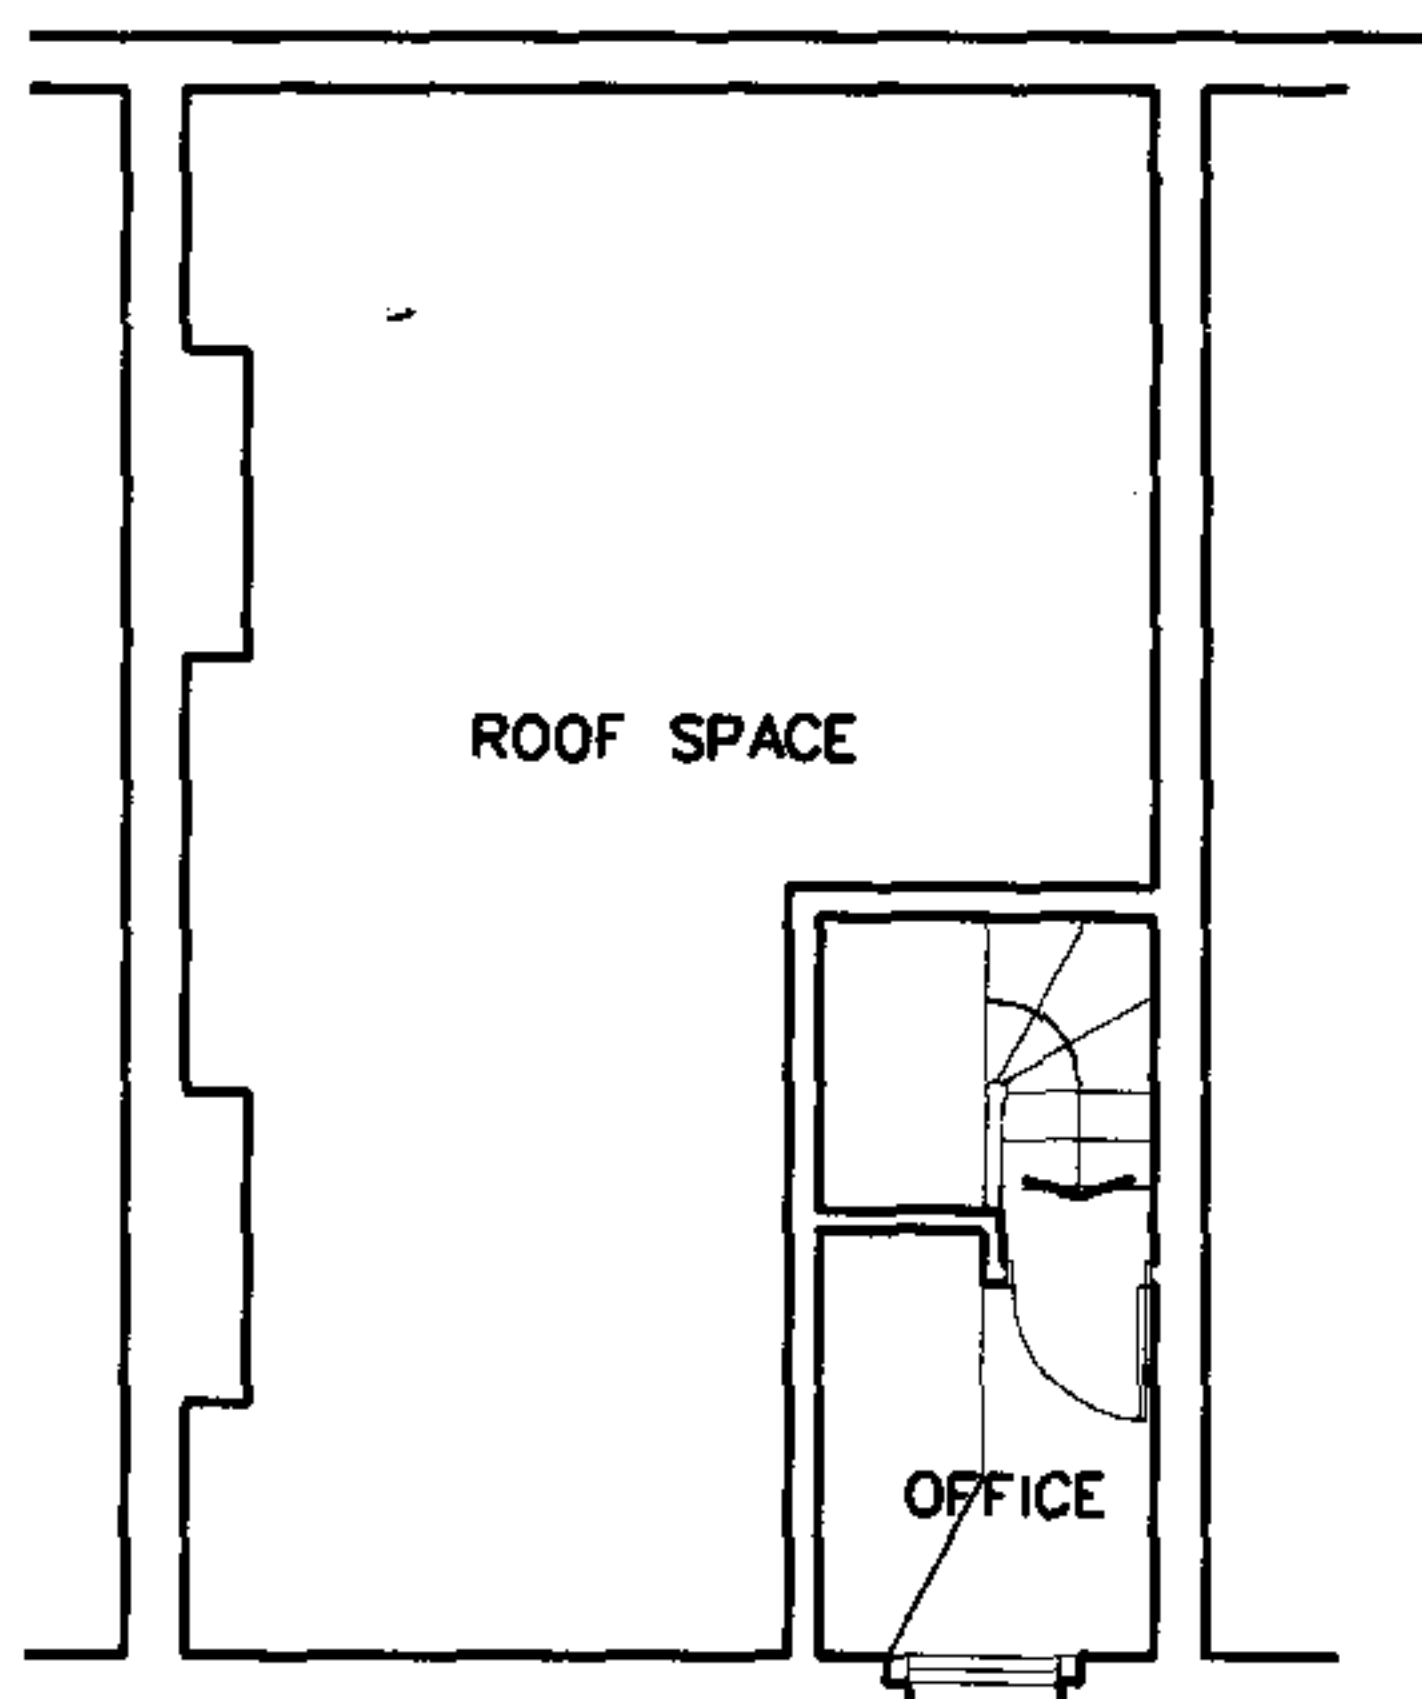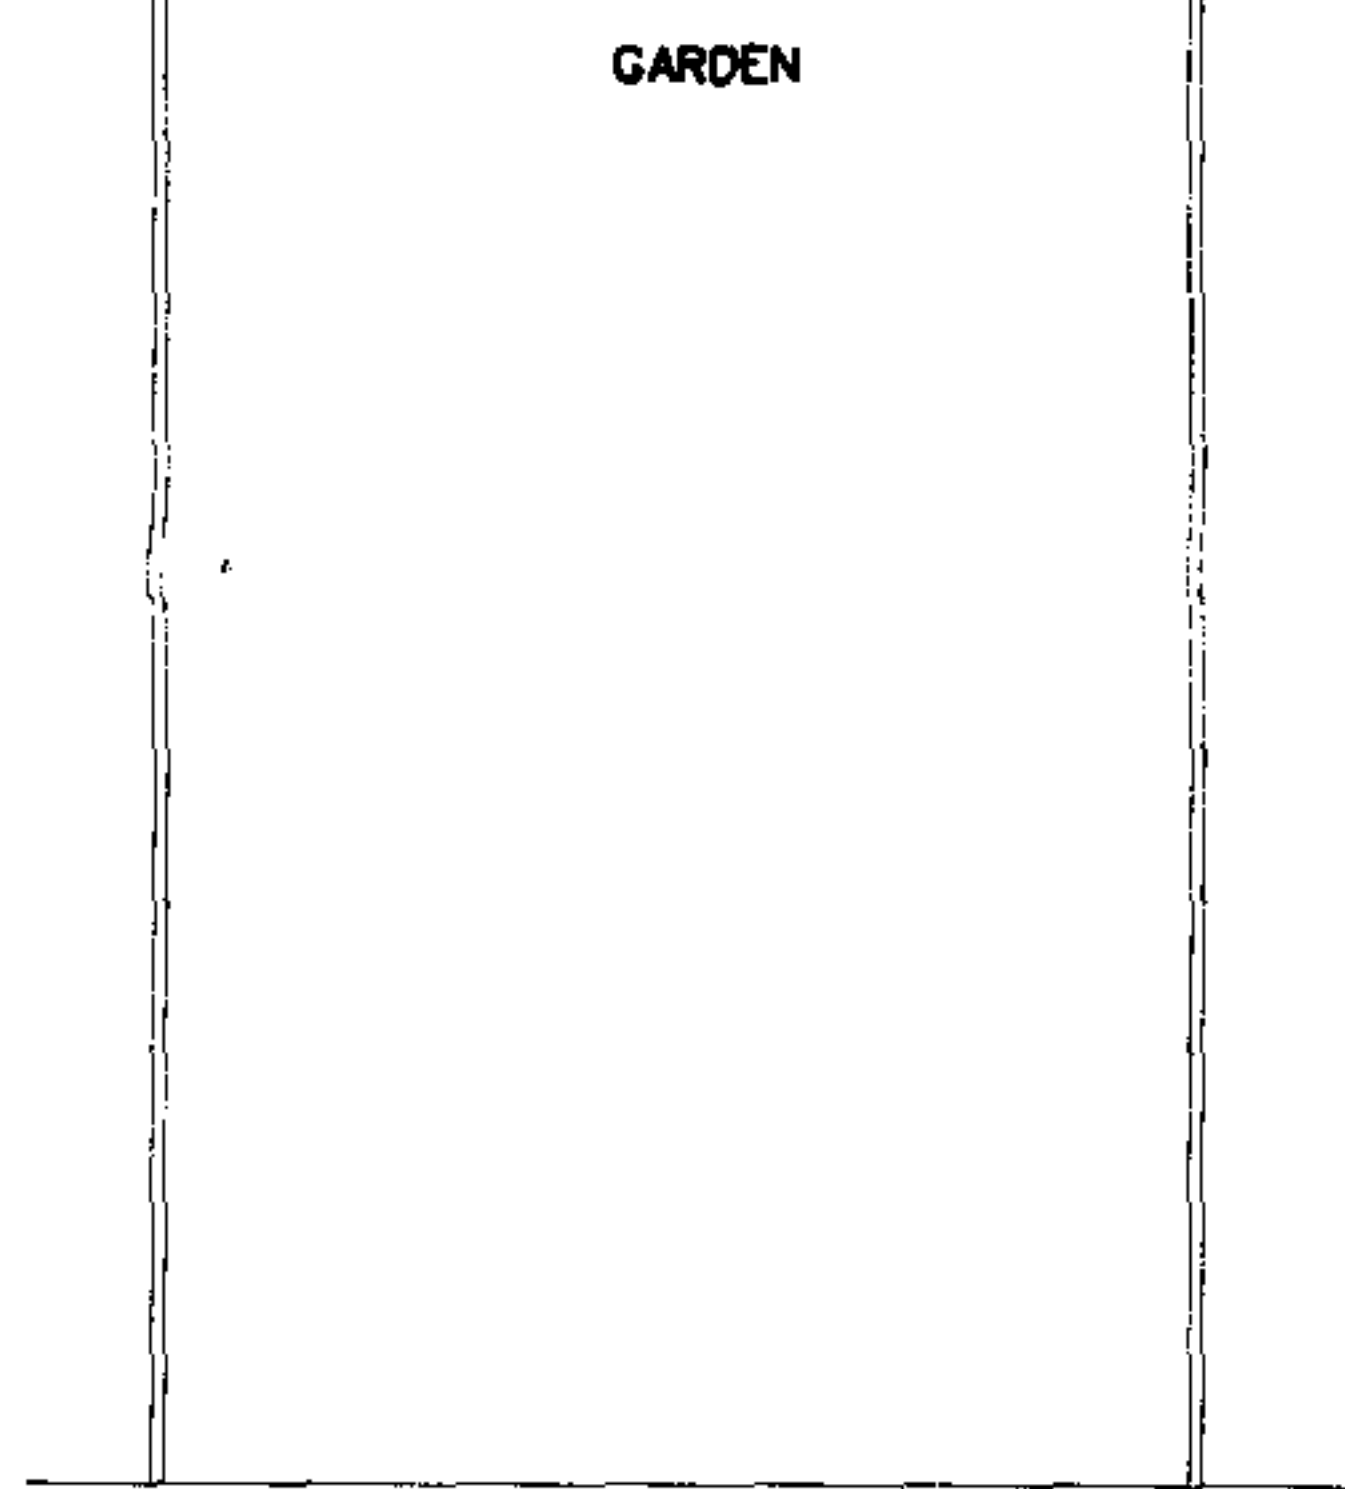

THIRD FLOOR PLAN

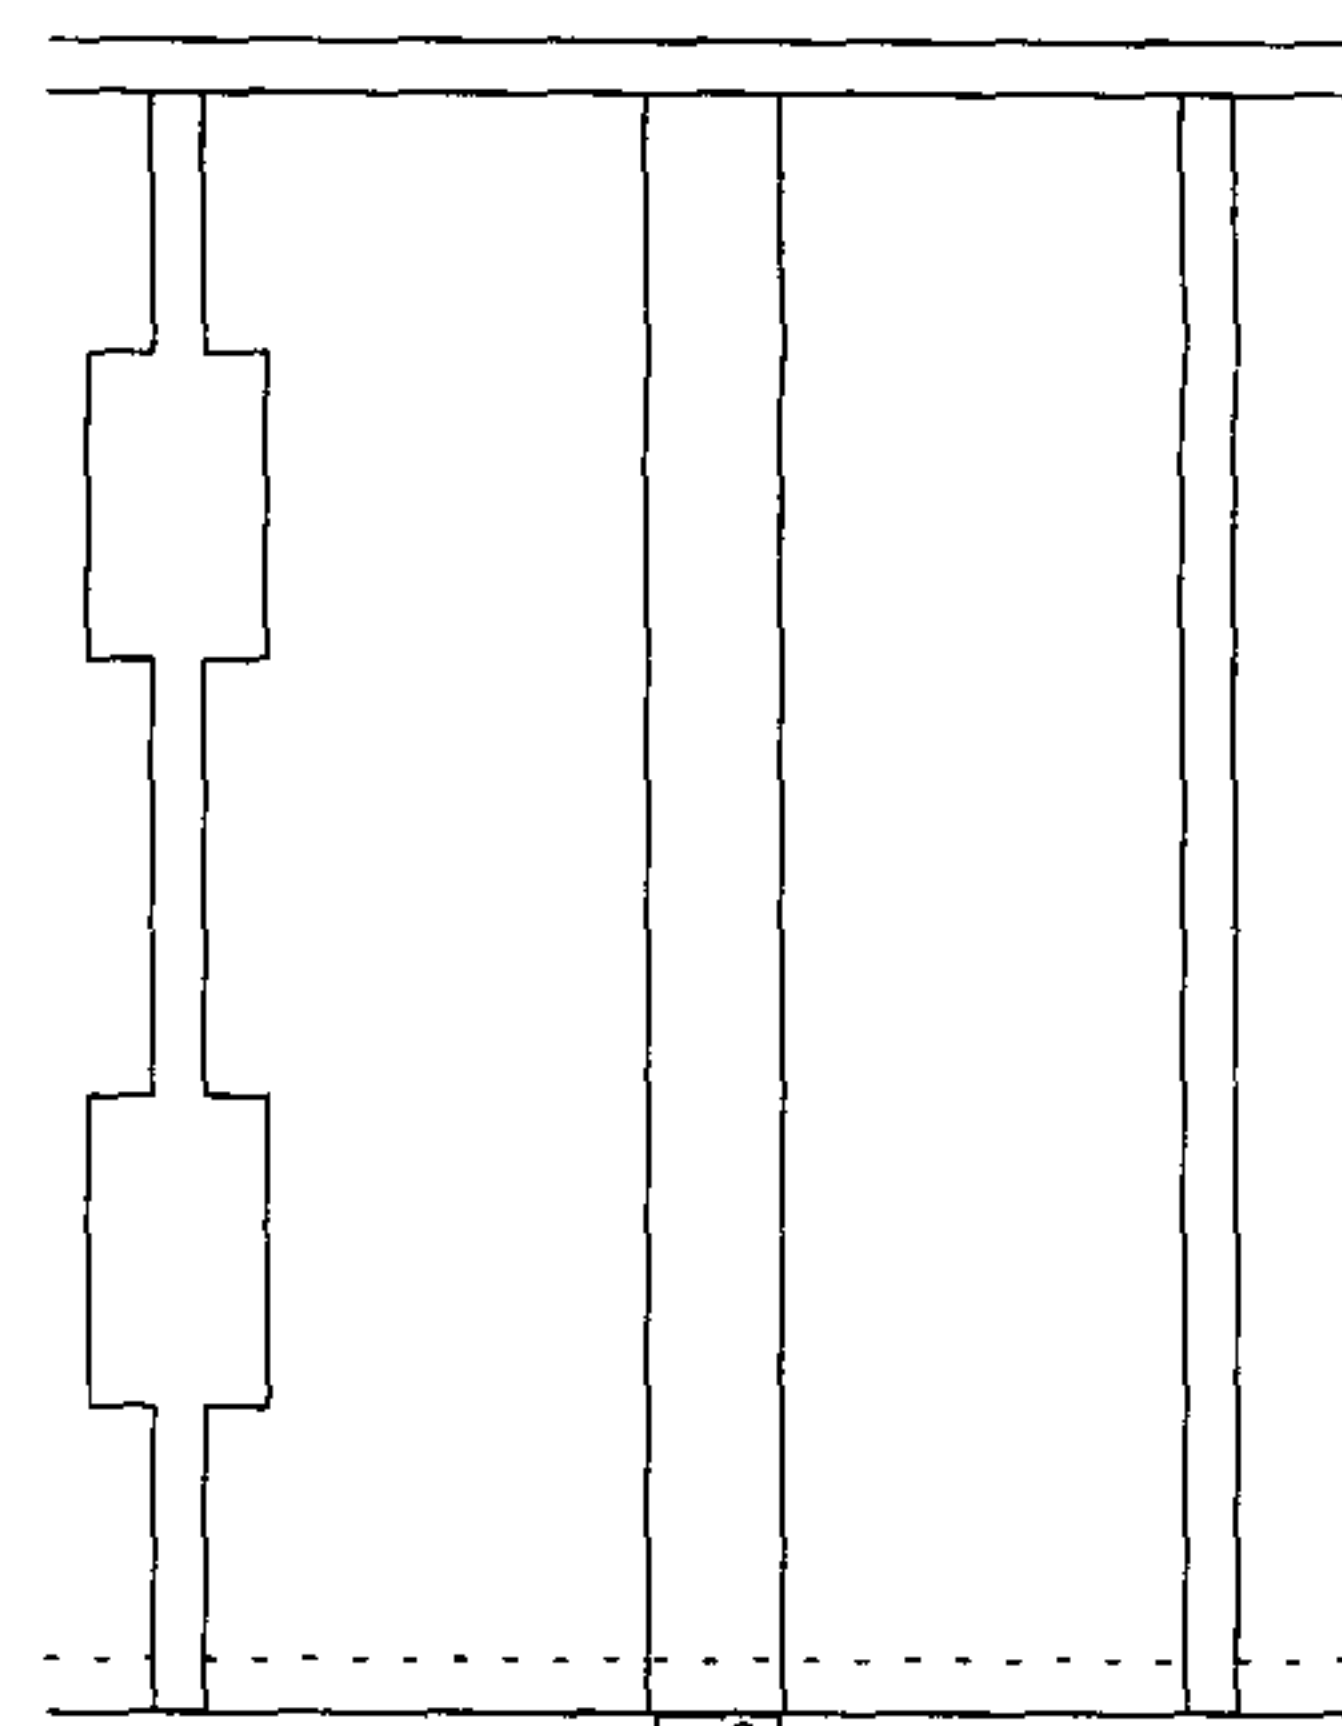

ROOF PLAN

APPROX. VOLUME OF EXG. HOUSE
WITH ORIGINAL EXTENSIONS 340 CU M
(PERMITTED DEVELOPMENT - 34 CU.M
THEREFORE 50 CU.M IS GREATER)



23 ST LEONARDS
SQUARE NW5

EXISTING PLANS

JANUARY 2007

1:100

23SLQ/03