


23 ST LEONARDS
SQUARE NW5

PROP. SIDE ELEVATION
(EAST)
& SECTION AT 22

FEB 2008

1:50

23SLS 10

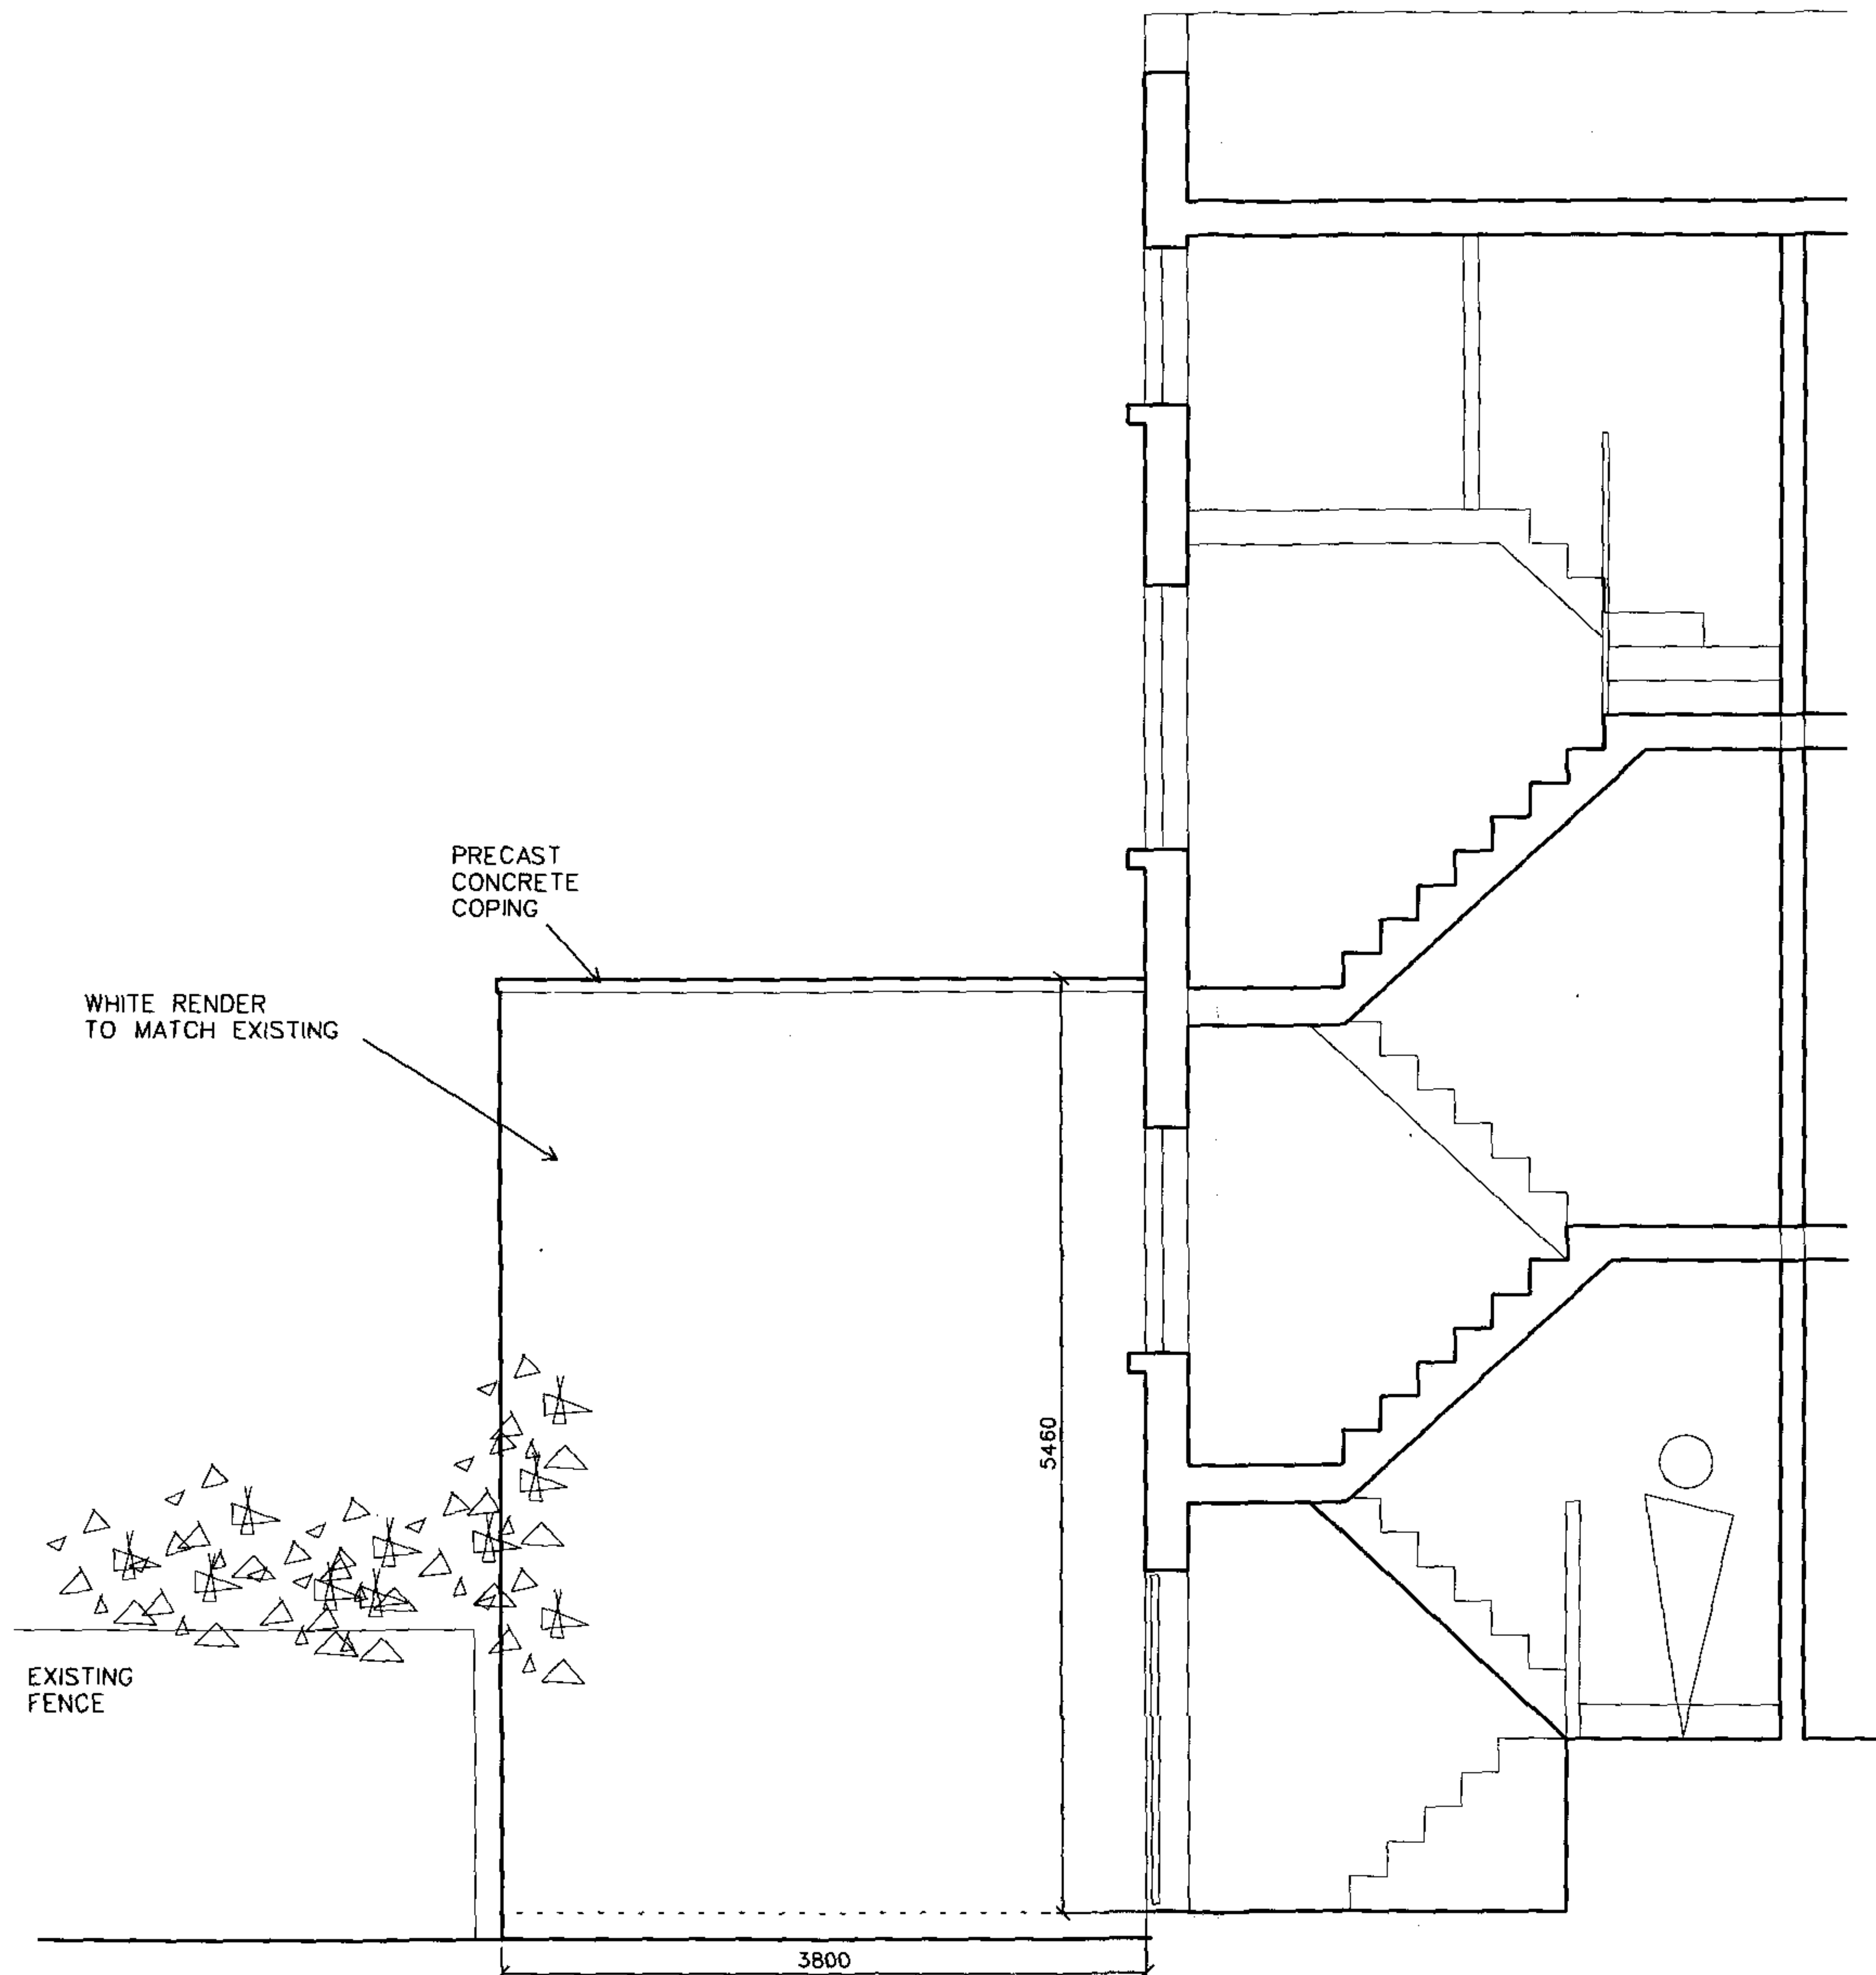

PROPOSED SIDE (EAST) ELEVATION AND SECTION THROUGH NO. 22

RECEIVED
18 FEB 2008

23 ST LEONARDS
SQUARE NW5


PROP SECTIONS A-A
AND SIDE ELEVATION
(WEST ELEVATION)

DECEMBER 2007


1:50

23SL507A

REV A. 15.2.08 LABELS AMMENDED

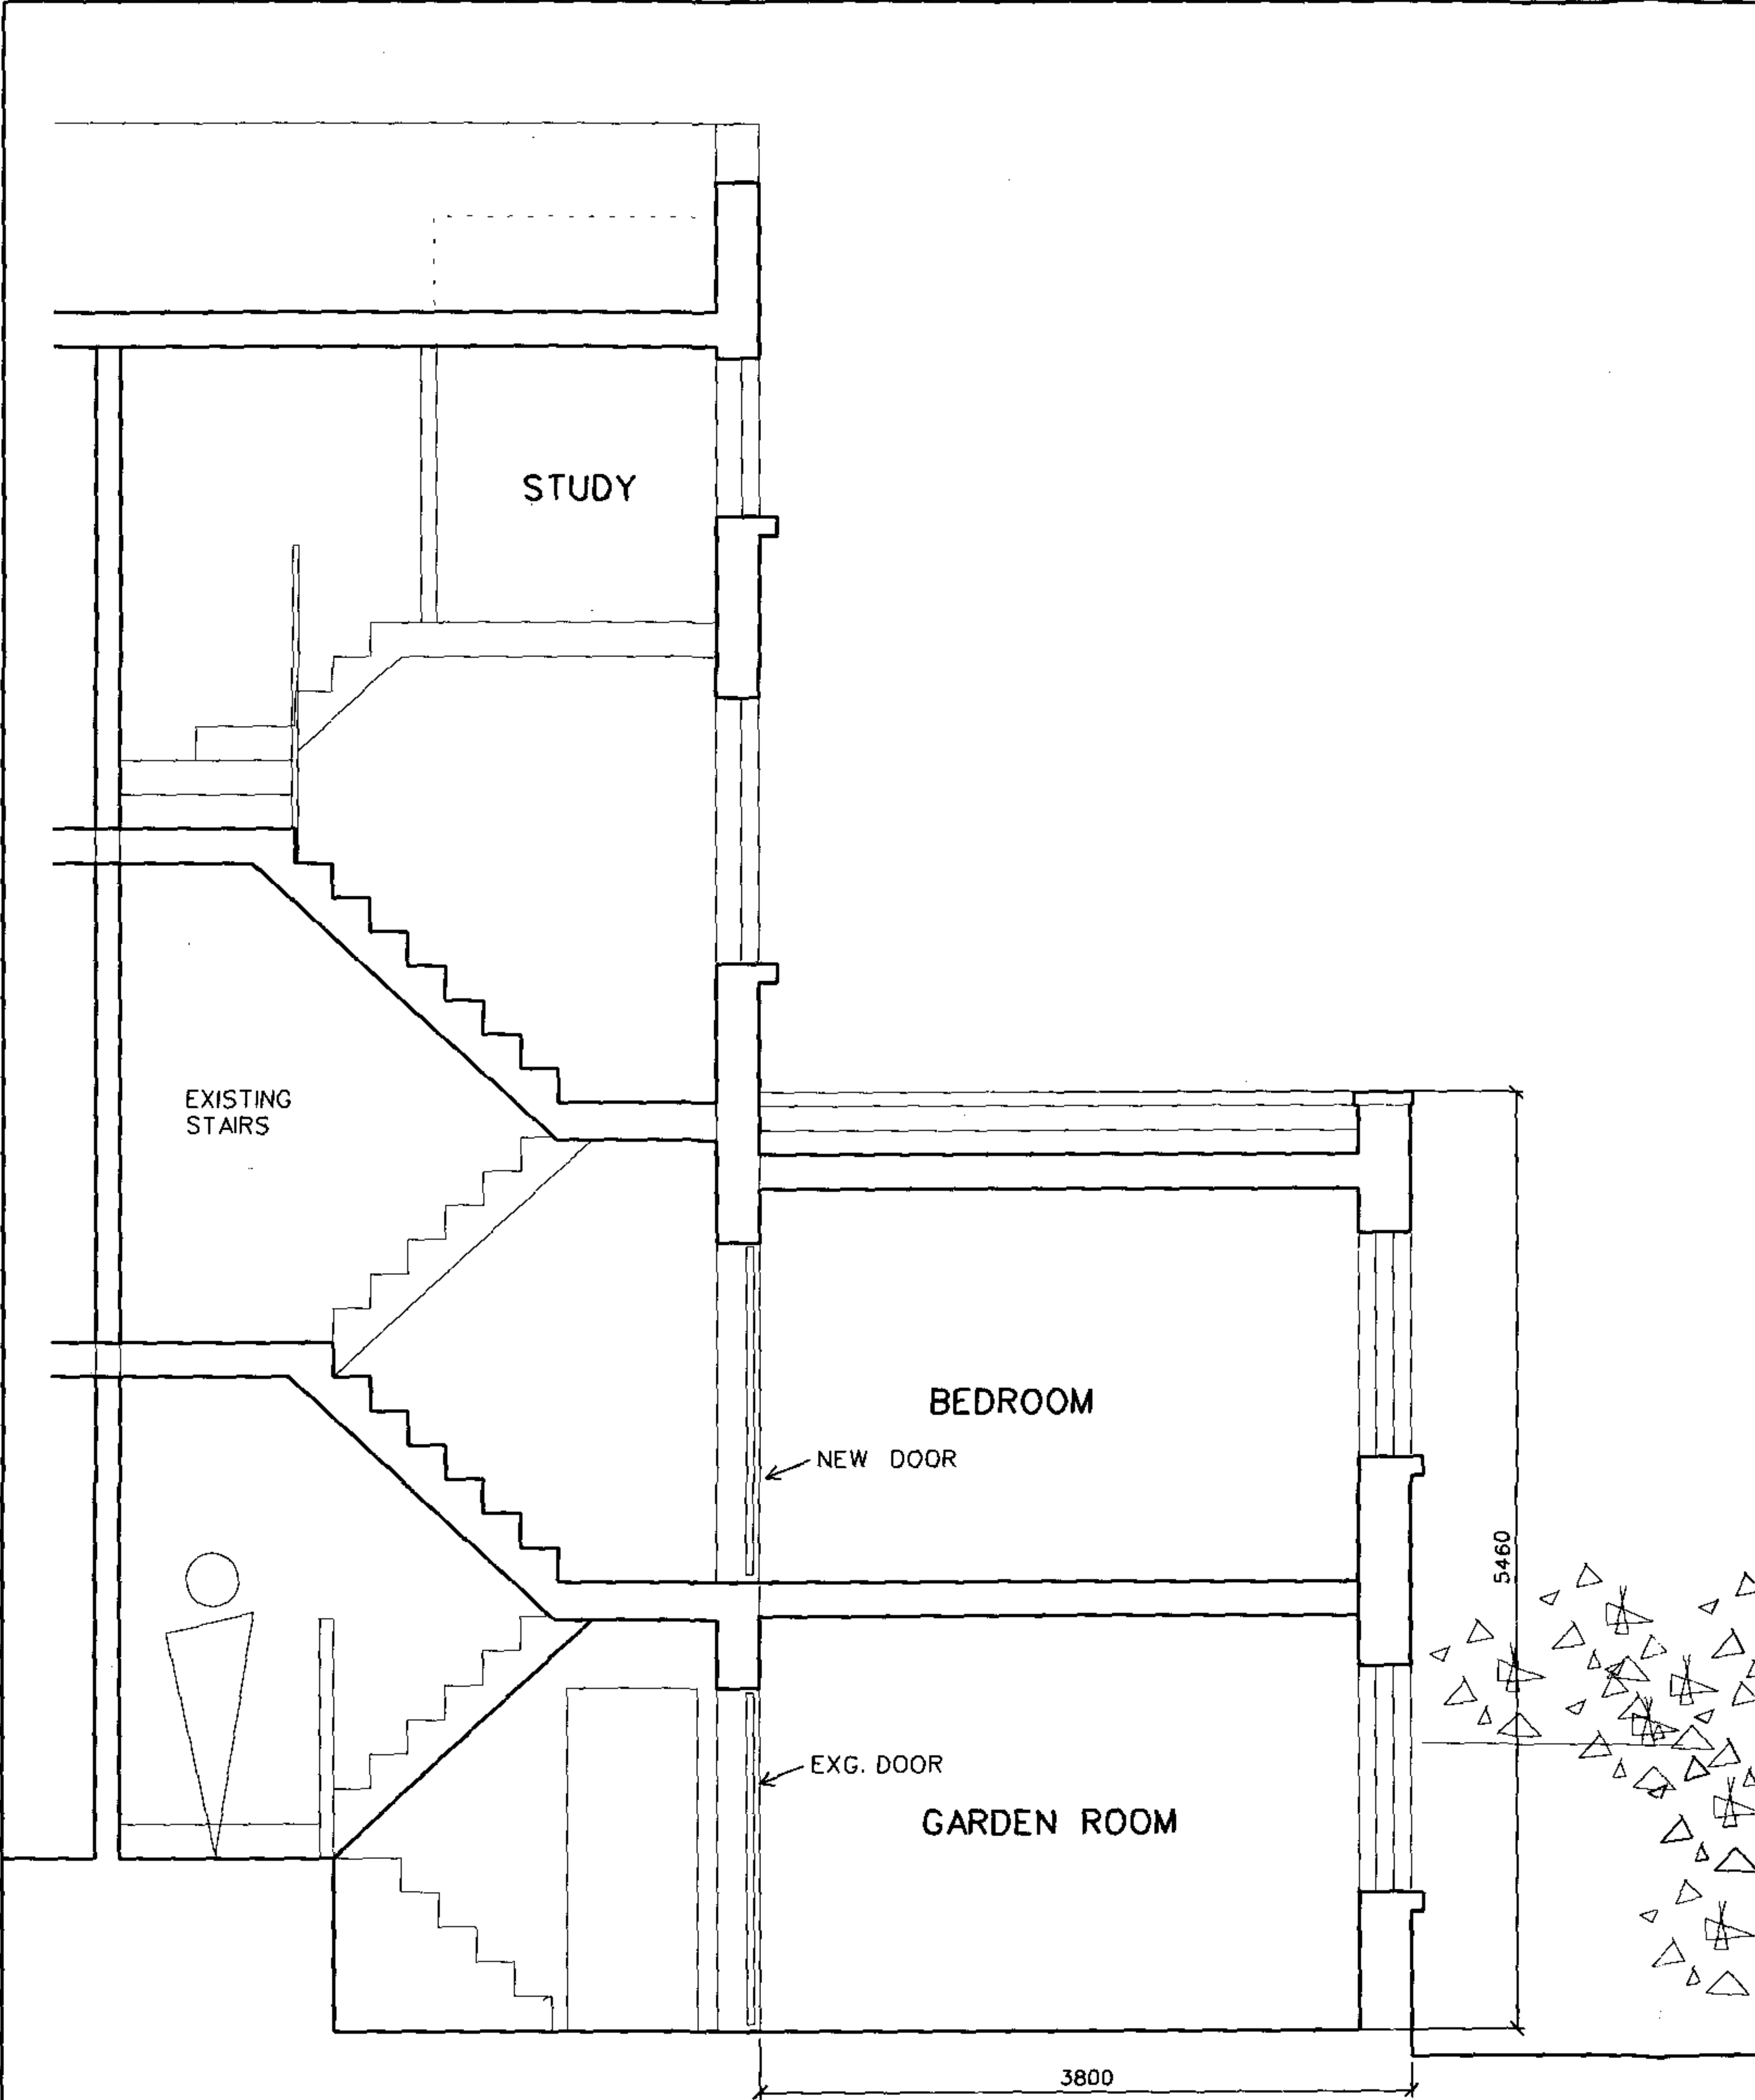

PROPOSED SECTION A-A - THROUGH EXTENSION

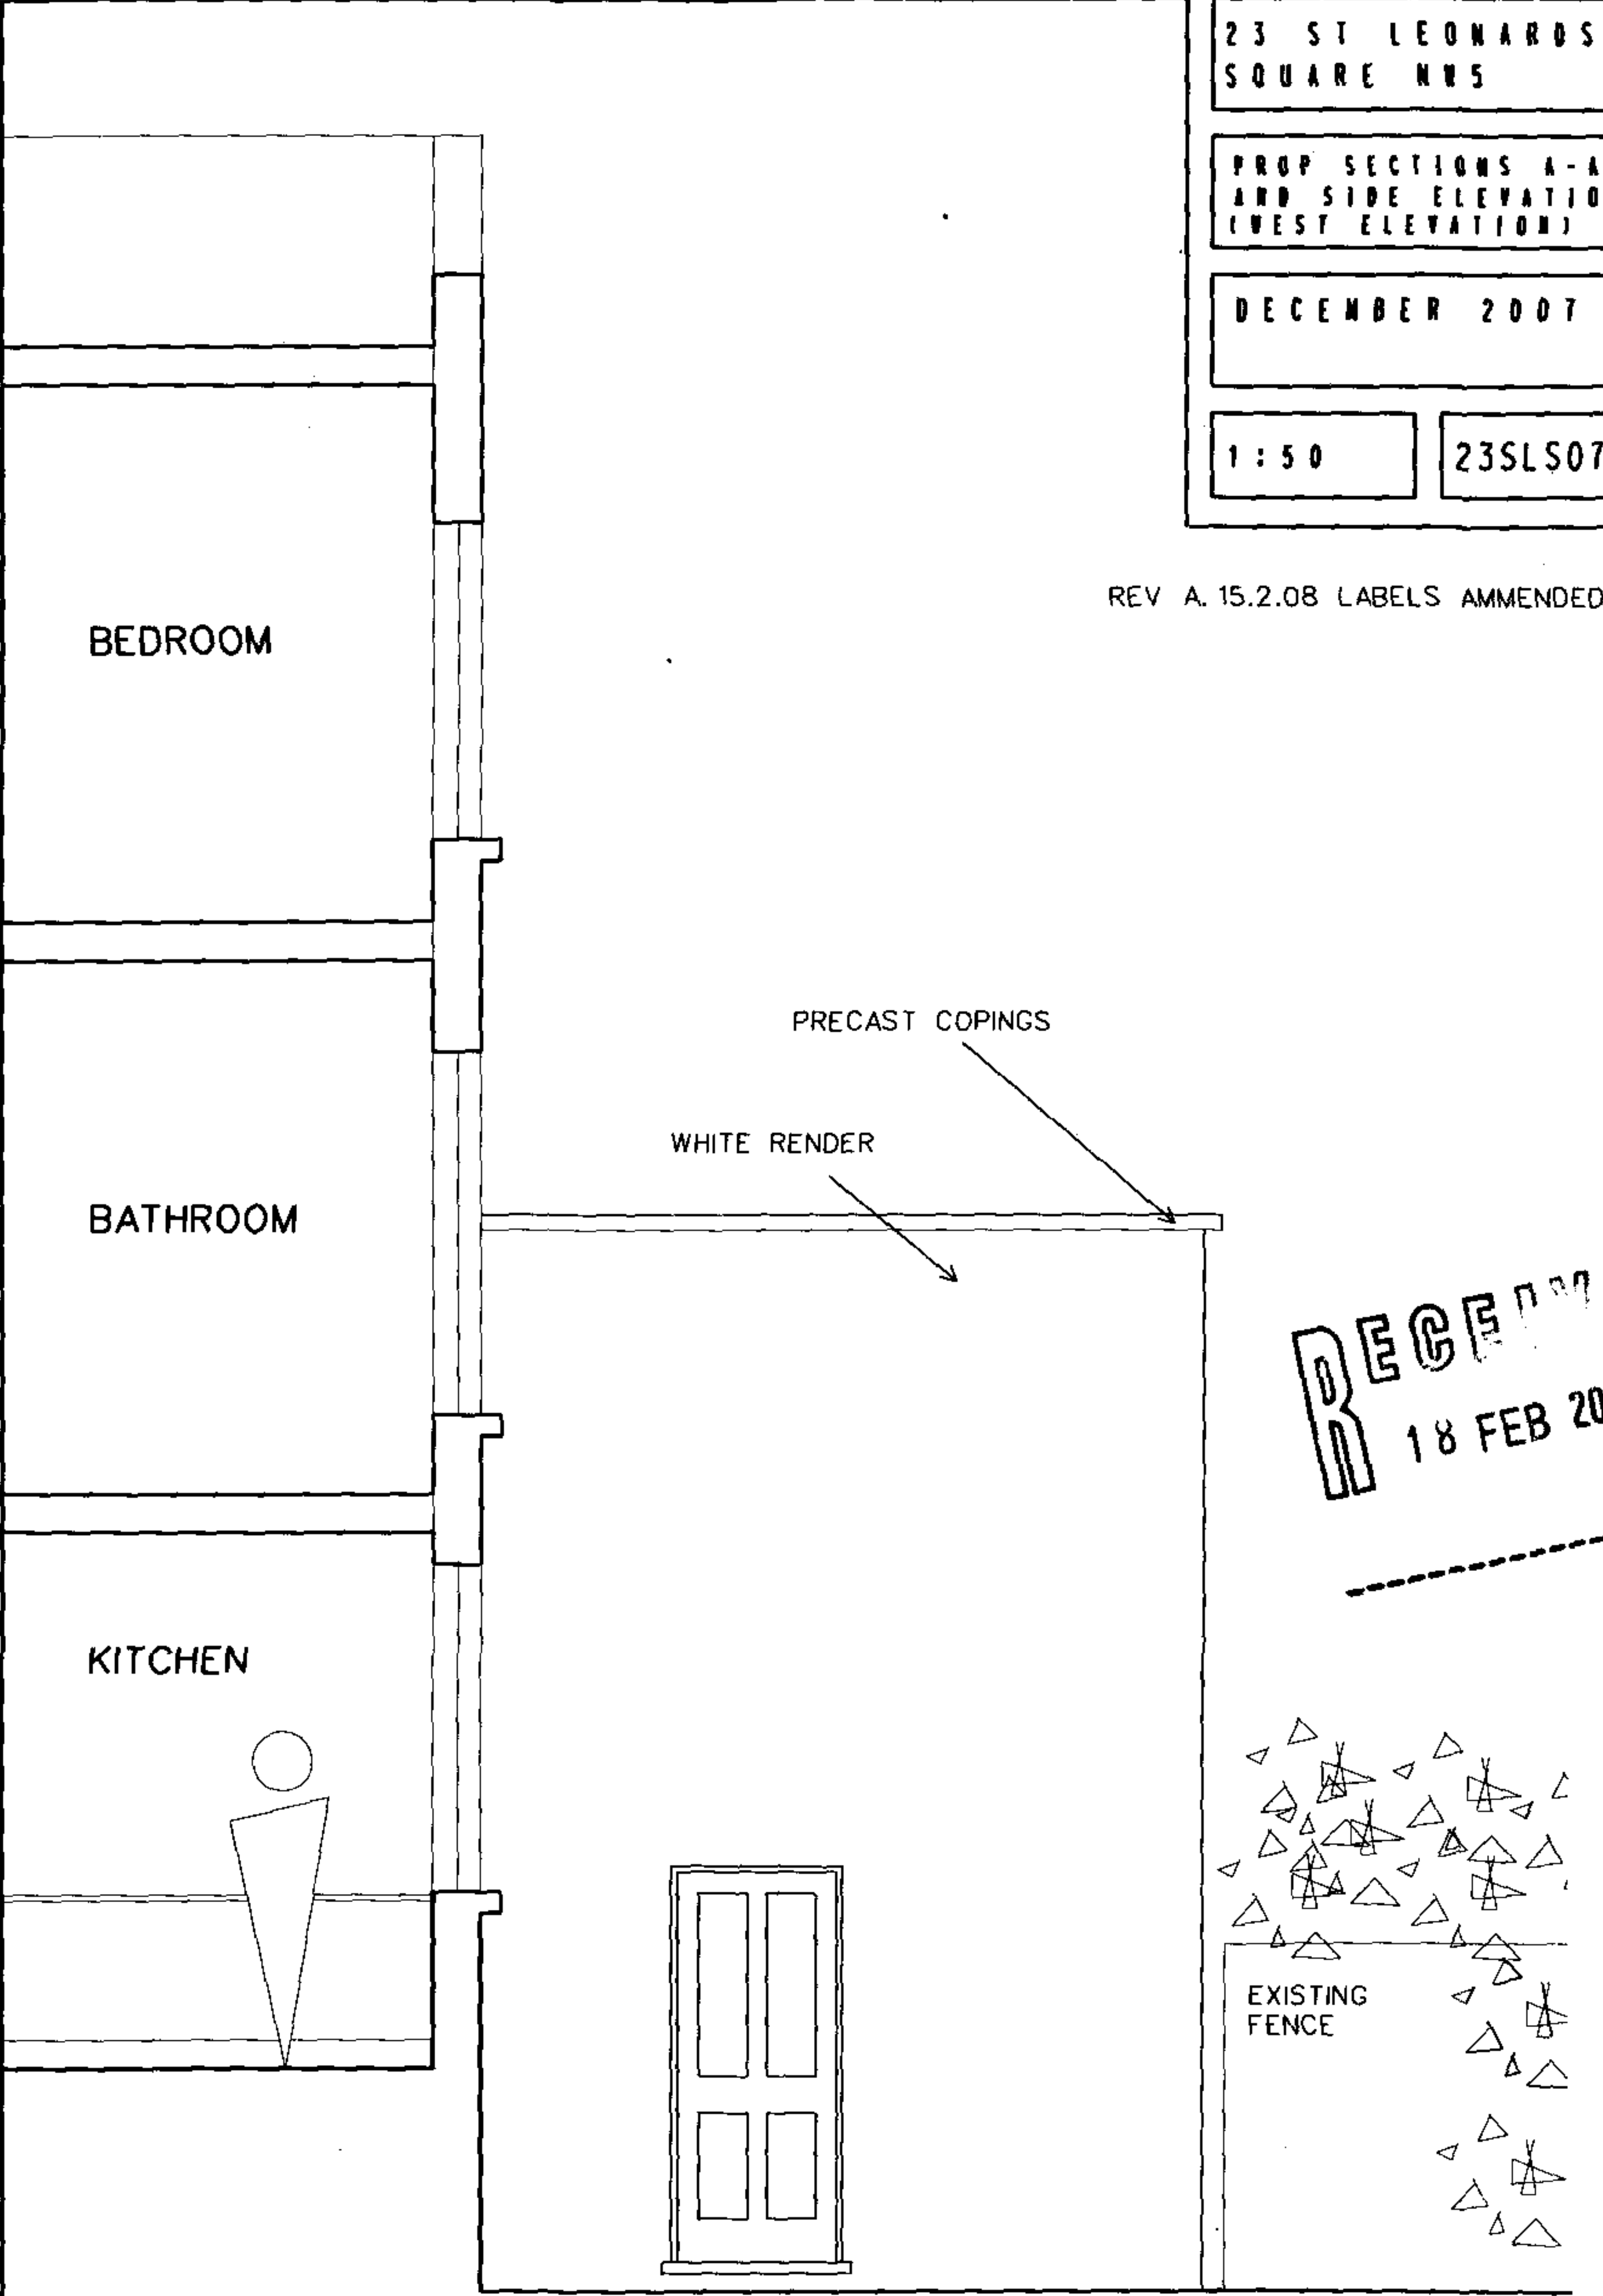

PROPOSED WEST ELEVATION & SECTION THROUGH KITCHEN

RECEIVED
18 FEB 2008

NO.24

NO.23

NO.22

RE ROUTE
SVP

PRECAST COPING

SASH WINDOWS TO
MATCH EXG.

ALUMINIUM HOPPER
AND DOWNPIPE

WHITE RENDER TO
MATCH TERRACE

REAR ELEVATION - PROPOSED


23 ST LEONARDS
SQUARE NW5

PROPOSED REAR
ELEVATION


DECEMBER 2007

1:50

23SLS 06

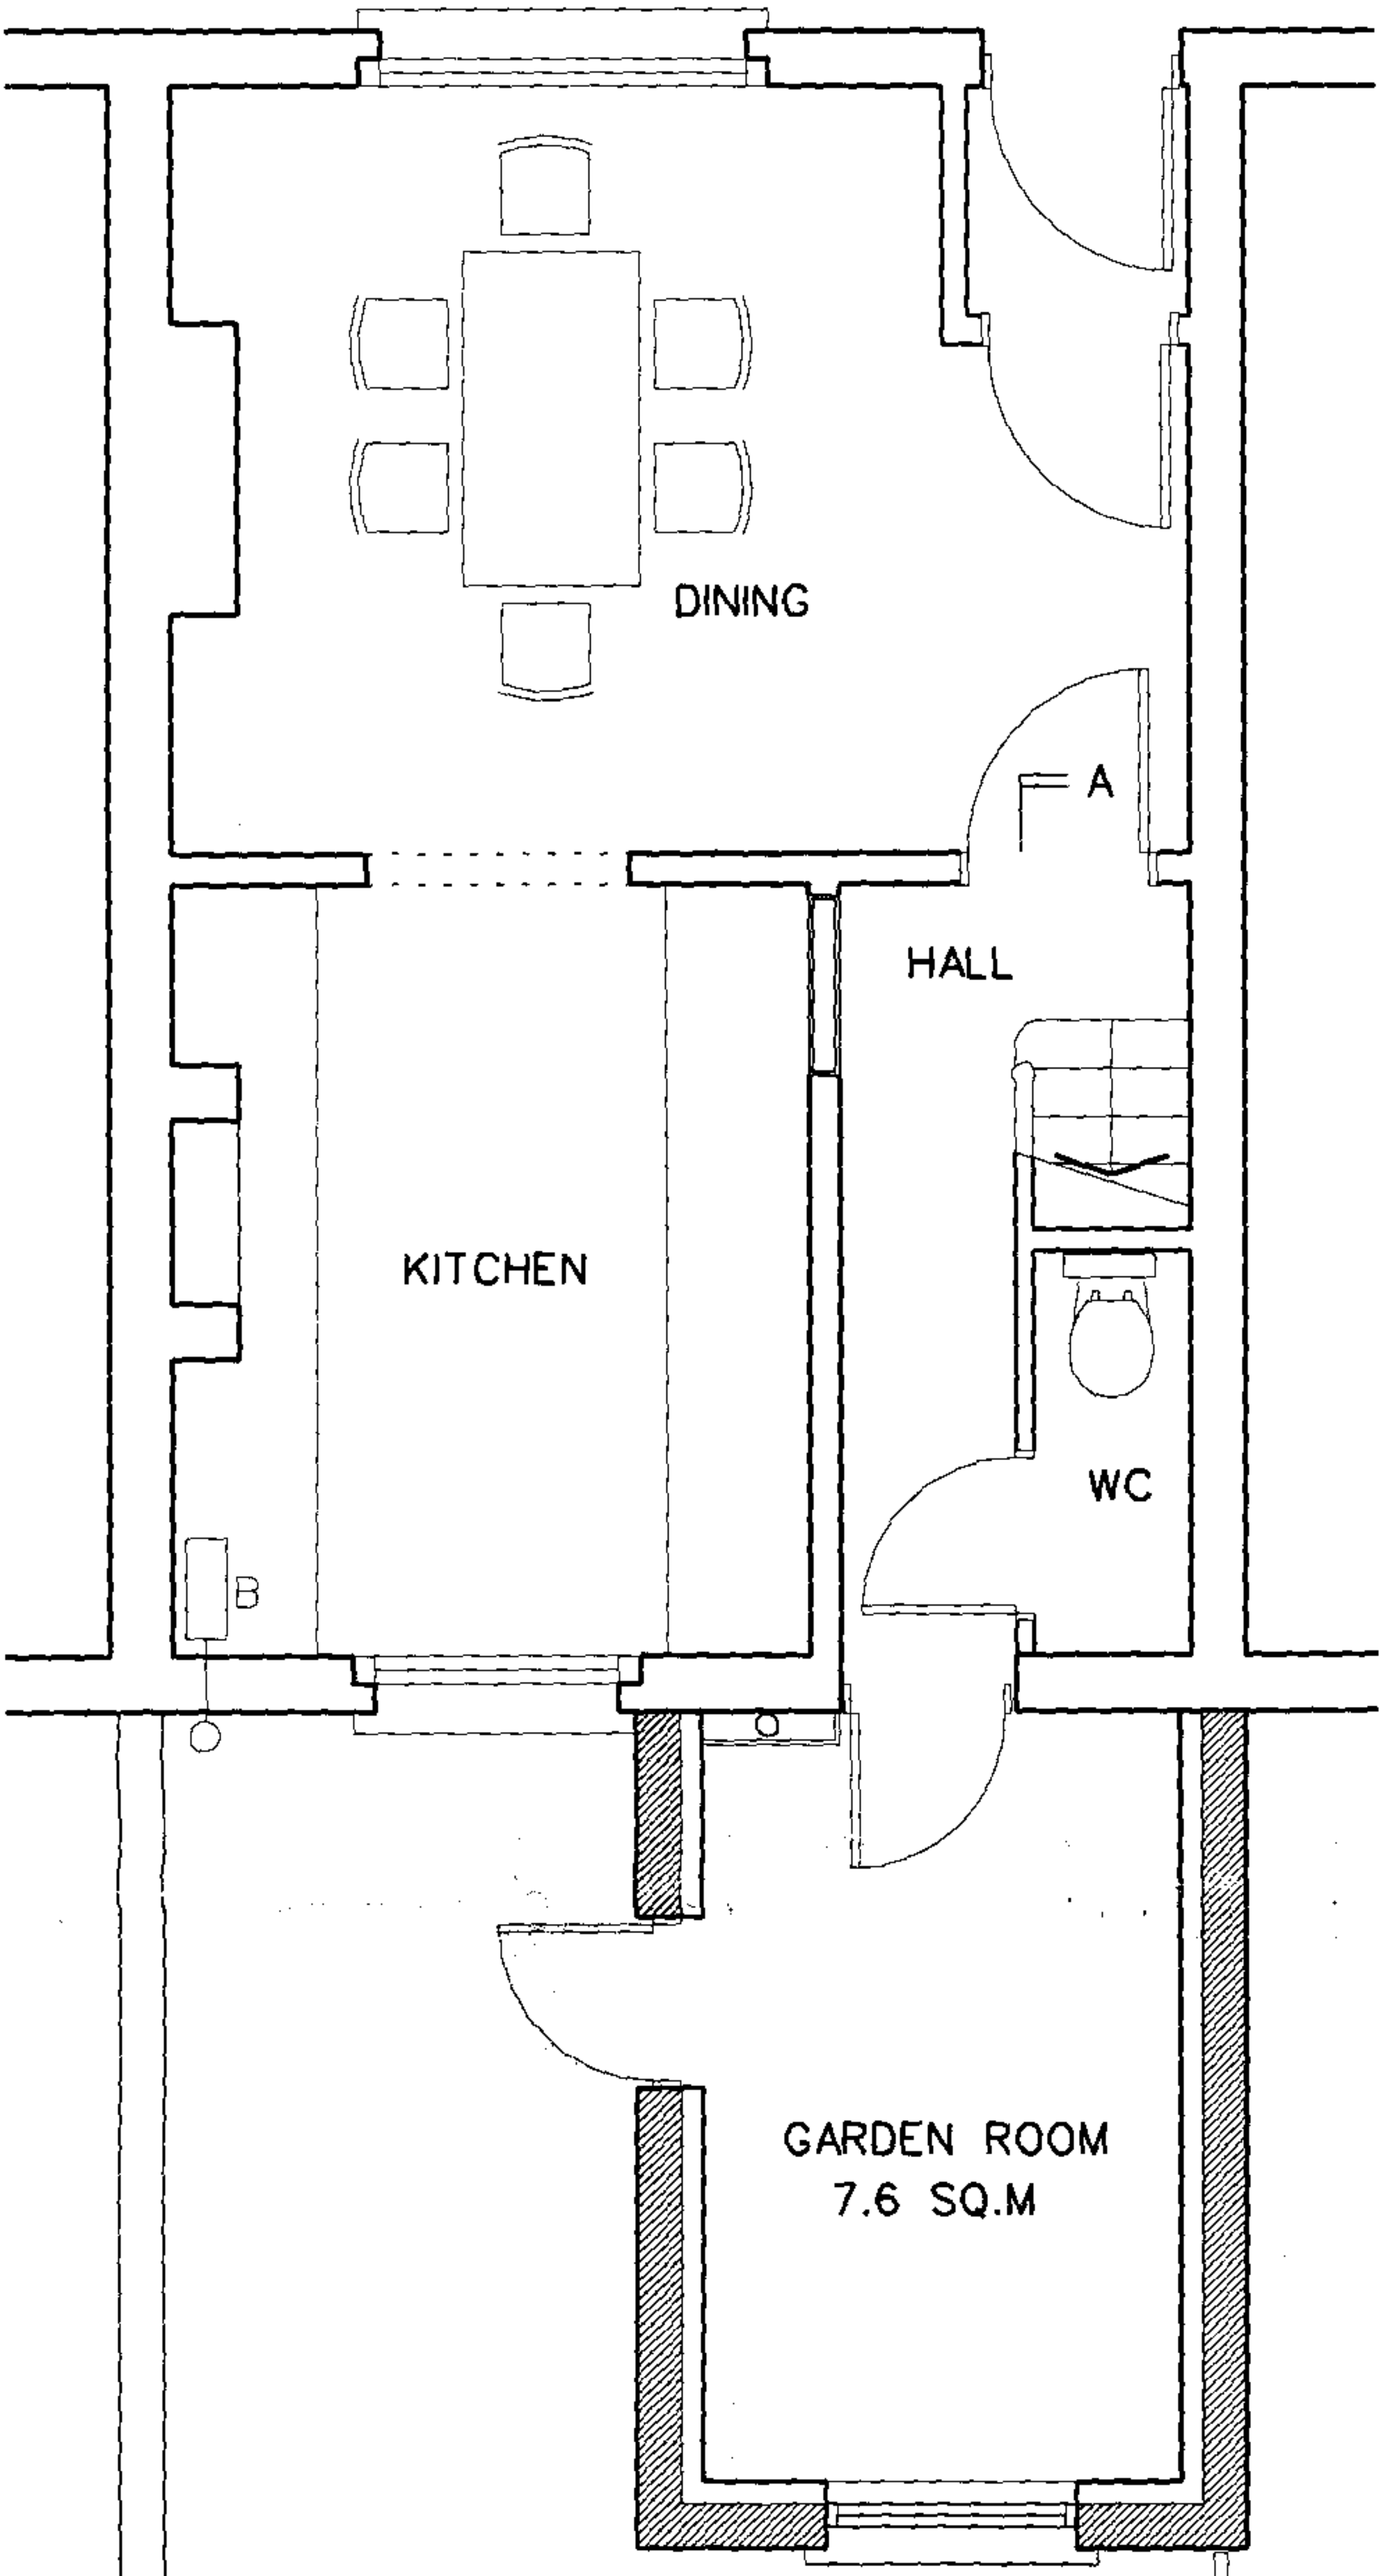

GROUND FLOOR PLAN
PROPOSED

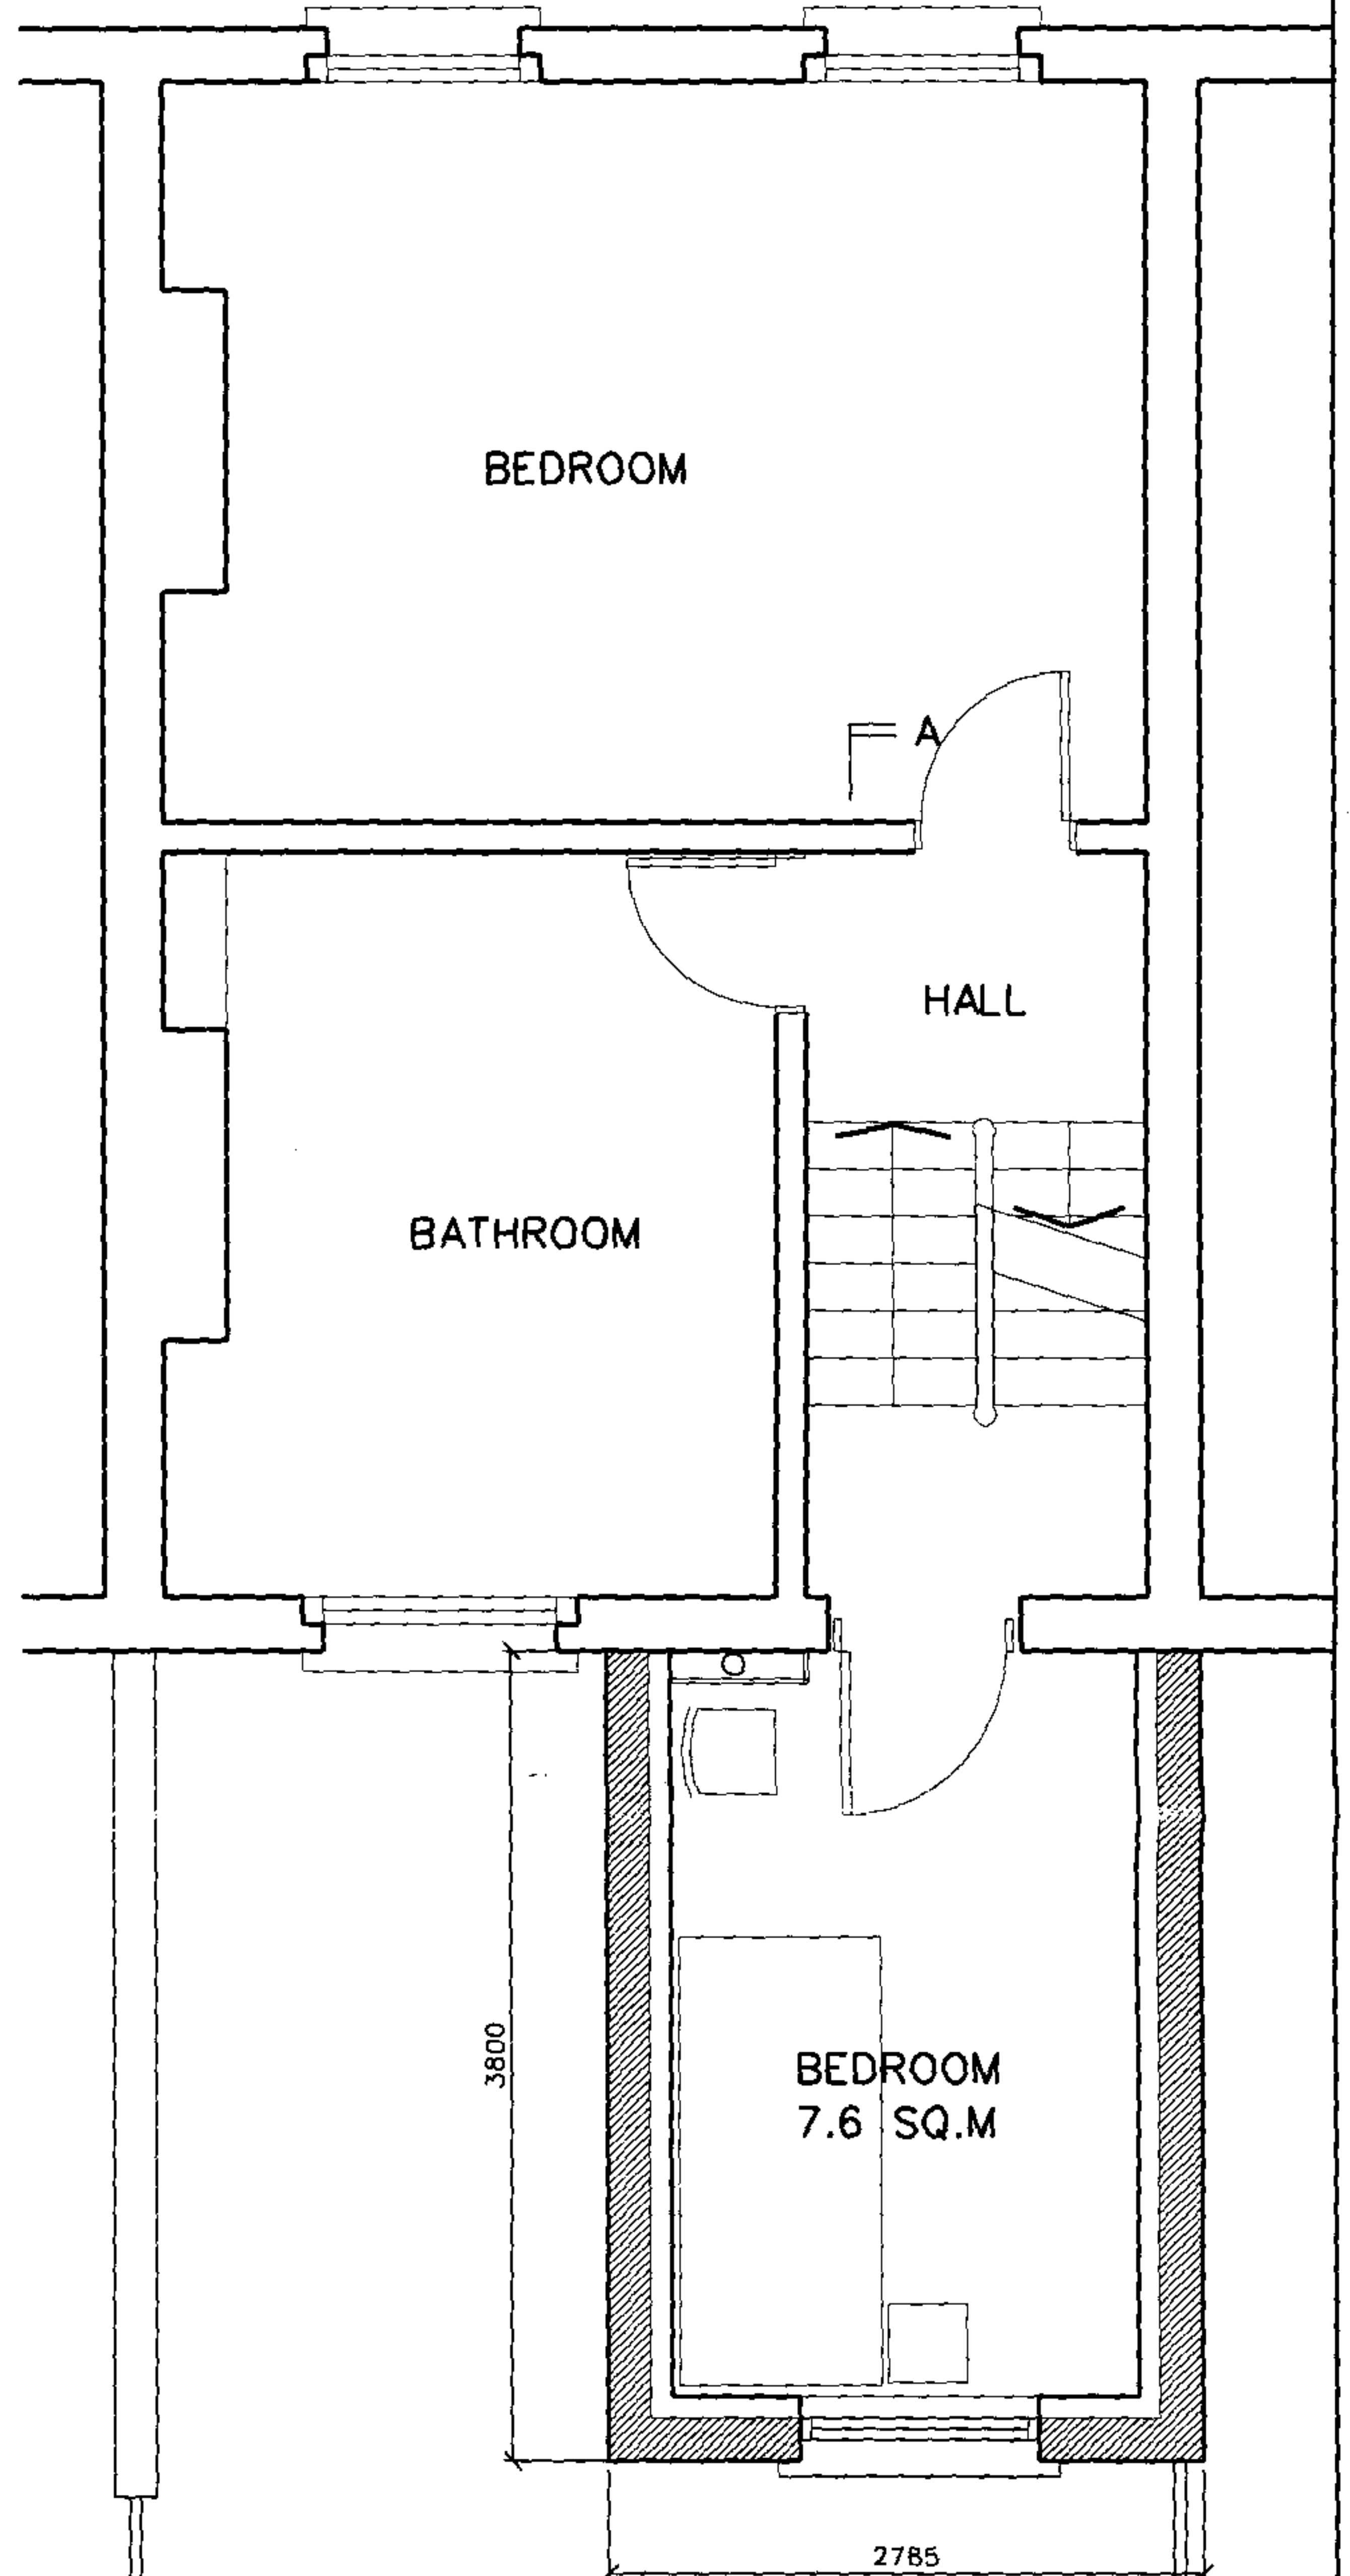

FIRST FLOOR PLAN
PROPOSED

23 ST LEONARDS SQUARE NW5	
PROPOSED PLANS	
DECEMBER 2007	
1:50	23SLS 05