
Pavement Below

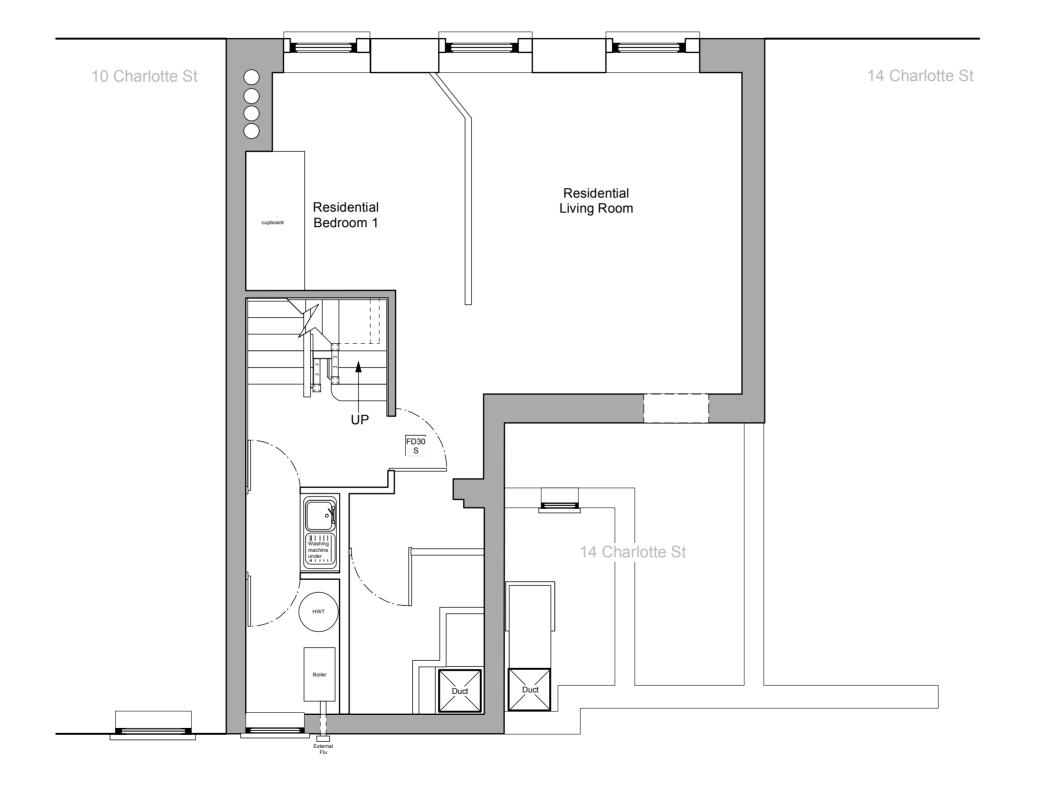

THIS PROJECT HAS BEEN ASSESSED UNDER THE CONSTRUCTION (DESIGN MANAGEMENT) REGULATIONS 1994 AND IS CLASSIFIED AS FOLLOWS: NON-NOTIFIABLE NOTIFIABLE

A PLANNING SUPERVISOR WILL NOT BE REQUIRED DUE TO THE PROJECT NOT REACHING HSE NOTIFICATION CRITERIA AT THE TIME OF ISSUE. A PLANNING SUPERVISOR IS TO BE APPOINTED BY THE CLIENT. CONTRACTORS ARE ALSO ADVISED TO REFER TO ANY SPECIFIC RISS IDENTIFIED BELOW AND ANY RISK NANLYSIS DOCUMENT SUPPLIED B MULTIPAZZ LTD WHEN CONSIDERING THEIR HEALTH & SAFETY PLAN 27 Rathbone Place London W1T 1EP mdc T: 020 7462 0064 F: 020 7462 0065 LONDON Eugine Dias

Palms of Goa Restaurant (Planning)

First Floor (Existing)

POG003/PA 1:50 ds

MENSIONS ON SITE AND ALL EQUIPMENT SIZES TO BE VERIFIED 11OR TO WORK COMMENCING, IF IN DOUBT ASK.



ELEVATION AA

CONSTRUCTION (DESIGN & MANAGEMENT) REGULATIONS 1994 [CDM]

THIS PROJECT HAS BEEN ASSESSED UNDER THE CONSTRUCTION (DESIGN & MANAGEMENT) REGULATIONS 1994 AND IS CLASSIFIED AS FOLLOWS:

NON-NOTIFIABLE NOTIFIABLE

CATION OF REGULATIONS TO NON- NOTIFIABLE PROJECTS

ONCE ANY DEVELOPMENT WORKS HAVE COMMENCED ON OR OF FIRST SHALL BET HE REPOINENTS SOLD RESPONSIBILITY TO NOTIFY ANY CLARRICATION OR VARIATION IN PROGRAMMING, SITE CONDITIONS, OF ANY OTHER OULLIFING ELEMENTS WHATSCENEY WHICH MAY CHANGE THE PROJECT WHICH WAS THE PROJECT

A PLANNING SUPERVISOR IS TO BE APPOINTED BY THE CLIENT. CONTRACTORS ARE ALSO ADVISED TO REFER TO ANY SPECIFIC RISS IDENTIFIED BELOW AND ANY RISK ANALYSIS DOCUMENT SUPPLIED B MULTIPAZZ LTD WHEN CONSIDERING THEIR HEALTH & SAFETY PLAN

mdc

27 Rathbone Place London W1T 1EP design@multipazz.com www.multipazz.com T: 020 7462 0064 F: 020 7462 0065

Eugine Dias

Project Titl

Palms of Goa Restaurant (Planning)

Drawing Title:

Elevation AA (Existing)

 Drawing №:
 Scale @ A1:
 Revision:
 Perision:

 POG004/PA
 1:100
 Perision:
 Checked by:

 Date:
 Drawn by:
 Checked by:
 Checked by:


 02 01 08
 ds
 mdc


DRAWING AND ANY ASSOCIATED DESIGN INTENT DRMATION, IN ANY FORMAT, ARE THE PROPERTY OF MULTIPAZZ LTD

PYRIGHT IS RESERVED BY MULTIPAZZ LTD. THIS DOCUMENT IS JED ON CONDITION THAT IT IS NOT COPIED, AMENDED OR CLOSED IN ANY WAY BY OR TO ANY UNAUTHORIZED PERSONS HOUT THE PRIOR CONSENT IN WRITING OF MULTIPAZZ LTD.

DO NOT SCALE FROM THIS DRAWING. ALL DIMENSIONS ARE IN MILLIMETERS UNLESS OTHERWISE STATED.

IMENSIONS ON SITE AND ALL EQUIPMENT SIZES TO BE VERIFIED RIOR TO WORK COMMENCING. IF IN DOUBT ASK.

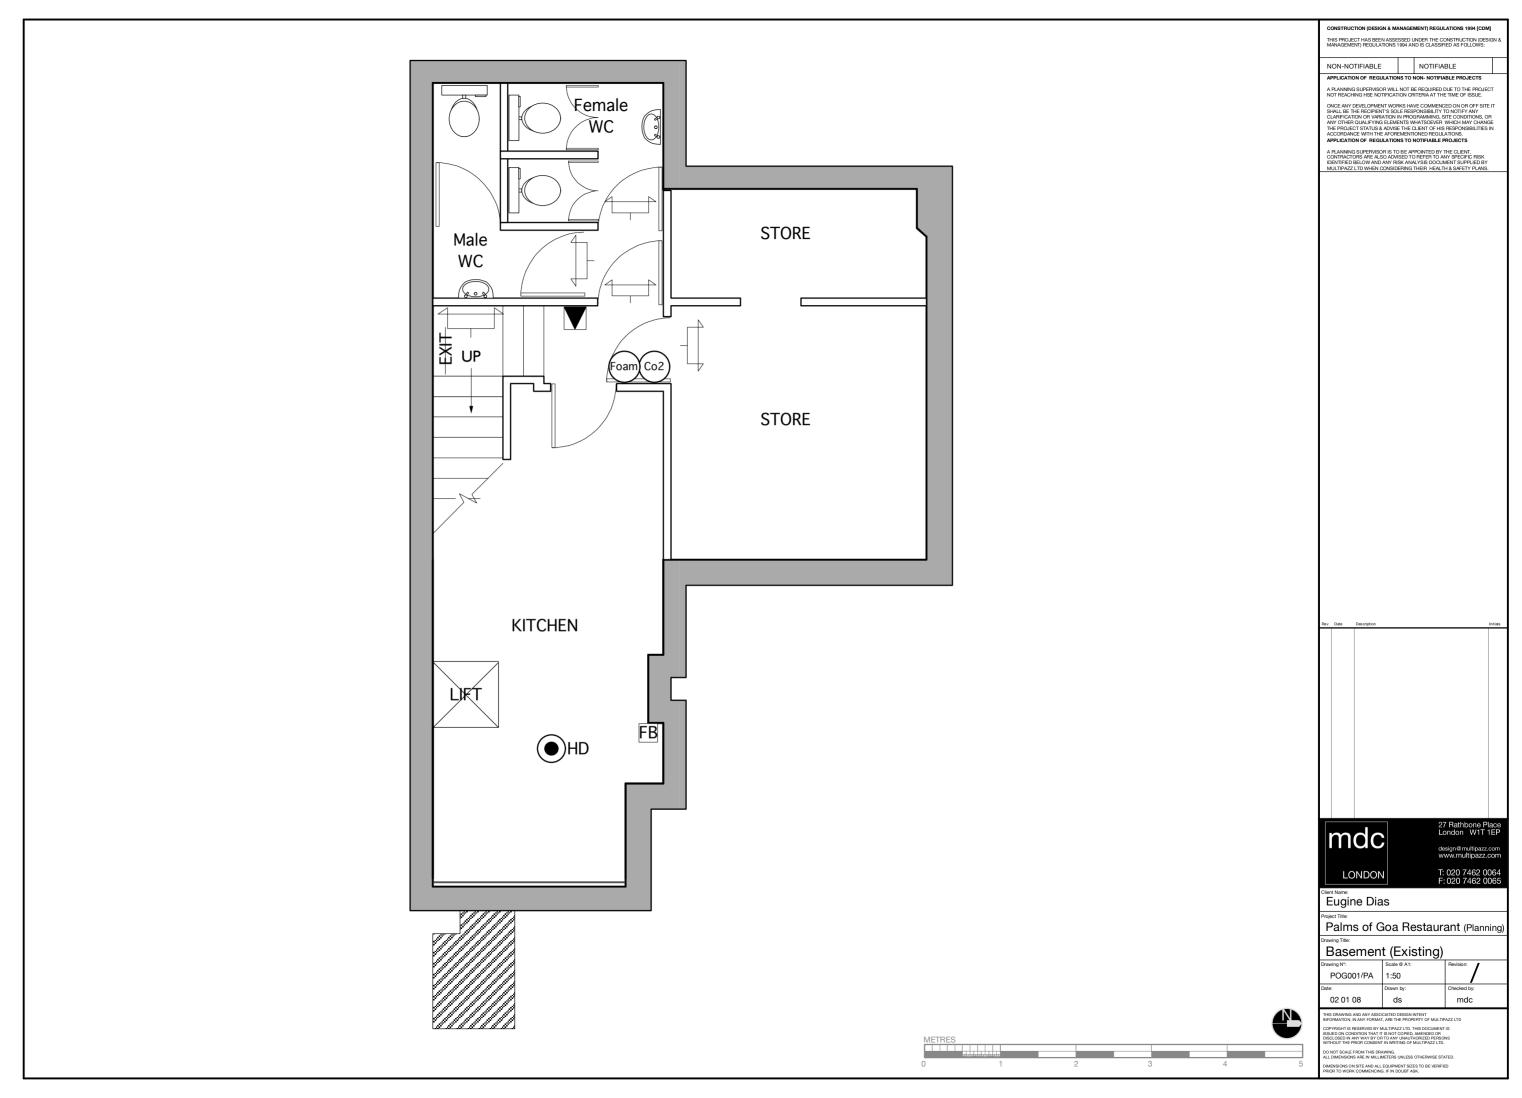

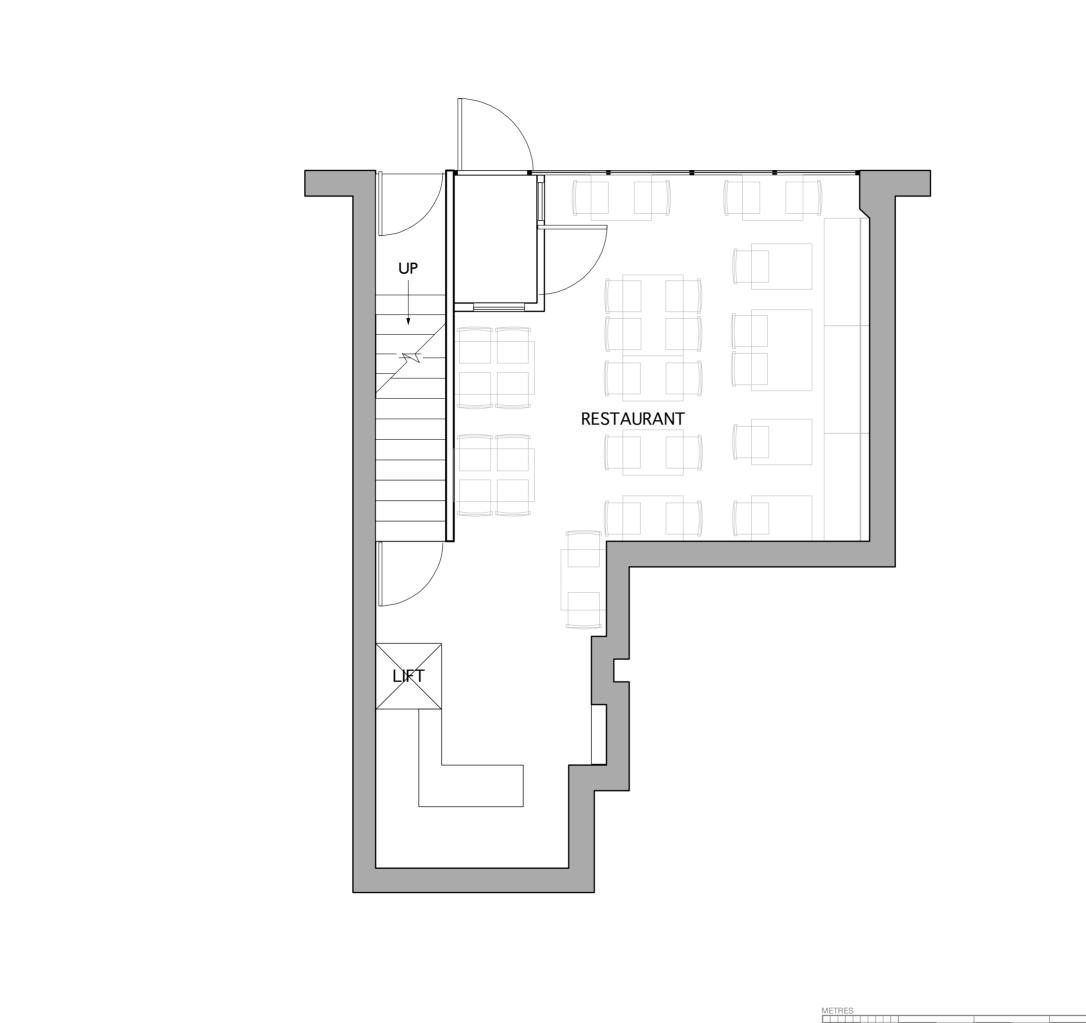

CONSTRUCTION (DESIGN & MANAGEMENT) REGULATIONS 1994 [CDM]

THIS PROJECT HAS BEEN ASSESSED UNDER THE CONSTRUCTION (DESIGN & MANAGEMENT) REGULATIONS 1994 AND IS CLASSIFIED AS FOLLOWS:

NON-NOTIFIABLE NOTIFIABLE

A PLANNING SUPERVISOR WILL NOT BE REQUIRED DUE TO THE PROJECT NOT REACHING HSE NOTIFICATION CRITERIA AT THE TIME OF ISSUE.


ONCE ANY DEVELOPMENT WORKS HAVE COMMENCED ON OR OF SITE IT

SHALL BE THE RECIPIENT'S SOLE RESPONSIBILITY TO NOTIFY ANY
CLARFICATION OR VERATION IN PROGRAMMING, SITE CONDITIONS, OR
ANY OTHER CUALIFYING ELEMENTS WHATSOEVER WHICH MAY CHANGE
THE PROJECT STATUS & ADVISE THE CLEAT OF HE RESPONSIBILITIES IN
ACCORDANCE WITH THE AFCREMENTIONED REGULATIONS.

APPLICATION OF REGULATIONS TO NOTIFICABLE PROJECTS

A PLANNING SUPERVISOR IS TO BE APPOINTED BY THE CLIENT. CONTRACTORS ARE ALSO ADMISED TO REFER TO ANY SPECIFIC RISK IDENTIFIED BELOW AND ANY RISK ANALYSIS DOCUMENT SUPPLIED BY MULTIPAZZ LTD WHEN CONSIDERING THEIR HEALTH & SAFETY PLANS

mdc

27 Rathbone Place London W1T 1EP design@multipazz.com www.multipazz.com

LONDON T: 020 7462 0064 F: 020 7462 0065

Eugine Dias

Project Title:

Palms of Goa Restaurant (Planning)

Ground Floor (Existing)

WING AND ANY ASSOCIATED DESIGN INTENT
ITION, IN ANY FORMAT, ARE THE PROPERTY OF MULTIPAZZ LTD
HT IS RESERVED BY MULTIPAZZ LTD. THIS DOCUMENT IS

NITHOUT THE PRIOR CONSENT IN WRITING OF MUL O NOT SCALE FROM THIS DRAWING.

O NOT SCALE FROM THIS DRAWING. LL DIMENSIONS ARE IN MILLIMETERS UNLESS OTHERWISE STATED. MICHSIONS ON SITE AND ALL EQUIPMENT SIZES TO BE VERIFIED RICH TO WORK COMMENCING. IF IN DOUBT ASK.