



ALL DIMENSIONS ARE IN MILLIMETERS UNLESS OTHERWISE STATED.



APPLICATION OF REGULATIONS TO NOTIFIABLE PROJECTS


A PLANNING SUPERVISOR IS TO BE APPOINTED BY THE CLIENT. CONTRACTORS ARE ALSO ADVISED TO REFER TO ANY SPECIFIC RISK IDENTIFIED BELOW AND ANY RISK ANALYSIS DOCUMENT SUPPLIED BY MULTIPAZZ LTD WHEN CONSIDERING THEIR HEALTH & SAFETY PLANS.

Rev	Date	Description	Initials
-----	------	-------------	----------

RECEIVED
JAN 17 1968

DO NOT SCALE FROM THIS DRAWING.
ALL DIMENSIONS ARE IN MILLIMETERS UNLESS OTHERWISE STATED.

DIMENSIONS ON SITE AND ALL EQUIPMENT SIZES TO BE VERIFIED PRIOR TO WORK COMMENCING. IF IN DOUBT ASK.

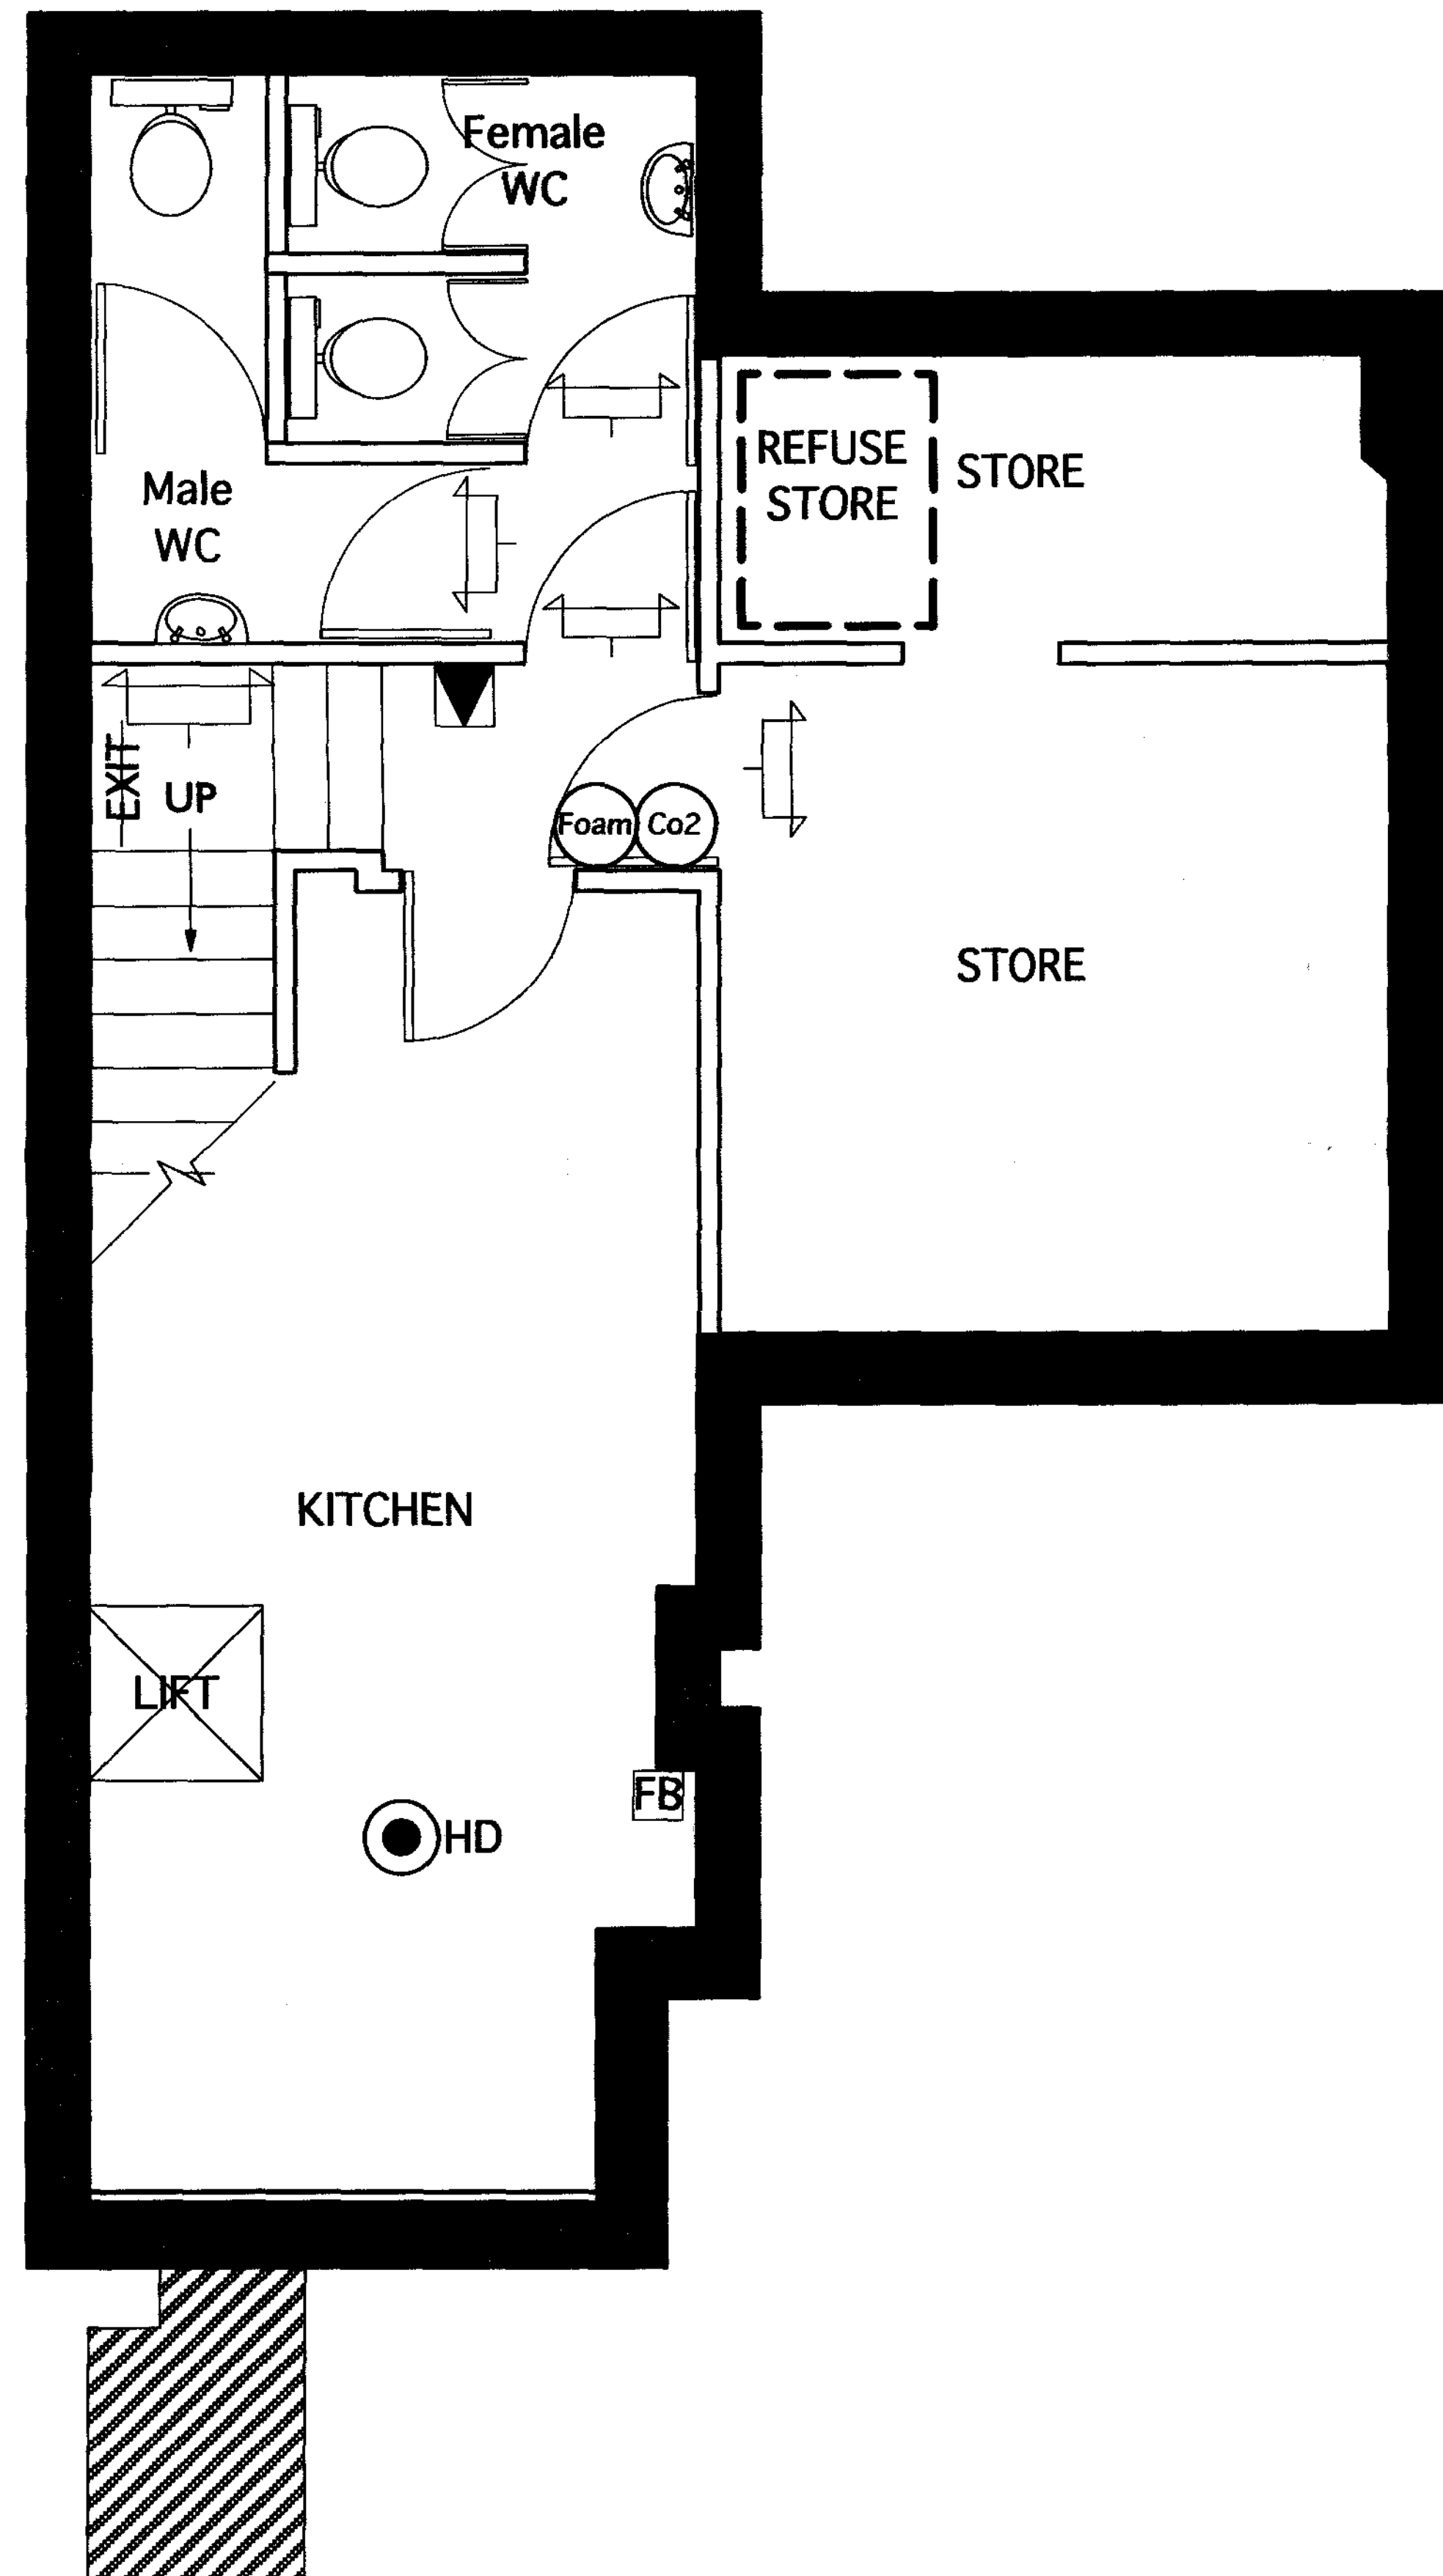

CONSTRUCTION (DESIGN & MANAGEMENT) REGULATIONS 1994 (CDM)
THIS PROJECT HAS BEEN ASSESSED UNDER THE CONSTRUCTION (DESIGN & MANAGEMENT) REGULATIONS 1994 AND IS CLASSIFIED AS FOLLOWS:


NON-NOTIFIABLE	NOTIFIABLE
----------------	------------

APPLICATION OF REGULATIONS TO NON-NOTIFIABLE PROJECTS
A PLANNING SUPERVISOR WILL NOT BE REQUIRED DUE TO THE PROJECT NOT REACHING THE NOTIFICATION CRITERIA AT THE TIME OF ISSUE.
ONCE ANY DEVELOPMENT WORKS HAVE COMMENCED ON OR OFF SITE IT SHALL BE THE RESPONSIBILITY OF THE PLANNING SUPERVISOR TO NOTIFY ANY CLASSIFICATION OR VARIATION IN PROGRAMMING, SITE CONDITIONS, OR ANY OTHER QUALIFYING ELEMENTS WHATSOEVER WHICH MAY CHANGE THE PROJECT STATUS & ADVISE THE CLIENT OF HIS RESPONSIBILITIES IN ACCORDANCE WITH THE AFOREMENTIONED REGULATIONS.
APPLICATION OF REGULATIONS TO NOTIFIABLE PROJECTS
A PLANNING SUPERVISOR IS TO BE APPOINTED BY THE CLIENT. CONTRACTORS ARE ALSO ADVISED TO REFER TO ANY SPECIFIC RISK IDENTIFIED BELOW AND ANY RISK ANALYSIS DOCUMENT SUPPLIED BY MULTIPAZZ LTD WHEN CONSIDERING THEIR HEALTH & SAFETY PLANS.

Rev	Date	Description	Initials

RECEIVED
14 FEB 2008

mdc		
Client Name: Eugene Dias		
Project Title: Palms of Goa Restaurant (Planning)		
Drawing Title: Basement (Proposed)		
Drawing No: POG010/PA	Scale @ A1: 1:50	Revision: /
Date: 02 01 08	Drawn by: ds	Checked by: mdc
<small>THIS DRAWING AND ANY ASSOCIATED DESIGN INTENT INFORMATION, IN ANY FORMAT, ARE THE PROPERTY OF MULTIPAZZ LTD. COPYRIGHT IS RESERVED BY MULTIPAZZ LTD. THIS DOCUMENT IS ISSUED ON CONDITION THAT IT IS NOT COPIED, REPRODUCED OR DISCLOSED IN ANY WAY BY OR TO ANY UNAUTHORIZED PERSONS WITHOUT THE PRIOR CONSENT IN WRITING OF MULTIPAZZ LTD. DO NOT SCALE FROM THIS DRAWING. ALL DIMENSIONS ARE IN MILLIMETERS UNLESS OTHERWISE STATED. DIMENSIONS ON SITE AND ALL EQUIPMENT SIZES TO BE VERIFIED PRIOR TO WORK COMMENCING. IF IN DOUBT ASK.</small>		

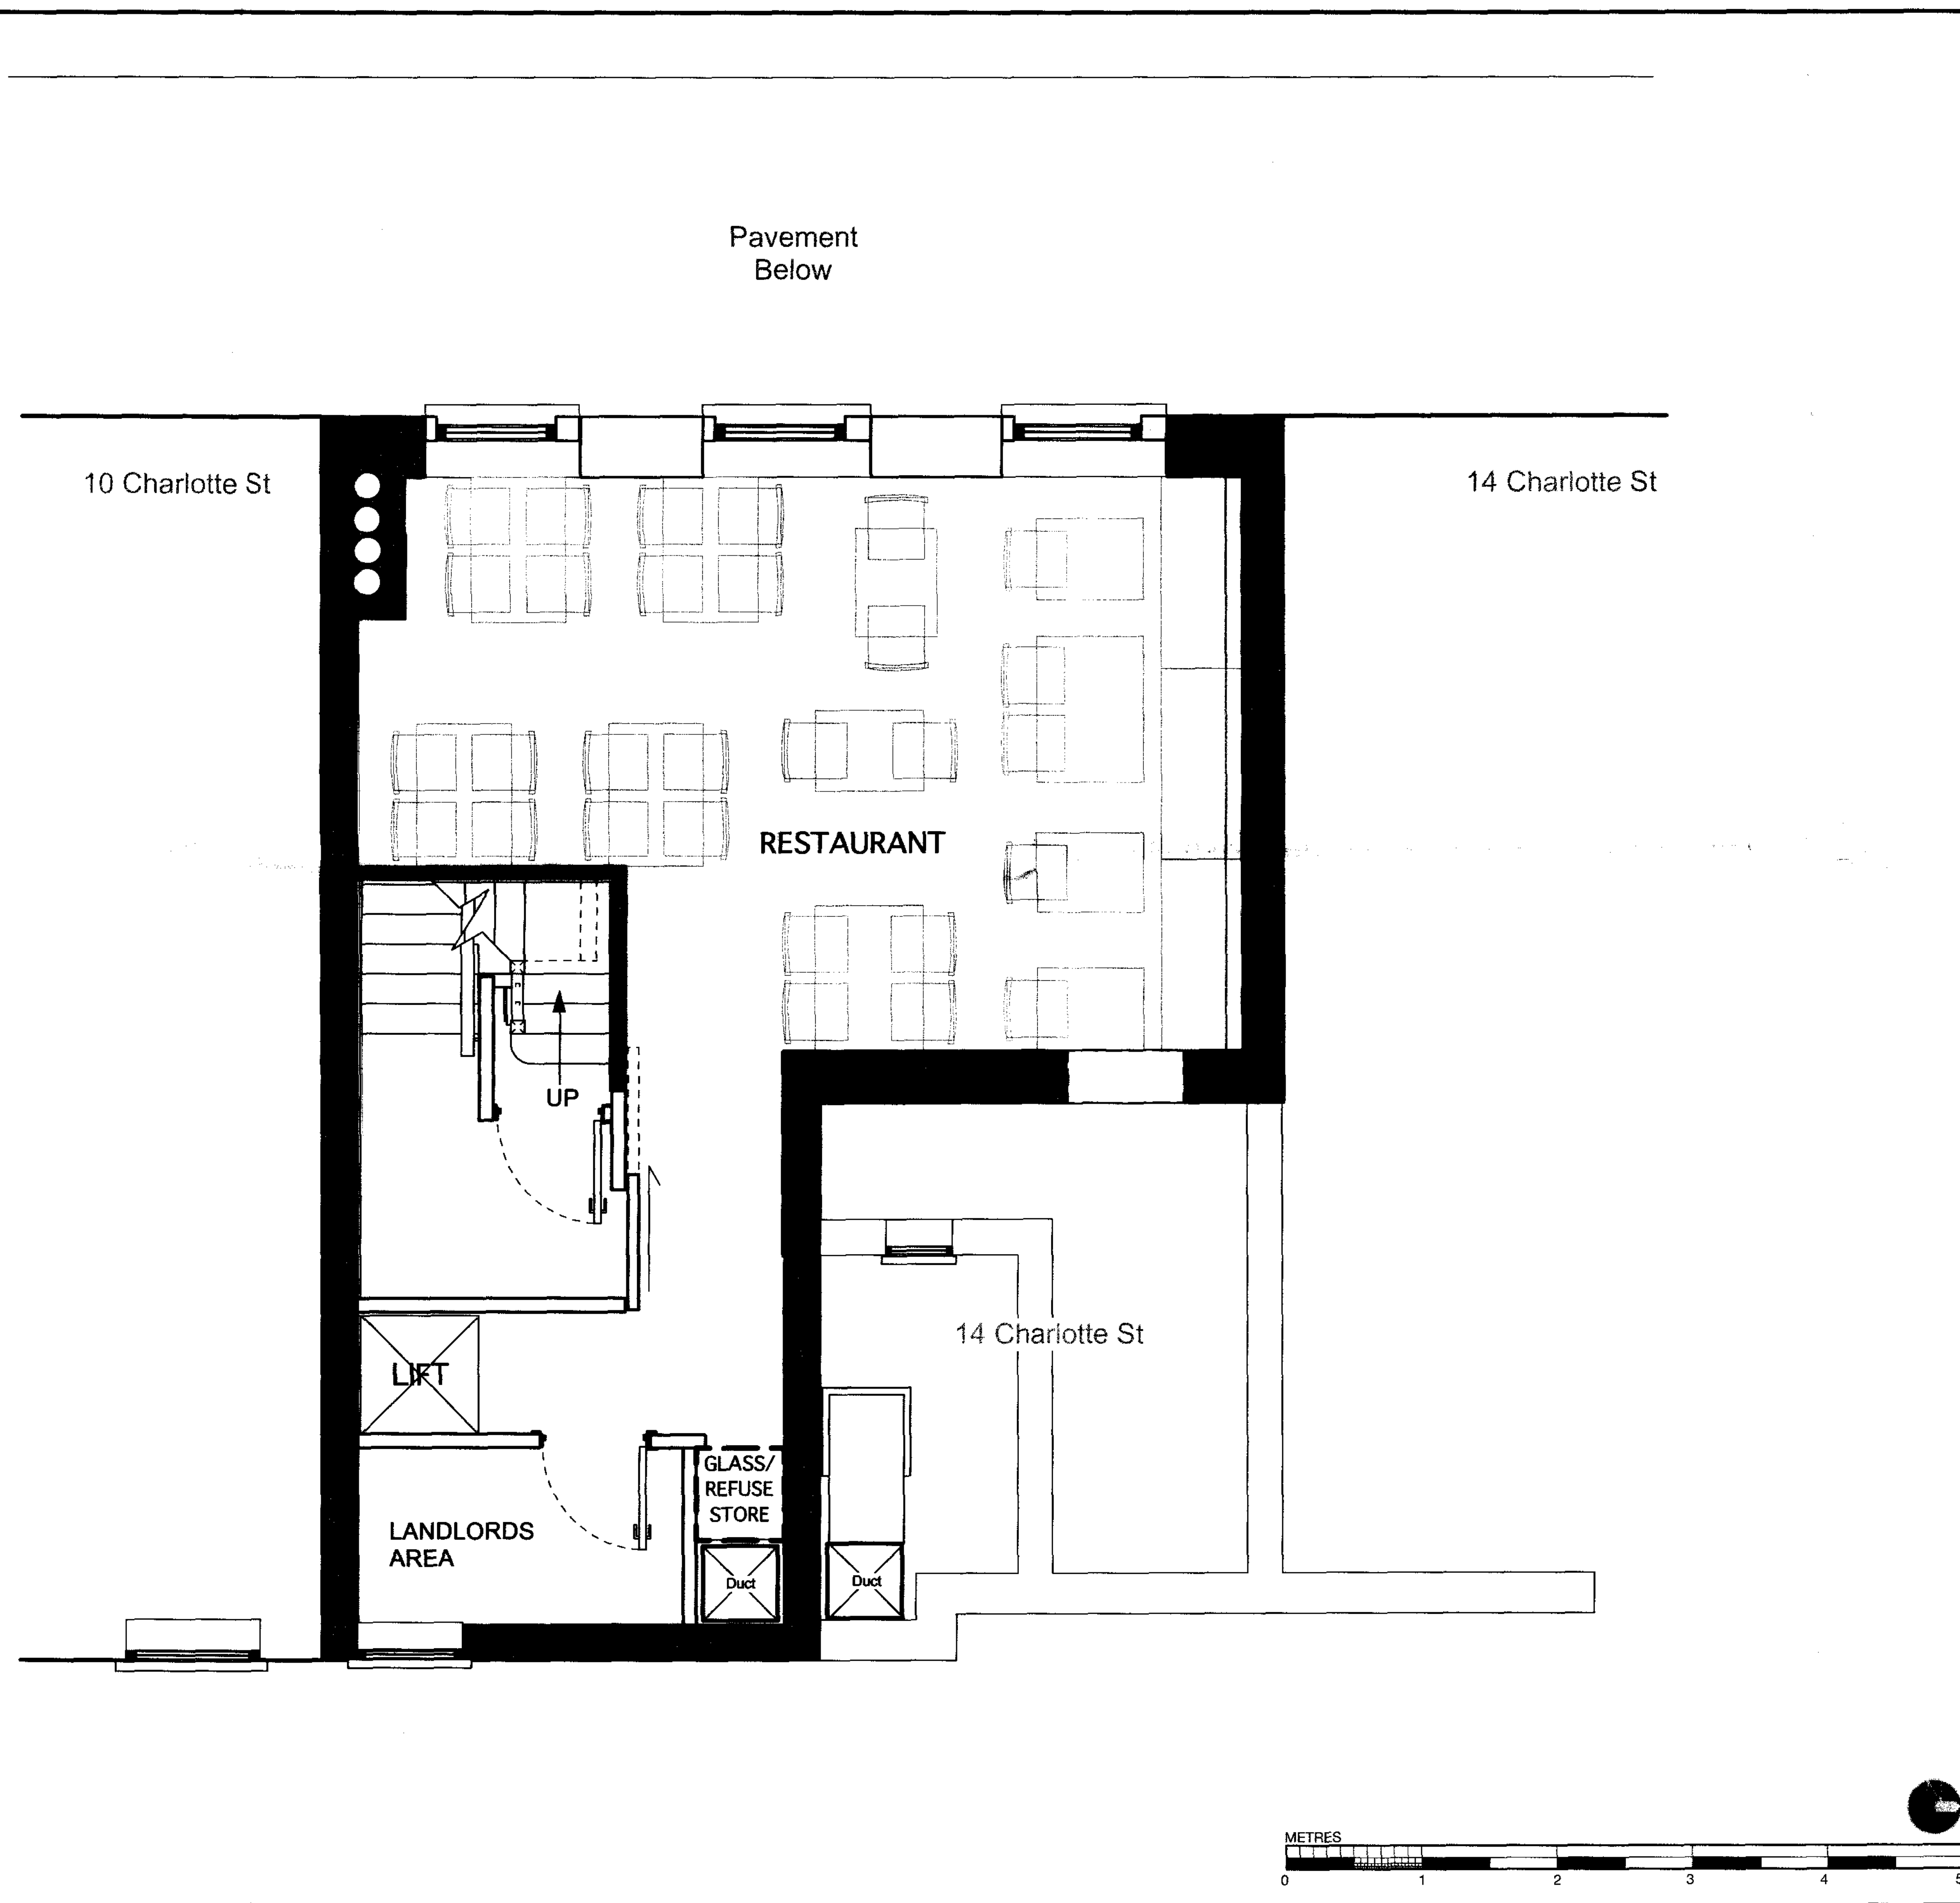

CONSTRUCTION (DESIGN & MANAGEMENT) REGULATIONS 1984 (CDM)
THIS PROJECT HAS BEEN ASSESSED UNDER THE CONSTRUCTION (DESIGN & MANAGEMENT) REGULATIONS 1984 AND IS CLASSIFIED AS FOLLOWS:

NON-NOTIFIABLE	NOTIFIABLE
APPLICATION OF REGULATIONS TO NON-NOTIFIABLE PROJECTS A PLANNING SUPERVISOR WILL NOT BE REQUIRED DUE TO THE PROJECT NOT REACHING HSE NOTIFICATION CRITERIA AT THE TIME OF ISSUE. ONCE ANY DEVELOPMENT WORKS HAVE COMMENCED ON OR OFF SITE IT SHALL BE THE RESPONDENT'S SOLE RESPONSIBILITY TO NOTIFY ANY CLARIFICATION OR VARIATION IN PROGRAMMING, SITE CONDITIONS, OR ANY OTHER QUALIFYING ELEMENTS WHATSOEVER WHICH MAY CHANGE THE PROJECT STATUS & ADVISE THE CLIENT OF HIS RESPONSIBILITIES IN ACCORDANCE WITH THE AFORESAID REGULATIONS. APPLICATION OF REGULATIONS TO NOTIFIABLE PROJECTS A PLANNING SUPERVISOR IS TO BE APPOINTED BY THE CLIENT. CONTRACTORS ARE ALSO ADVISED TO REFER TO ANY SPECIFIC RISK IDENTIFIED BELOW AND ANY RISK ANALYSIS DOCUMENT SUPPLIED BY MULTIPAZZ LTD WHEN CONSIDERING THEIR HEALTH & SAFETY PLANS.	

Rev	Date	Description	Initials

mdc
CONSTRUCTION

Client Name:
Eugene Dias

Project Title:
Palms of Goa Restaurant (Planning)

Drawing Title:
First Floor (Proposed)

Drawing ID:	Scale @ A1:	Revision:
POG012/PA	1:50	/

Date:	Drawn by:	Checked by:
02 01 08	ds	mdc

THIS DRAWING AND ANY ASSOCIATED DESIGN INTENT INFORMATION, IN ANY FORMAT, ARE THE PROPERTY OF MULTIPAZZ LTD. COPYRIGHT IS RESERVED BY MULTIPAZZ LTD. THIS DOCUMENT IS ISSUED ON CONDITION THAT IT IS NOT COPIED, REPRODUCED OR DISCLOSED IN ANY WAY BY OR TO ANY UNAUTHORIZED PERSONS WITHOUT THE PRIOR CONSENT IN WRITING OF MULTIPAZZ LTD.
DO NOT SCALE FROM THIS DRAWING.
ALL DIMENSIONS ARE IN MILLIMETERS UNLESS OTHERWISE STATED.
DIMENSIONS ON SITE AND ALL EQUIPMENT SIZES TO BE VERIFIED PRIOR TO WORK COMMENCING IF IN DOUBT ASK.

RECEIVED
12 JUL 2008



RECEIVED
1 FEB 2008

THIS DRAWING AND ANY ASSOCIATED DESIGN INTENT INFORMATION, IN ANY FORMAT, ARE THE PROPERTY OF MULTIPAZZ LTD

COPYRIGHT IS RESERVED BY MULTIPAZZ LTD. THIS DOCUMENT IS ISSUED ON CONDITION THAT IT IS NOT COPIED, AMENDED OR DISCLOSED IN ANY WAY BY OR TO ANY UNAUTHORIZED PERSONS WITHOUT THE PRIOR CONSENT IN WRITING OF MULTIPAZZ LTD.

DO NOT SCALE FROM THIS DRAWING.

ALL DIMENSIONS ARE IN MILLIMETERS UNLESS OTHERWISE STATED.

DIMENSIONS ON SITE AND ALL EQUIPMENT SIZES TO BE VERIFIED PRIOR TO WORK COMMENCING. IF IN DOUBT ASK.