



Do not scale off this drawing.

All indicated dimensions to be checked and verified on site by the Main Contractor before commencement of any fabrication drawings or work whatsoever on site.


Report all discrepancies to the Architect immediately.

This drawing is to be read in conjunction with all the related Architect's and Structural Engineer's drawings, details and all relevant information.

tasou
associates architects + structural engineers

4 Amwell Street, London. EC1R 1UG T:020 7713 7070 F:020 7713 7071 E:info@tasco.co.uk			
project			
52-54 Gray's Inn Road WC1X 8LT			
dwg title			
Proposed Elevations: Front elevation shown with closed shutter			
date	February 2008	dwg no.	PP/04
scale	1:50	job no.	894
copyright © tasco associates			

2007/5911/P R1

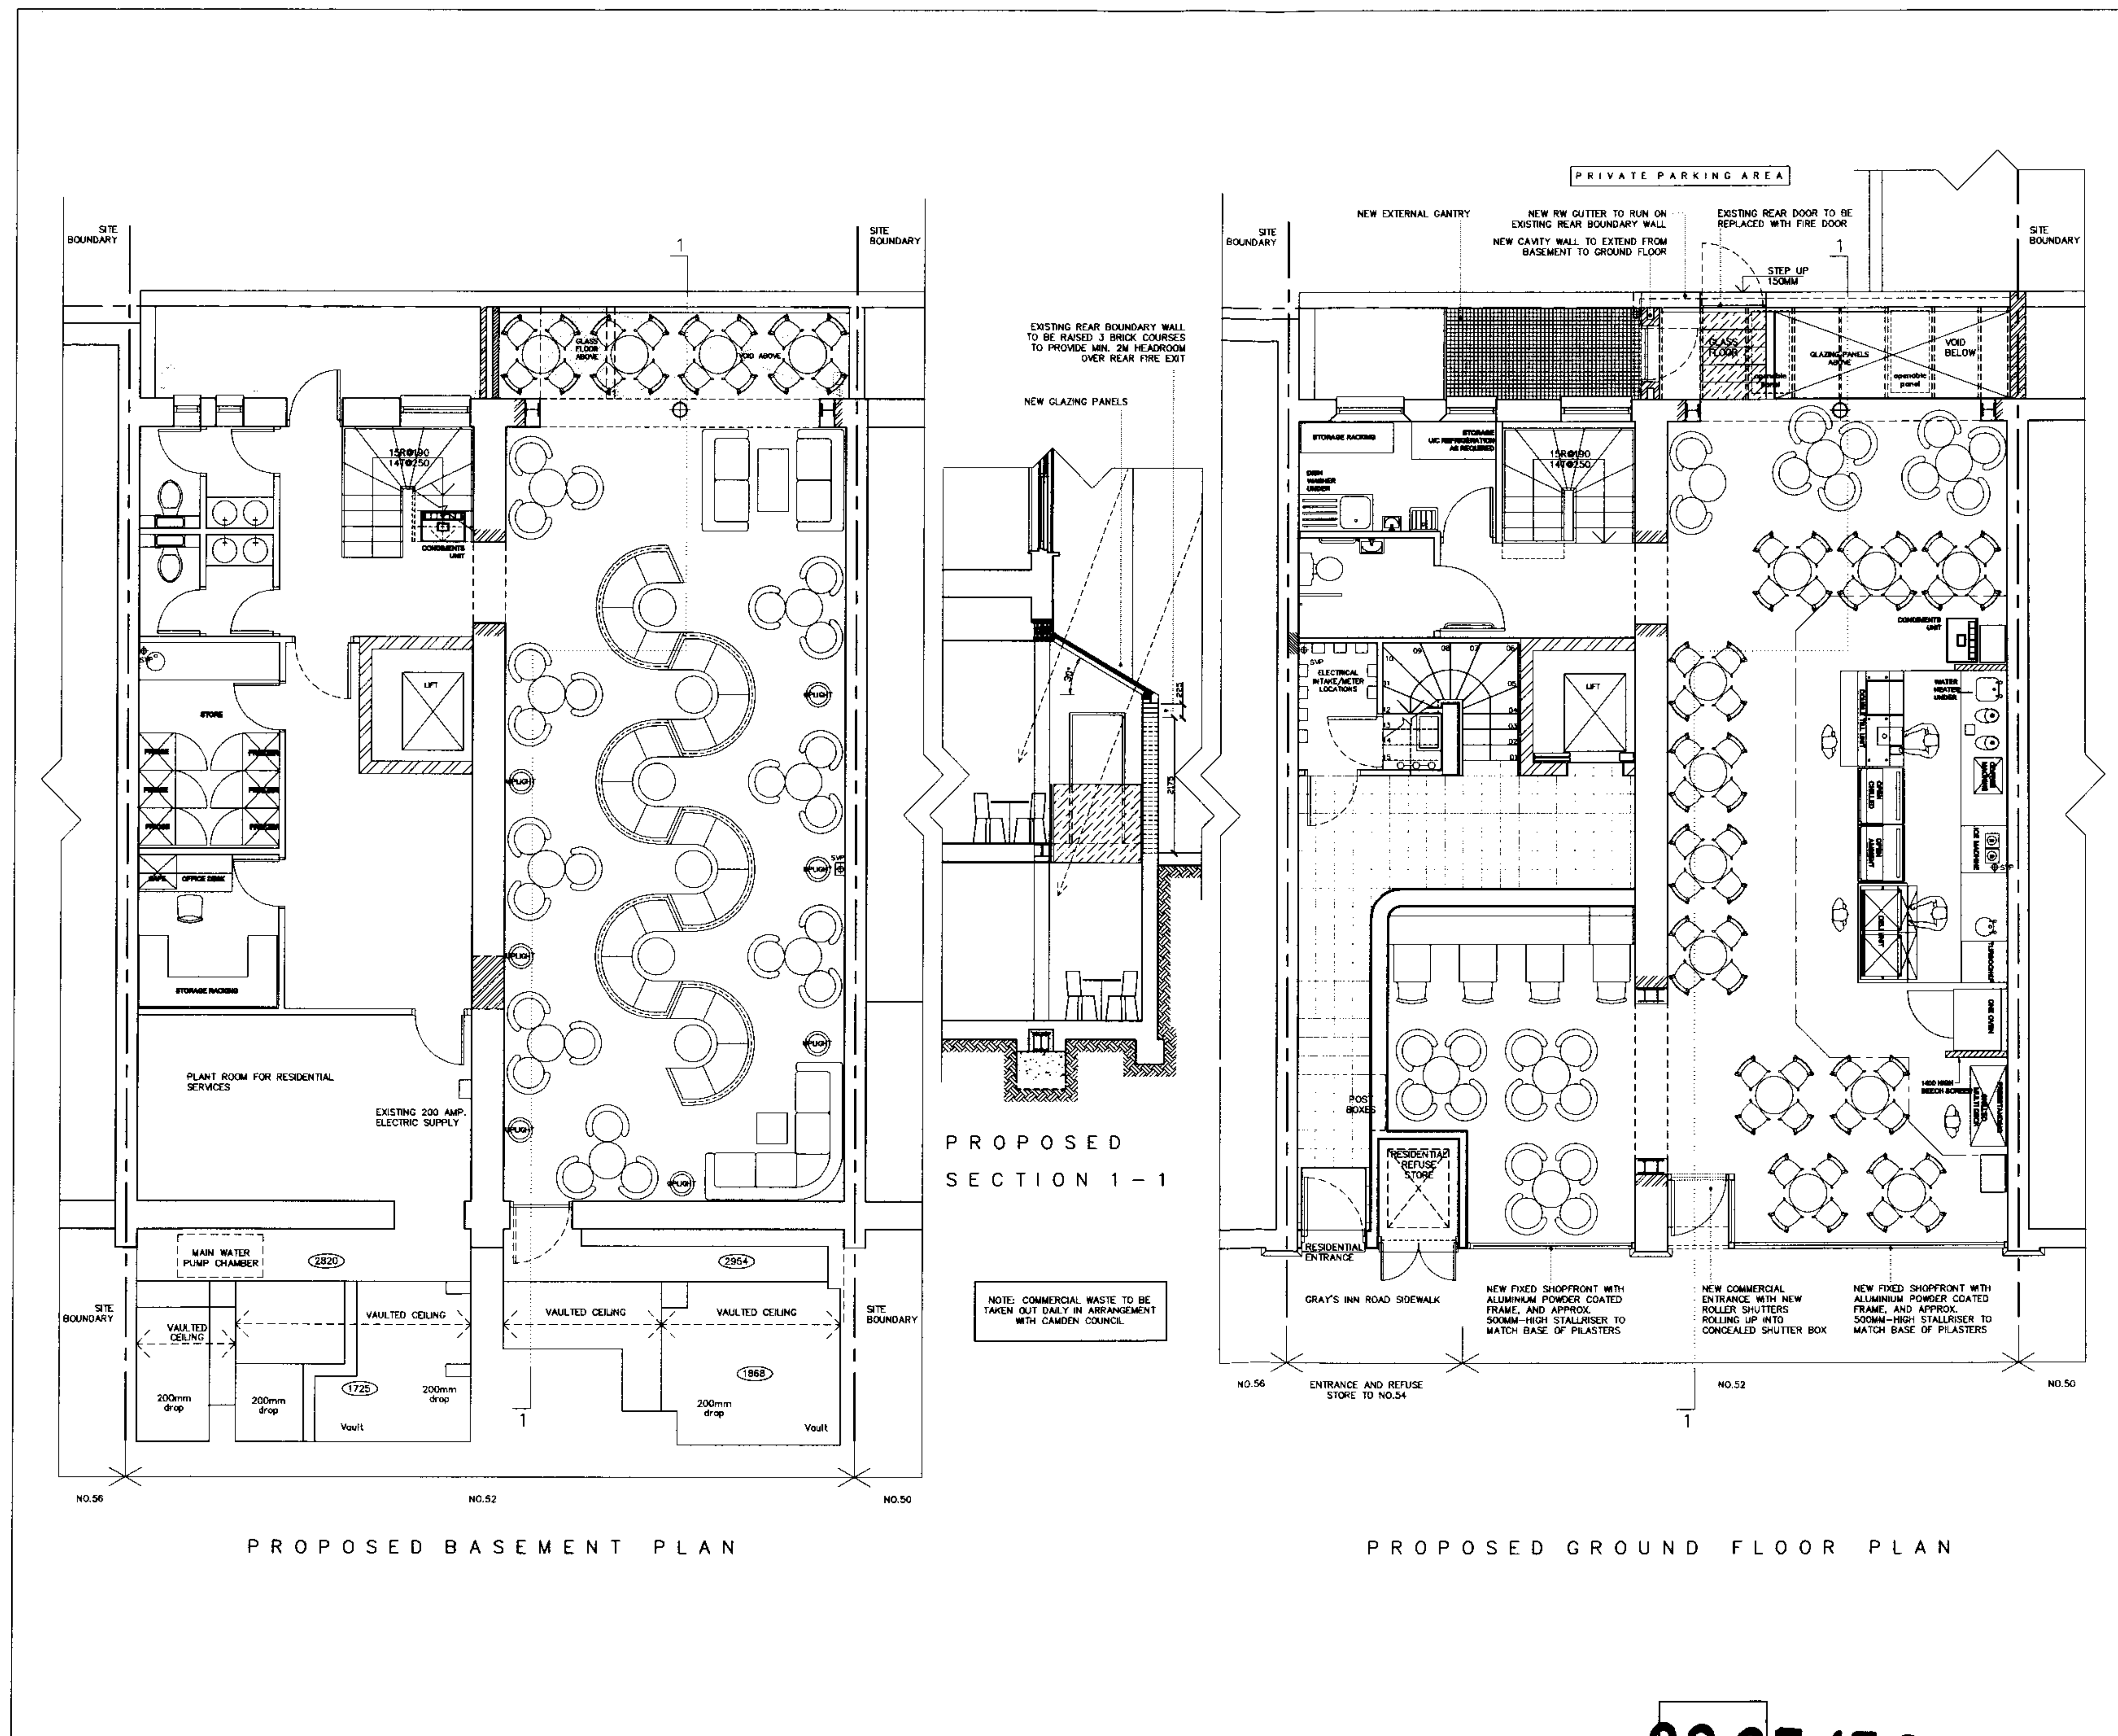

Do not scale off this drawing.

All indicated dimensions to be checked and verified on site by the Main Contractor before commencement of any fabrication drawings or work whatsoever on site.

Report all discrepancies to the Architect immediately.

This drawing is to be read in conjunction with all the related Architect's and Structural Engineer's drawings, details and all relevant information.

rev.	rev. date	rev. description
C	12.02.2008	SHOPFRONT REVISED
B	07.02.2008	SHOPFRONT REVISED
A	14.12.2007	SECTION 1-1 LINE EXTENDED

tasou
associates
architects + structural engineers

4 Amwell Street, London, EC1R 1UG T: 020 7713 7070 F: 020 7713 7071 E: tasou@tasou.co.uk		
project 52-54 Gray's Inn Road WC1X 8LT		
dwg title Proposed Basement & Ground Floor and Section 1-1		
date October 2007	dwg no. PP/01	rev. C
scale @ A1 1:50	job no. 894	

2007/5911/P R 1



Do not scale off this drawing.

All indicated dimensions to be checked and verified on site by the Main Contractor before commencement of any fabrication drawings or work whatsoever on site.

Report all discrepancies to the Architect immediately.

This drawing is to be read in conjunction with all the related Architect's and Structural Engineer's drawings, details and all relevant information.

REV.	REV. DATE	REV. DESCRIPTION
B	12.02.2008	SHOPFRONT REVISED
A	07.02.2008	SHOPFRONT REVISED

tasou
associates architects + structural engineers

4 Arwell Street, London, EC1R 1UG T: 020 7713 7070 F: 020 7713 7071 E: info@tasou.co.uk		
project 52-54 Gray's Inn Road WC1X 8LT		
drawing title Proposed Elevations		
date October 2007	drawing no. PP/02	rev. B
scale @ A1 1:50	job no. 894	copyright of tasou associates

2007/5911/PR1