



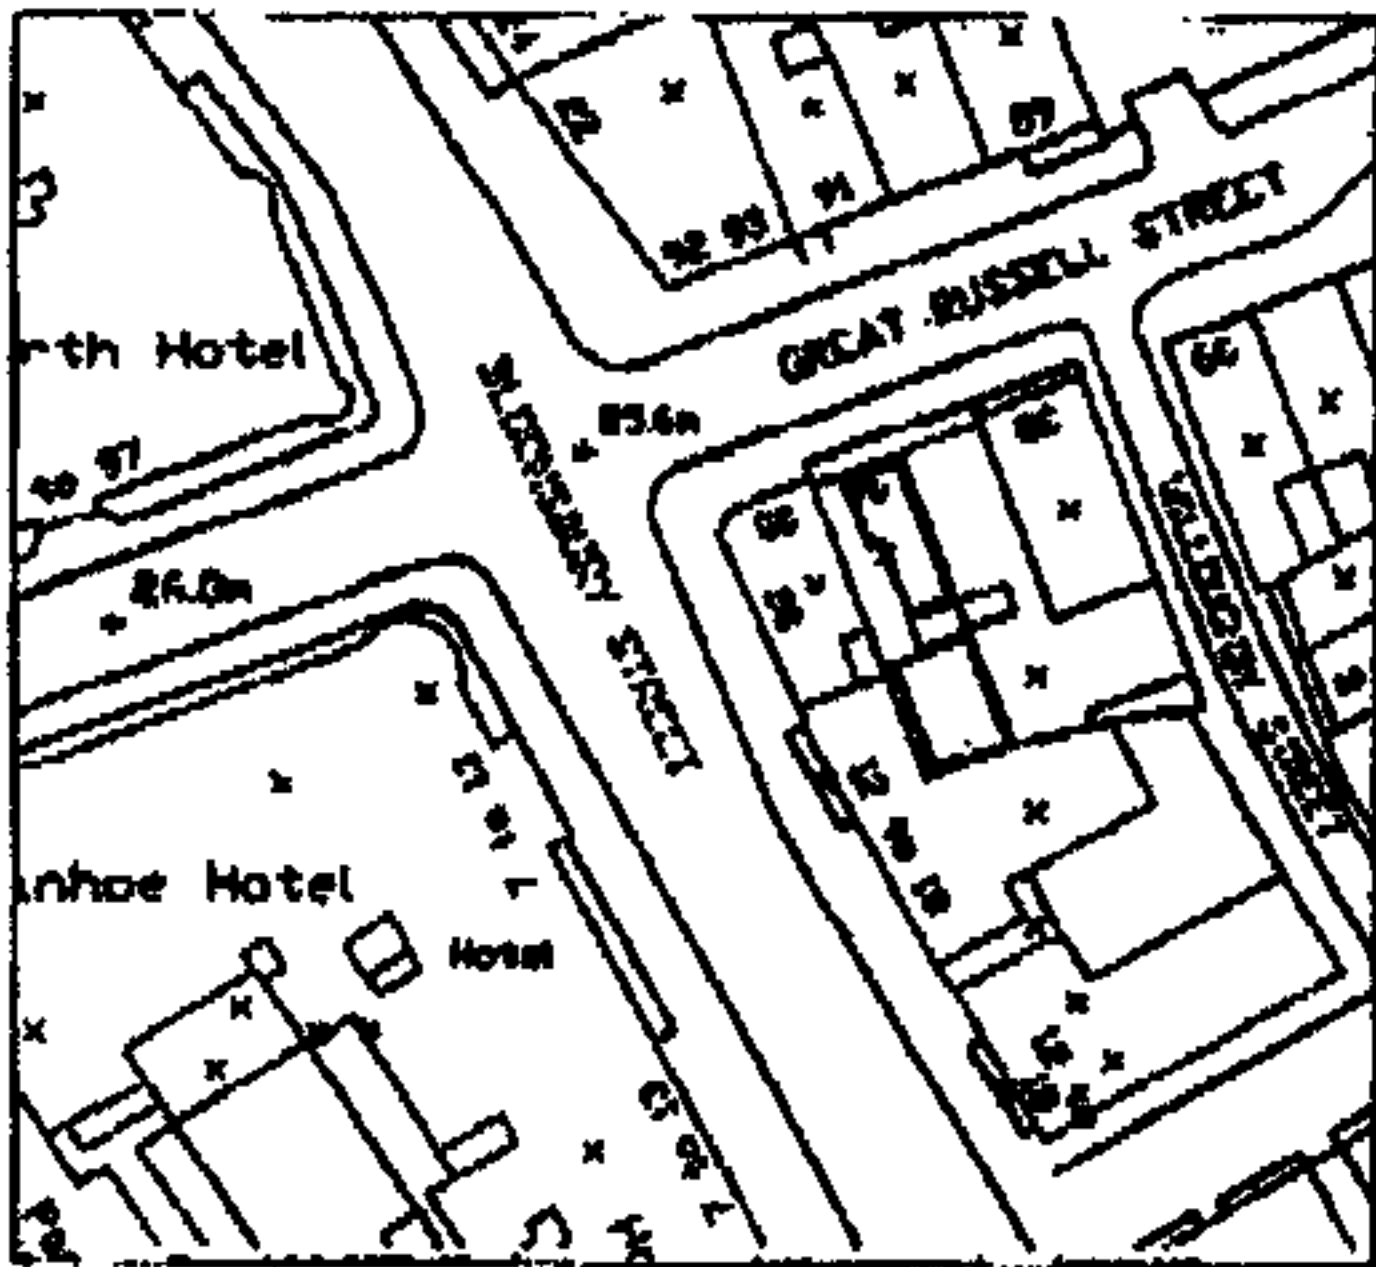

LOCATION PLAN
SCALE 1:1250

GROUND
FLOOR

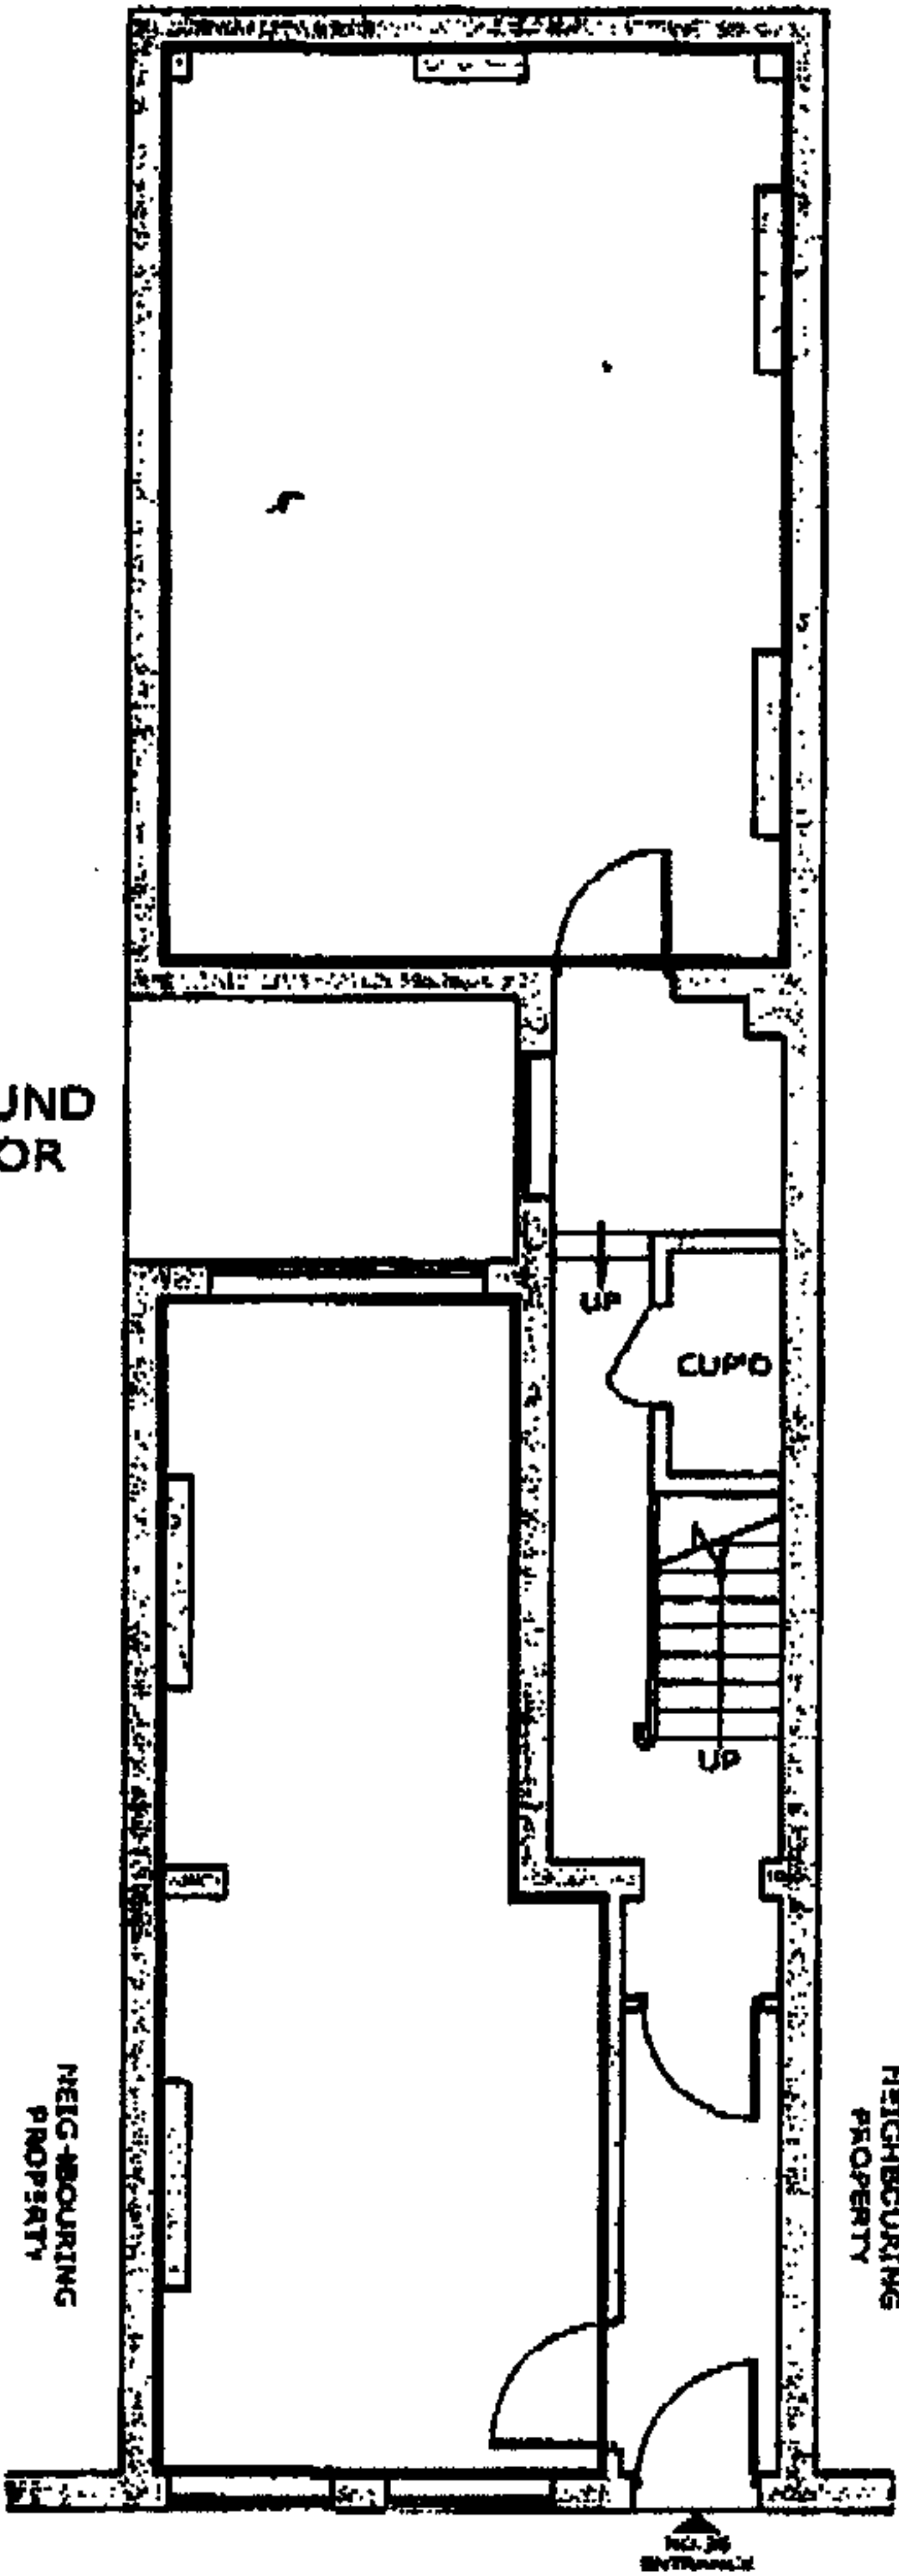

GREAT RUSSELL STREET

client	address 36 GREAT RUSSELL STREET LONDON WC1B 3QB	location GROUND FLOOR LEASE PLAN	date 12.09.07	scale 1:100	sheet A4	PLAN OF THE
			dwg no PL27492-01	revision		36 Great Russell Street 36 Great Russell Street, London, EC1A 3DF Tel: 020 7323 2776 Fax: 020 7323 2777 www.planoftheland.co.uk

PLEASE NOTE - ALL PLANS TO BE PRINTED 'AS IN DOCUMENT' NOT ENLARGED OR SHRUNK TO FIT PAGE

PLAN OF THE LAND LTD © COPYRIGHT PROTECTED 2007