


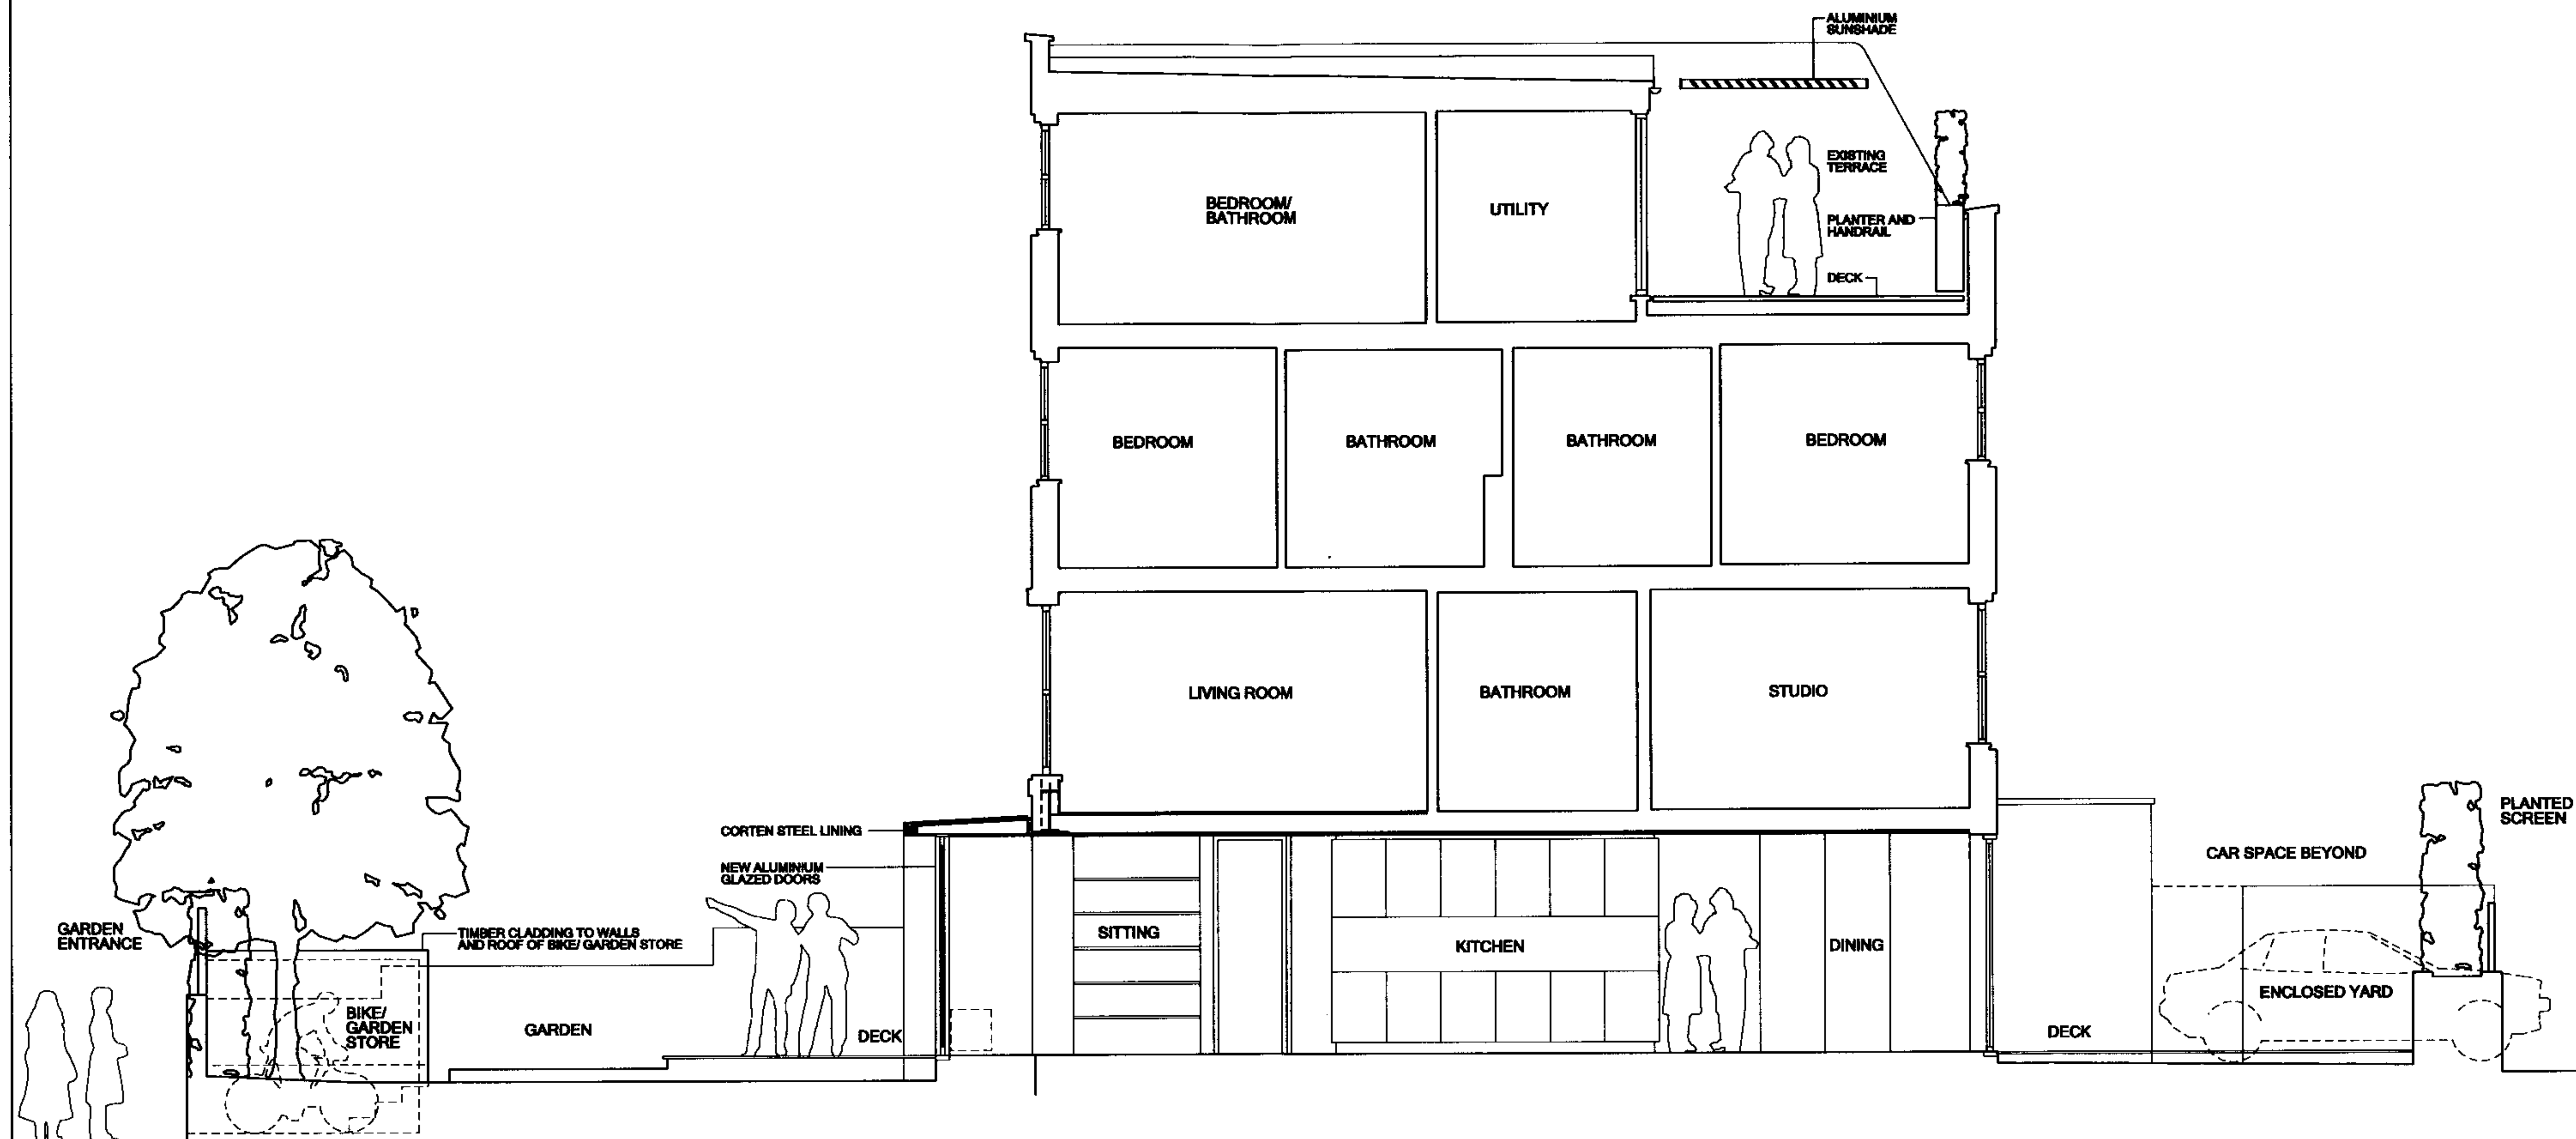

COX BULLEID ARCHITECTS

4 CROOKED BILLET YARD LONDON E2 8AF
T 020 7729 0805 F 020 7729 0808
studio@cobulleidarchitects.net www.cobulleidarchitects.net

rev:	date:	ref:
A	21.11.2007	Revised to show beam within wall and flat eolith
B	7.12.2007	Revised to new ground floor roof and top floor sunshade
C	17.12.2007	Planning Application
D	31.01.2008	Note added: Timber cladding to bike/garden store

title: PROPOSED LONG SECTION C

project ref: 3007

project: 8 CAMDEN SQUARE LONDON NW1

scale: 1:50 AT A2 date: 19.11.2007

drawg no: 3007 / 10

rev: D

COPYRIGHT COX BULLEID ARCHITECTS. Do not scale. Use Figure Dimensions Only. All Dimensions to be checked on site & any discrepancies to be reported immediately. Original Drawing Size A2.

...format v8\3007.10D.dgn 31/01/2008 15:07:28