


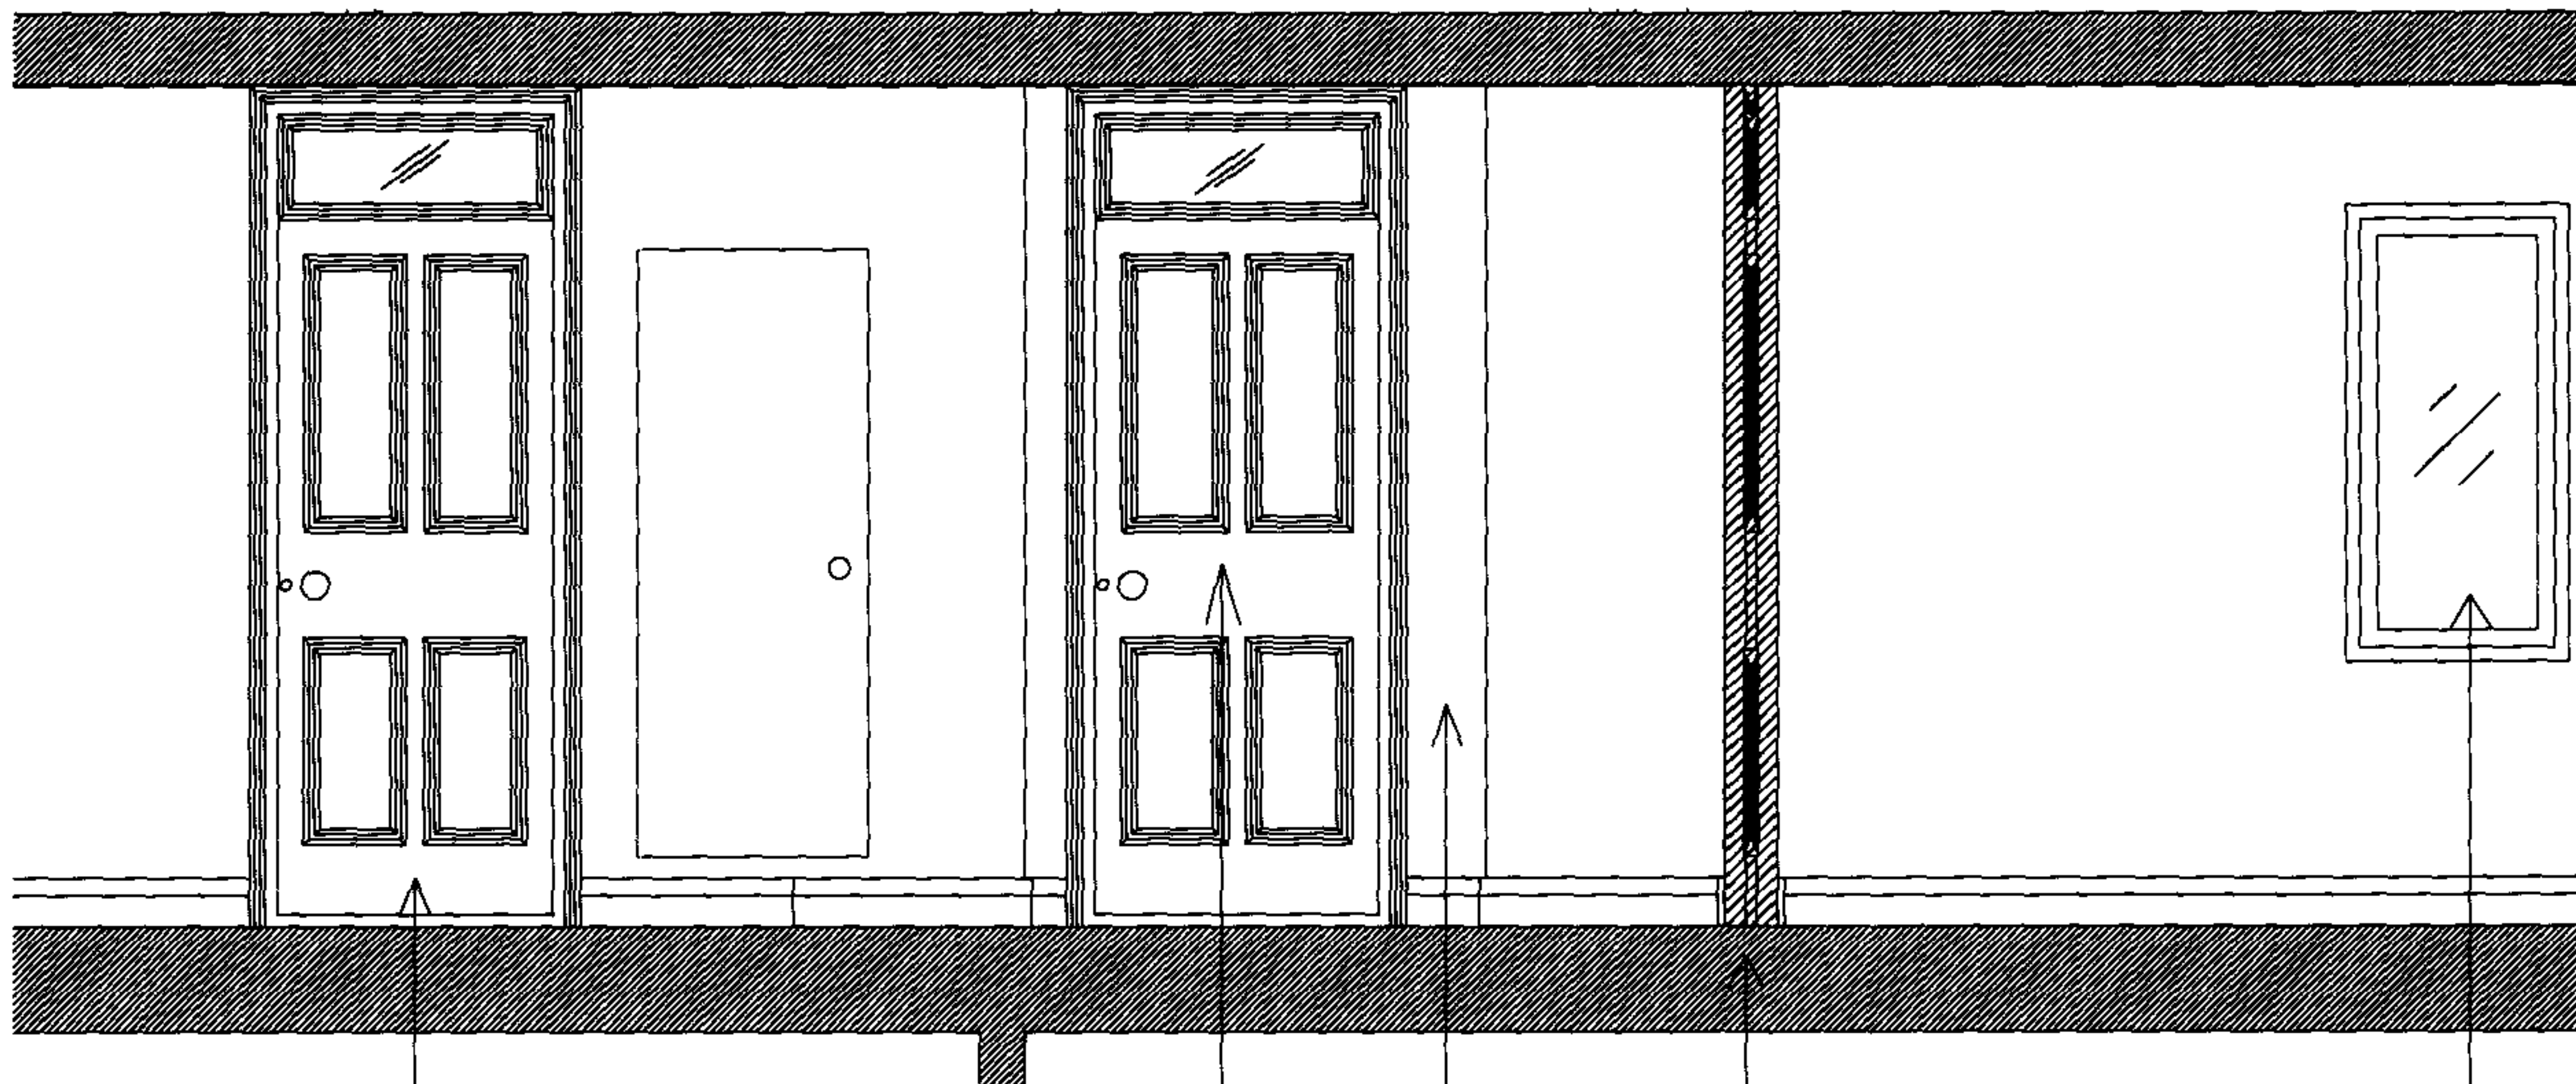

EXISTING DOOR

DOOR A1 IN THE
NEW POSITION

NEW PARTITION

EXISTING DOOR
BLOCKED UP

EXISTING WINDOW

FLAT 6, 10 CAMBRIDGE GATE
LONDON NW1

FIG.4 PROPOSED ELEVATION

SCALE 1:20

JANUARY 2008

ADRIAN SALT AND PANG LIMITED
DEVELOPMENT PLANNING CONSULTANTS
13A LANARK ROAD LITTLE VENICE LONDON W9 1DD
TEL +44 (0) 20 7286 7411 FAX +44 (0) 20 7286 7416
E-mail: asapp@globalnet.co.uk

AS

REF: CAD/ASAP- PROJECTS - CAMBRIDGE GATE NO.10 FLAT 6 / FIG 4 PROPOSED
ELEVATION