


No.79
property line

No.77
property line

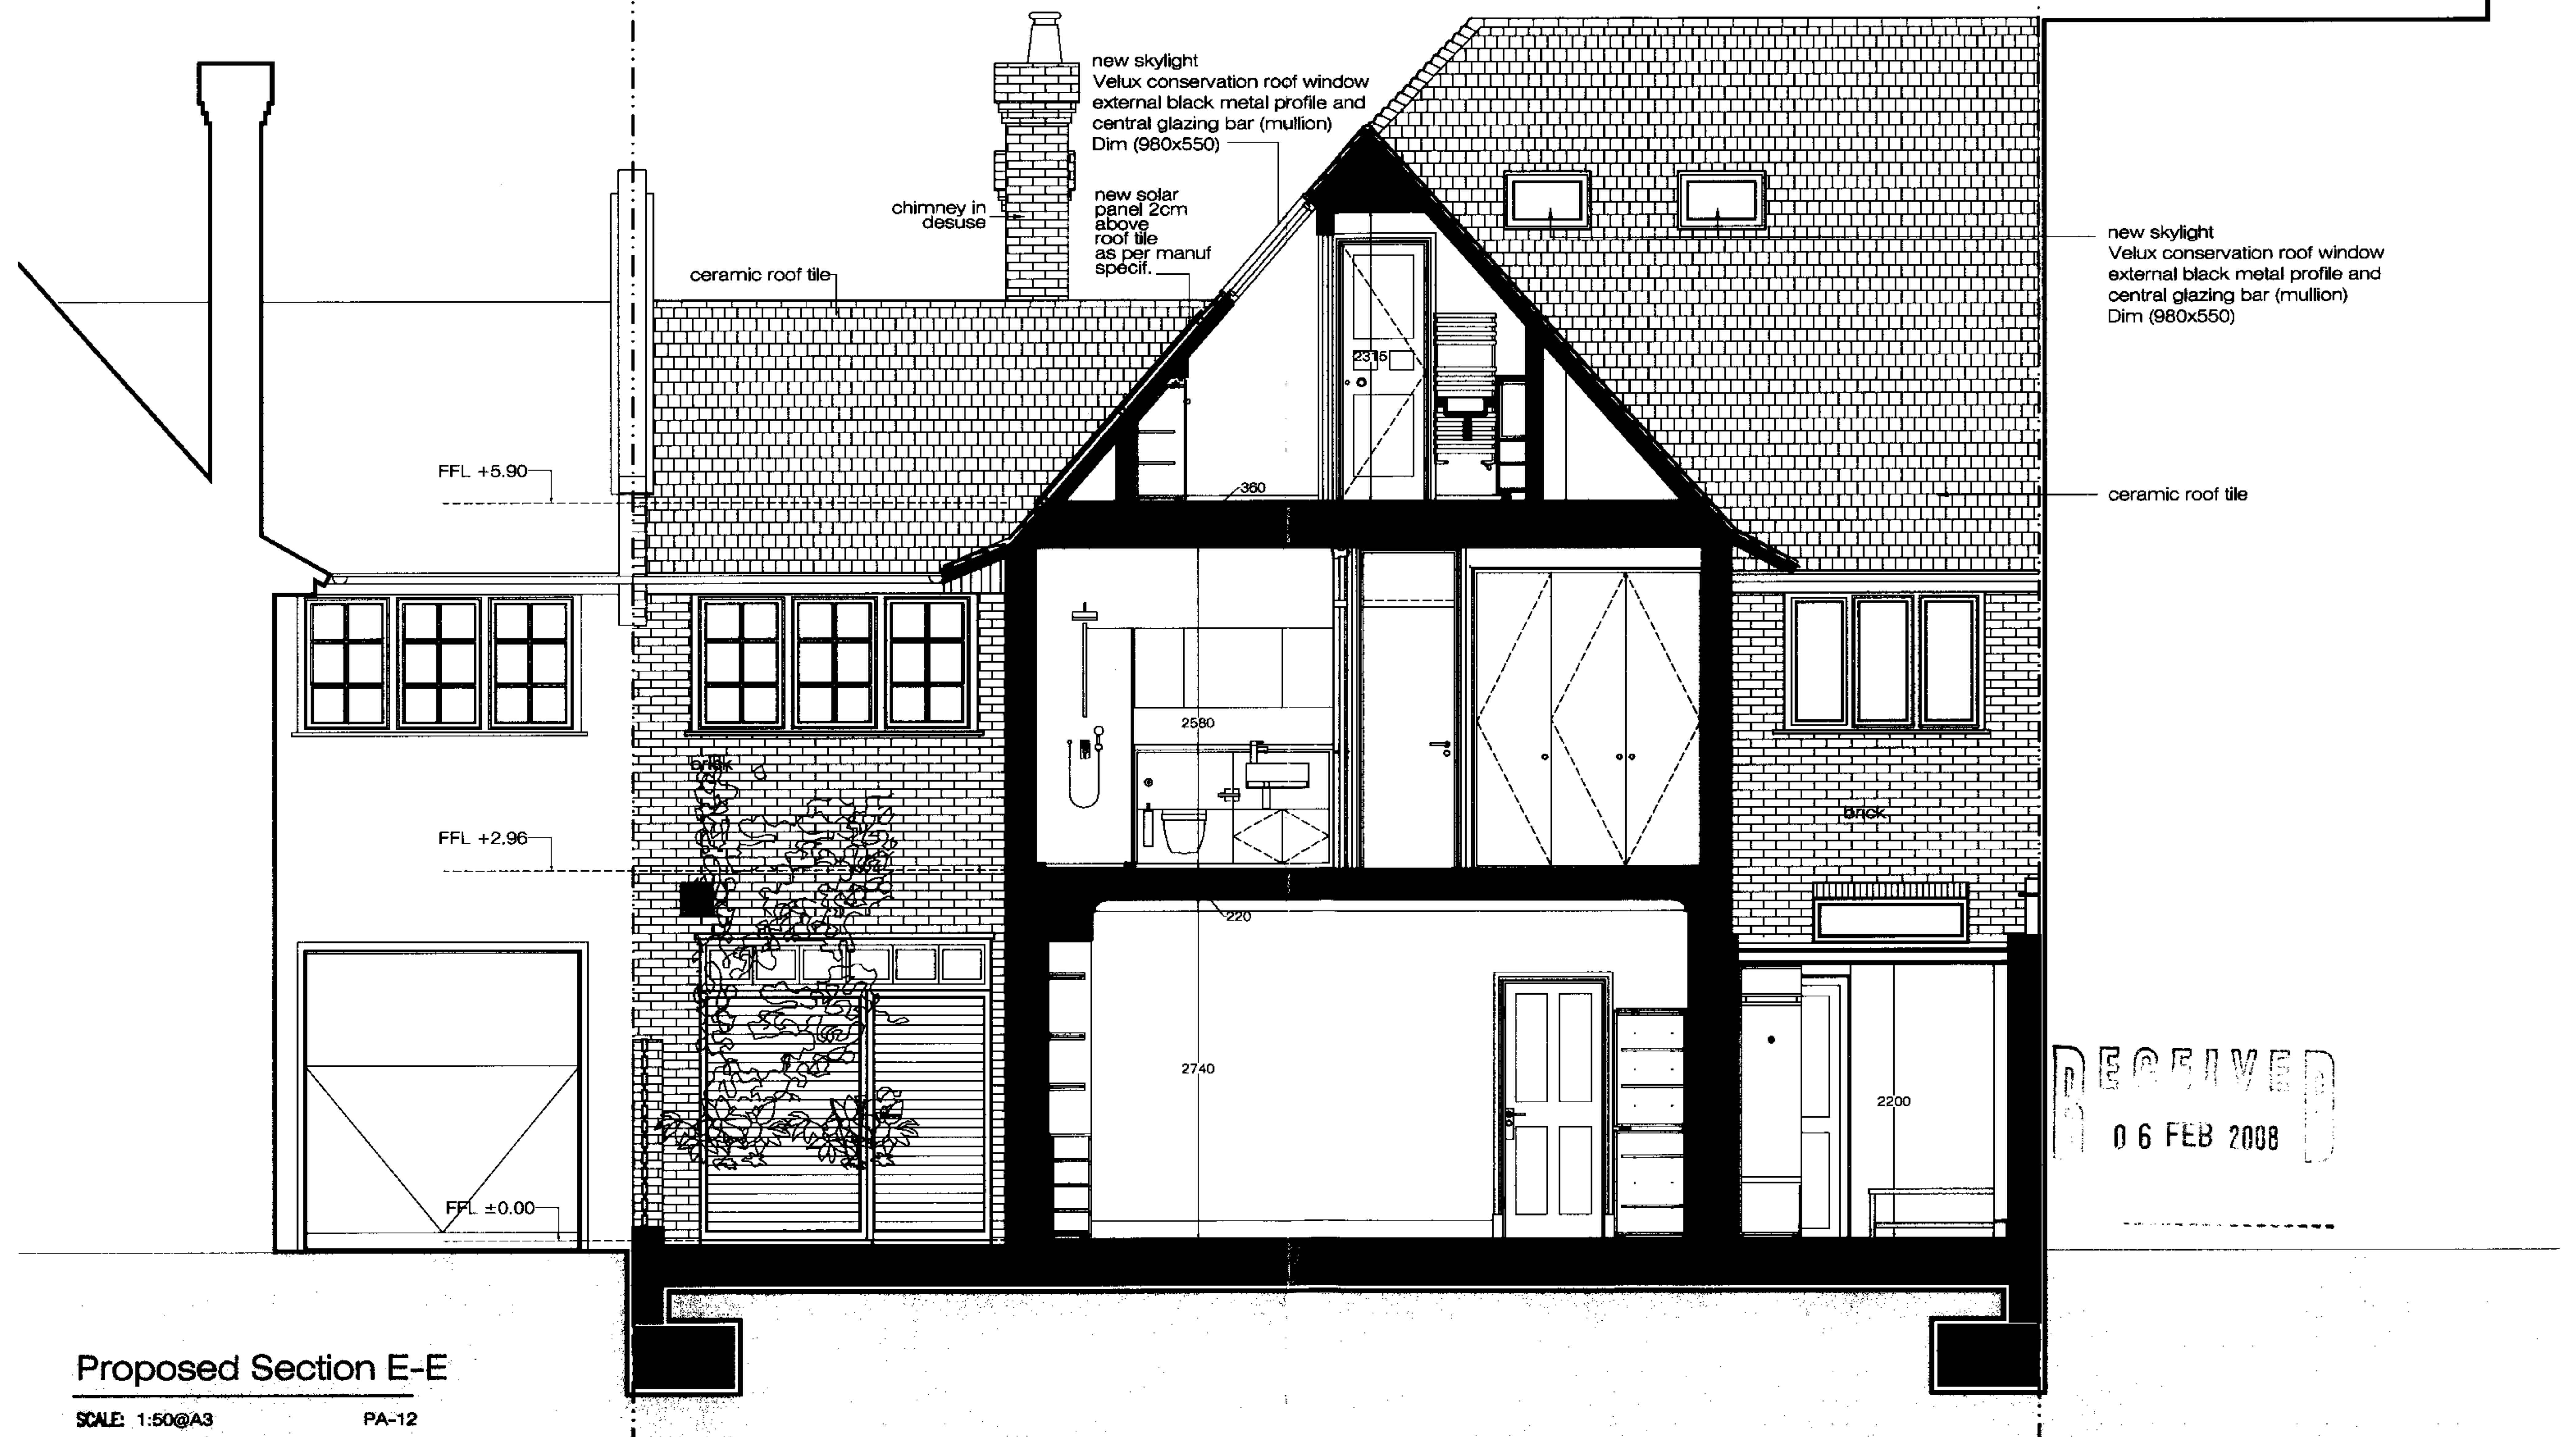

Proposed Section E-E

SCALE: 1:50@A3

PA-12

SCHNEIDER DESIGNERS
15 Eldon Grove, London NW3 5PT, Tel: +44 (0) 20 7435 7105 / www.schneiderdesigners.co.uk



project
78 Lawn Road, London NW3 2XB

drawing title
Proposed Section E-E

scale
1:50@A3

date
05.02.08

drawn by:
CP

project no.
07_09_A_e

drawing no.
PA-12

revision
00