



PLANNING ISSUE

ROSE JOAN MEWS


MICHAEL BEACOM
ARCHITECTURE & DESIGN
1 ARCTIC STREET
LONDON NW5 4DJ
020 7813 9672

88a FORTUNE GREEN RD.
LONDON NW6 1DS

EXISTING
GROUND FLOOR
PLAN

1:100 @ A3

07004 - 003
NOV 2007

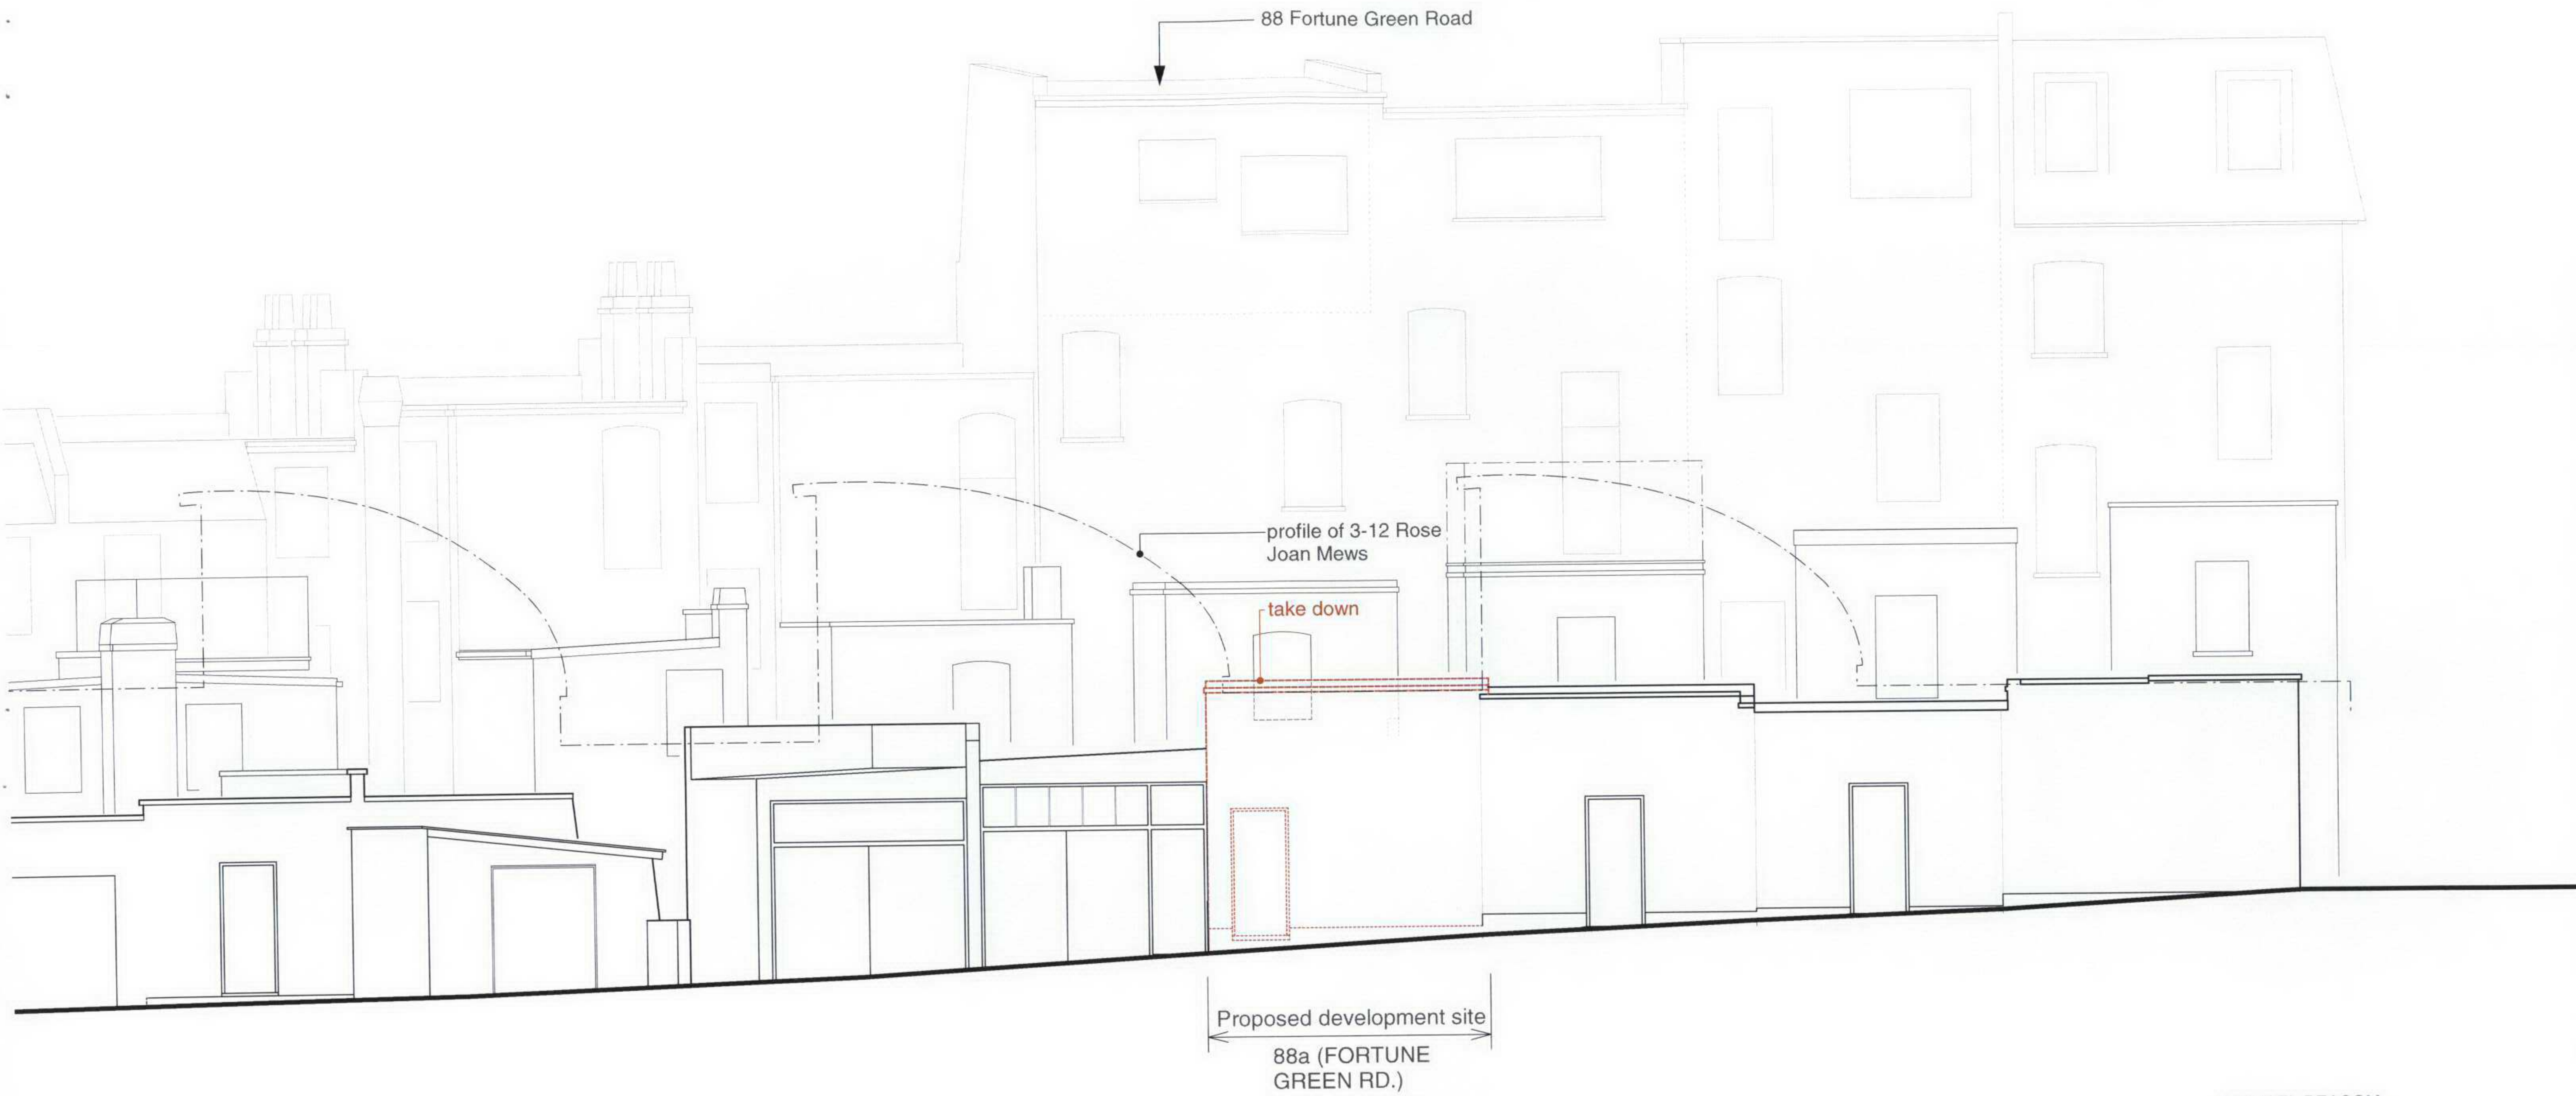


EXISTING EAST (ROSE JOAN MEWS) ELEVATION

MICHAEL BEACOM
ARCHITECTURE & DESIGN
1 ARCTIC STREET
LONDON NW5 4DJ
020 7813 9672

88a FORTUNE GREEN RD.
LONDON NW6 1DS

EXISTING
EAST
(ROSE JOAN MEWS)
ELEVATION
1:100 @ A3

07004 - 004
NOV 2007

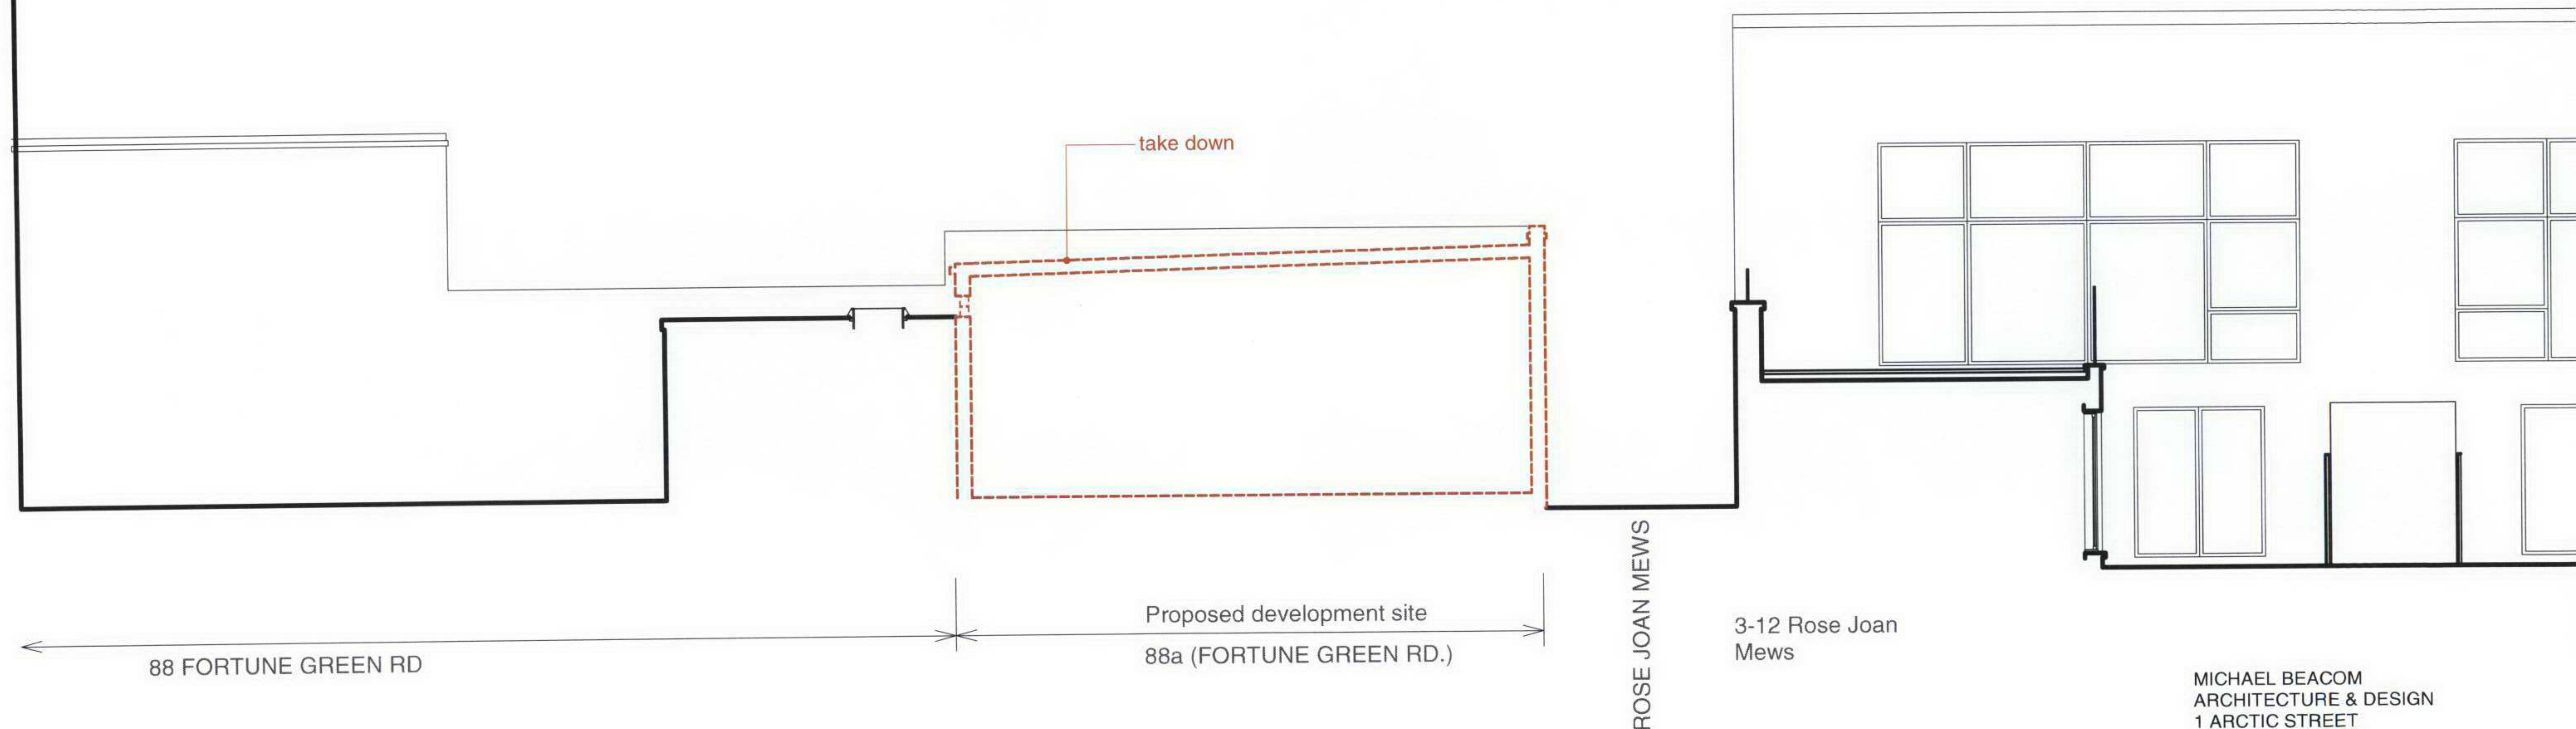

EXISTING SECTION

MICHAEL BEACOM
ARCHITECTURE & DESIGN
1 ARCTIC STREET
LONDON NW5 4DJ
020 7813 9672

88a FORTUNE GREEN RD.
LONDON NW6 1DS

EXISTING
SECTION

1:100 @ A3

07004 - 005
NOV 2007