

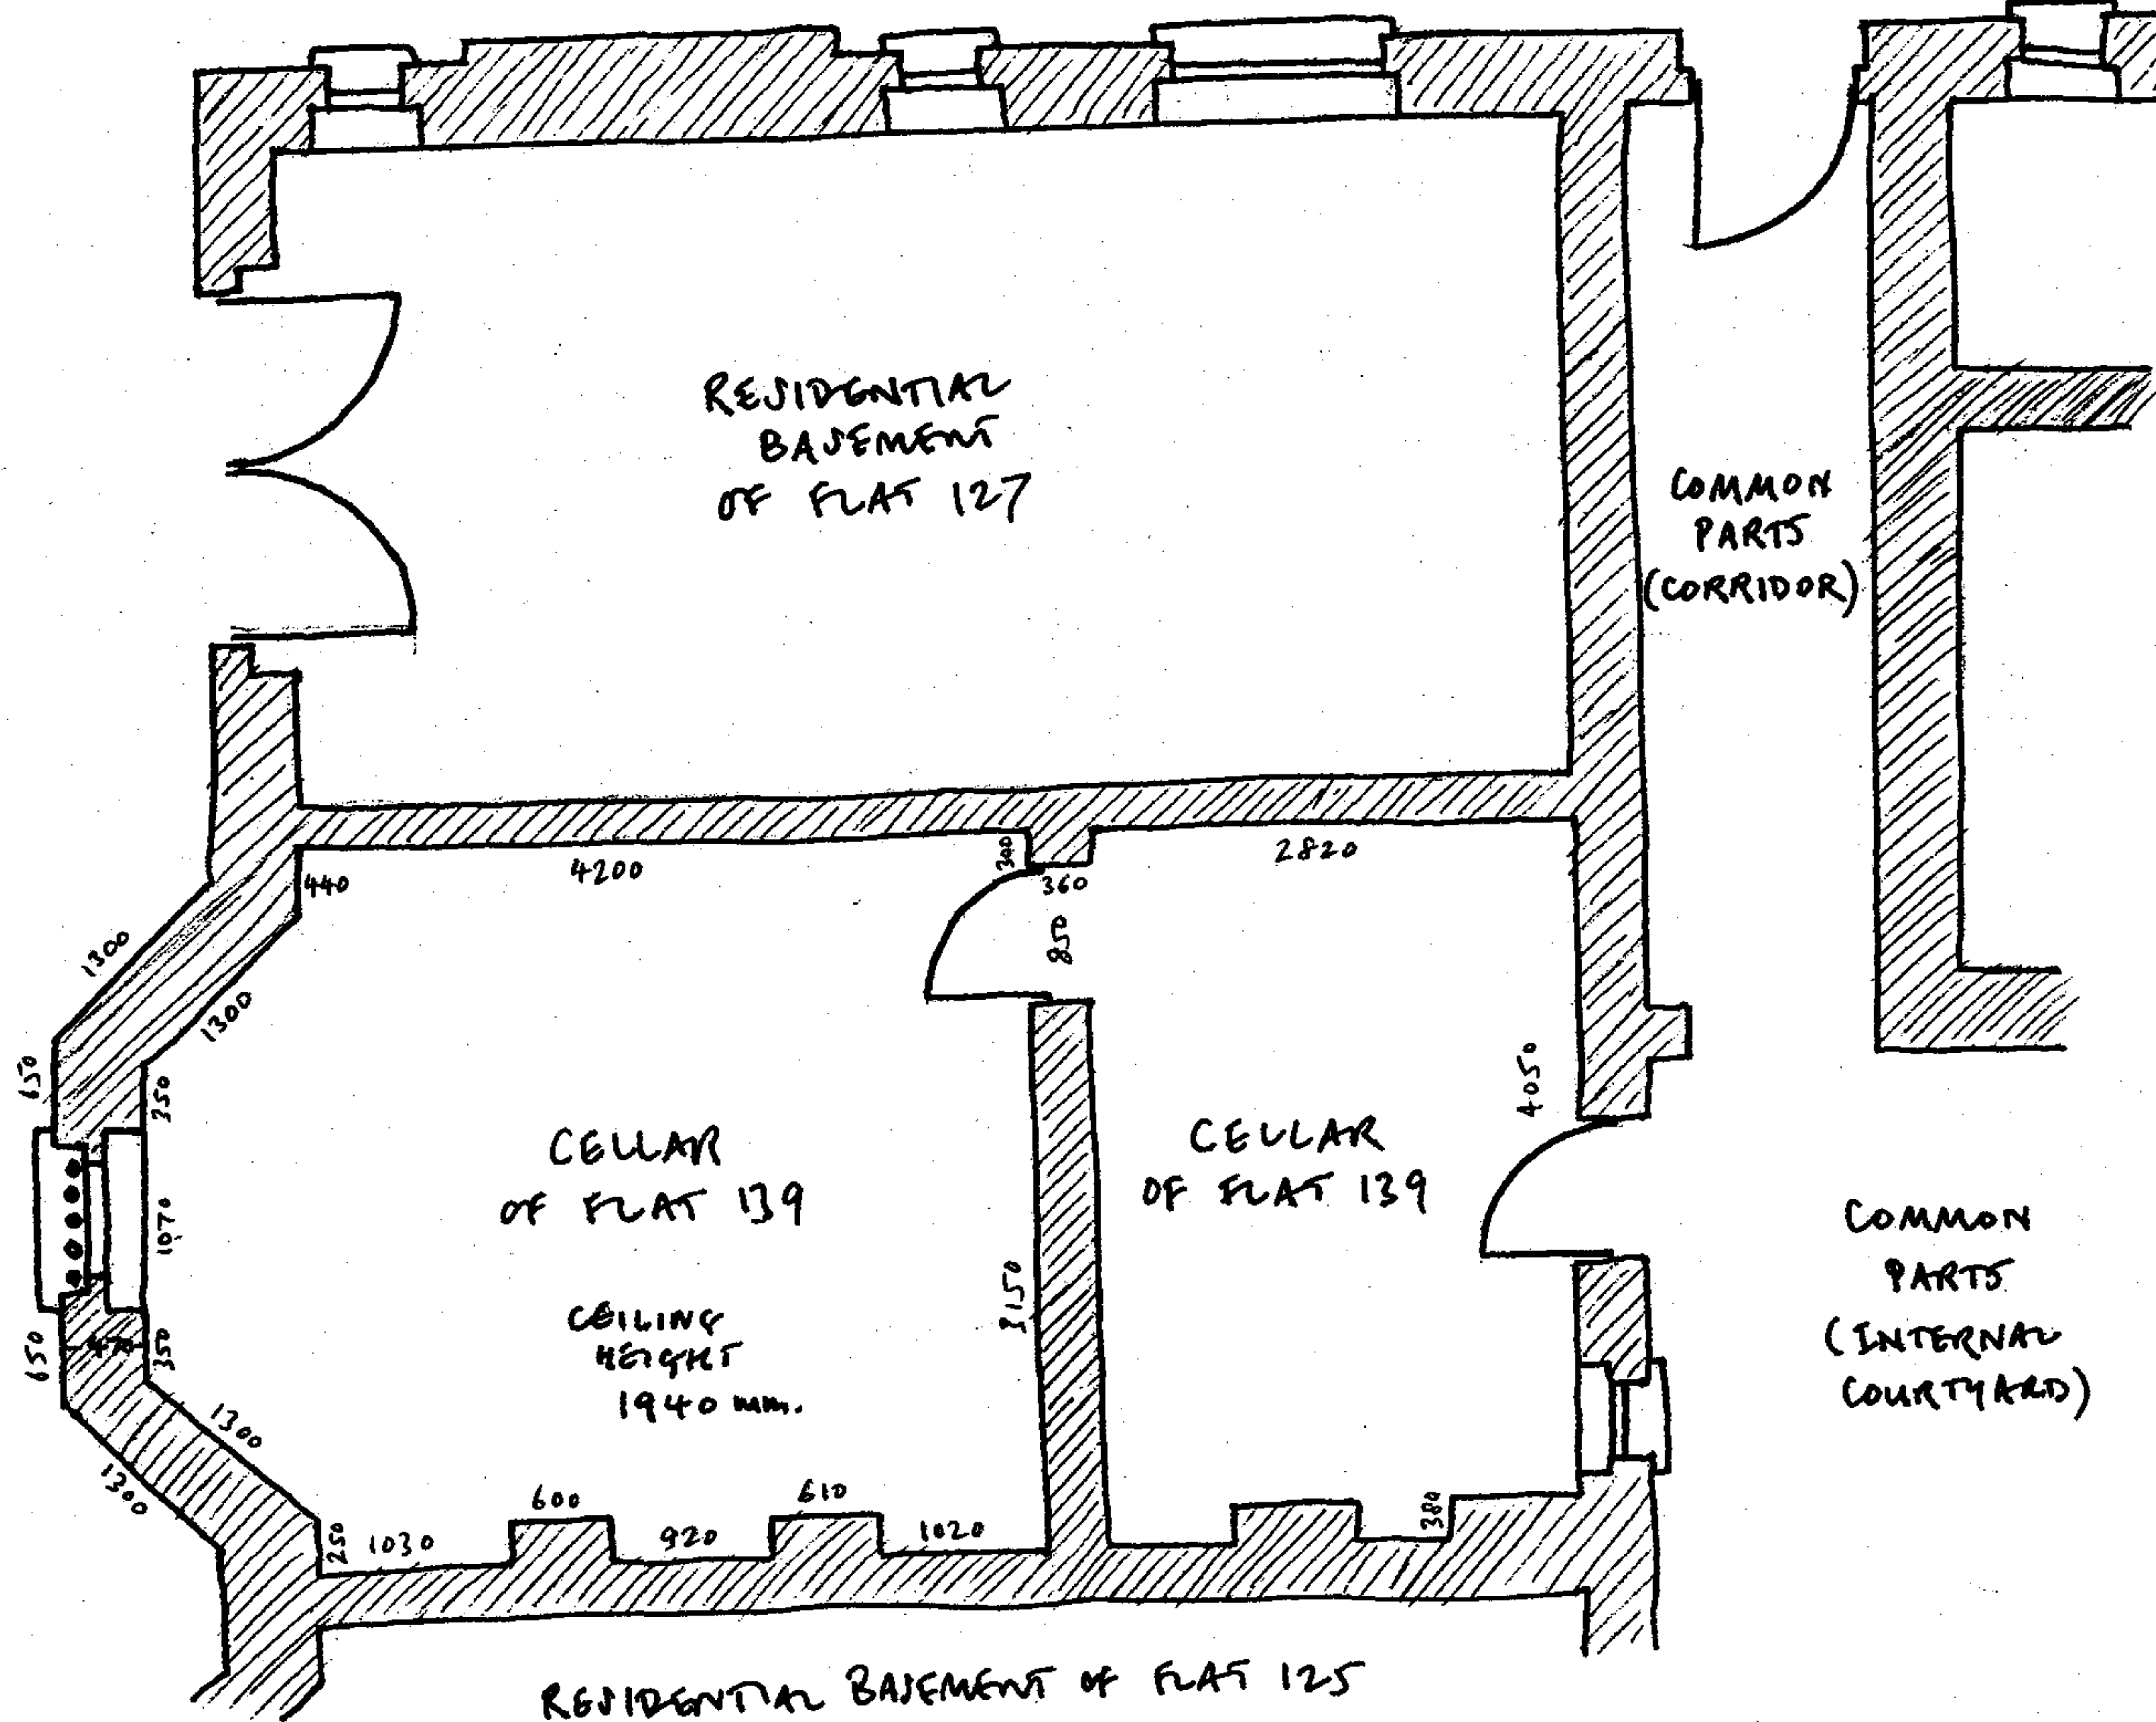


BG2

GRASS
PAVED
AREA
COMMUNAL
GARDEN

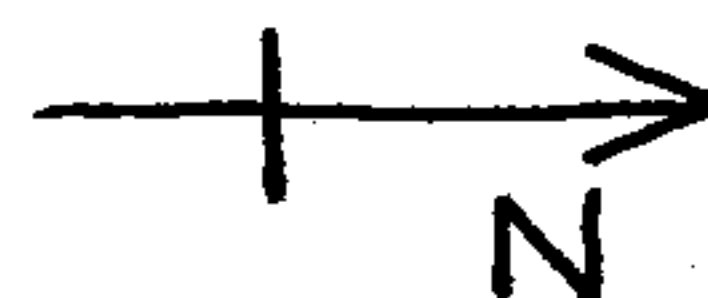

MEASUREMENTS IN MM.

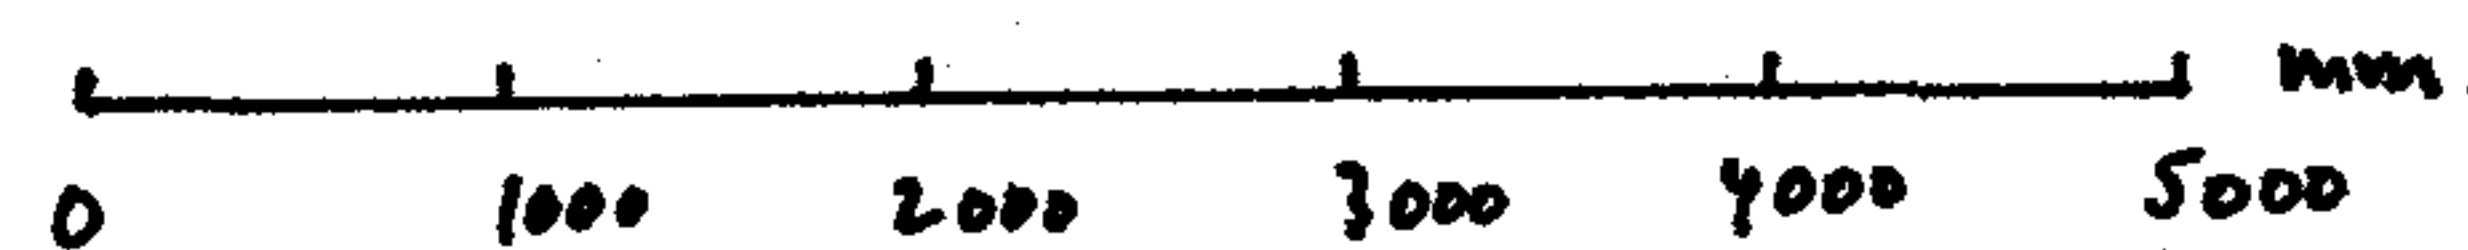

125-139
BROADHURST
GARDENS -
BASEMENT -
ACTUAL (including
current works to 127)

4-2-08 A3 / 1:50