

PAVED
AREA

COMMUNAL
GARDEN

RESIDENTIAL
BASEMENT
OF FLAT 127

COMMON
PARTS
(CORRIDOR)

CELLAR
OF FLAT 139

CEILING
HEIGHT
1940 mm.

CELLAR
OF FLAT 139


COMMON
PARTS
(INTERNAL
COURTYARD)

RESIDENTIAL BASEMENT OF FLAT 125

125-139
BROADHURST
GARDENS —
BASEMENT —
ACTUAL (including
current works to 127)

4-2-08 A3 / 1:50

MEASUREMENTS in mm.


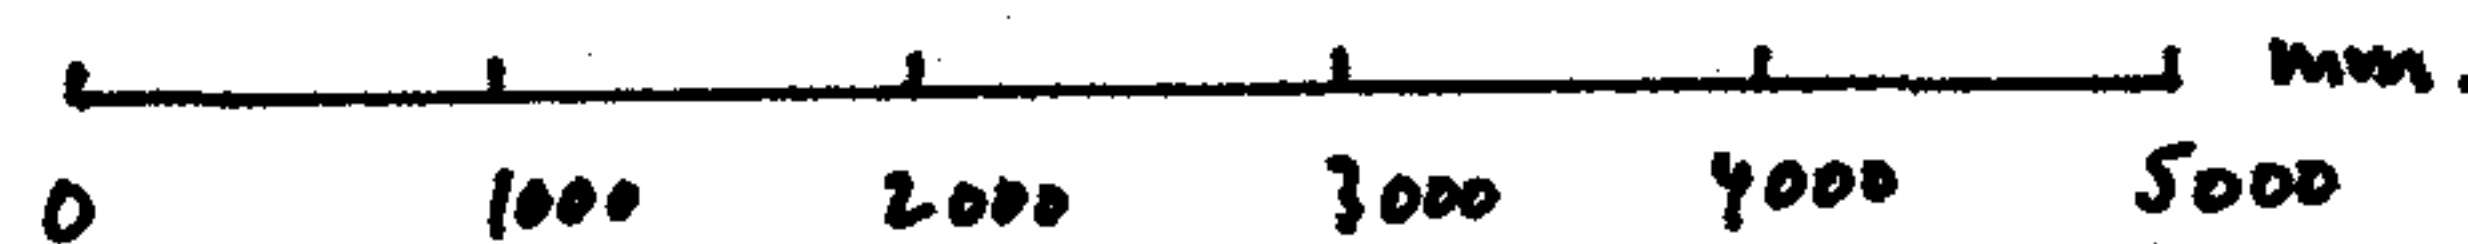


BG3

GRASS

PAVED
AREA

COMMUNAL
GARDEN

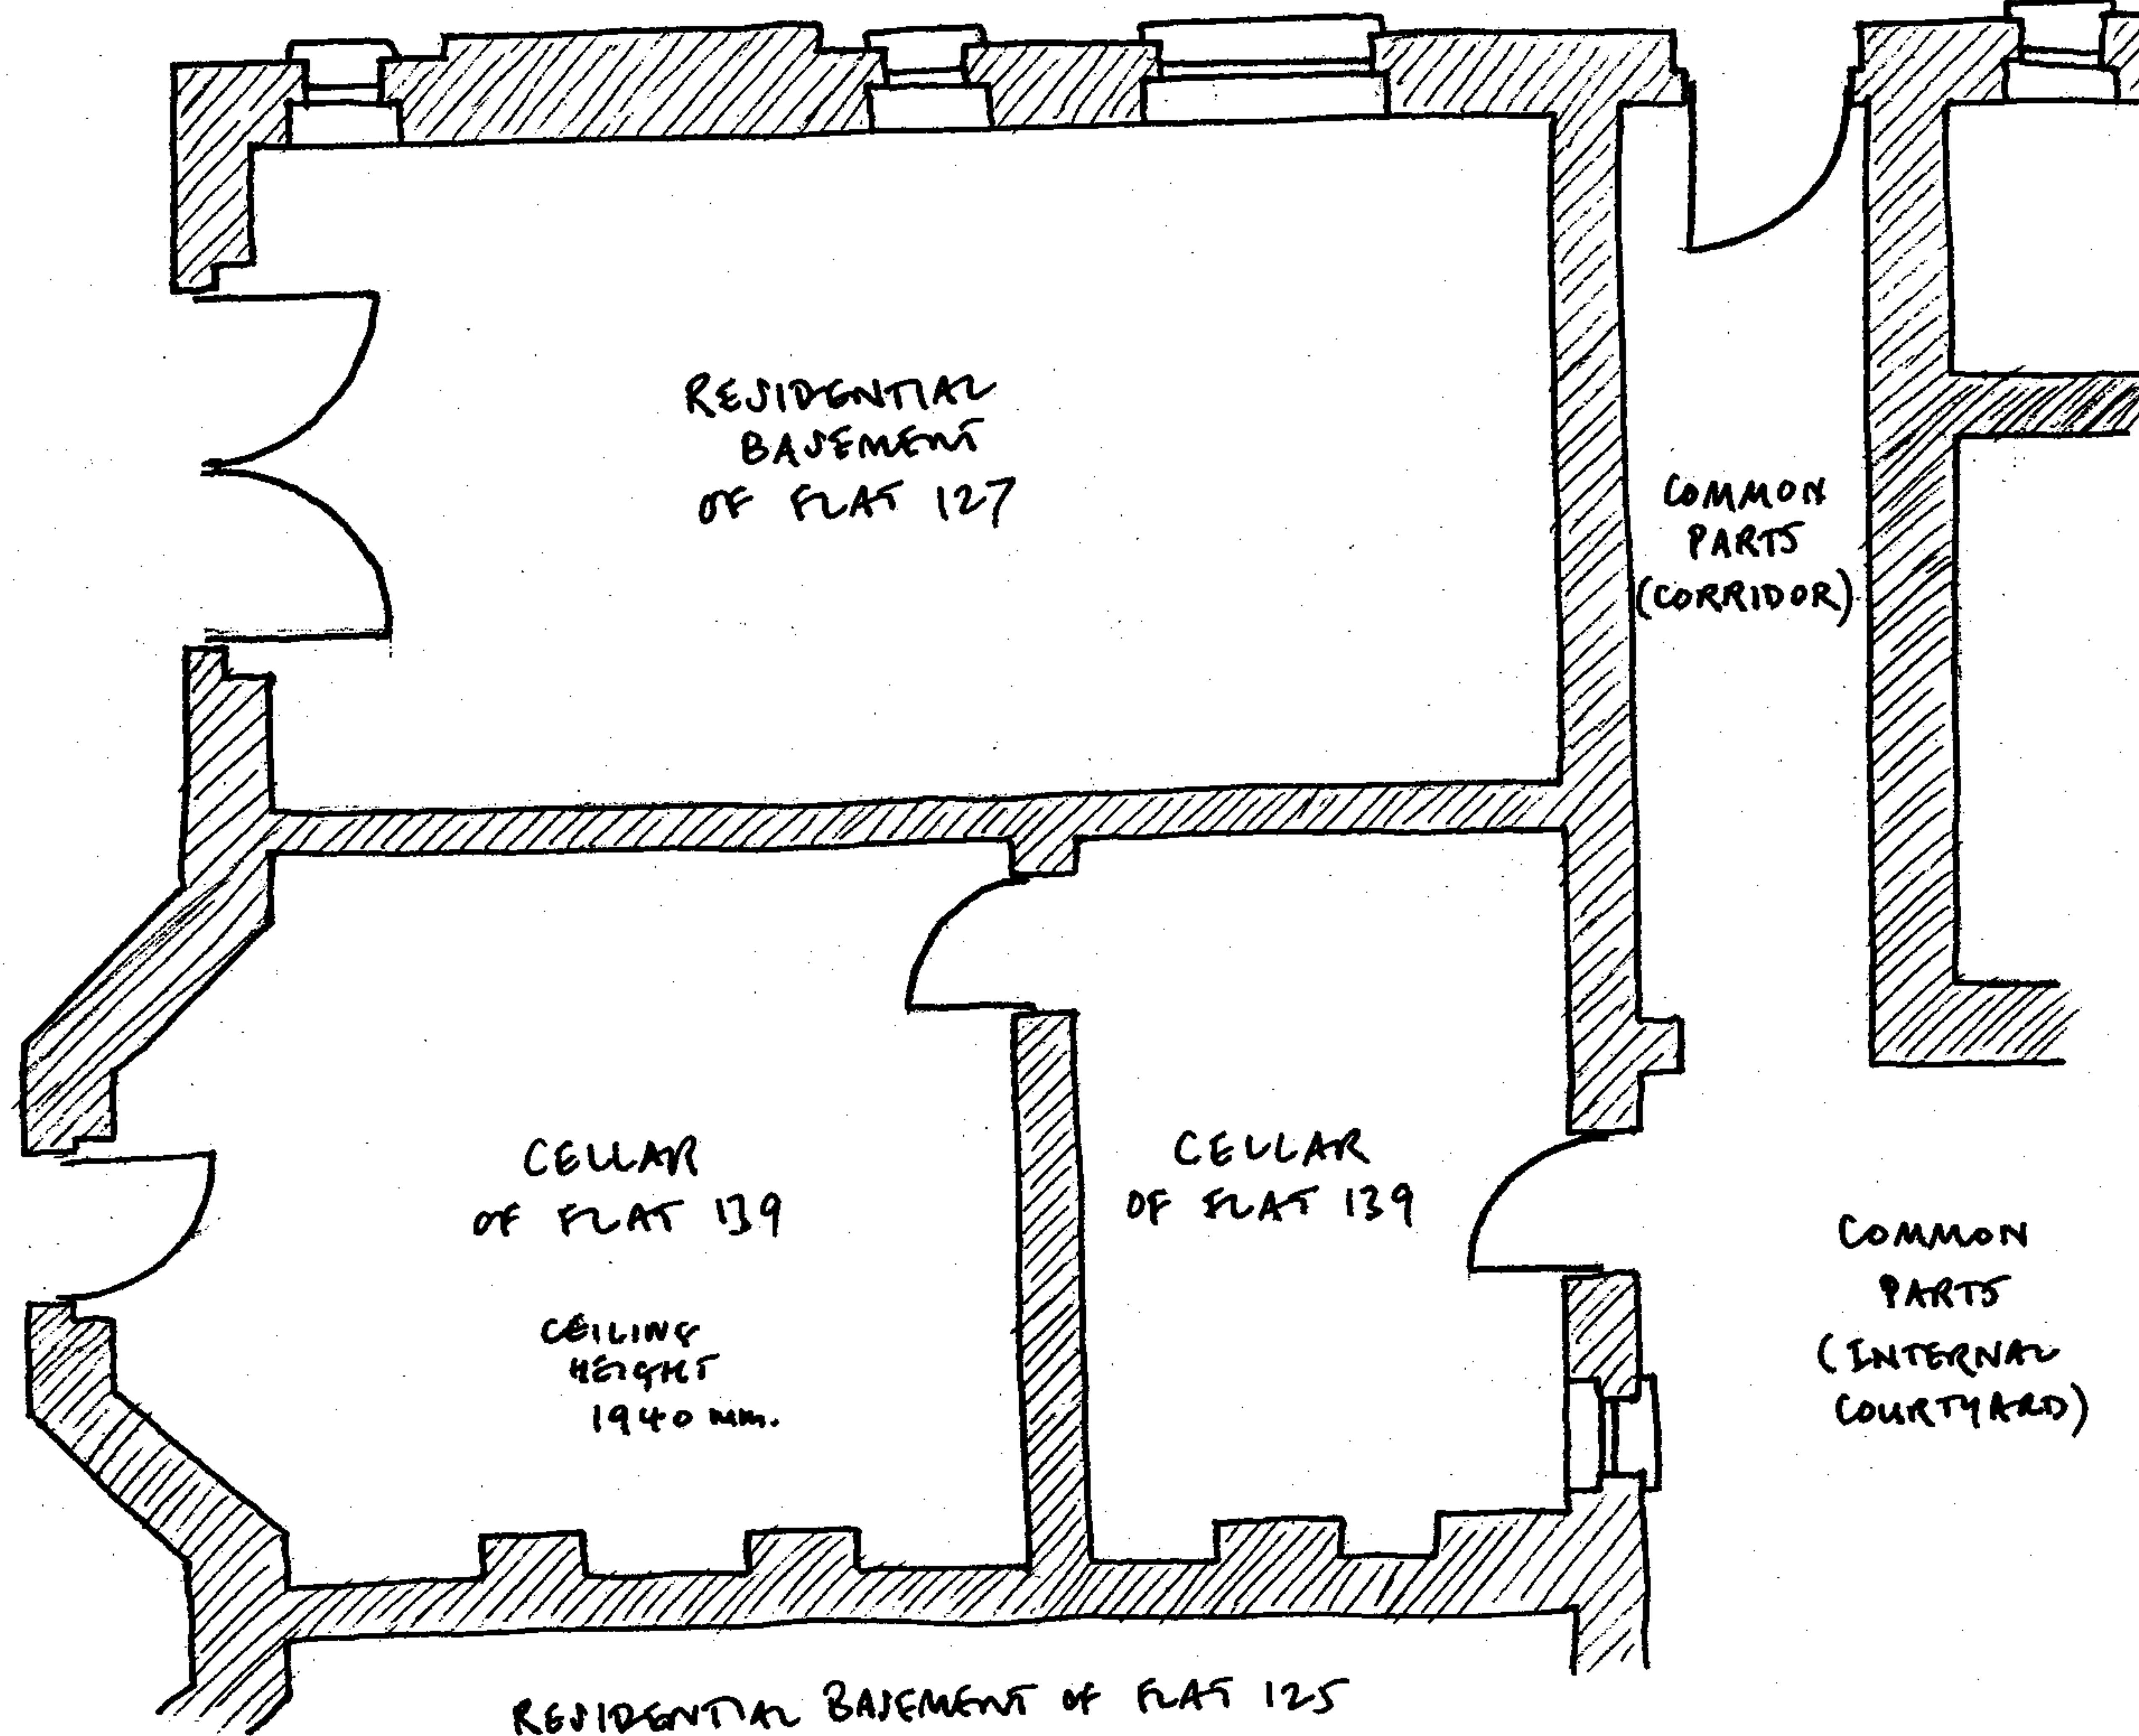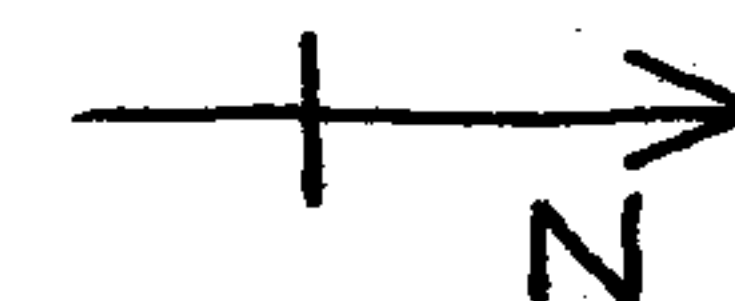

MEASUREMENTS in mm.

0 1000 2000 3000 4000 5000 mm.

125-139
BROADHURST
GARDENS -
BASEMENT -
PROPOSED

4-2-08 A3 / 1:50

125 - 139 BROADHURST GARDENS - REAR ELEVATION

BG4



ACTUAL - INCLUDING CURRENT WORKS
TO FLAT 127

0 1 2 3 4 5 m.

4-2-08
A4 / 1:100

125 - 139 BROADHURST GARDENS - REAR ELEVATION

BG5




PROPOSED

0 1 2 3 4 5 m.

4-2-08
A4 / 1:100

BG6

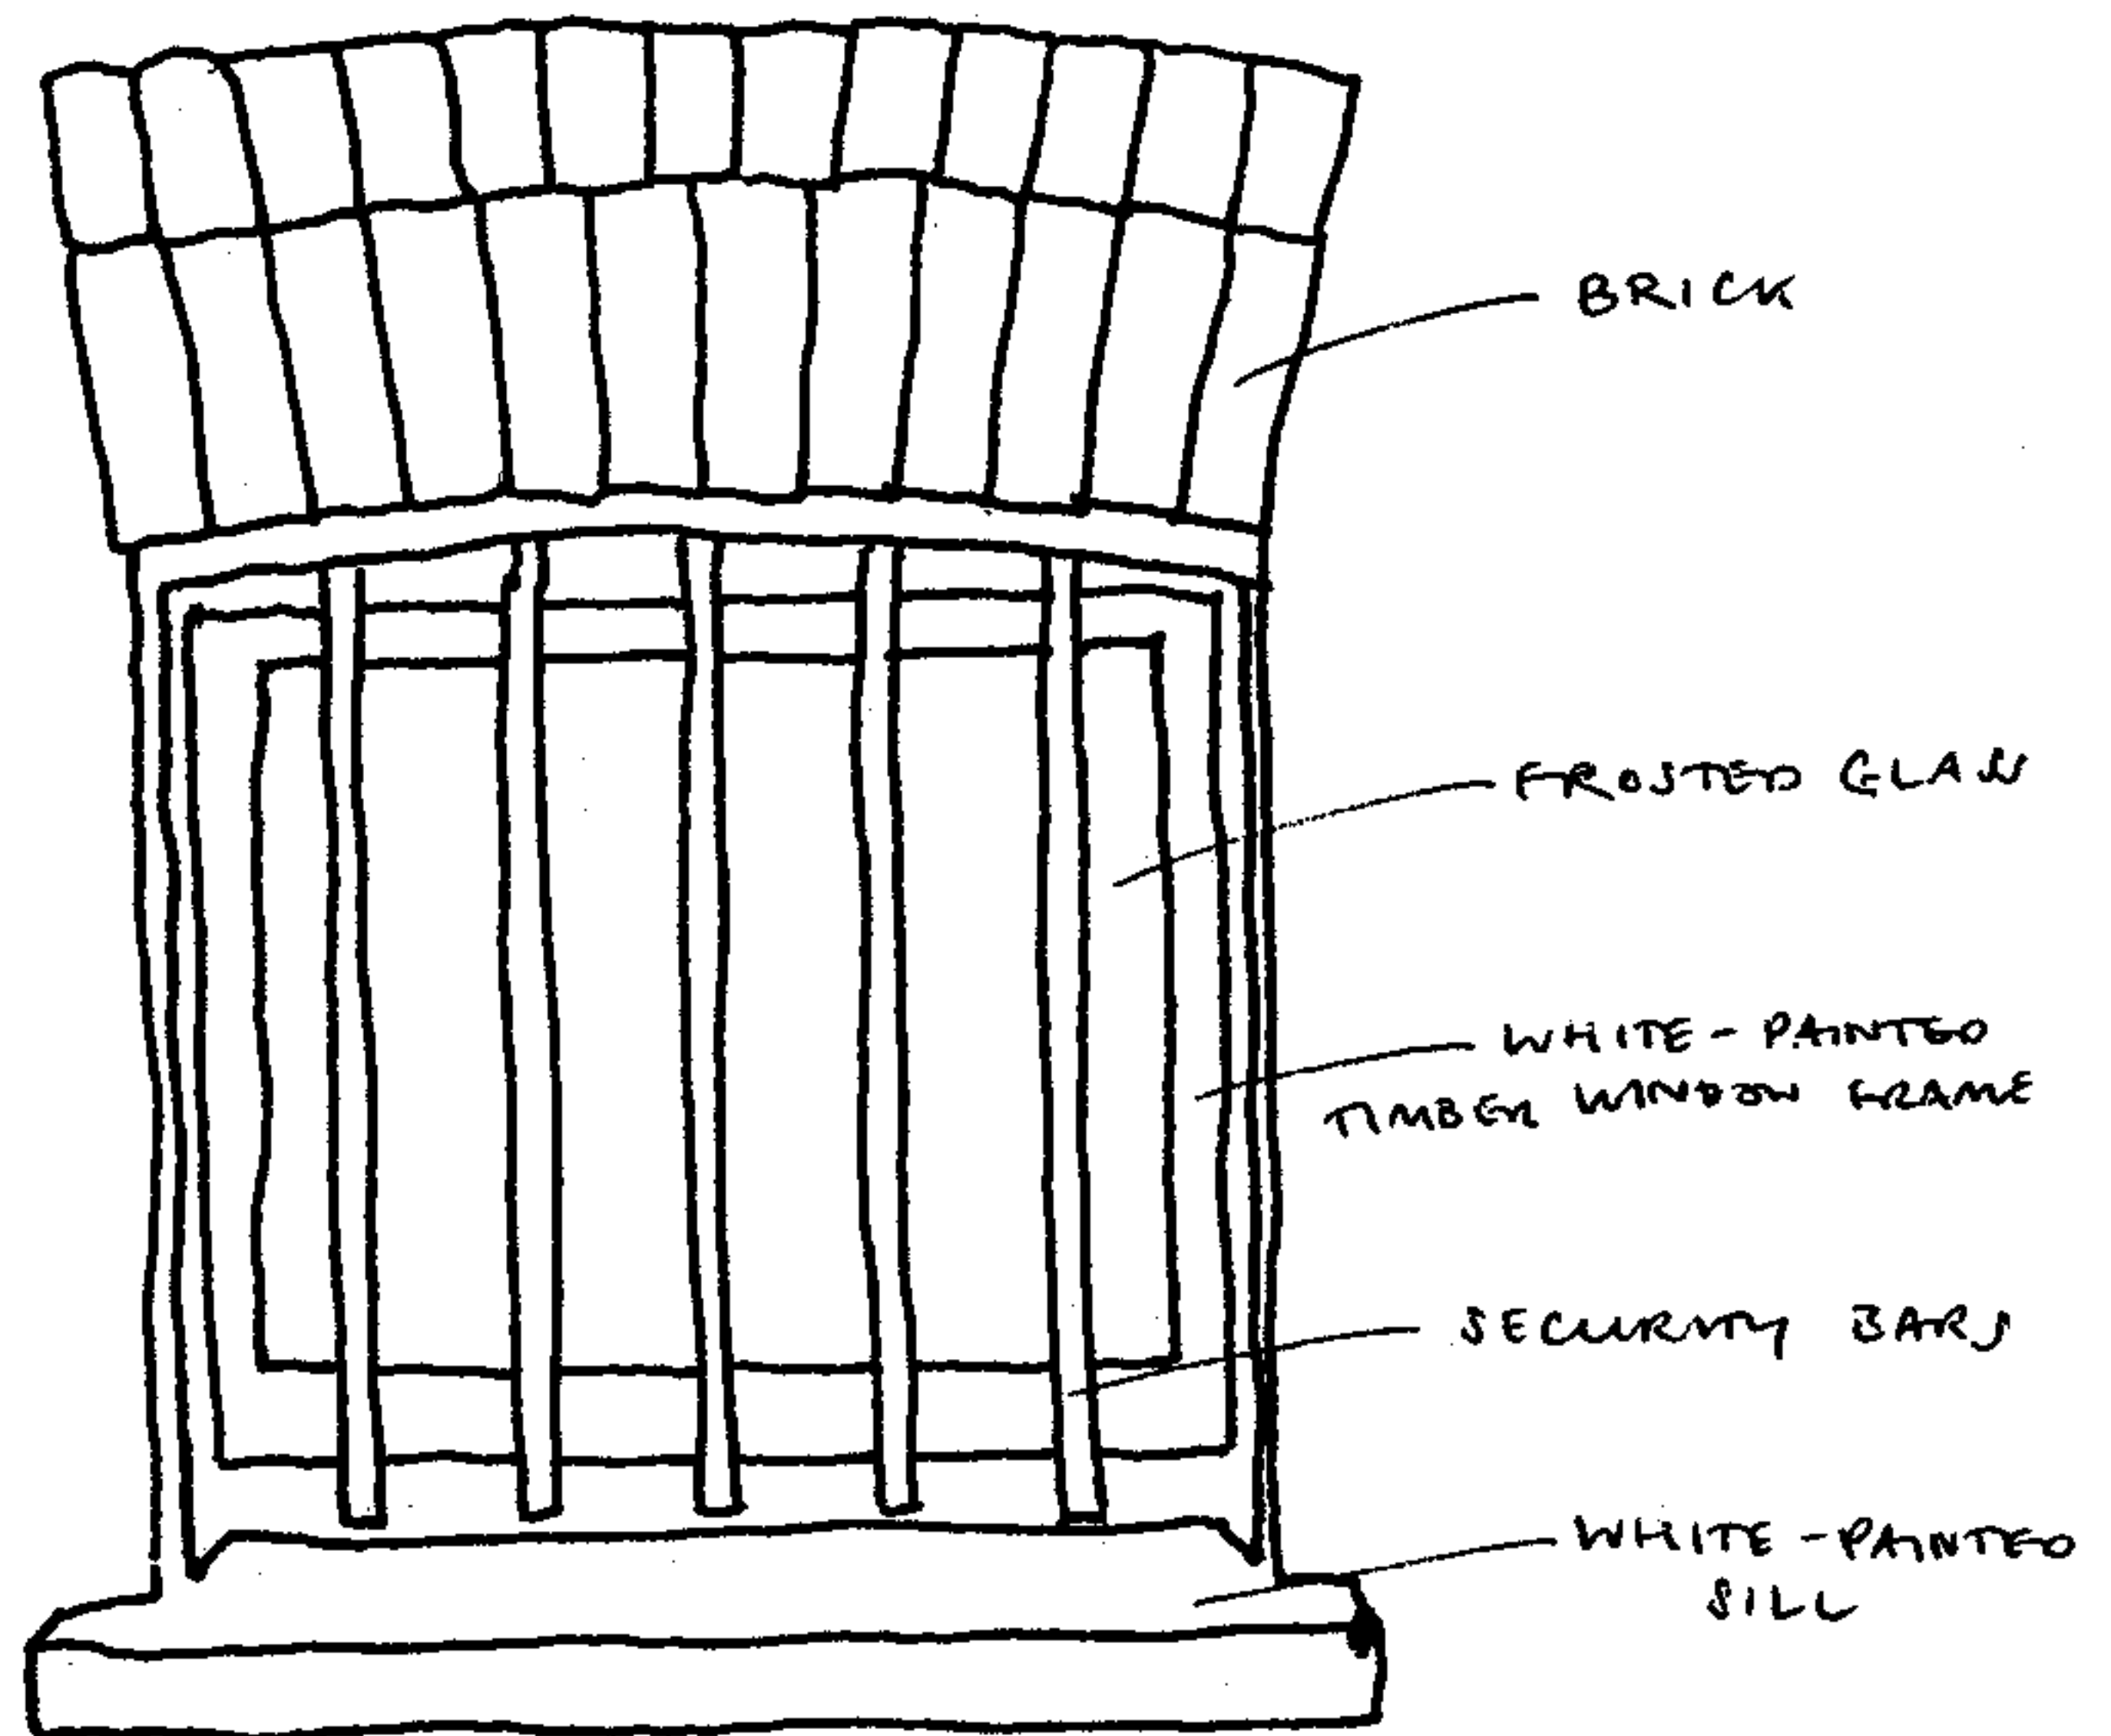


HEIGHT OF TOP OF SILL FROM GROUND 1110 mm
HEIGHT OF WINDOW 700 mm
WIDTH OF WINDOW 830 mm

125-139 BROADHURST GARDENS

139 BASEMENT FROM COMMUNAL GARDEN - ACTUAL

4-2-08

BG7

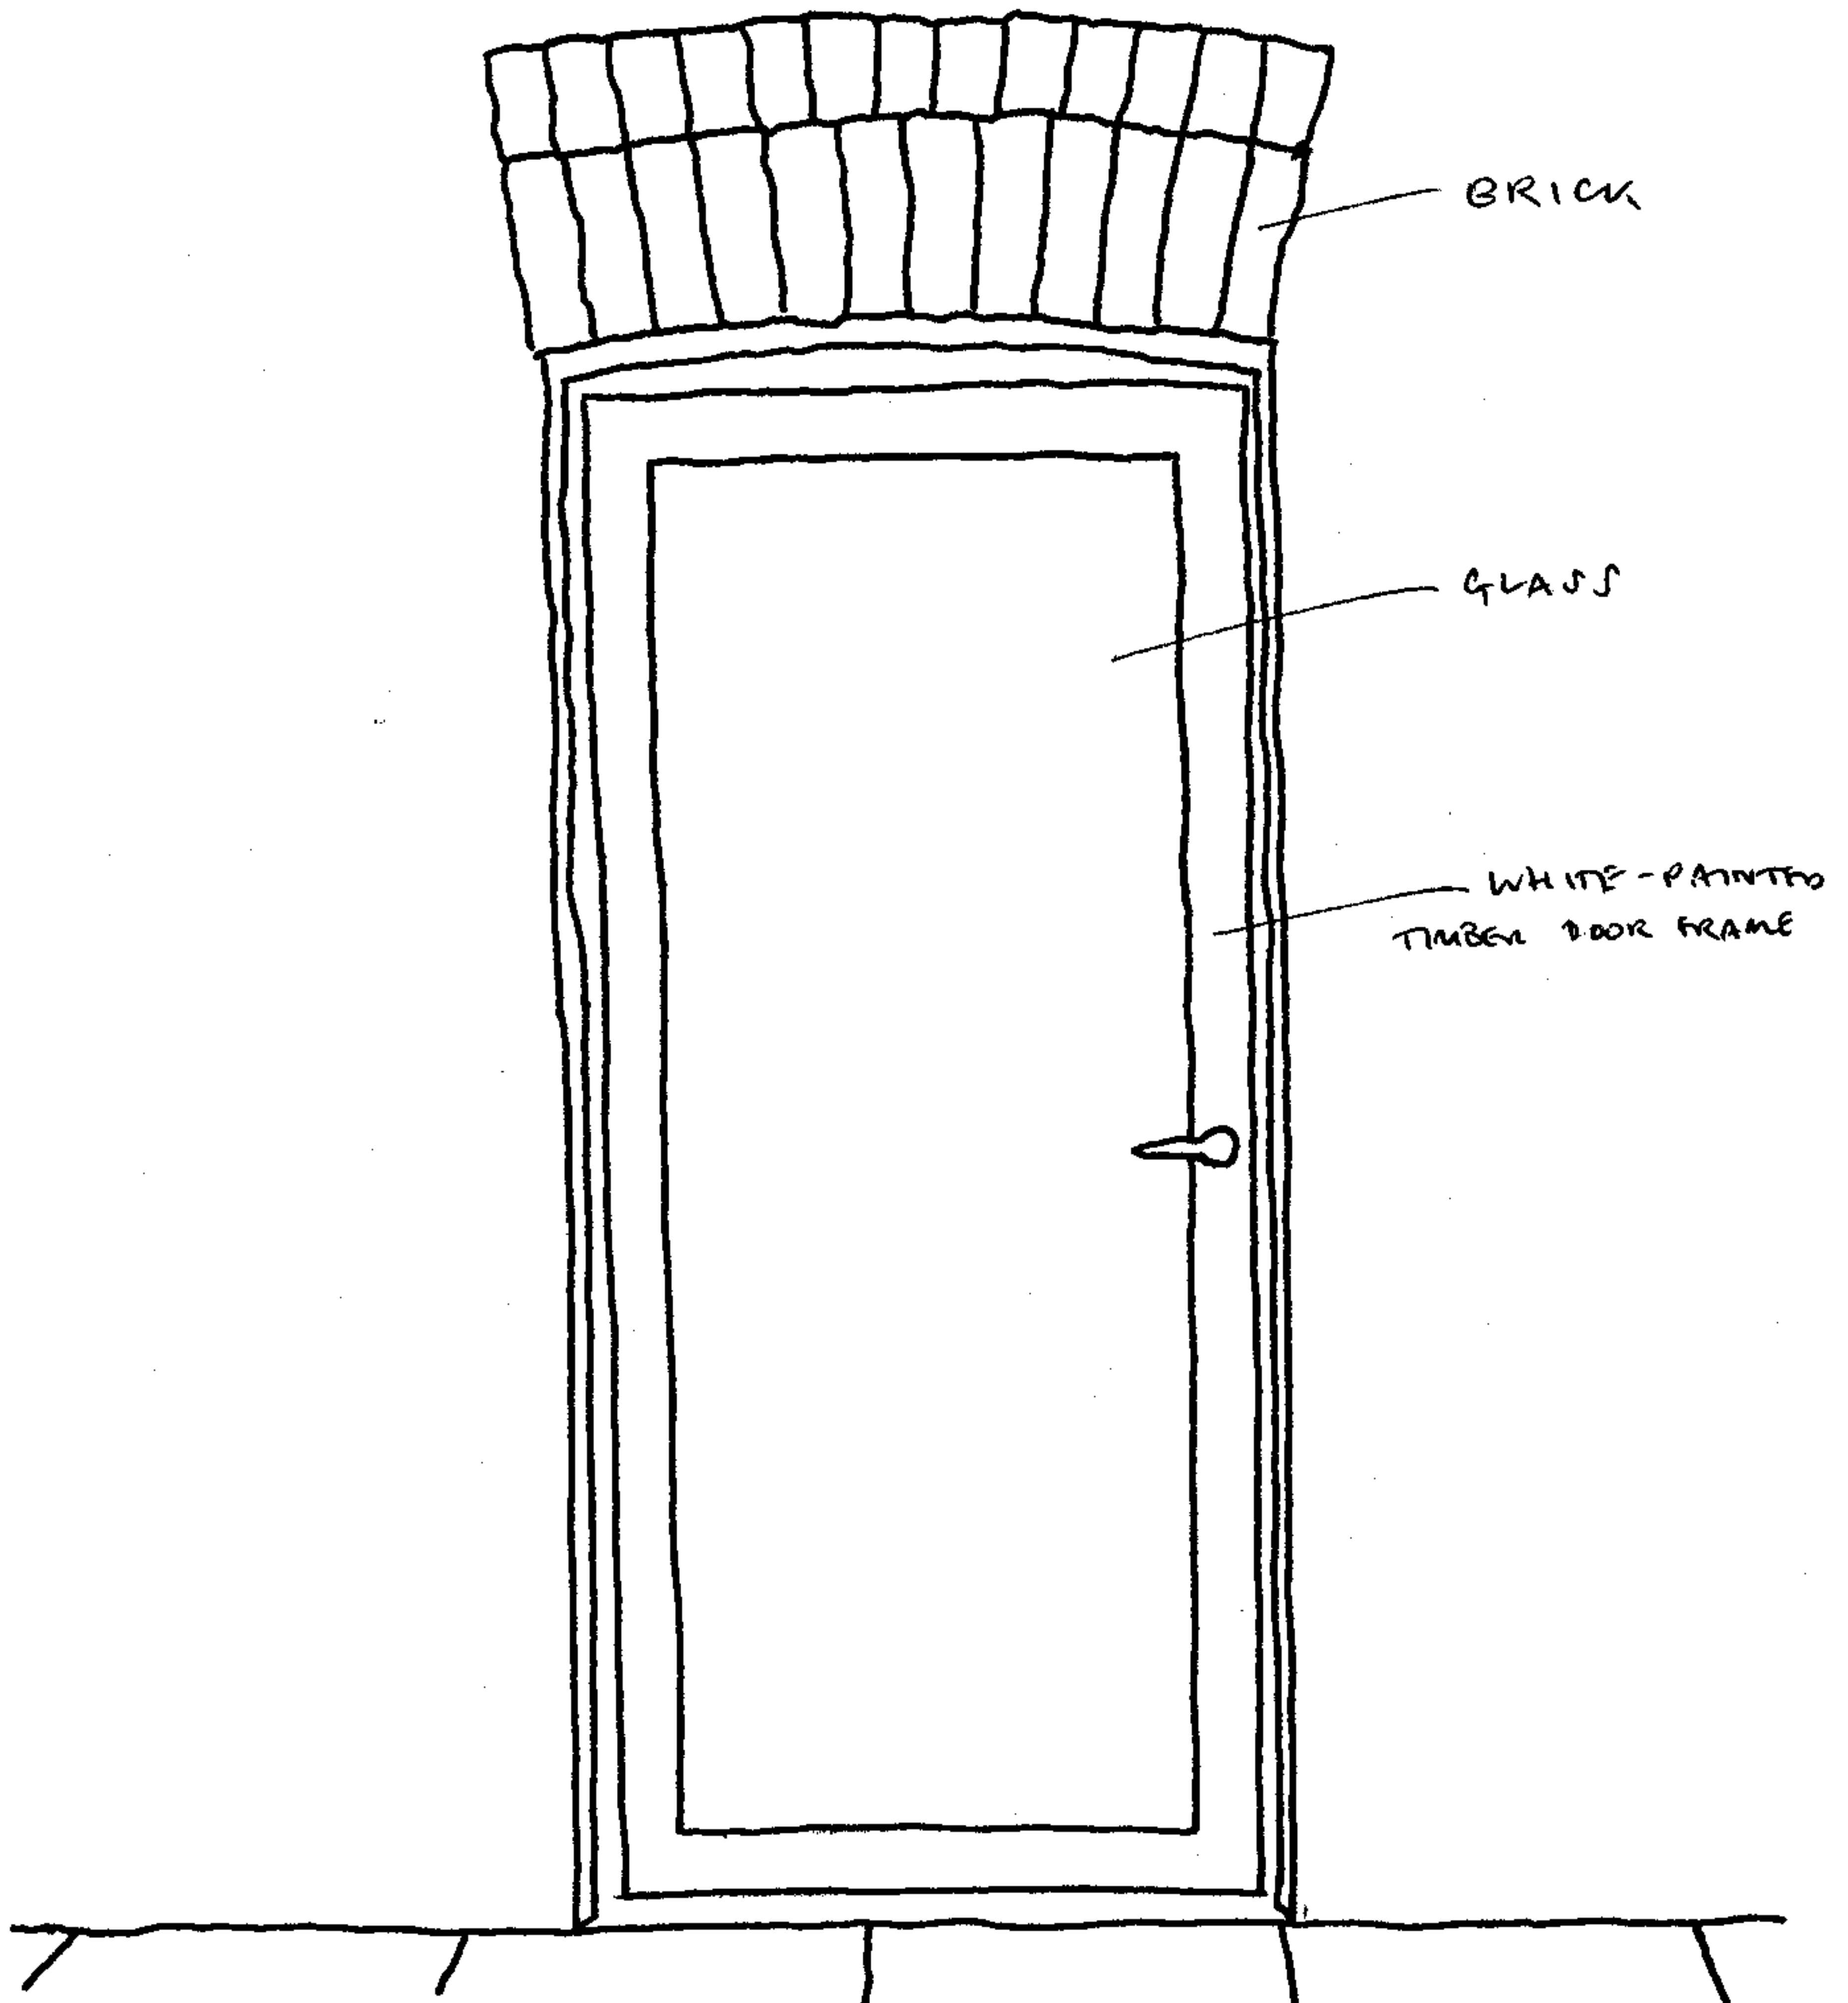

HEIGHT OF DOOR 1810 mm

WIDTH OF DOOR 830 mm

125-139 BROADHURST GARDENS

139 BASEMENT FROM COMMUNAL GARDEN - PROPOSED

4-2-08