


**application for Conservation Consent:**  
 alteration to start and stop of the stair between lower ground  
 and ground floors, and adjacent structural conservation works

**bruce irwin studio**  
 79 Tradescant Road London SW8 1XJ  
 t 020 7820 7693 m 07854 909 677 gbirwin@hotmail.com

**18 Church Row**  
 Hampstead  
 NW3 6UP



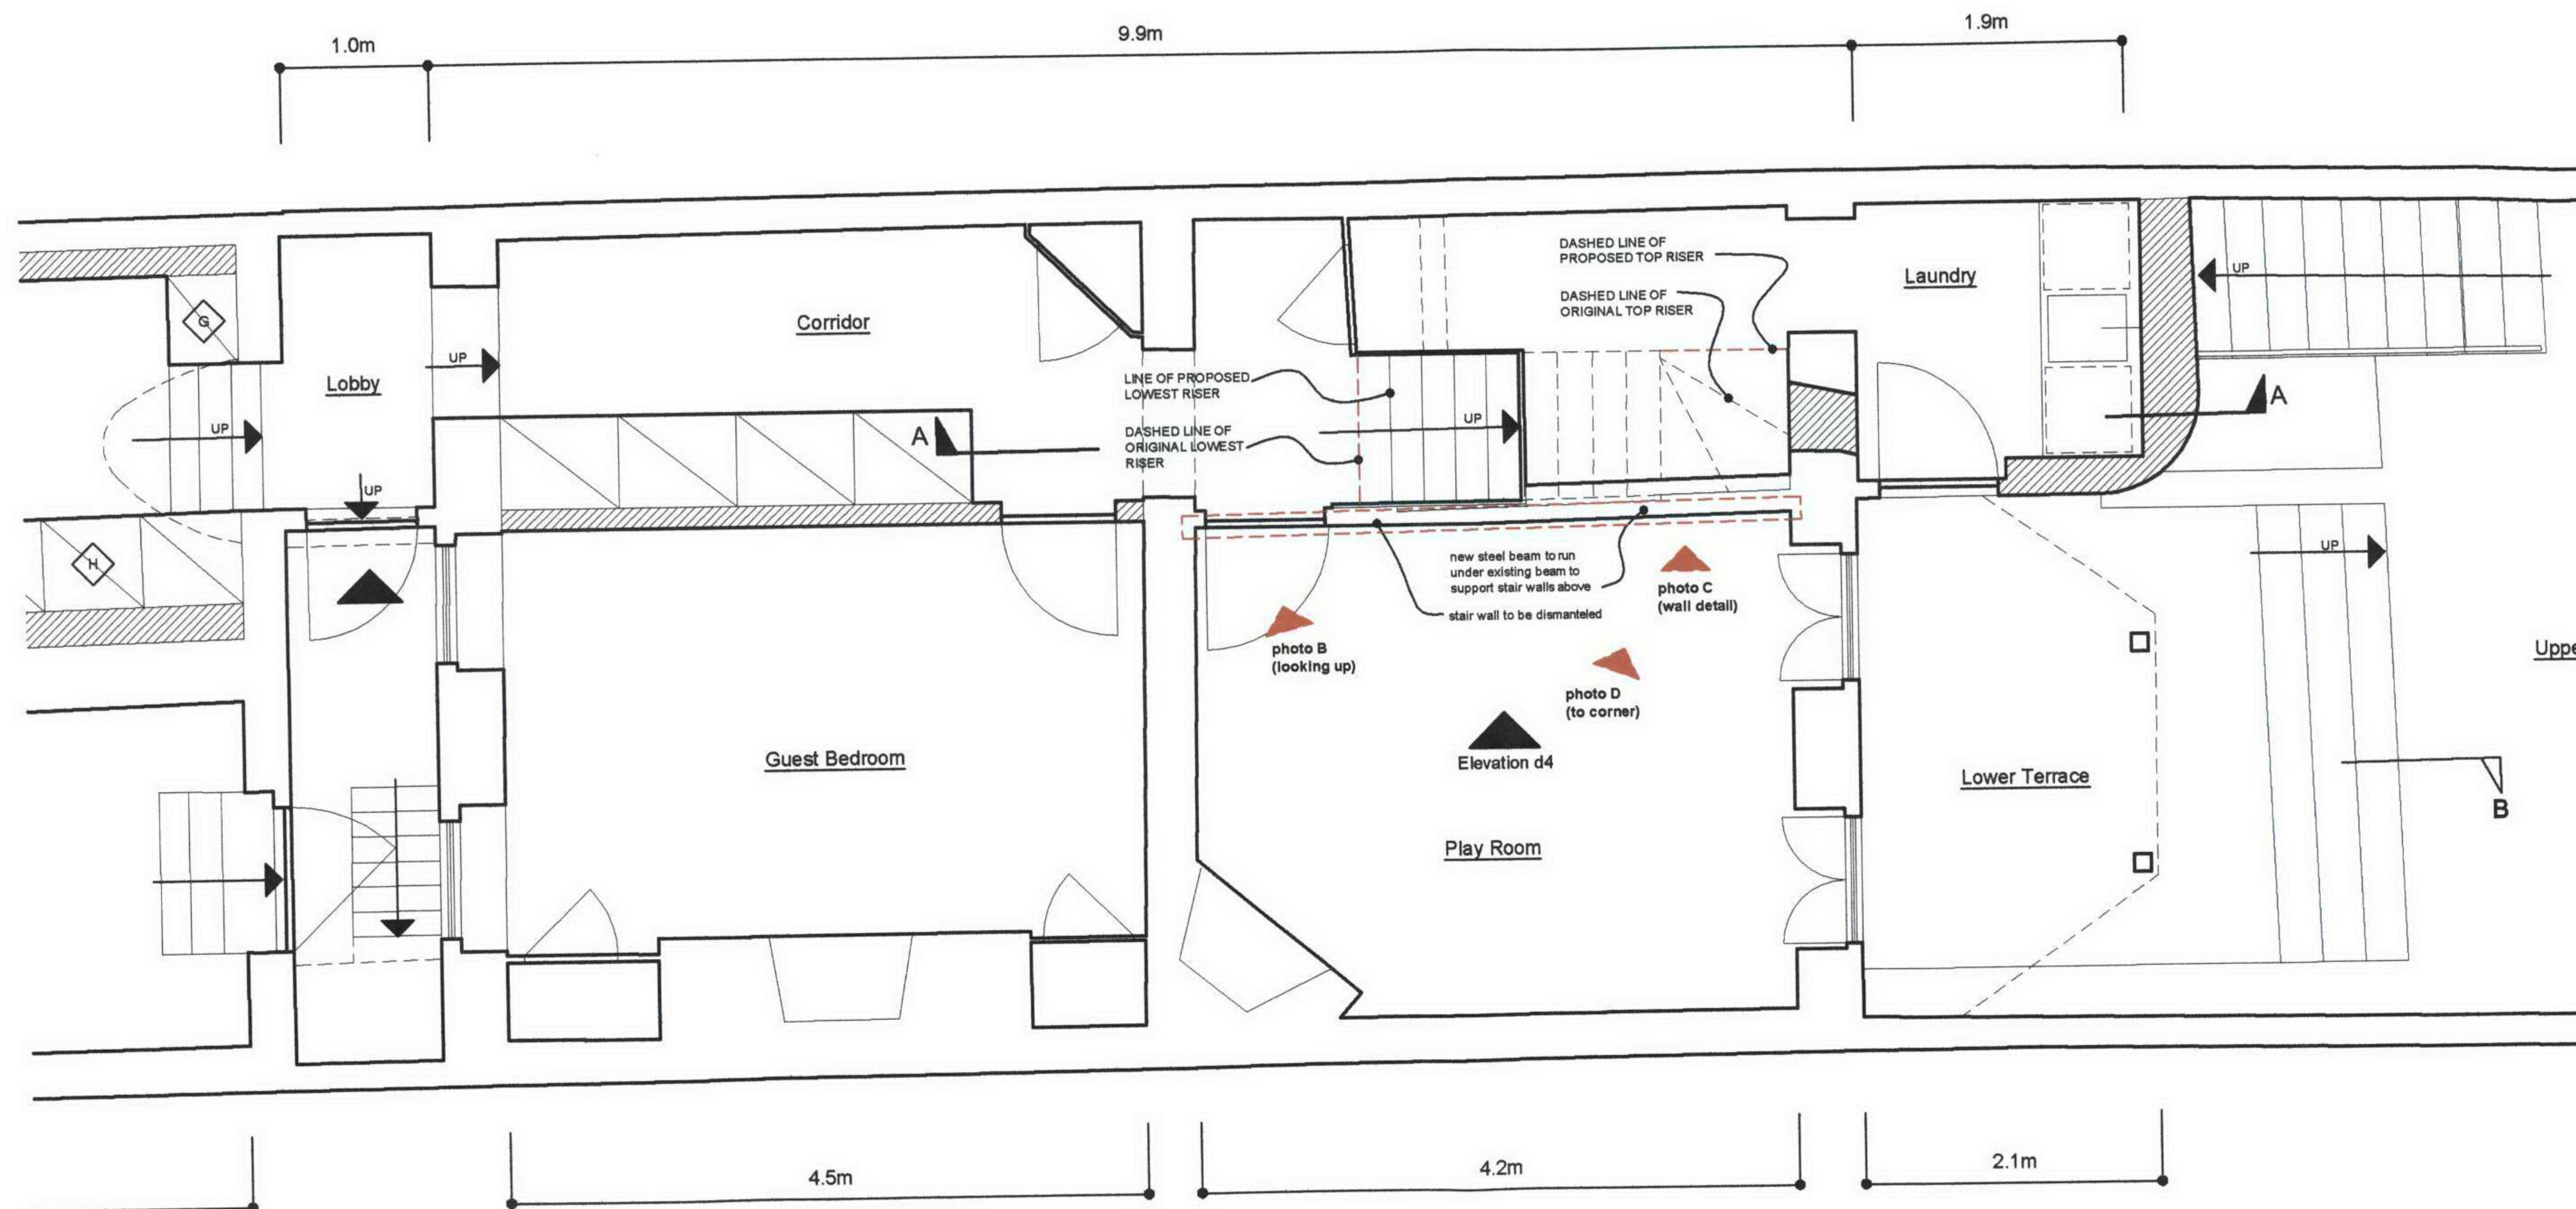

**Lower Ground Floor Plan**  
Original & Proposed Stair Positions

Schmidt Residence  
**18 Church Row**  
Hampstead  
NW3 6UP

**bruce irwin studio**  
79 Tradescant Road  
London SW8 1XJ  
t 0207 820 7693  
m 07854 909 677  
gbirwin@hotmail.com

These are design documents only. Contractors shall verify and be responsible for dimensions and conditions and inform this office of any variations prior to performing works. Written dimensions on drawings shall have precedence over scaled dimensions.

This document shall remain the property of Bruce Irwin Studio and may not be used for any other purposes without the written authorization of Bruce Irwin Studio.


DATE:  
**03 February 2008**

TITLE:  
**Lower Ground Floor Plan:**  
Existing & Proposed conditions  
indicated by text

SCALE:  
**1:50@ A3**

**d1**



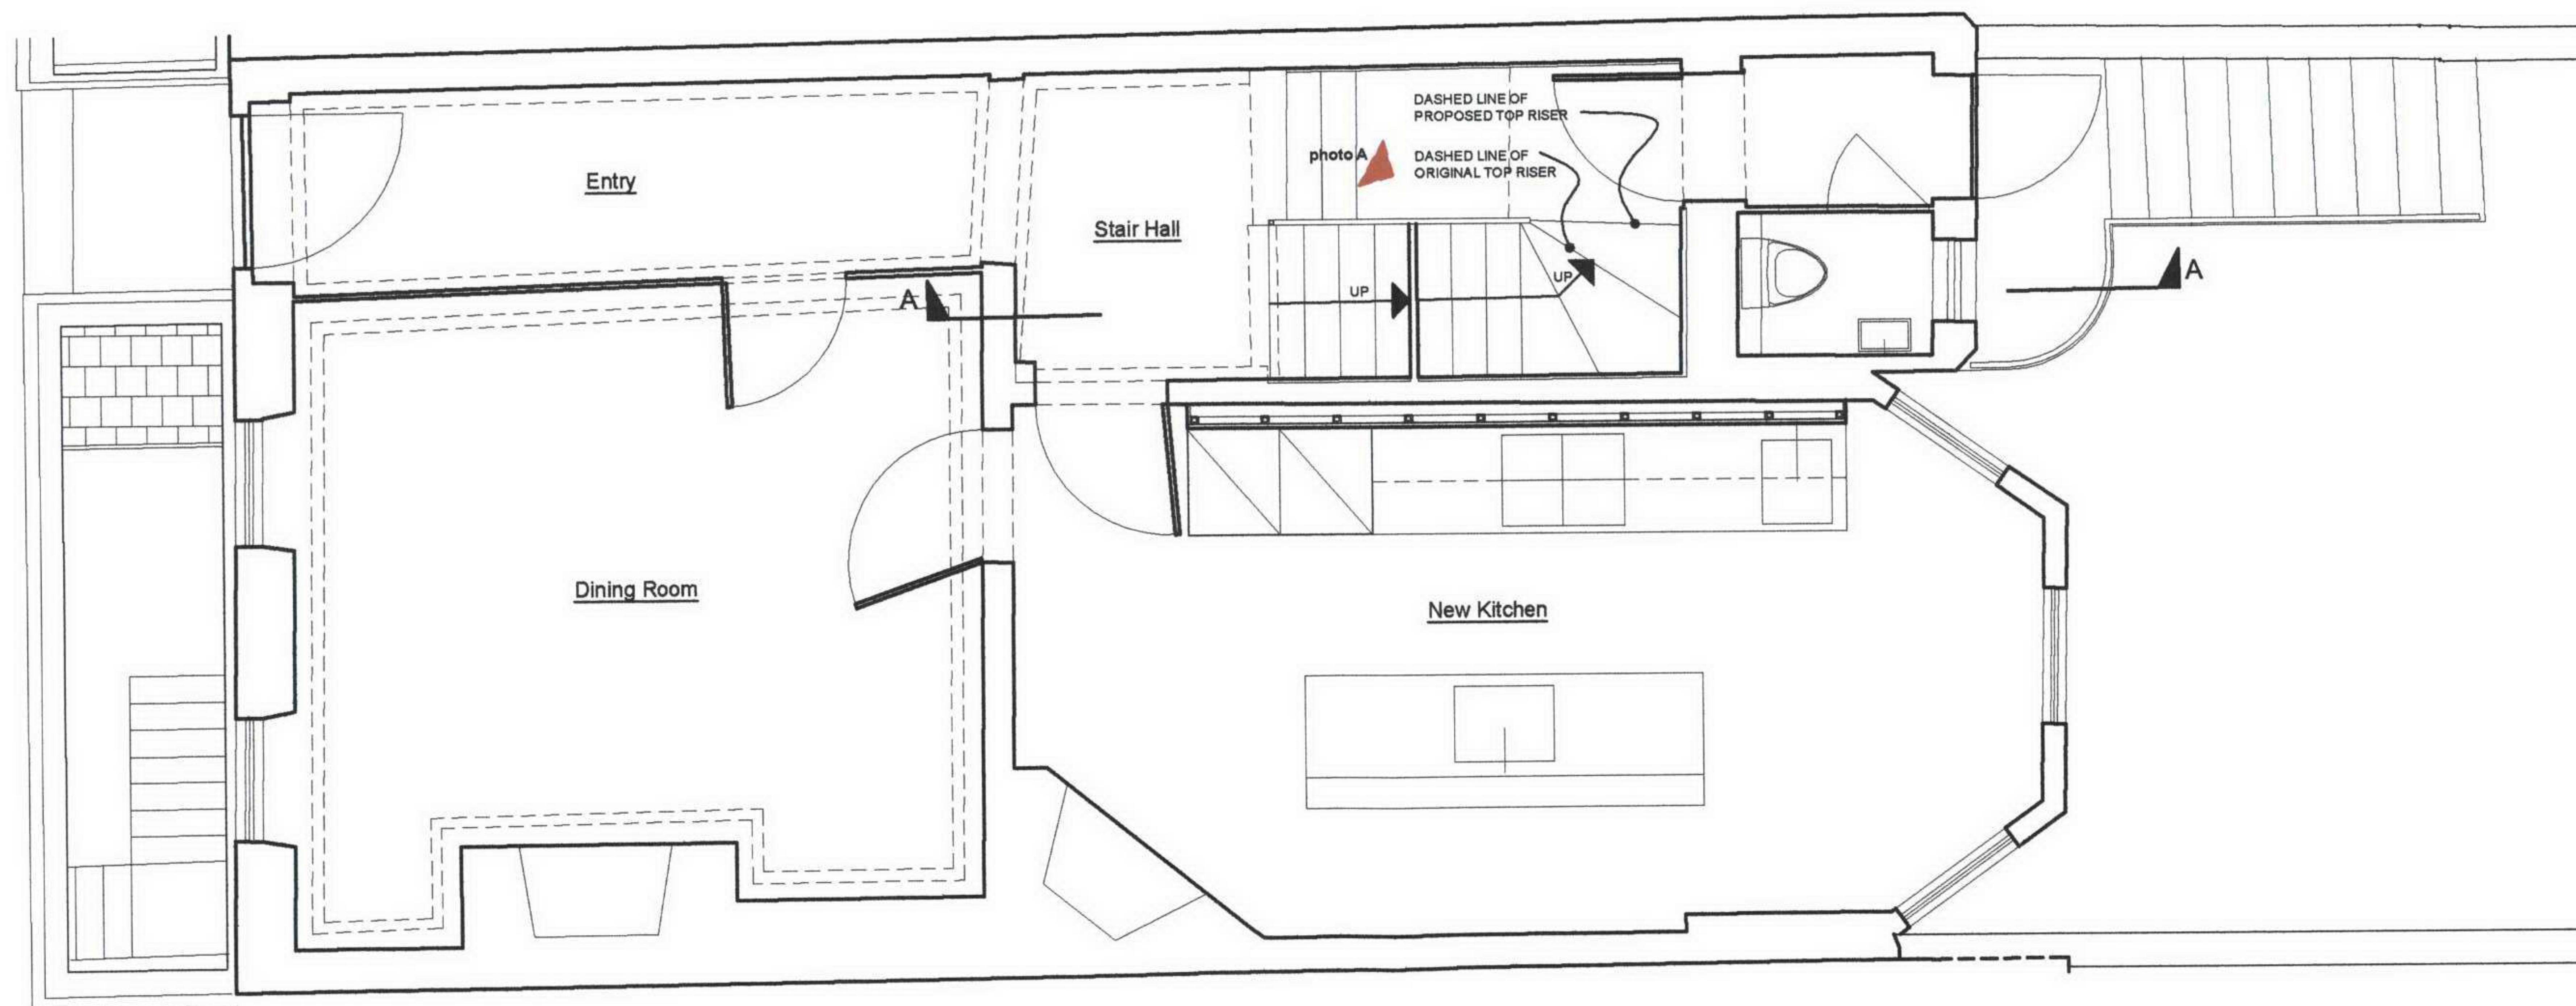

**Ground Floor Plan**  
Original & Proposed Stair Positions

Schmidt Residence  
**18 Church Row**  
Hampstead  
NW3 6UP

**bruce irwin studio**  
79 Tradescant Road  
London SW8 1XJ  
t 0207 820 7693  
m 07854 909 677  
gbrirwin@hotmail.com

These are design documents only. Contractors shall verify and be responsible for dimensions and conditions and inform this office of any variations prior to performing works. Written dimensions on drawings shall have precedence over scaled dimensions.

This document shall remain the property of Bruce Irwin Studio and may not be used for any other purposes without the written authorization of Bruce Irwin Studio.


DATE:  
04 February 2008

TITLE:  
**Ground Floor Plan:**  
Existing & Proposed conditions  
indicated by text

SCALE:  
1:50@ A3

**d2**



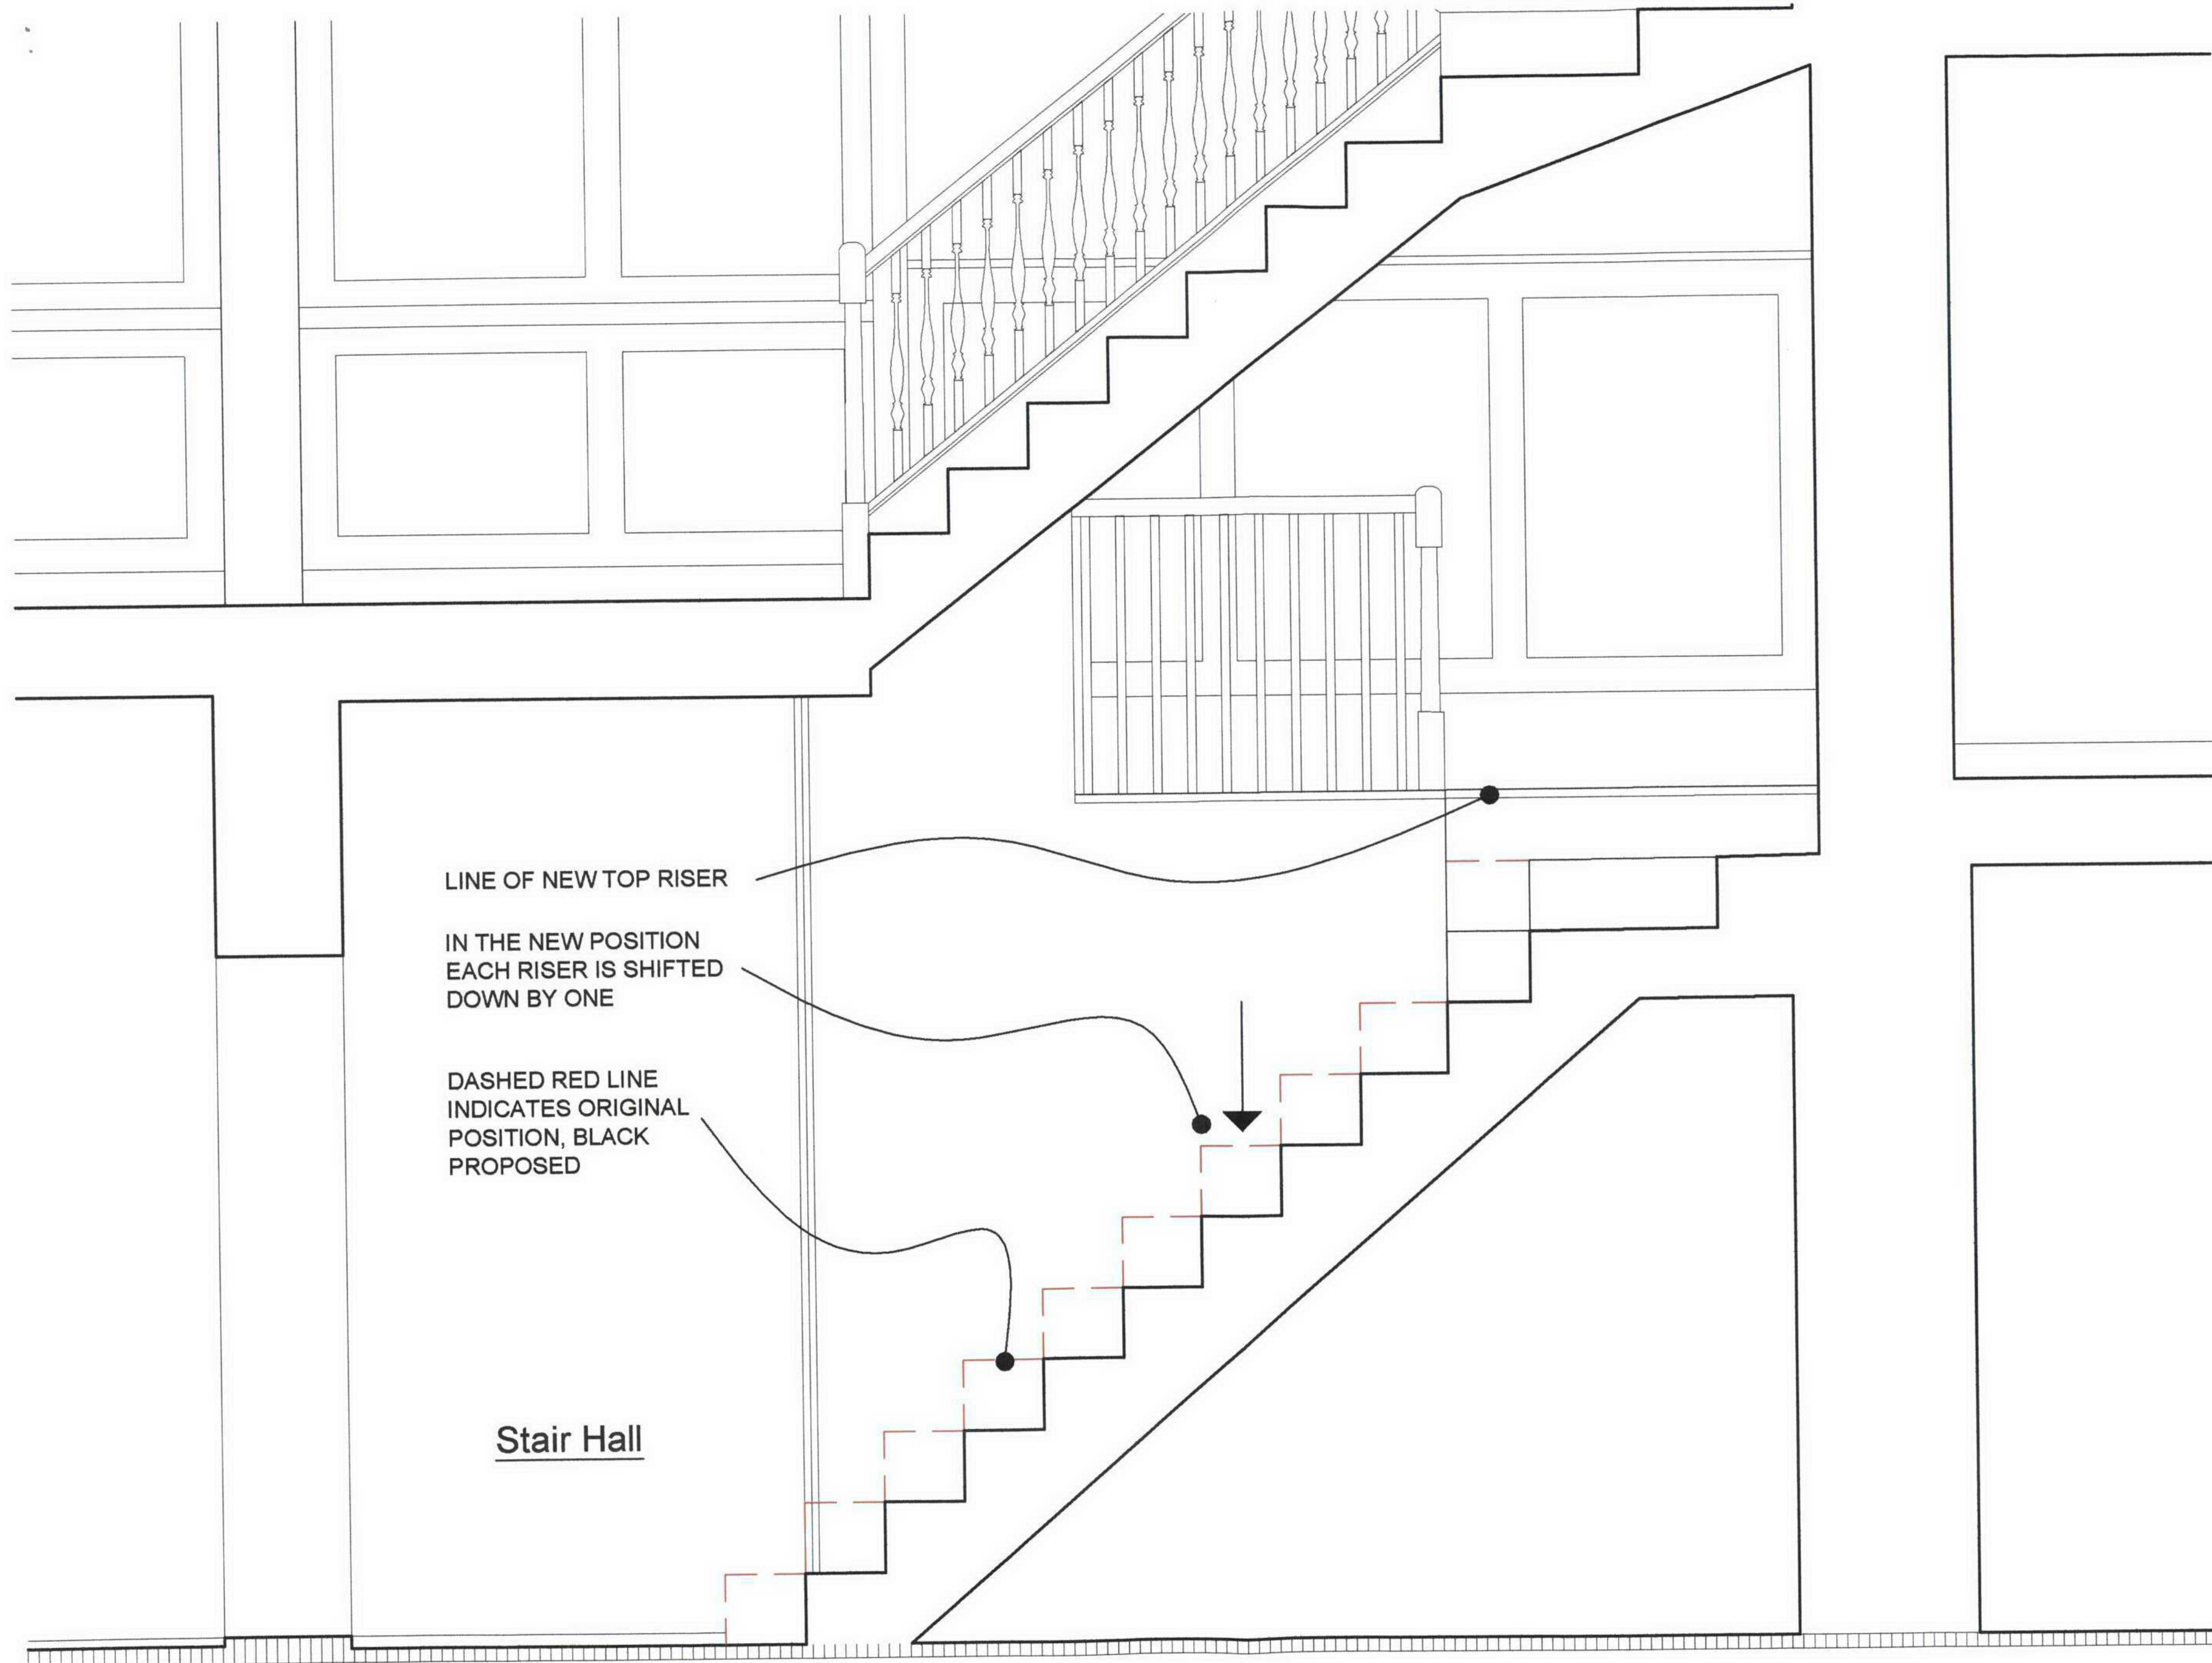

Schmidt Residence  
**18 Church Row**  
Hampstead  
NW3 6UP

**bruce irwin studio**  
79 Tradescant Road  
London SW8 1XJ  
t 0207 820 7693  
m 07854 909 677  
gbrirwin@hotmail.com

These are design documents only. Contractors shall verify and be responsible for dimensions and conditions and inform this office of any variations prior to performing works. Written dimensions on drawings shall have precedence over scaled dimensions.

This document shall remain the property of Bruce Irwin Studio and may not be used for any other purposes without the written authorization of Bruce Irwin Studio.


DATE:  
**04 February 2008**

TITLE:  
**Section Through Stair:**  
Indicating original and proposed  
stair positions


SCALE:  
**1:25@ A3**

**d3**



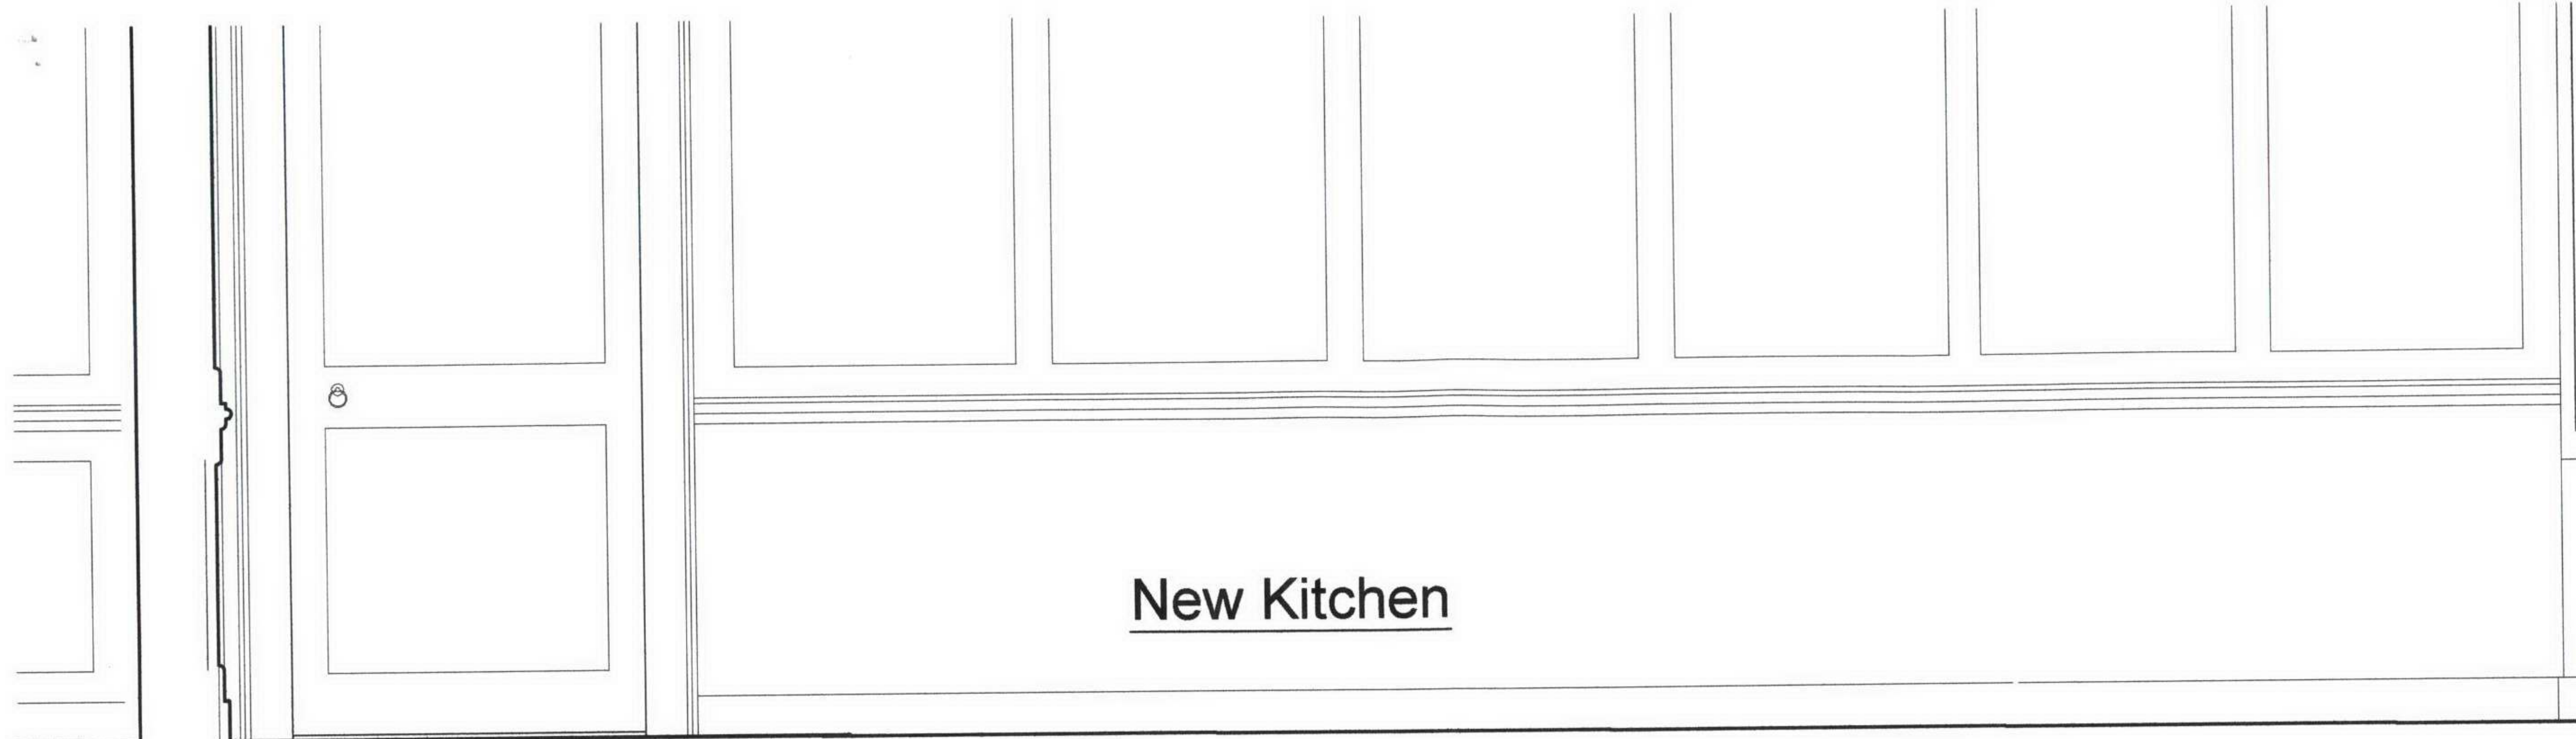

## New Kitchen

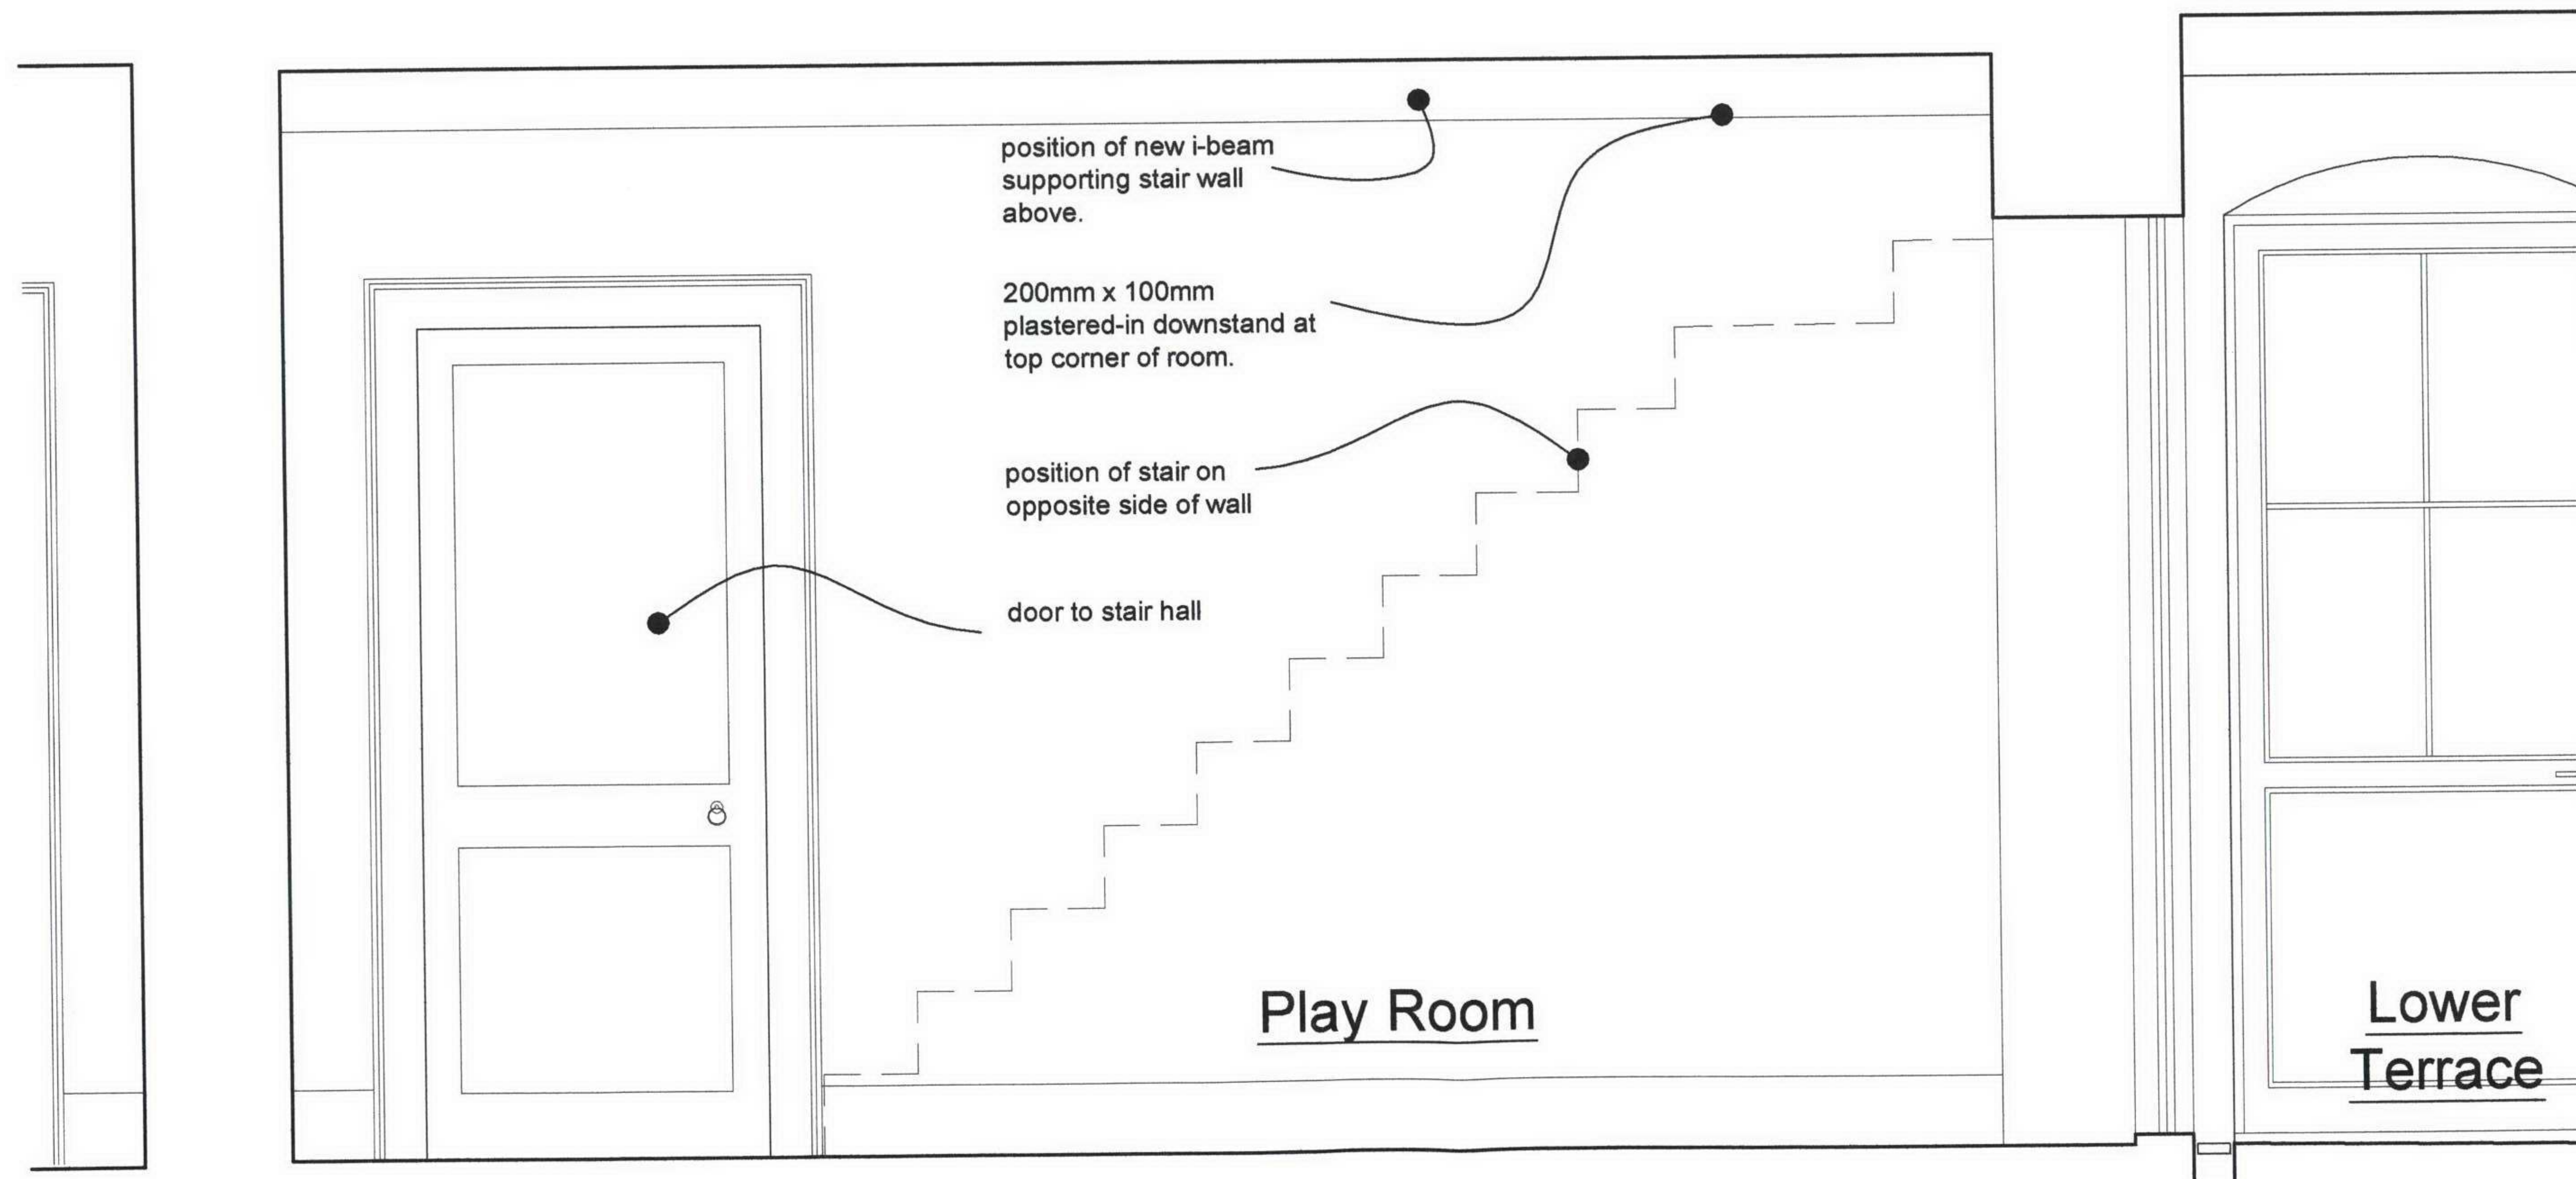

position of new i-beam  
supporting stair wall  
above.

200mm x 100mm  
plastered-in downstand at  
top corner of room.

position of stair on  
opposite side of wall

door to stair hall

## Play Room

## Lower Terrace

Schmidt Residence  
**18 Church Row**  
Hampstead  
NW3 6UP

**bruce irwin studio**  
79 Tradescant Road  
London SW8 1XJ  
t 0207 820 7693  
m 07854 909 677  
gbirwin@hotmail.com

These are design documents only. Contractors shall verify and be responsible for dimensions and conditions and inform this office of any variations prior to performing works. Written dimensions on drawings shall have precedence over scaled dimensions.

This document shall remain the property of Bruce Irwin Studio and may not be used for any other purposes without the written authorization of Bruce Irwin Studio.

DATE:  
**04 February 2008**

TITLE:  
**Interior Elevation:**  
Showing location of downstand/ beam  
in corner of Lower Ground back room

SCALE:  
**1:25@ A3**

# d4