


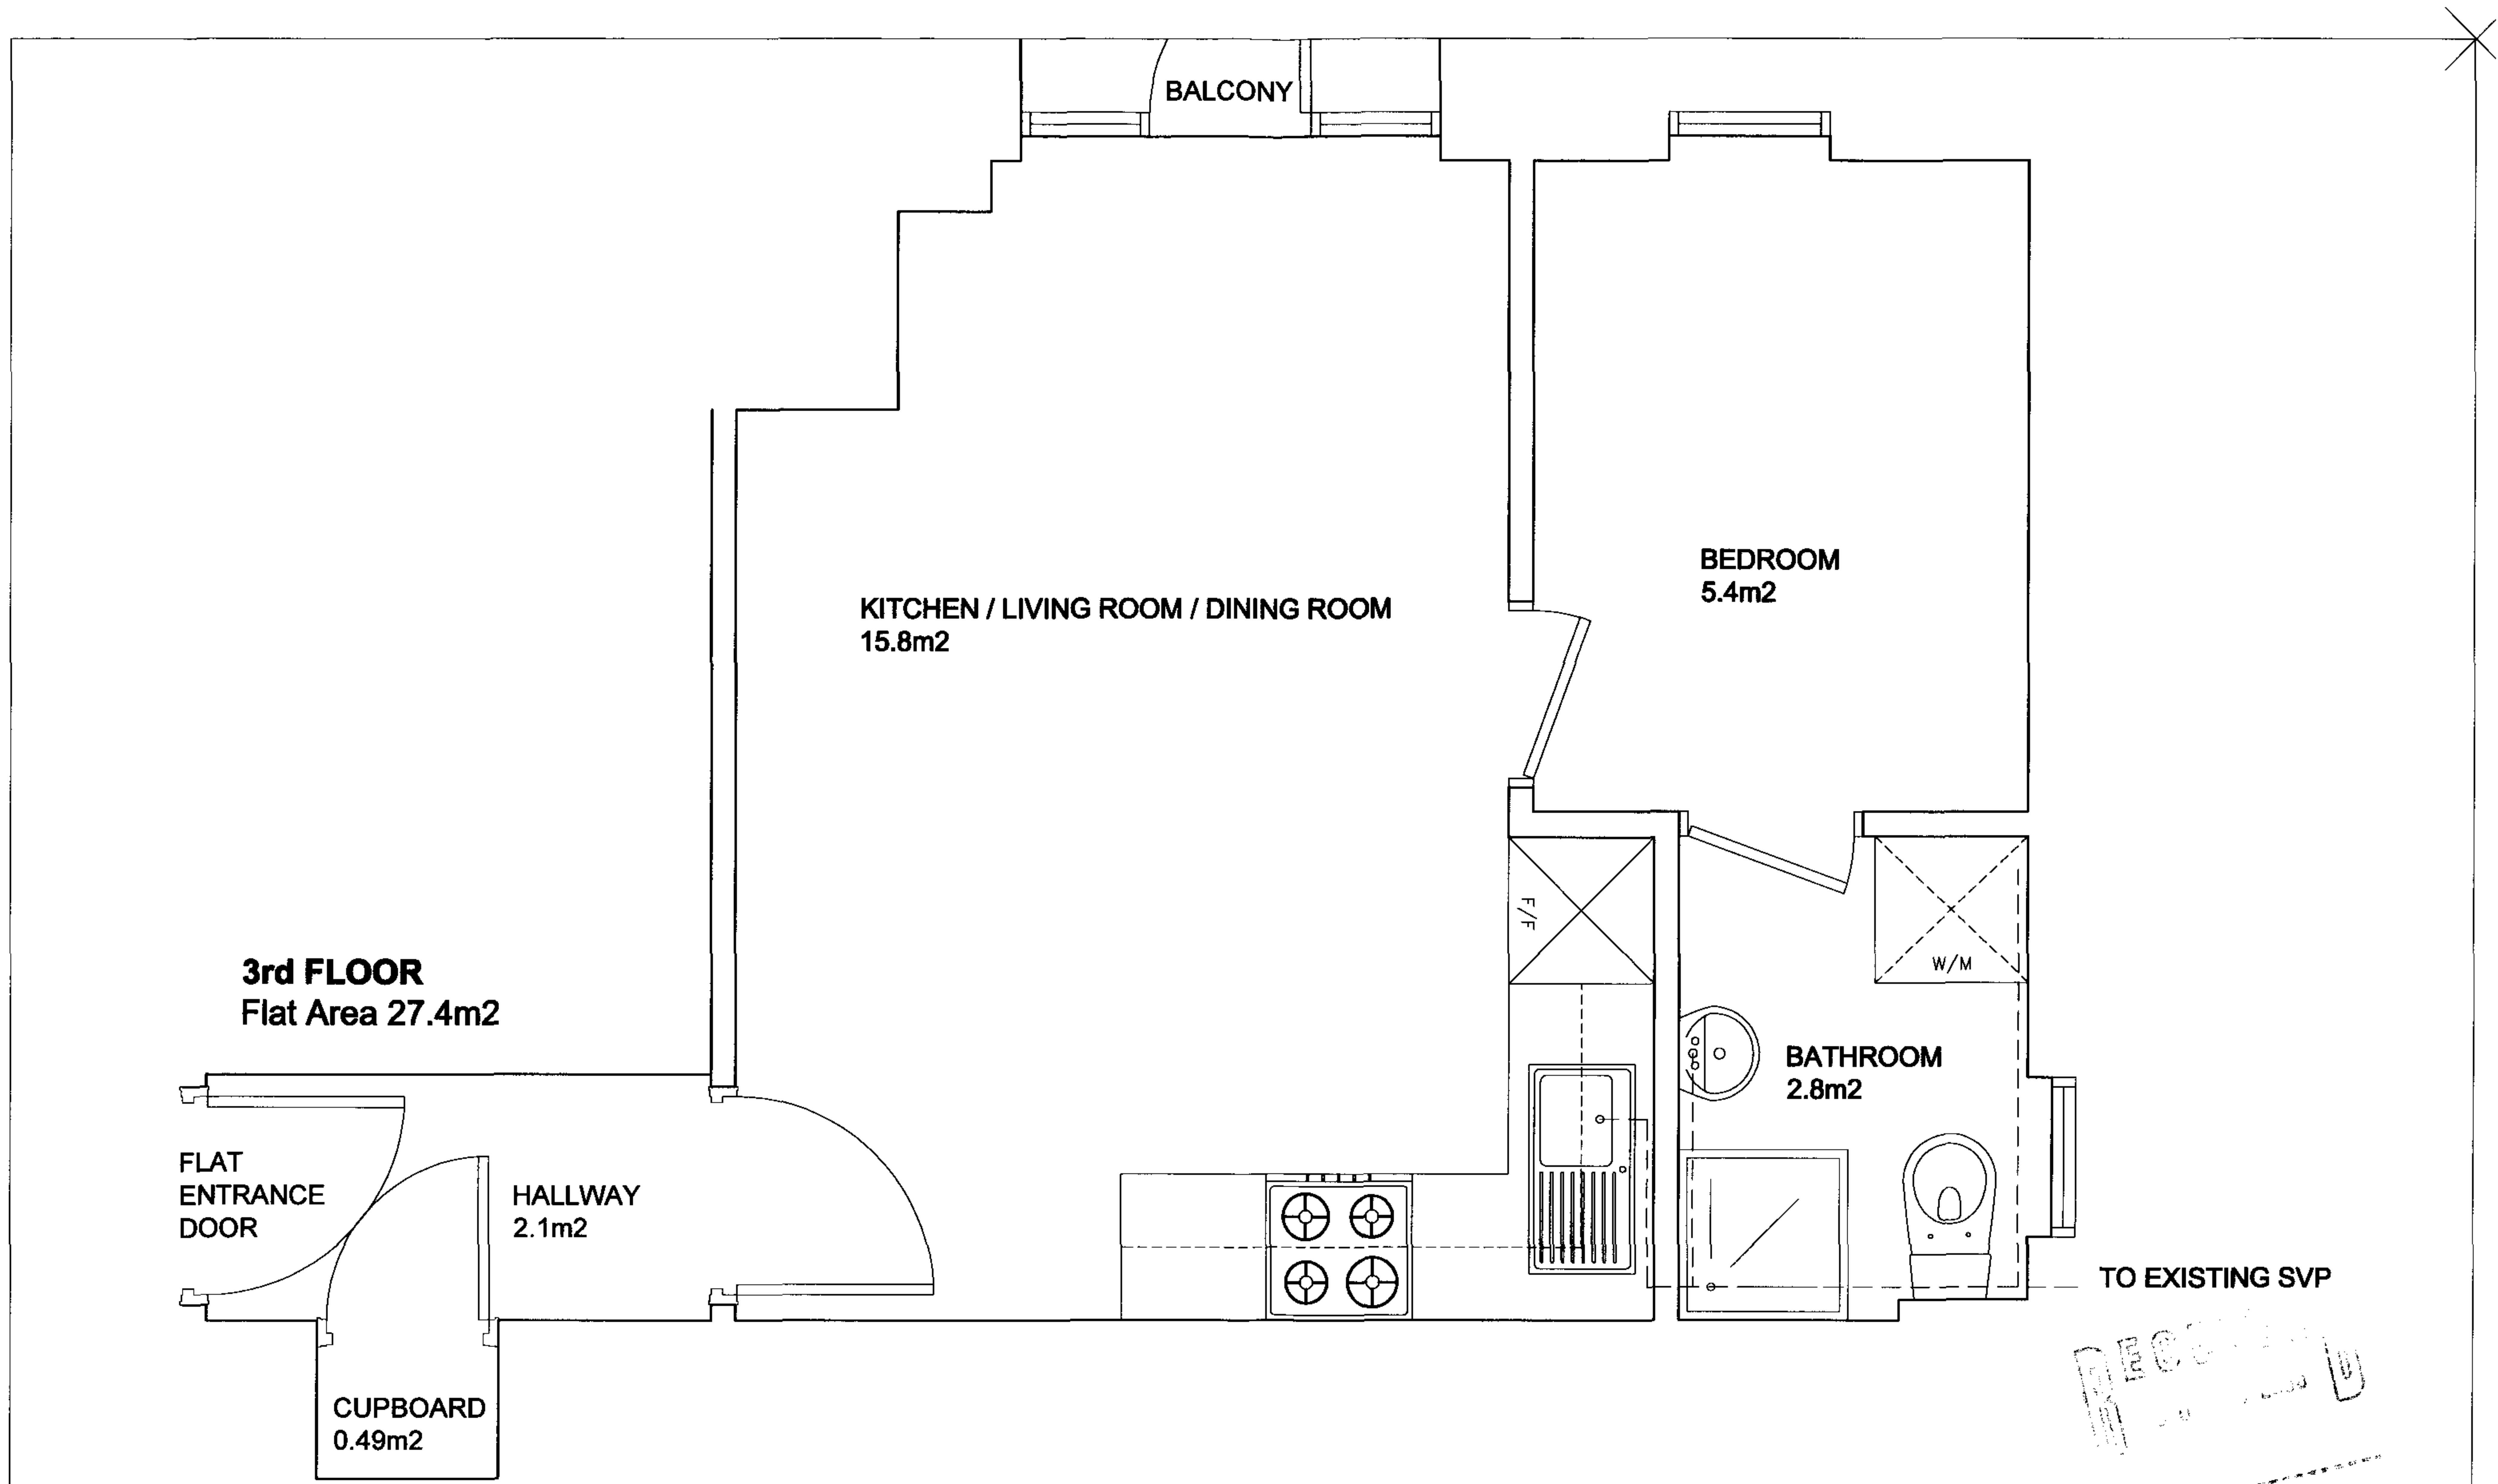

					0814	L(00)02	83 MAKEPEACE MANSIONS, N6	
					Job No.	Dwg No.	Job Title	
					1.25@A3	P2	PROPOSED FLAT LAYOUT 3RD FLOOR - SELF CONTAINED	
					Scale	Revision		
					NOV.07	-		
					Date	Drawn By	Dwg Title	
Rev	Date	Drn	Ckd	Note				