



- = Existing Area to be demolished
- = Proposed New Area

Project:	76 Priory Road, NW6 3NT Mr. & Mrs. W. Grigull	76PR
Existing: Site Plan Status:	Planning	E001
Date:	January 2008	Scale: 1:100 @ A2
Rev:	-	

© James Lambert Architects
50 Kingsway Place Sans Walk Clerkenwell London EC1R 0LU
T: 020 7608 0833 F: 020 7608 0090 e: jla@jarch.co.uk

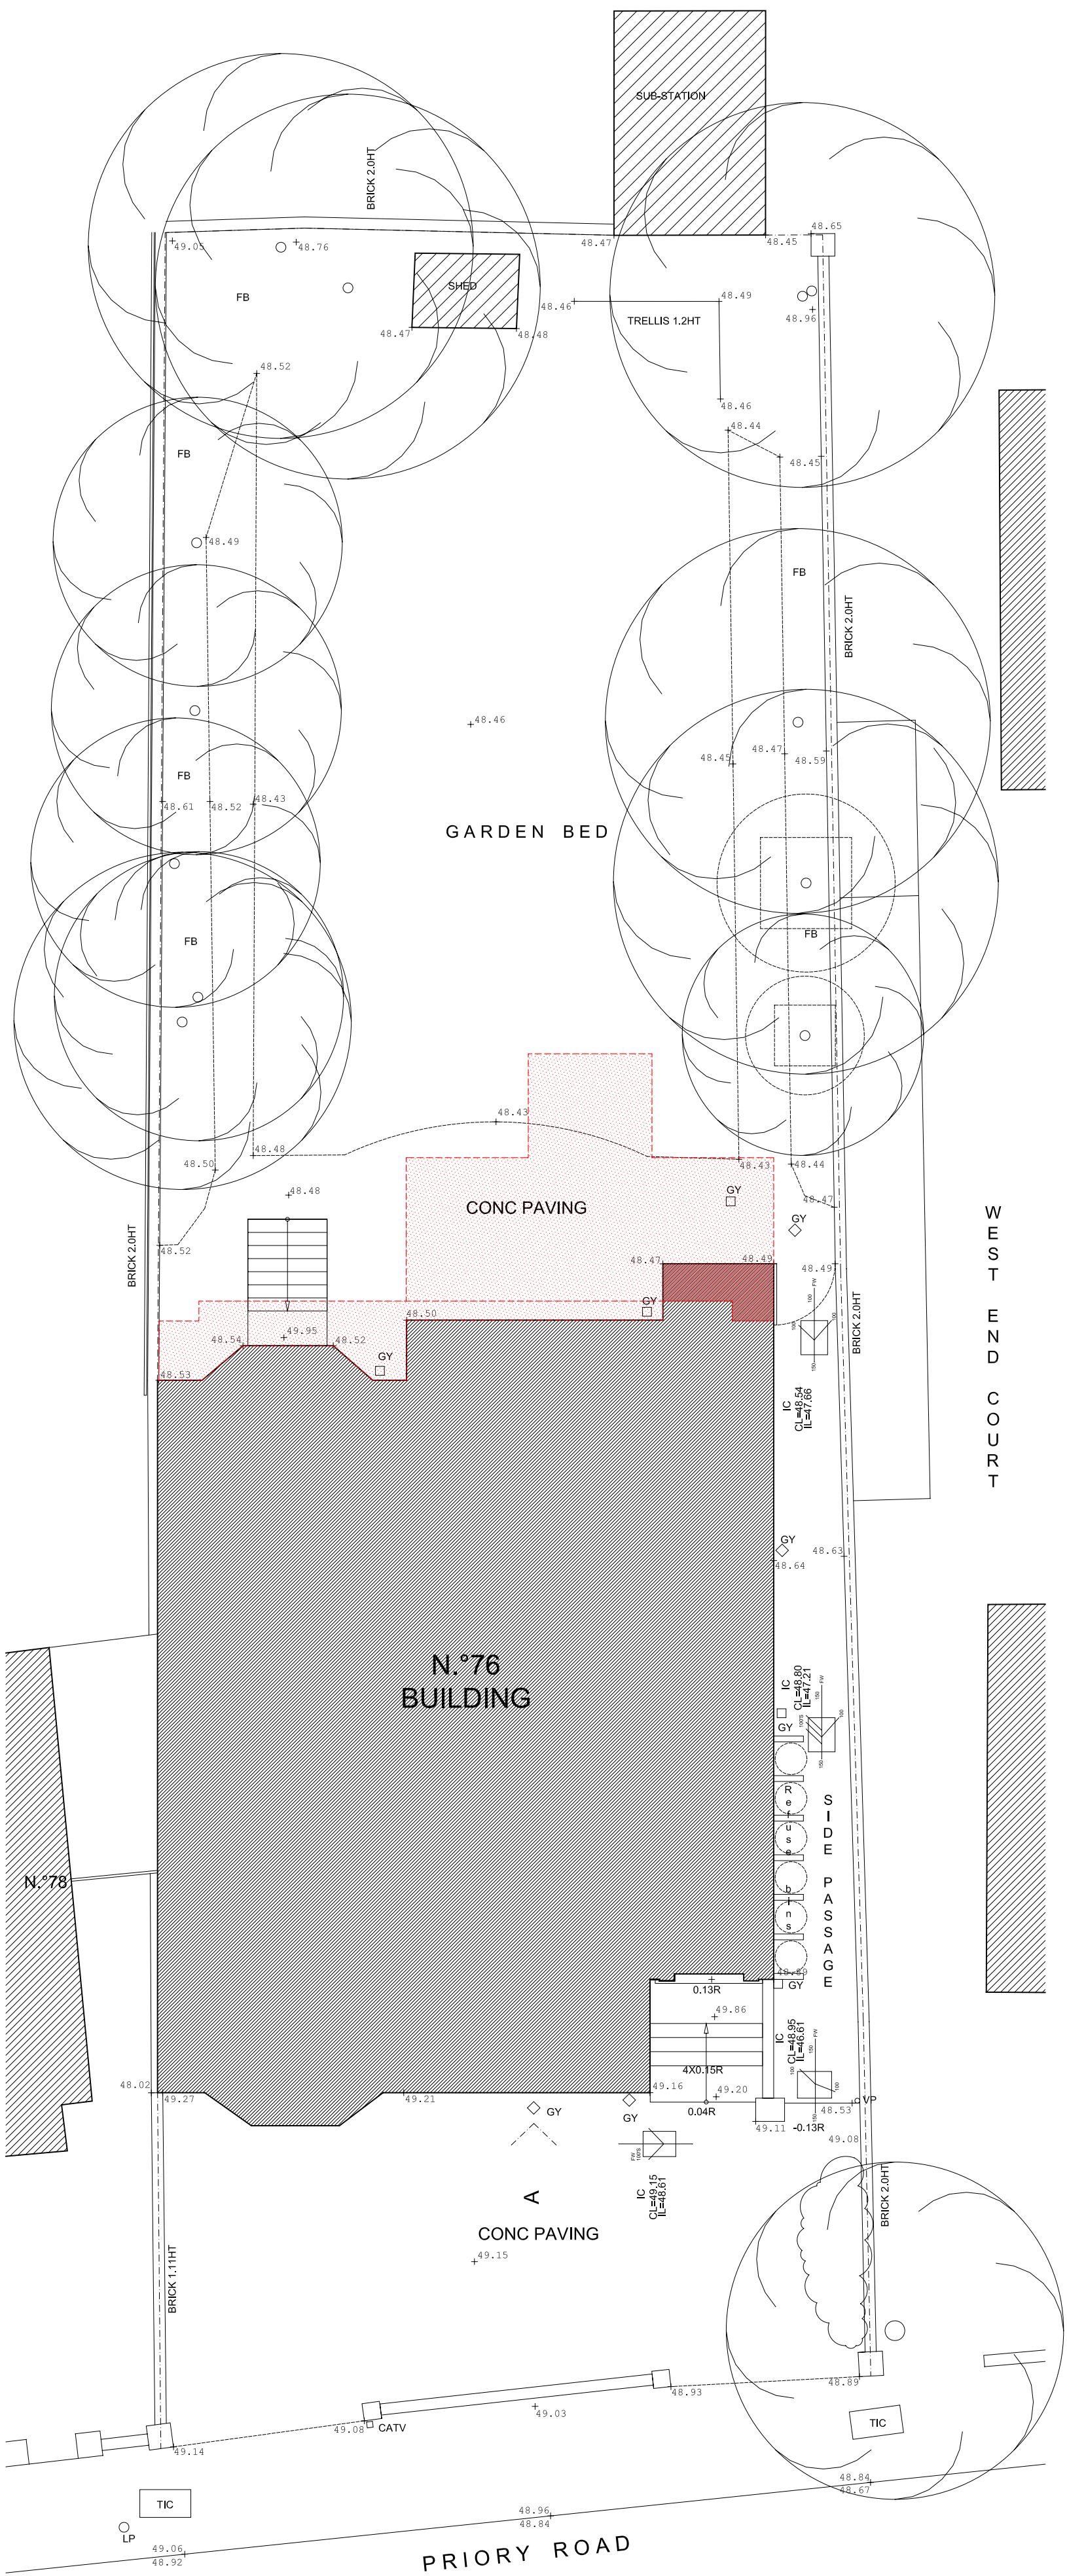


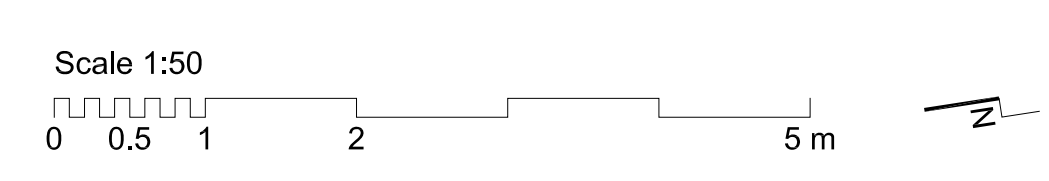

Project:	76 Priory Road, NW6 3NT Mr. & Mrs. W. Grigull	76PR
	Existing: Lower ground plan Status: Planning	E002
Date:	January 2008 Scale: 1:50 @ A2	Rev: -



WEST
END
COURT

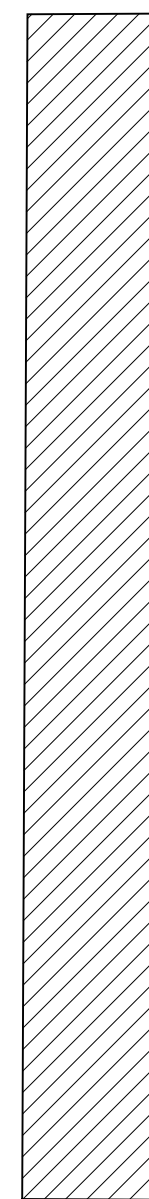

- = Existing Area to be Demolished
- = Proposed New Area at this Level

Project:	76 Priory Road, NW6 3NT Mr. & Mrs. W. Grigull	76PR
Existing:	Upper Ground floor plan	E003
Status:	Planning	
Date:	January 2008	Scale: 1:50 @ A2
Rev:	-	

© James Lambert Architects
50 Kingsway Place Sans Walk Clerkenwell London EC1R 0LU
T: 020 7608 0833 F: 020 7608 0090 e: jla@jlarch.co.uk



WEST
END
COURT



Scale 1:50




Outline not changed in this Level

Project:	76 Priory Road, NW6 3NT Mr. & Mrs. W. Grigull	76PR
Existing:	First floor plan	E004
Status:	Planning	
Date:	January 2008	Scale: 1:50 @ A2
Rev:	-	

© James Lambert Architects
50 Kingsway Place Sans Walk Clerkenwell London EC1R 0LU
T: 020 7608 0833 F: 020 7608 0090 e: jla@jarch.co.uk




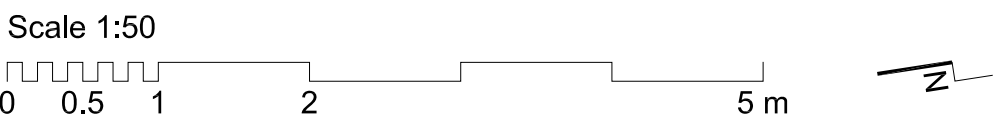

= Existing Area to be Demolished
 = Proposed New Area at this Level

Project:	76 Priory Road, NW6 3NT Mr. & Mrs. W. Grigull	76PR
Existing:	Second floor plan	E005
Status:	Planning	
Date:	January 2008	Scale: 1:50 @ A2
Rev:	-	



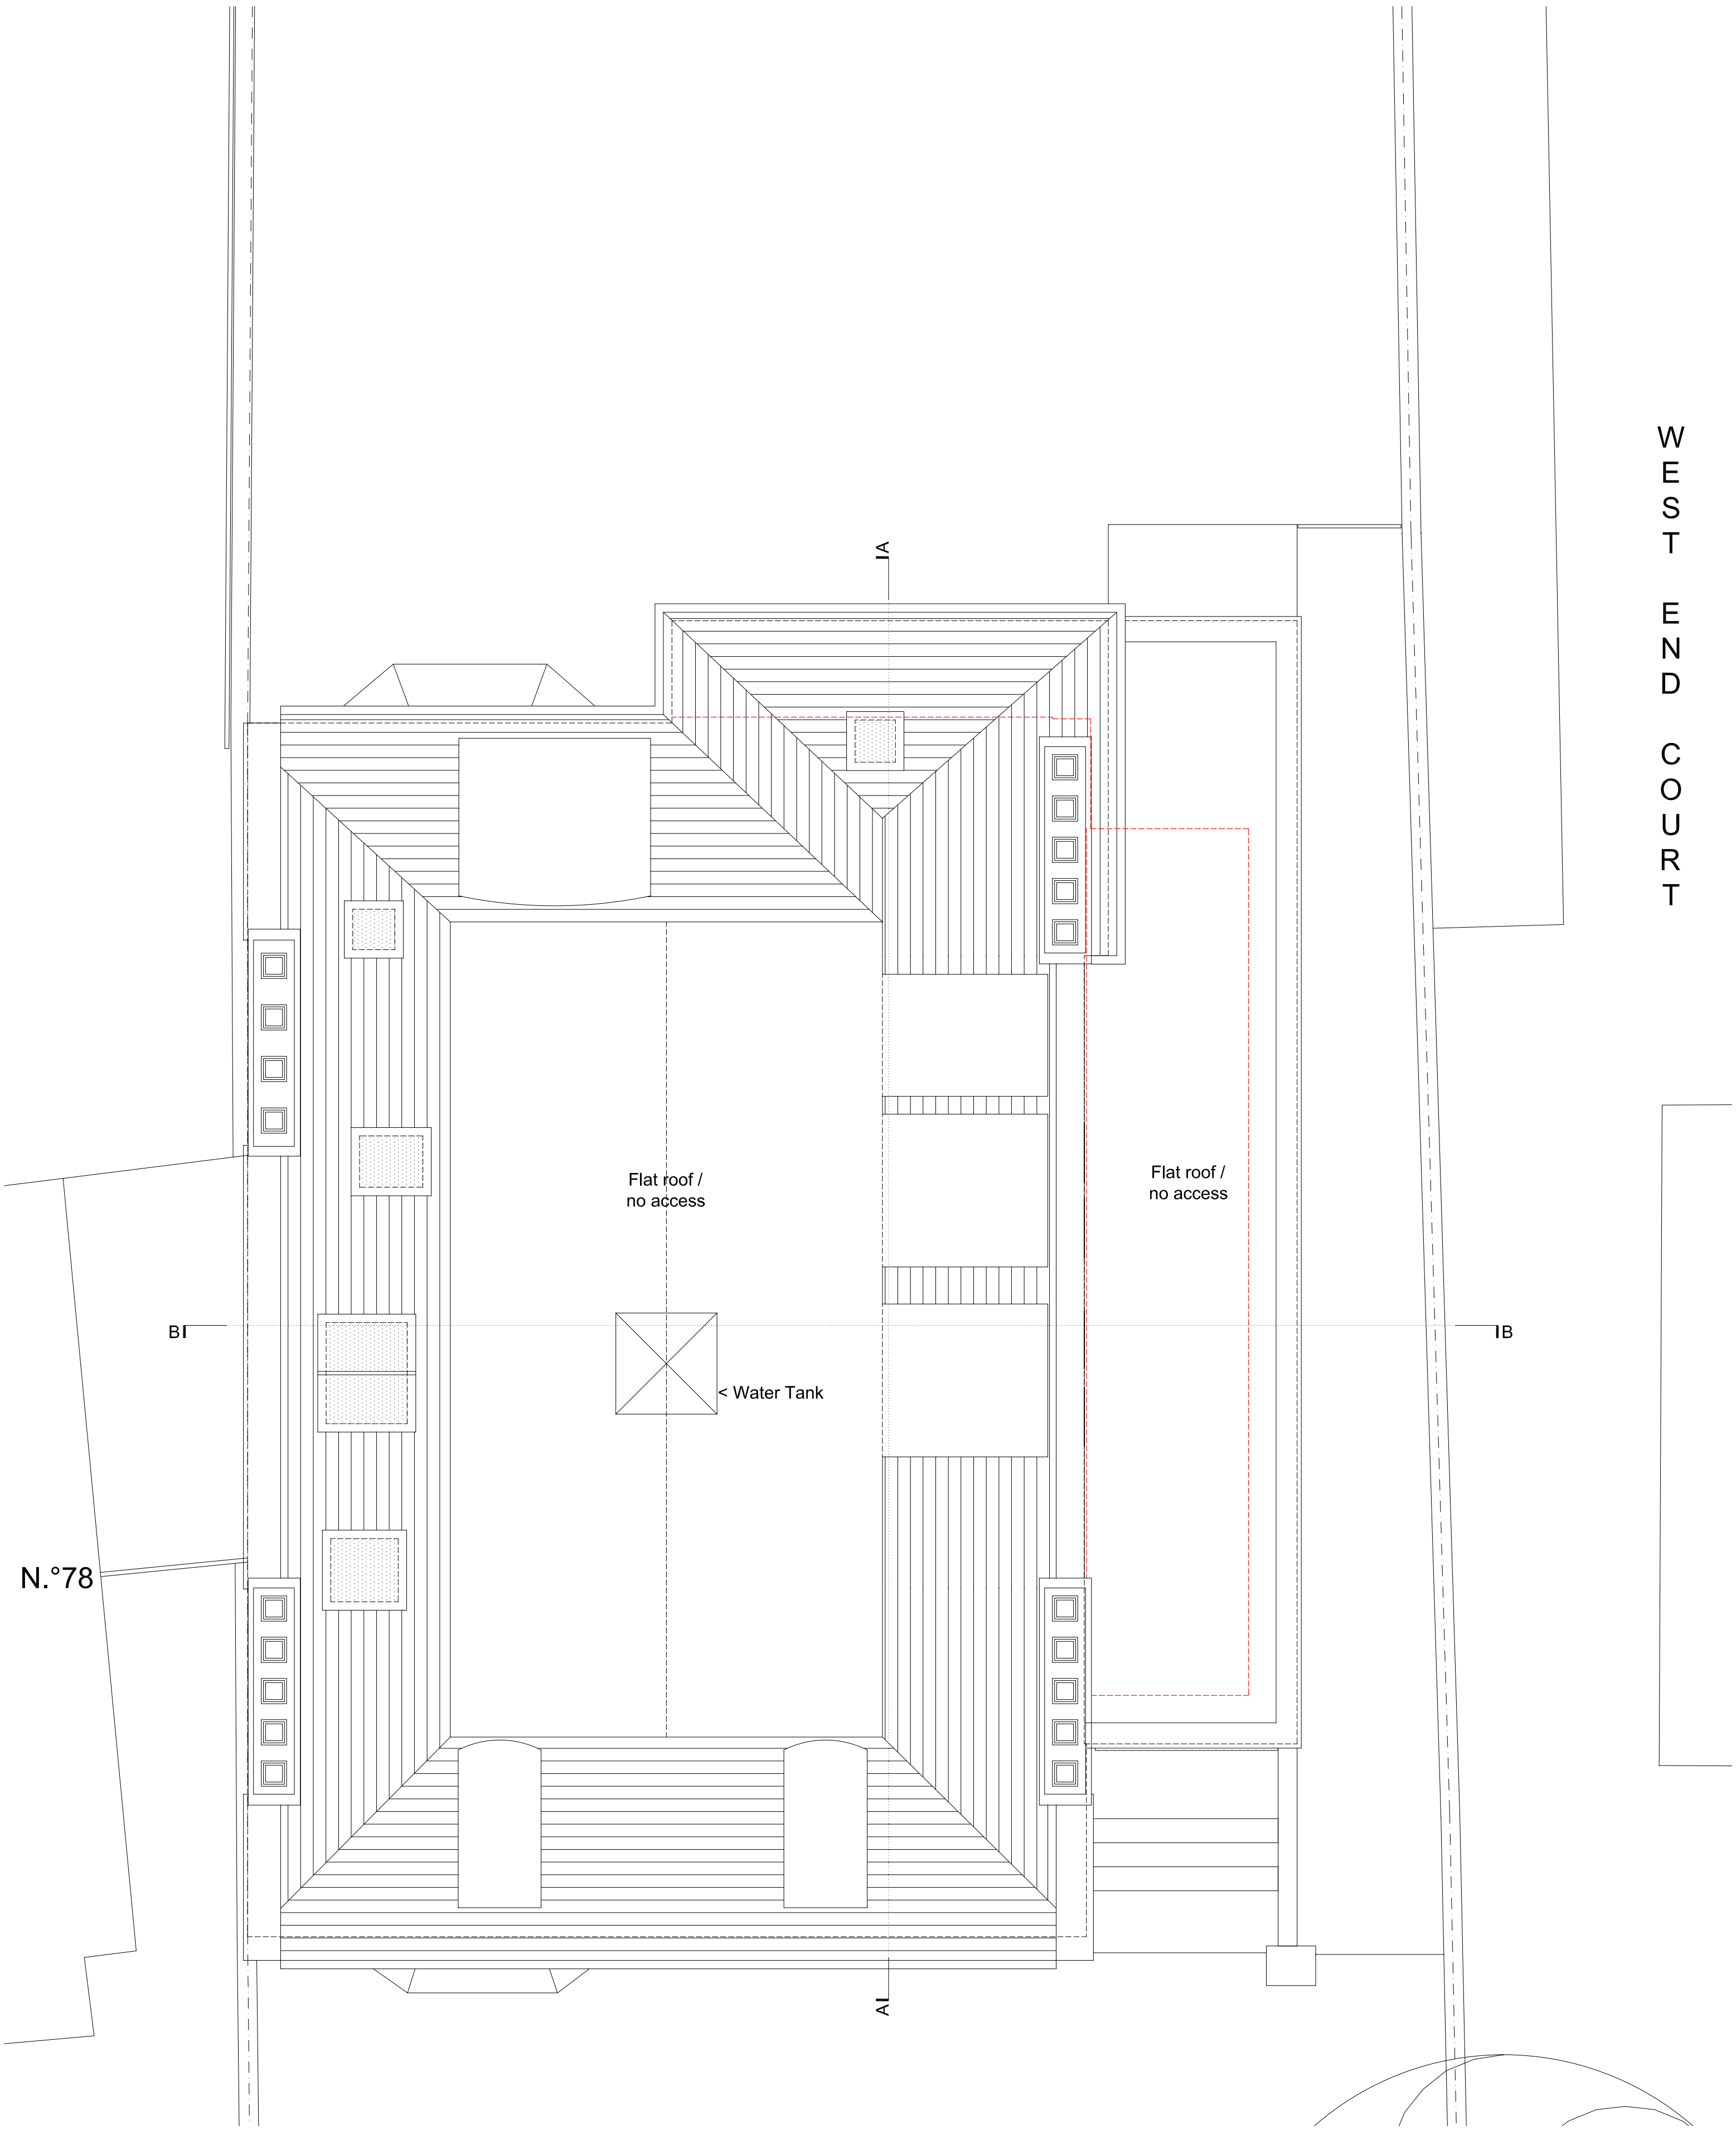

WEST
END
COURT

Scale 1:50
0 0.5 1 2 5 m




= Outline of the Proposed roof at this level

Project:	76 Priory Road, NW6 3NT Mr. & Mrs. W. Grigull	76PR
Existing: Roof plan Status:	Planning	E006
Date:	January 2008	Scale: 1:50 @ A2
		Rev: -

© James Lambert Architects
50 Kingsway Place Sans Walk Clerkenwell London EC1R 0LU
T: 020 7608 0833 F: 020 7608 0090 e: jla@jlarch.co.uk



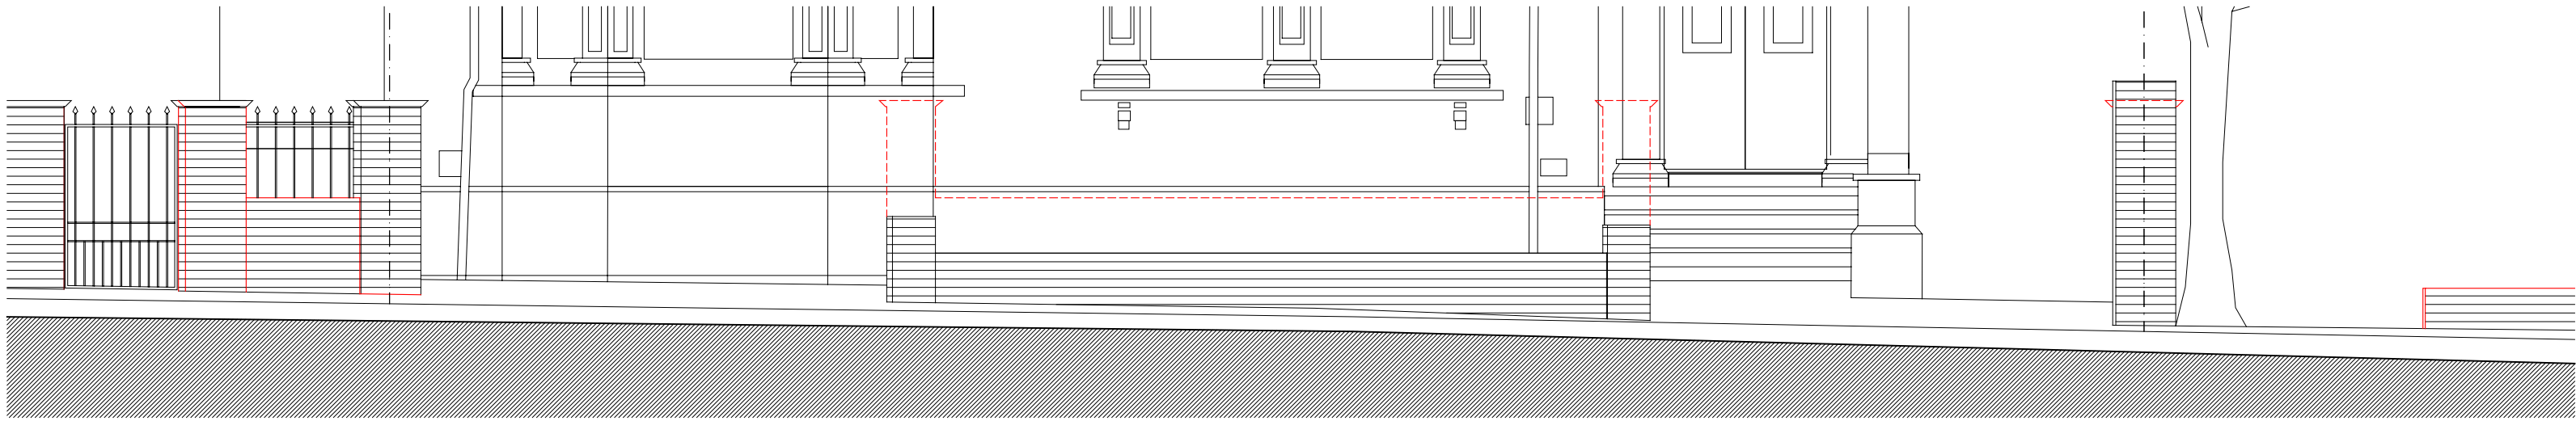

STREET ELEVATION (Priory Road)



FRONT ELEVATION

 = Outline of the Proposed Building in Section



Project:	76 Priory Road, NW6 3NT Mr. & Mrs. W. Grigull	76PR
Existing:	West Elevation (Priory Road)	E007
Status:	Planning	
Date:	January 2008	Rev: -
Scale:	1:50 @ A2	





 = Outline of the Proposed Building in Section



Project:	76 Priory Road, NW6 3NT Mr. & Mrs. W. Grigull	76PR
Existing:	East Elevation	E008
Status:	Planning	
Date:	January 2008	Rev: -





= Outline of the Proposed Building in Section



Project:	76 Priory Road, NW6 3NT Mr. & Mrs. W. Grigull	76PR
Existing:	South Elevation	E009
Status:	Planning	
Date:	January 2008	Rev: -
	Scale: 1:50 @ A2	

© James Lambert Architects
50 Kingsway Place Sans Walk Clerkenwell London EC1R 0LU
T: 020 7608 0833 F: 020 7608 0090 e: jla@jlarch.co.uk






 = Outline of the Proposed Building in Section




Project:	76 Priory Road, NW6 3NT Mr. & Mrs. W. Grigull	76PR
Existing:	North Elevation	E010
Status:	Planning	
Date:	January 2008	Rev: -

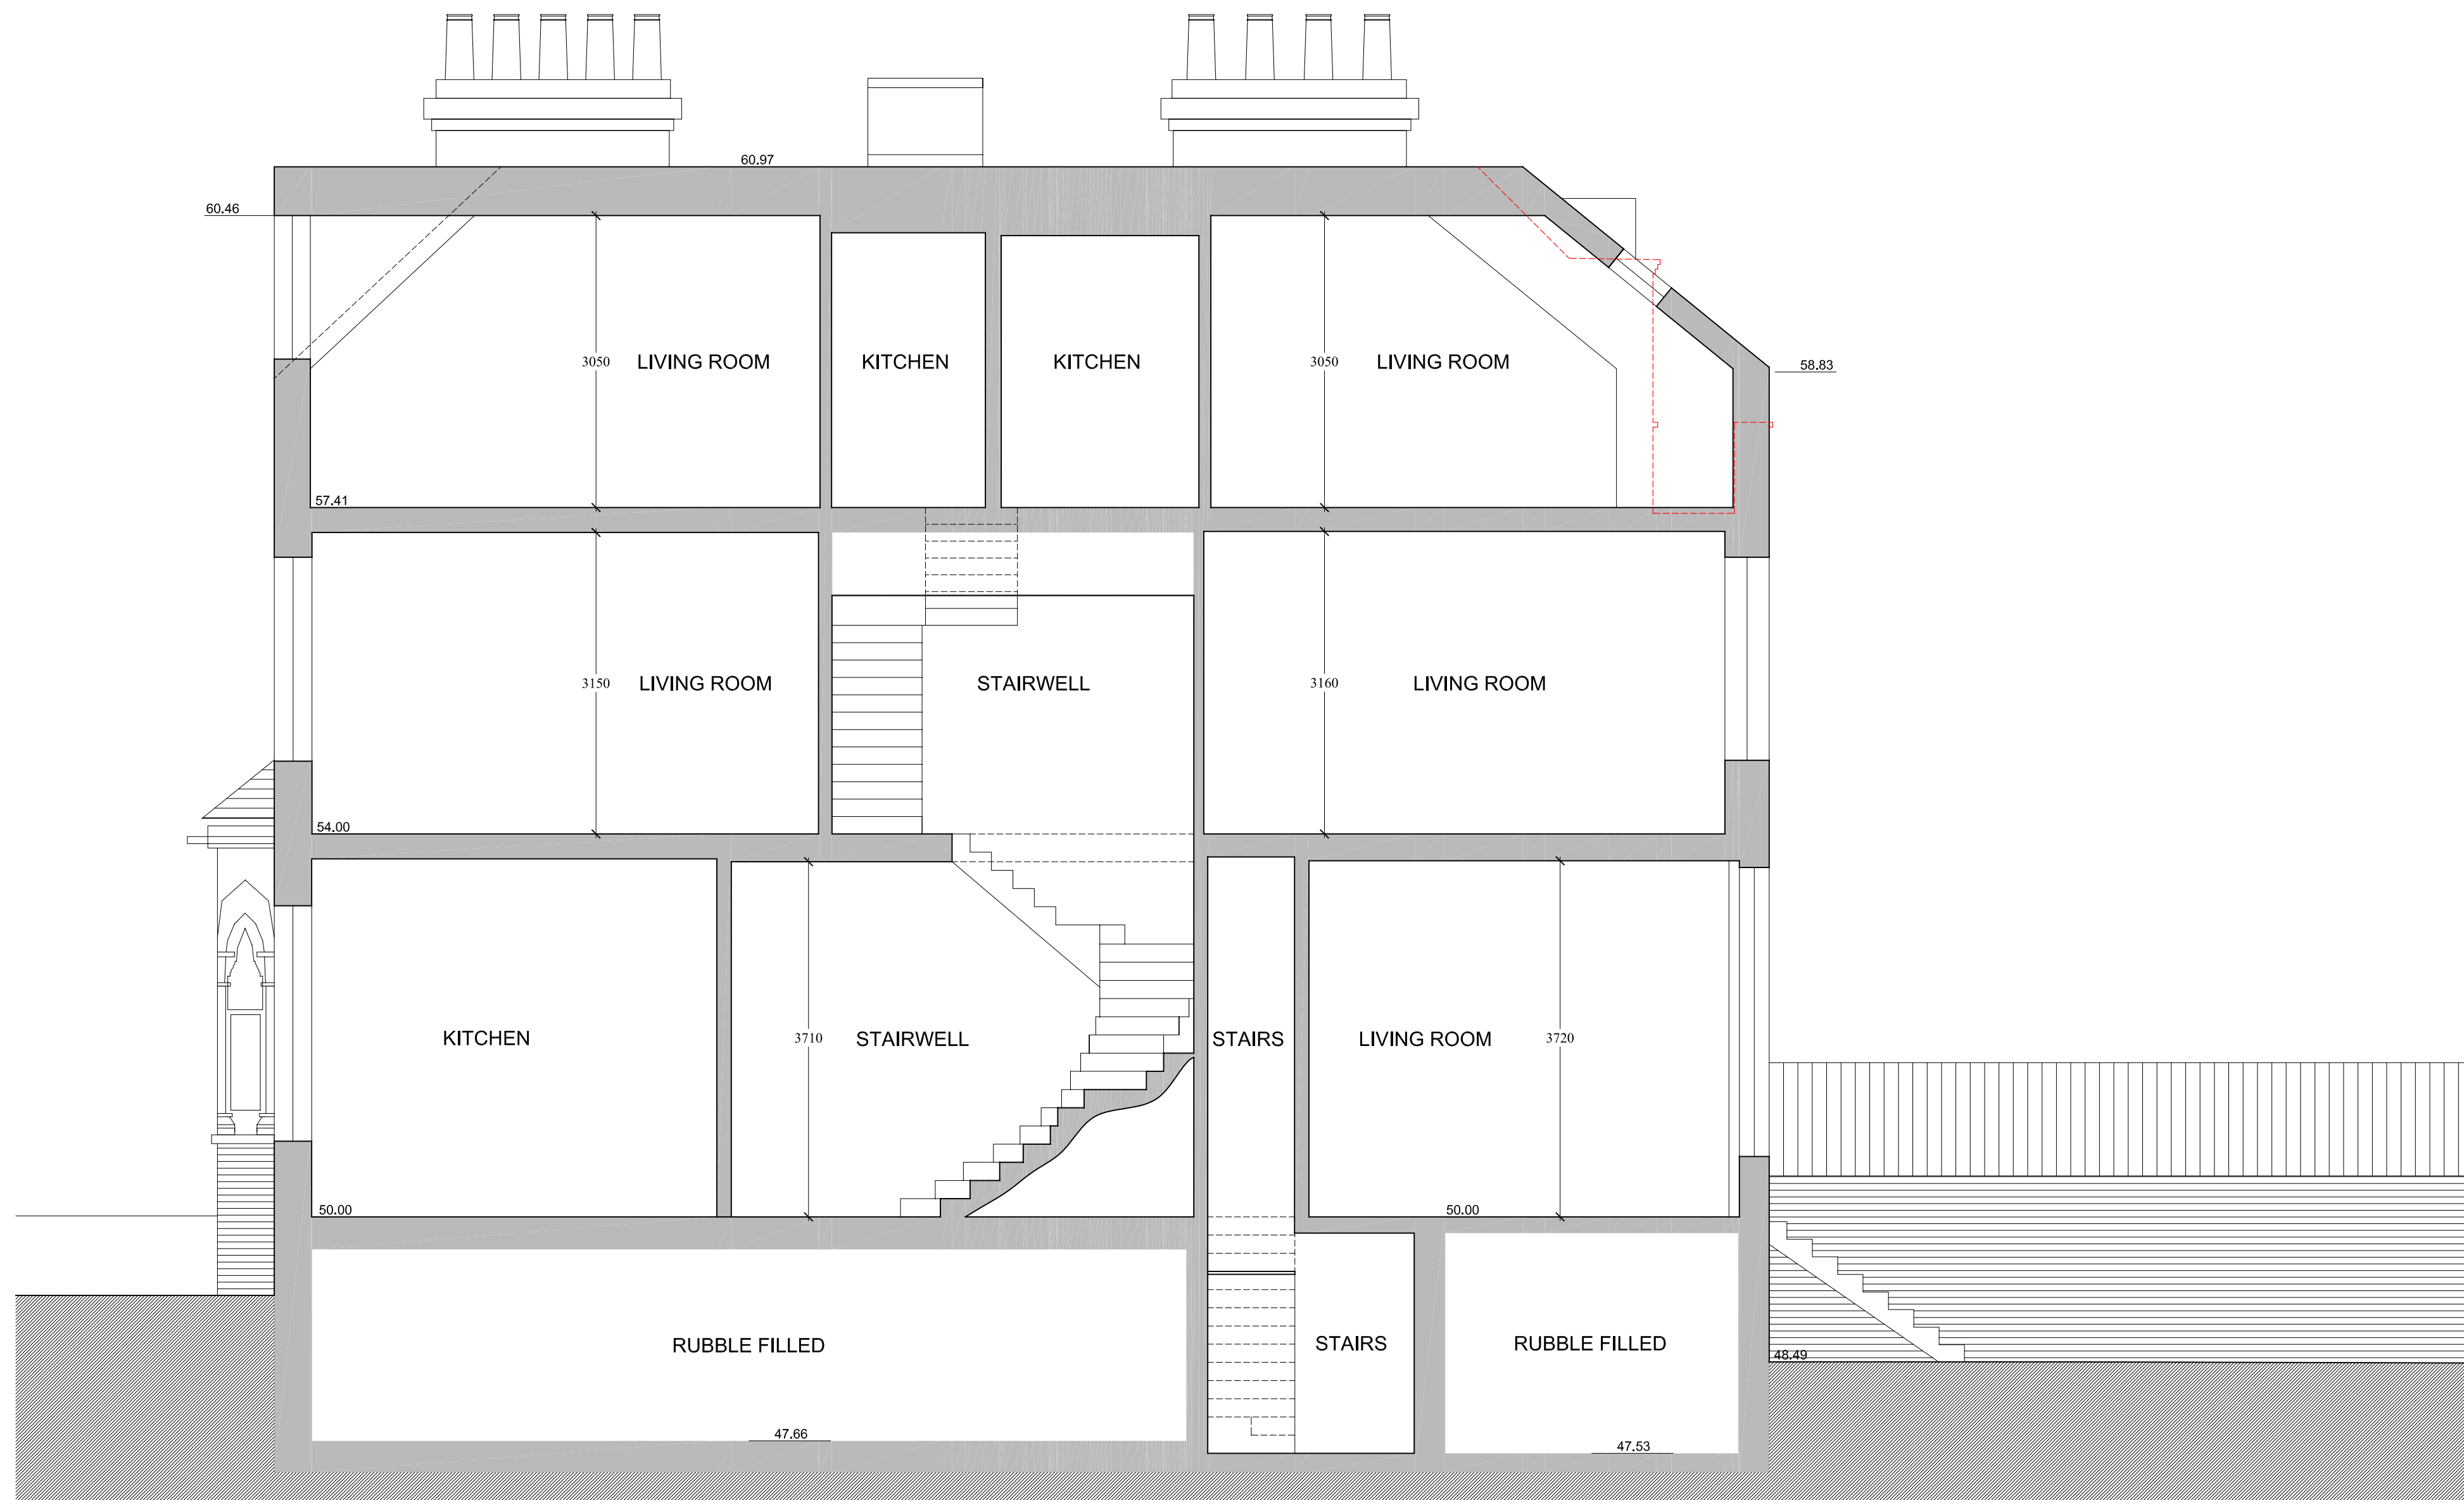

= Outline of the Proposed Building in Section


Scale 1:50

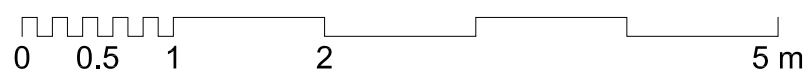

Project:	76 Priory Road, NW6 3NT Mr. & Mrs. W. Grigull	76PR
Existing:	Section A	E011
Status:	Planning	
Date:	January 2008	Rev: -

© James Lambert Architects
50 Kingsway Place Sans Walk Clerkenwell London EC1R 0LU
T: 020 7608 0833 F: 020 7608 0090 e: jla@jlarch.co.uk



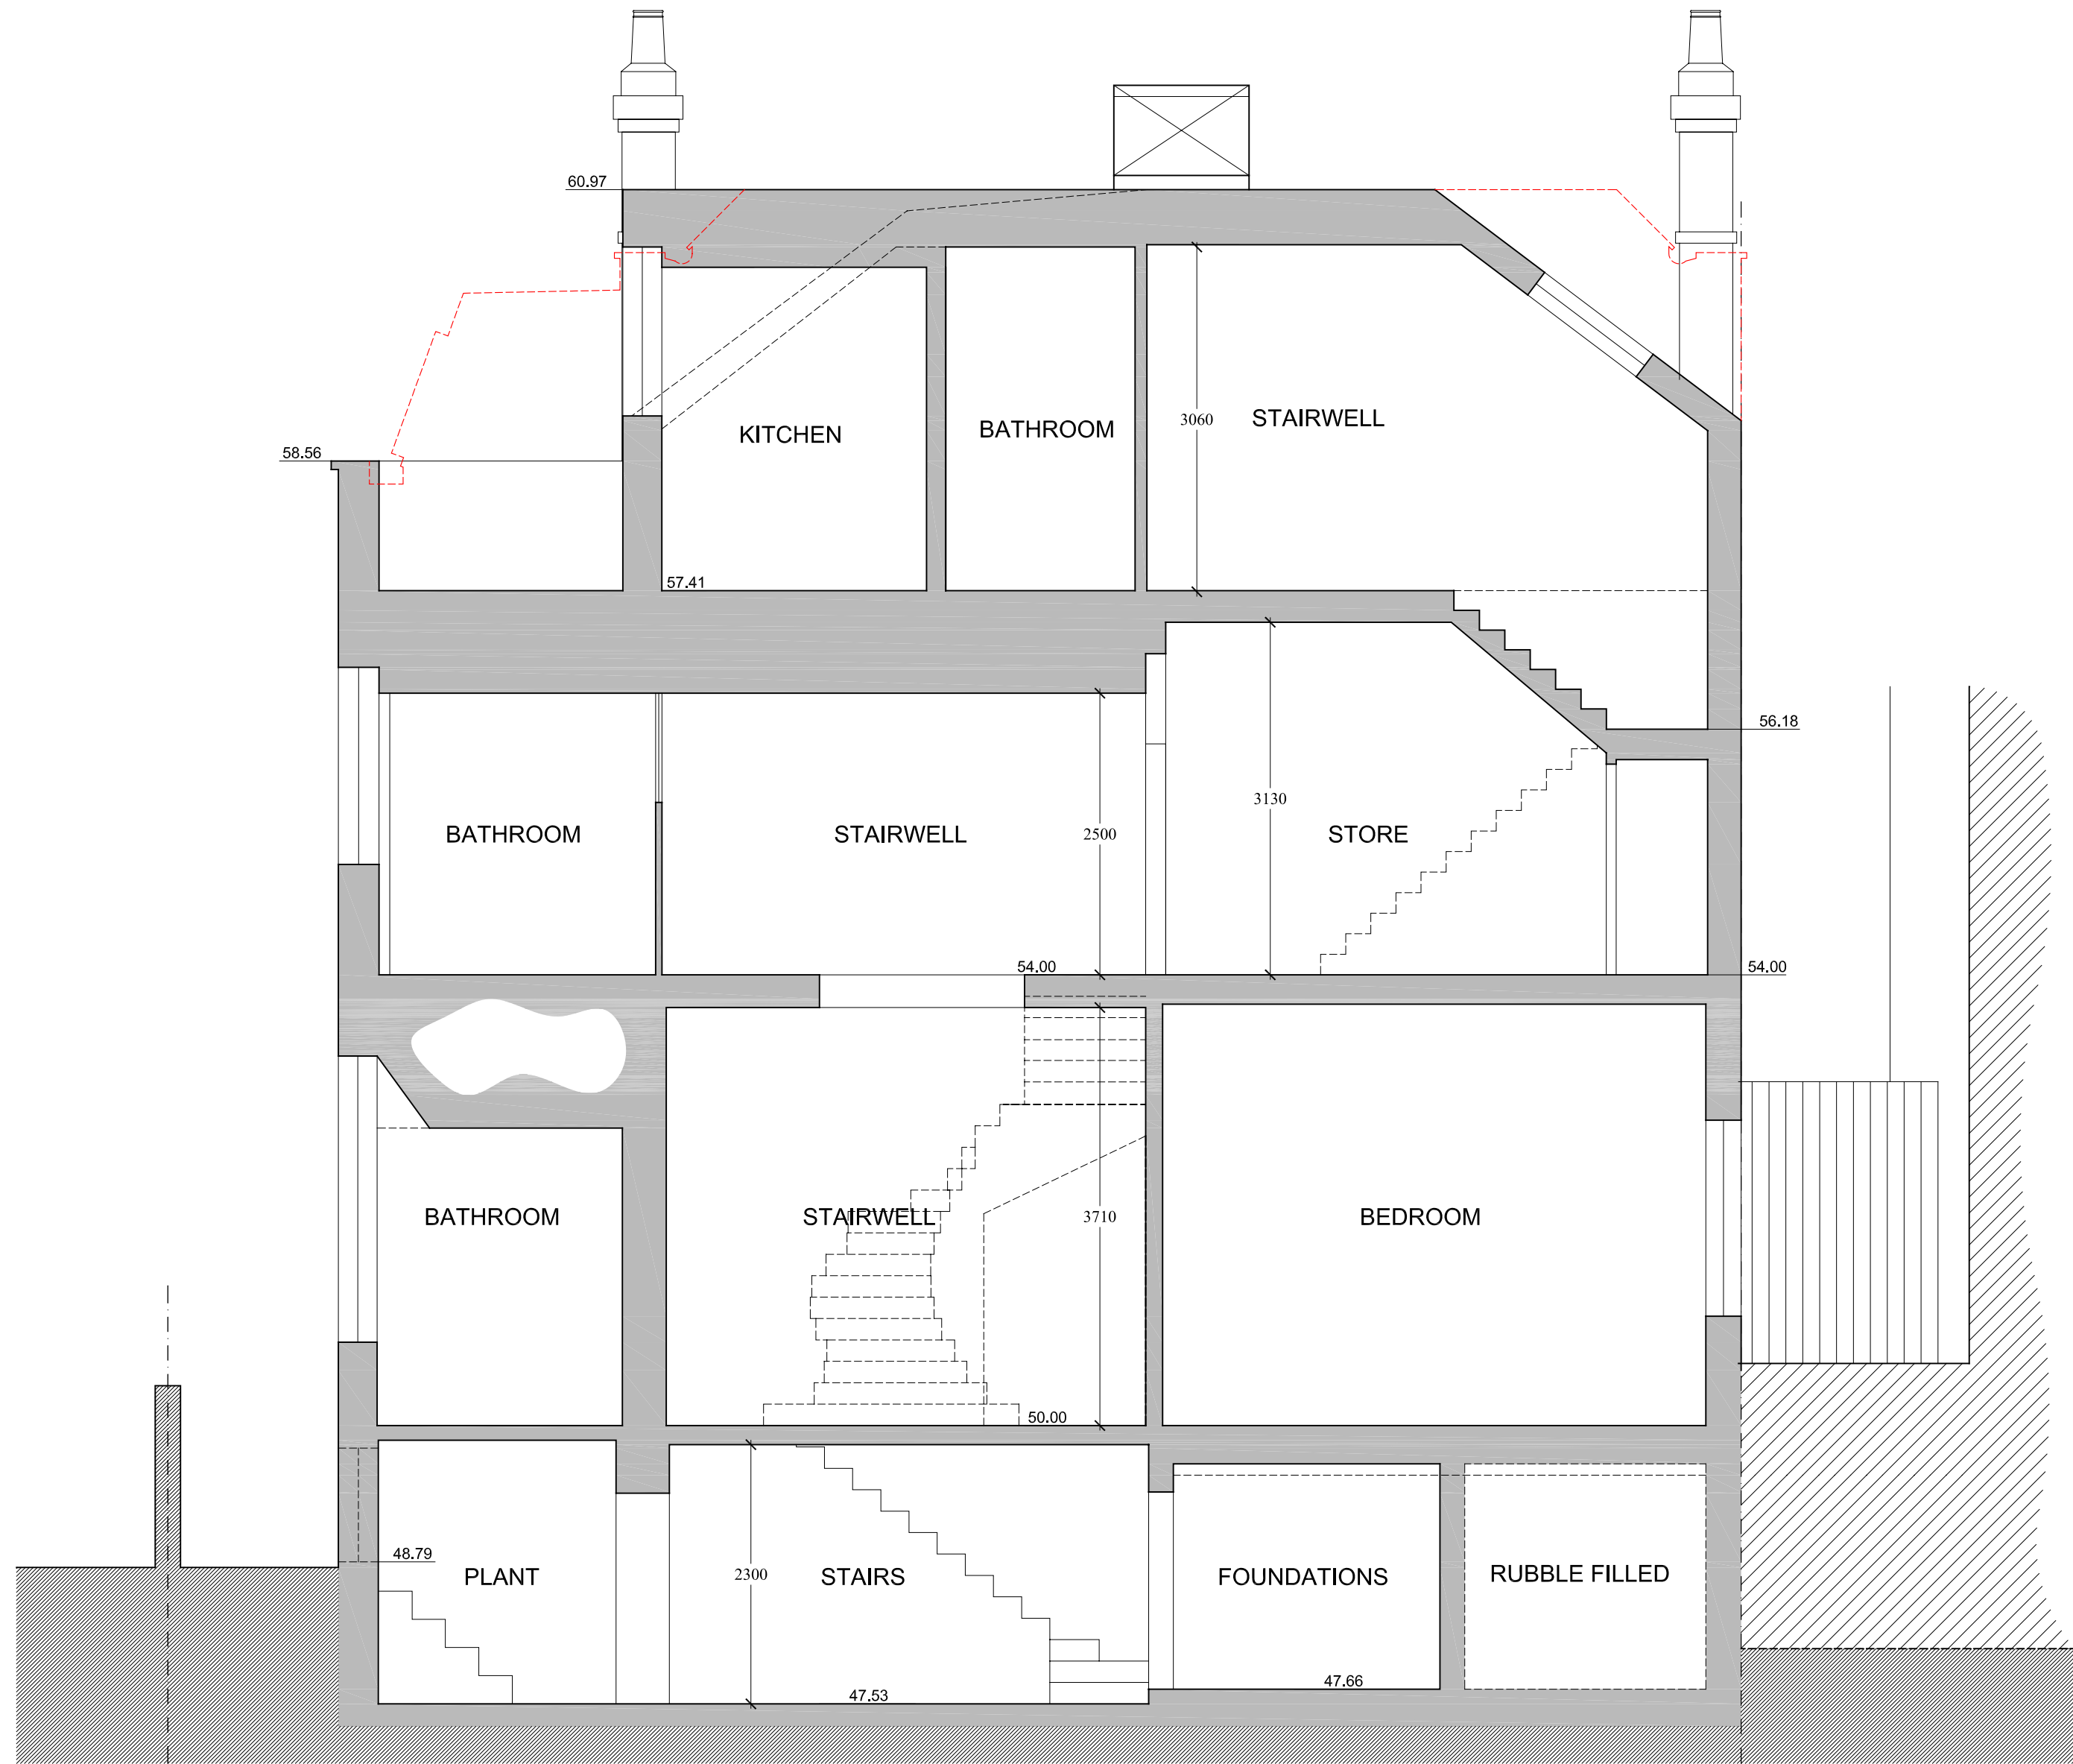

 = Outline of the Proposed Building in Section



Project:	76 Priory Road, NW6 3NT Mr. & Mrs. W. Grigull	76PR
Existing:	Section B	E012
Status:	Planning	
Date:	January 2008	Rev: -

