


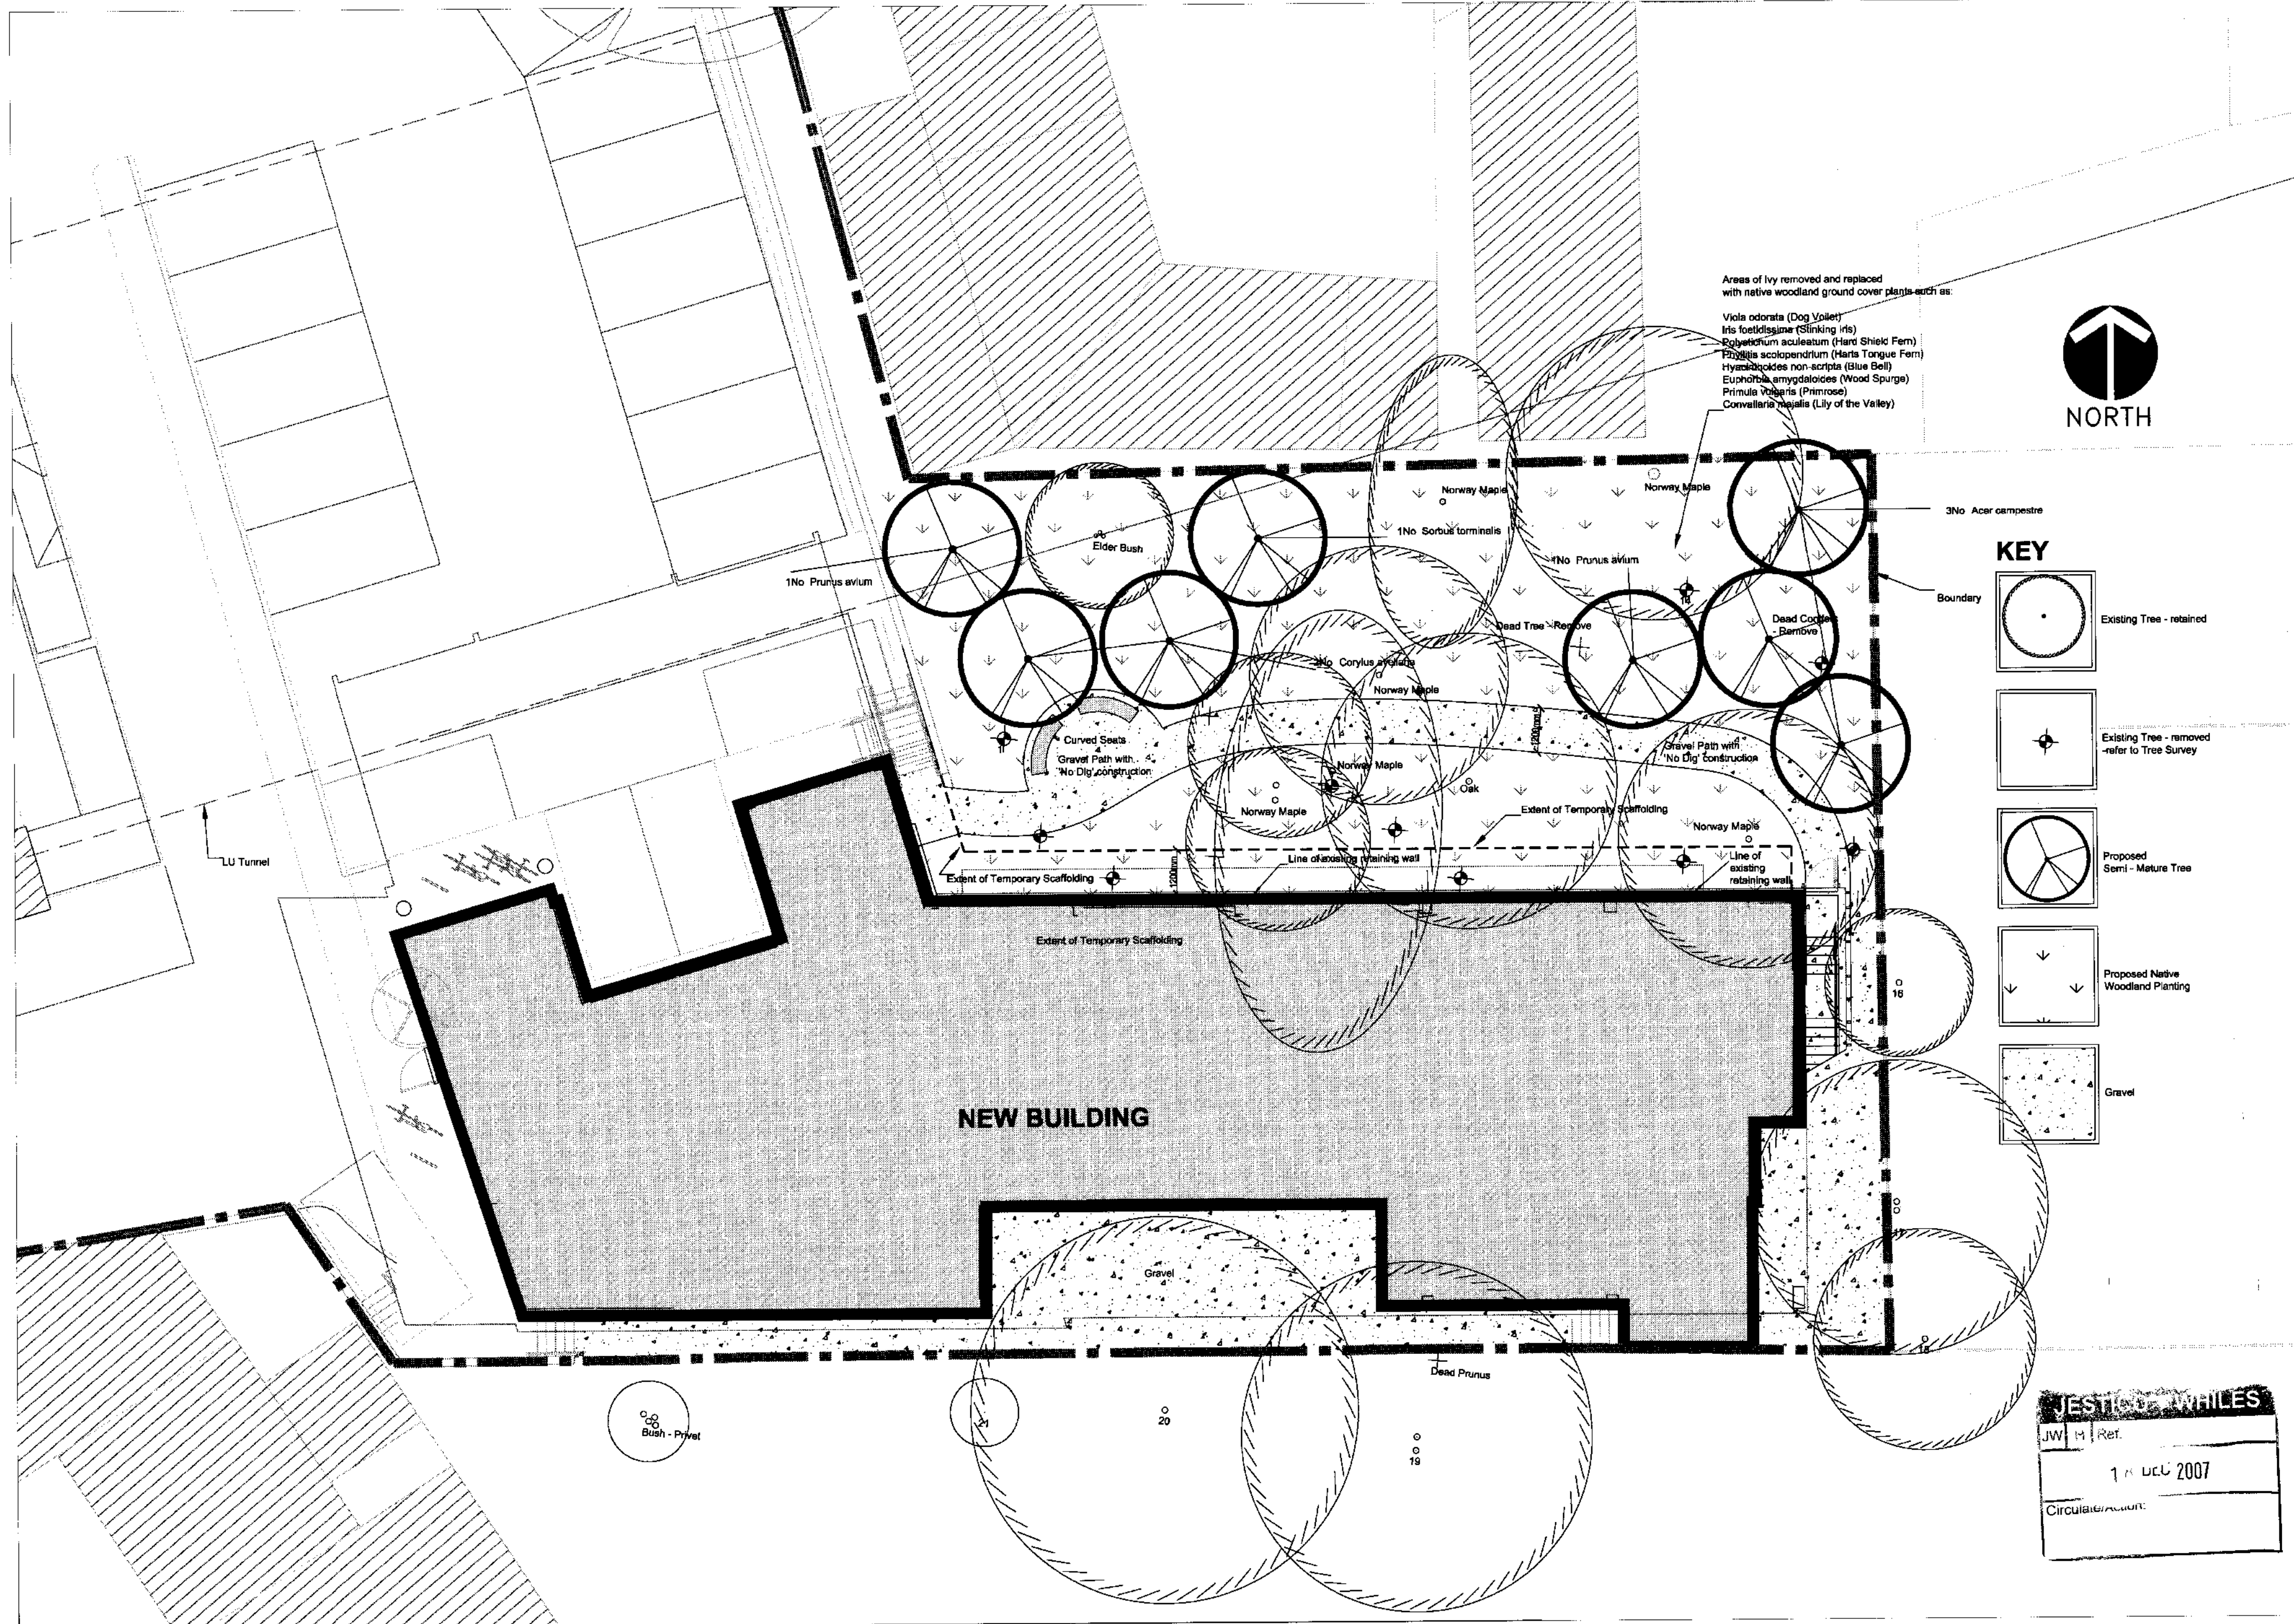

Rev A : Drawing layout enlarged to A2, Building layout revised, gravel path changed, 14-12-07