



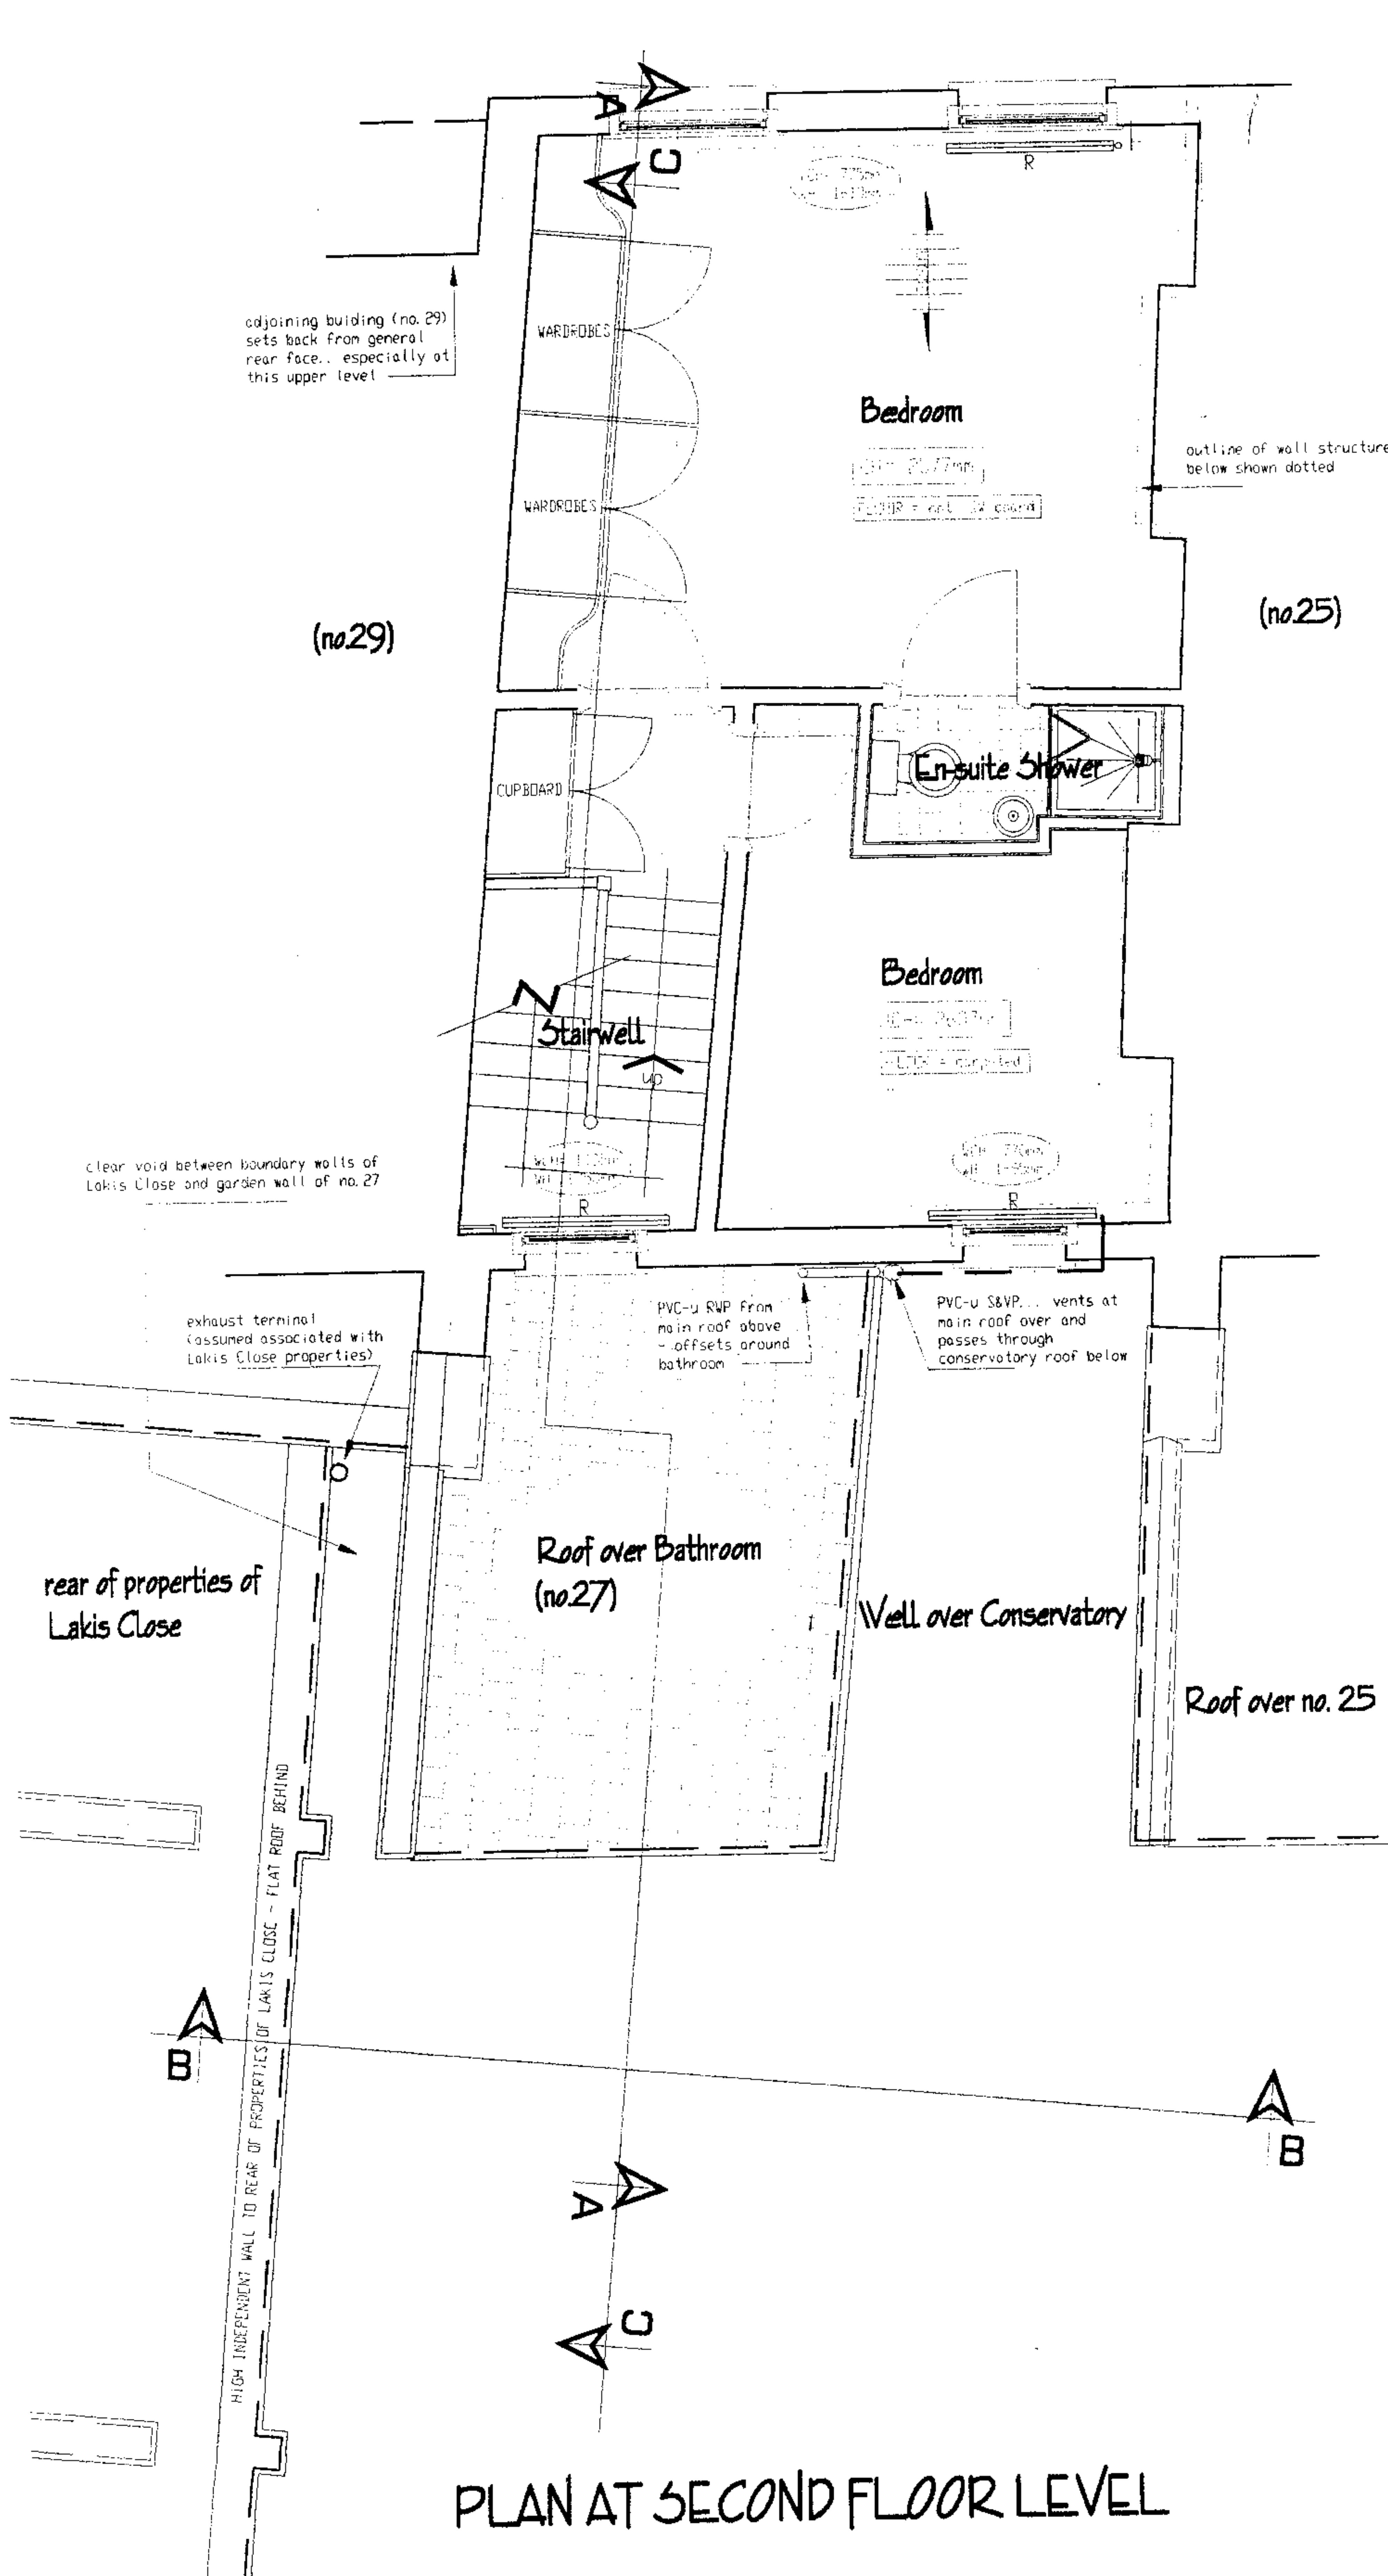


PLAN AT SECOND FLOOR LEVEL

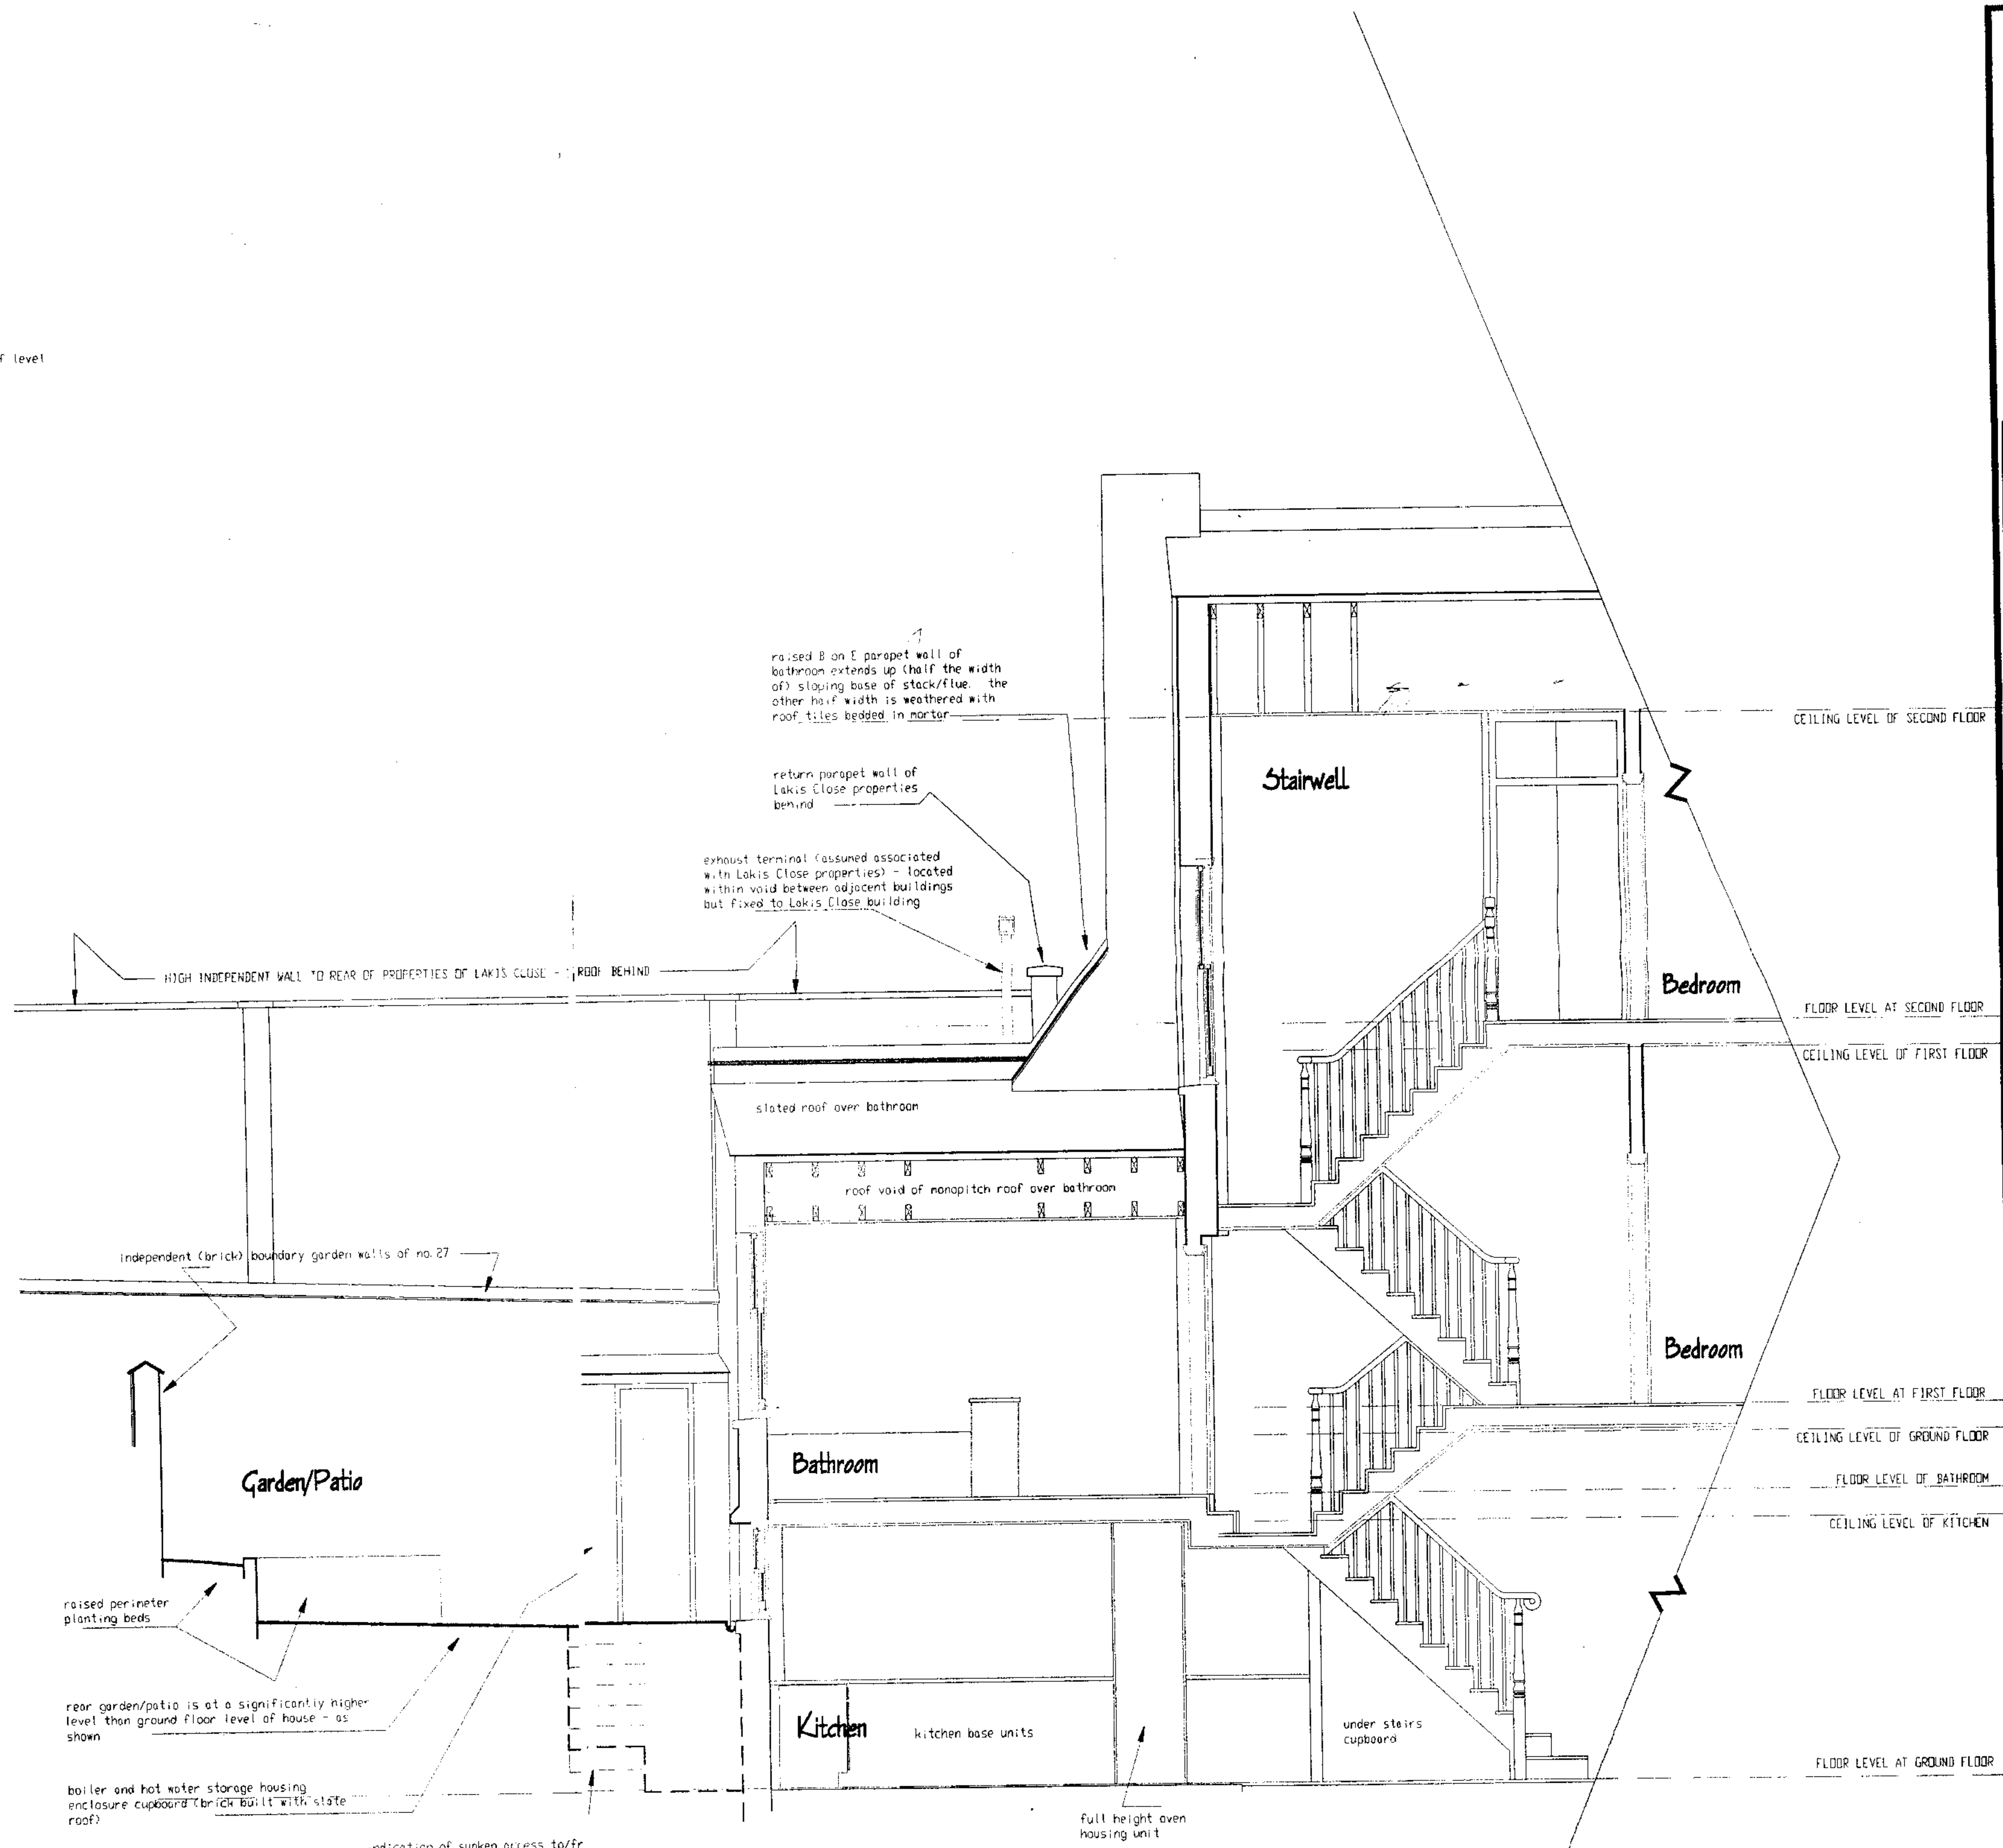

LONG SECTION C - C... (see plan for location)

Goldroyce Design Ltd 1 HALLS FARM COTTAGES MILK STREET BROMLEY KENT	PHONE/FAX: 020 - 8464 5535	
	PROJECT: 27 Flask Walk Hampstead, London. NW3	
	DRAWING TITLE: MEASURED SURVEY Existing Second Floor Layout - plus Section/Elev C-C	
	drawing no: 1172/02 revision no: A B C D E F G scale: 1:50 date: May 2005	

NOTE:
DUE TO THE SLIVER OBLIQUE PLANFORM OF THIS BUILDING SOME
ELEVATIONS ARE ILLUSTRATED OFFSET FROM THE 'SQUARE' VIEW

 

Goldroyce Design Ltd 1 HALLS FARM COTTAGES MILK STREET BROMLEY KENT	PROJECT: 27 Flask Walk Hampstead, London. NW3 DRAWING TITLE: MEASURED SURVEY Long Section A - A (see plans for location)		drawing no: 1172/03	revision no: A B C D E F G	date: May 2005
	PHONE/FAX: 020 - 8464 5535		scale: 1:50	revisions:	

