

Notes:


Do NOT scale from this drawing.

Any discrepancies should be reported immediately


All dimensions should be checked on site to commencement of work

Site/Survey based on Ordnance Survey information provided by Prodat Systems Plc, (www.promap.co.uk). Prodat does not guarantee that all present current uses or features will be identified in the product


The product does not give details about the actual state or condition of the Site nor should it be used or taken to indicate or exclude the suitability or unsuitability of the Site for any particular purpose, or relied upon for determining saleability or value, or used as a substitute for any physical investigation or inspection.

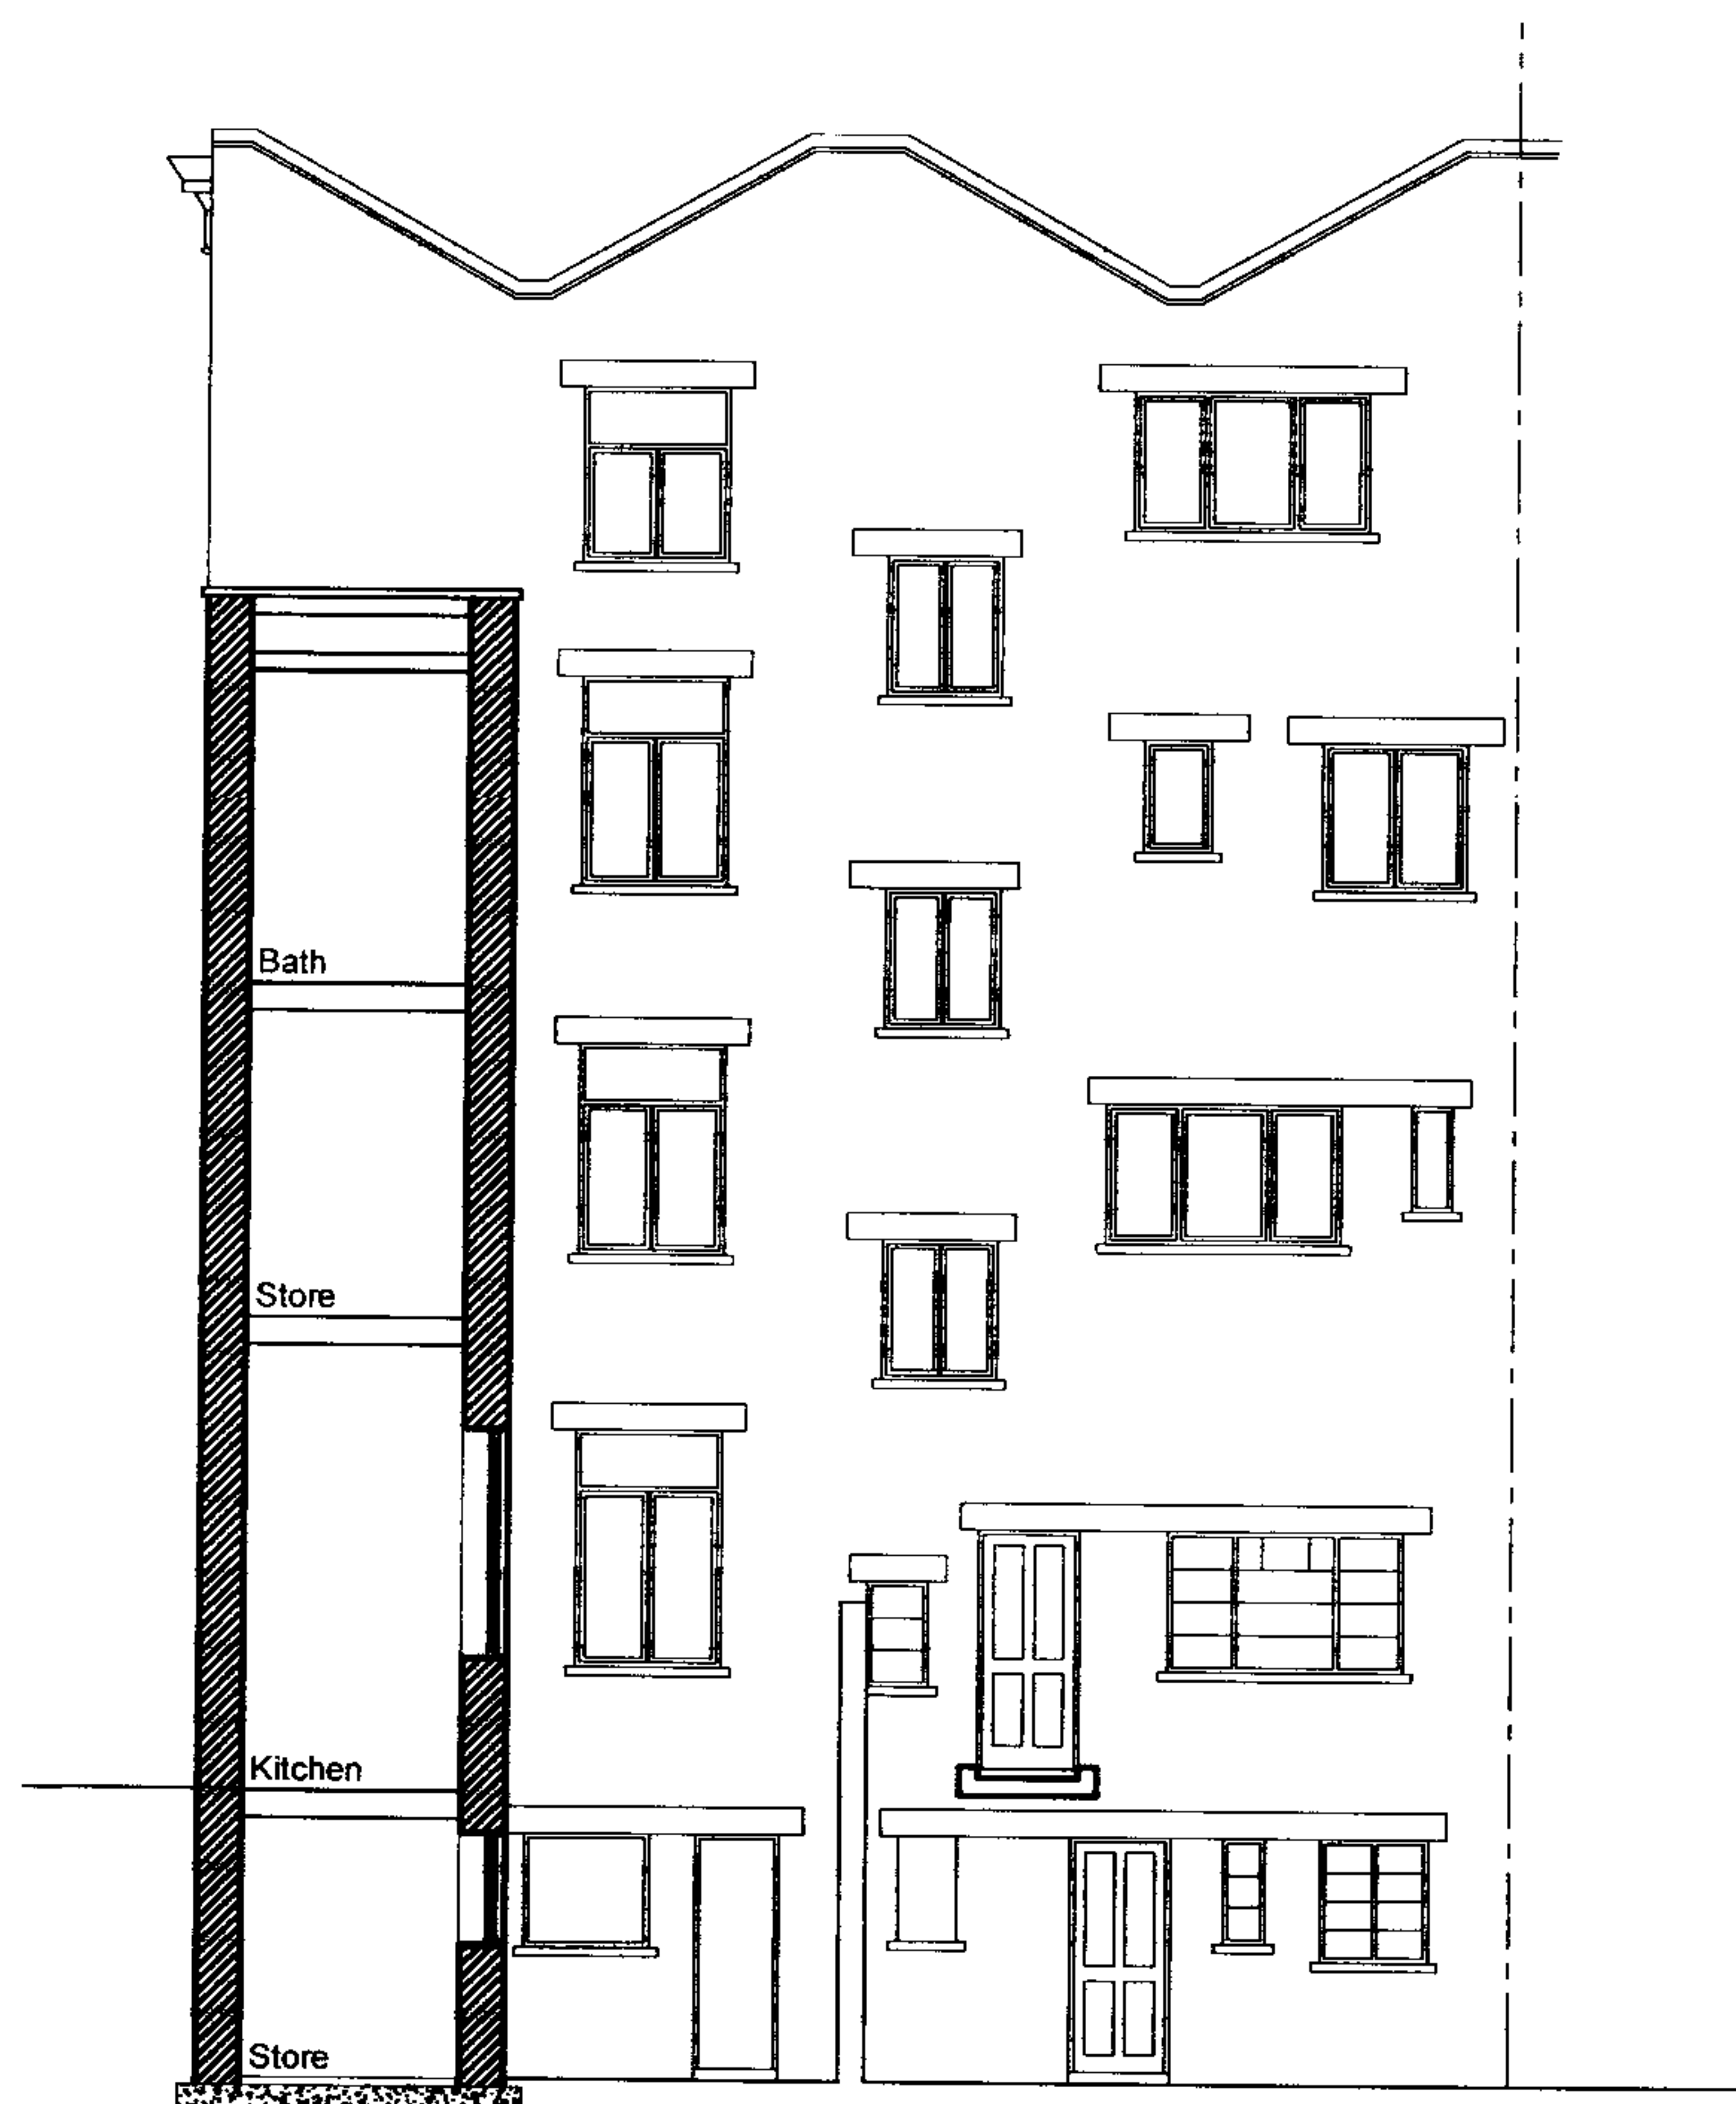


Existing Section
151 - 153 York Way

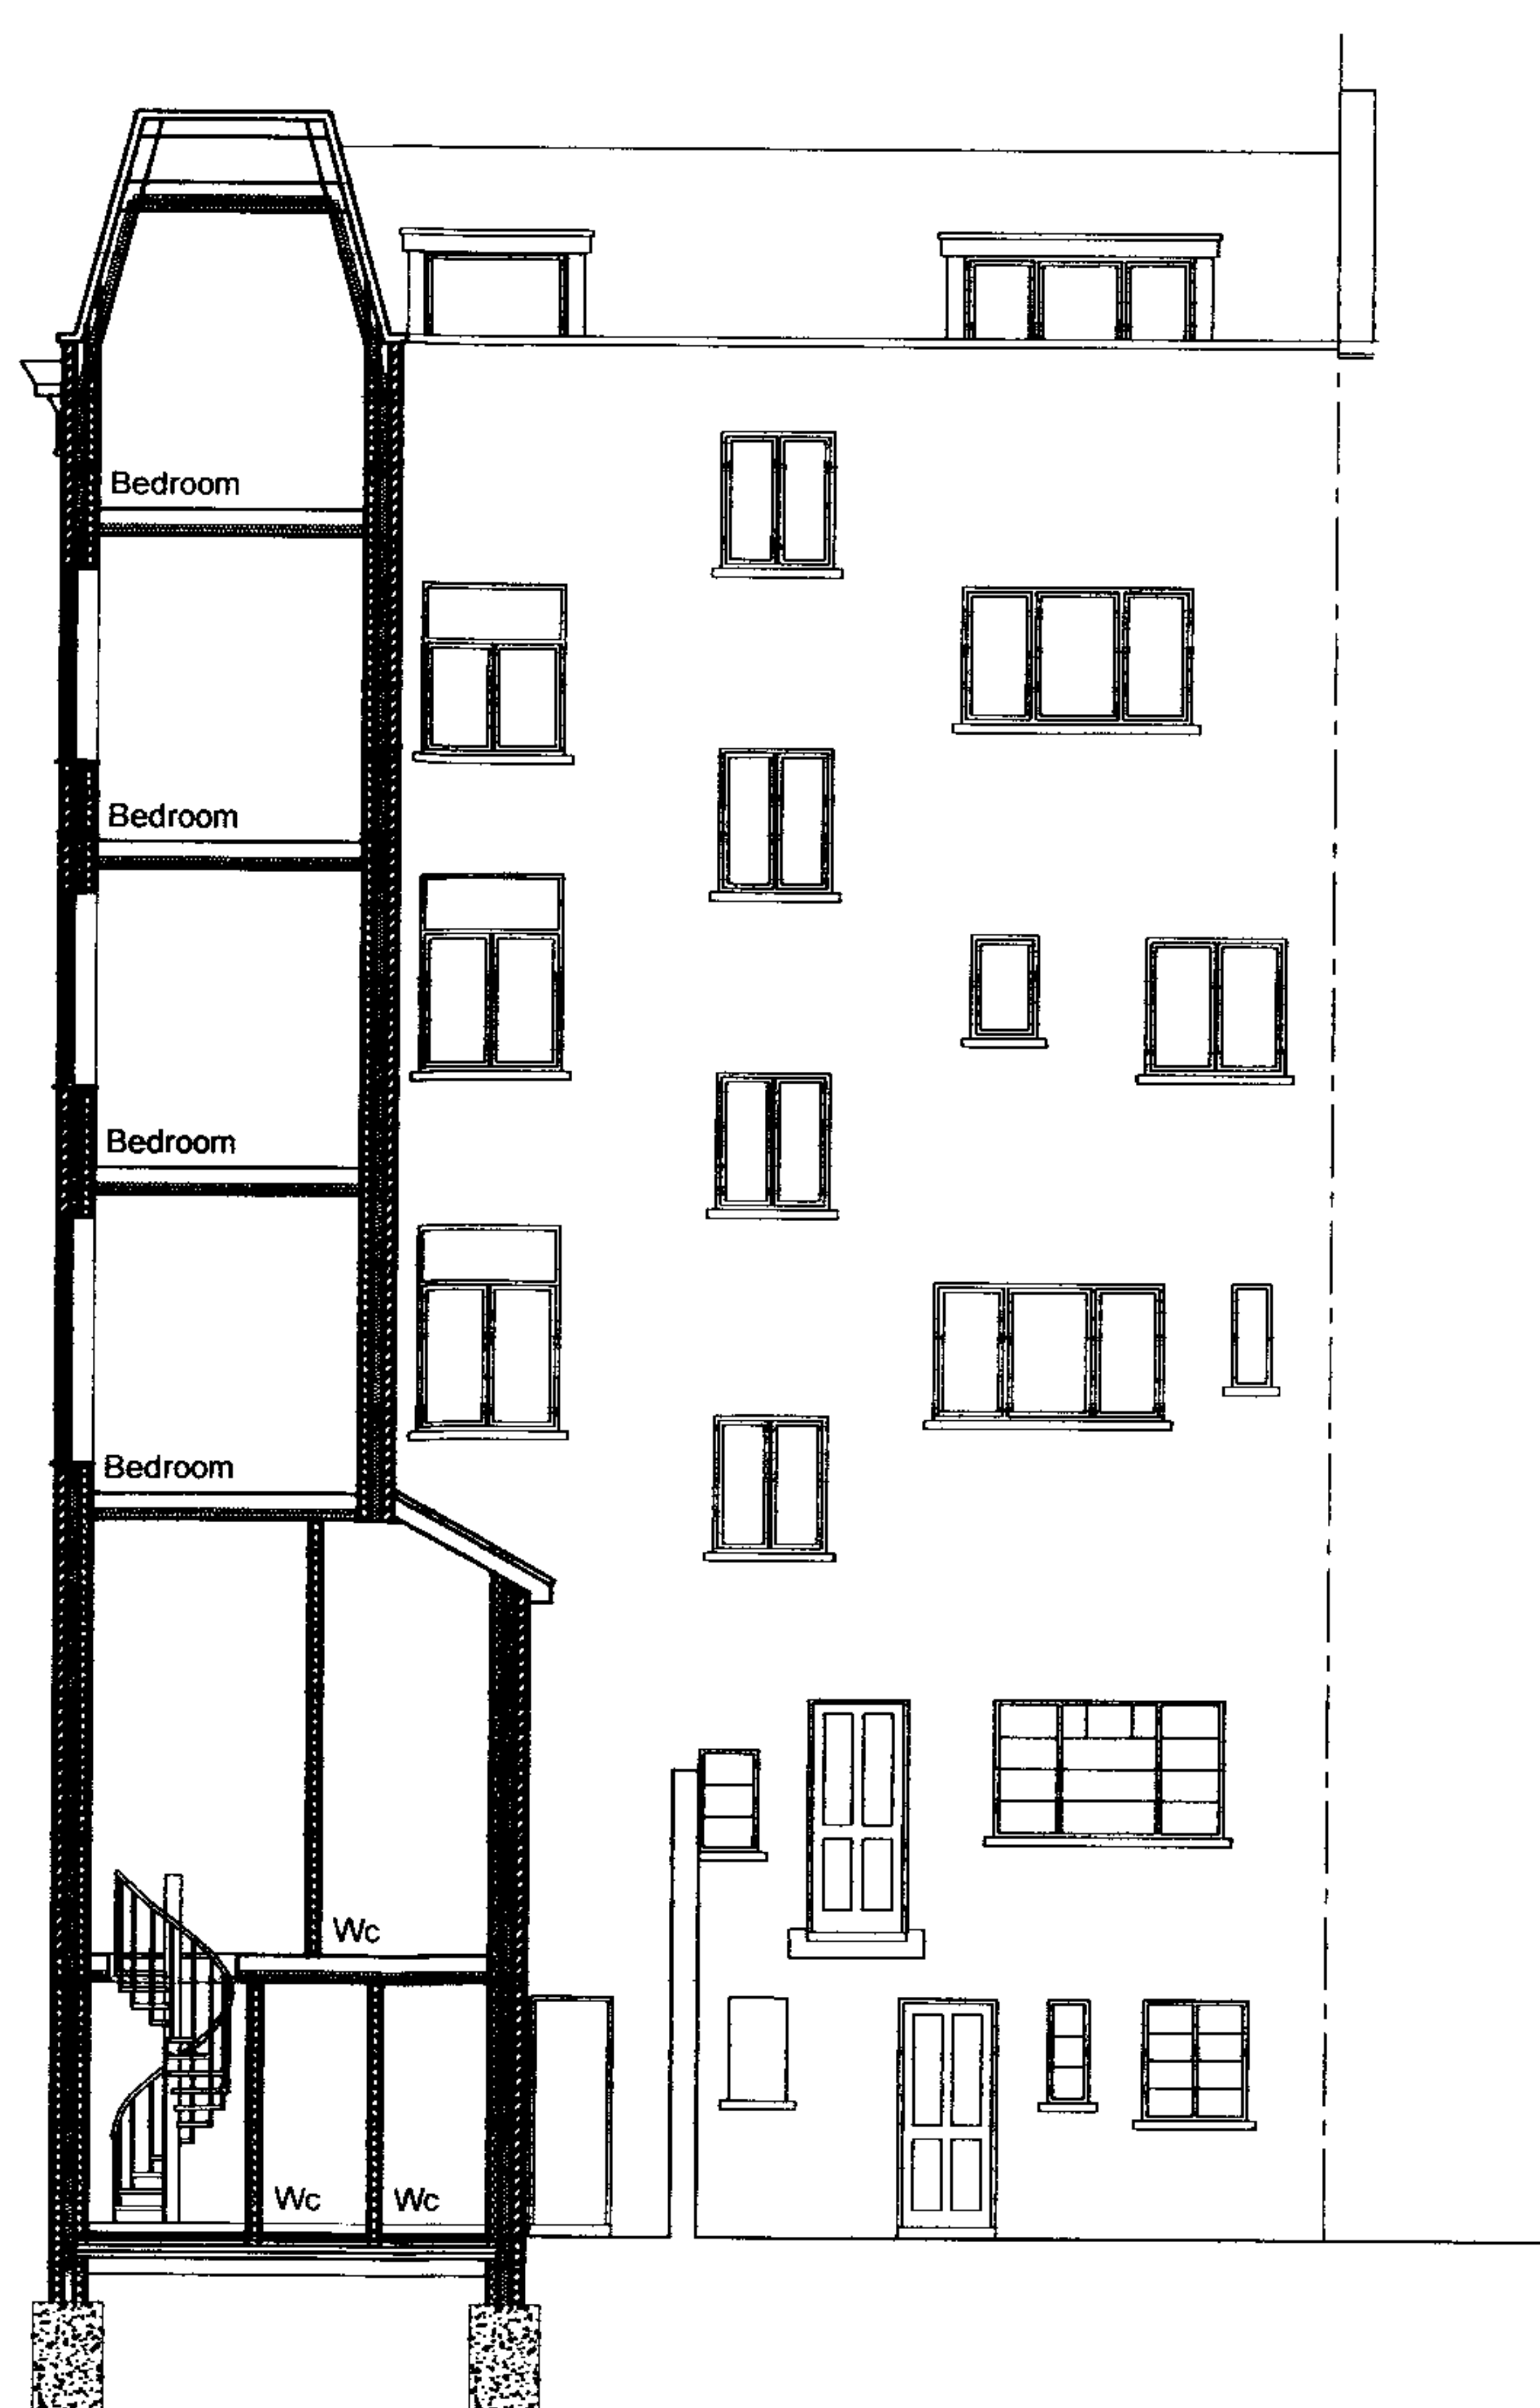

Extension Section
151 - 153 York Way

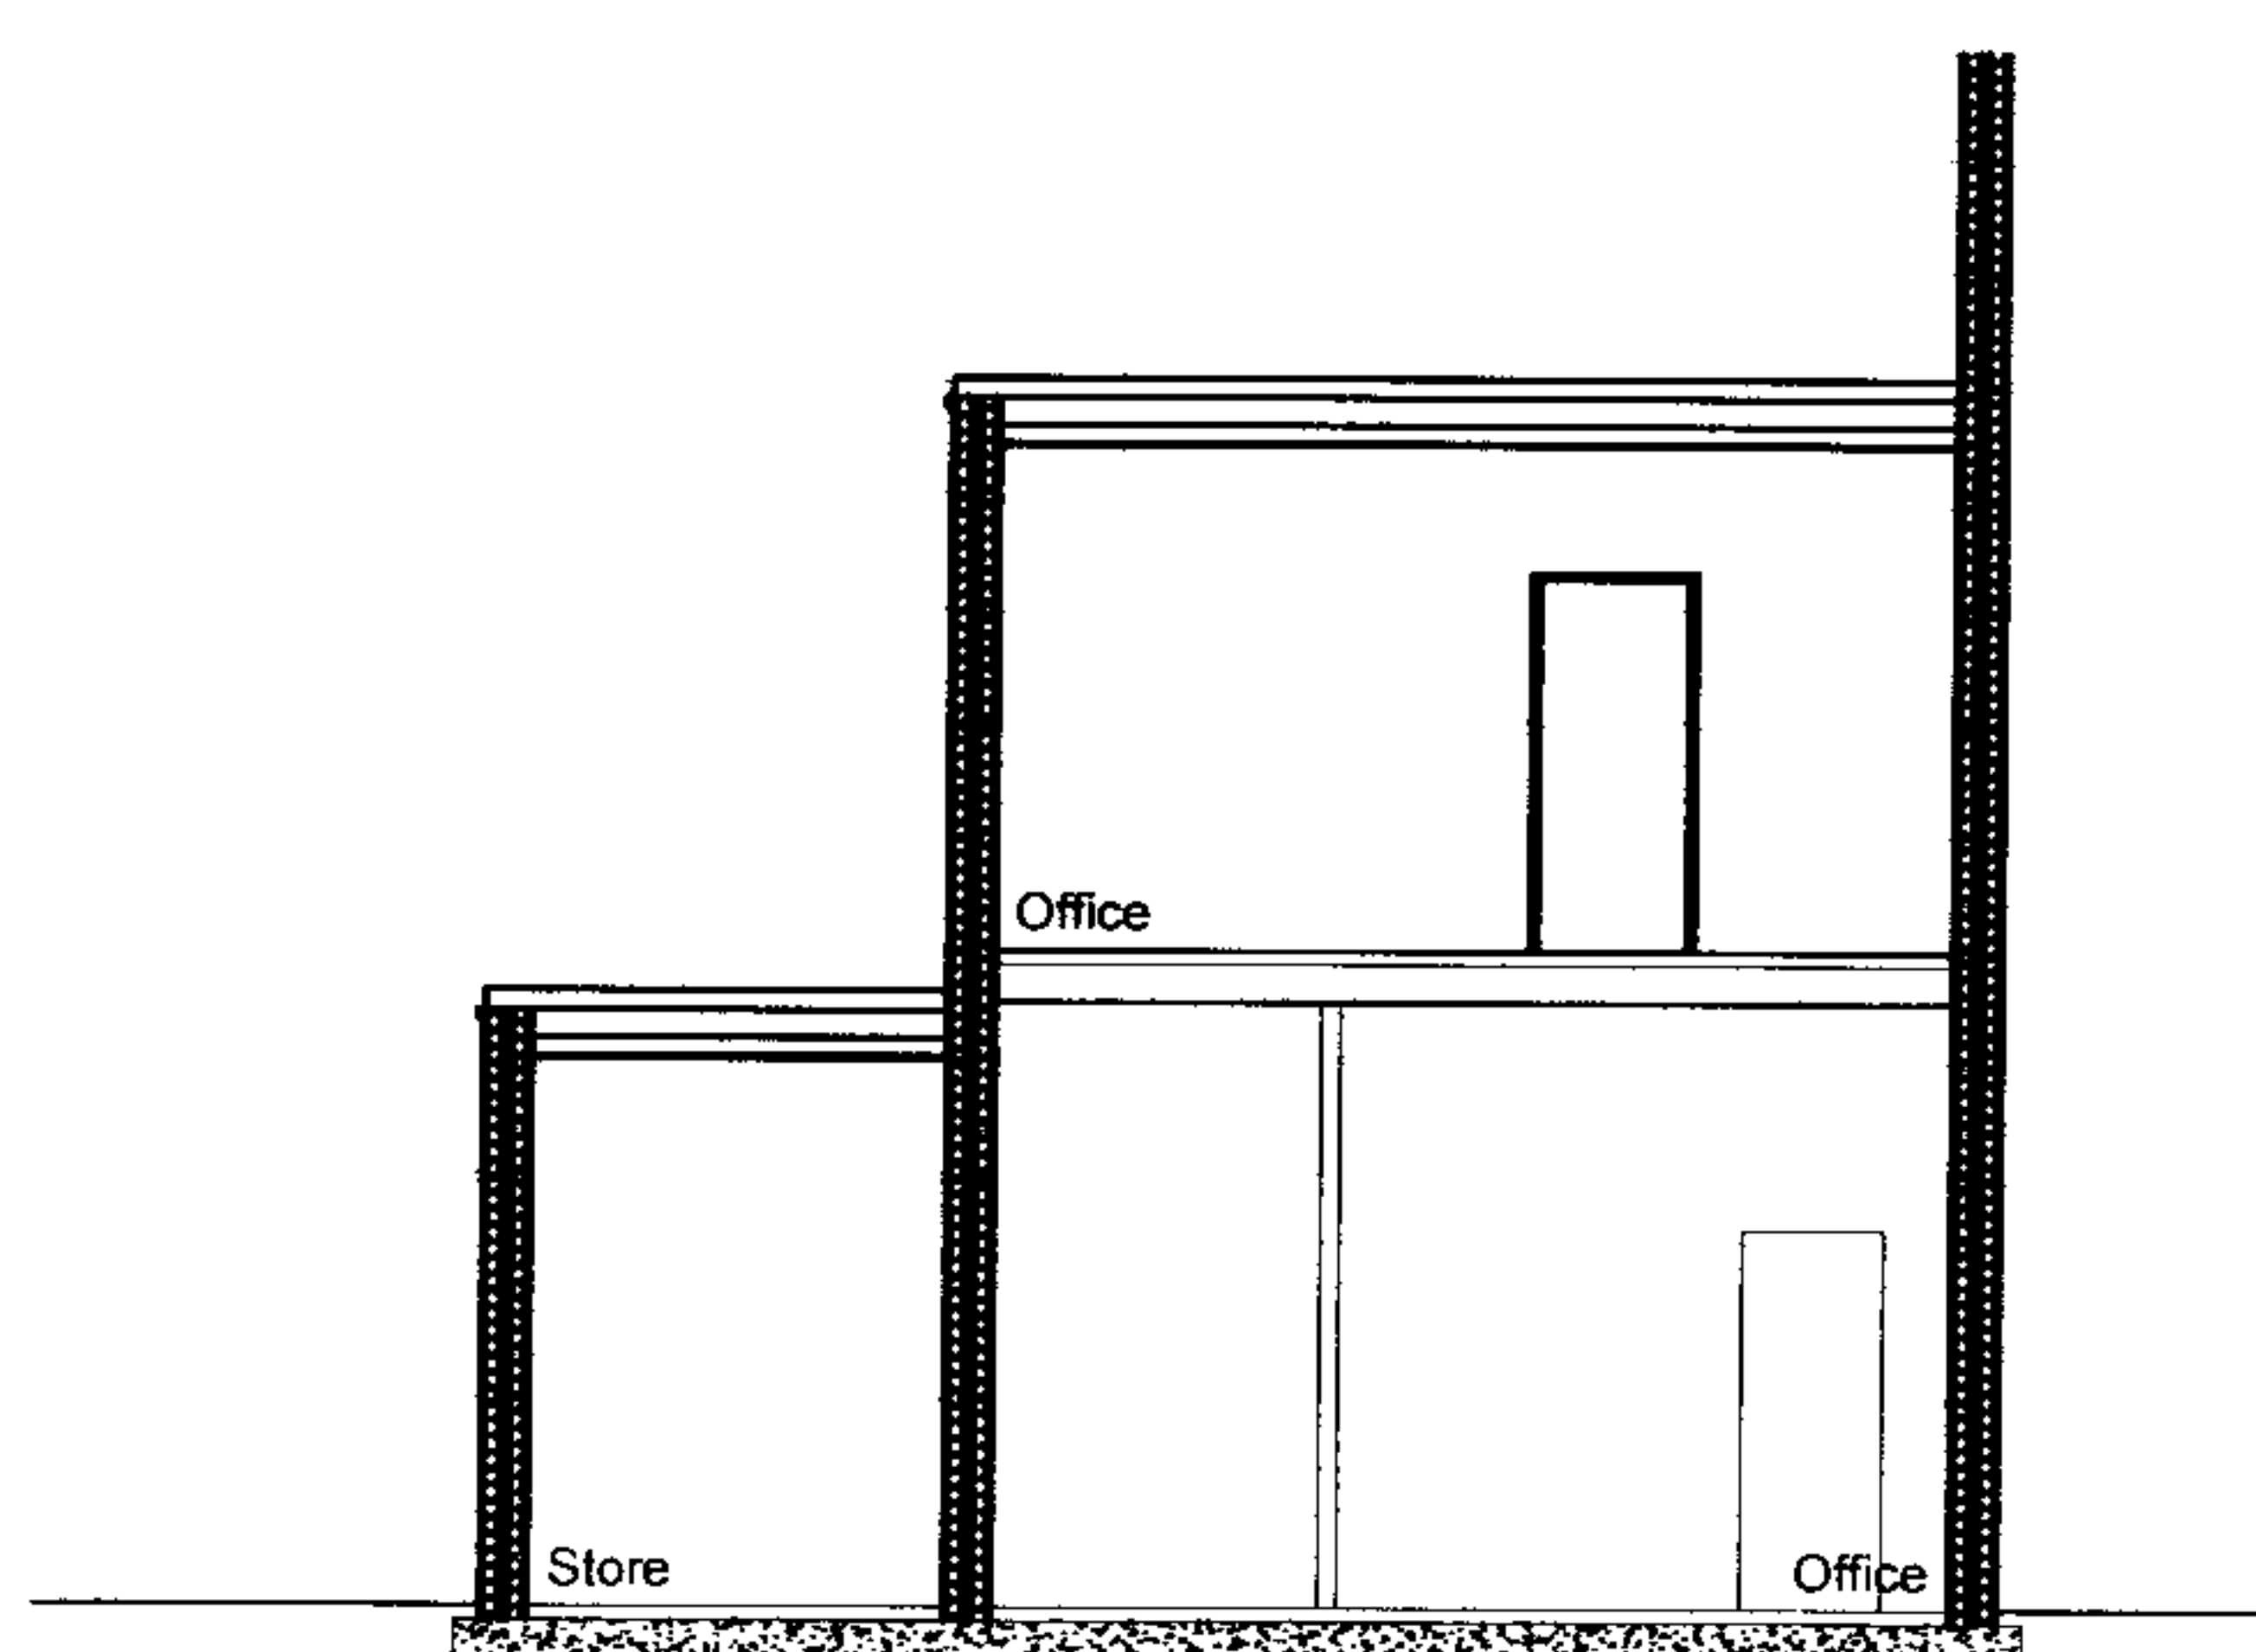

Existing Section
30 Cliff Road

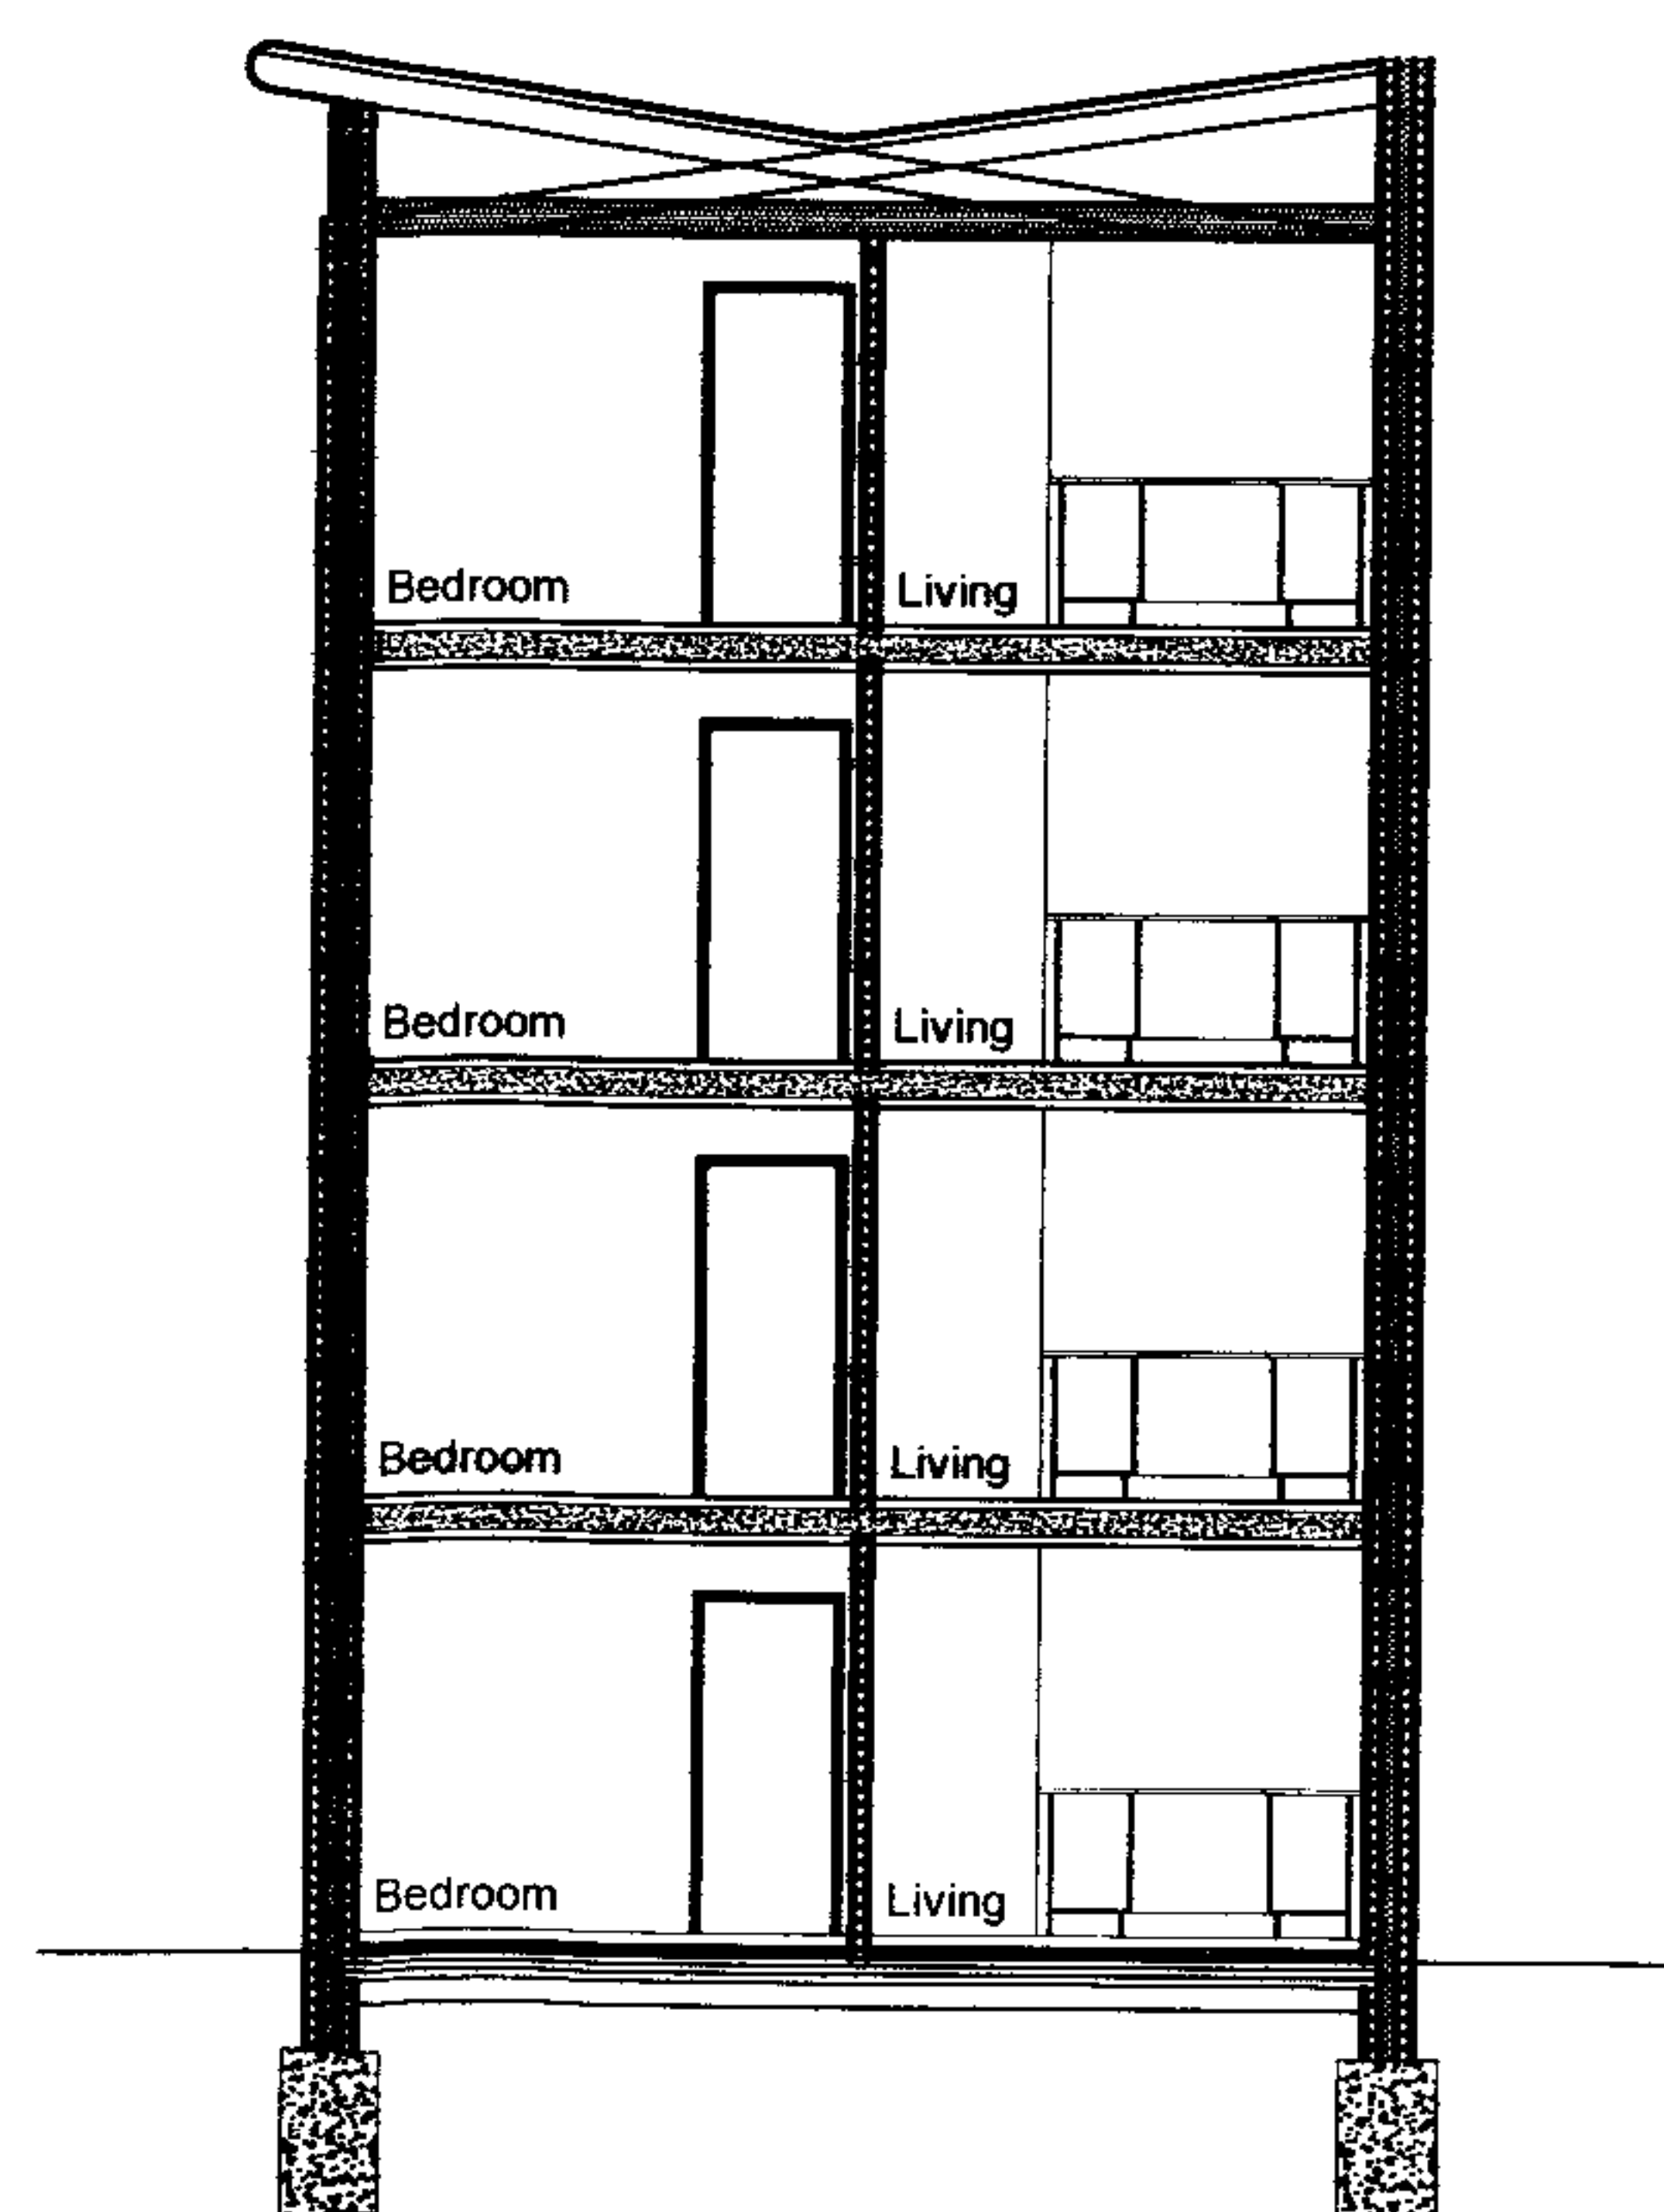

New Build Section
30 Cliff Road

BOWYER BRYCE

Chartered Surveyor
Commercial Practice
Consultant

96 Silver Street, Enfield
3TW

T: 020 8367 5511 F:
8366 0818

Web: www.bowyerbryce.co.uk

Date	Description

hps
Architecture & Planning

Hertford
Planning
Service

Westgate House, 37-41 Castle Street
Hertford, Herts SG14 1HH
Tel: 01992 552173 Fax: 01992 552174
Email: contact@hertfordplanning.co.uk

Project 151-153 York Way
London

Drawing Existing & Proposed
Sections

Date May 2007

Scale 1:100

Drawn CDR

8229/P/0