



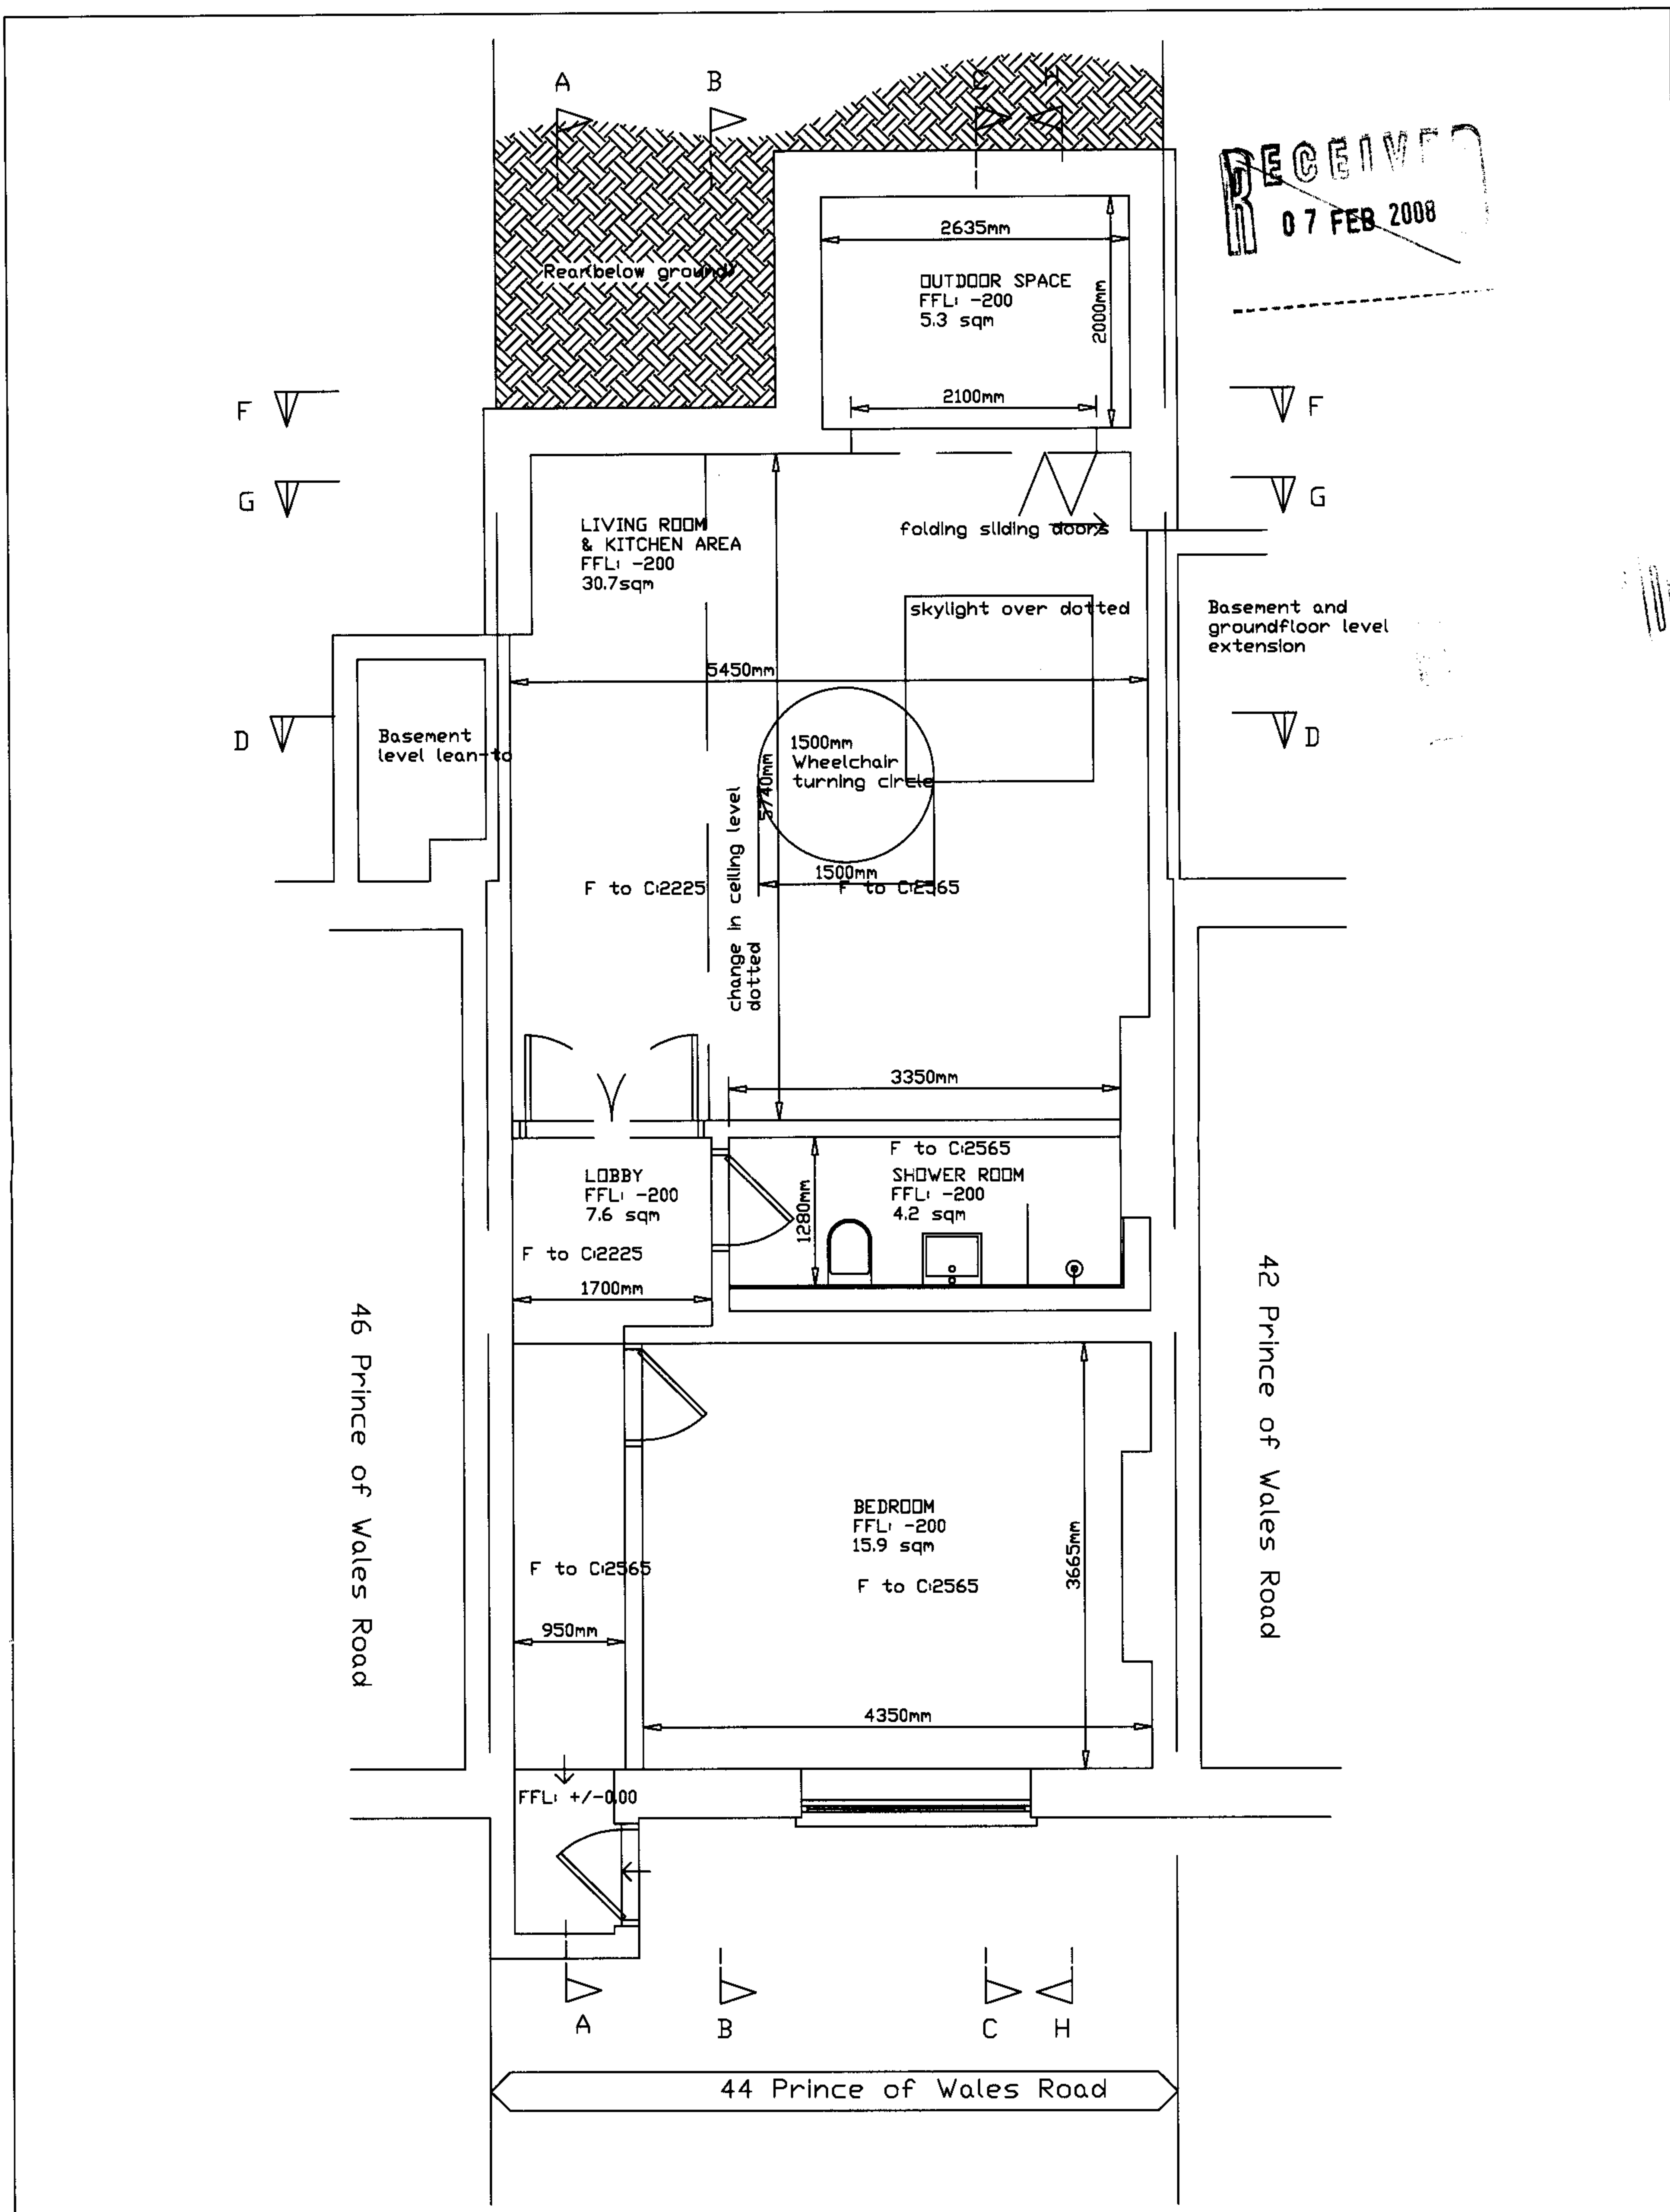


44 Prince of Wales Road
Proposed Basement

Drawing 201 showing wheelchair turning circle

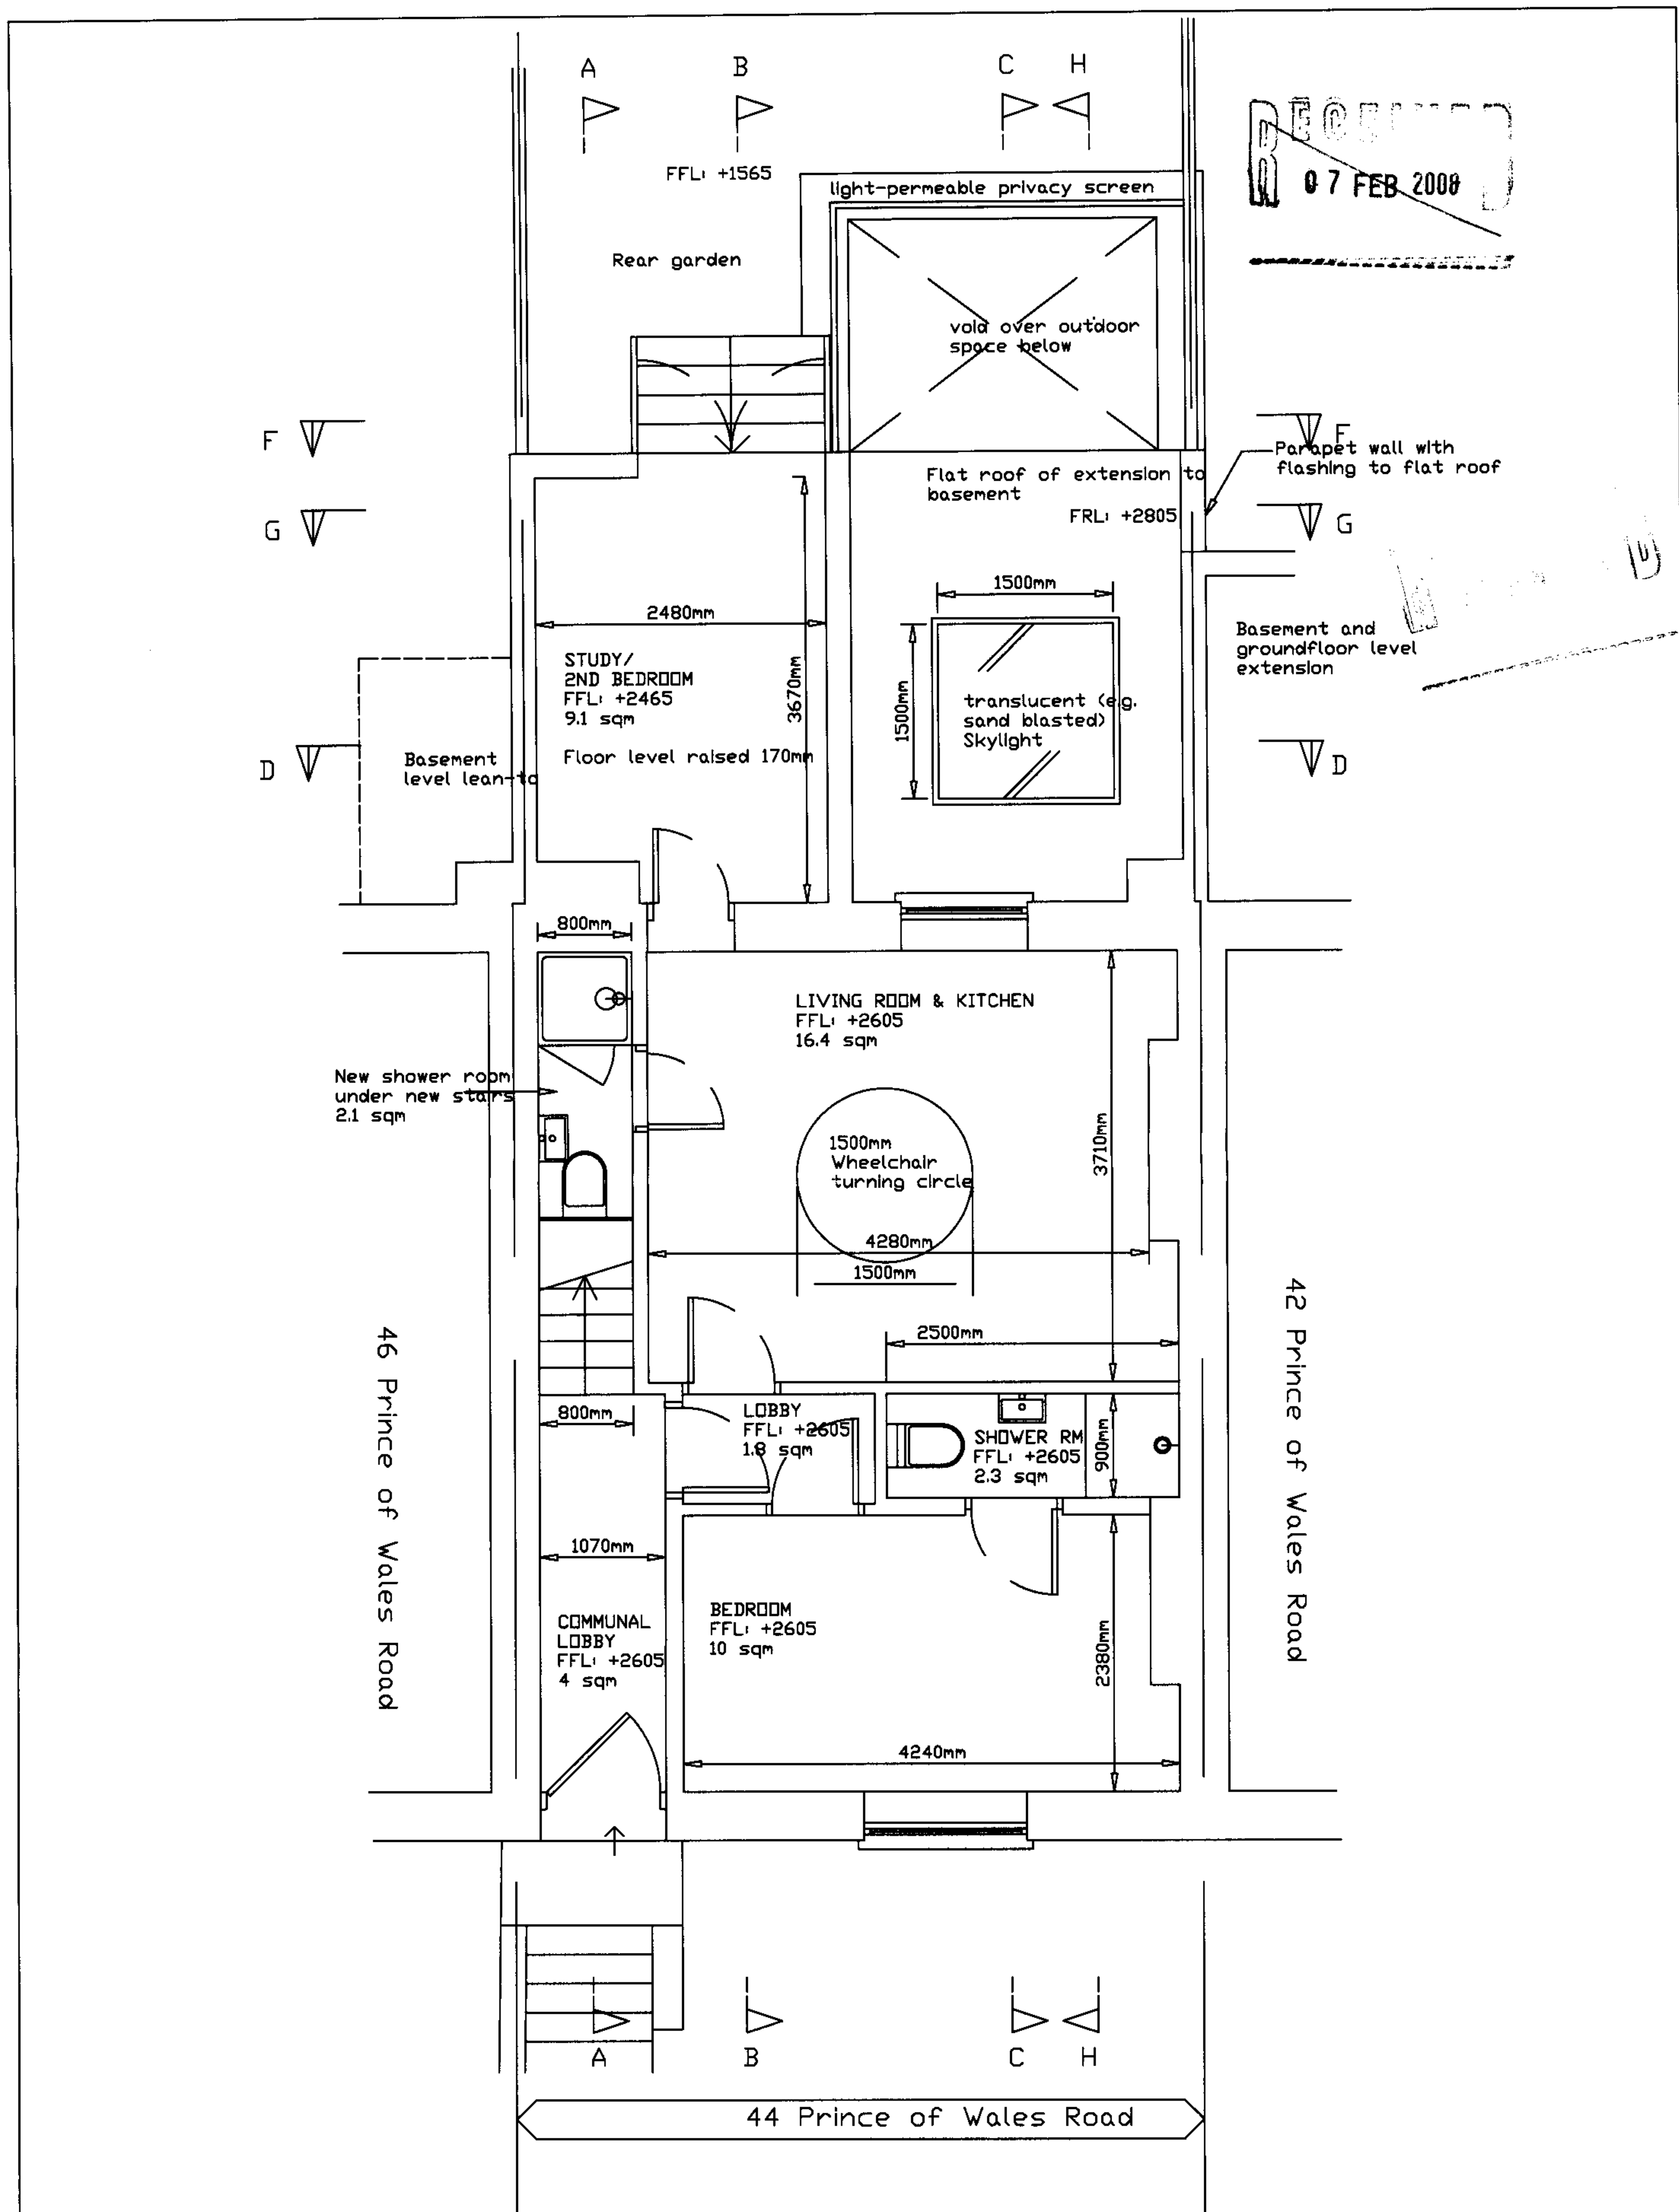

44 Prince of Wales Road
Proposed Ground floor

Drawing 202 showing wheelchair turning circle

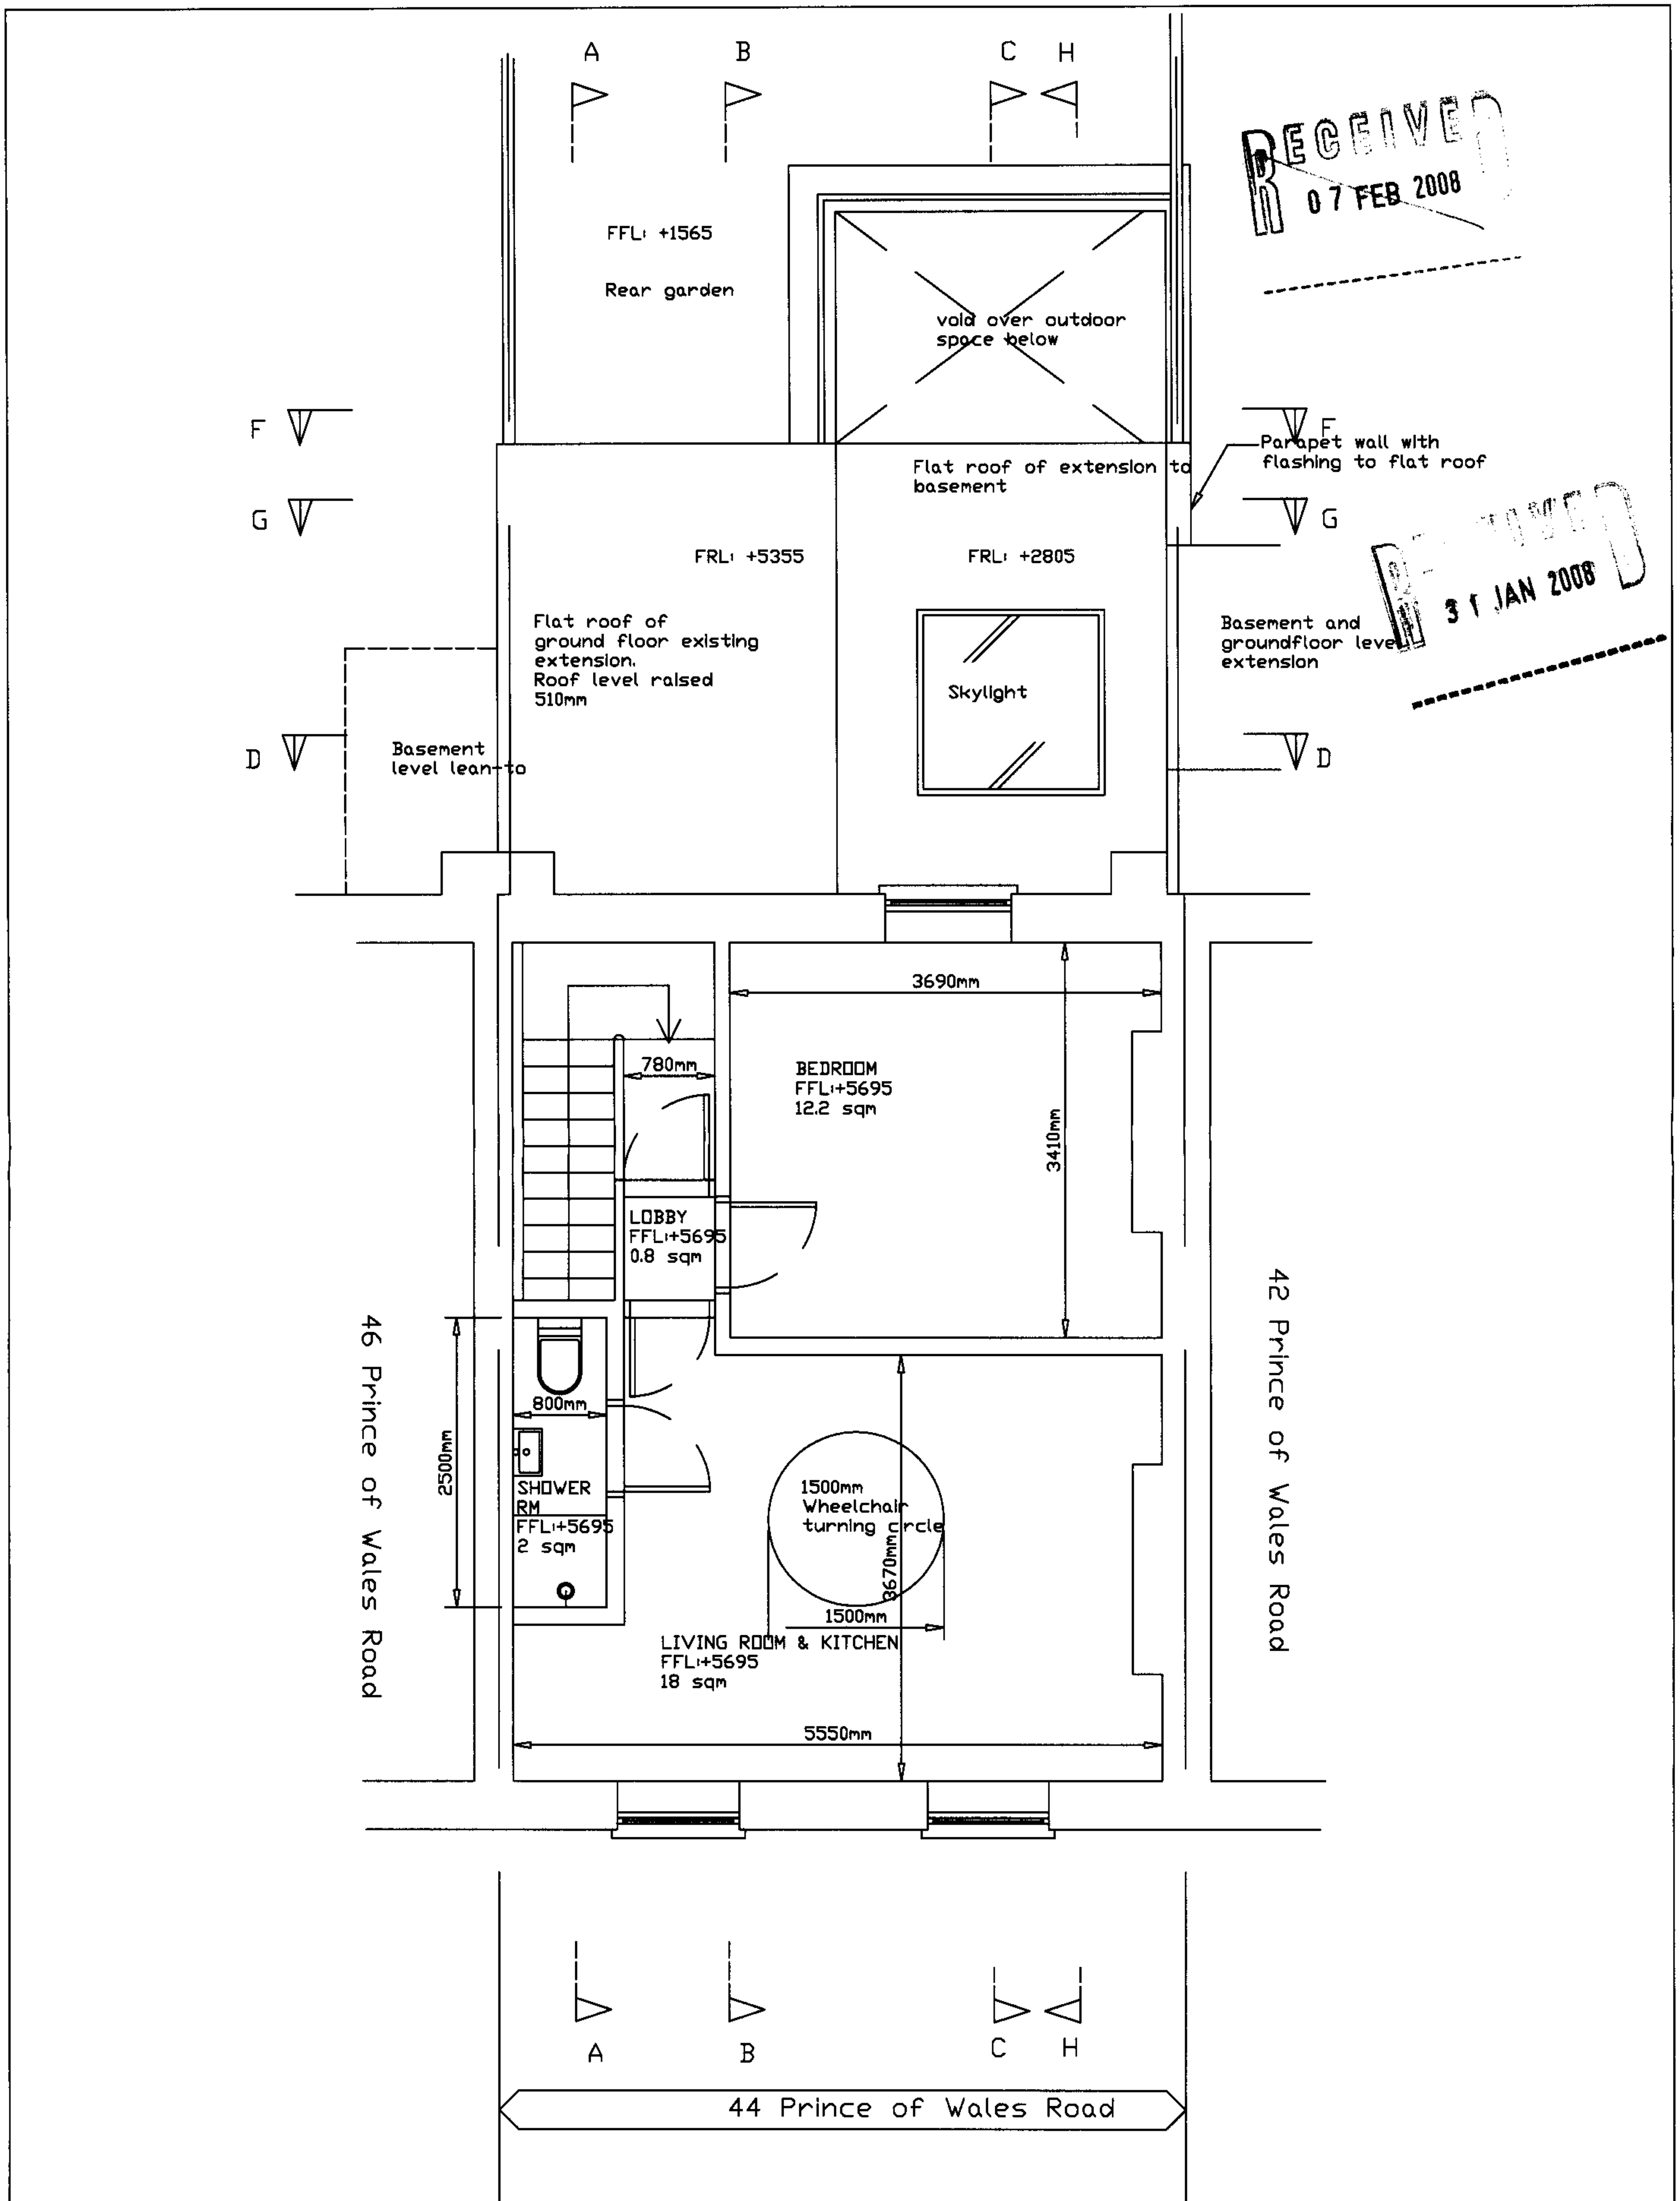

44 Prince of Wales Road
Proposed 1st floor

Drawing 203 showing wheelchair turning circle