



INTERNALLY ILLUMINATED FASCIA SIGN

Featuring aluminum panel stencil cut and backed in acrylic and text **.co.uk** in corporate colours (SCALE 1:25)



BLAZE NEON LTD

5 Patricia Way, Pysons Road,
Broadstairs, Kent. CT10 2XZ.

☎ +44 (0) 1843 601075 ☎ +44 (0) 1843 867924
design@blazeneon.com
www.blazeneon.com

Document Information

Client:

zavvi.co.uk

Address:

**213-219 CAMDEN HIGH STREET
CAMDEN LONDON**

Drawing Number:

44459

Drawn By:

S.PERRY

Sheet Number:

2-7

Date:

19/10/07



Scale:

AS SHOWN

Revision:

REV B) SCHEME REVISED 24/01/08 S.P

B

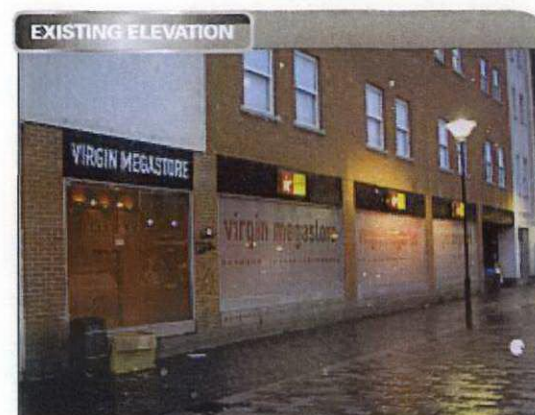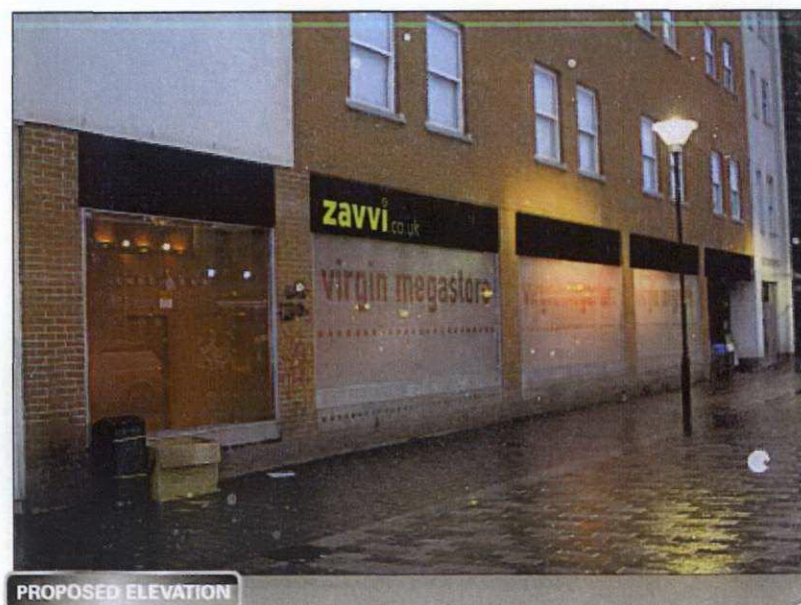

RECEIVED
28 JAN 2008


VINYL Refs:

3M 3630-106	IP M3558 OPAQUE MATT	MATT BLACK
-------------	-------------------------	------------

PMS Colour Refs:

PMS 375c	PMS 369c
----------	----------

SECTION DETAIL SIGNAGE REF: ZFS310

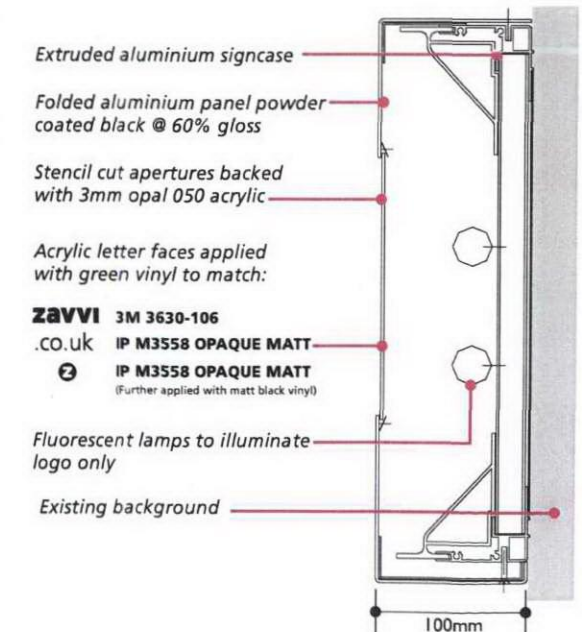

Construction Notes

○ All dimensions to be confirmed ○ Construction details to be confirmed ○ Fixing details to be confirmed

zavvi.co.uk CAMDEN

© THE COPYRIGHT OF THIS DRAWING IS OWNED BY
BLAZE NEON LIMITED AND IS NOT TO BE DISCLOSED TO
OTHER PERSONS OR TO BE USED FOR
MANUFACTURING PURPOSES WITHOUT PERMISSION.