

<u>Legend</u>

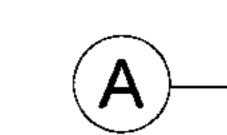


Drawing to be read in conjunction with Structural Configuration and Setting Out Drawing 1939(SK)601, Specification of Materials and Workmanship and Structural Engineers drawings. All spot levels shown within this drawing are confirmed by contractor survey information.

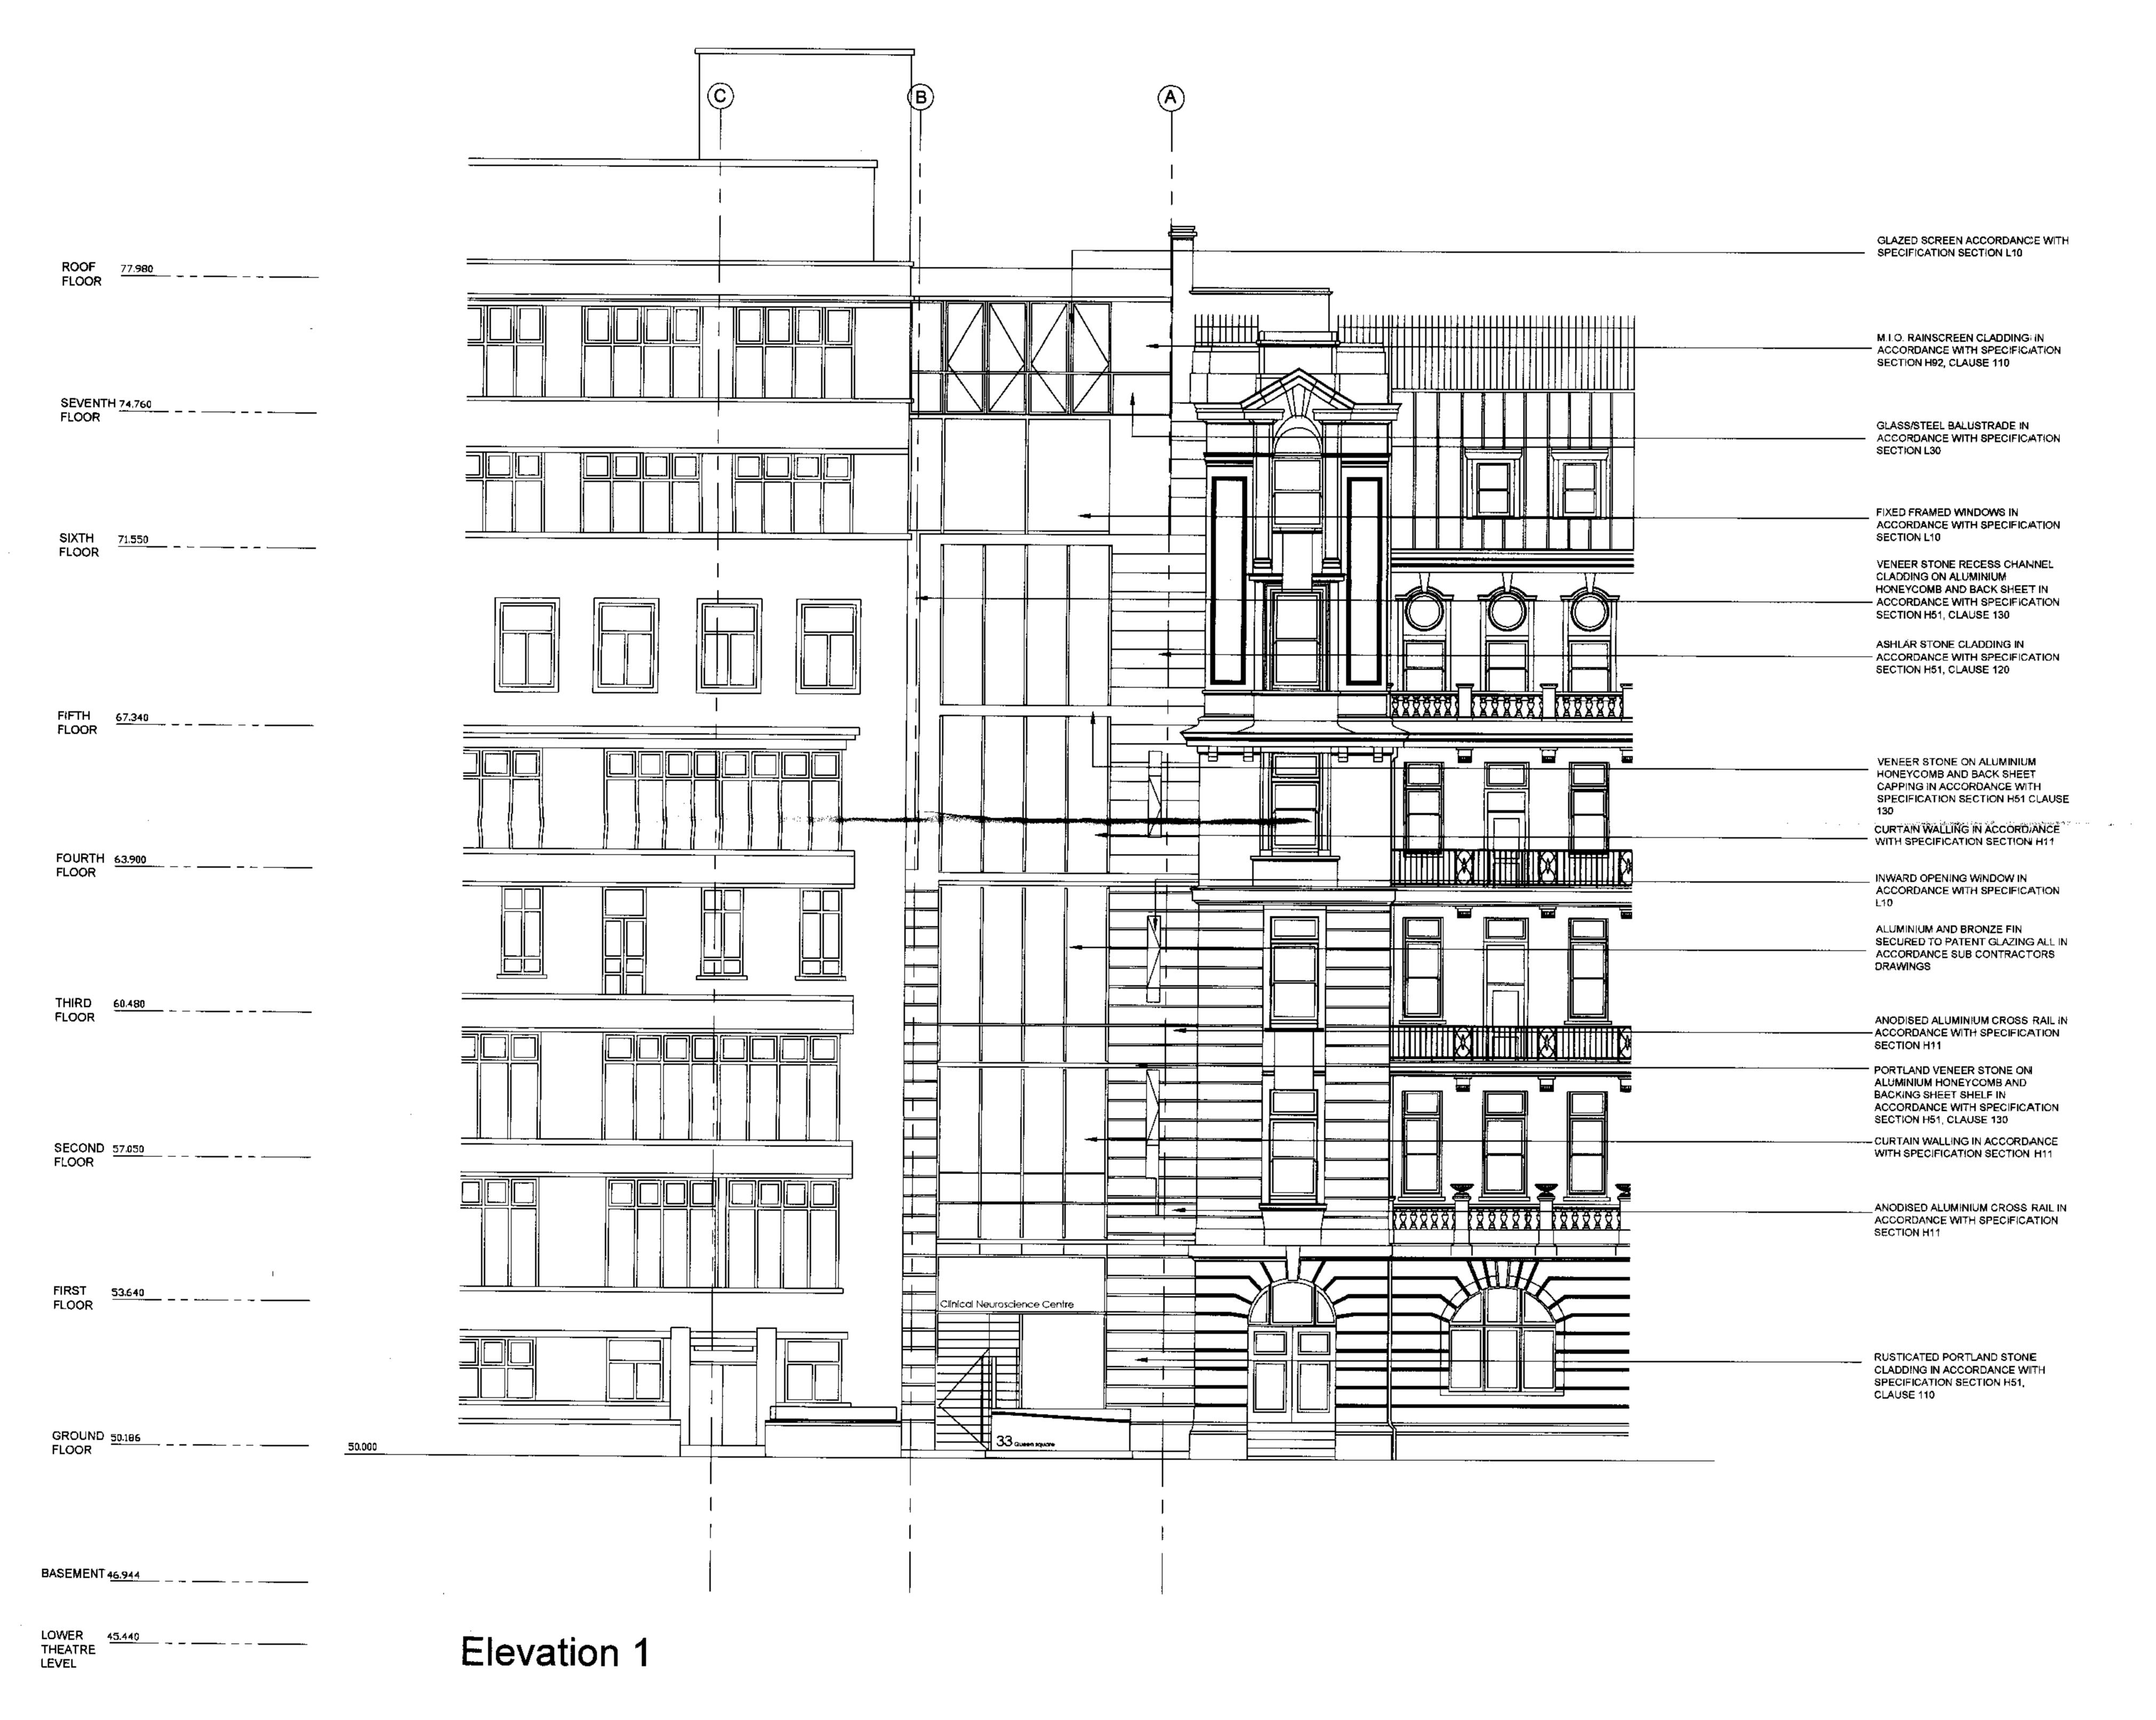

Drawing Name: R: \1939-33QueensSquareRedevelopment\90-CAD-1939\94-Current\1939-33QueensSquare\Sheets\200 Elevation 1.lawgut Name: 200 Elevation 1

Standard Notes Date Rev Note/Author/Checked Date Rev Note/Author/Checked Do not scale this drawing use figured dimensions Check all dimensions on site before work proceeds 13.12.07 - B - PAVEMENT EDGE BARRIER ADDED AND FEATURE
BANDING LEVELS AMENDED IN ACCORDANCE WITH
FURTHER SURVEY INFORMATION
15.01.08 - C - ENTRANCE, FRONT DOOR AND VERTICAL LINE
ABUTTING QUEEN MARY WING AMENDED IN Report any errors and ommissions to project administrator Read in conjunction with all other project information DWG Name: 200 Elevation 1.dwg Plotted By: Alex Smith ACCORDANCE WITH ALLIES AND MORRISON COMMENT 15/01/2008 © Copyright

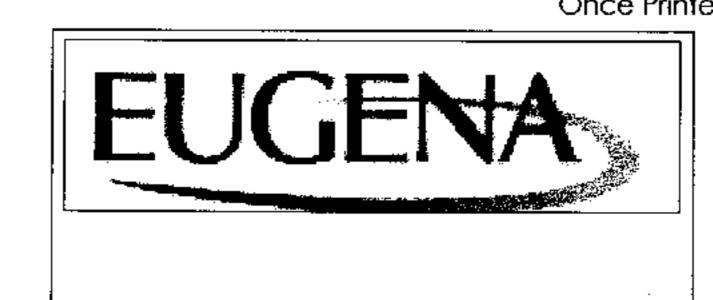



Project Name Redevelopment of 33 Queen's Square London WC1

Drawing Name Elevation 1

© All rights reserved. No part of this drawing maybe reproduced or transmitted in any form by any means without the written permission of the copyright holde Purpose of issue Information Date Project