


Legend

A — Grid Line

Drawing to be read in conjunction with Structural Configuration and Setting Out Drawing 1939(SK)601, Specification of Materials and Workmanship and Structural Engineers drawings.

ROOF FLOOR	77.980
SEVENTH FLOOR	74.760
SIXTH FLOOR	71.550
FIFTH FLOOR	67.340
FOURTH FLOOR	63.900
THIRD FLOOR	60.480
SECOND FLOOR	57.050
FIRST FLOOR	53.640
GROUND FLOOR	50.186
BASEMENT	46.944
LOWER THEATRE LEVEL	45.440

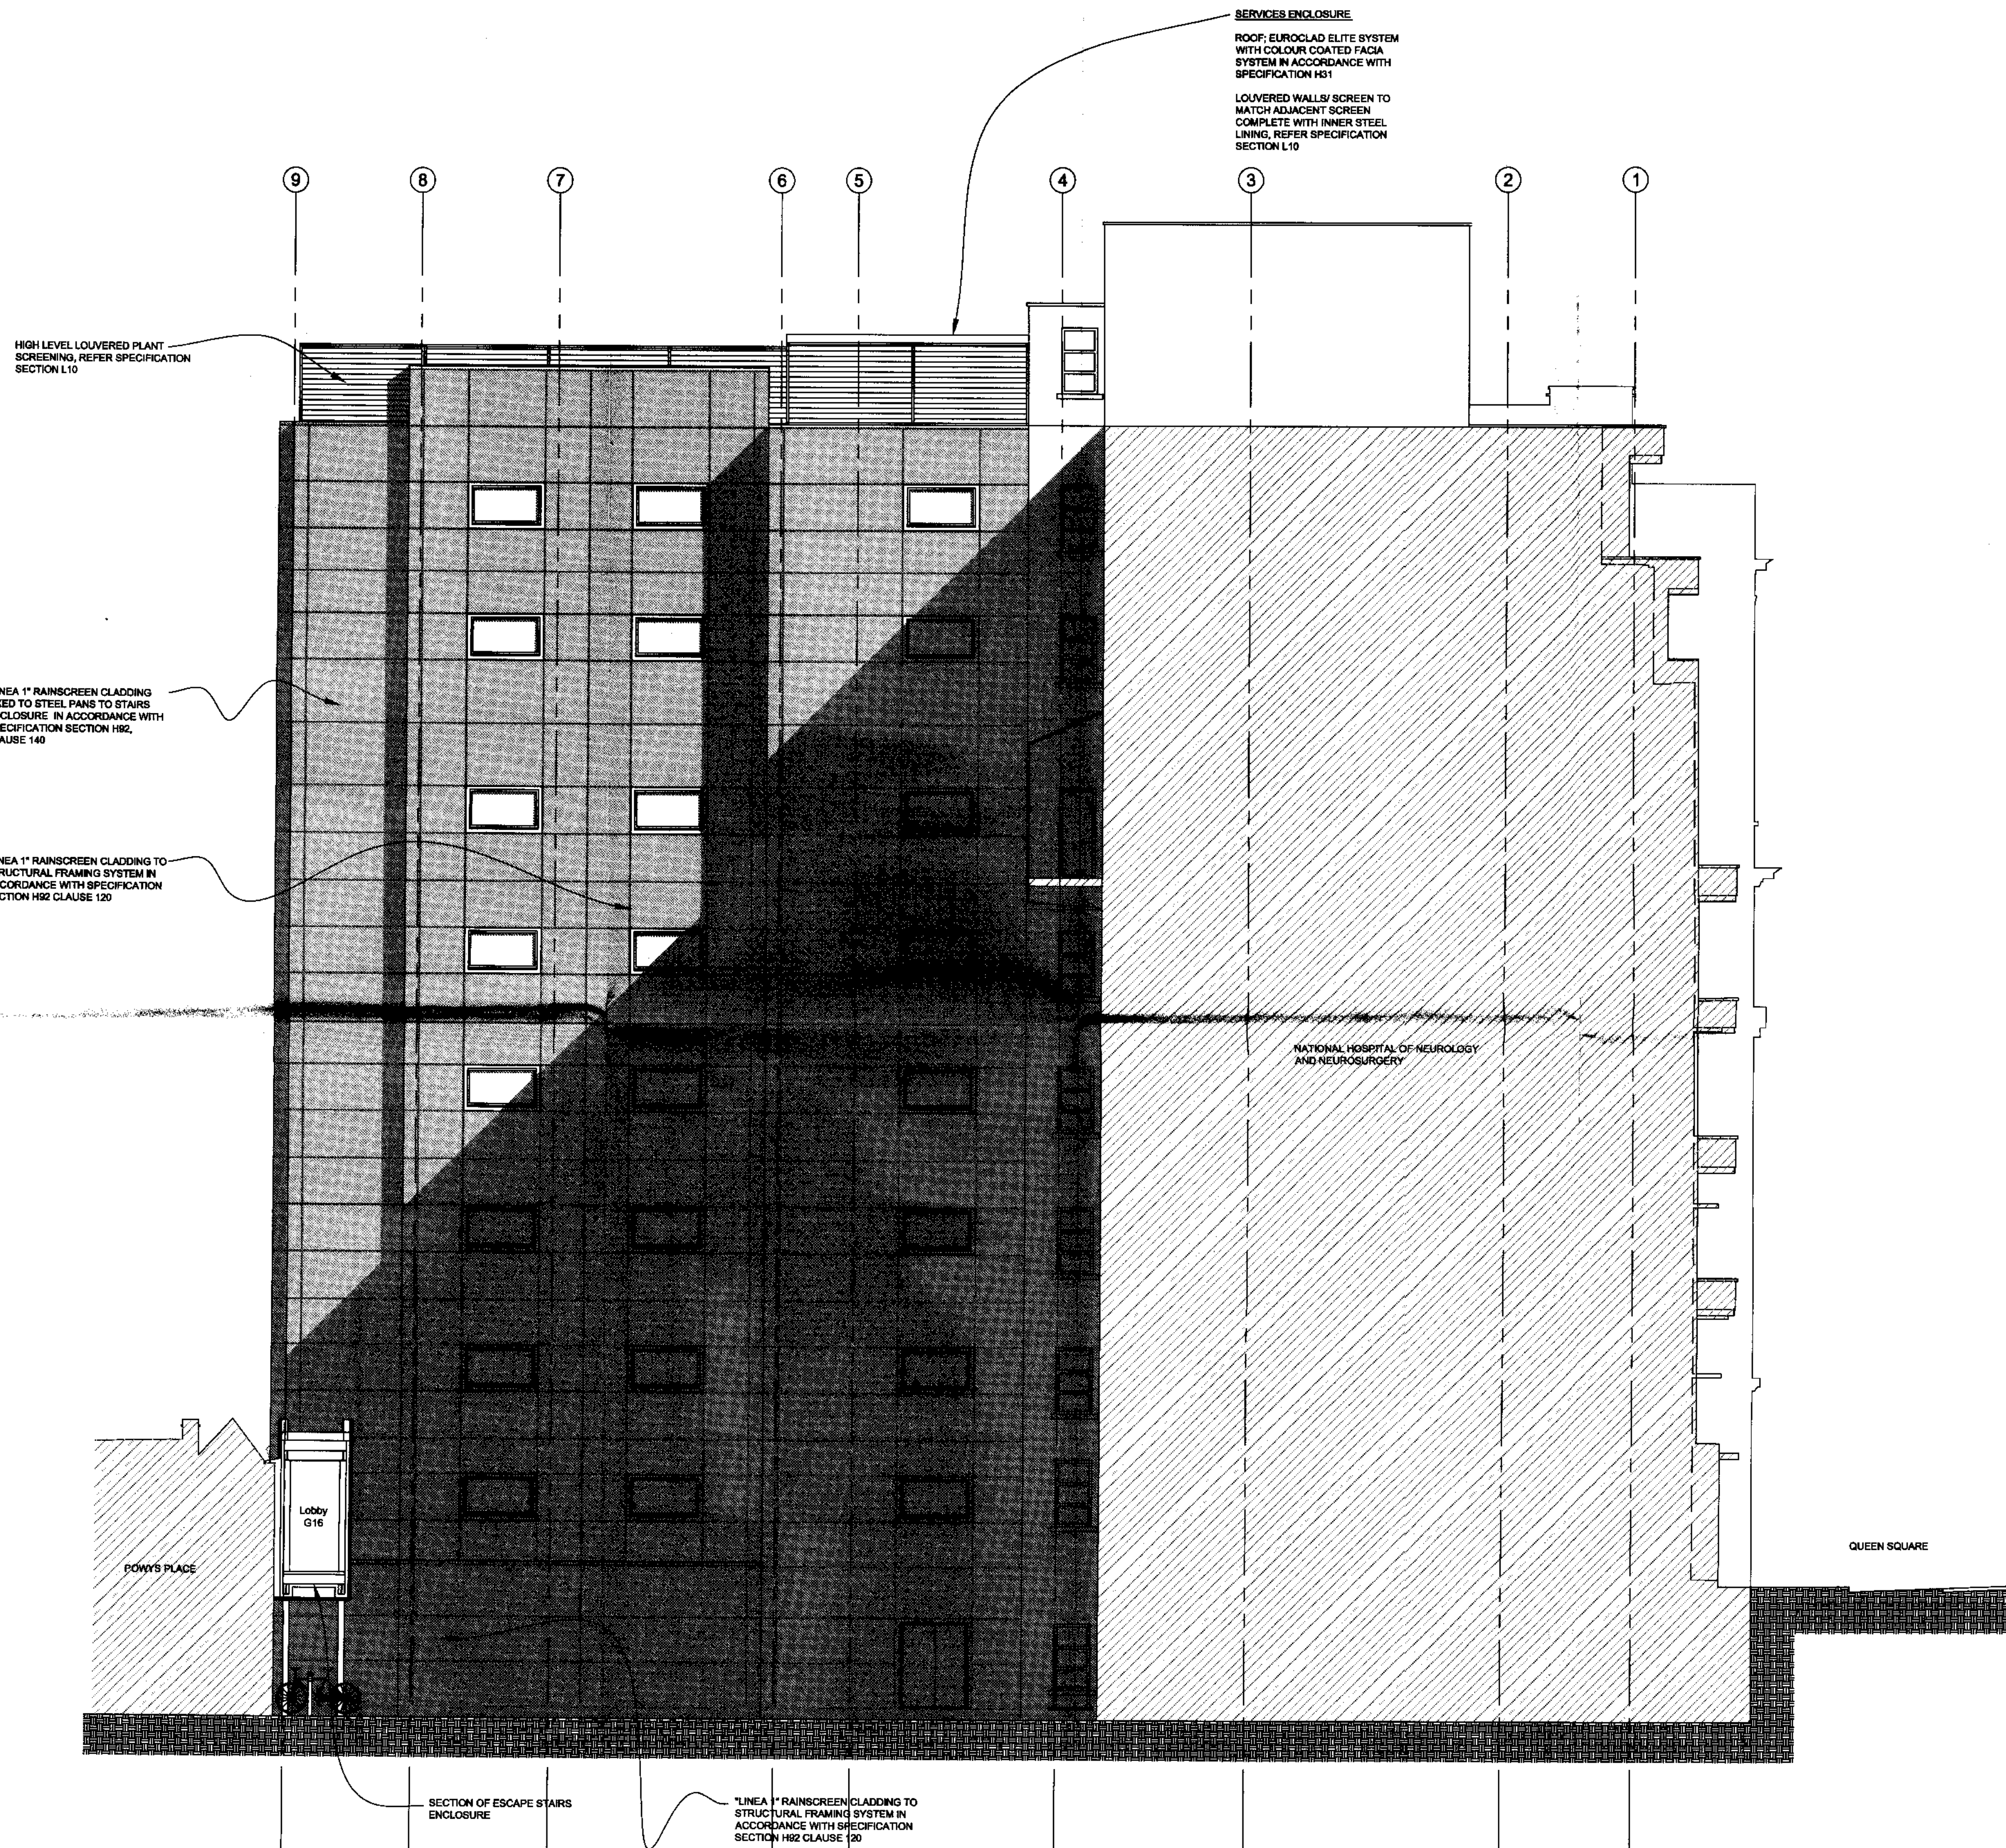

Elevation 2


Drawing Name: R:\1939-33QueensSquareRedevelopment\90-CAD-1939\94-Current\1939-33QueensSquare\Sheets\201 Elevation 2.dwg Layout Name: 201 Elevation 2

Date	Rev	Note/Author/Checked	Date	Rev	Note/Author/Checked
20.01.07	A	Cladding specification references shown.			
18.03.07	B	Shading shown, stair five windows identified.			
23.03.07	C	Shading shown, stair five windows revised.			
29.05.07	D	Window heights and Wotton escape enclosure amended in accordance with client instruction.			

Standard Notes
Do not scale this drawing use figured dimensions
Check all dimensions on site before work proceeds
Report any errors and omissions to project administrator
Read in conjunction with all other project information
DWG Name: 201 Elevation 2.dwg
Plotted By: Alex Smith
Date: 29/05/2007
© Copyright:

Once Printed and distributed this document is assumed uncontrolled.

© All rights reserved. No part of this drawing may be reproduced or transmitted in any form by any means without the written permission of the copyright holder.

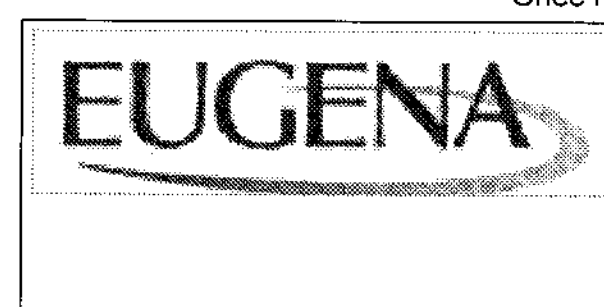

Tangram
Architects & Designers
Unit 3.2 The Leathermarket
Weston Street
London SE1 3EX
Tel: +44(0)20 7357 6871
Fax: +44(0)20 7357 7028
E-Mail: info@tangramarchitects.co.uk

Project Name
**Redevelopment of
33 Queen's Square
London WC1**

Drawing Name
Elevation 2

Purpose of issue	Information	Checked	AS
Drawn	G8		
Date	22-12-06		
Scale	1:100	@	A1
Project	1939	Drawing Number	201
	(L)	Rev	D