


Drawing to be read in conjunction with Structural Configuration and Setting Out Drawing 1939(SK)601, Specification of Materials and Workmanship and Structural Engineers drawings.

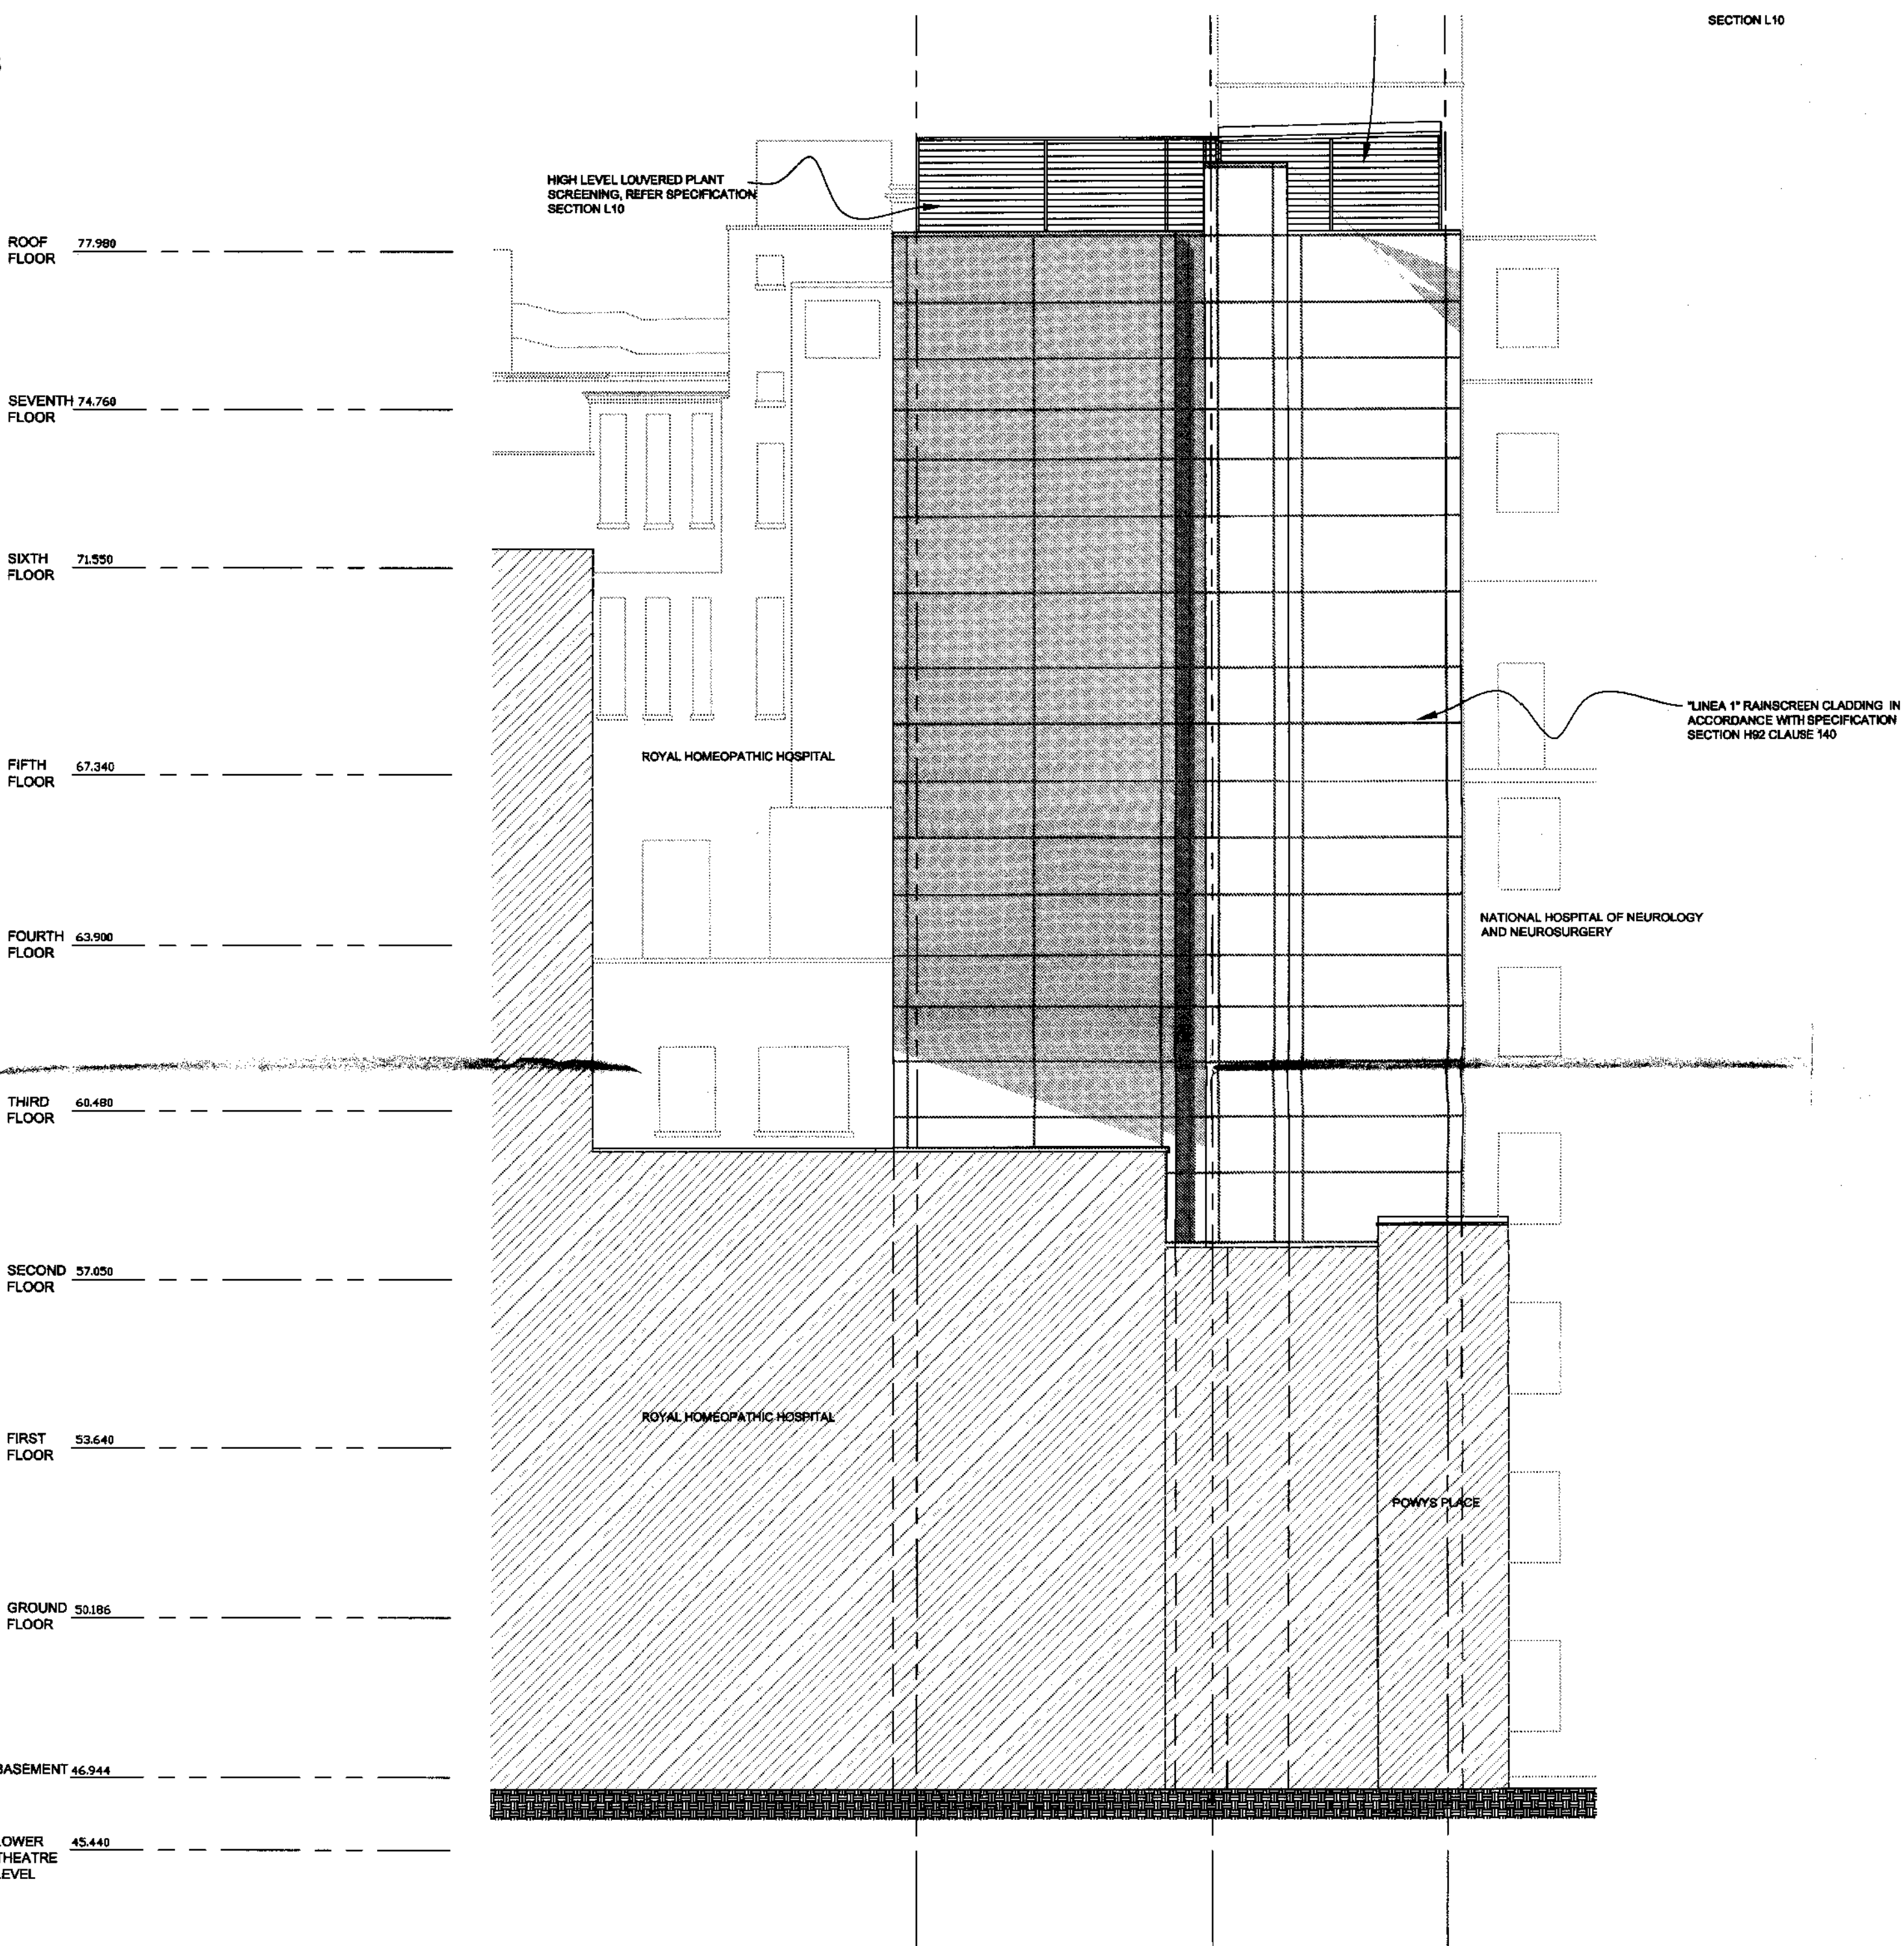

Elevation 3



Drawing Name: R:\1939-33QueensSquareRedevelopment\90-CAD-1939\94-Current\1939-33QueensSquare\Sheets\202 Elevation 3.dwg Plot Name: 202 Elevation 3

Standard Notes			
Do not scale this drawing use figured dimensions			
Check all dimensions on site before work proceeds			
Report any errors and omissions to project administrator			
Read in conjunction with all other project information			
DWG Name : 202 Elevation 3.dwg			
Plotted By : Alex Smith			
Date : 29/05/2007			
© Copyright			

Date	Rev	Note/Author/Checked
20.01.07	A	Cladding specification references shown.
16.03.07	B	Shading added, stair 5 windows identified
23.03.07	C	Shading added, stair 5 windows revised
25.05.07	D	Panel sizes amended in accordance with elevations 2 and 4

Date	Rev	Note/Author/Checked

Once Printed and distributed this document is assumed uncontrolled. © All rights reserved. No part of this drawing maybe reproduced or transmitted in any form by any means without the written permission of the copyright holder.

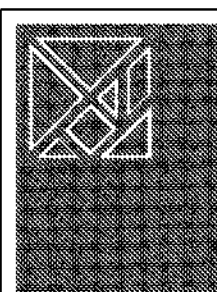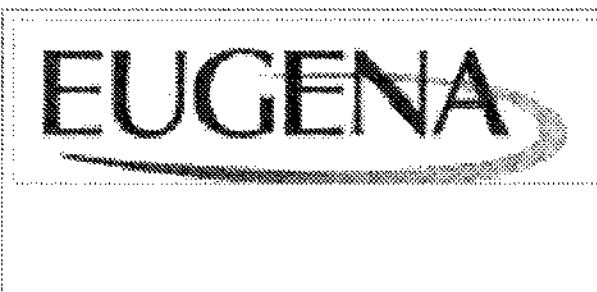

Tangram
Architects & Designers
Unit 3.2 The Leathermarket
Weston Street
London SE1 3EX
Tel: +44(0)20 7357 6971
Fax: +44(0)20 7357 7028
E-Mail: info@tangramarchitects.co.uk

Project Name
**Redevelopment of
33 Queen's Square
London WC1**

Drawing Name
Elevation 3

Purpose of Issue	Information		
Drawn	GB	Checked	A
Date	22-12-06		
Scale	1:100	@	A1
Project	1939	Drawing Number	(L) 202