


Legend

A — Grid Line

Drawing to be read in conjunction with Structural Configuration and Setting Out Drawing 1939(SK)601, Specification of Materials and Workmanship and Structural Engineers drawings.

ROOF FLOOR	77.980
SEVENTH FLOOR	74.760
SIXTH FLOOR	71.550
FIFTH FLOOR	67.340
FOURTH FLOOR	63.900
THIRD FLOOR	60.480
SECOND FLOOR	57.050
FIRST FLOOR	53.640
GROUND FLOOR	50.186
BASEMENT	46.944
LOWER THEATRE LEVEL	45.440

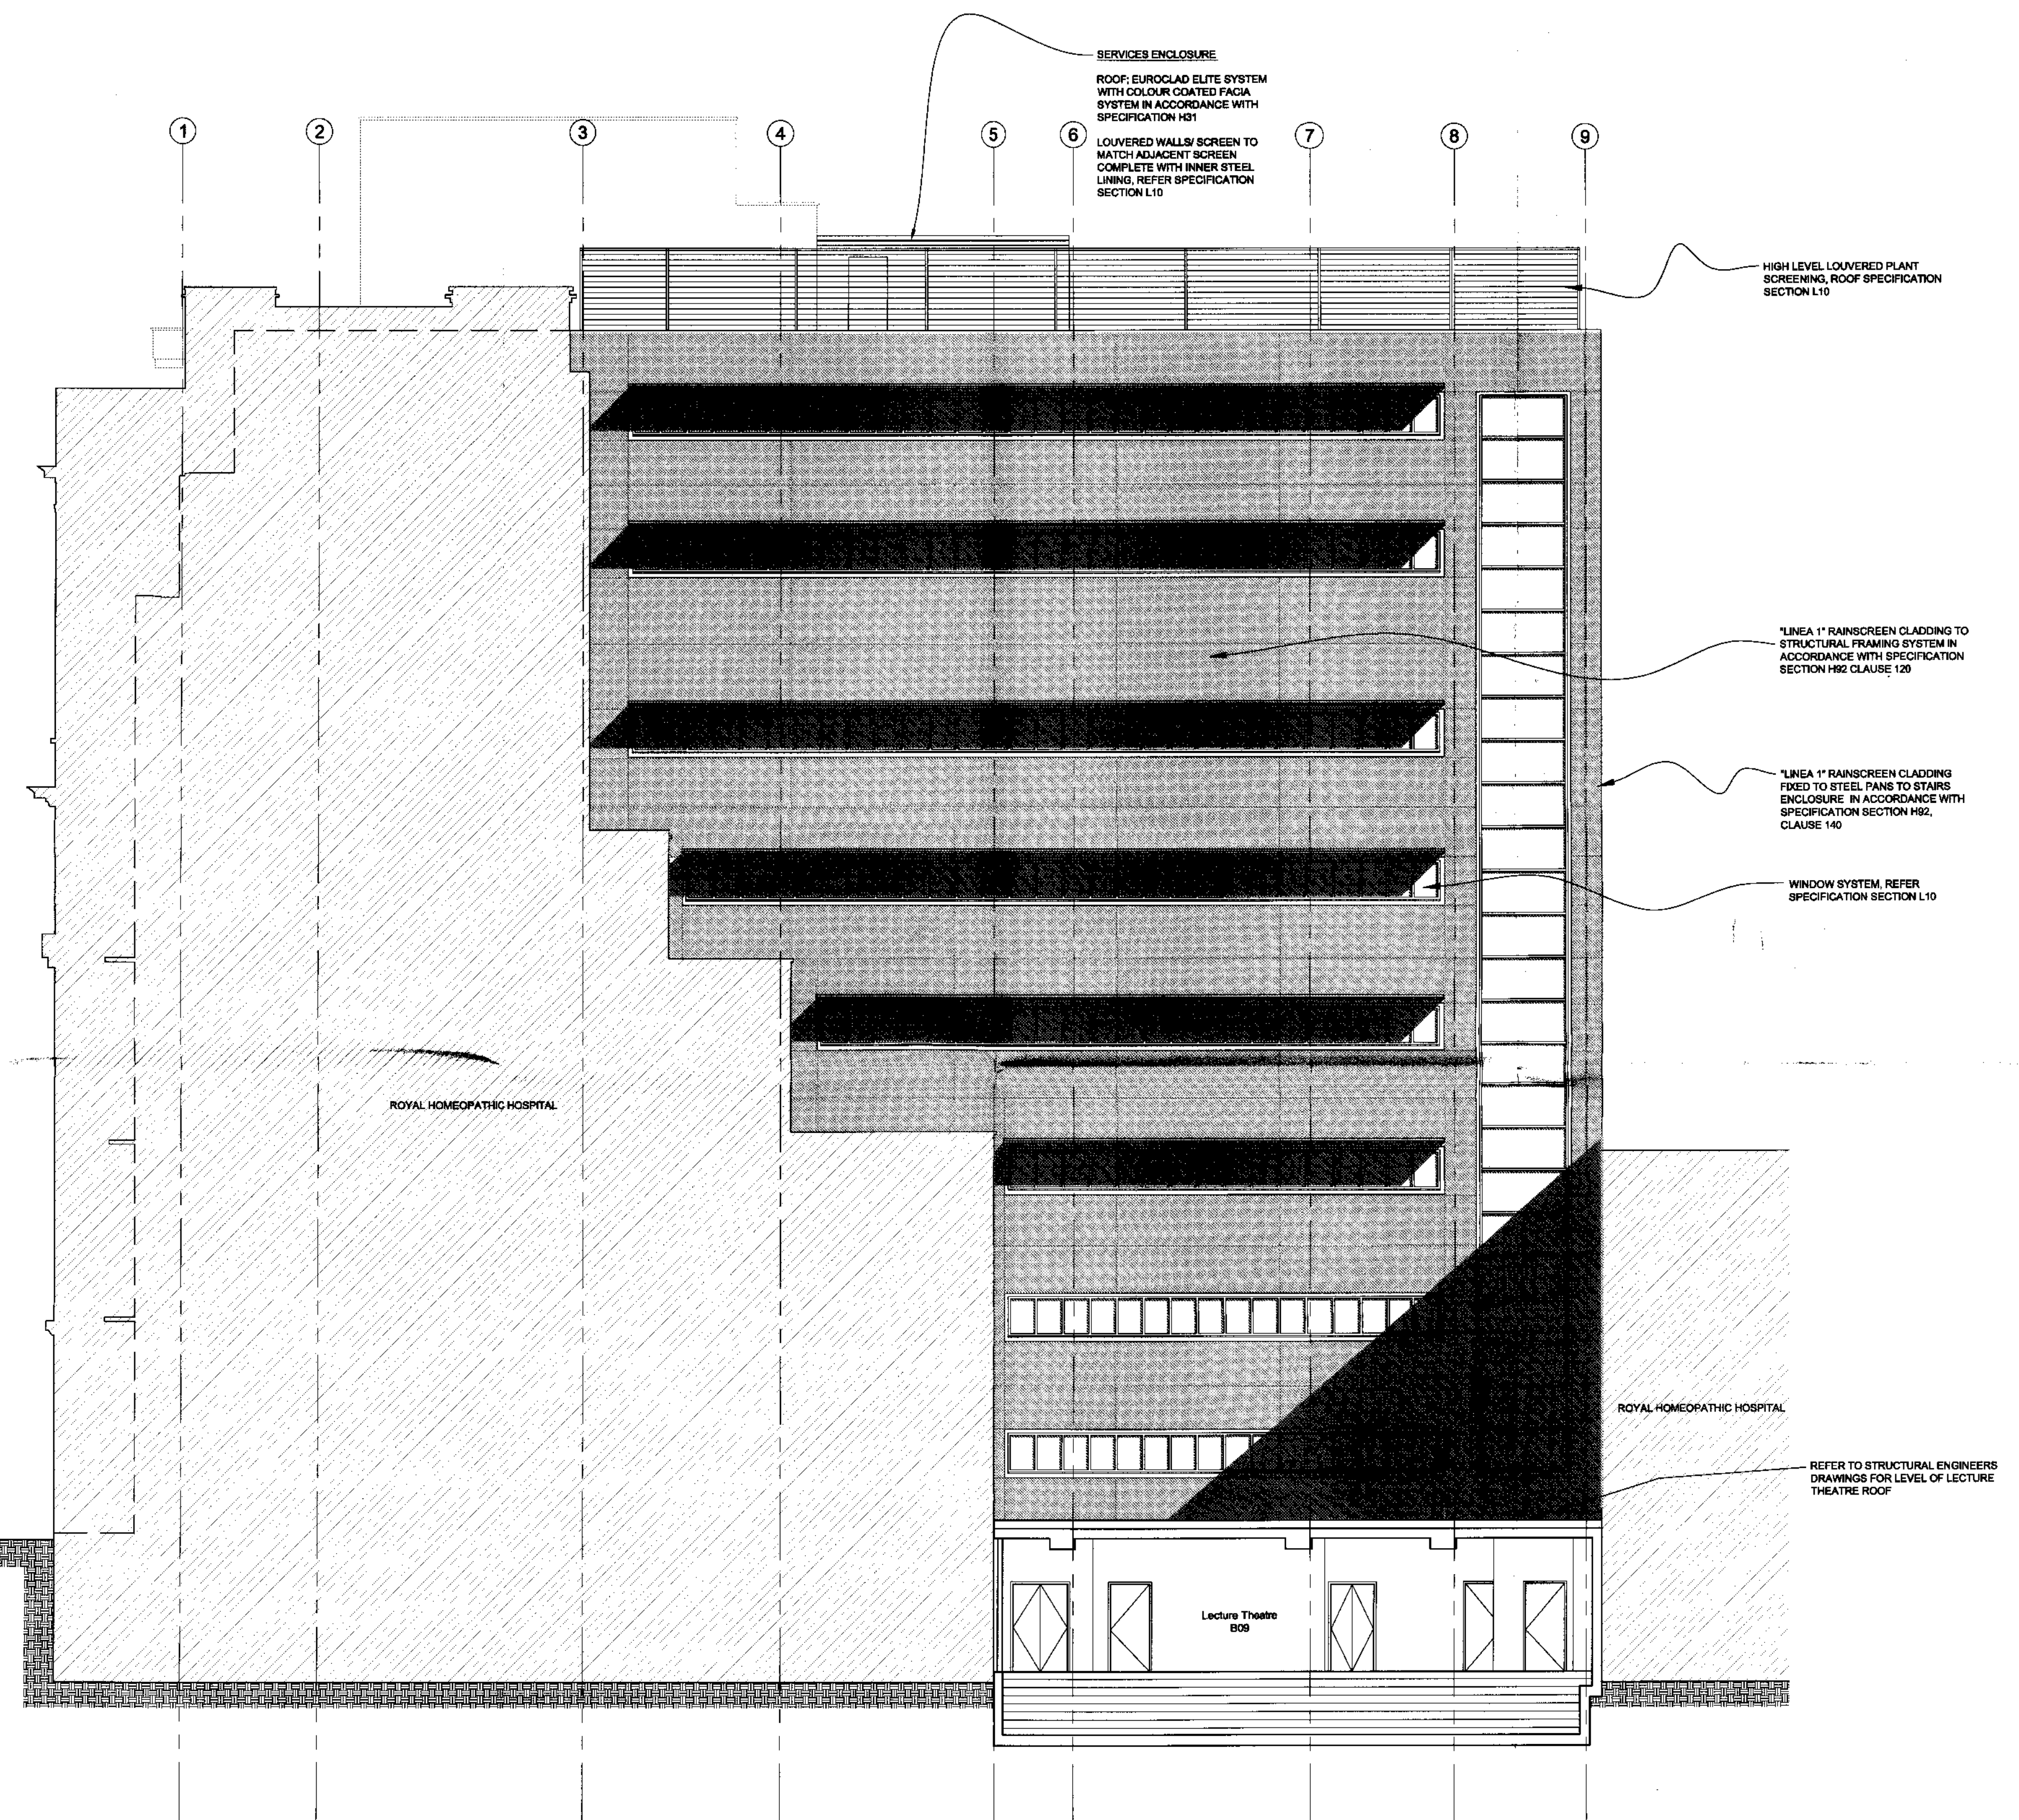

Elevation 4

Drawing Name: R:\1939-33QueensSquareRedevelopment\90-CAD-1939\94-Current\1939-33QueensSquare\Sheets\203 Elevation 4.dwg
 Drawing Name: 203 Elevation 4


Date	Rev	Note/Author/Checked	Date	Rev	Note/Author/Checked
20.01.07	A	Checking specification references shown.			
16.03.07	B	Shading shown.			
23.03.07	C	Shading shown and windows revised.			
20.05.07	D	Window heights amended in accordance with client instruction.			

Standard Notes
 Do not scale this drawing use figured dimensions.
 Check all dimensions on site before work proceeds.
 Report any errors and omissions to project administrator.
 Read in conjunction with all other project information.
 DWG Name: 203 Elevation 4.dwg
 Plotted By: Alex Smith
 Date: 29/05/2007

© Copyright

Once Printed and distributed this document is assumed uncontrolled.

© All rights reserved. No part of this drawing may be reproduced or transmitted in any form by any means without the written permission of the copyright holder.

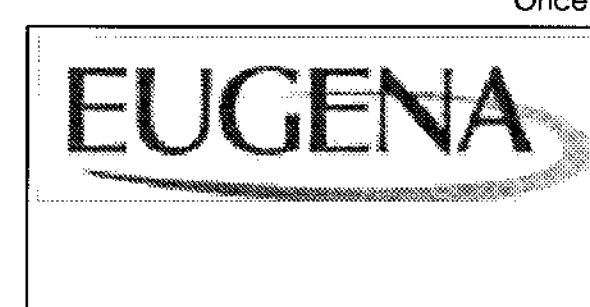

Tangram
 Architects & Designers
 Unit 3.2 The Leathersmarket
 Weston Street
 London SE1 3EX
 Tel: +44(0) 20 7357 8971
 Fax: +44(0) 20 7357 7028
 E-Mail: info@tangramarchitects.co.uk

Project Name
**Redevelopment of
 33 Queen's Square
 London WC1**

Drawing Name
Elevation 4

Purpose of issue	Information
Drawn	GB
Date	22-12-06
Scale	1:100
Project	1939
Drawing Number	(L) 203
Rev	D