




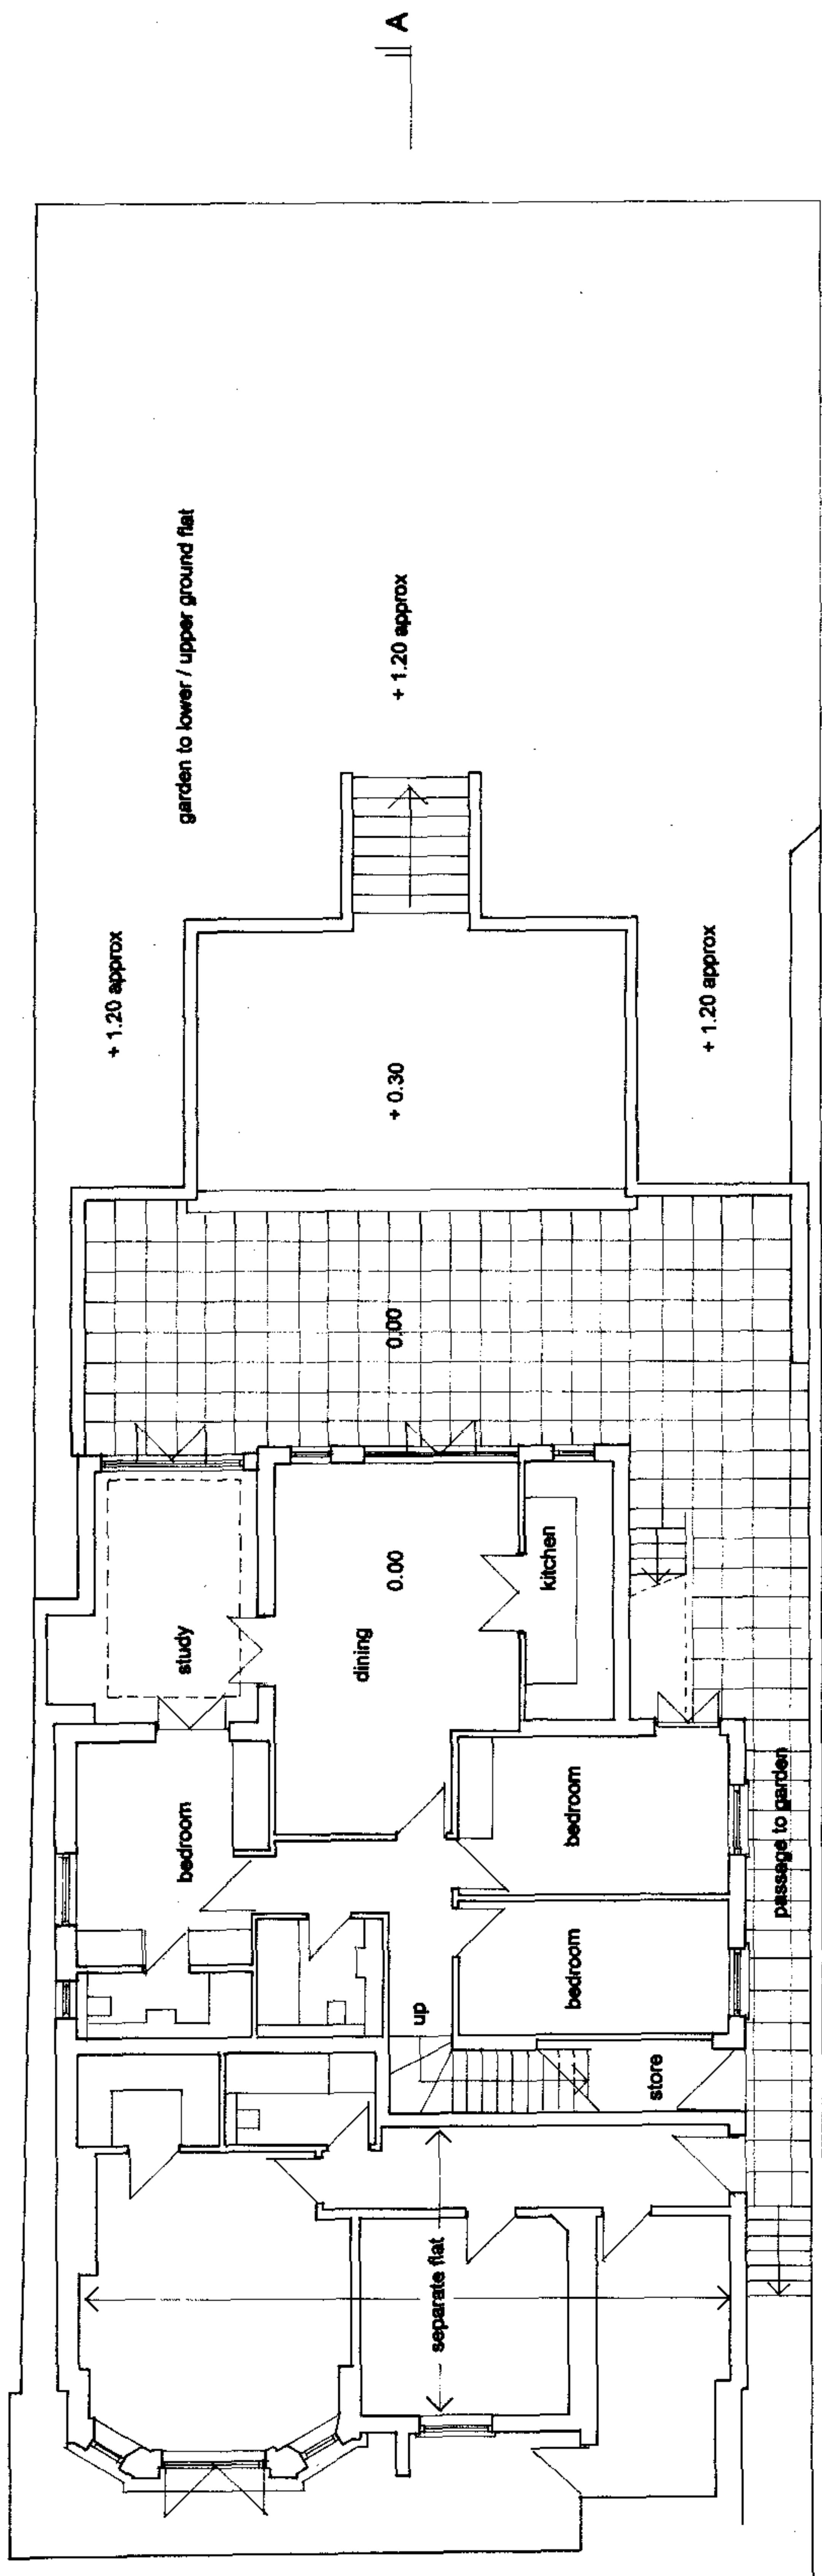

LOWER GROUND FLOOR - existing

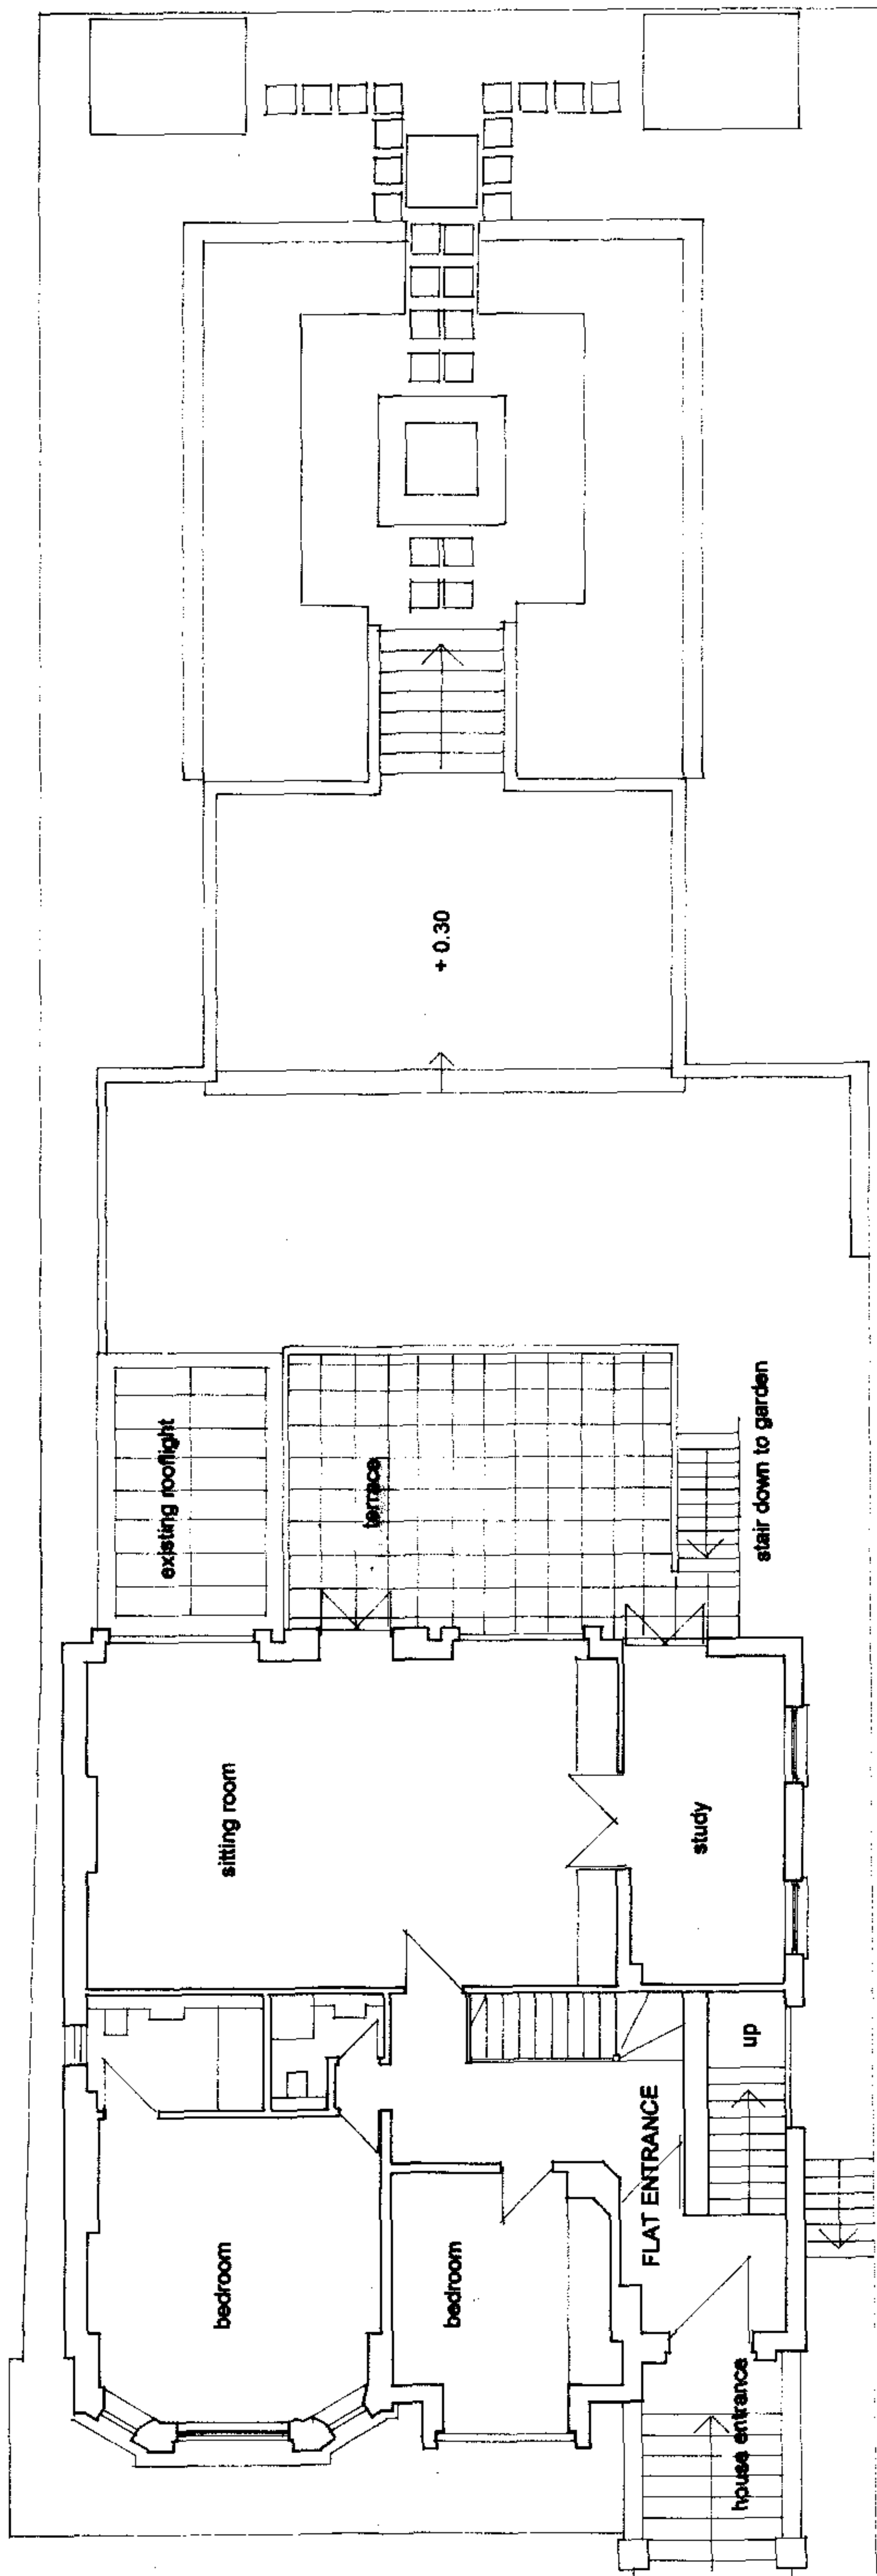

UPPER GROUND FLOOR - existing

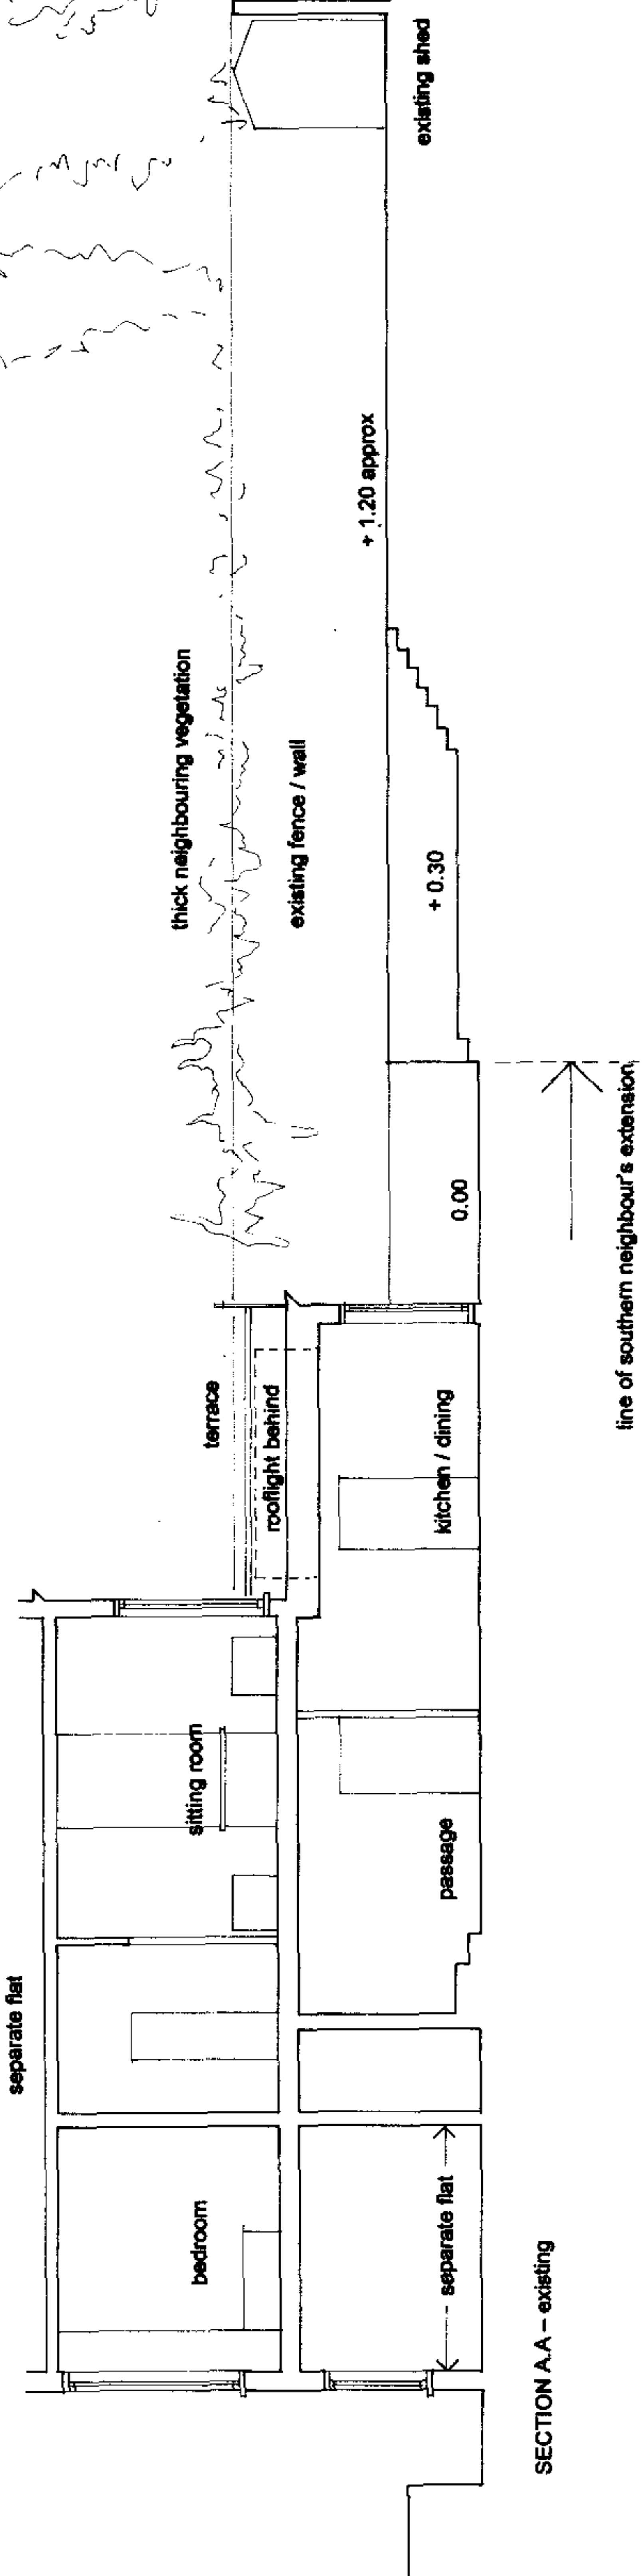

MARESFIELD GARDENS

E EVANS & D SHALEV ARCHITECTS & PLANNING CONSULTANTS

33 Maresfield Gardens
London NW3

Existing Plans + Section AA

Rear Extension and Improvements
to lower / upper ground floor flat

108/00 02

1:100 @ A2 scale
12.12.07 date

2 Belsize Crescent London NW3 5QU ph. 020 7435 8604 f. 020 7431 3862 evans.shalev@virgin.net
Copyright of Evans & Shalev Architects. This drawing or any part of it can not be amended, copied, reproduced by any method

Drawing to be read in conjunction with and checked against all other relevant Consultants' drawings

Update

A	E
B	F
C	G
D	H

SP William Road 350




REAR ELEVATION – existing 1:100

SIDE ELEVATION – existing 1:100

SIDE ELEVATION – existing 1:50

REAR ELEVATION – existing 1:50

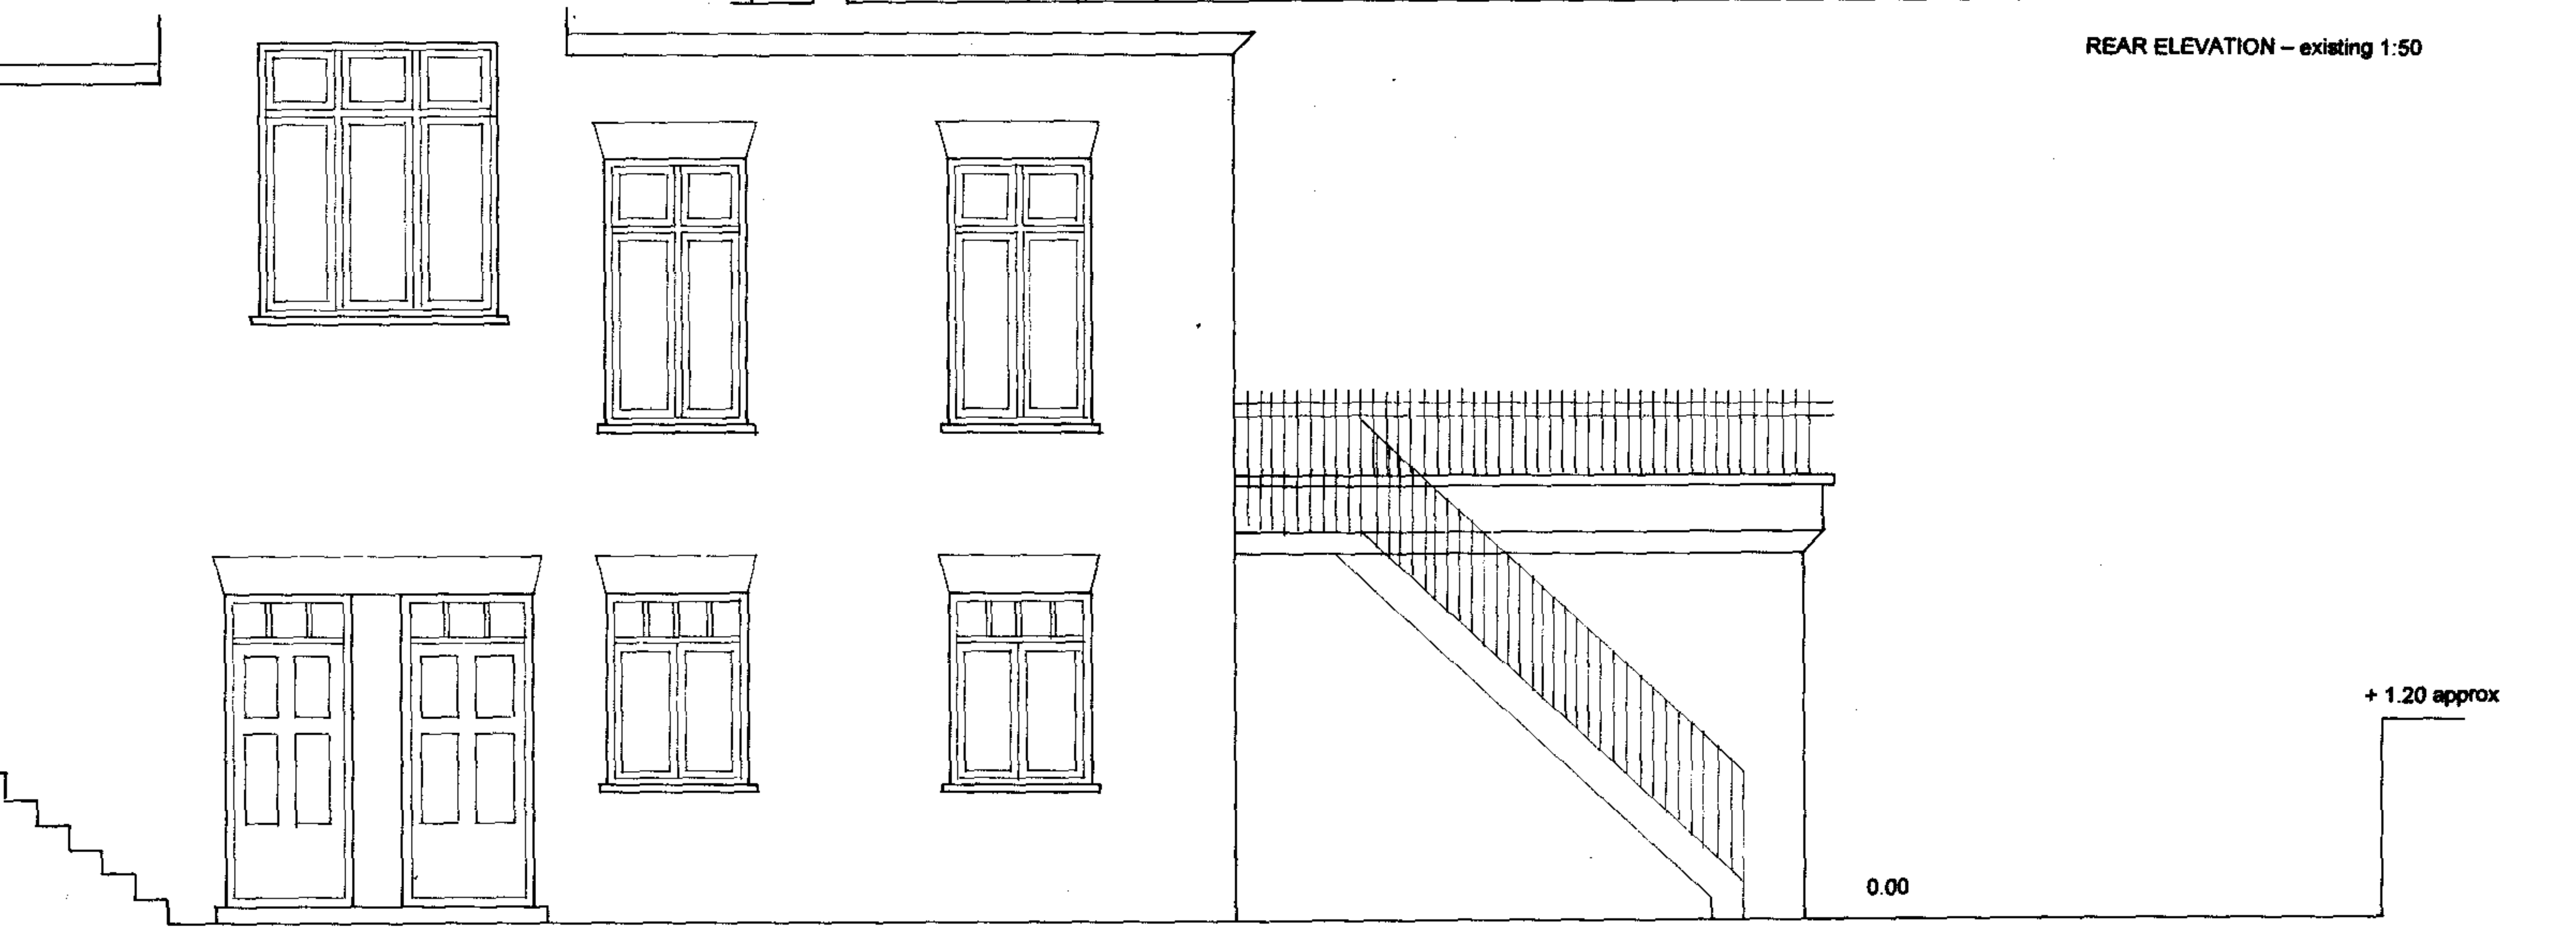

E EVANS & D SHALEV ARCHITECTS & PLANNING CONSULTANTS

33 Maresfield Gardens
London NW3

Rear Extension and improvements
to lower / upper ground floor flat

Existing Elevations – rear and side

108/00 03

1:100 / 1:50 @A2 scale

12.12.07 date

2 Belsize Crescent London NW3 5QU ph. 020 7435 8604 f. 020 7431 3862 evans.shalev@virgin.net

Copyright of Evans & Shalev Architects. This drawing or any part of it can not be amended, copied, reproduced by any method


Drawing to be read in conjunction with and checked against all other relevant Consultants' drawings

Update


A	_____	E	_____
B	_____	F	_____
C	_____	G	_____
D	_____	H	_____

SP William Road 350


A

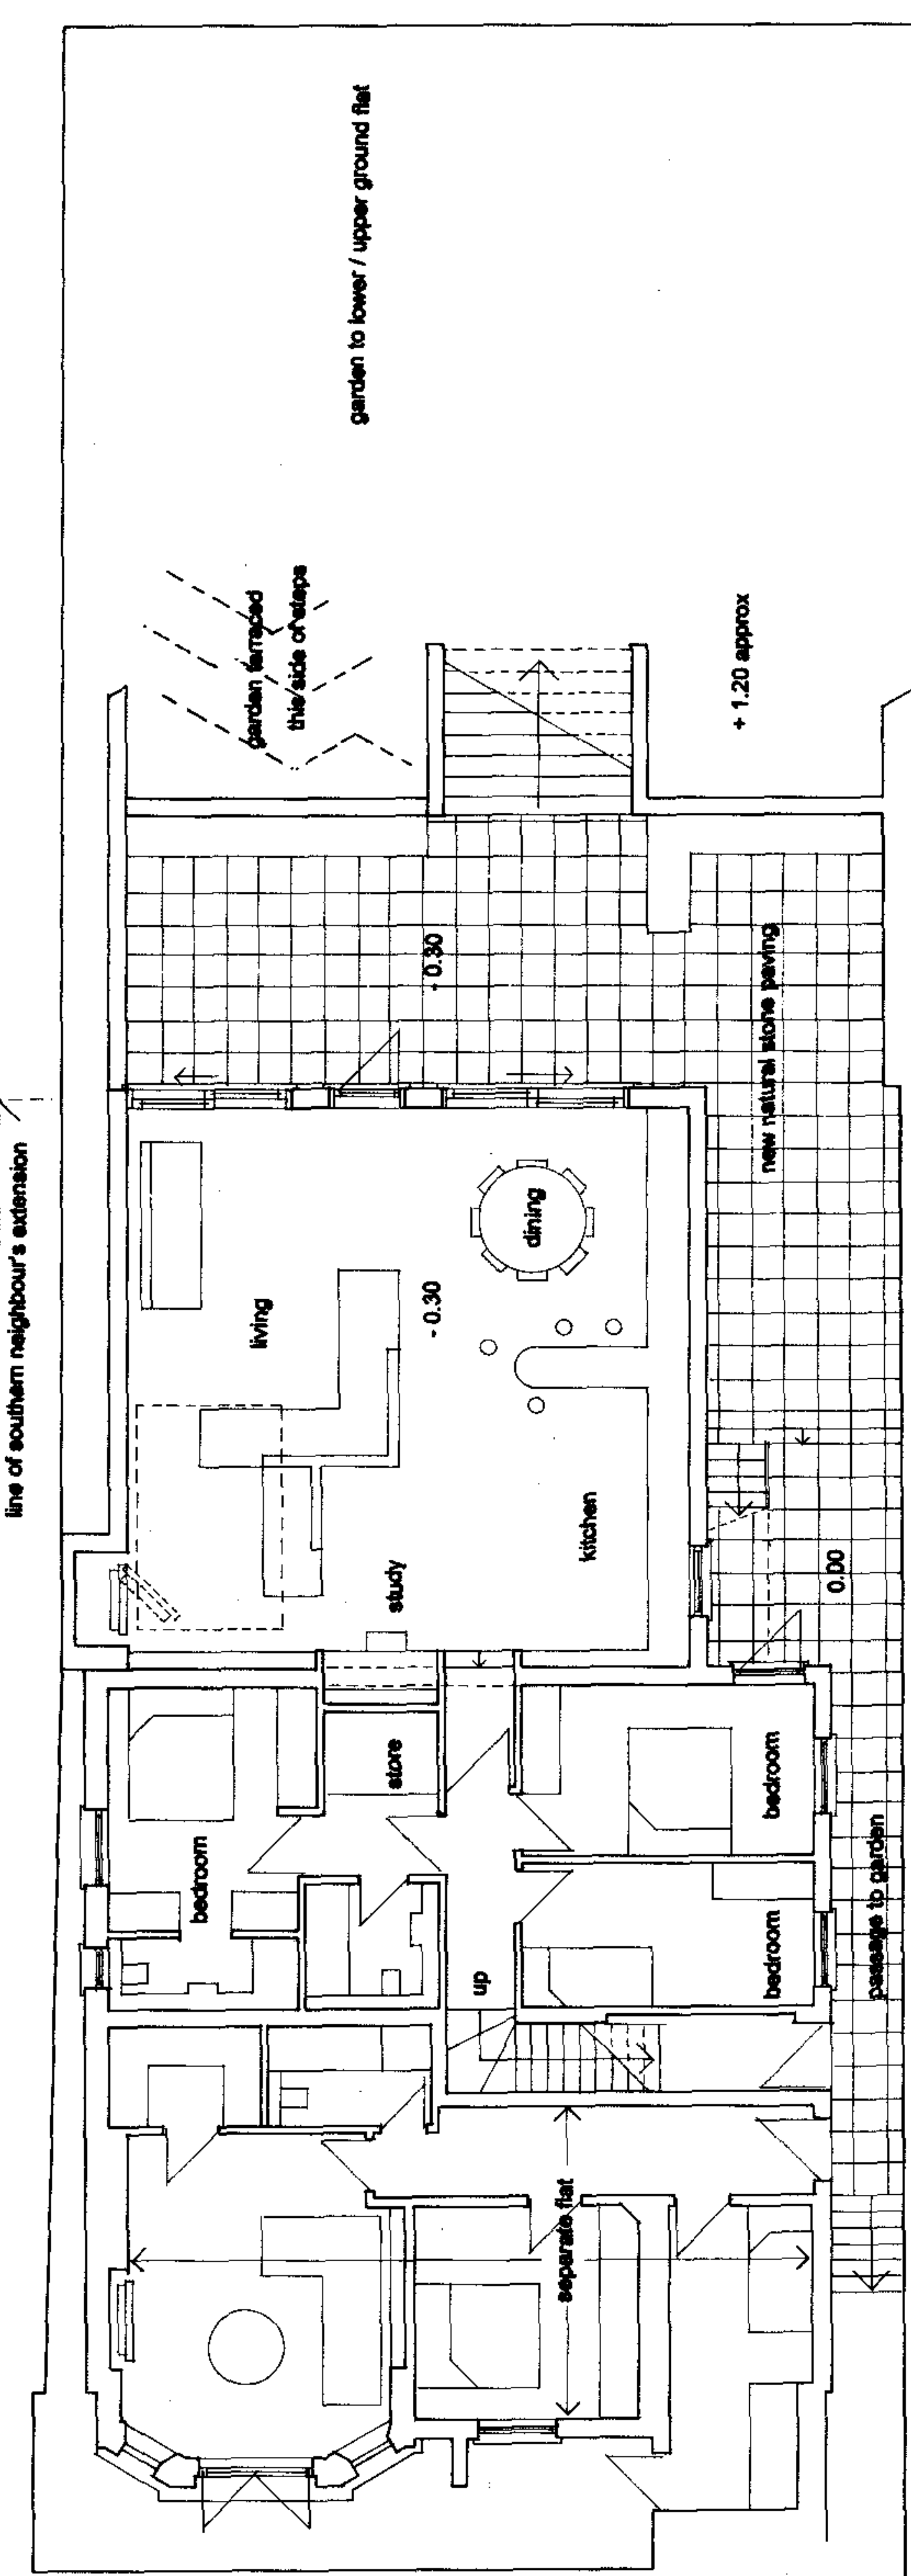

LOWER GROUND FLOOR - proposed

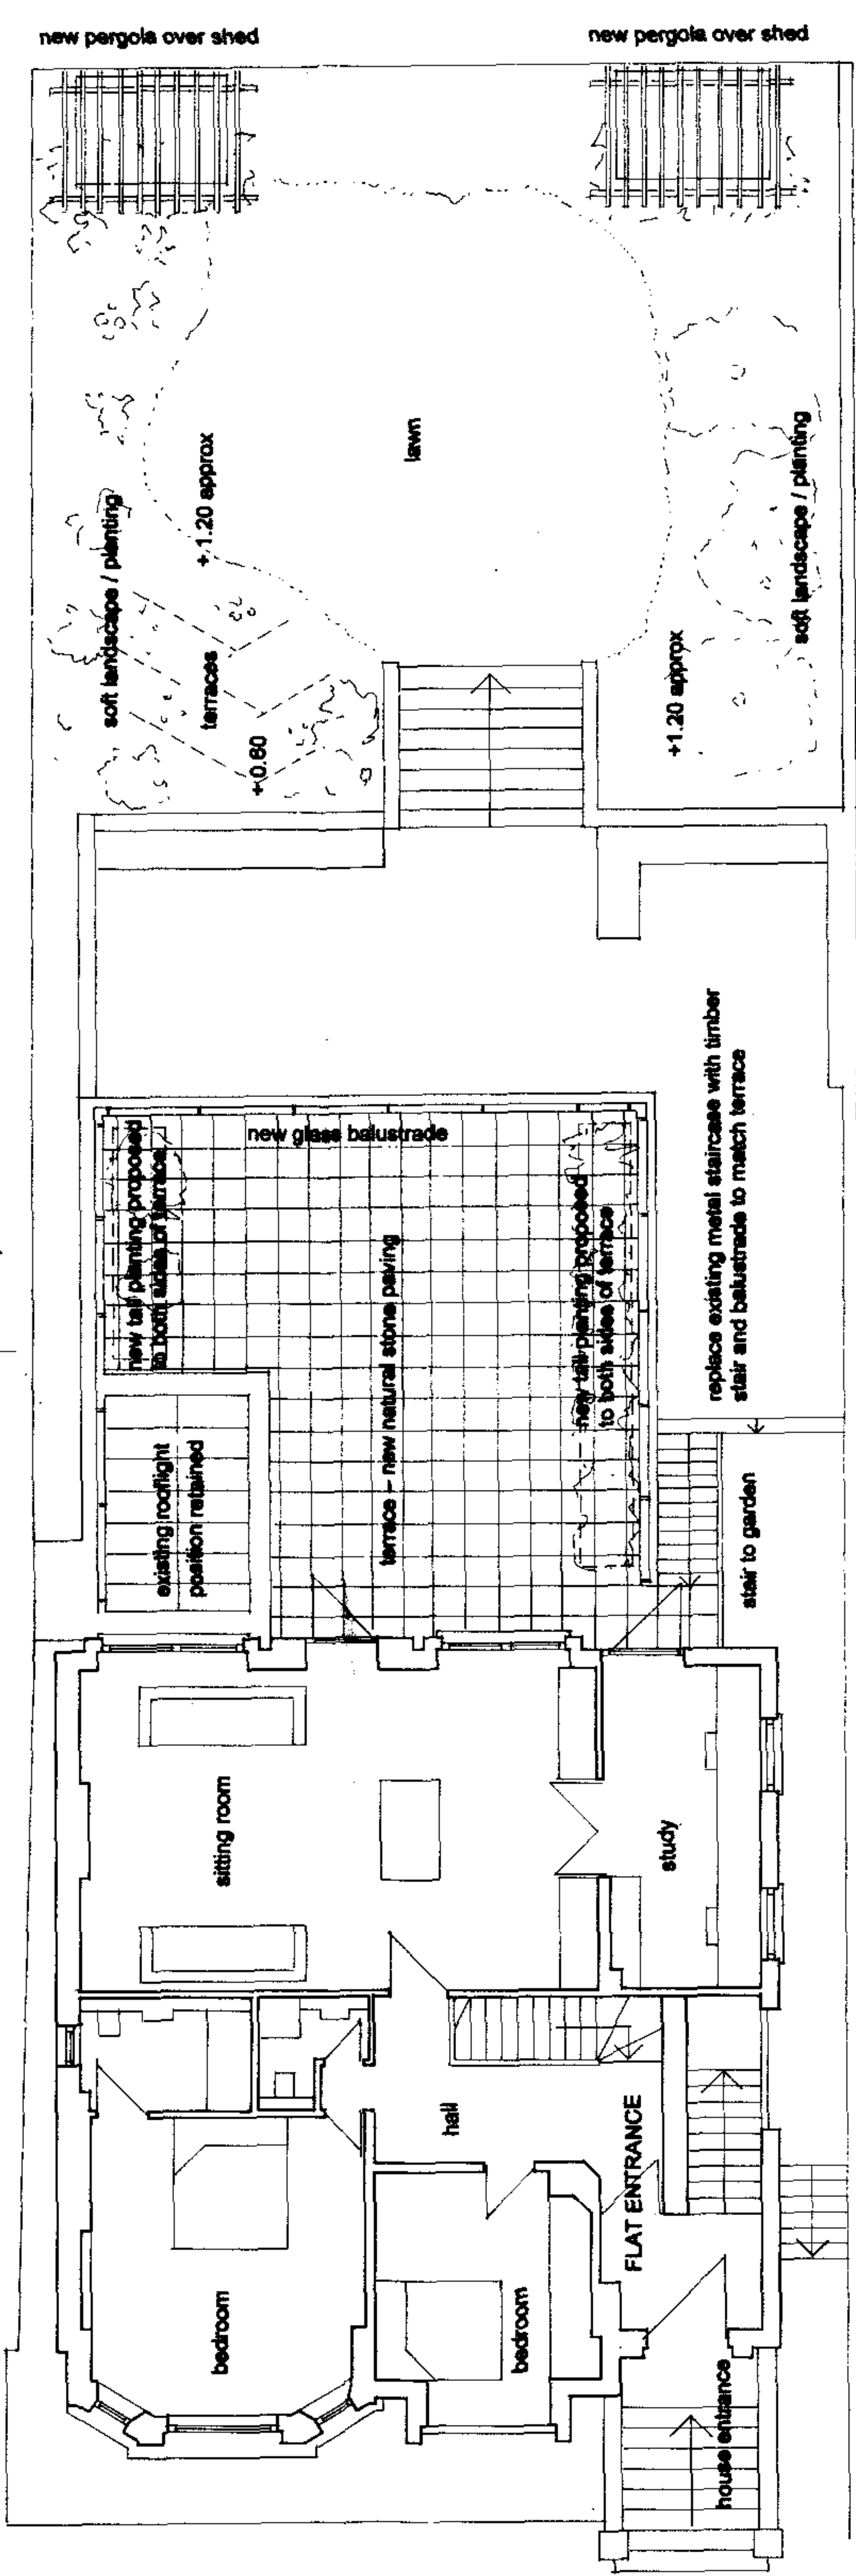

UPPER GROUND FLOOR - proposed

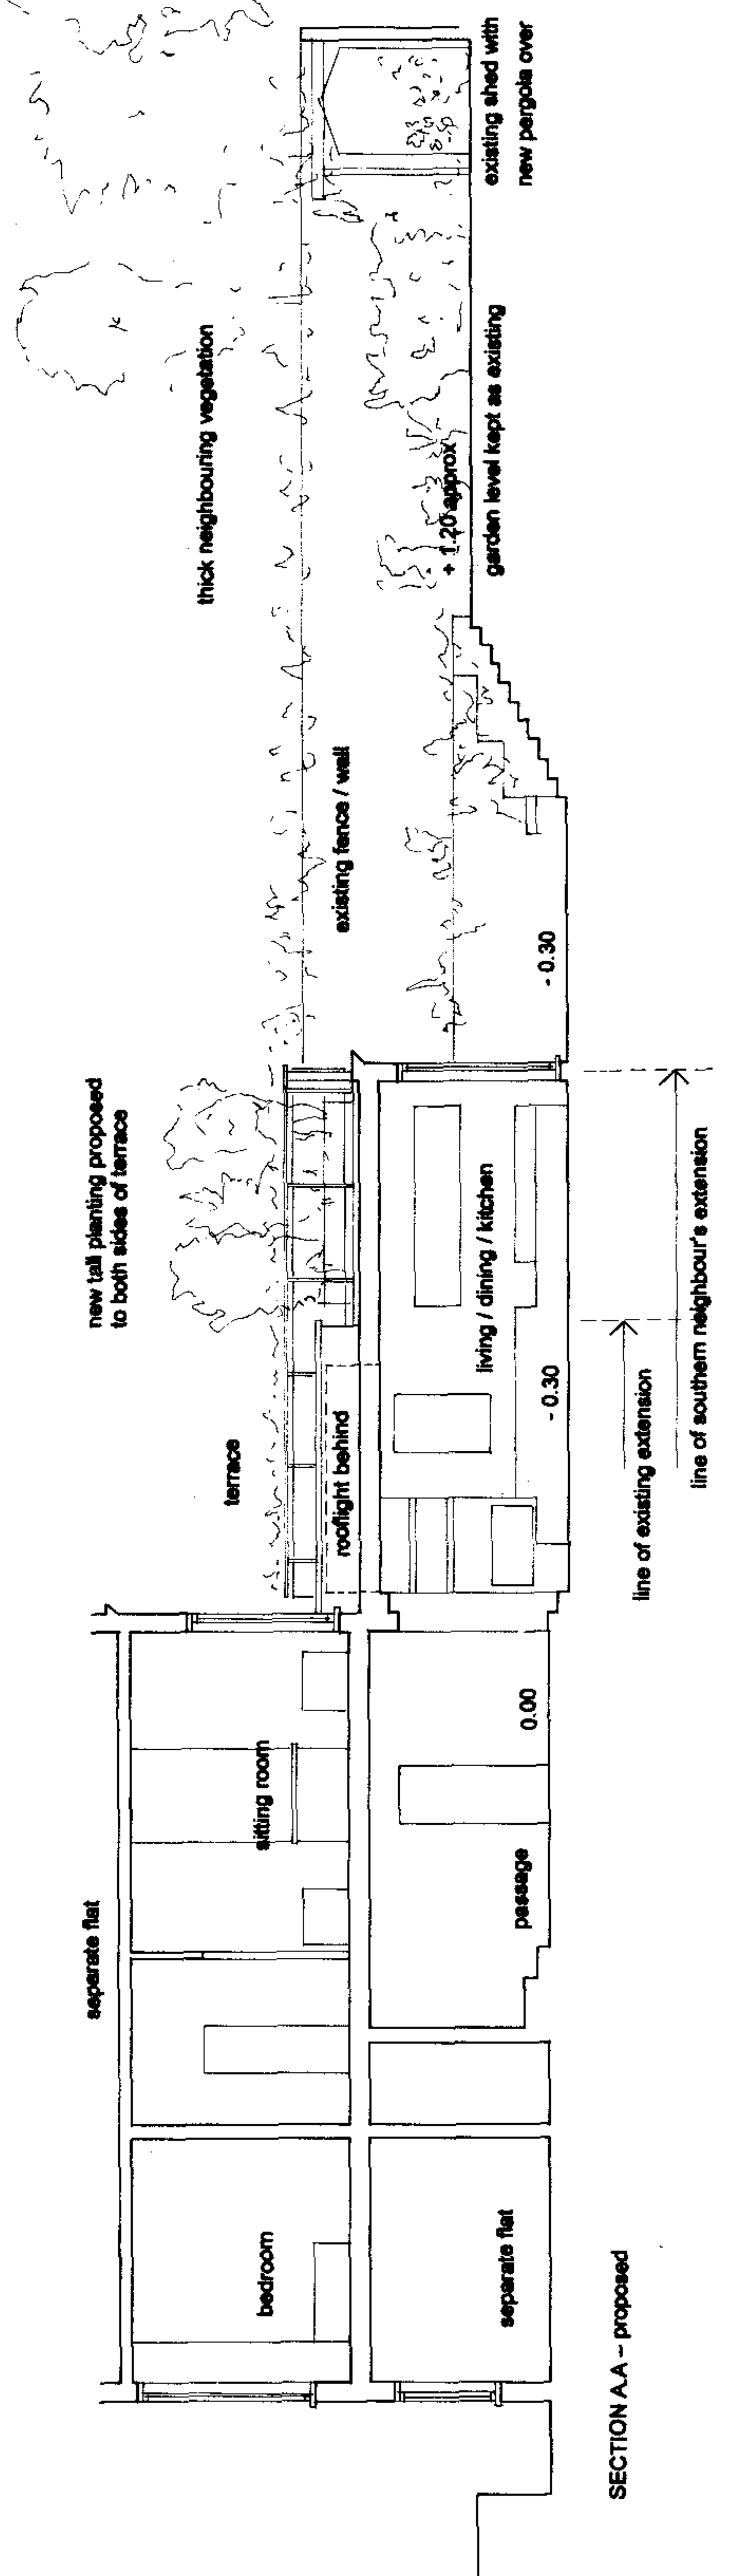

SECTION AA - proposed

MARESFIELD GARDENS

for materials see drawing 108 00 /05

E EVANS & D SHALEV ARCHITECTS & PLANNING CONSULTANTS

33 Maresfield Gardens
London NW3

Proposed Plans + Section AA

Rear Extension and Improvements
to lower / upper ground floor flat

108/00 04

1:100 @ A2 scale
12.12.07 date

2 Belsize Crescent London NW3 5QU ph. 020 7435 8604 f. 020 7431 3862 evans.shalev@virgin.net
Copyright of Evans & Shalev Architects. This drawing or any part of it can not be amended, copied, reproduced by any method

Drawing to be read in conjunction with and checked against all other relevant Consultants' drawings

Update

A		E
B		F
C		G
D		H

SP William Road 350