




WSP Environmental Ltd
24 - 30 Holborn
London, EC1N 2HS
Telephone: 020 7314 5000
Fax: 020 7314 5005

TRIAL PIT LOG

Project Osnaburgh Street, London				TRIAL PIT No TPM1	
Job No 12040881 / 001	Date 29-11-06 04-12-06	Ground Level (m) 28.370	Co-Ordinates () E 6 N 7		
Supervising Engineer Roberto Melillo		Client M3 Consulting		Sheet 1 of 1	

Water	Depth (thickness)	No	STRATA		SAMPLES		HSV	
			DESCRIPTION	Legend	Depth	No	Depth	Result
	0.00-0.19		CONCRETE.					
	0.19-0.40		CONCRETE.					
	0.40-1.60		MADE GROUND: Orange brown bricks.		0.50-1.00 0.50-1.00	D ES		
	(1.20)							
			1.60 Trial pit abandoned due to unstable fill material and wall.					

Shoring/Support:
Stability:

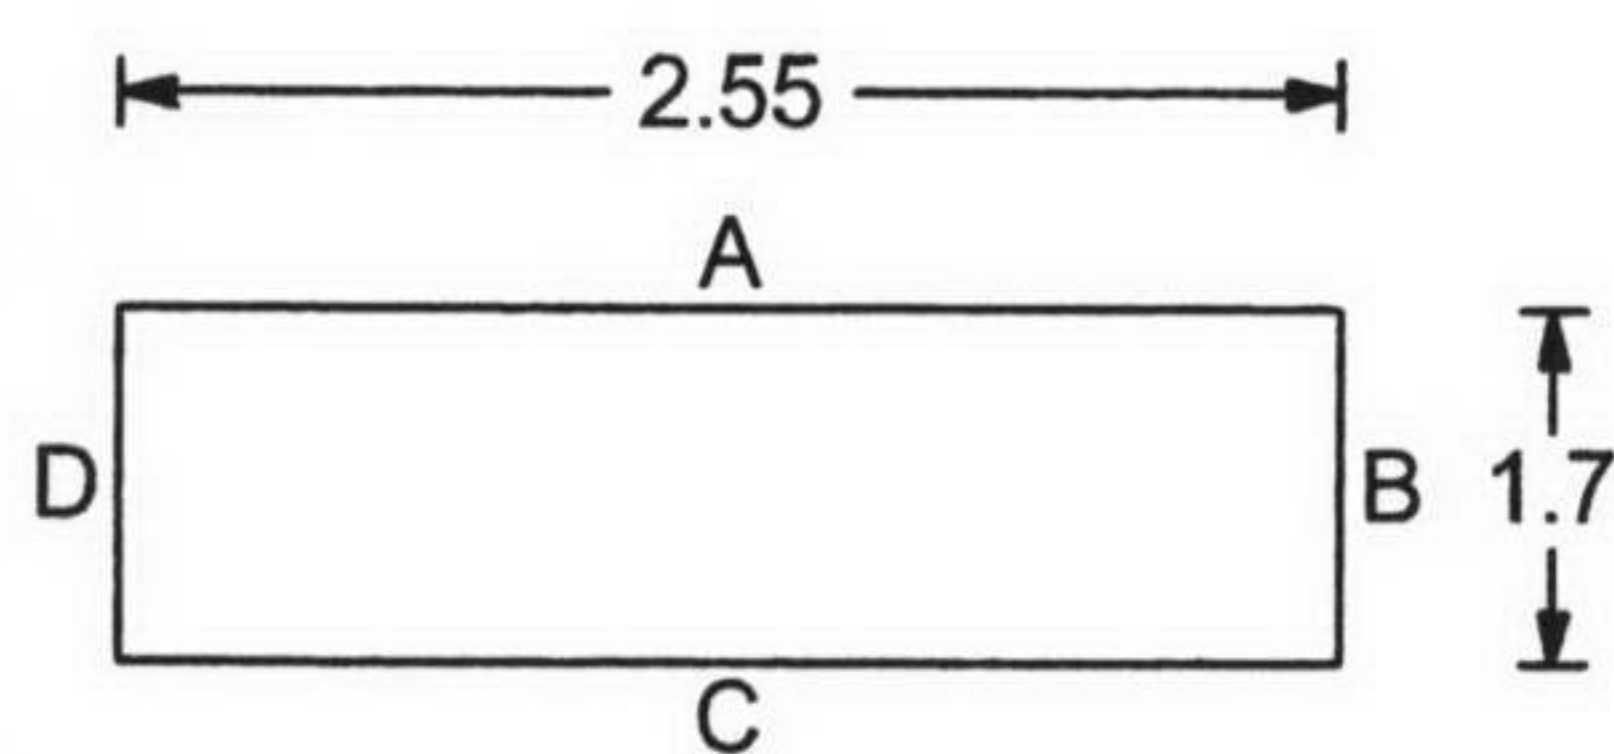

GENERAL REMARKS

Carried out between Follet House (18-20 Osnaburgh Street) and Marlborough House (16 Osnaburgh Street).
Archaeological pit.

All dimensions in metres
Scale 1:30.3

Contractor

Method/
Plant Used

Hand excavated

Logged By


RM

TRIAL PIT LOG

Project Osnaburgh Street, London				TRIAL PIT No TPM2
Job No 12040881 / 001	Date 30-11-06 04-12-06	Ground Level (m) 28.510	Co-Ordinates () E 7 N 10	
Supervising Engineer Roberto Melillo		Client M3 Consulting		Sheet 1 of 1

Water	Depth (thickness)	No	STRATA		SAMPLES		HSV	
			DESCRIPTION	Legend	Depth	No	Depth	Result
	0.00-0.24 (0.24)		CONCRETE.		0.40-0.50 1.10-1.50 1.10-1.70	ES D ES		
	0.24-1.00 (0.76)	MADE GROUND: Grey brown gravelly clay. Gravel is of brick and flint.						
	1.00-1.70 (0.70)	Soft becoming firm with depth orange brown CLAY. Rare subrounded to rounded flint. (BRICKEARTH)						

Shoring/Support: Stability:		GENERAL REMARKS	
		Carried out in the external area of 28-30 Osnaburgh Street. Archaeological pit.	
All dimensions in metres Scale 1:30.3	Contractor	Method/ Plant Used	Logged By
		Hand excavated	RM

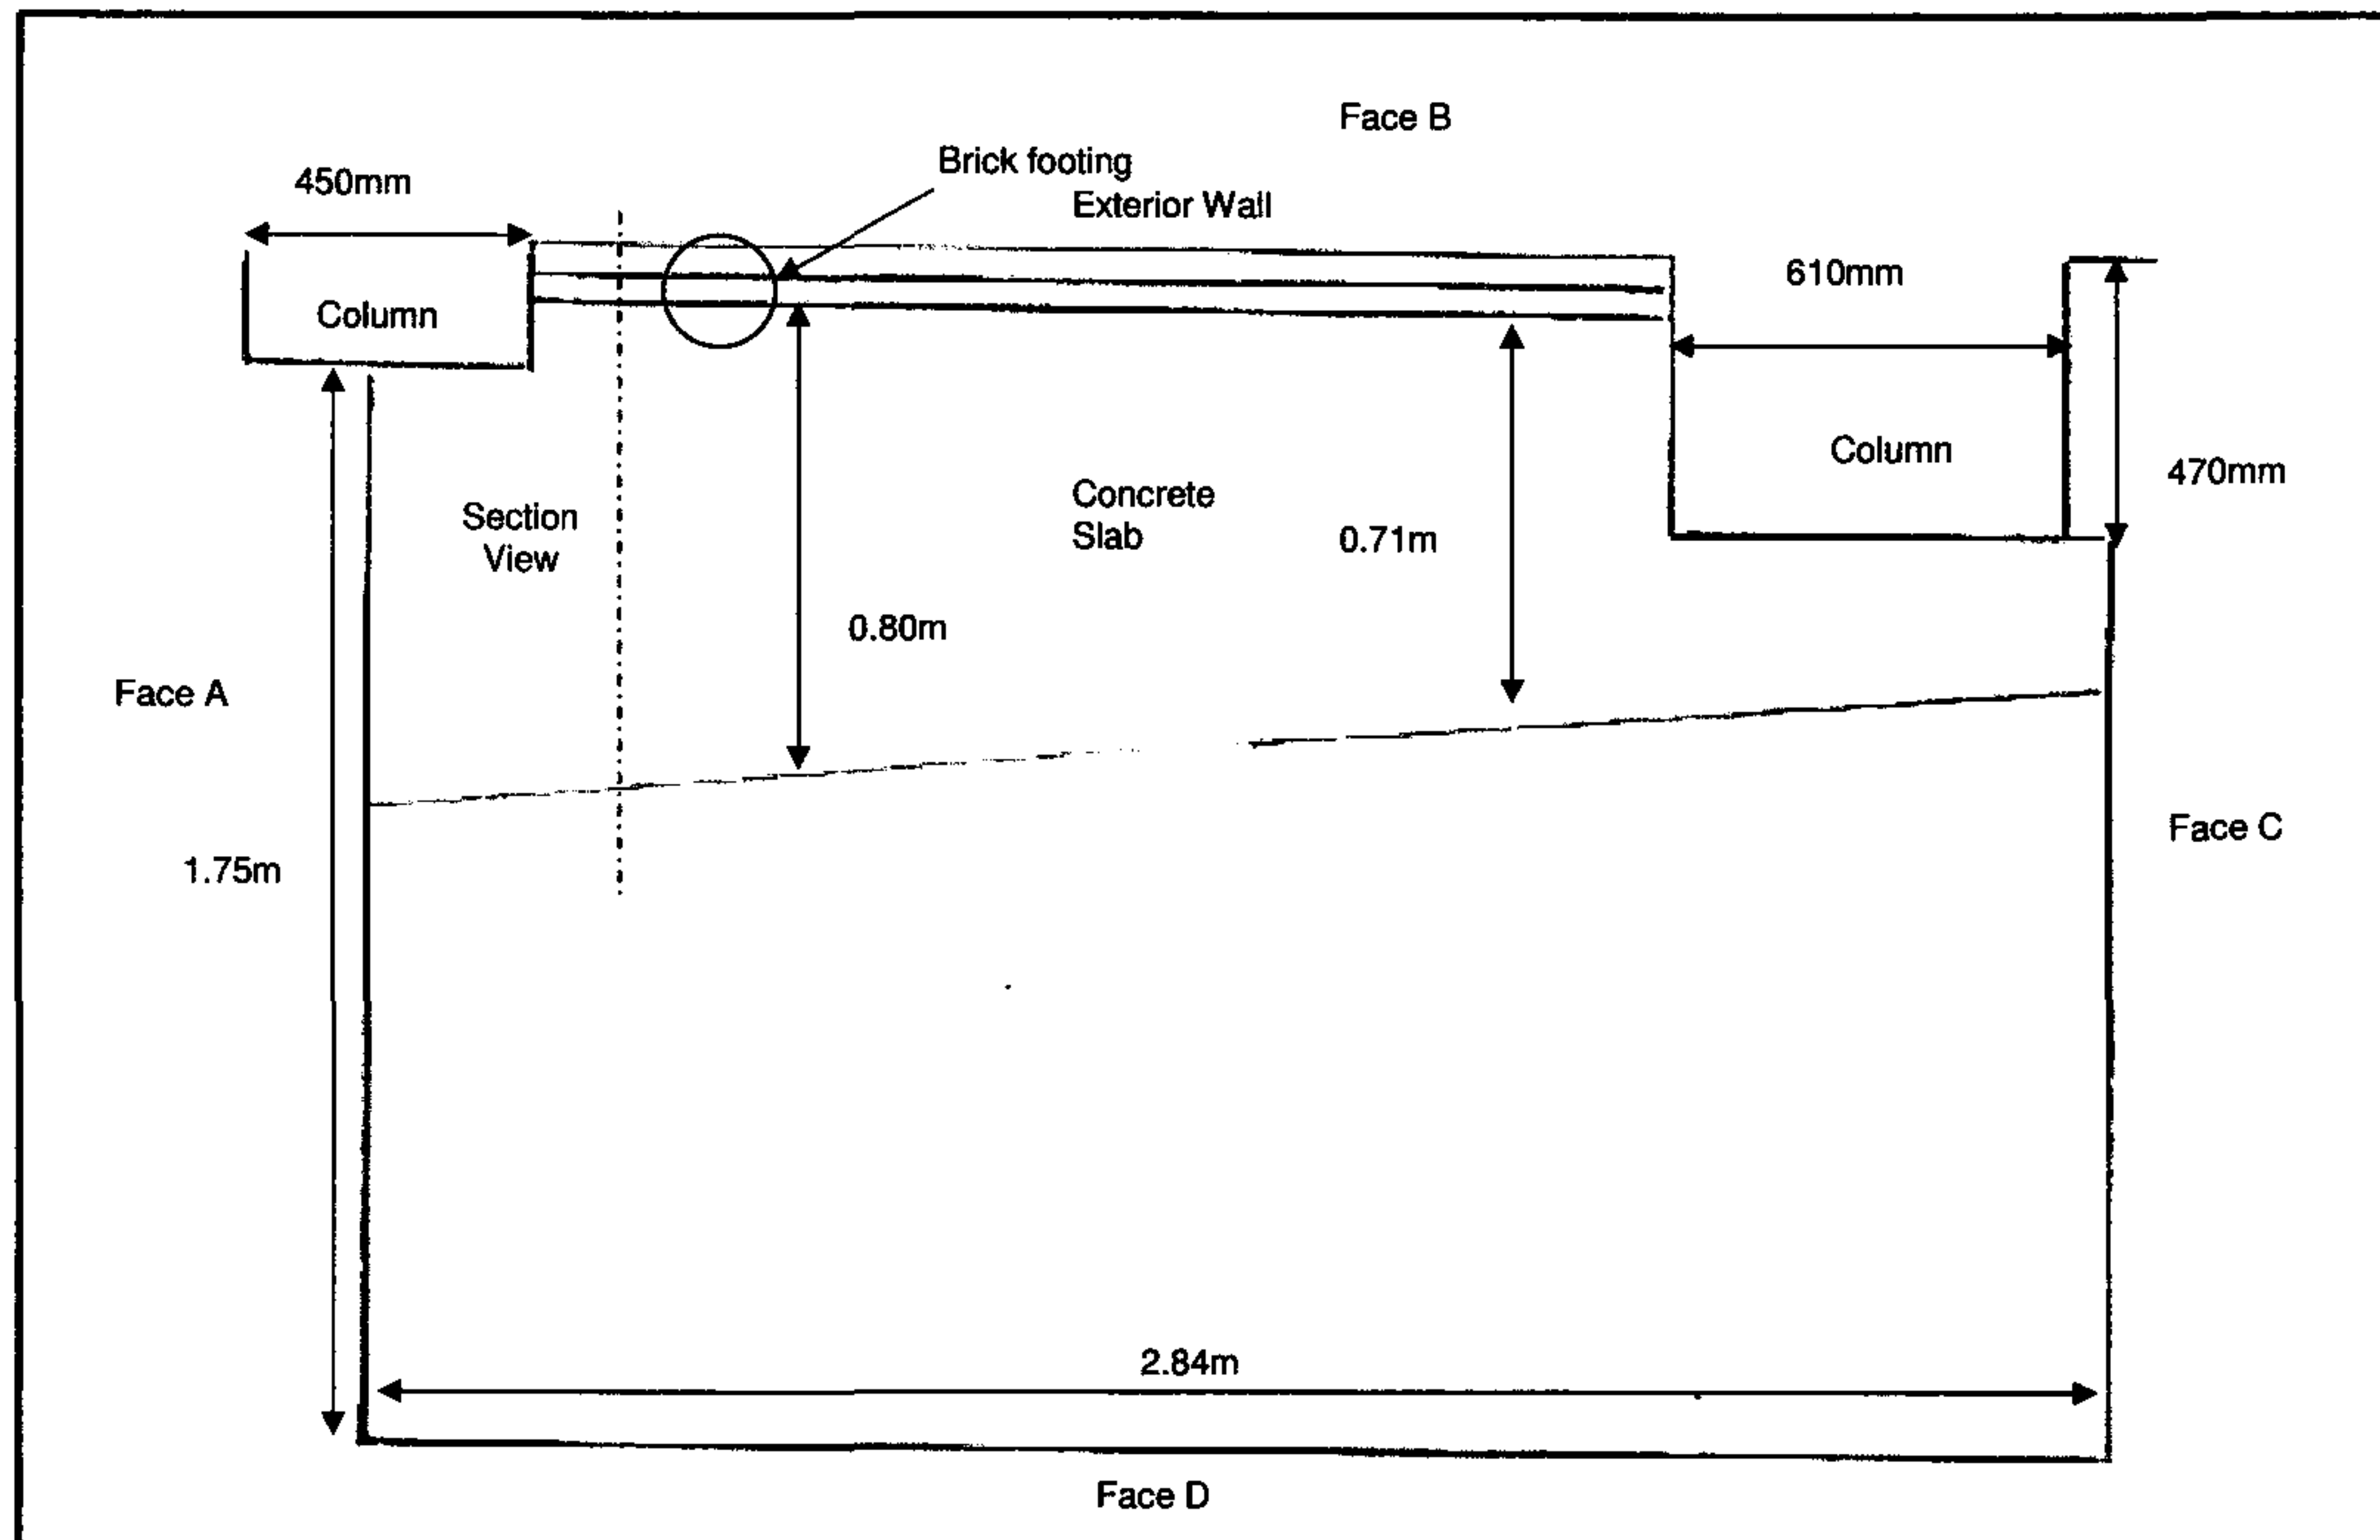

Site: Osnaburgh Street


Ref No. 12040881/001

View: Plan View

Scale: NTS

Location: TP1

Date: 11/01/2007

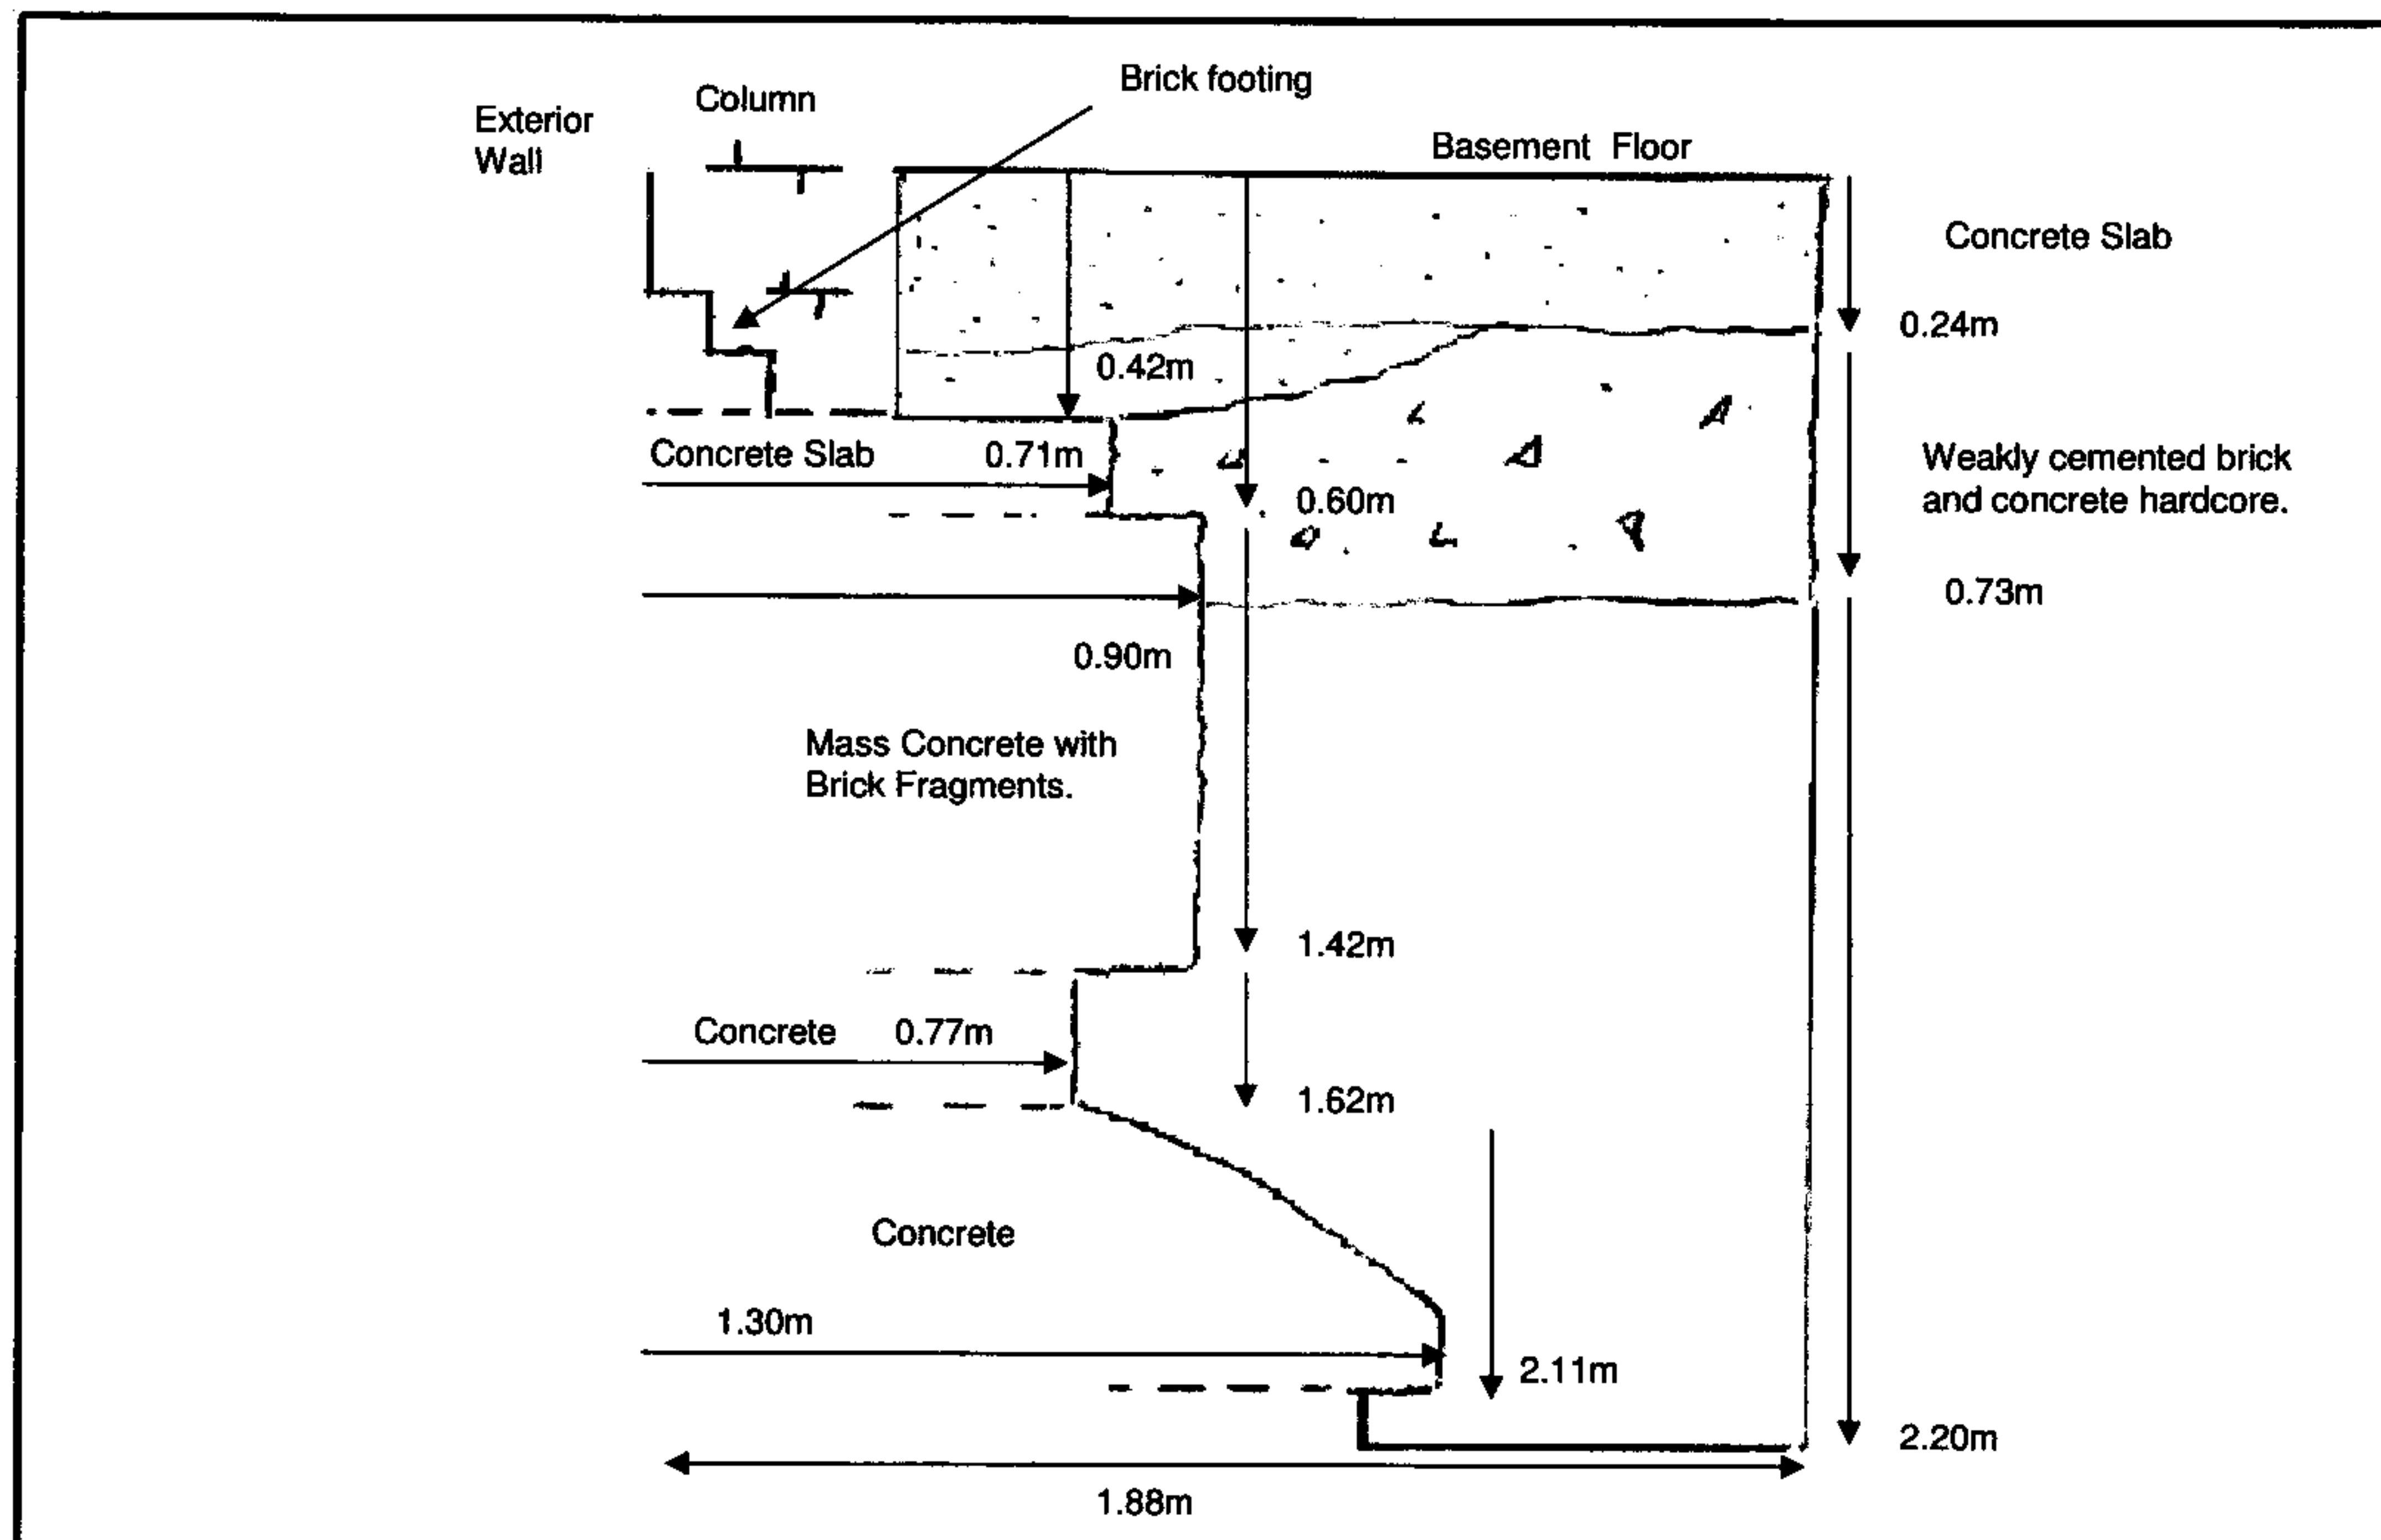

Site: Osnaburgh Street


Ref No. 12040881/001

View: Face C

Scale: NTS

Location: TP1

Date: 11/01/2007

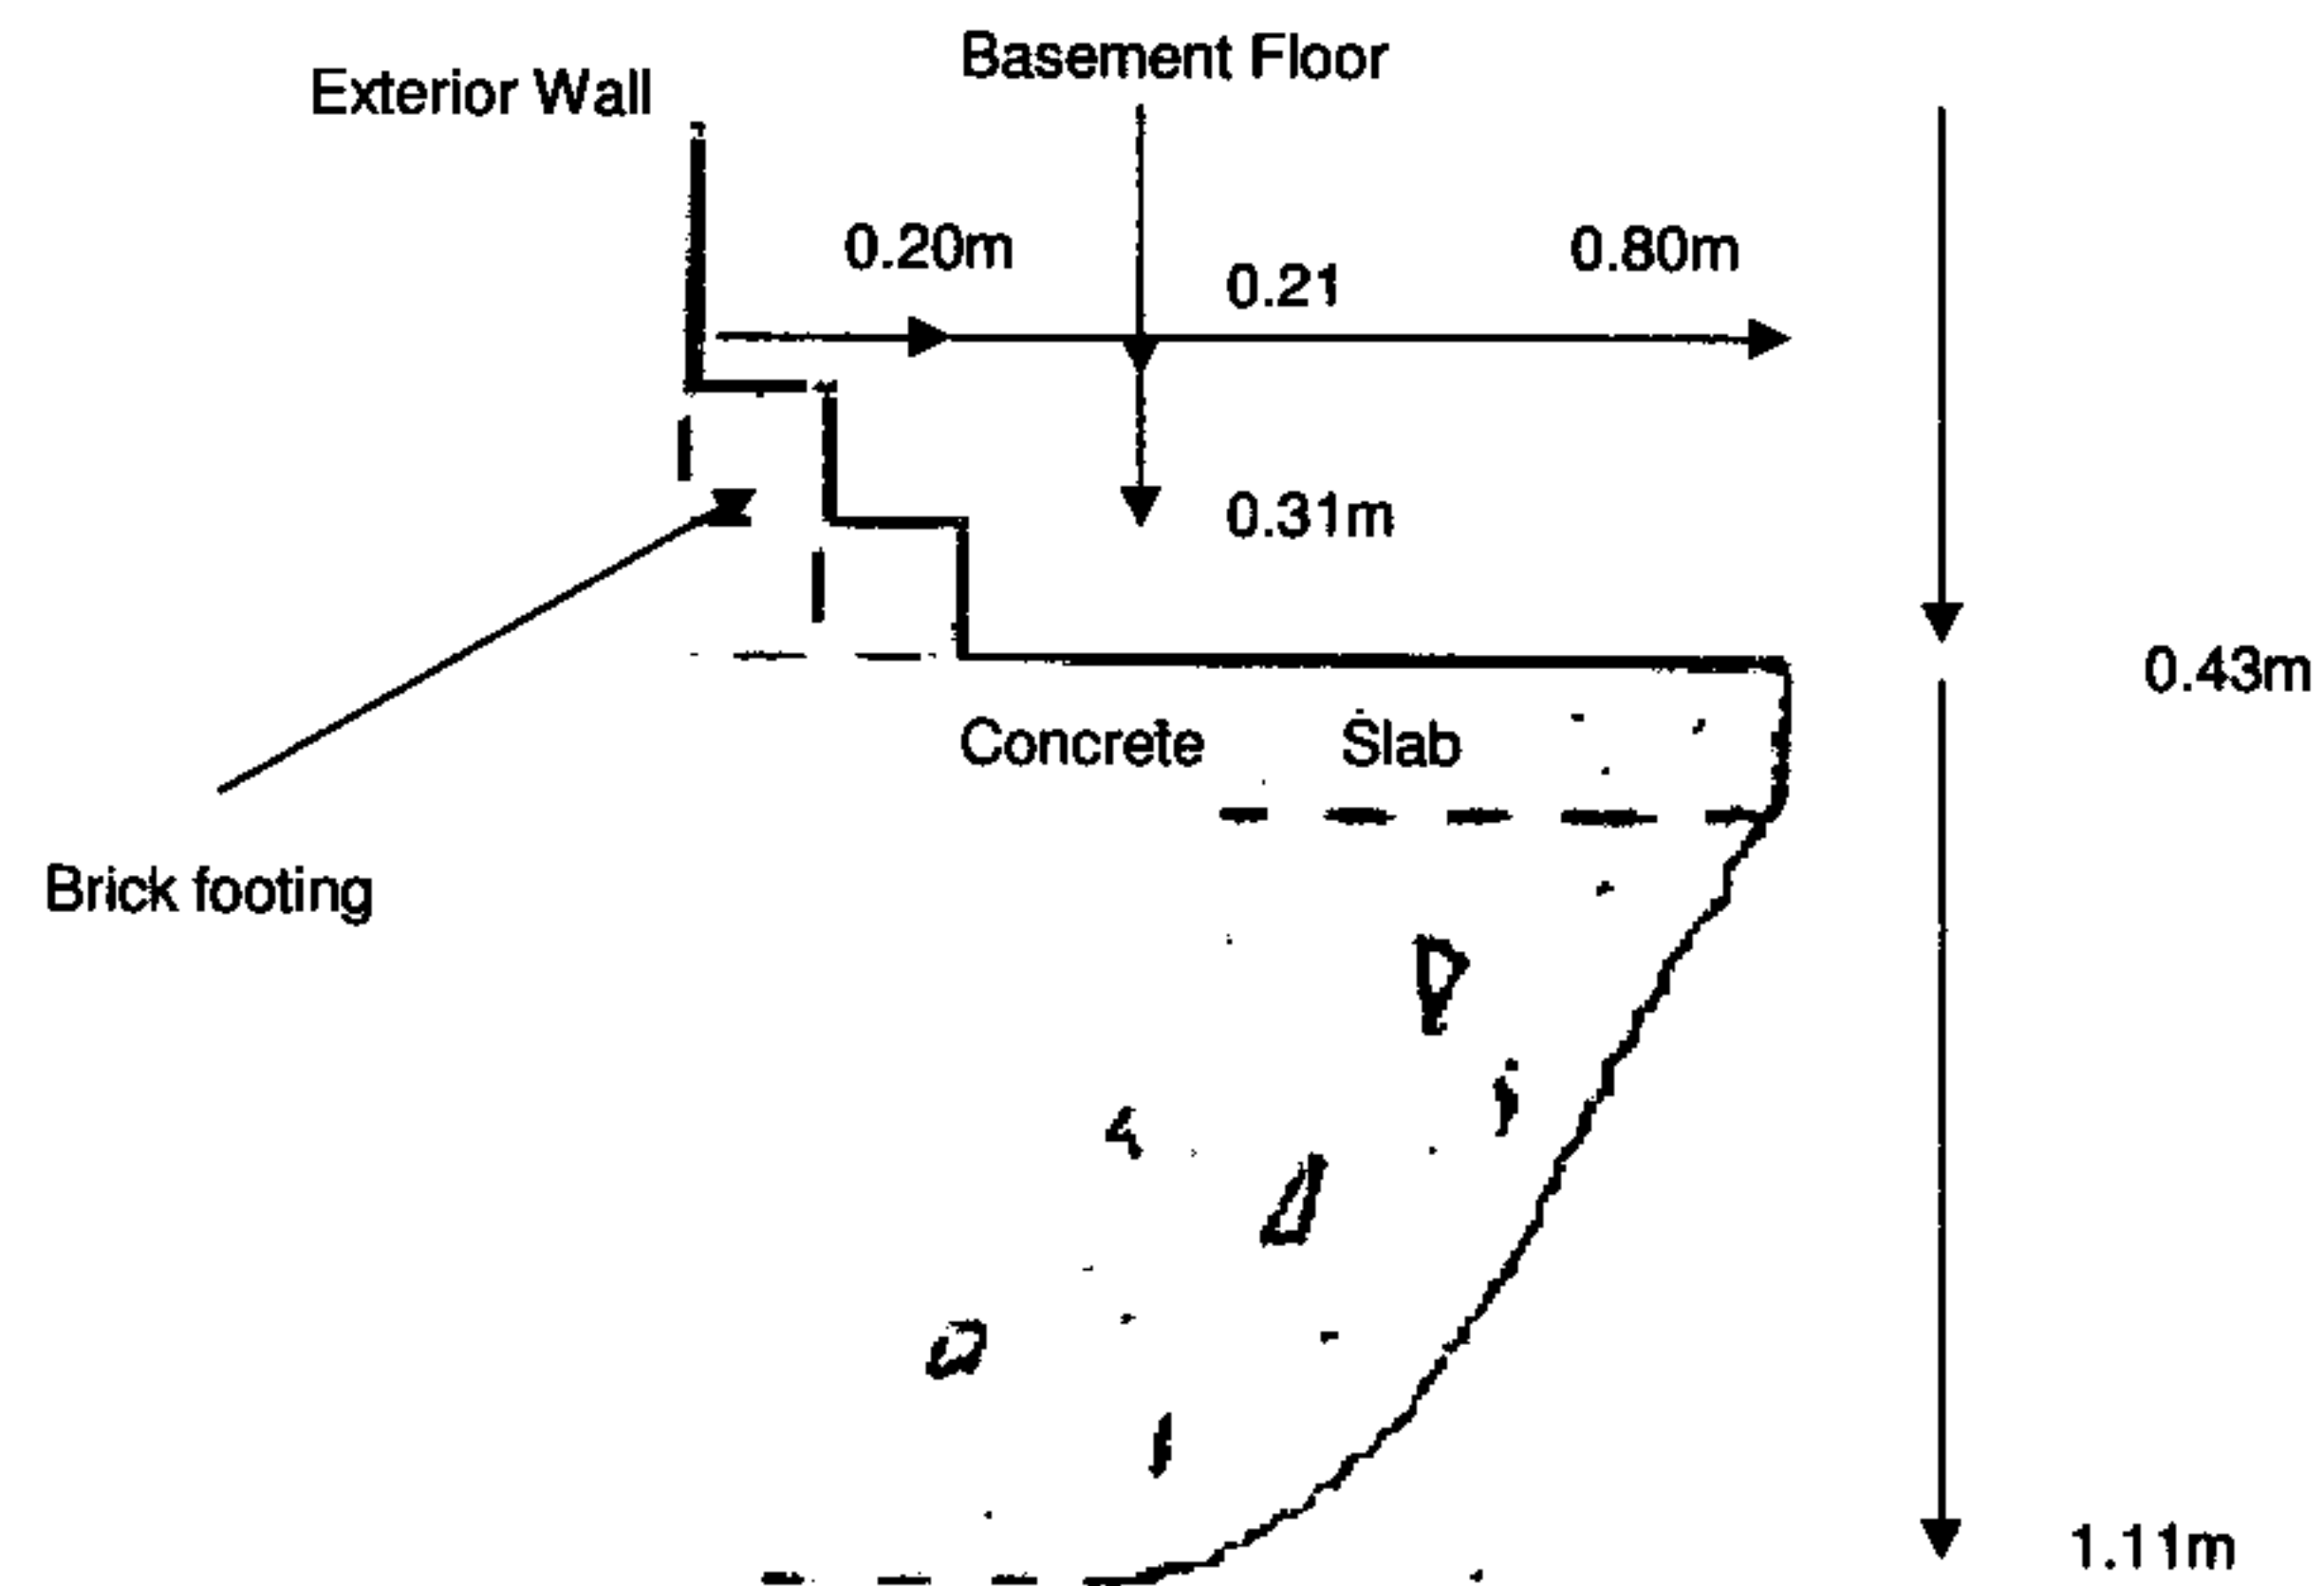

Site: Osnaburgh Street


Ref No. 12040881/001


View: Section View

Scale: NTS

Location: TP1

Date: 11/01/2007

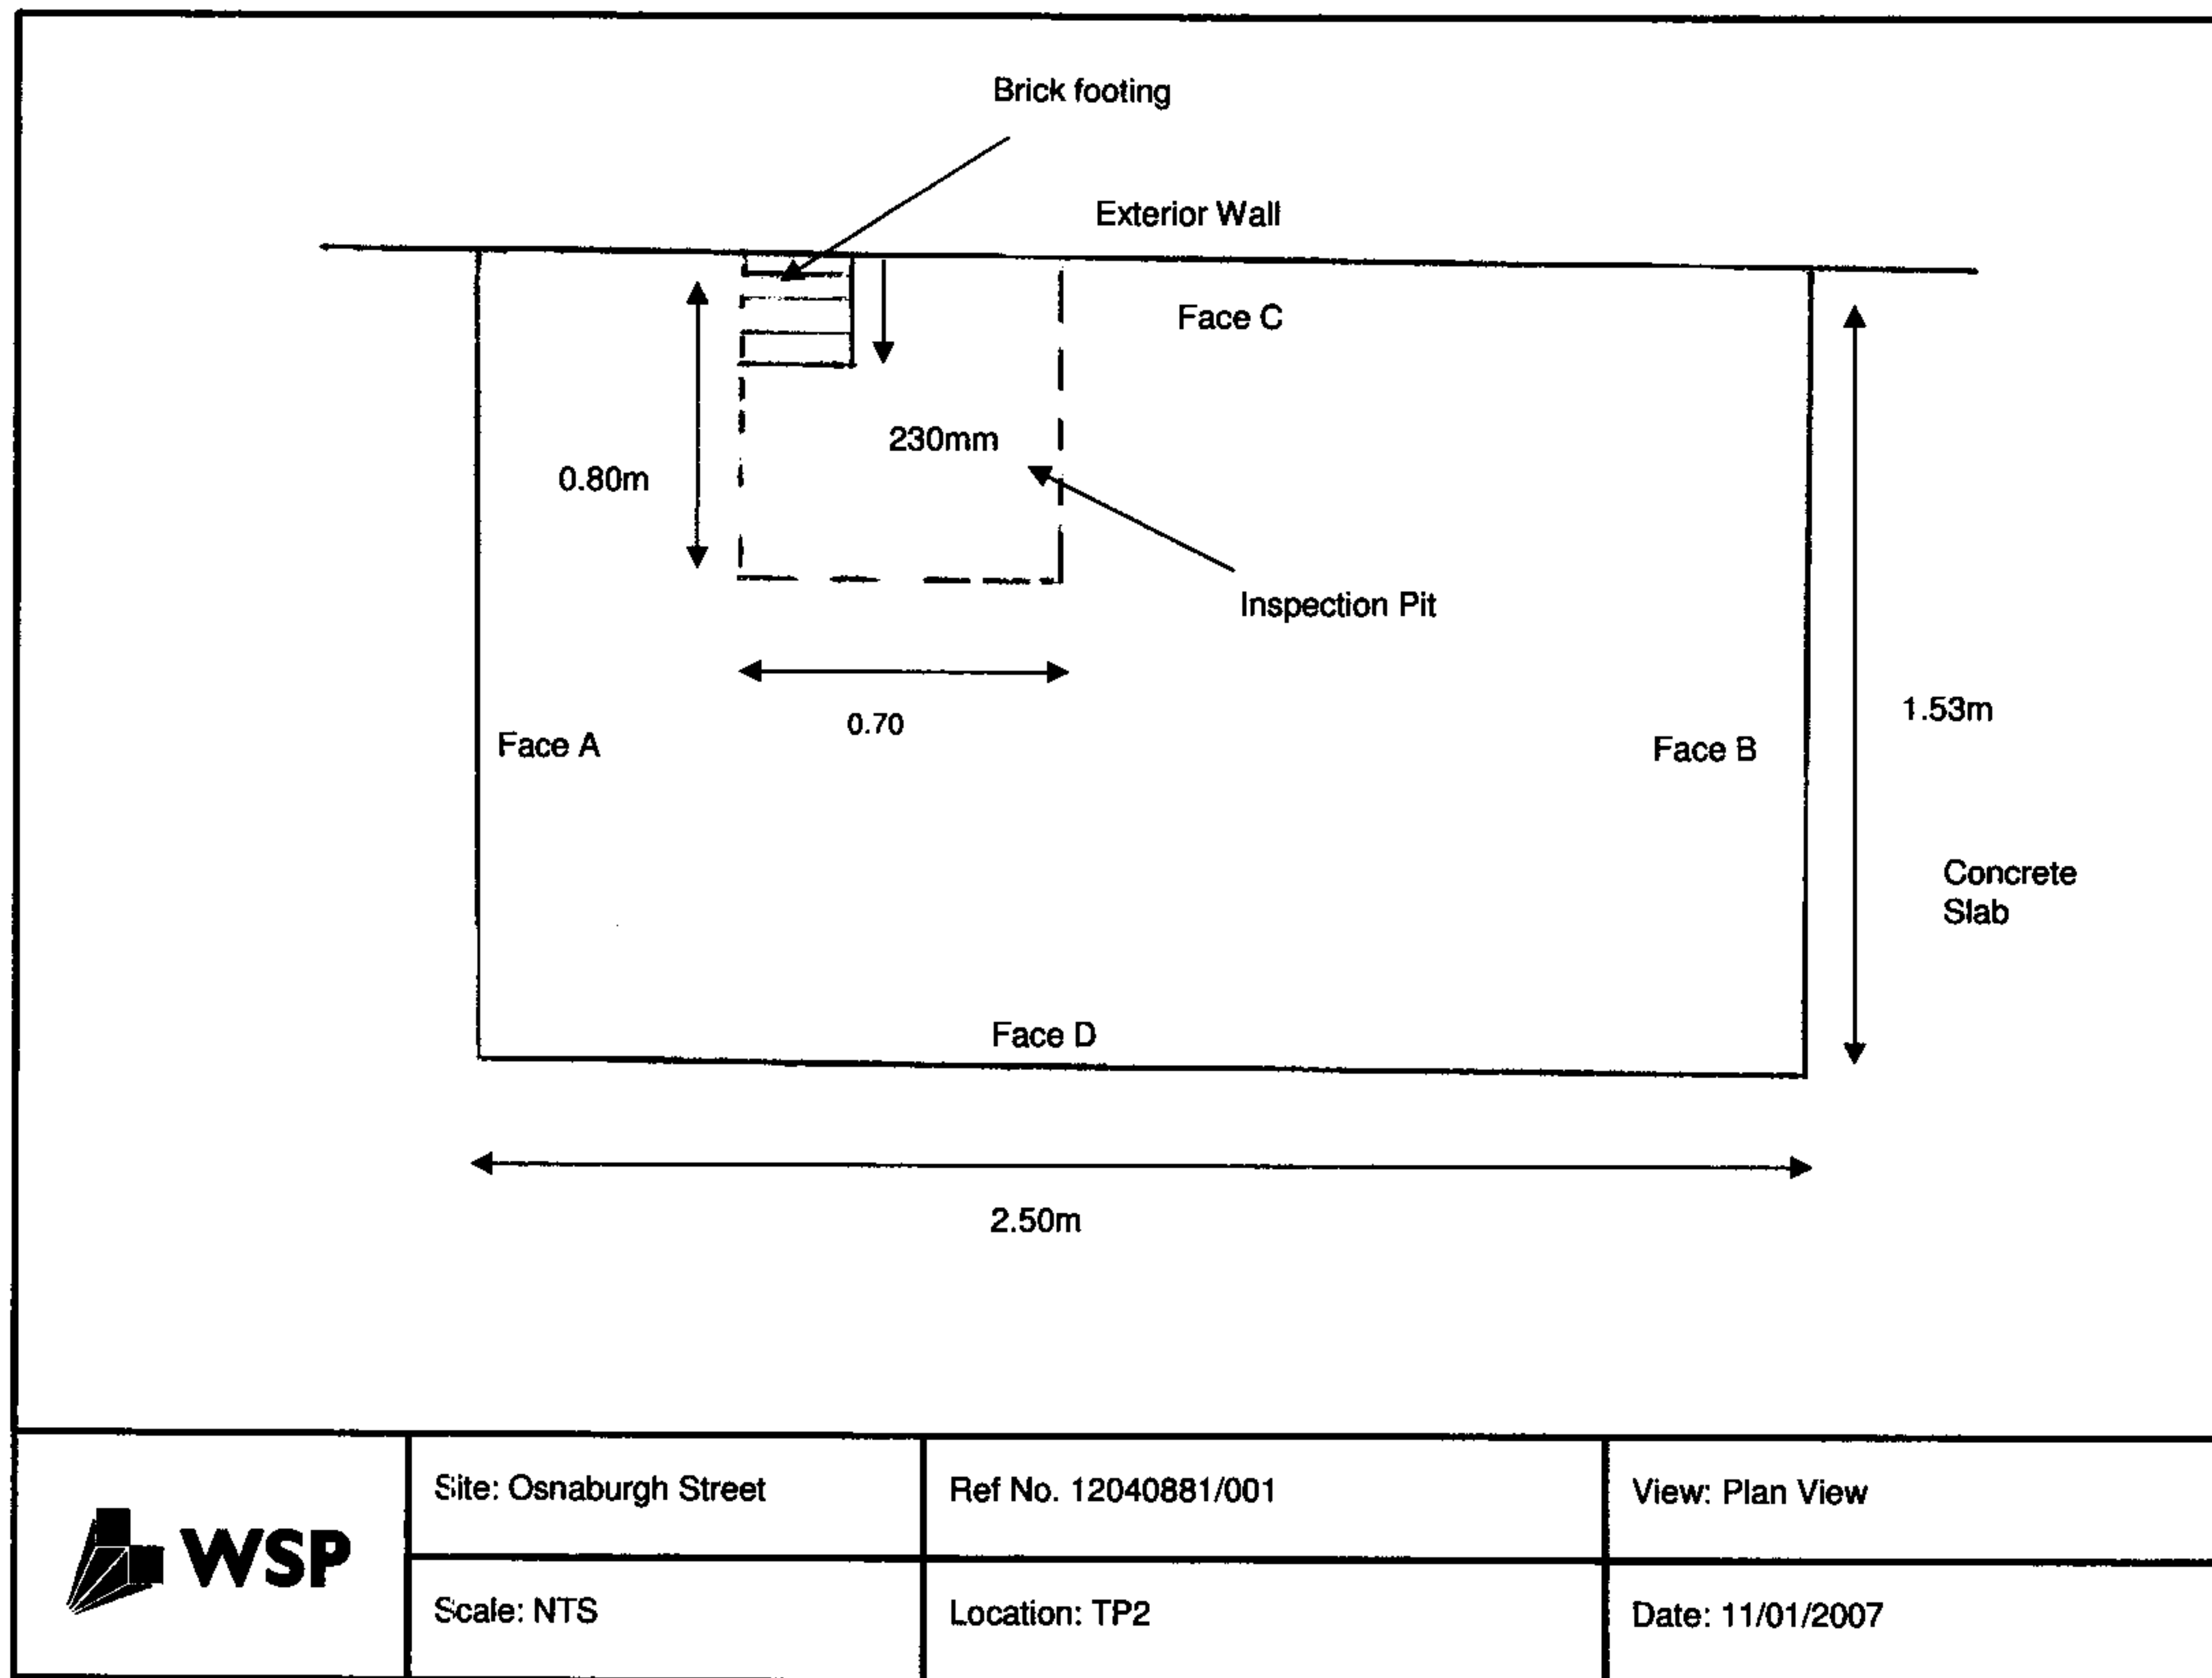

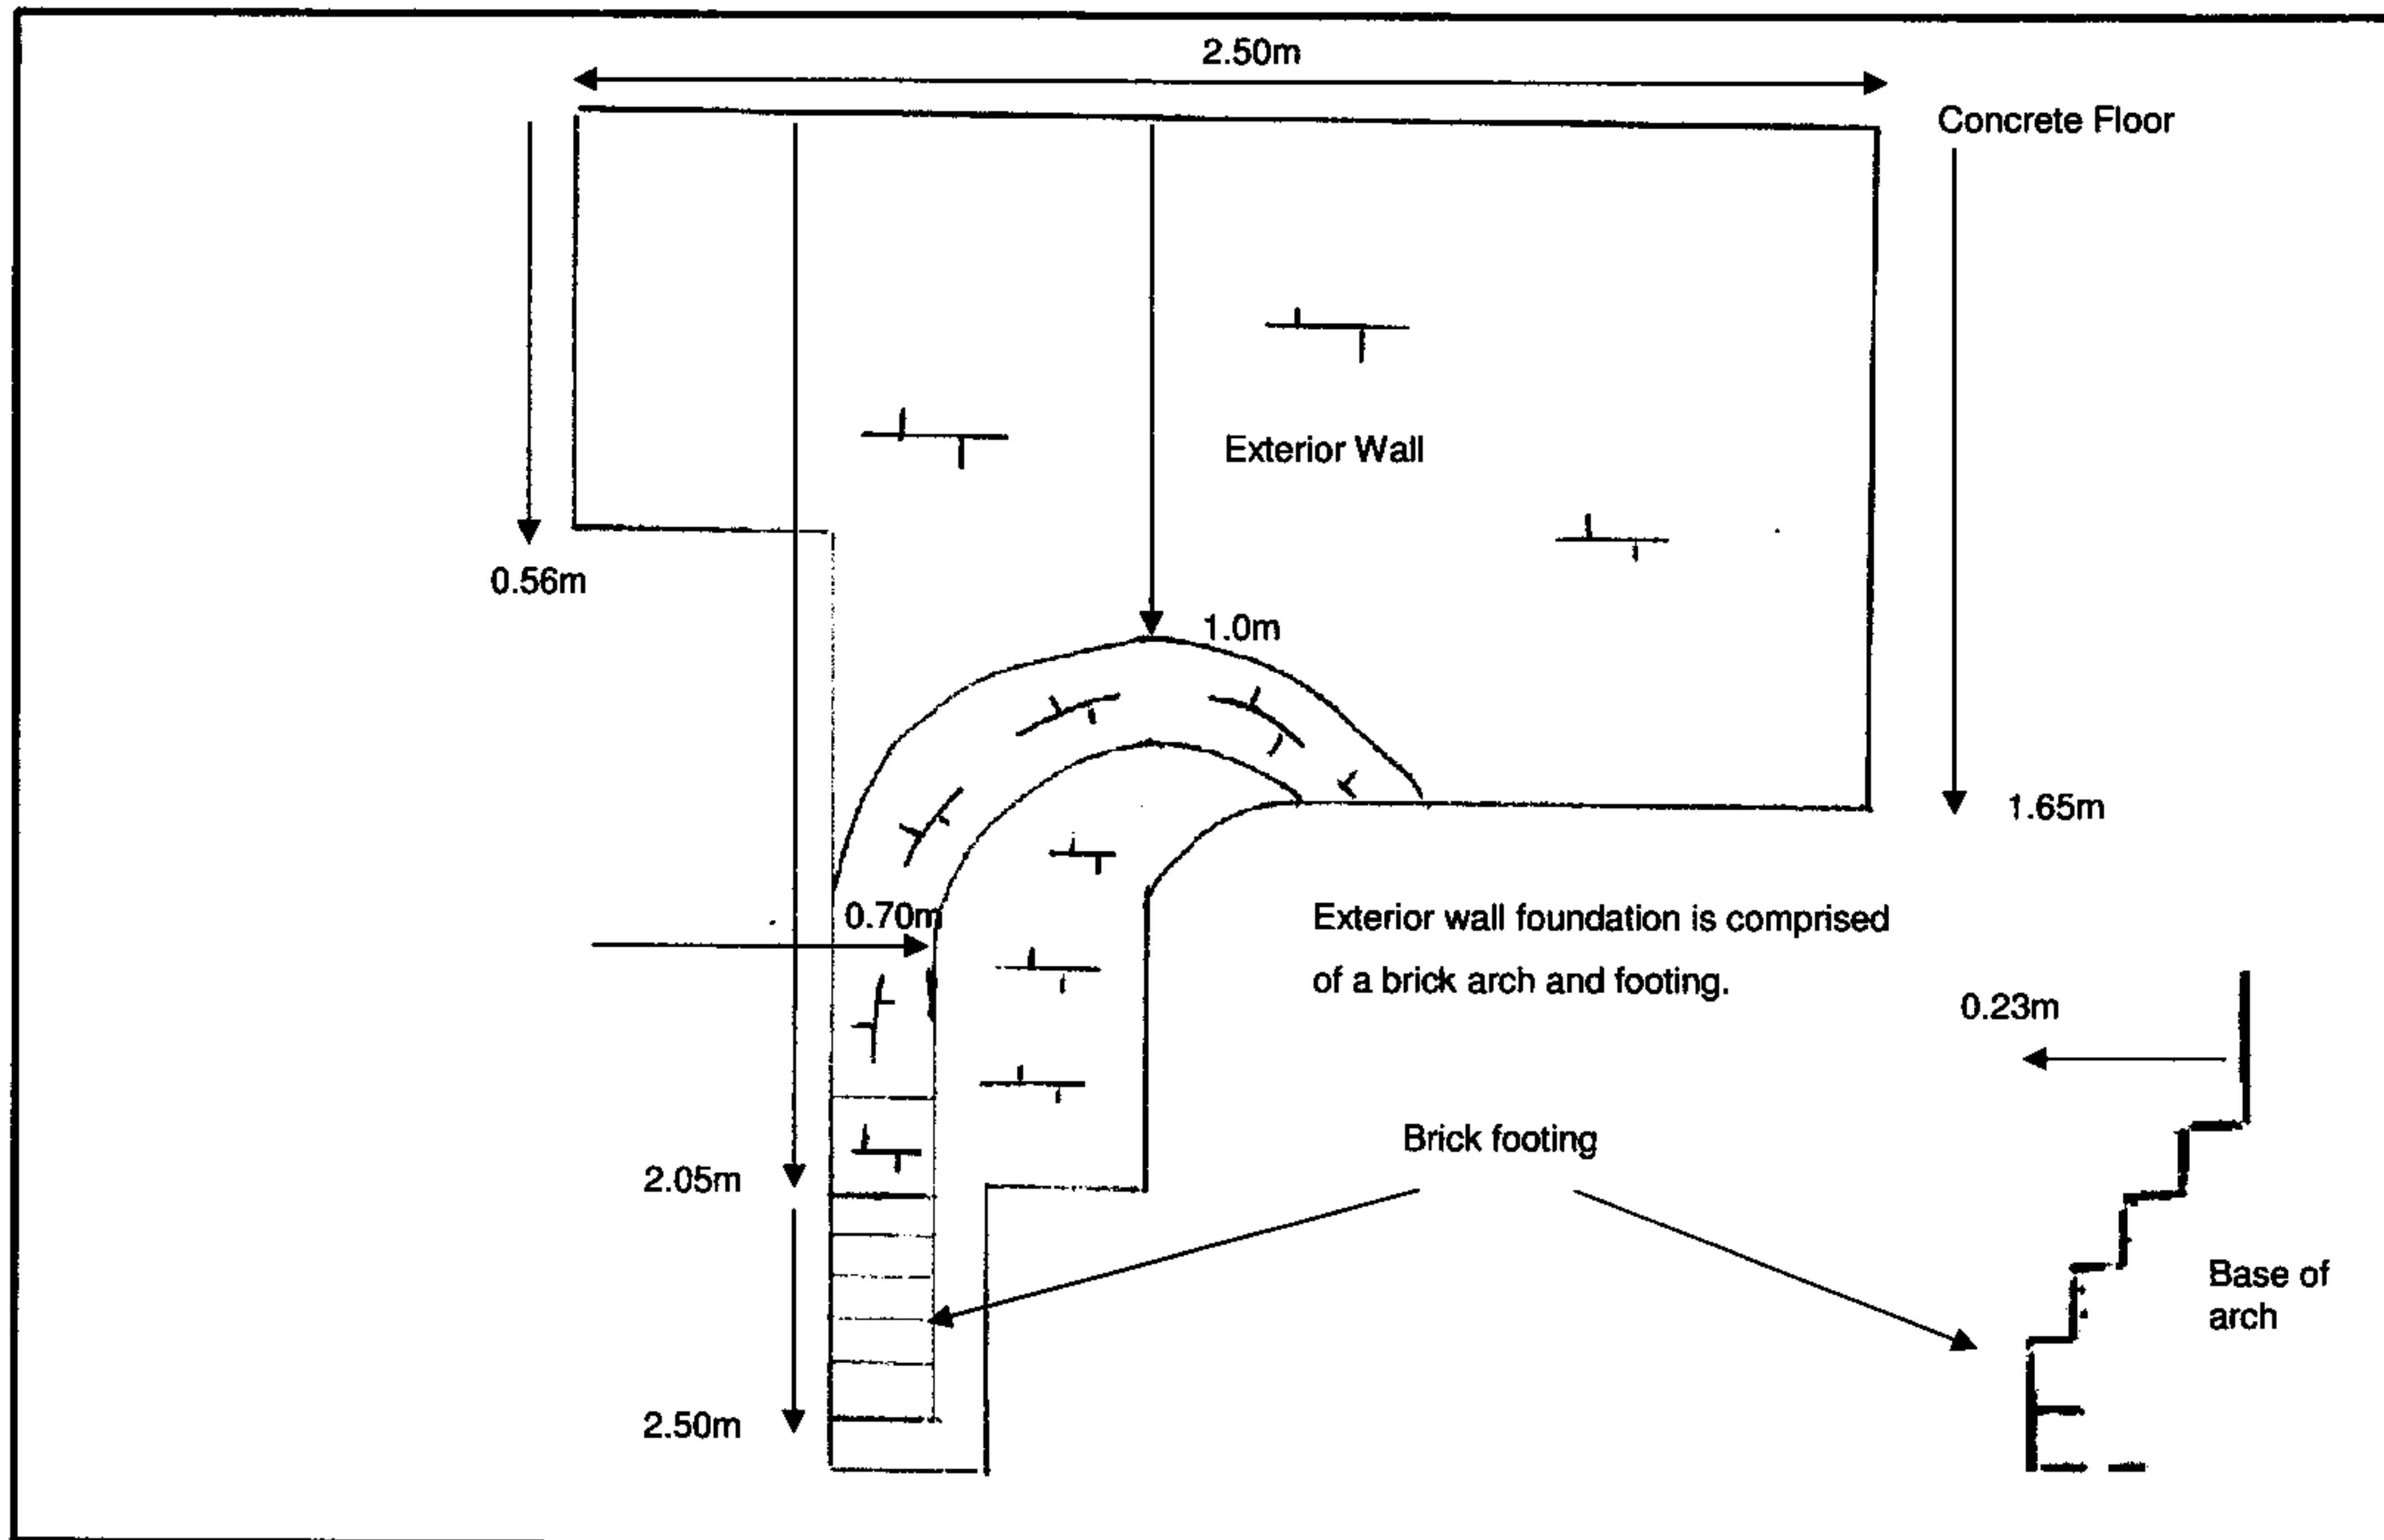

Site: Osnaburgh Street


Ref No. 12040881/001


View: Face B

Scale: NTS

Location: TP2

Date: 11/01/2007

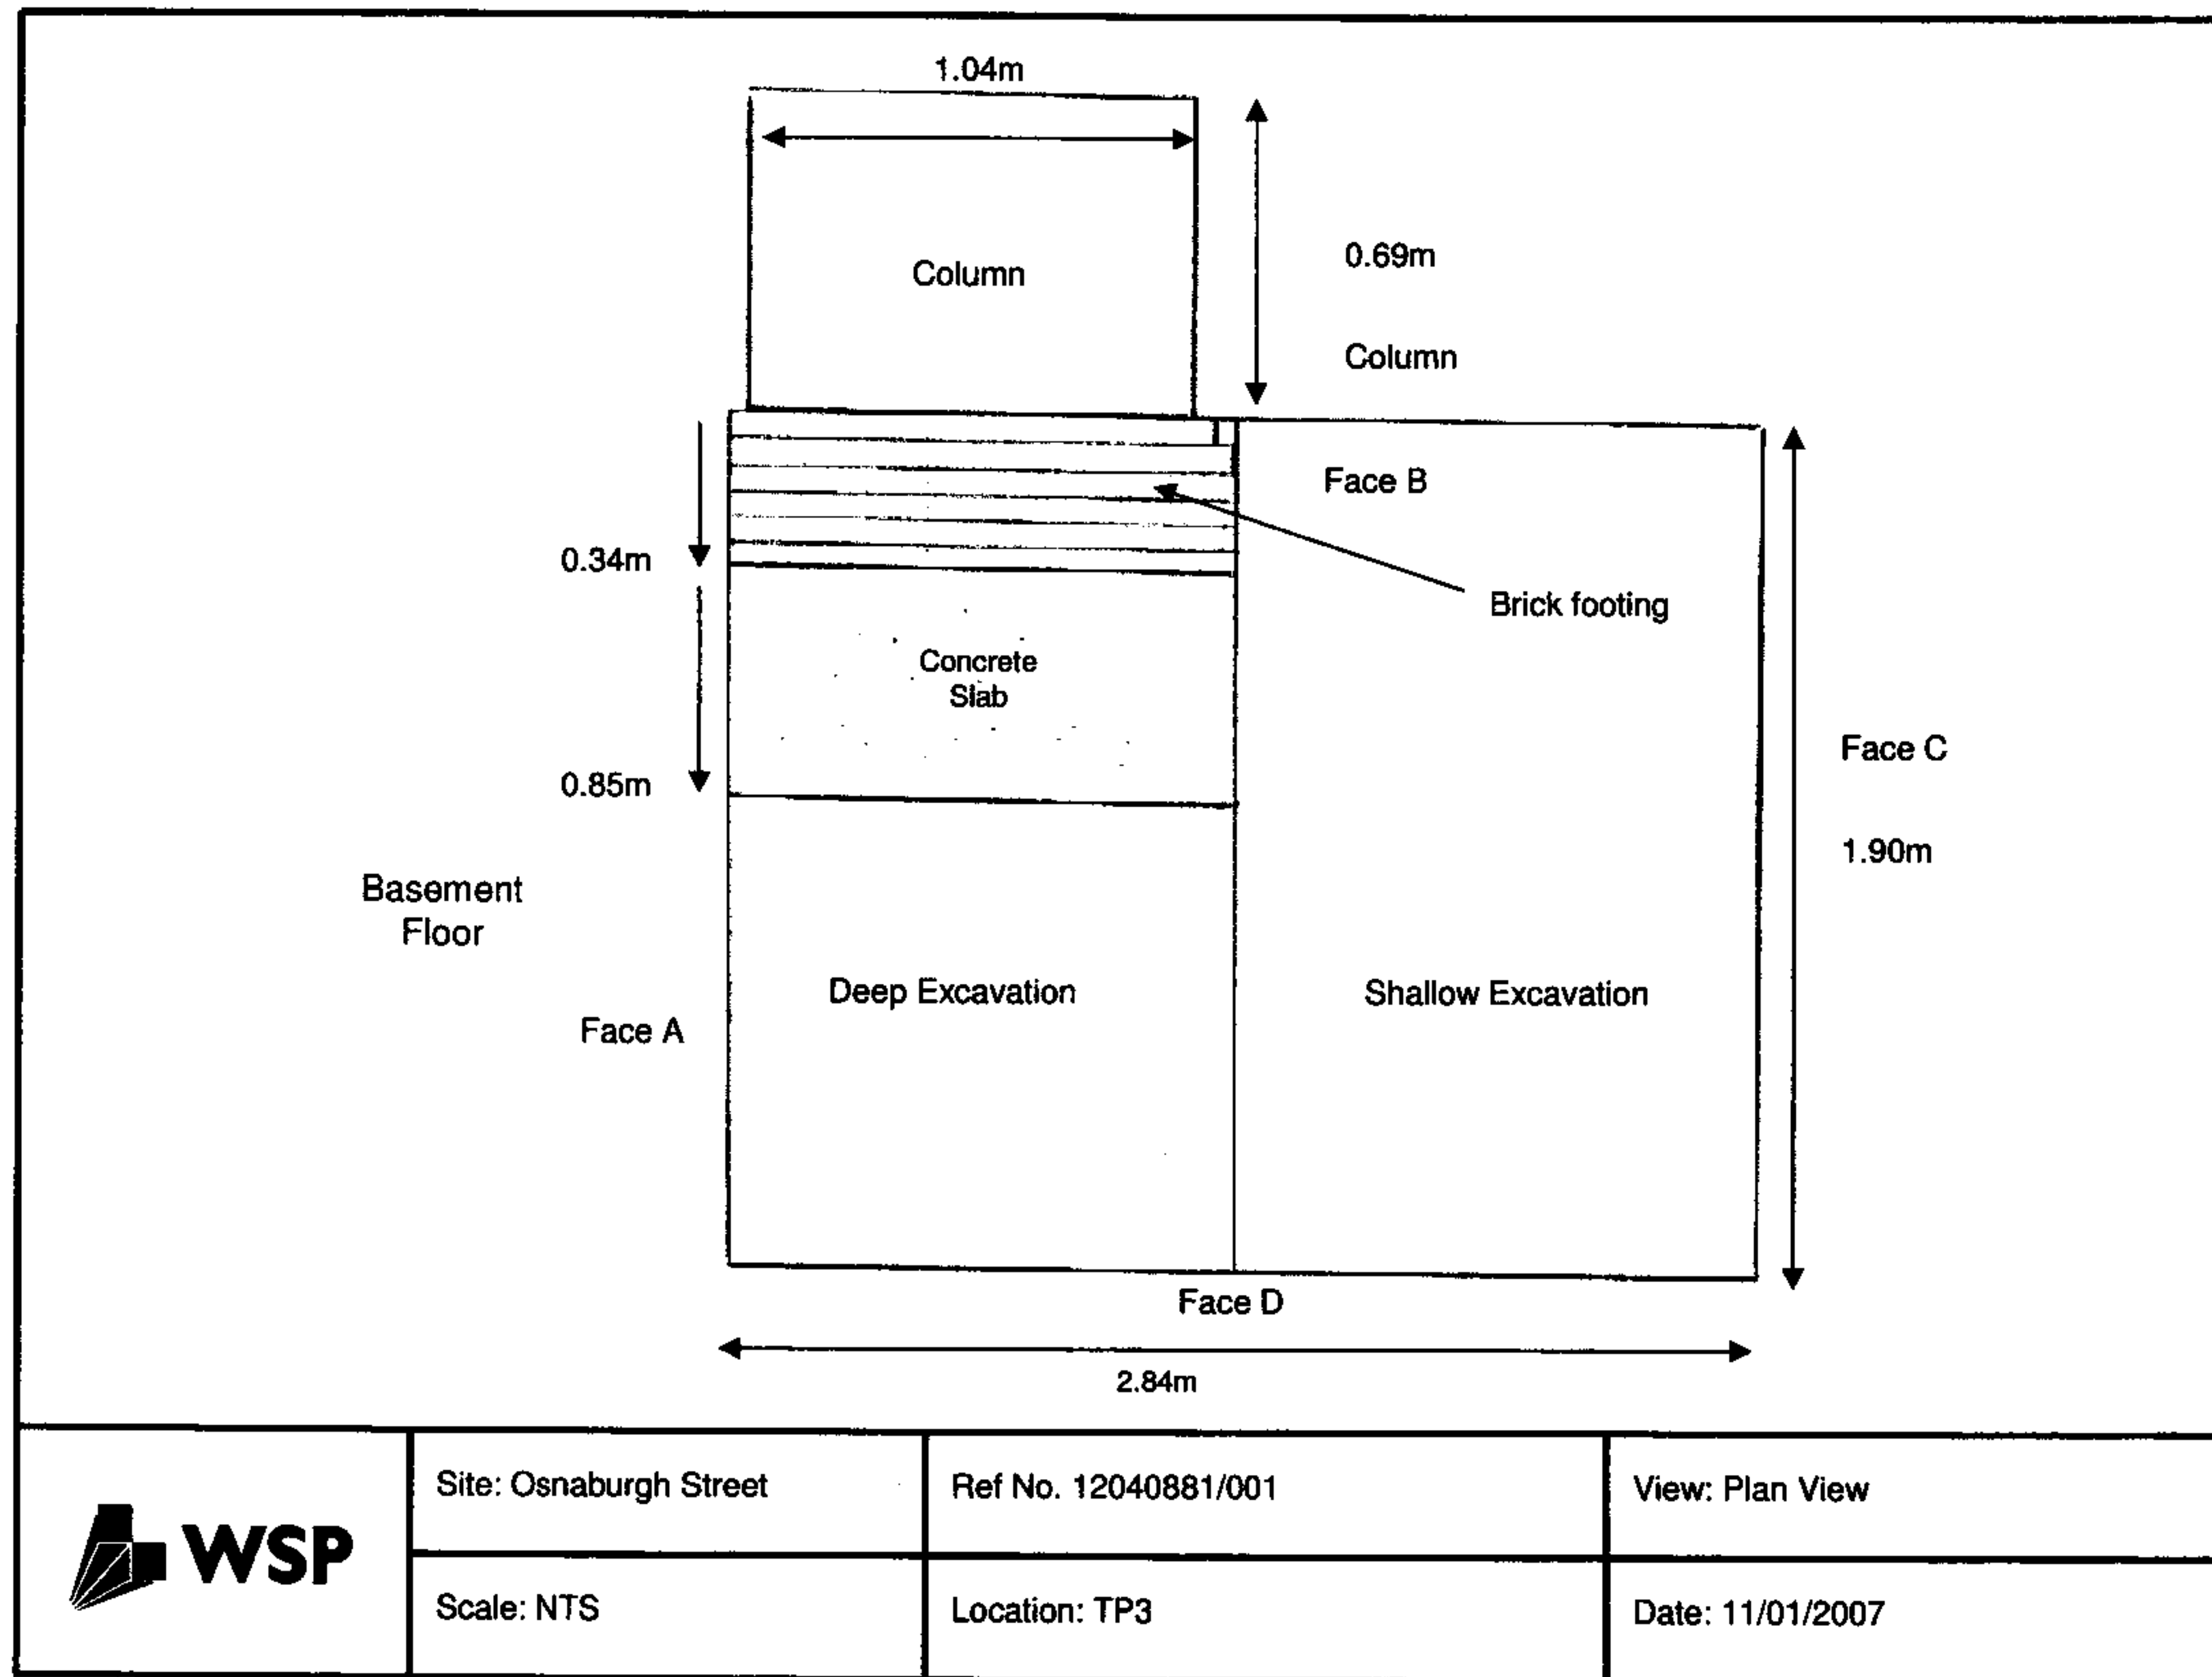

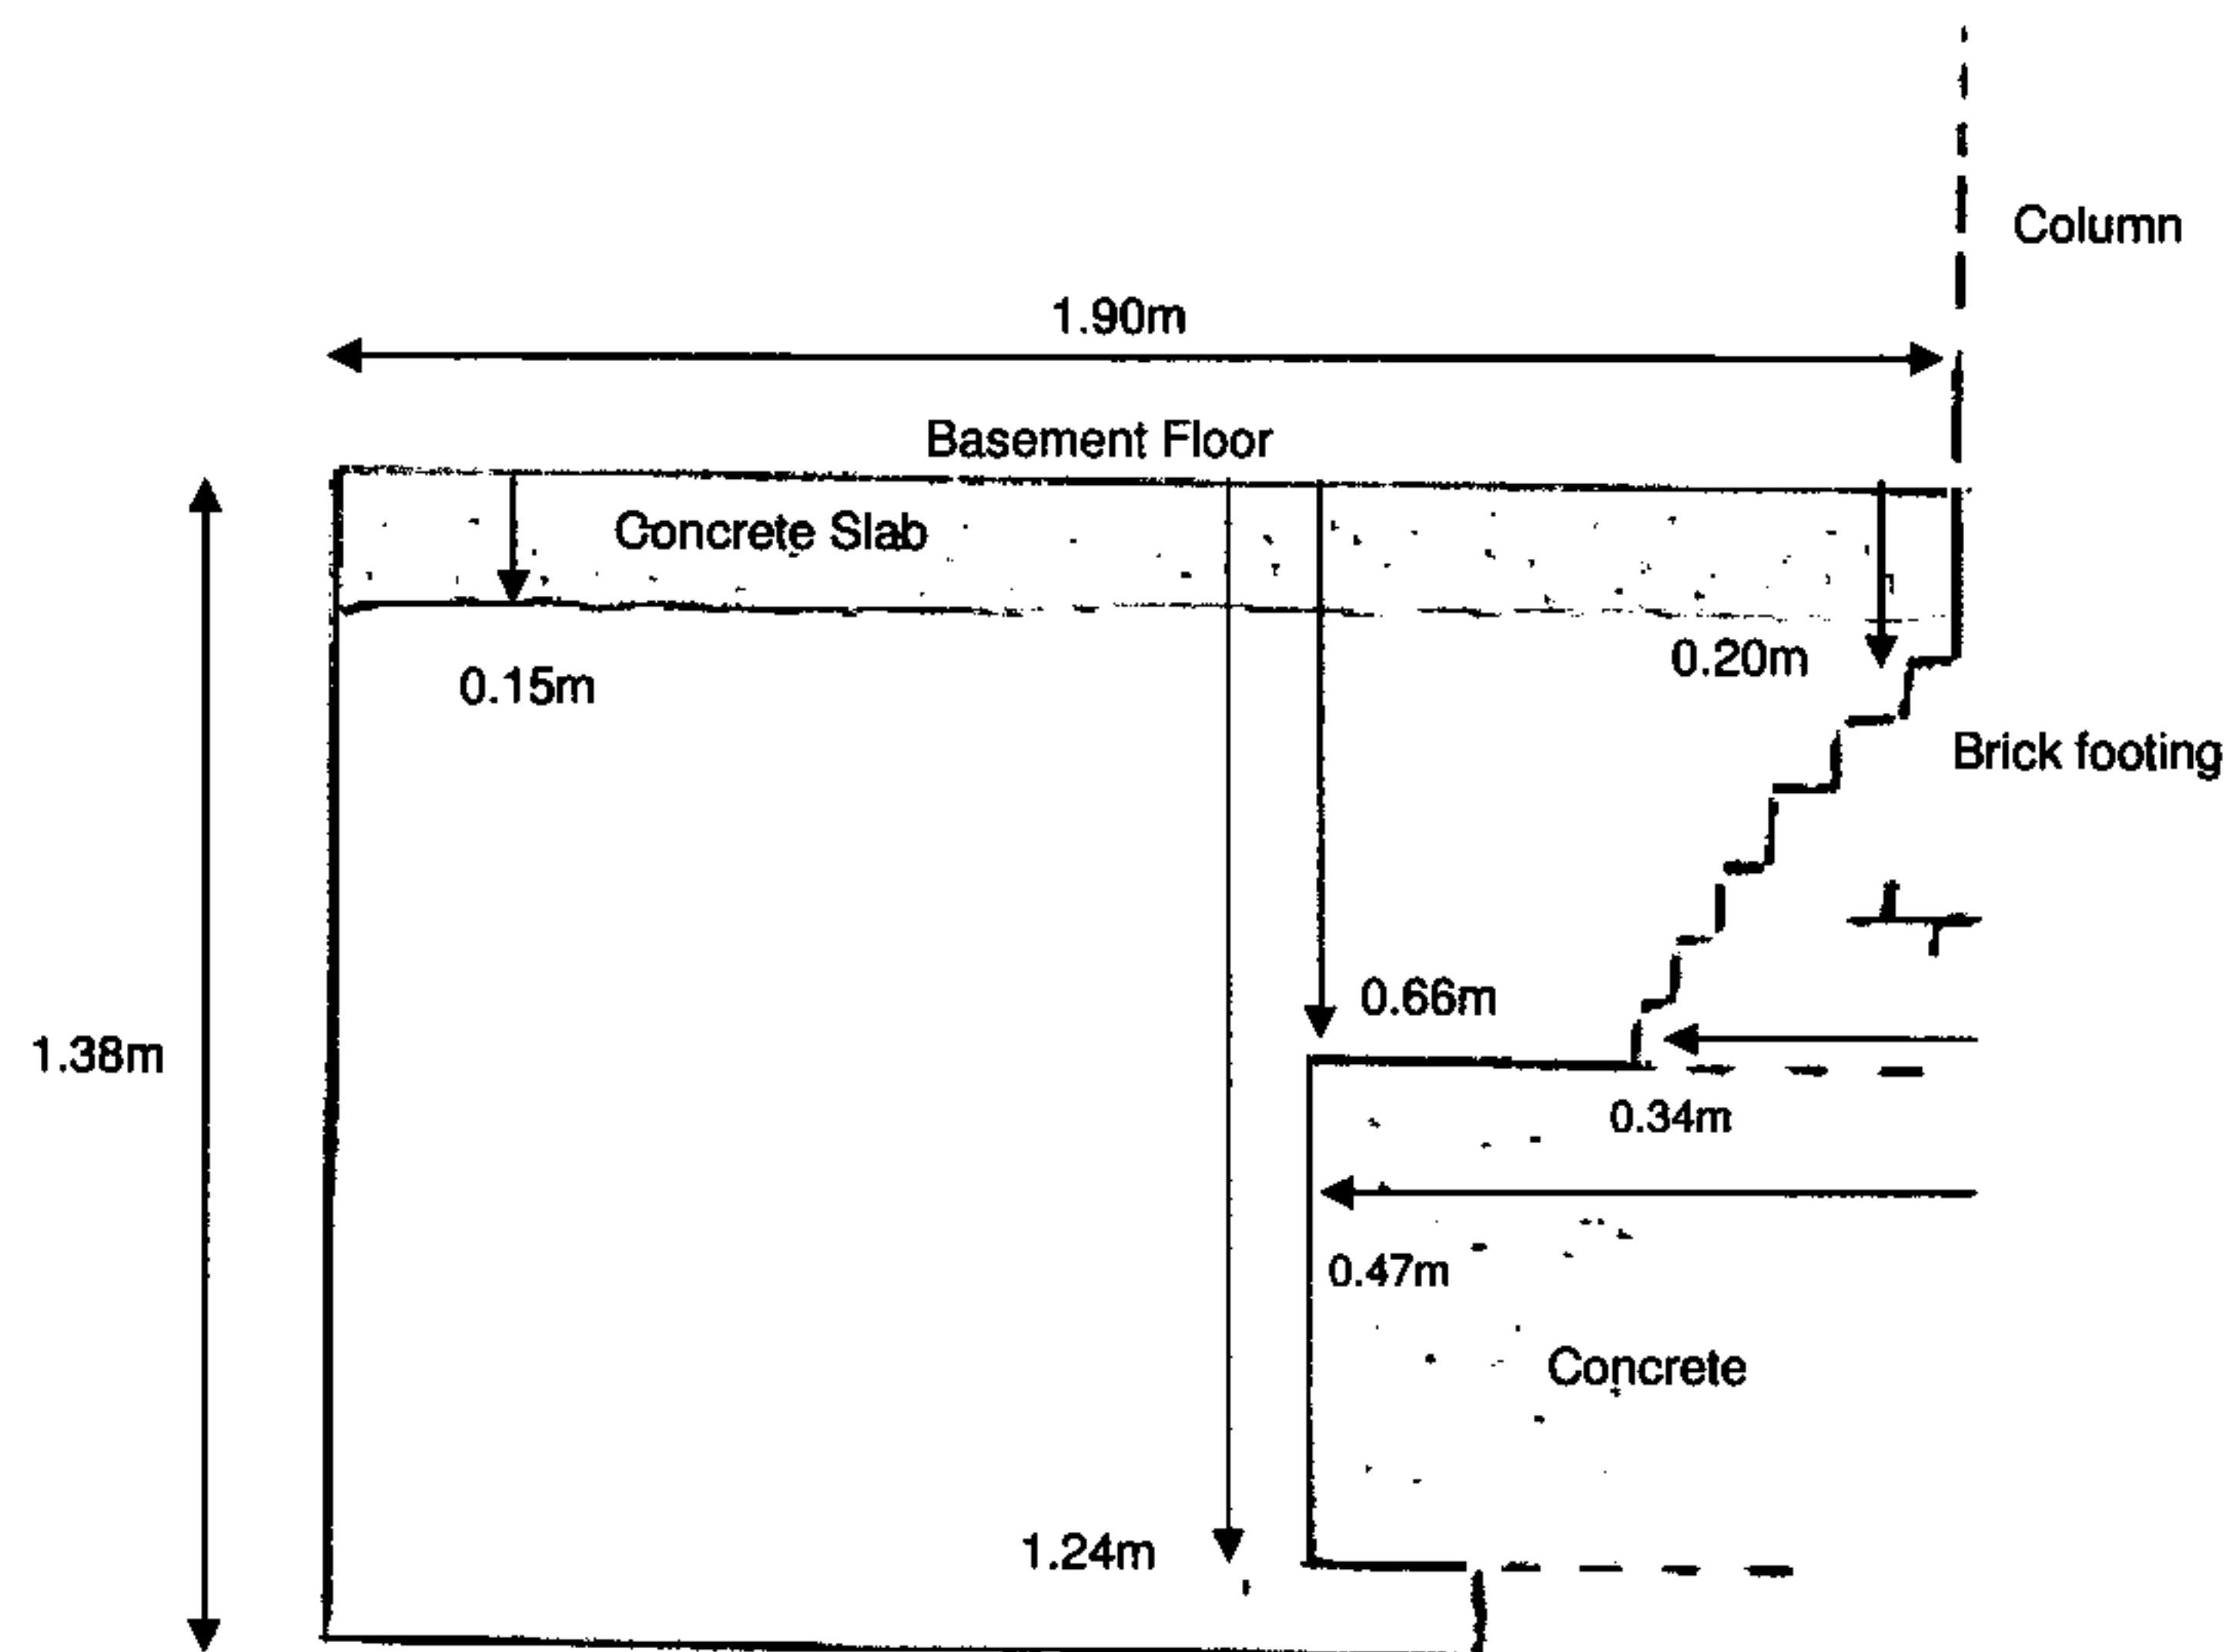

Site: Osnaburgh Street


Ref No. 12040881/001


View: Face A

Scale: NTS

Location: TP3

Date: 11/01/2007

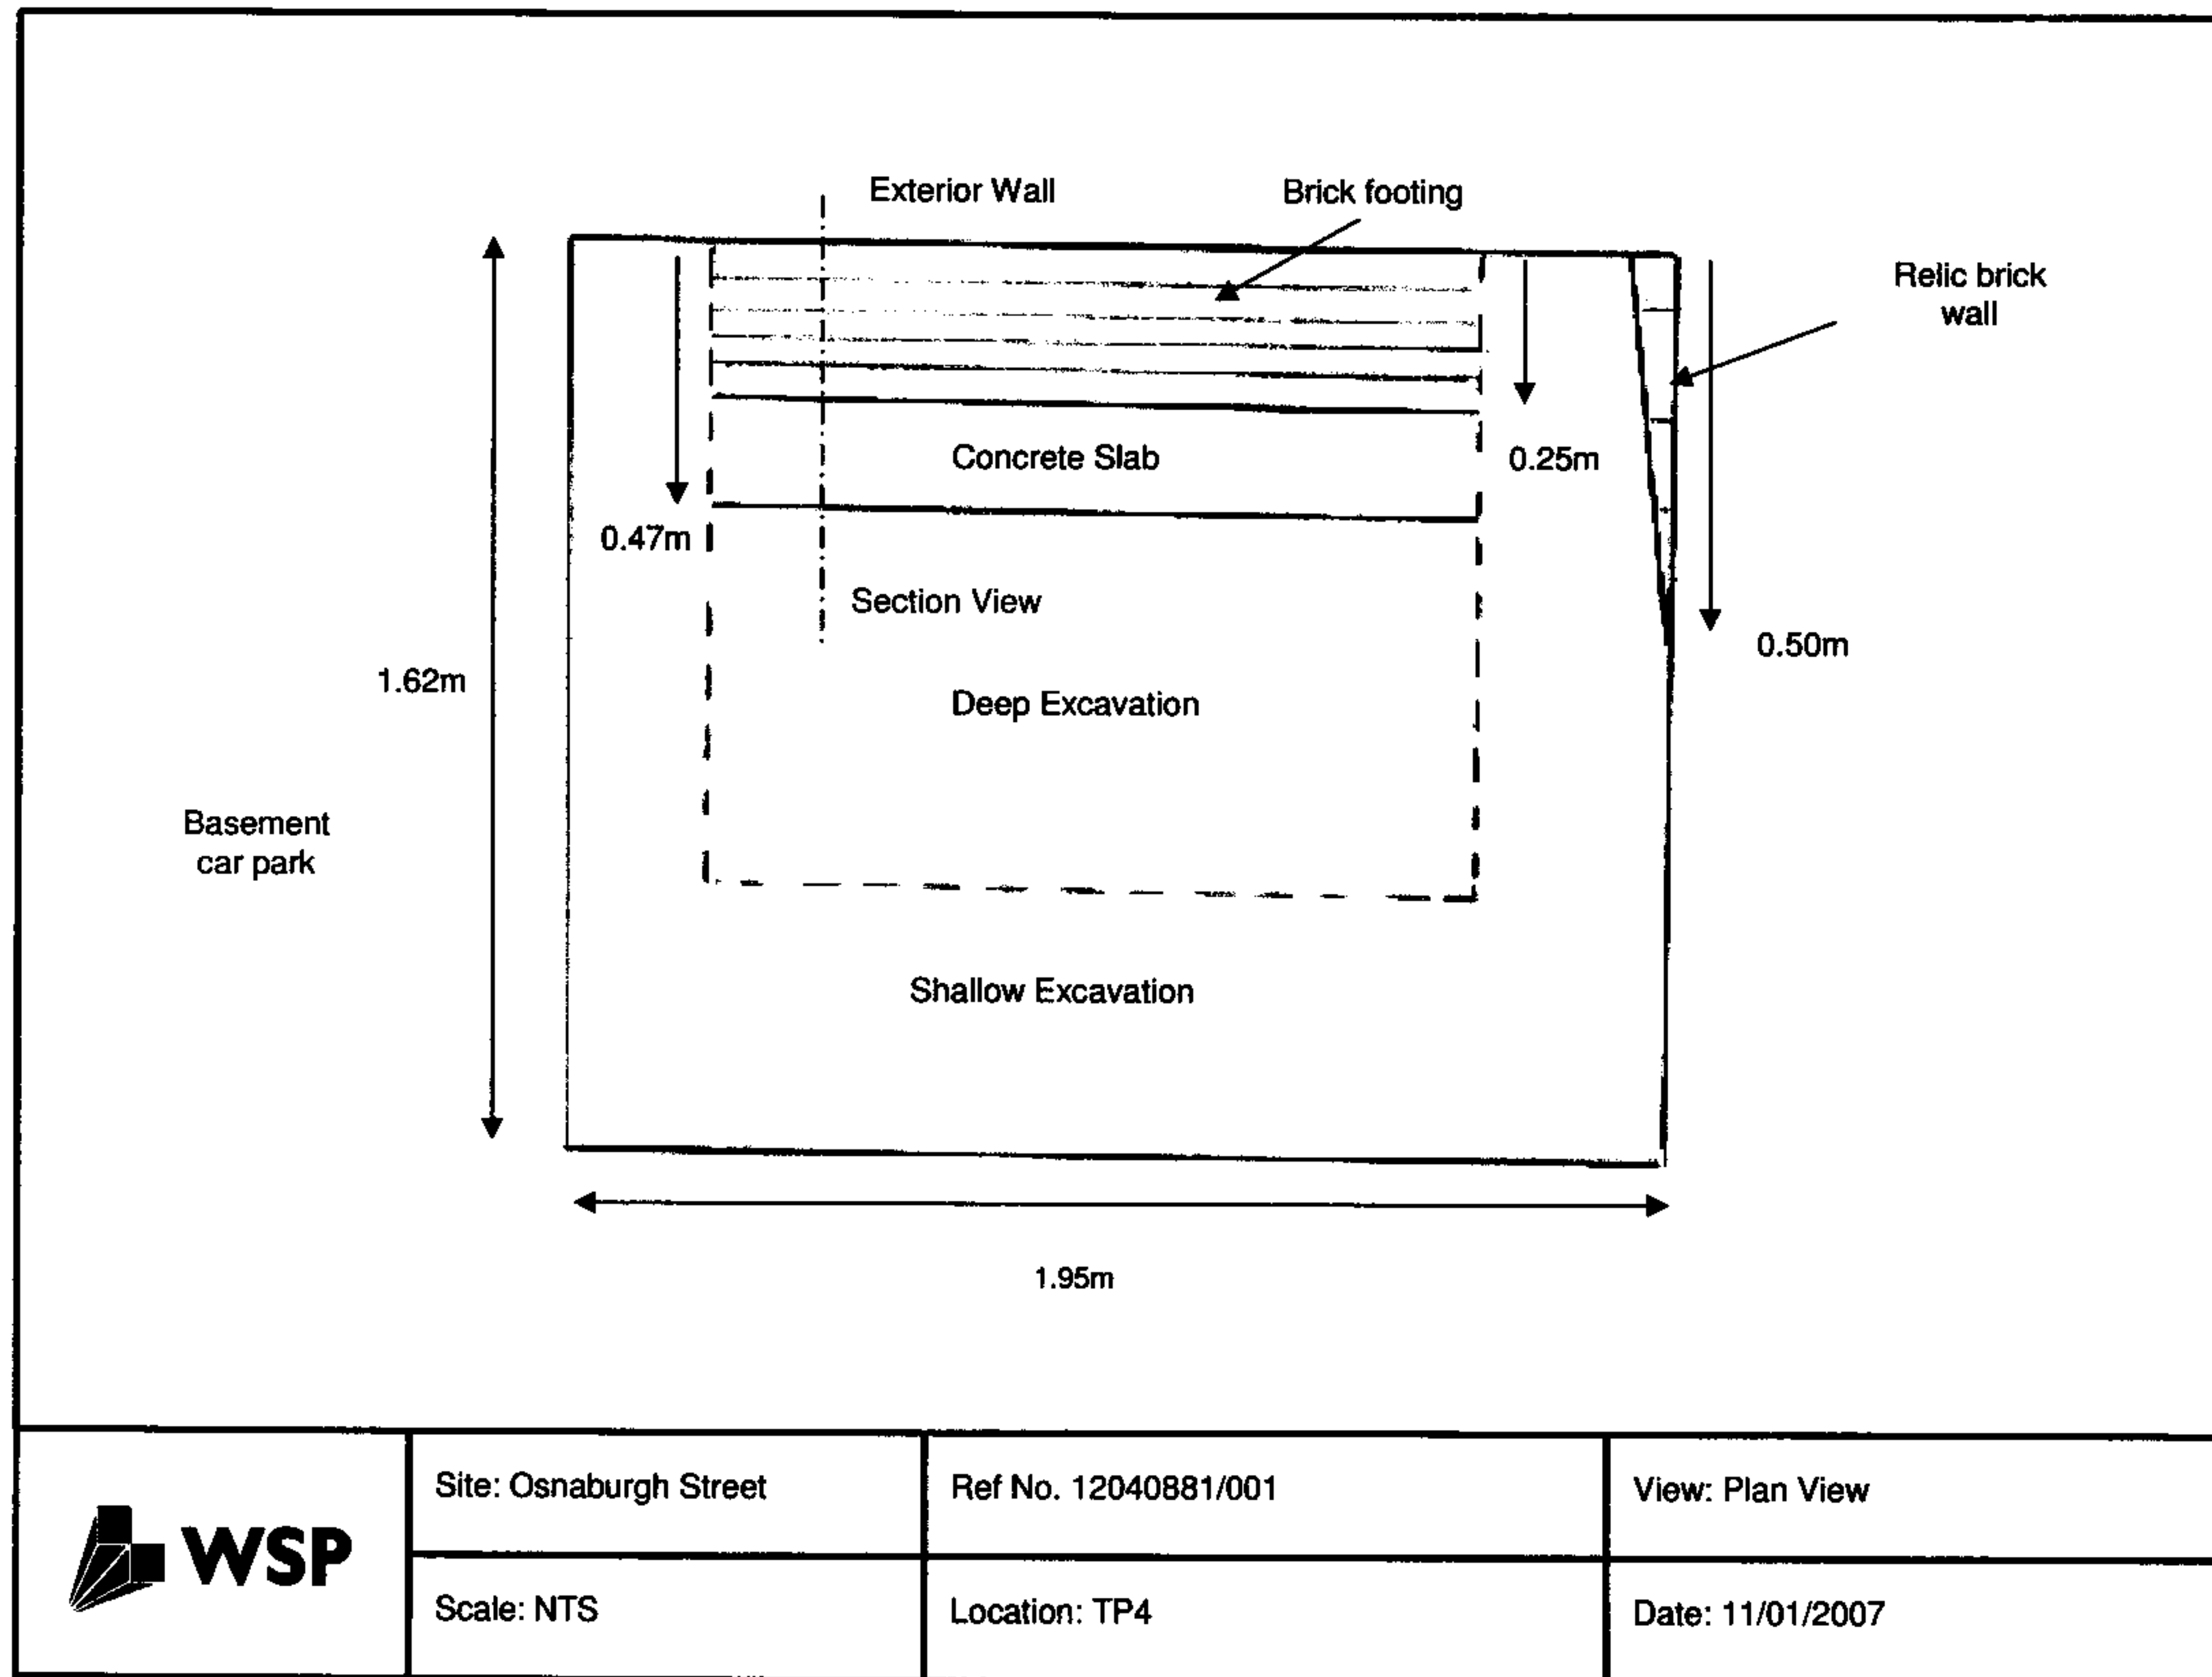

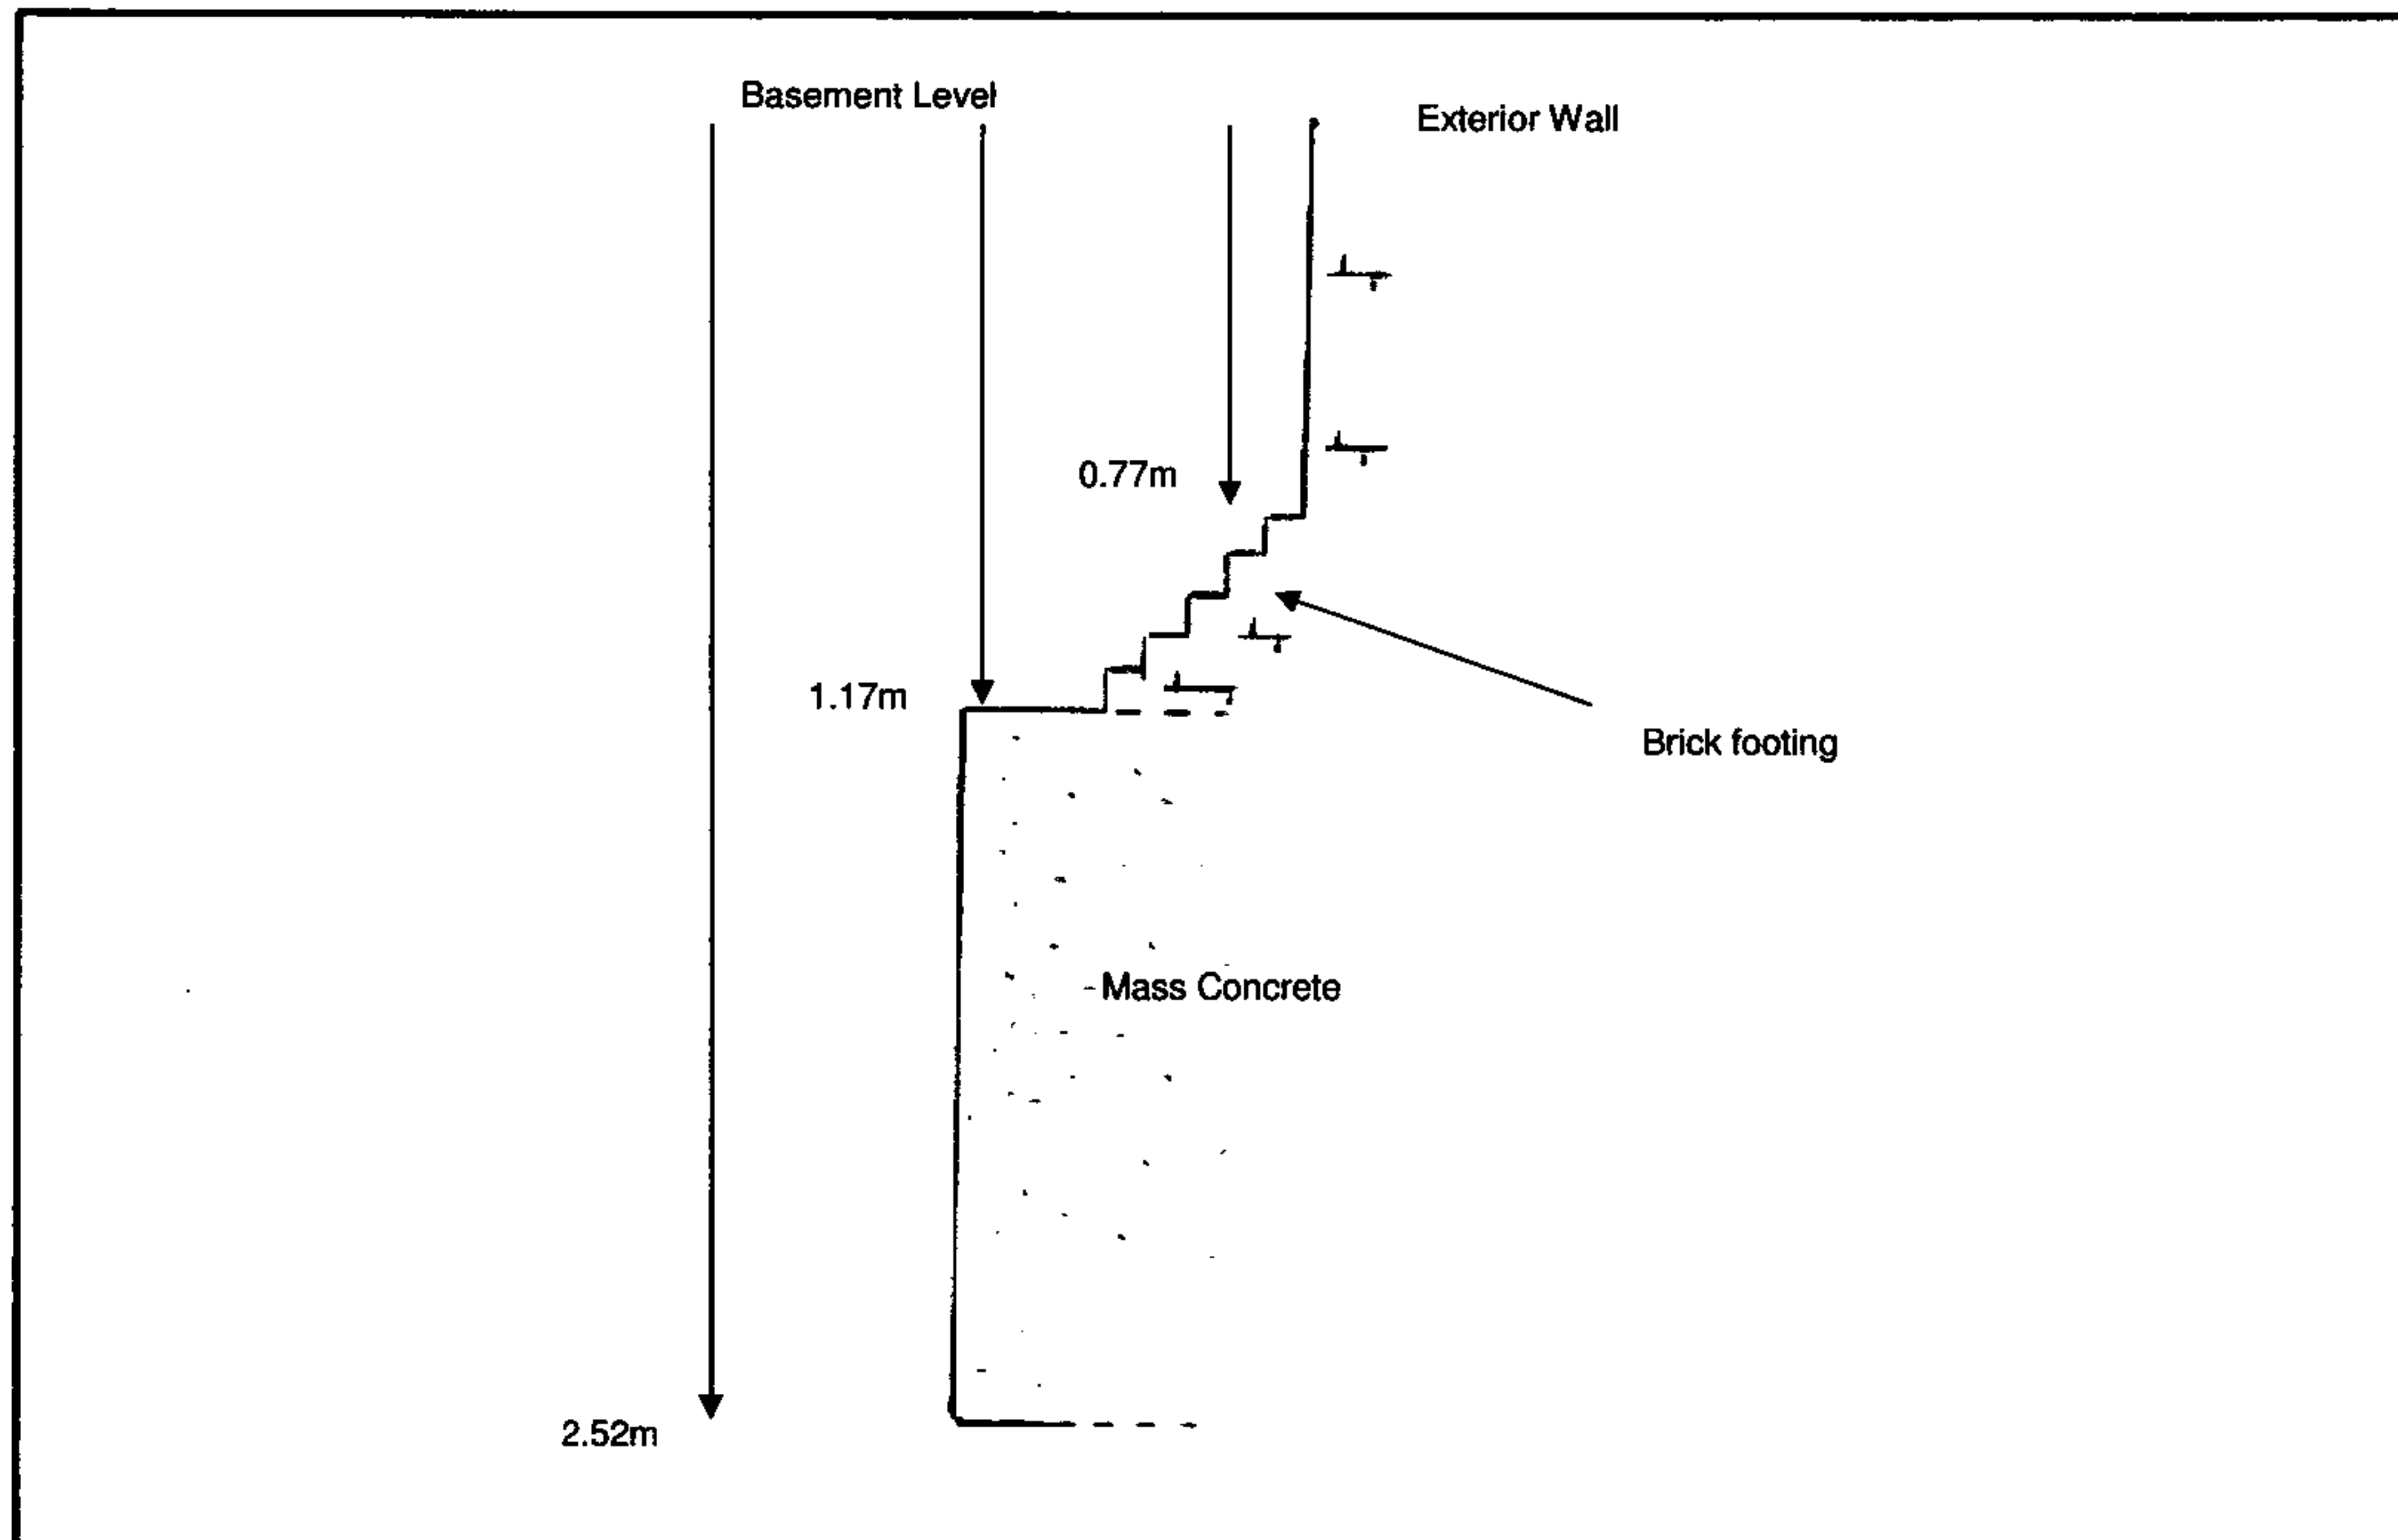

Site: Osnaburgh Street


Ref No. 12040881/001


View: Section View

Scale: NTS

Location: TP4

Date: 11/01/2007

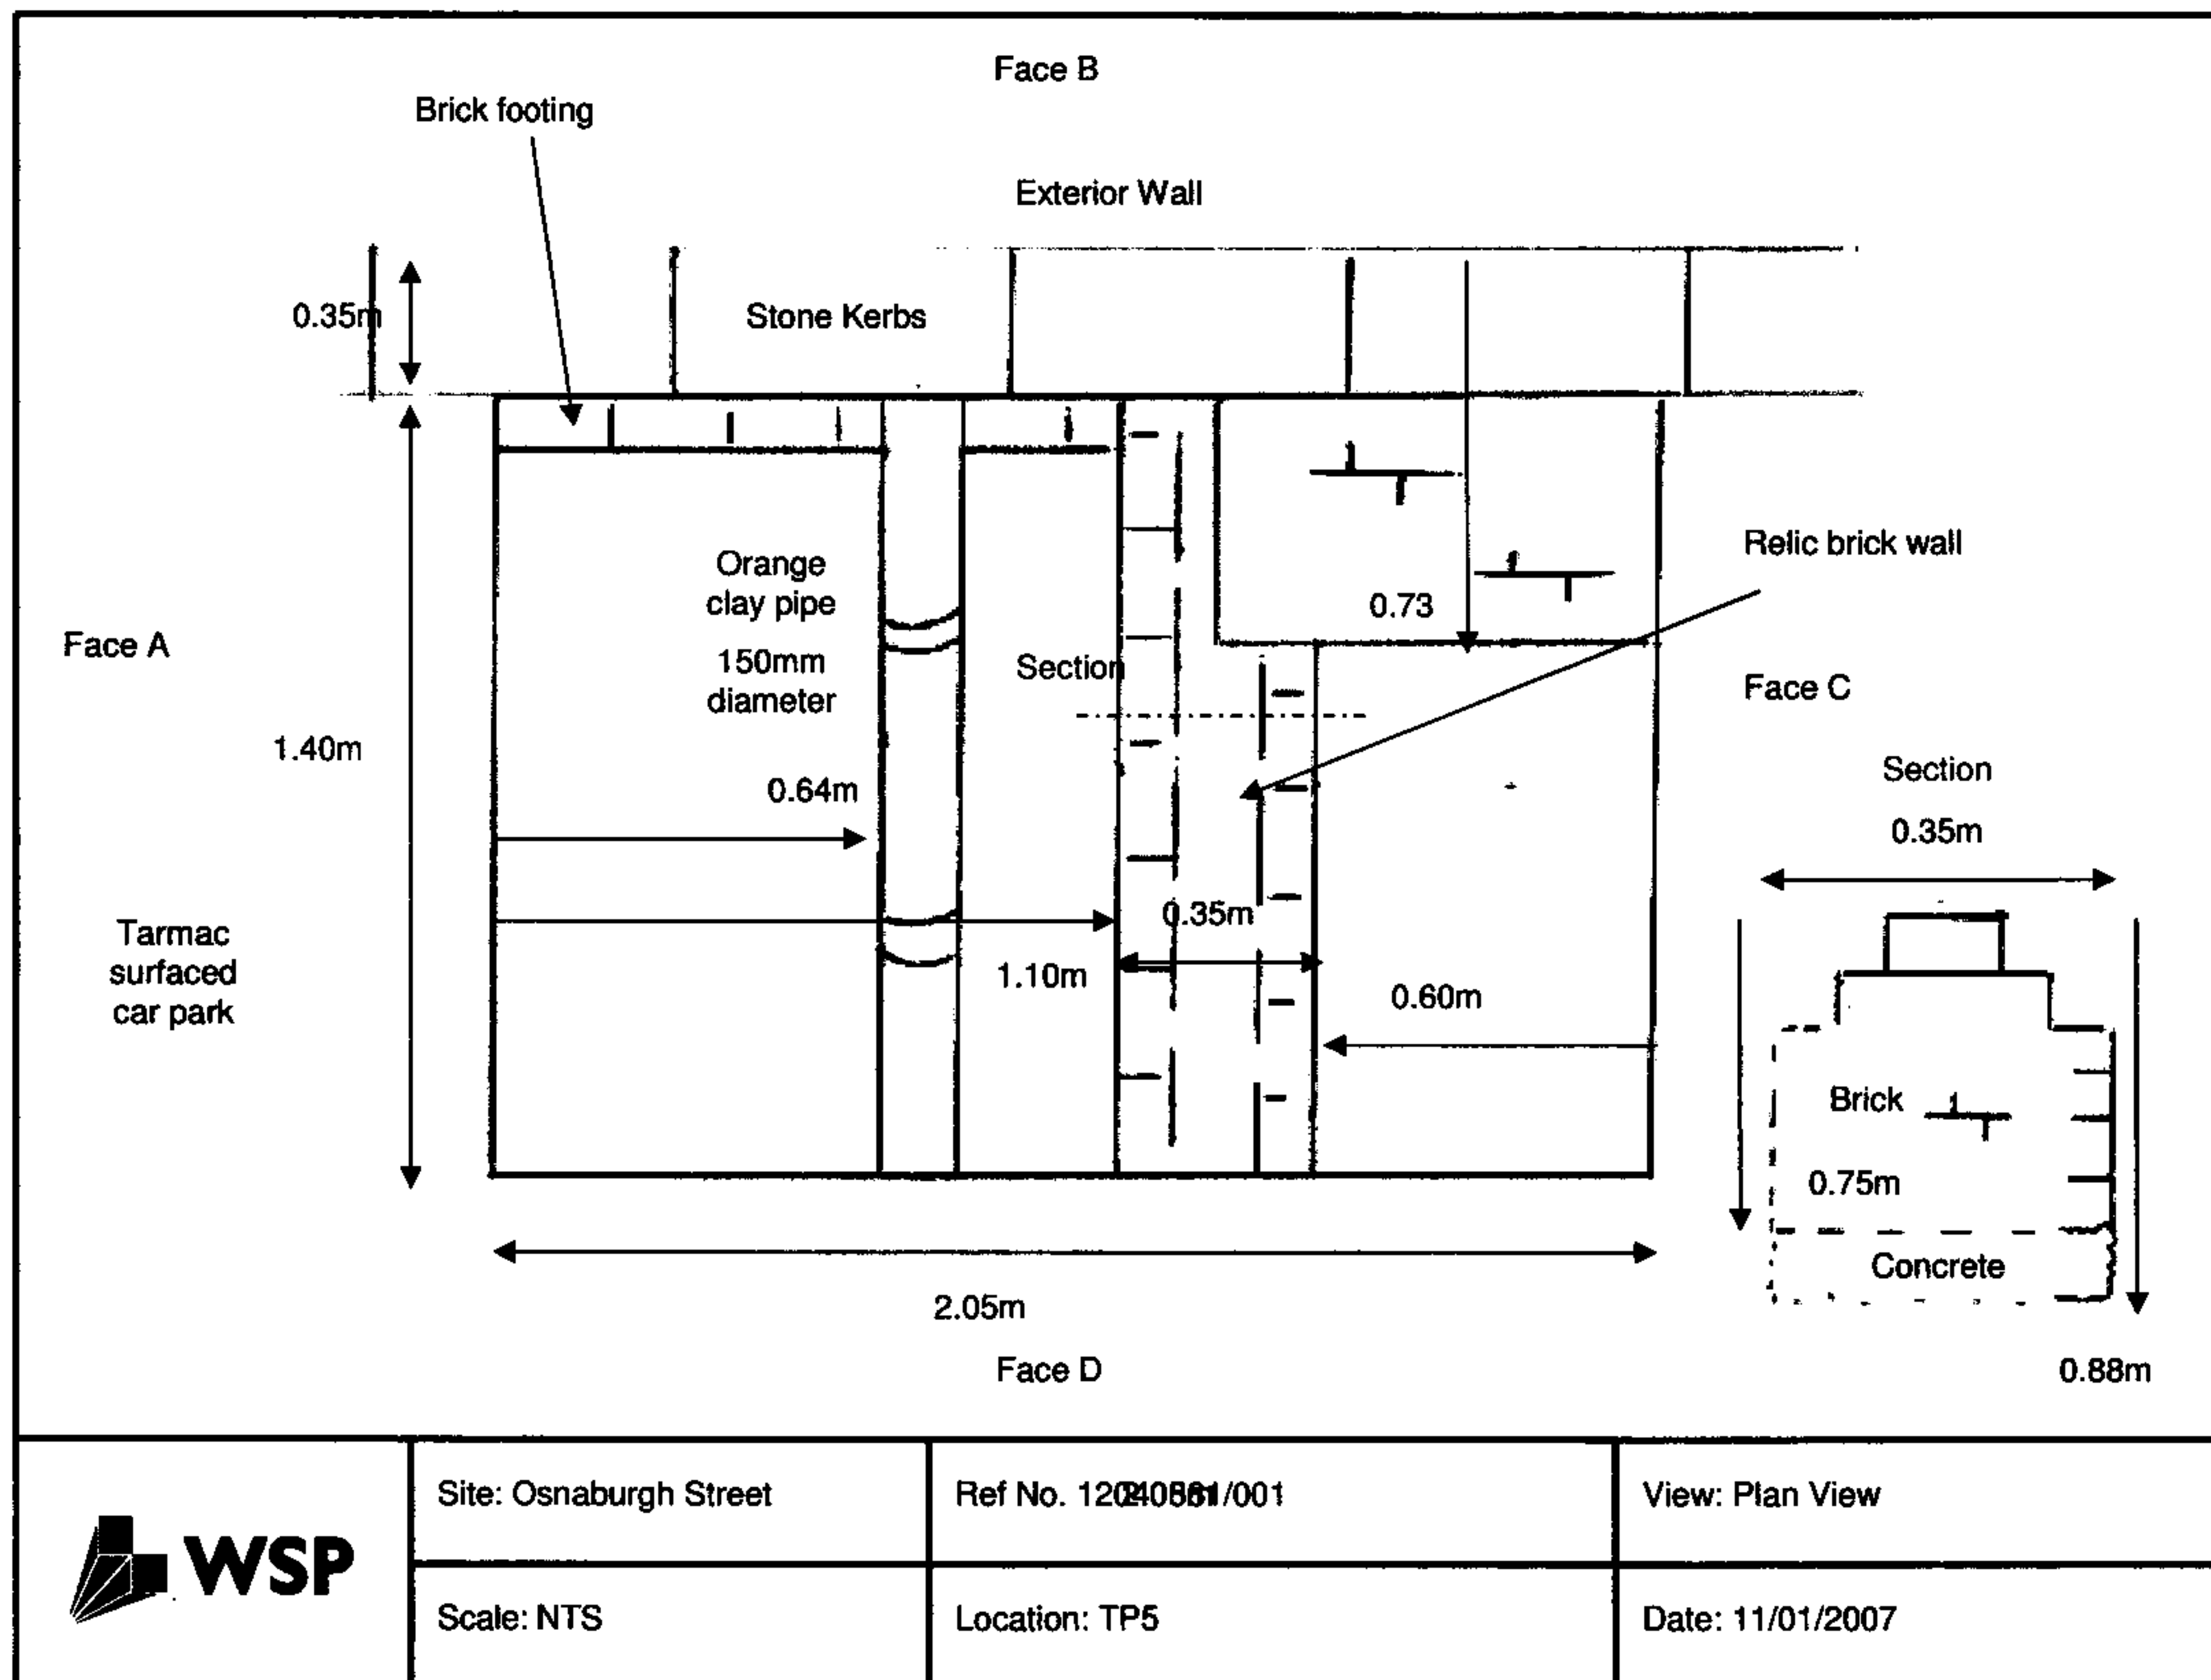

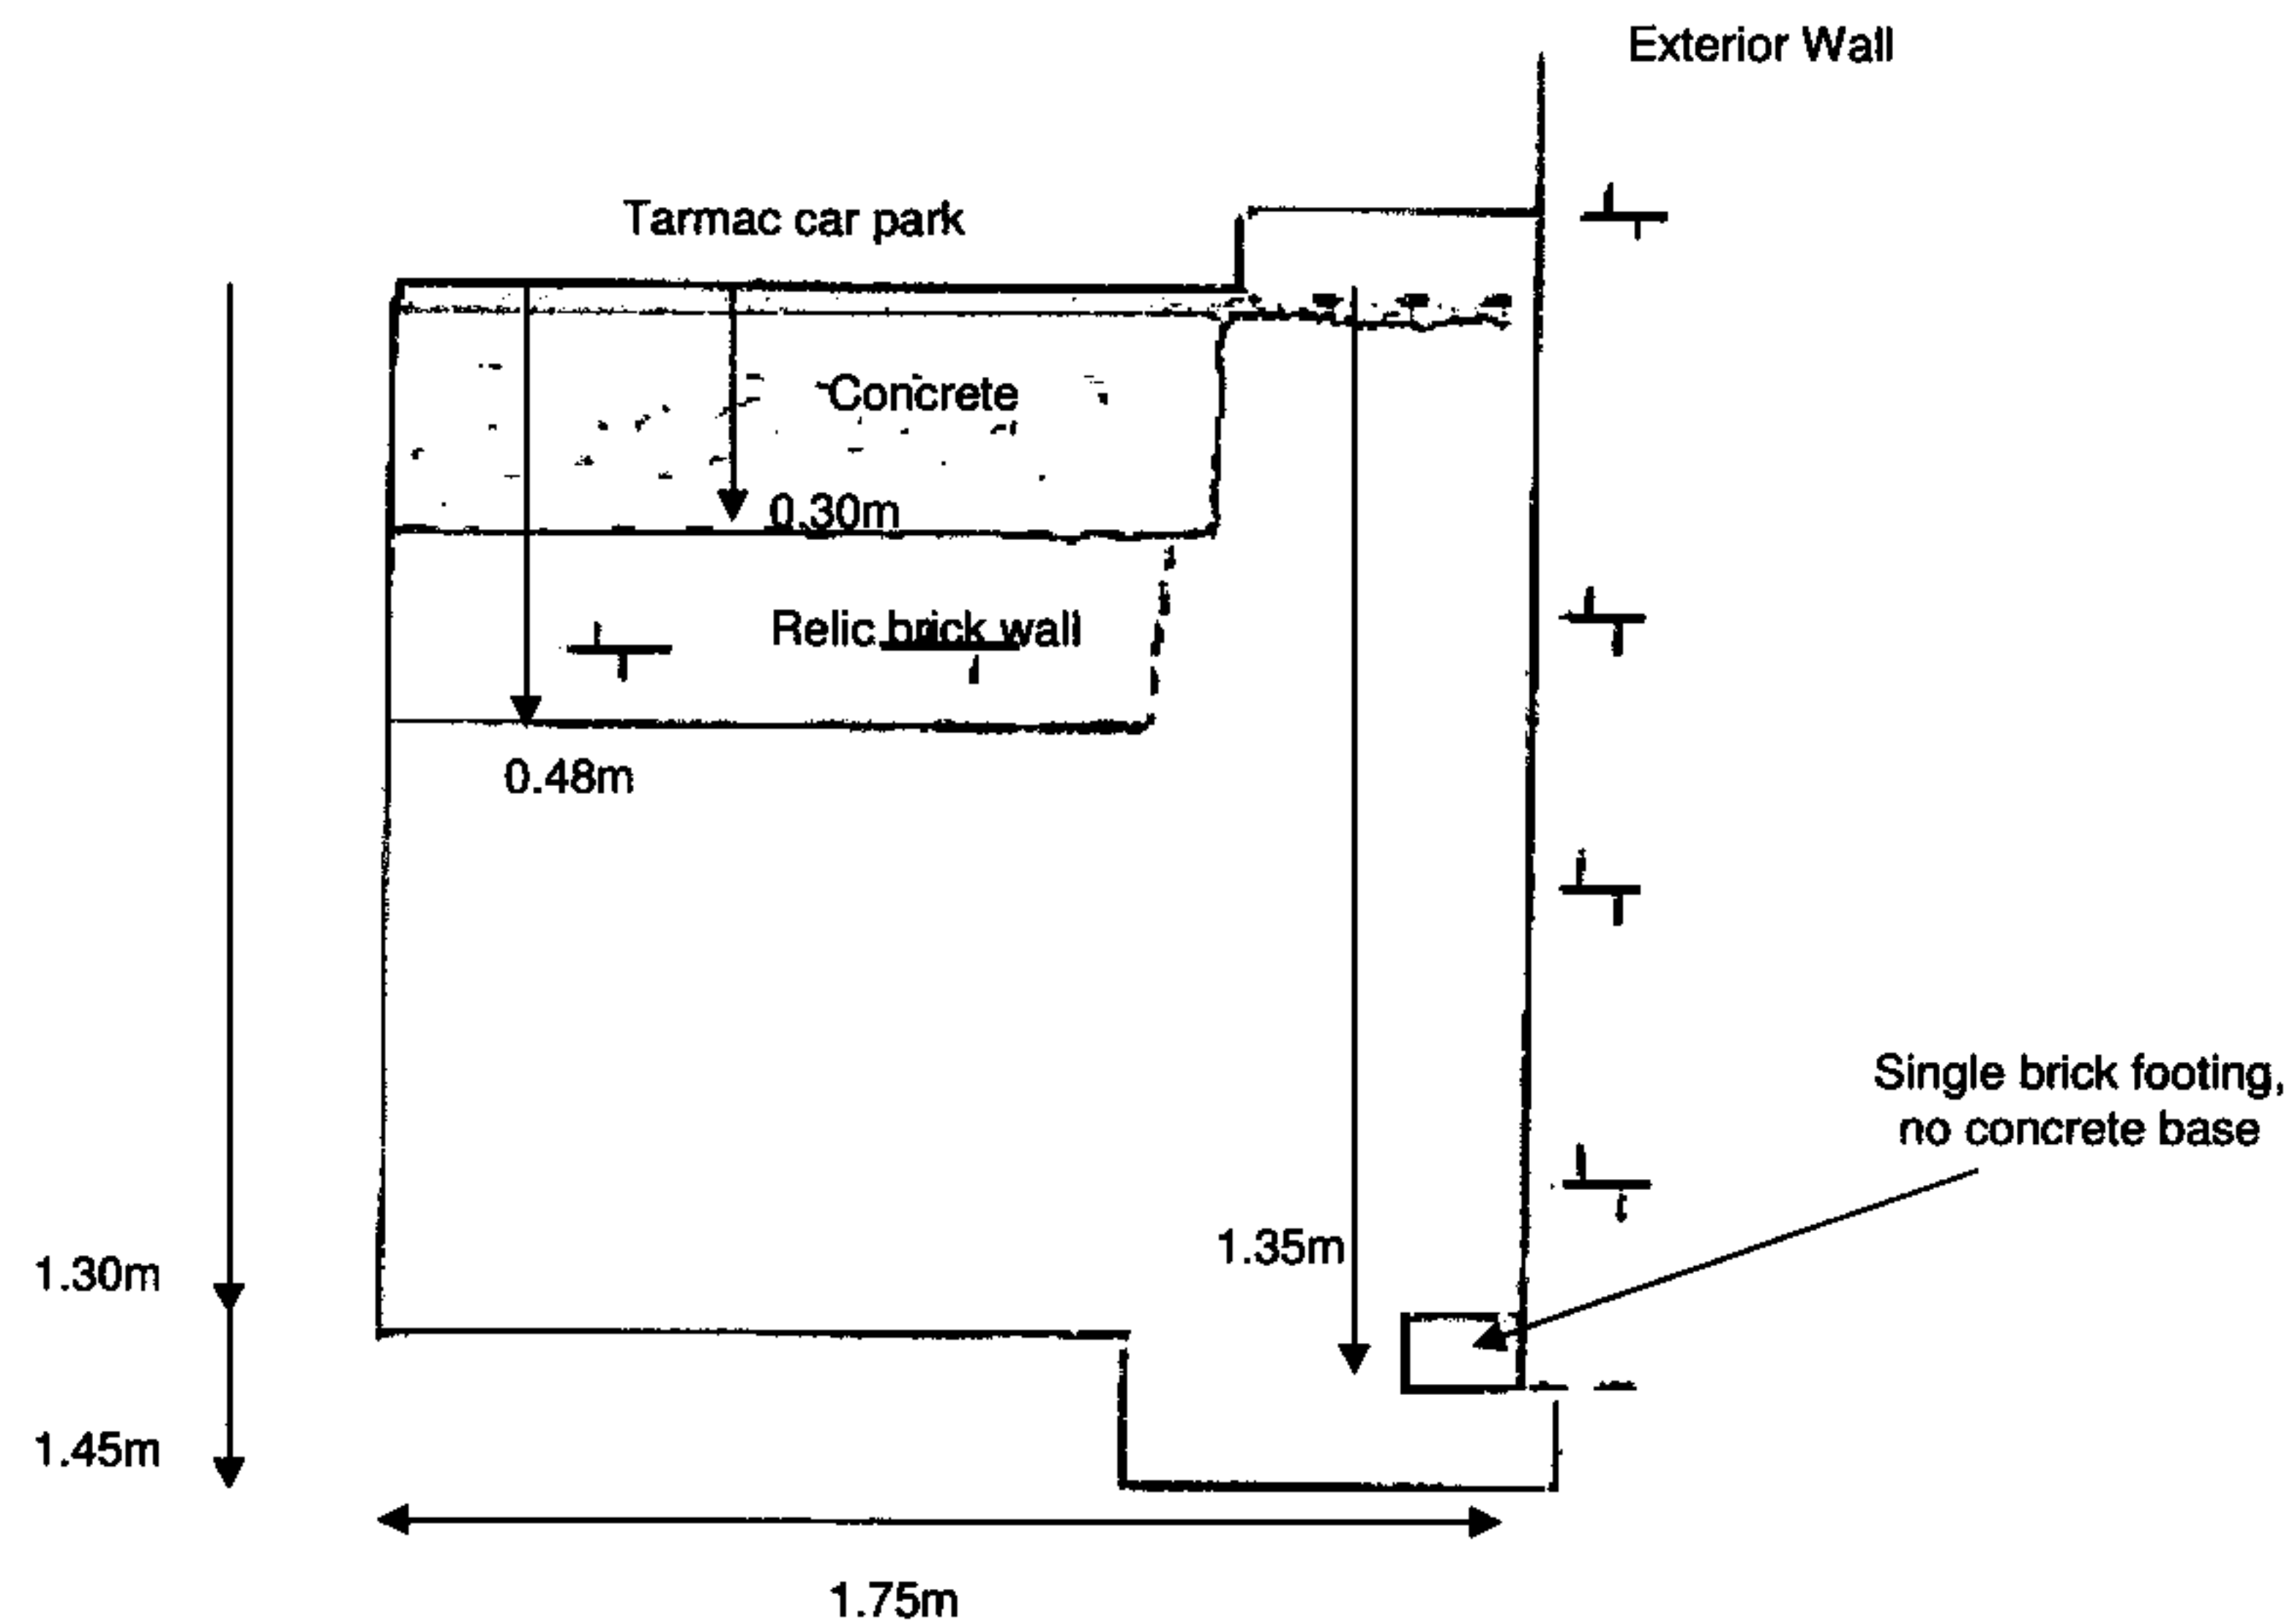

Site: Osnaburgh Street


Ref No. 12040881/001


View: Face A

Scale: NTS

Location: TP5

Date: 11/01/2007

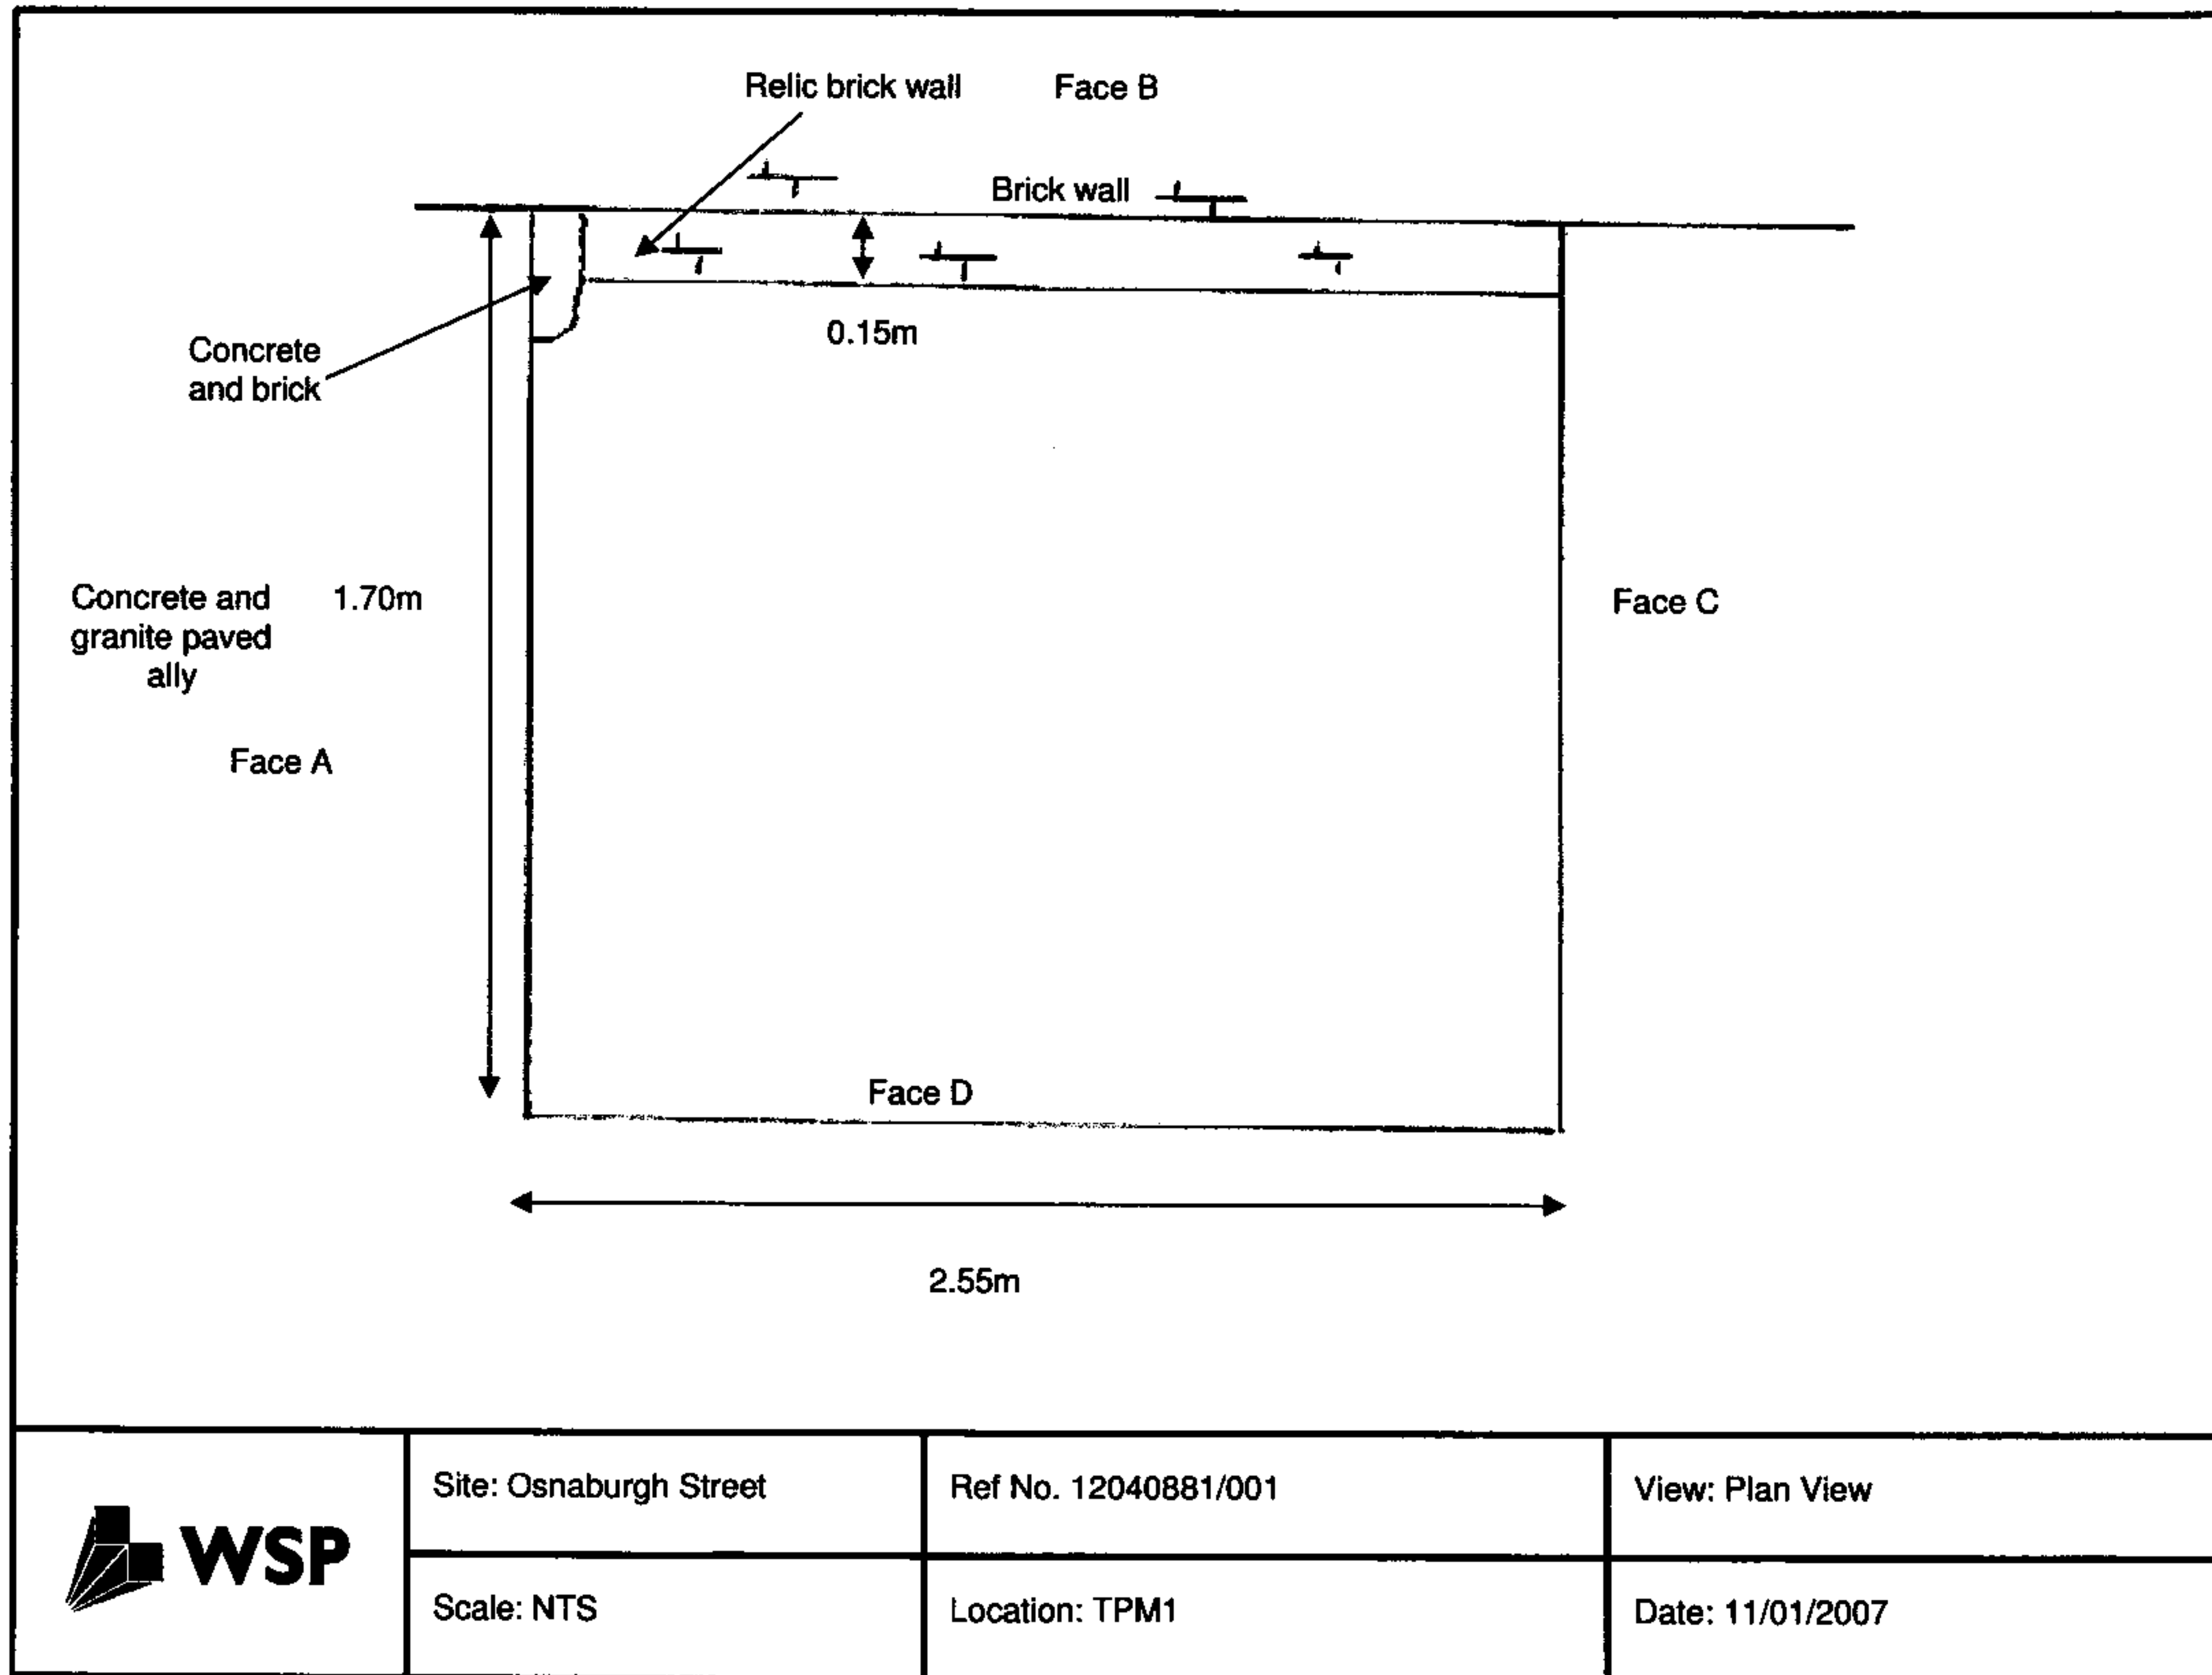

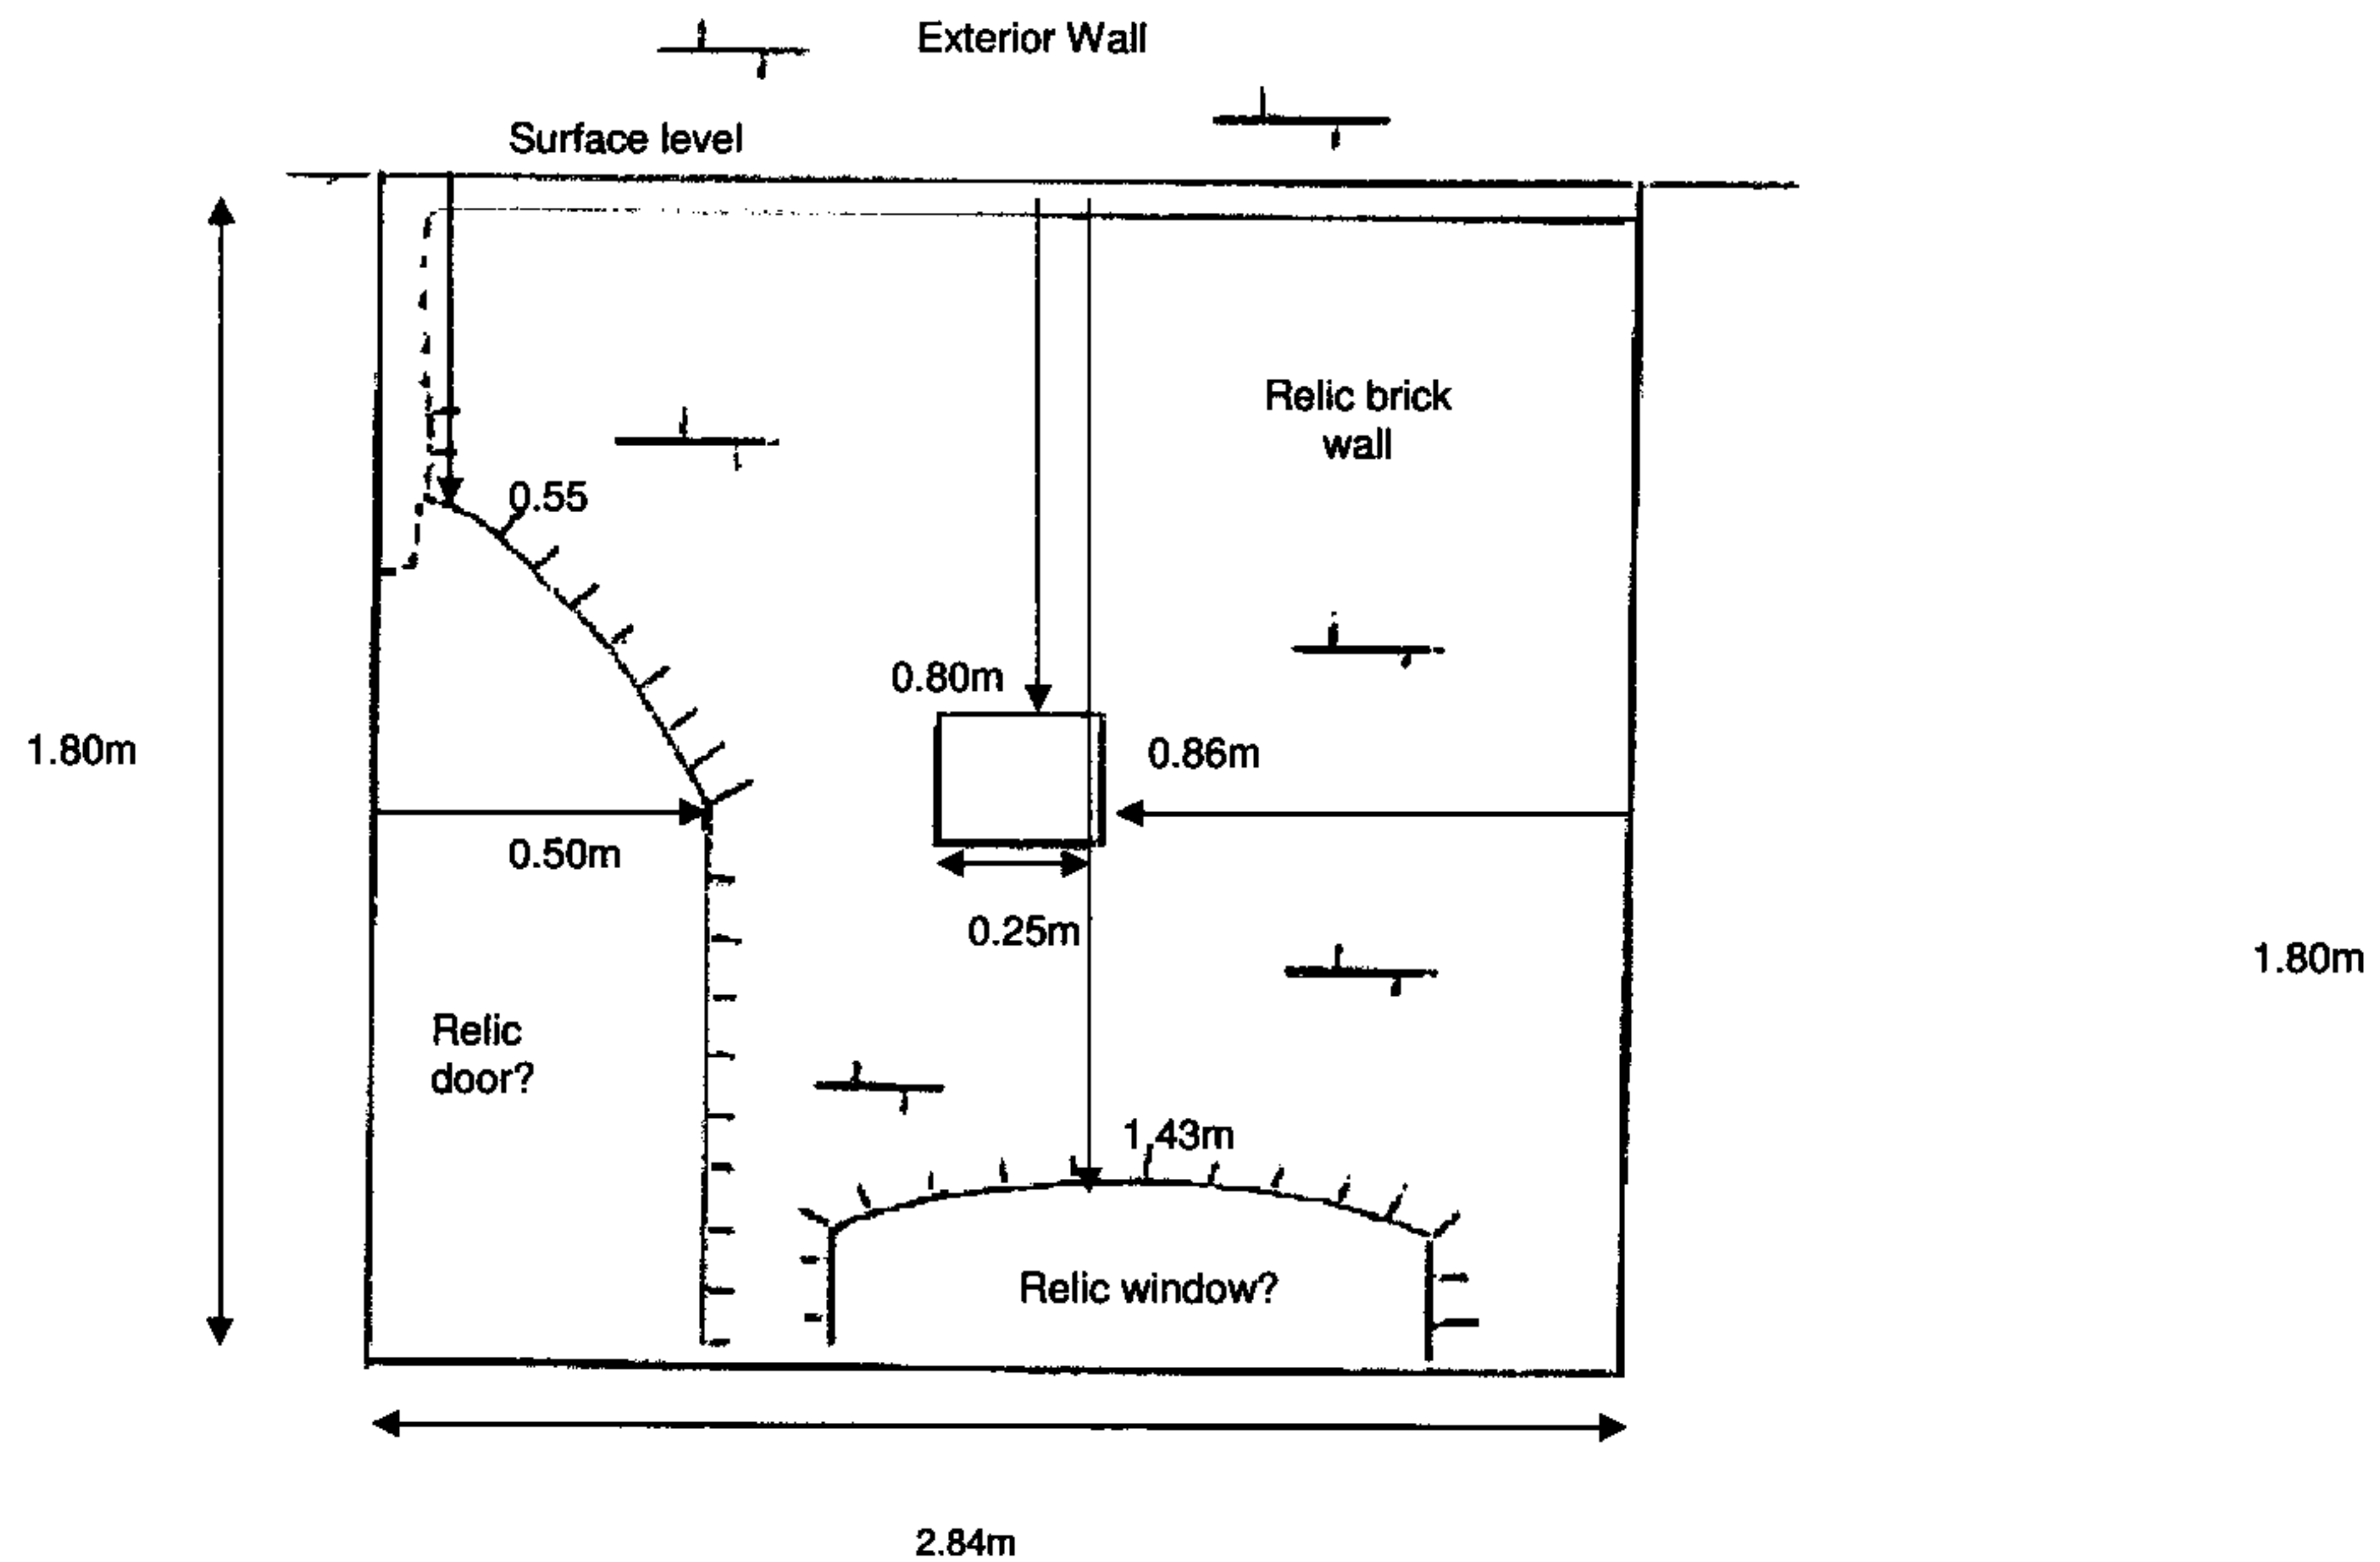

Site: Osnaburgh Street

Ref No. 12040881/001

View: Face A

Scale: NTS

Location: TPM1

Date: 11/01/2007

