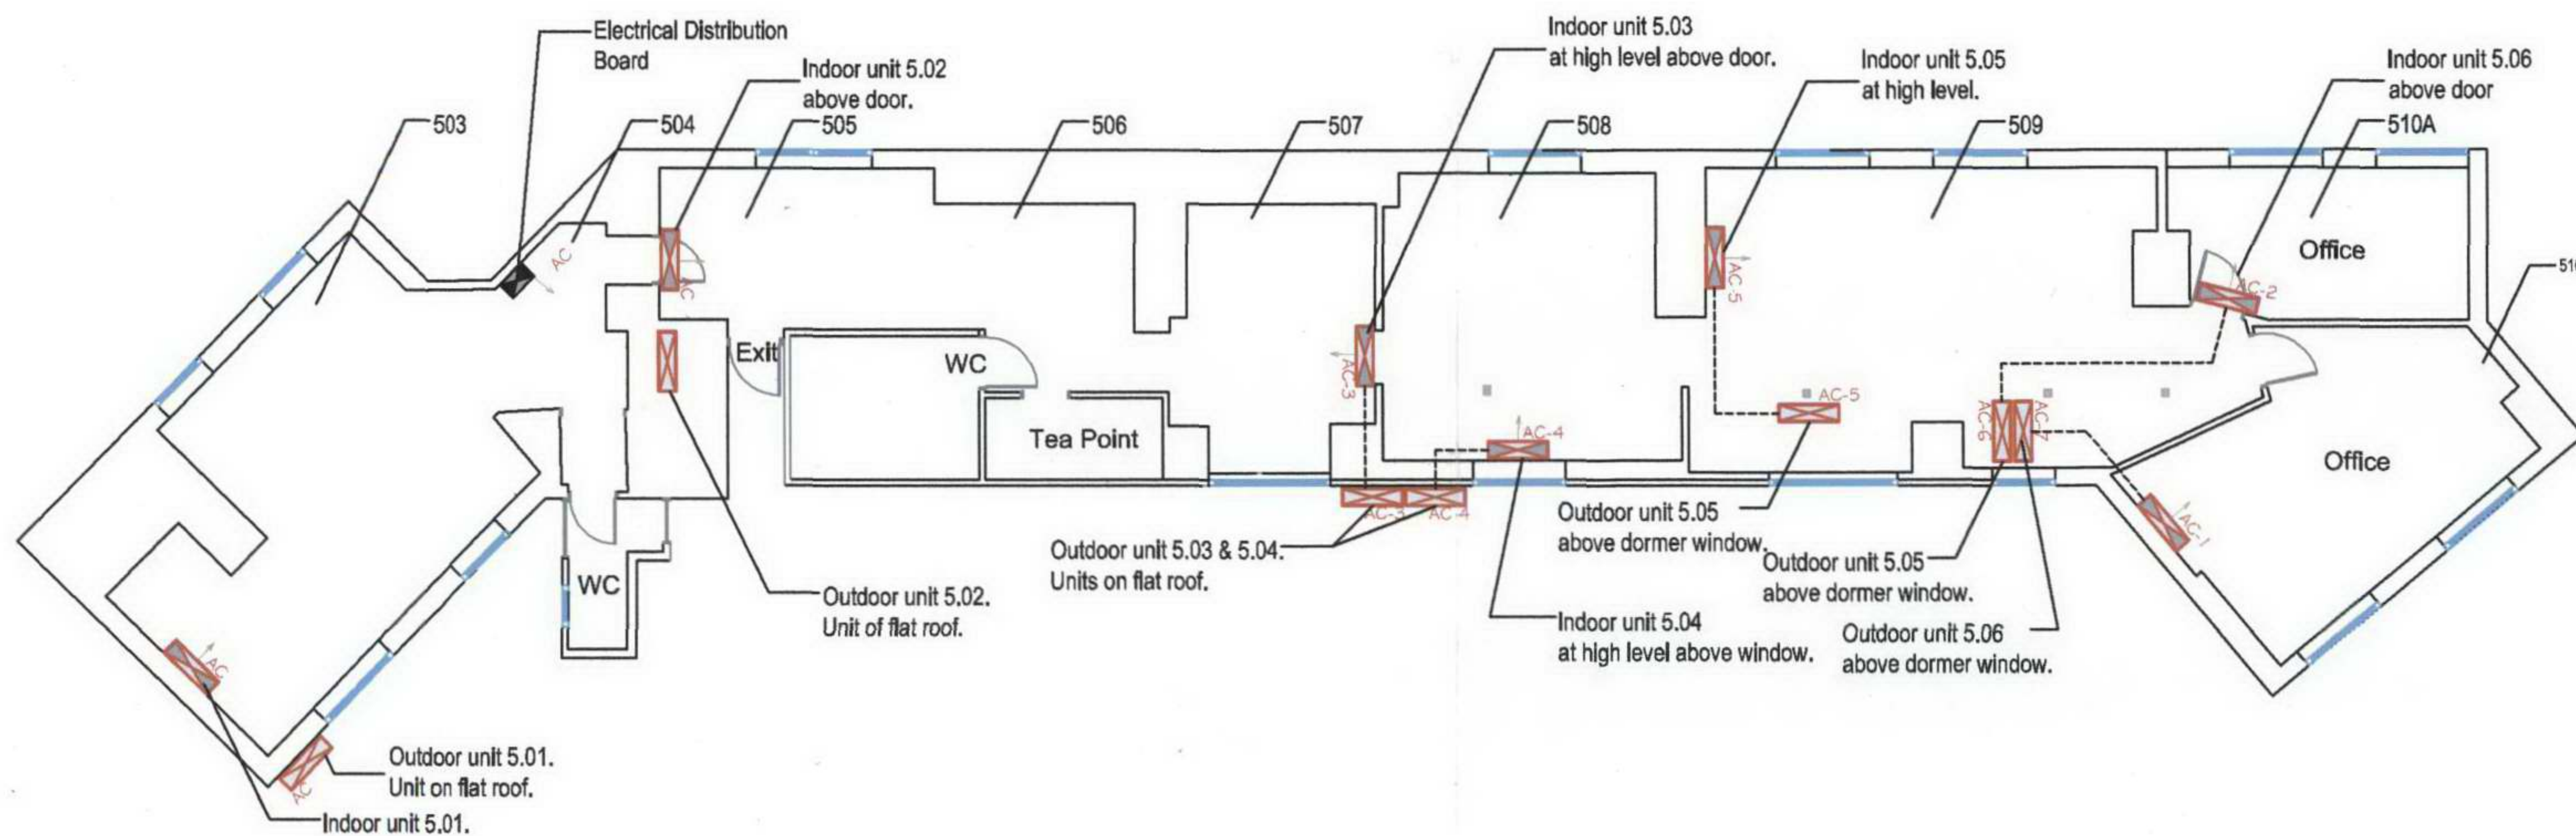


**HEAD OFFICE, SALES & DISTRIBUTION**

The Wagstaff Centre
12/15 Wharfedale, Rosemont Road
Wembley HA0 4PE
T: 020 8432 1000
F: 020 8432 1111
E: interiors@wagstaffgroup.co.uk

SOUTH WEST OFFICE

Stuart House
Chepstow
Gwent NP16 5HH
T: 01291 626596
F: 01291 630342
E: southwest@wagstaffgroup.co.uk

MIDLANDS OFFICE

Holly Farm Business Park
Honley, nr. Kenilworth
Warwickshire CV8 1NP
T: 01926 485083
F: 01926 485077
E: midlands@wagstaffgroup.co.uk

NORTHERN OFFICE

Centurion House, Centurion Way
Farington, Leyland
Lancashire PR5 2GR
T: 01772 511786
F: 01772 511758
E: north@wagstaffgroup.co.uk

NORTH EAST OFFICE

The Enterprise Centre, Ridley Street
The Quayside, Blyth
Northumberland NE24 3AG
T: 01670 542870
F: 01670 542883
E: northeast@wagstaffgroup.co.uk

SCOTTISH OFFICE

9-13 Maritime Street
Edinburgh EH6 6SB
T: 0131 625 1033
F: 0131 625 1034
E: scotland@wagstaffgroup.co.uk

revision suffix

rev	date	comment	rev by
A	...		
B	...		

Client	OH Parsons & Partners
Job	Shaftbury Avenue
dwg title	5th FL AirCon Unit Layout
dwg No.	WG_7148_OHP_5THFL_00
drawn by	MS
Scale	NTS
Date	21-06-2007
Revision	00
Approved by	

© COPYRIGHT TO WAGSTAFF GROUP

Wagstaff
Interiors

Signature: _____
Print: _____
Date: _____

NOTE: All dimensions must be checked on site and not scaled from drawing. This drawing is for discussion purposes only and is subject to fire officer and building regulation approvals being obtained.