


NOTE: All dimensions must be checked on site and not scaled from drawing. This drawing is for discussion purposes only and is subject to fire officer and building regulation approvals being obtained.

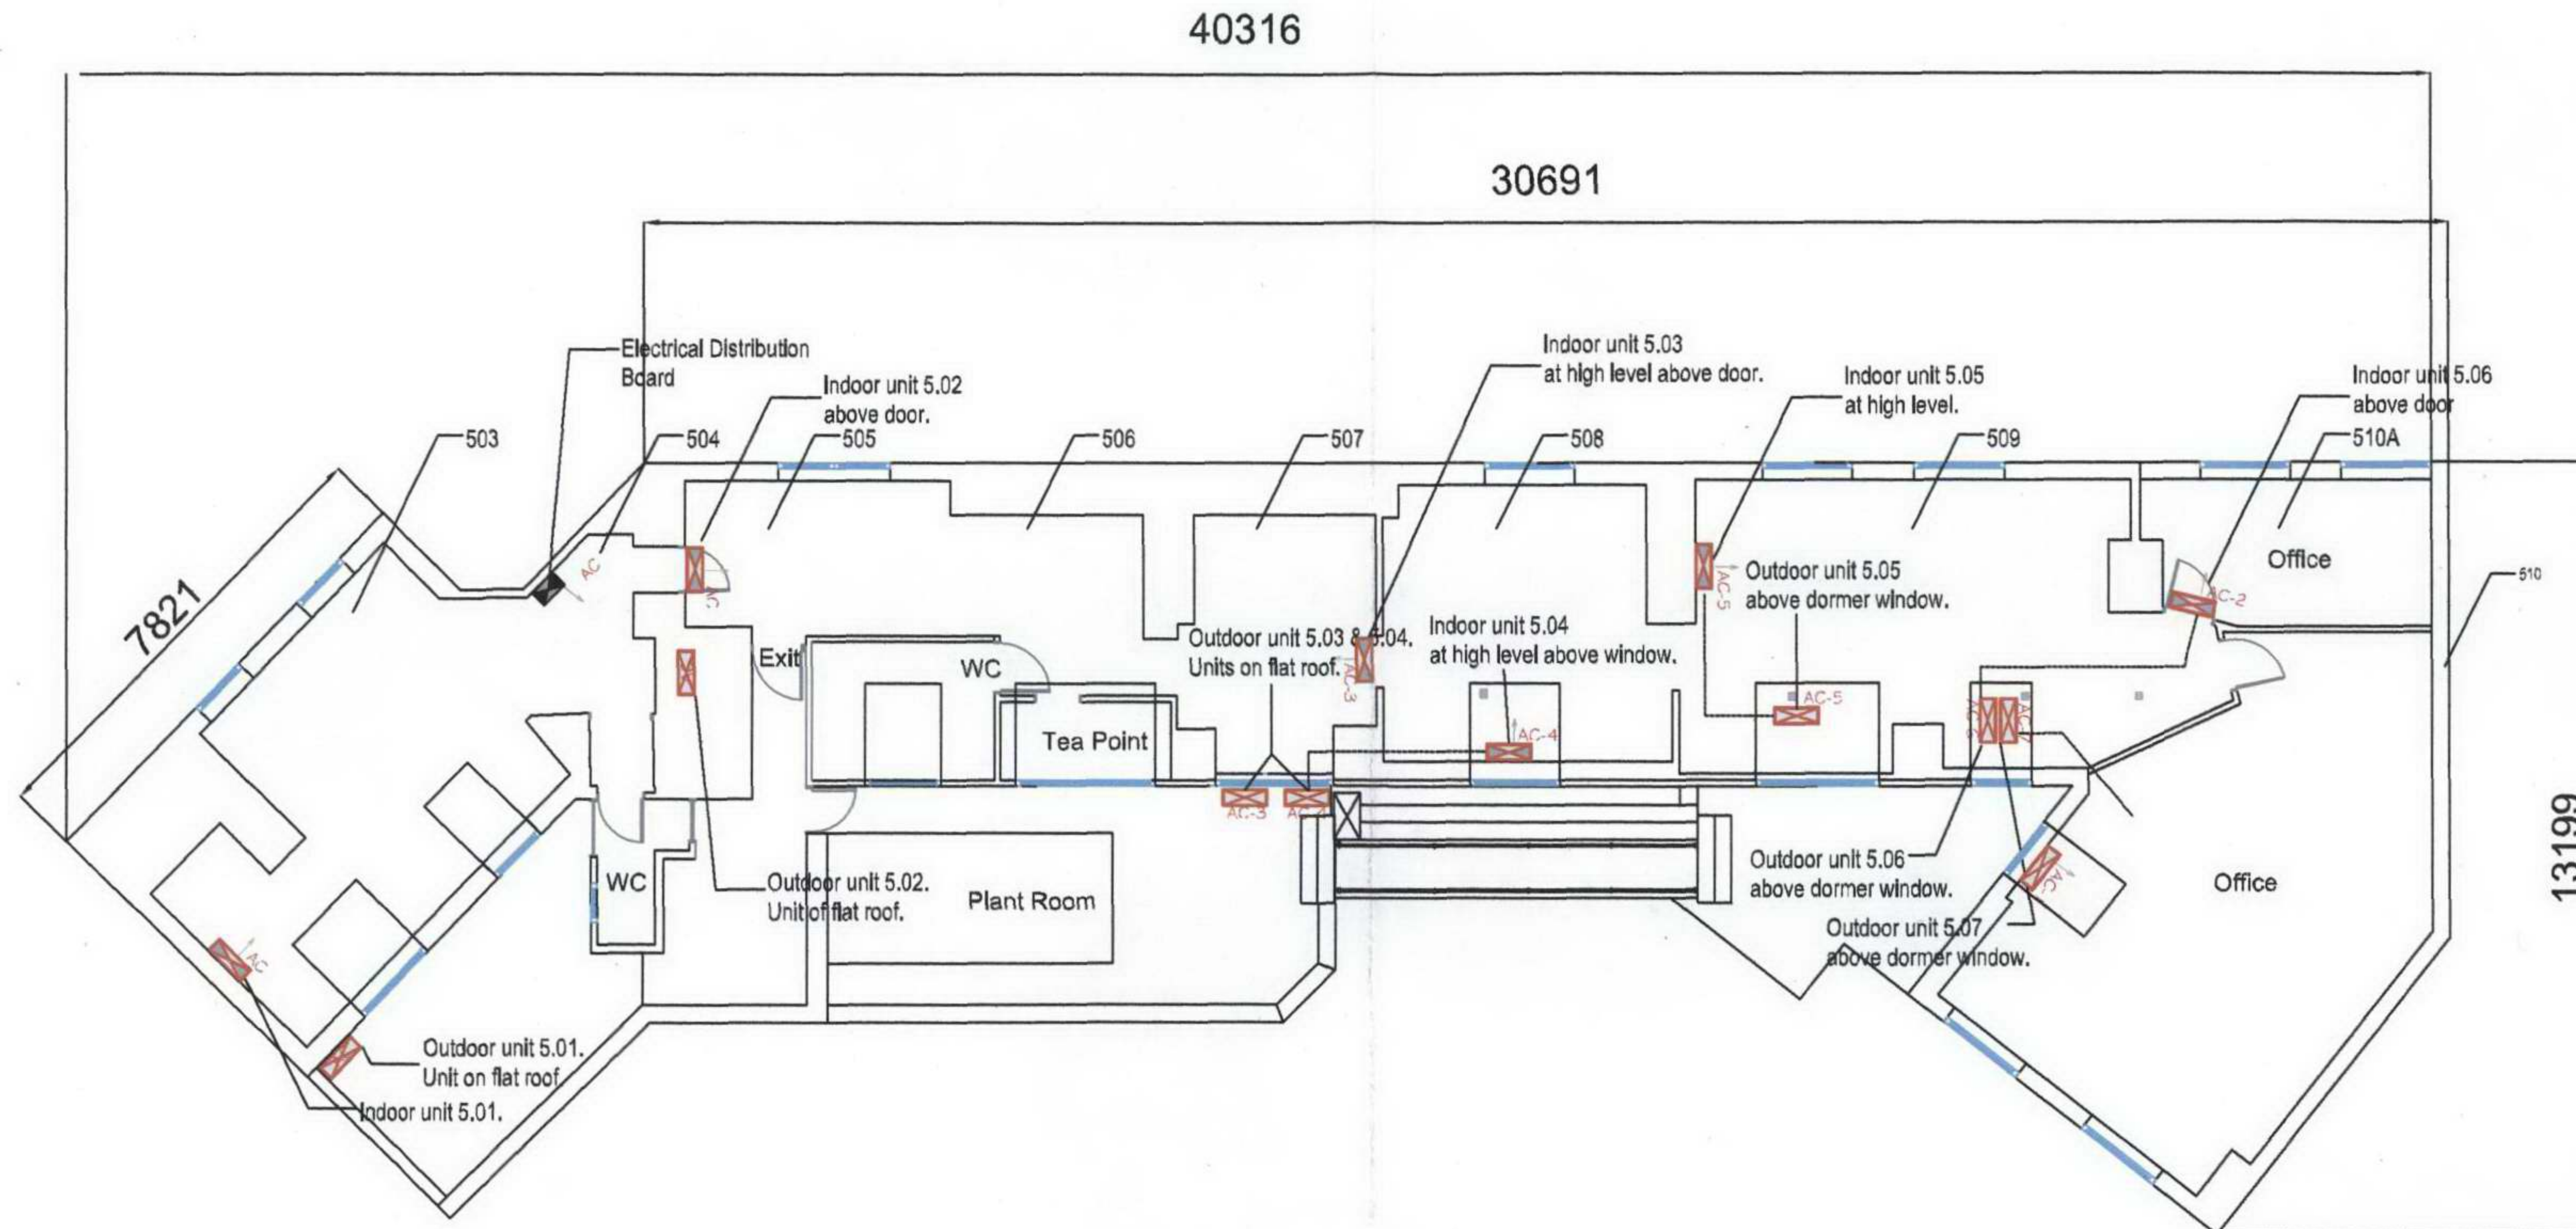

HEAD OFFICE, SALES & DISTRIBUTION

The Wagstaff Centre
12/15 Wharfedale, Rosemont Road
Wembley HA0 4PE
T: 020 8432 1000
F: 020 8432 1111
E: interiors@wagstaffgroup.co.uk

SOUTH WEST OFFICE
Stuart House
Chepstow
Gwent NP16 5HH
T: 01291 626596
F: 01291 630342
E: southwest@wagstaffgroup.co.uk

MIDLANDS OFFICE
Holly Farm Business Park
Honley, nr Kenilworth
Warwickshire CV8 1NP
T: 01926 485083
F: 01926 485077
E: midlands@wagstaffgroup.co.uk

NORTHERN OFFICE
Centurion House, Centurion Way
Farlington, Leyland
Lancashire PR5 2GR
T: 01772 511786
F: 01772 511758
E: north@wagstaffgroup.co.uk

NORTH EAST OFFICE
The Enterprise Centre, Ridley Street
The Quayside, Blyth
Northumberland NE24 3AG
T: 01670 542870
F: 01670 542883
E: northeast@wagstaffgroup.co.uk

SCOTTISH OFFICE
9-13 Maritime Street
Edinburgh EH6 6SB
T: 0131 625 1033
F: 0131 625 1034
E: scotland@wagstaffgroup.co.uk

revision suffix

rev	date	comment	rev by
A	05.11.07	General Changes	CH
B			

Client OH Parsons & Partners

Job Shaftbury Avenue

dwg title RoofPlan Layout

dwg No. WG_7148_OHP_ROOF_01A

drawn by MS,CH

Scale 1:50@A0

Date 29.10.07

Revision A

Approved by

© COPYRIGHT TO WAGSTAFF GROUP

Wagstaff
Interiors

ATTACHMENT 1

Signature: _____
Print: _____
Date: _____