


NOTE: All dimensions must be checked on site and not scaled from drawing. This drawing is for discussion purposes only and is subject to fire officer and building regulation approvals being obtained.

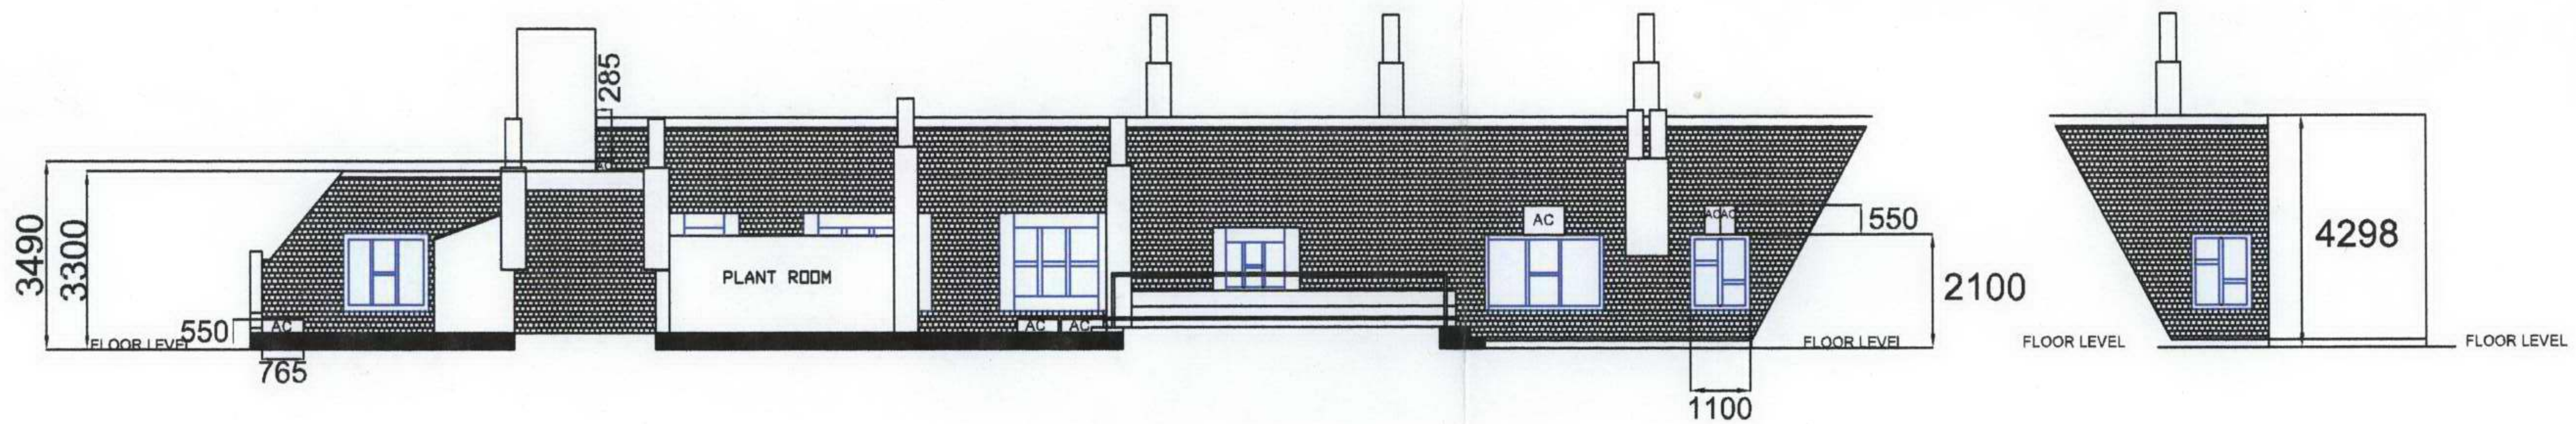

**HEAD OFFICE, SALES & DISTRIBUTION**  
 The Wagstaff Centre  
 12/15 Wharfedale, Rosemont Road  
 Wembley HA0 4PE  
 T: 020 8432 1000  
 F: 020 8432 1111  
 E: [interiors@wagstaffgroup.co.uk](mailto:interiors@wagstaffgroup.co.uk)

**SOUTH WEST OFFICE**  
 Stuart House  
 Chepstow  
 Gwent NP16 5HH  
 T: 01291 626596  
 F: 01291 630342  
 E: [southwest@wagstaffgroup.co.uk](mailto:southwest@wagstaffgroup.co.uk)

**MIDLANDS OFFICE**  
 Holly Farm Business Park  
 Honiley, nr Kenilworth  
 Warwickshire CV8 1NP  
 T: 01926 485083  
 F: 01926 485077  
 E: [midlands@wagstaffgroup.co.uk](mailto:midlands@wagstaffgroup.co.uk)

**NORTHERN OFFICE**  
 Centurion House, Centurion Way  
 Farlington, Leyland  
 Lancashire PR5 2GR  
 T: 01772 511786  
 F: 01772 511758  
 E: [north@wagstaffgroup.co.uk](mailto:north@wagstaffgroup.co.uk)

**NORTH EAST OFFICE**  
 The Enterprise Centre, Ridley Street  
 The Quayside, Blyth  
 Northumberland NE24 3AG  
 T: 01670 542870  
 F: 01670 542883  
 E: [northeast@wagstaffgroup.co.uk](mailto:northeast@wagstaffgroup.co.uk)

**SCOTTISH OFFICE**  
 9-13 Maritime Street  
 Edinburgh EH6 6SB  
 T: 0131 625 1033  
 F: 0131 625 1034  
 E: [scotland@wagstaffgroup.co.uk](mailto:scotland@wagstaffgroup.co.uk)

| revision suffix              |      |         |        |
|------------------------------|------|---------|--------|
| rev                          | date | comment | rev by |
| A                            | ***  |         |        |
| B                            |      |         |        |
| Client OH Parsons & Partners |      |         |        |
| Job Shaftbury Avenue         |      |         |        |
| dwg title Elevation plan     |      |         |        |
| dwg No. WG_7148_OHP_ROOF_01  |      |         |        |
| drawn by CH                  |      |         |        |
| Scale 1:50@A0                |      |         |        |
| Date 29.10.07                |      |         |        |
| Revision *                   |      |         |        |
| Approved by                  |      |         |        |

© COPYRIGHT TO WAGSTAFF GROUP

**Wagstaff**  
 Interiors

Attachment 2

Signature: \_\_\_\_\_  
 Print: \_\_\_\_\_  
 Date: \_\_\_\_\_

**Wagstaff**  
 Group