




ELEVATION
DETAILS

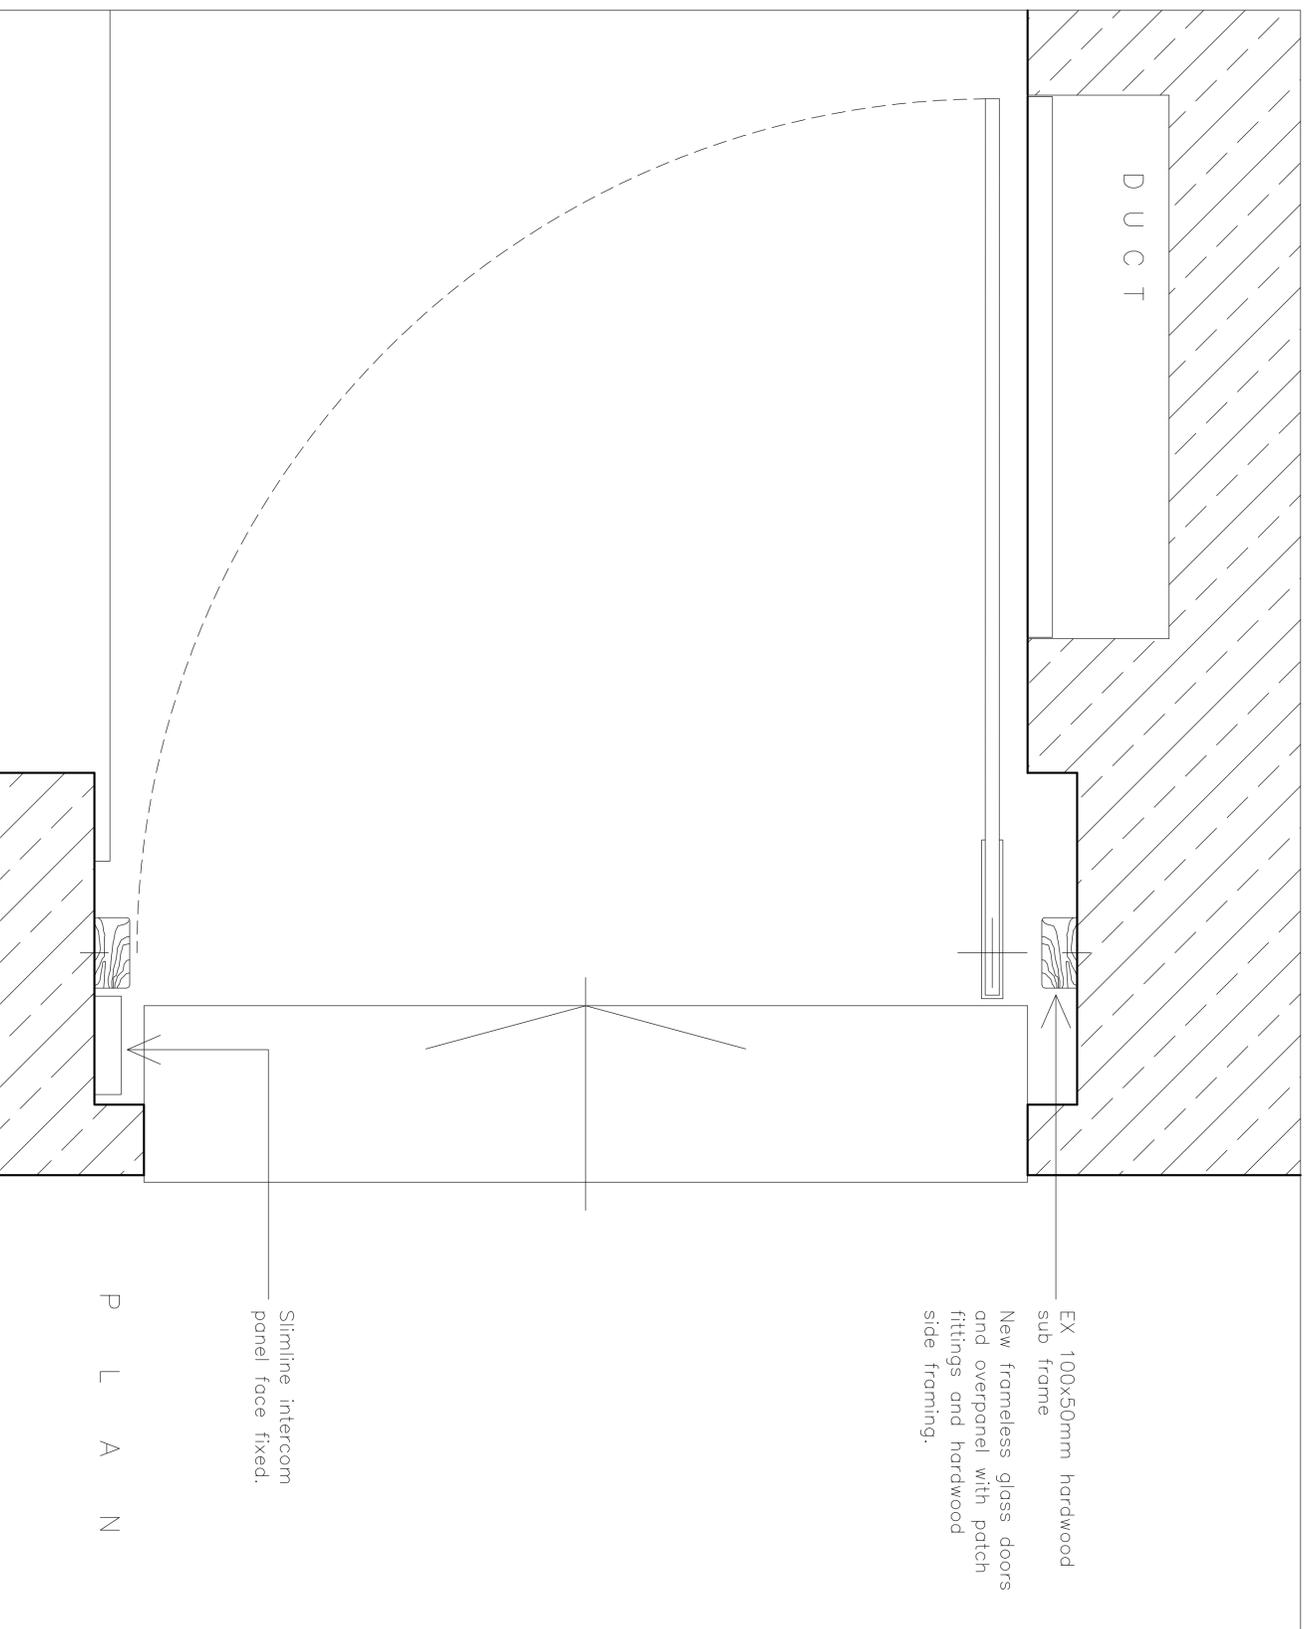

Manufacturer's detail of floor hinge patch plate, and floor closer. Carefully form opening in floor, and fix as directed by mfr. Timber frame plugged and screwed to wall, at approx 300mm centres.

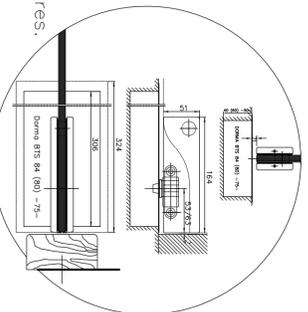


Floor hinge detail

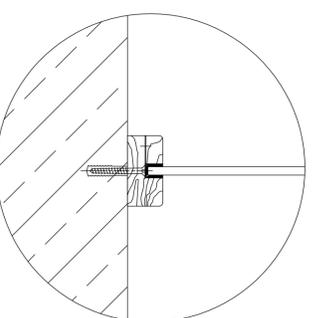


Fan light plan detail


Matching hardwood plugs over screws for door frame sections.

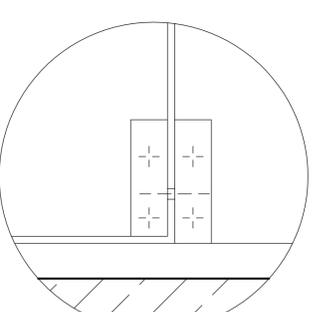

Stainless steel top patch hinge detail

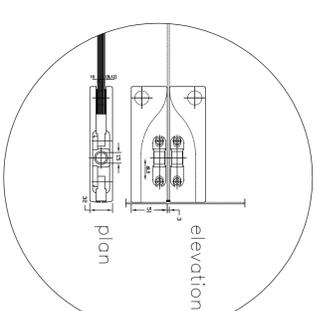

Manufacturer's detail of patch detail.

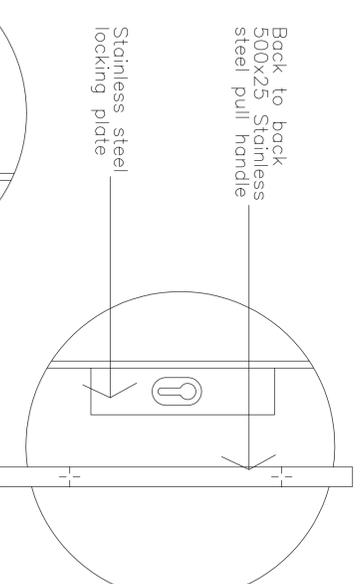

Stainless steel base patch hinge and floor closer, see technical detail to left.

C	Project title revised.	12/12/07	PC
B	Manufacturer's details added for patch fittings, intercom panel face fixed.	07/03/07	JM
A	Final block details overlaid.	12/05/06	PC
R E V I S I O N S			
DO NOT SCALE FROM DRAWING. USE FIGURED DIMENSIONS ONLY. WHERE APPLICABLE, CHECK DIMENSIONS ON SITE PRIOR TO COMMENCEMENT OF WORKS.			
Project	1, 4 & 5 STONE BUILDINGS	Date	11/10/04
Location	LONDON WC2	Scale	1/5
Drawn	PROPOSED ENTRANCE DOOR DETAILS	By	AR
Checked		Scale	C
Drawn No.	5501/11	Project	5501/11

WEIGHTMAN & BUTLER
ARCHITECTS
tel: 020 7323 9593 fax: 020 7637 0806
www.weightman-butler.com