


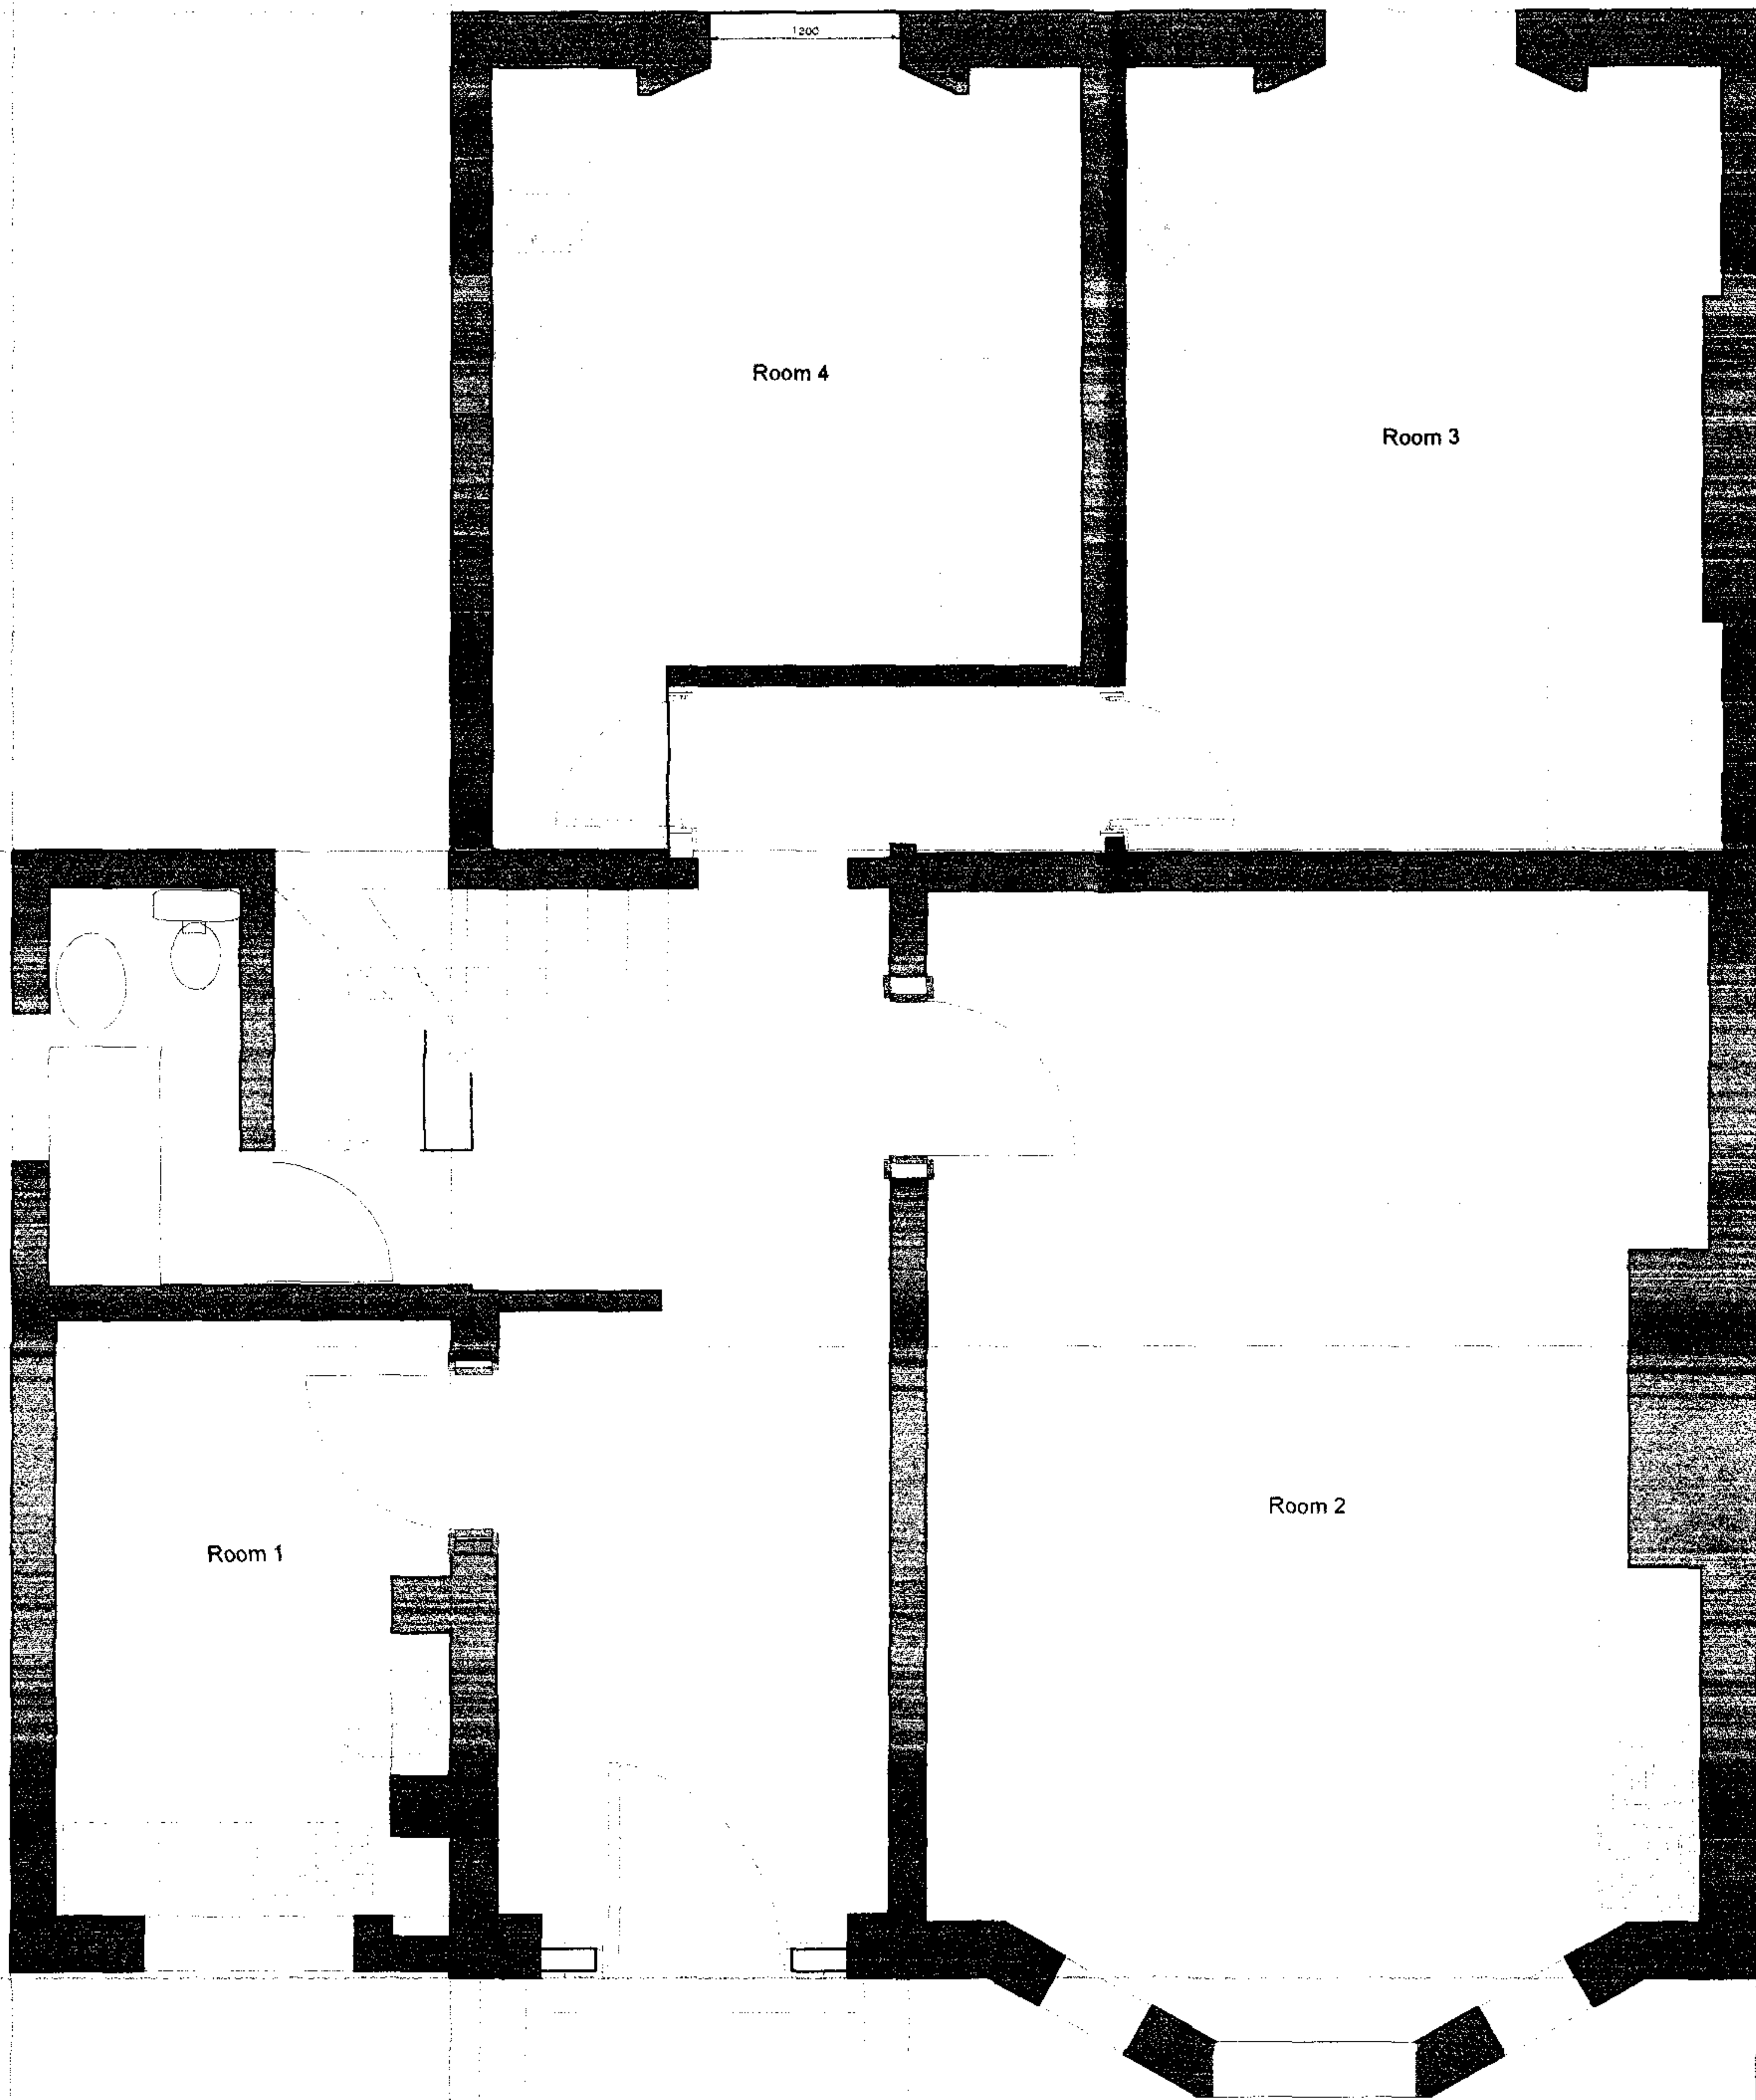

Ground

4 non-self contained
rooms

64 FELLOWS ROAD LONDON NW3 3LJ

Scale: 1: 50
Date : Oct 2007

Drawing No. 06. 696.02
EXISTING DRAWINGS

G J P

ARCHITECTS

764 FINCHLEY ROAD
TEMPLE FORTUNE
NW11 LONDON 7TH

TEL: 020 8438 4328
FAX: 020 8438 4322
MOB: 07721 596207

2008 05 11 10:00 AM 10:00 AM