



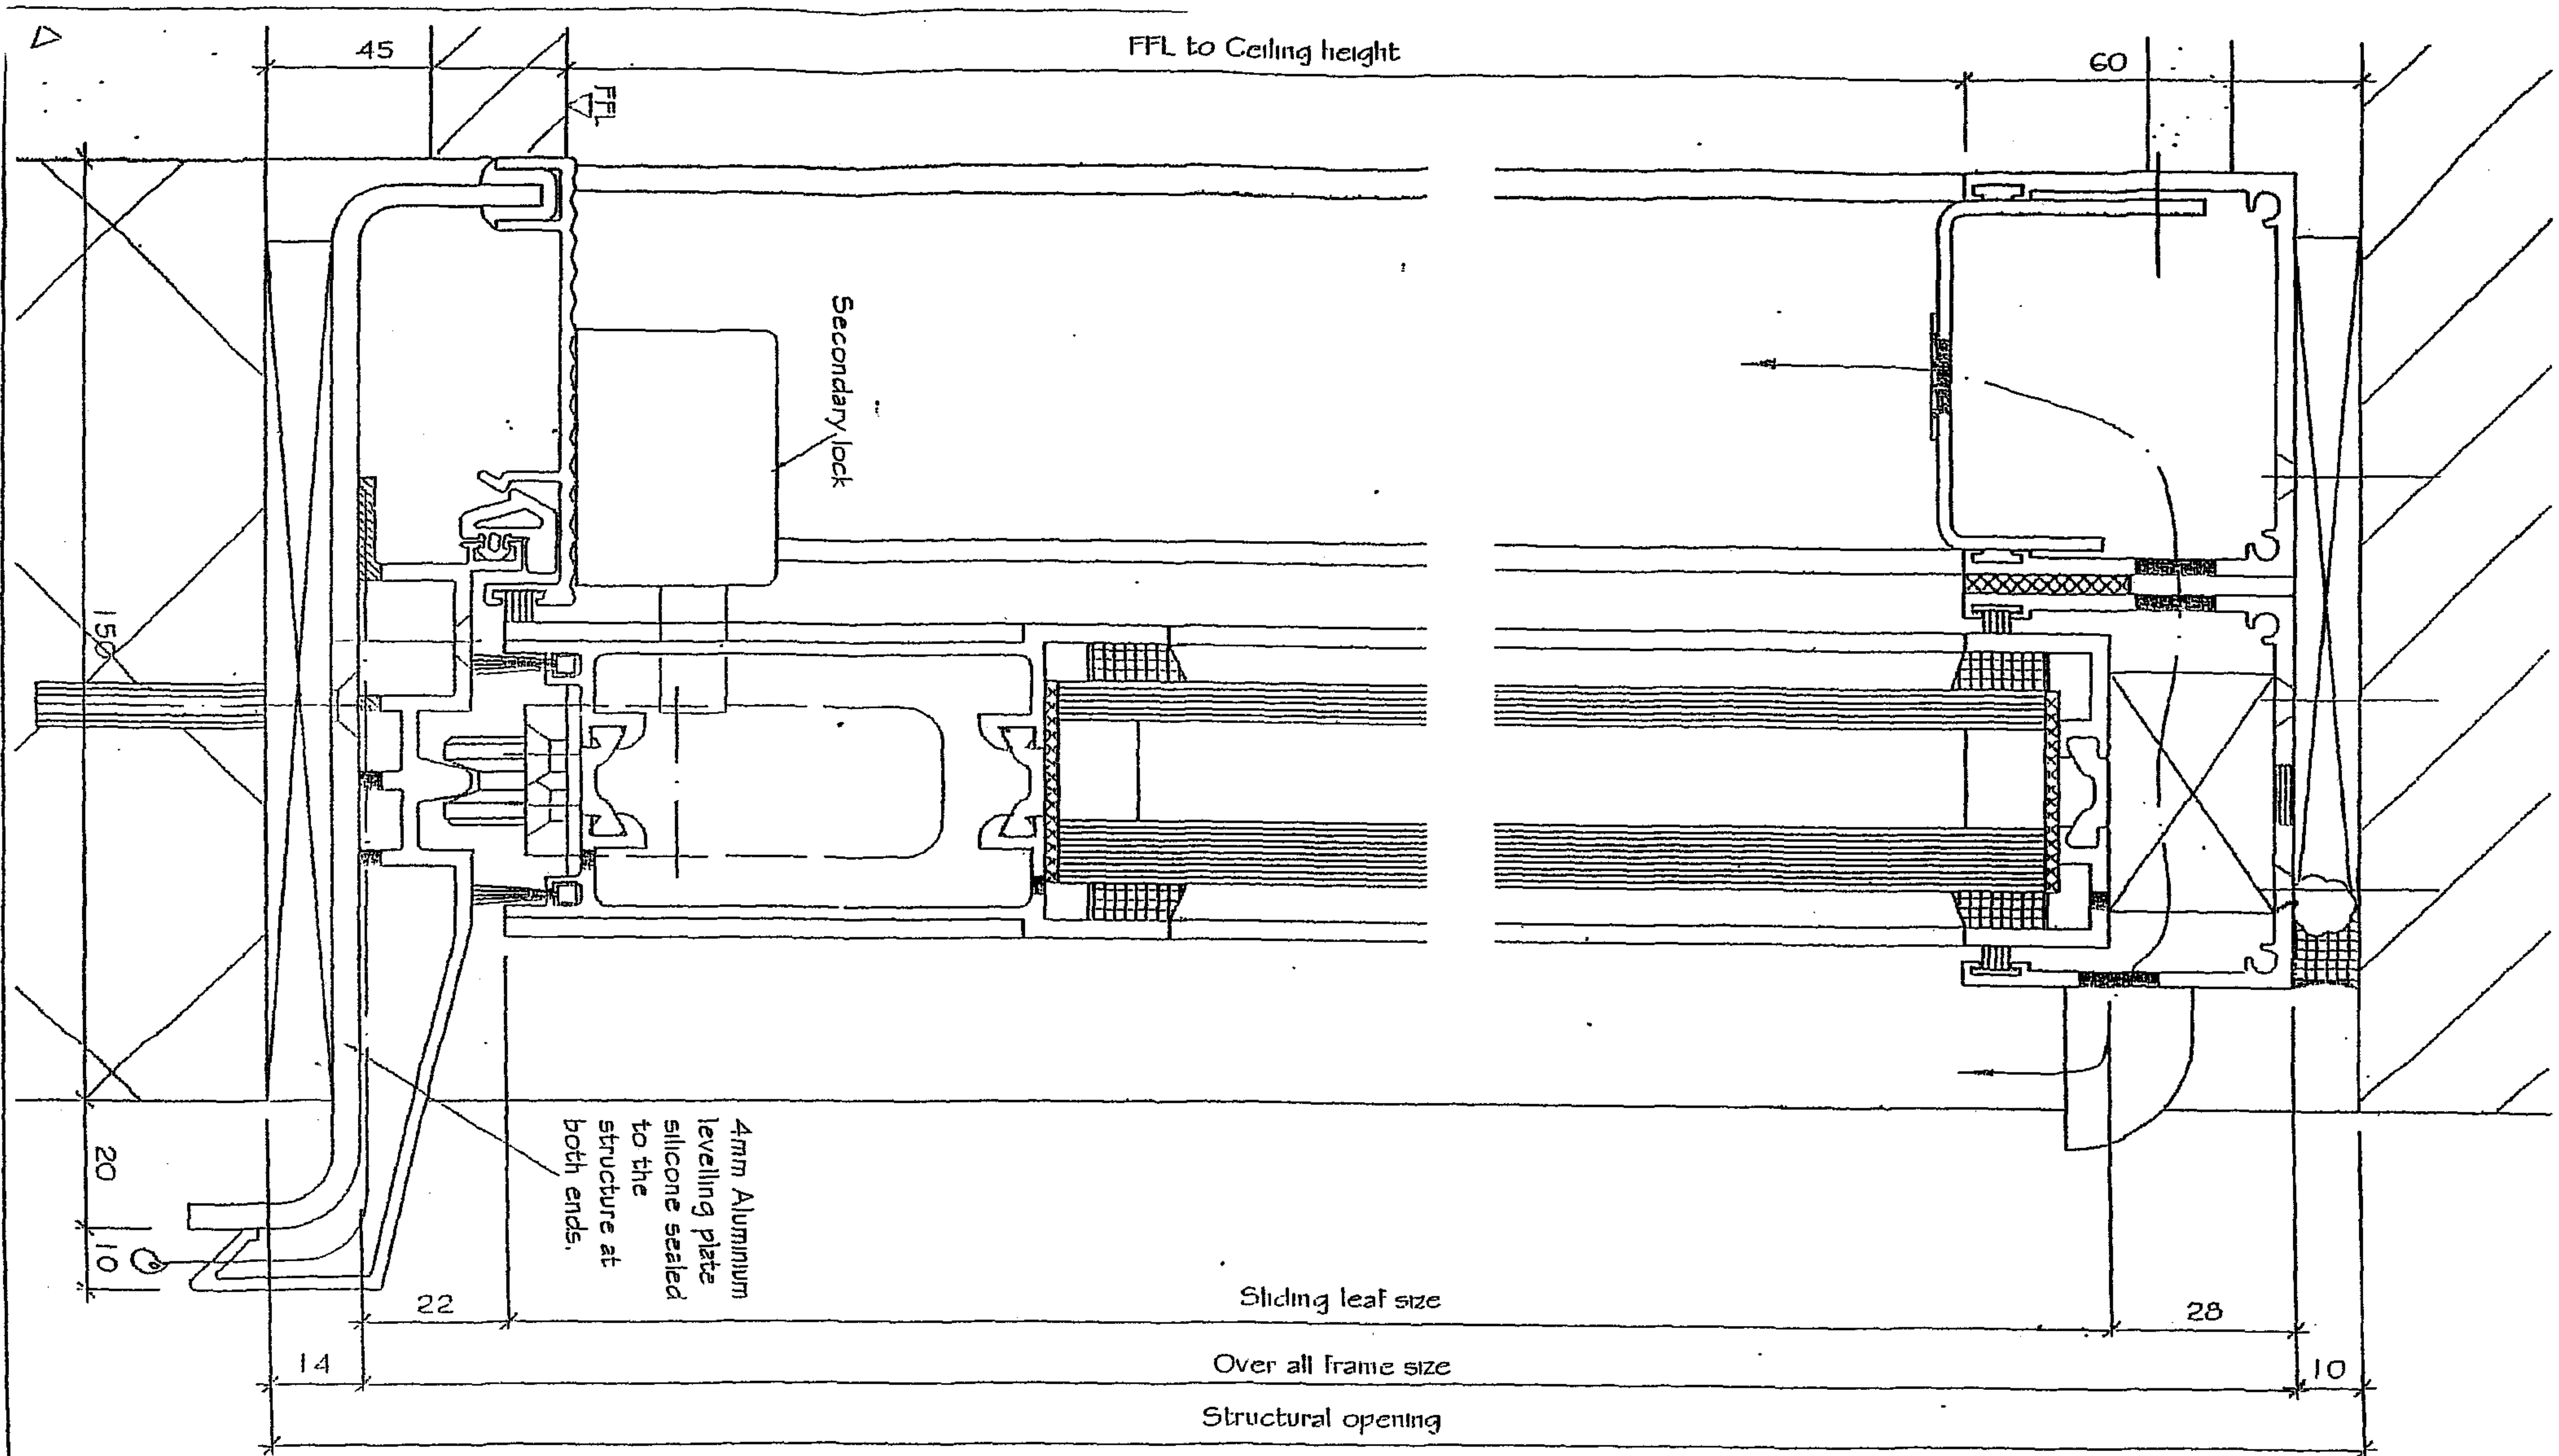

Revisions

archplan architects and property management 30 Cholmeley Crescent, London N6 5HA Tel: 020 8340 1747 Fax: 020 8347 0258	Date	Scale	Project	Drawing no.
	Jan 2008	1:2	33 POND STREET HAMPSTEAD NW3	PS/ 12
	Drawn by		Title	Copyright Archplan 2007
	Checked by		TYPICAL SECTION DETAIL ALUIMINIUM DOORS	

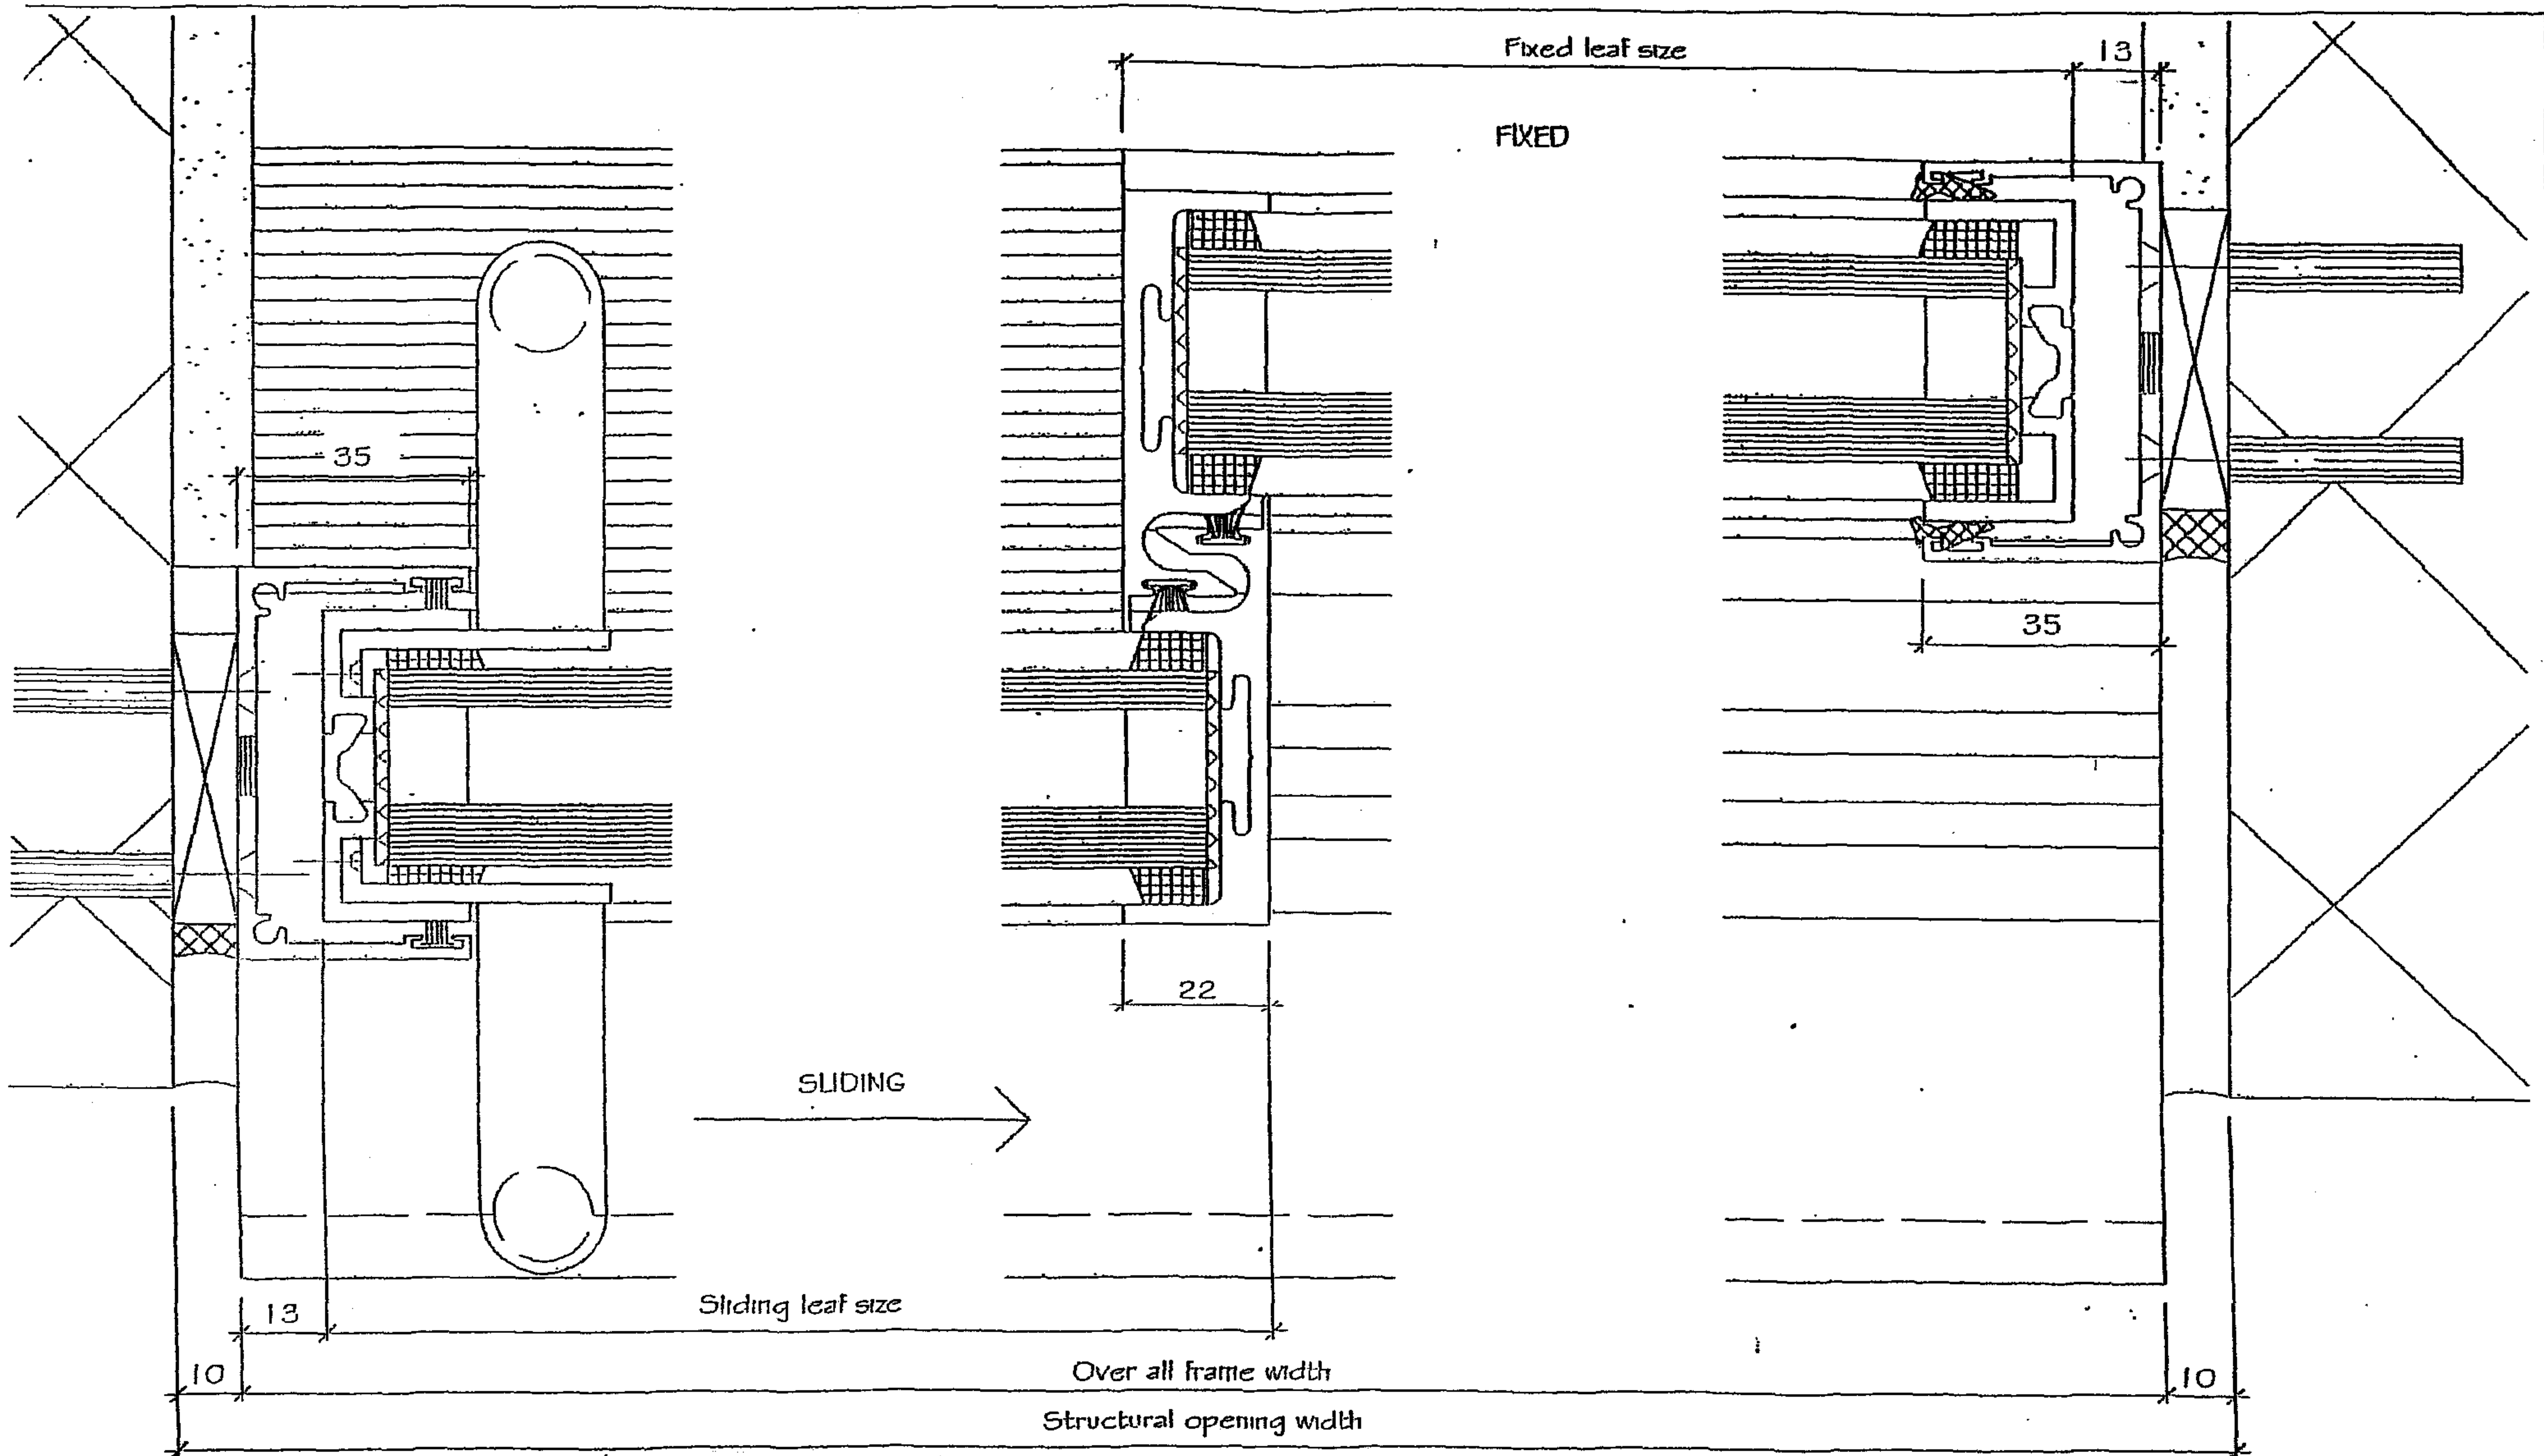

archplan

architects and property management

30 Cholmeley Crescent, London N6 5HA
Tel: 020 8340 1747 Fax: 020 8347 0258

Date

Jan 2008

Drawn by

Checked by

Scale

1:2

Project

33 POND STREET
HAMPSTEAD NW3

Title

TYPICAL JAMB DETAIL
ALUMINIUM DOORS

Drawing no.

PS/ 13

Copyright
Archplan 2007