



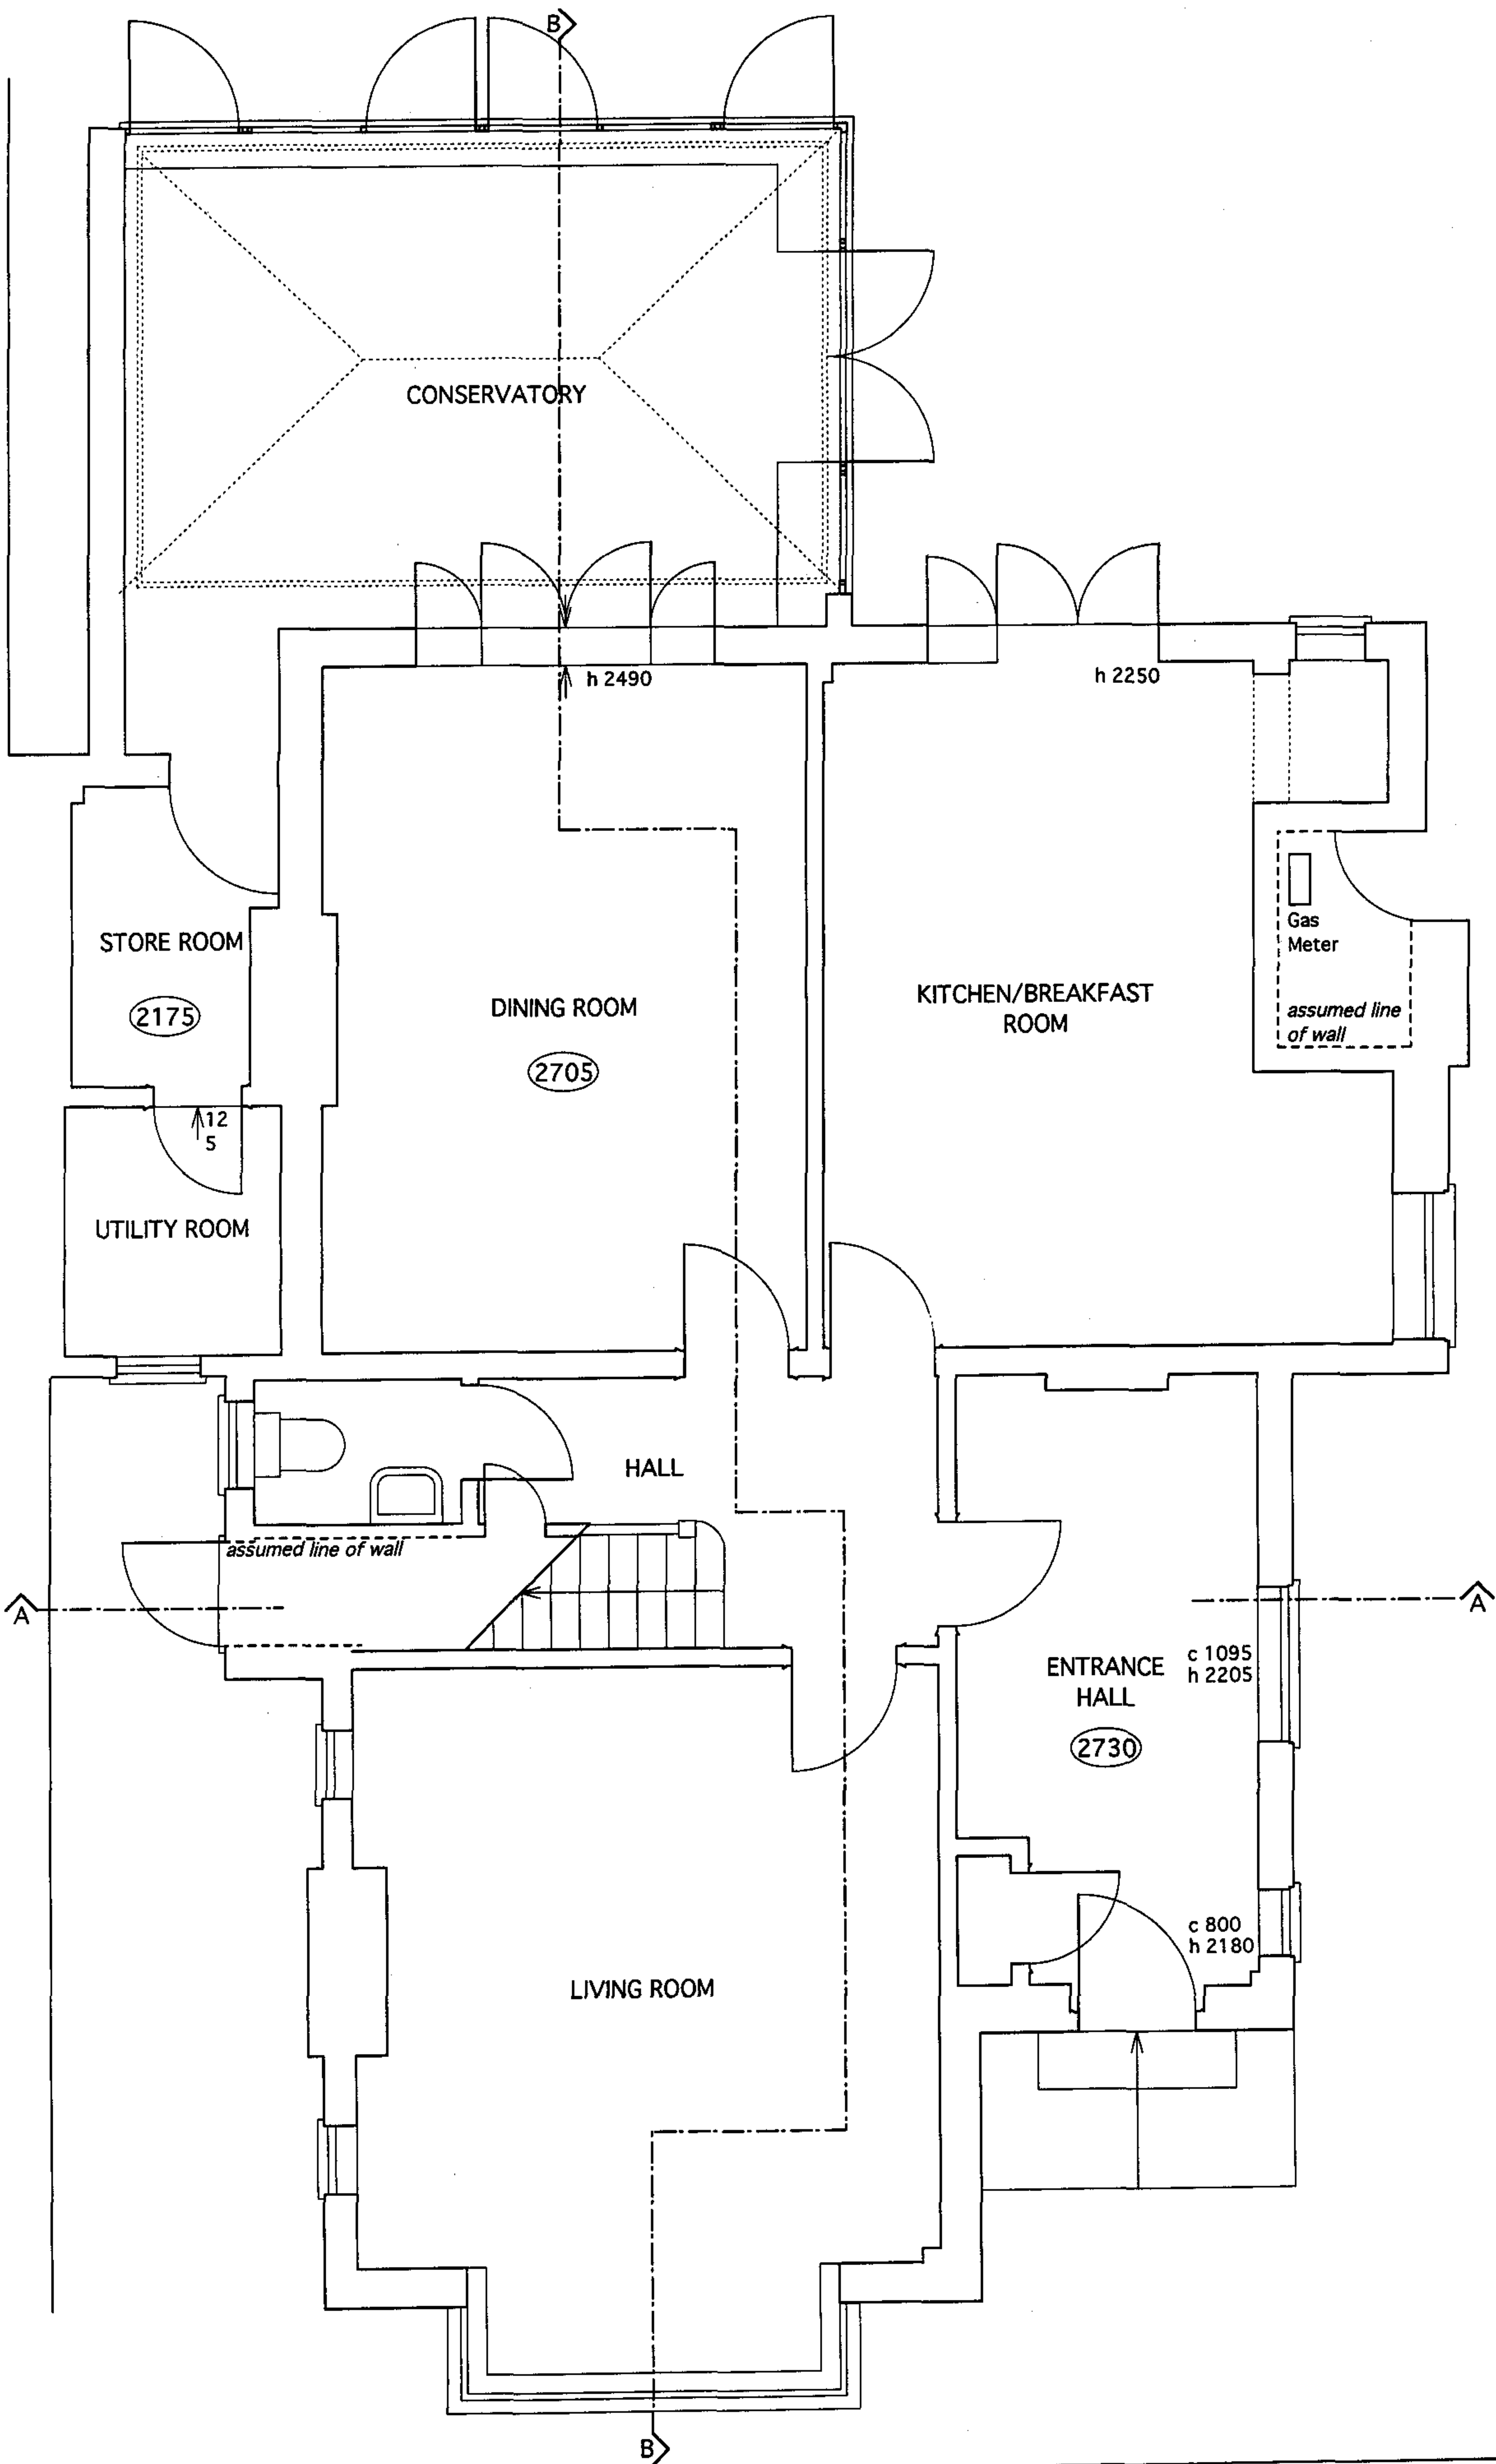

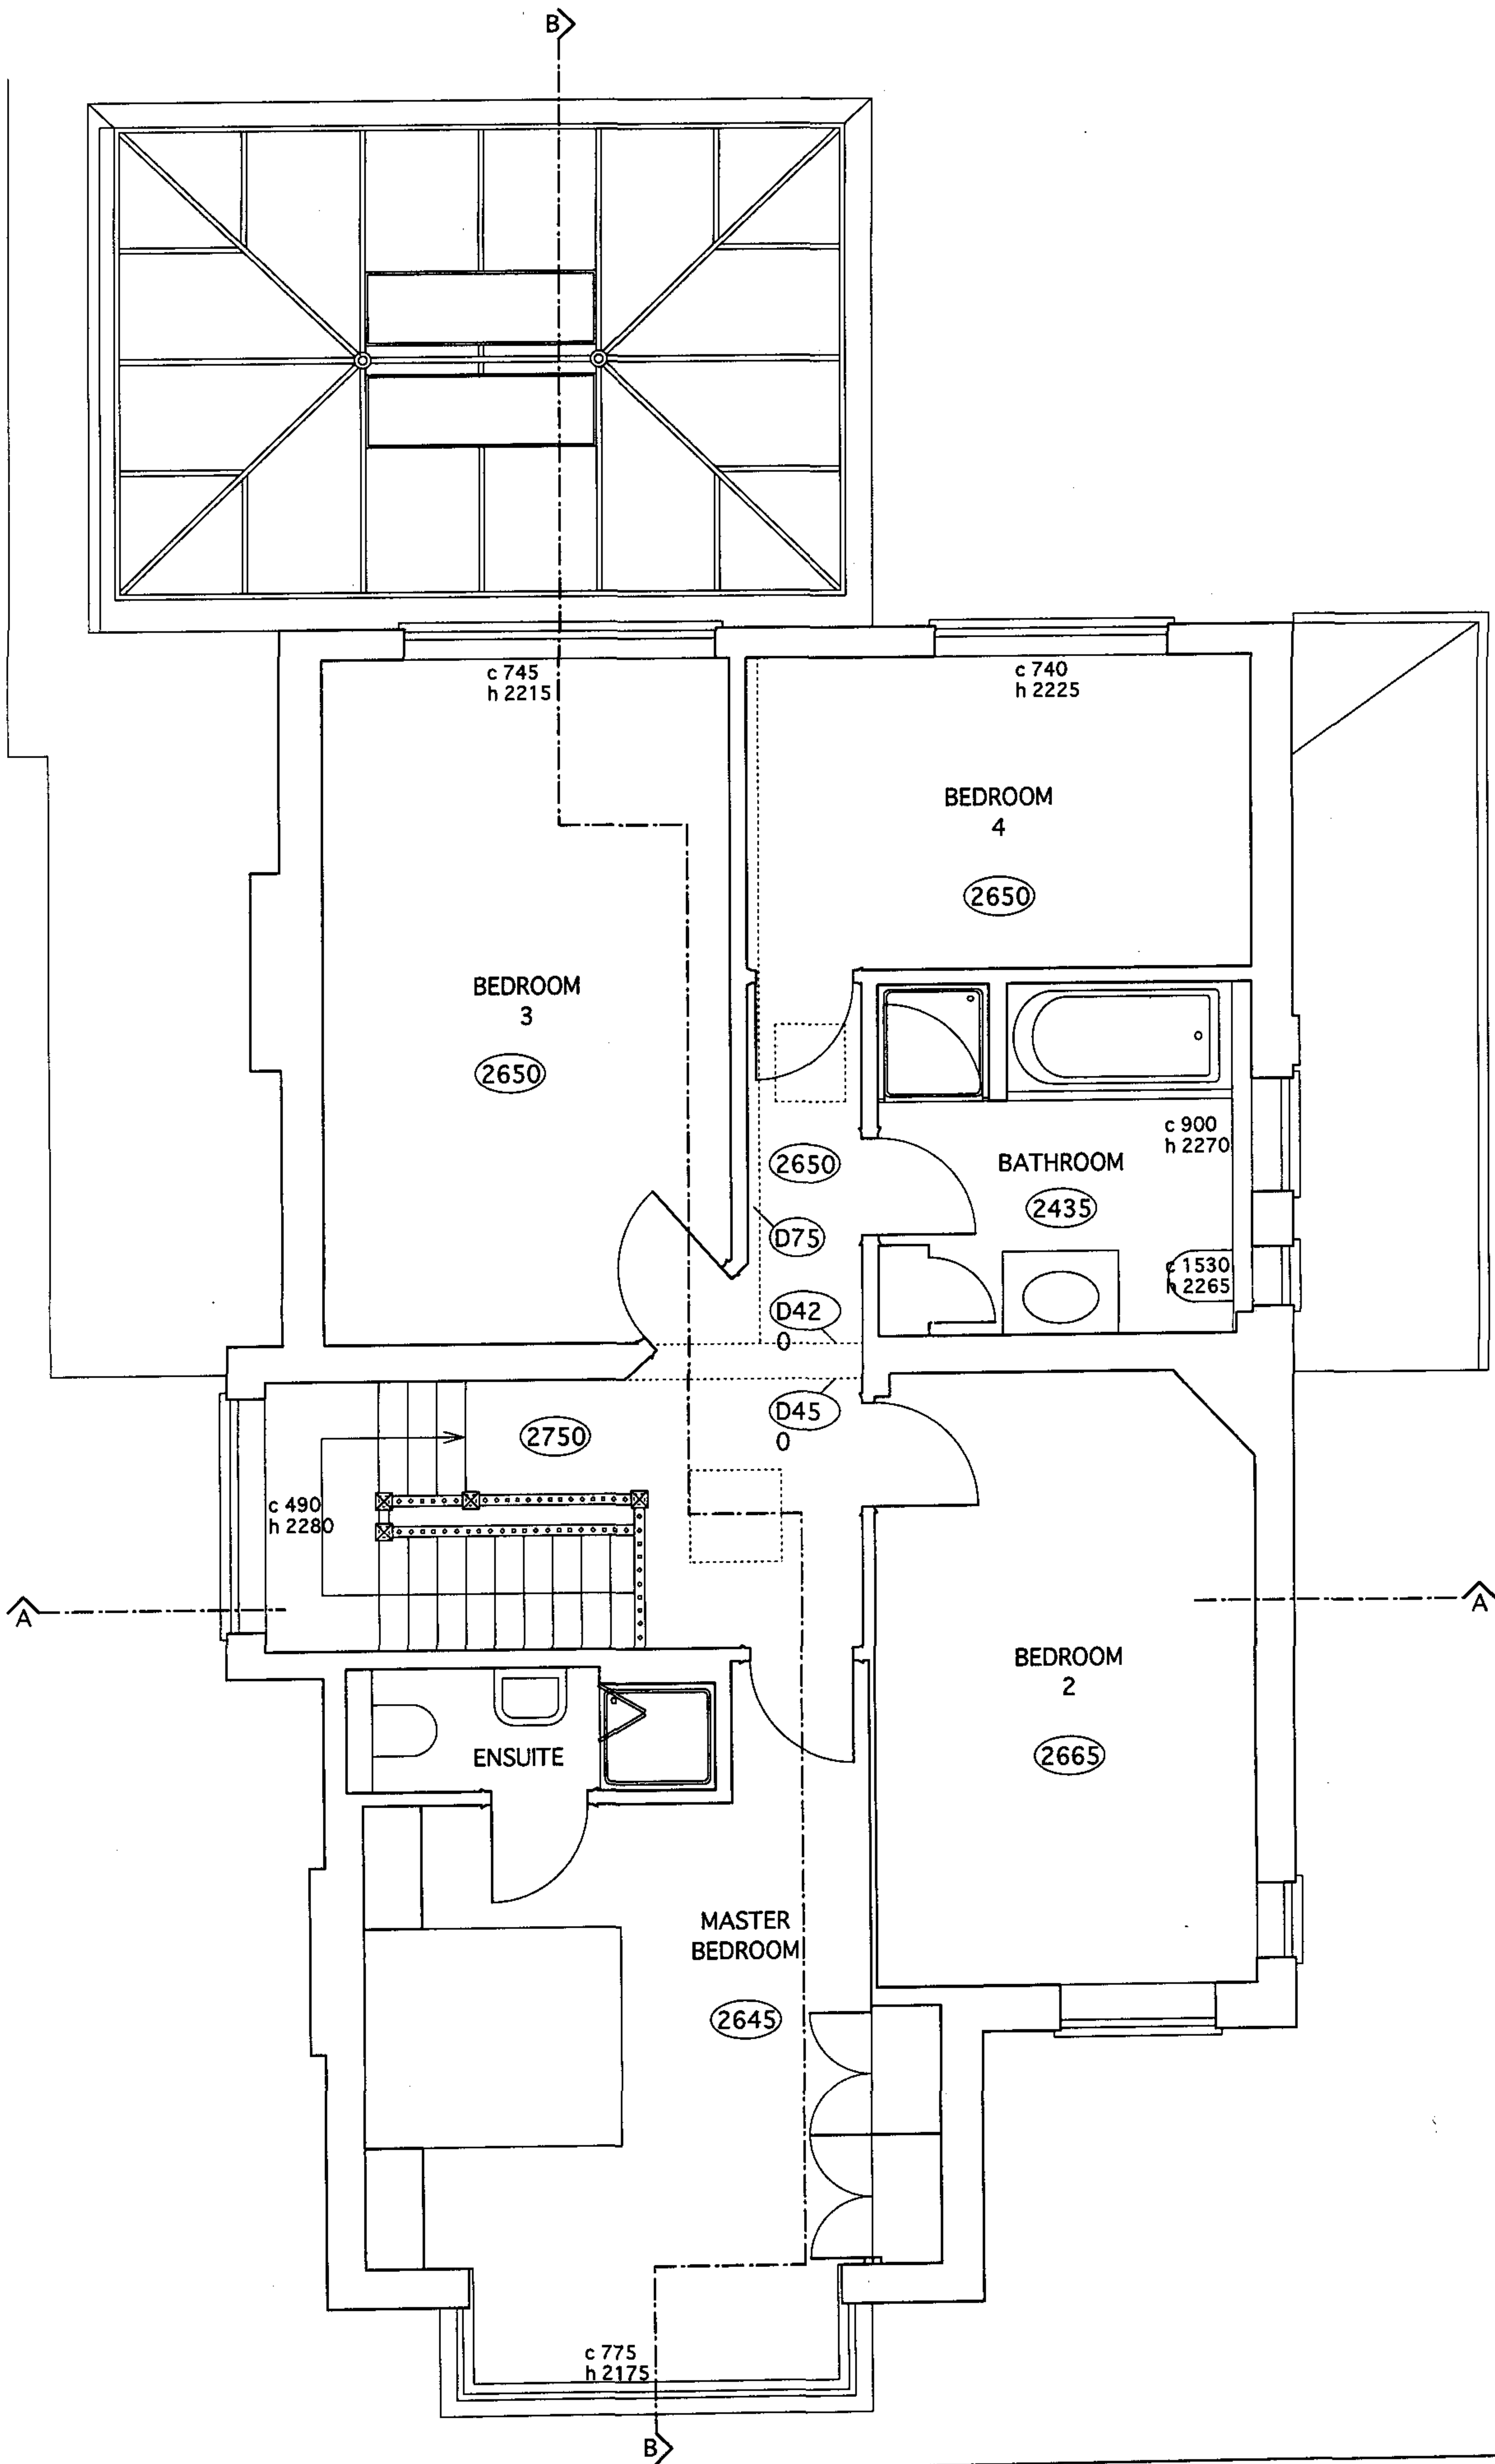





Rev A 29/11/07 Chimney revised

4 ROBIN GROVE, HIGHGATE, N6 6NY, LONDON

Scale: 1:50

Drawing Number:

8 WATERSON STREET LONDON E2 8HL

AGATE SHORT ARCHITECTS

T 020 7739 9131 F 020 7739 3687

E INFO@AGATESHORT.CO.UK WWW.AGATESHORT.CO.UK

NORTH ELEVATION - AS EXISTING

Date: NOVEMBER 2007

0095-RG4-E04A



AGATE SHORT ARCHITECTS

8 WATERSON STREET LONDON E2 8HL

T 020 7739 9131 F 020 7739 3687

E INFO@AGATESHORT.CO.UK WWW.AGATESHORT.CO.UK

4 ROBIN GROVE, HIGHGATE, N6 6NY, LONDON

Scale: 1:50

Drawing Number:

SOUTH ELEVATION - AS EXISTING

Date: NOVEMBER 2007

0095-RG4-E05



AGATE SHORT ARCHITECTS
8 WATERSON STREET LONDON E2 8HL

T 020 7739 9131 F 020 7739 2487
E INFO@AGATESHORT.CO.UK WWW.AGATESHORT.CO.UK

4 ROBIN GROVE, HIGHGATE, N6 6NY, LONDON


EAST (REAR) ELEVATION - AS EXISTING


Scale: **1:50**

Drawing Number:

0095-RG4-E06

Date: **NOVEMBER 2007**

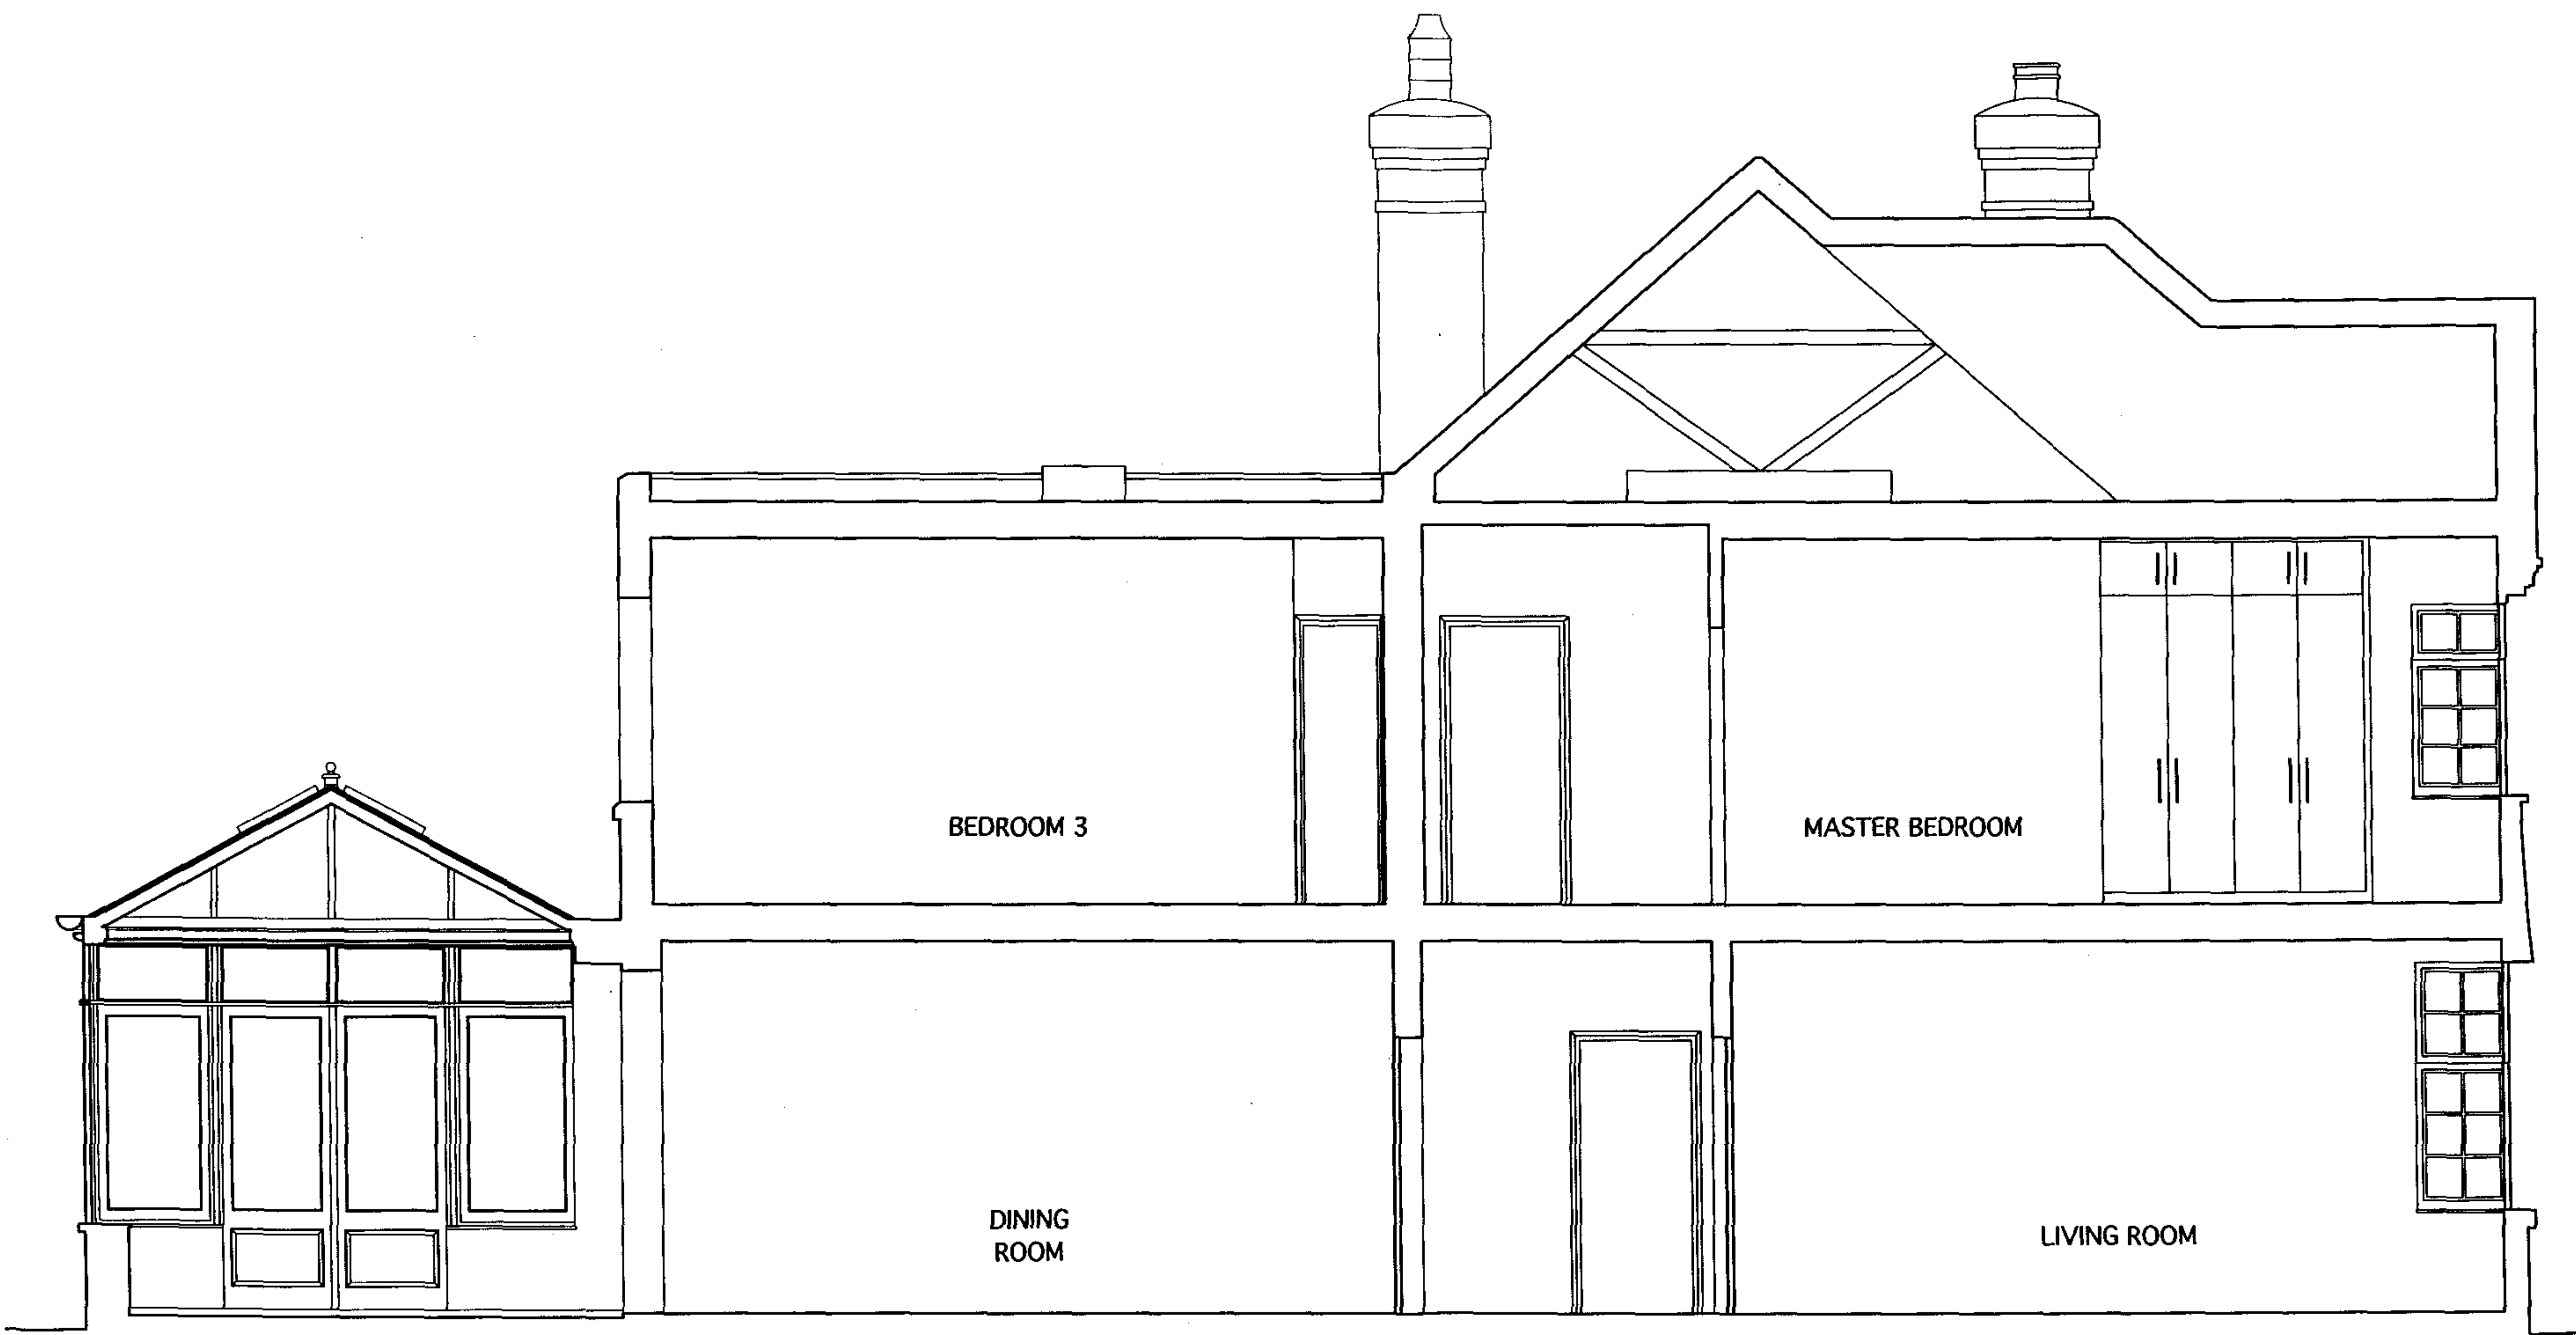

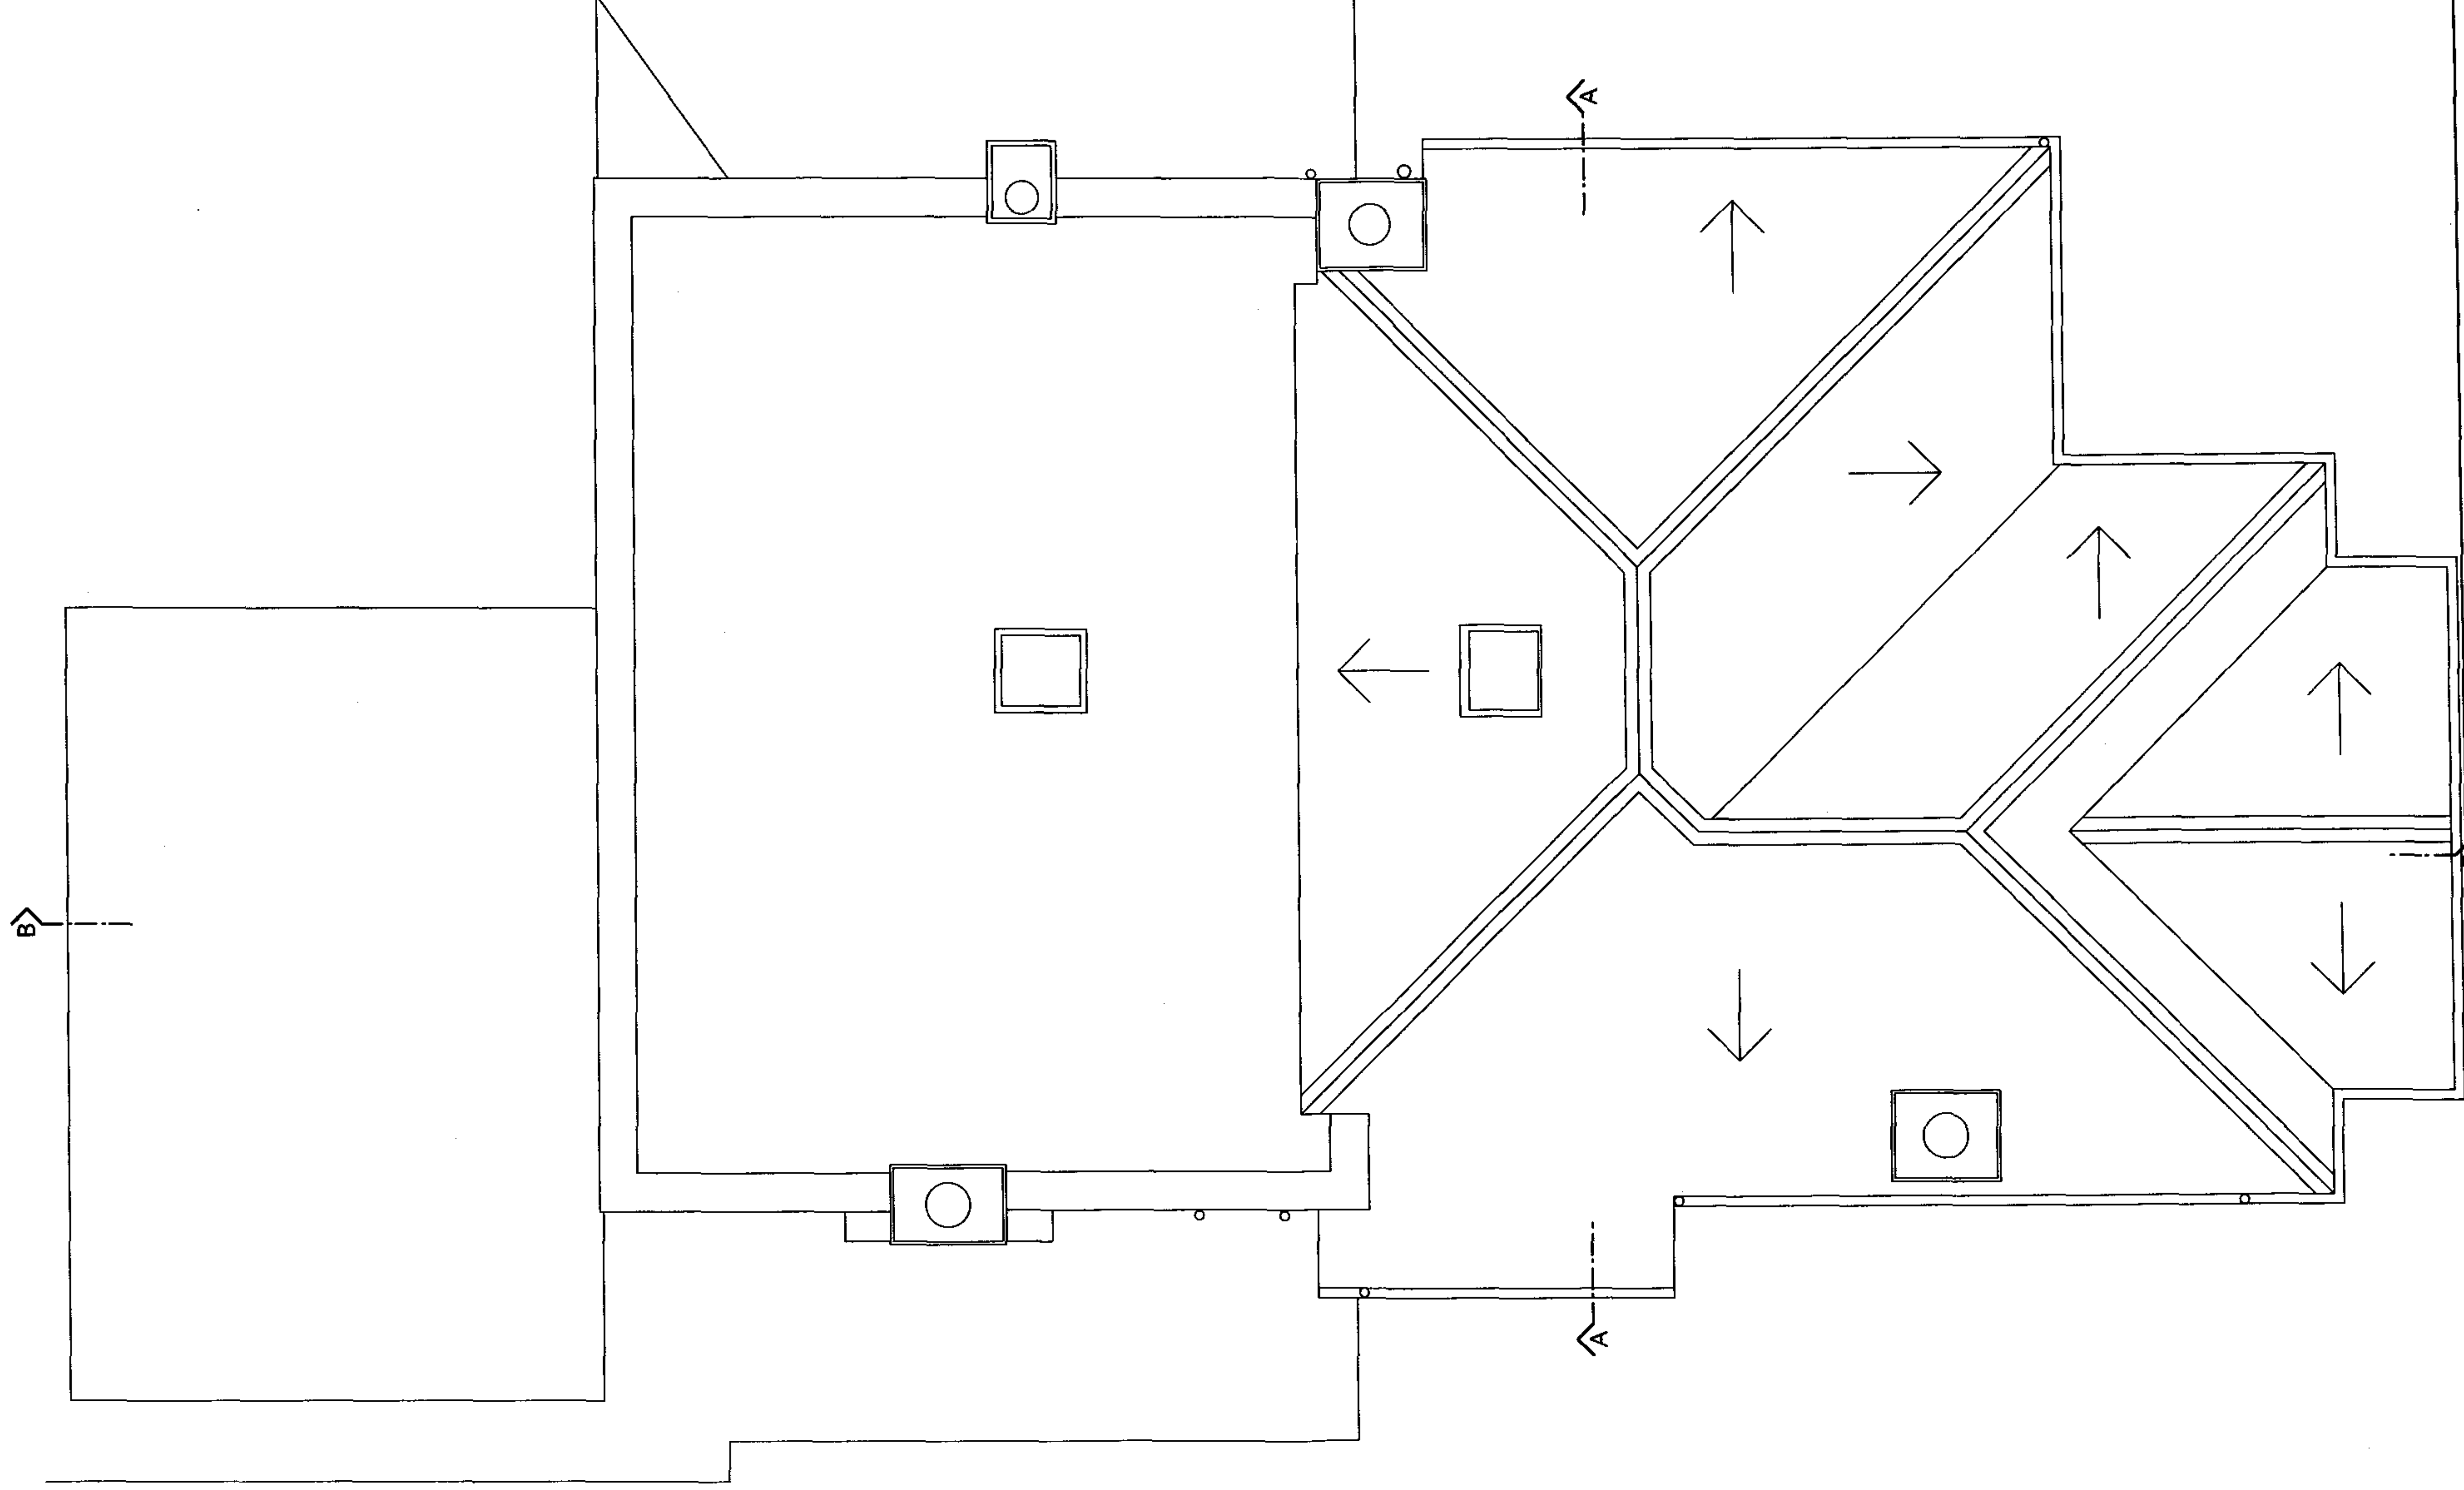

Rev A 29/11/07 Chimney revised

Drawing Number:

1: 50

Scale:

4 ROBIN GROVE, HIGHGATE, N6 6NY, LONDON

AGATE SHORT ARCHITECTS
8 WATERSON STREET LONDON E2 8HL

T 020 7739 9131 F 020 7739 3487
E INFO@AGATESHORT.CO.UK WWW.AGATESHORT.CO.UK

ROOF PLAN - AS EXISTING

Date: NOVEMBER 2007

0095-RG4-E08A

