


Original cornice retained behind wardrobes
New cornice run along front of wardrobes
to match the existing.


Original skirting retained behind wardrobes.
New skirting to match existing at front of
Wardrobes.

New Cornice to match existing

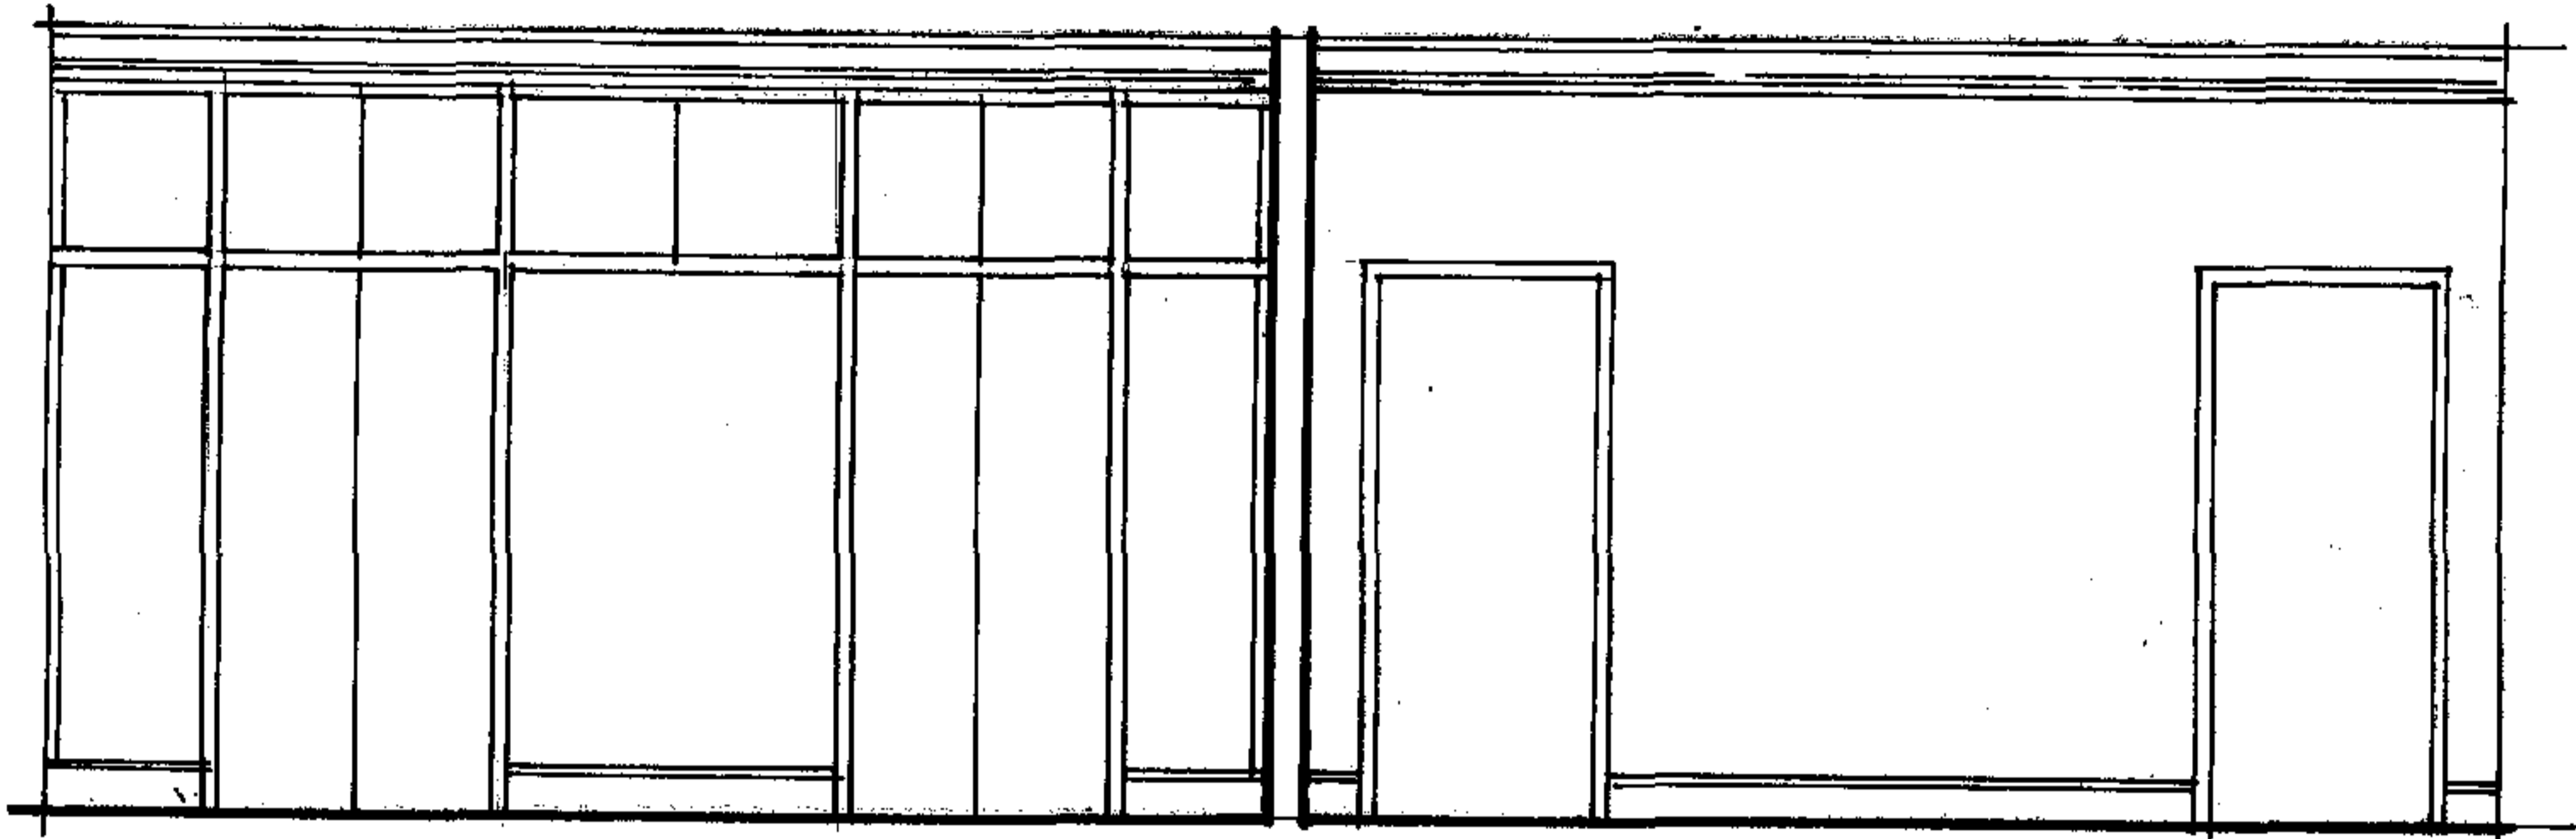

ELEVATION OF NEW WARDROBES
IN DRESSING ROOM

ELEVATION OF BEDROOM WALL

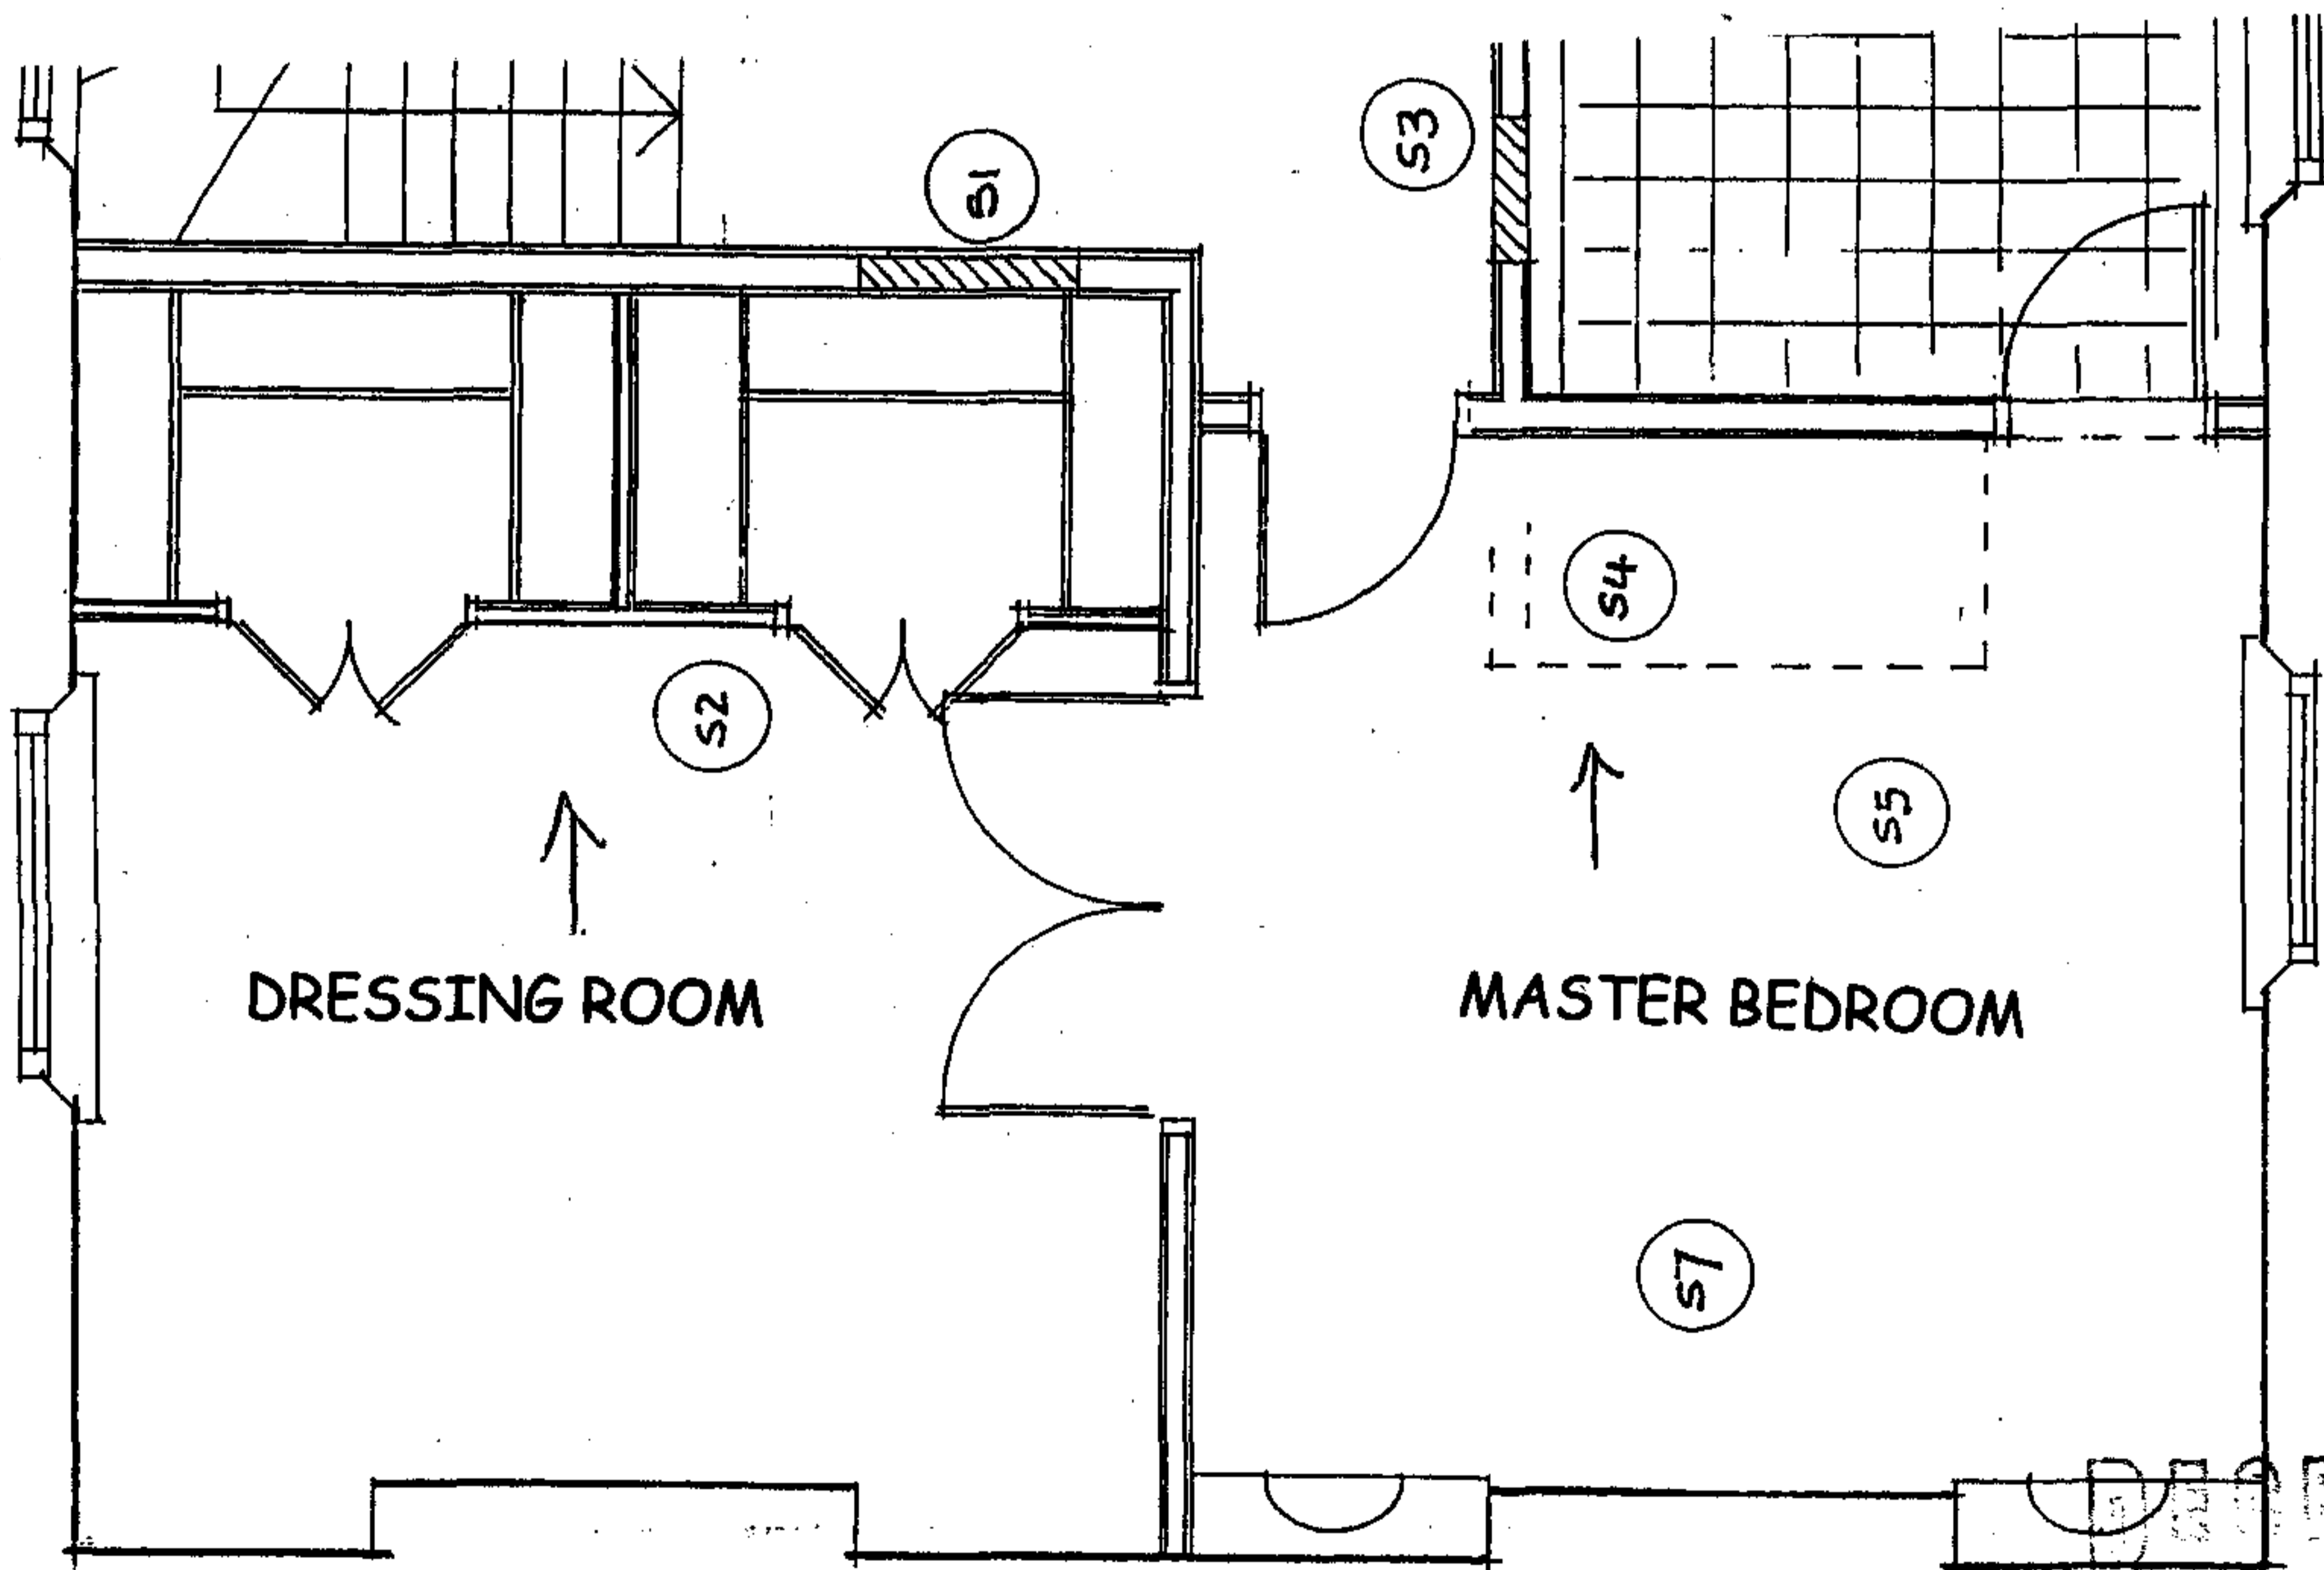

DRESSING ROOM

MASTER BEDROOM

20 NOV 2007

REV	DETAILS	DATE	NB Circled reference numbers refer to Drawing No. 06/CT/03A	

D L ROBERTS ARIBA
Chartered Architect
"Brownings" Knockholt Road
Halstead, Kent, TN14 7EU
01959 532196

drawing: MASTER BEDROOM SUITE

scale: 1:50

job: 3 CHESTER PLACE
REGENT'S PARK
LONDON N.W.1

date: Nov'07

job no: CT/06

drawing status:

drg. no. 09