


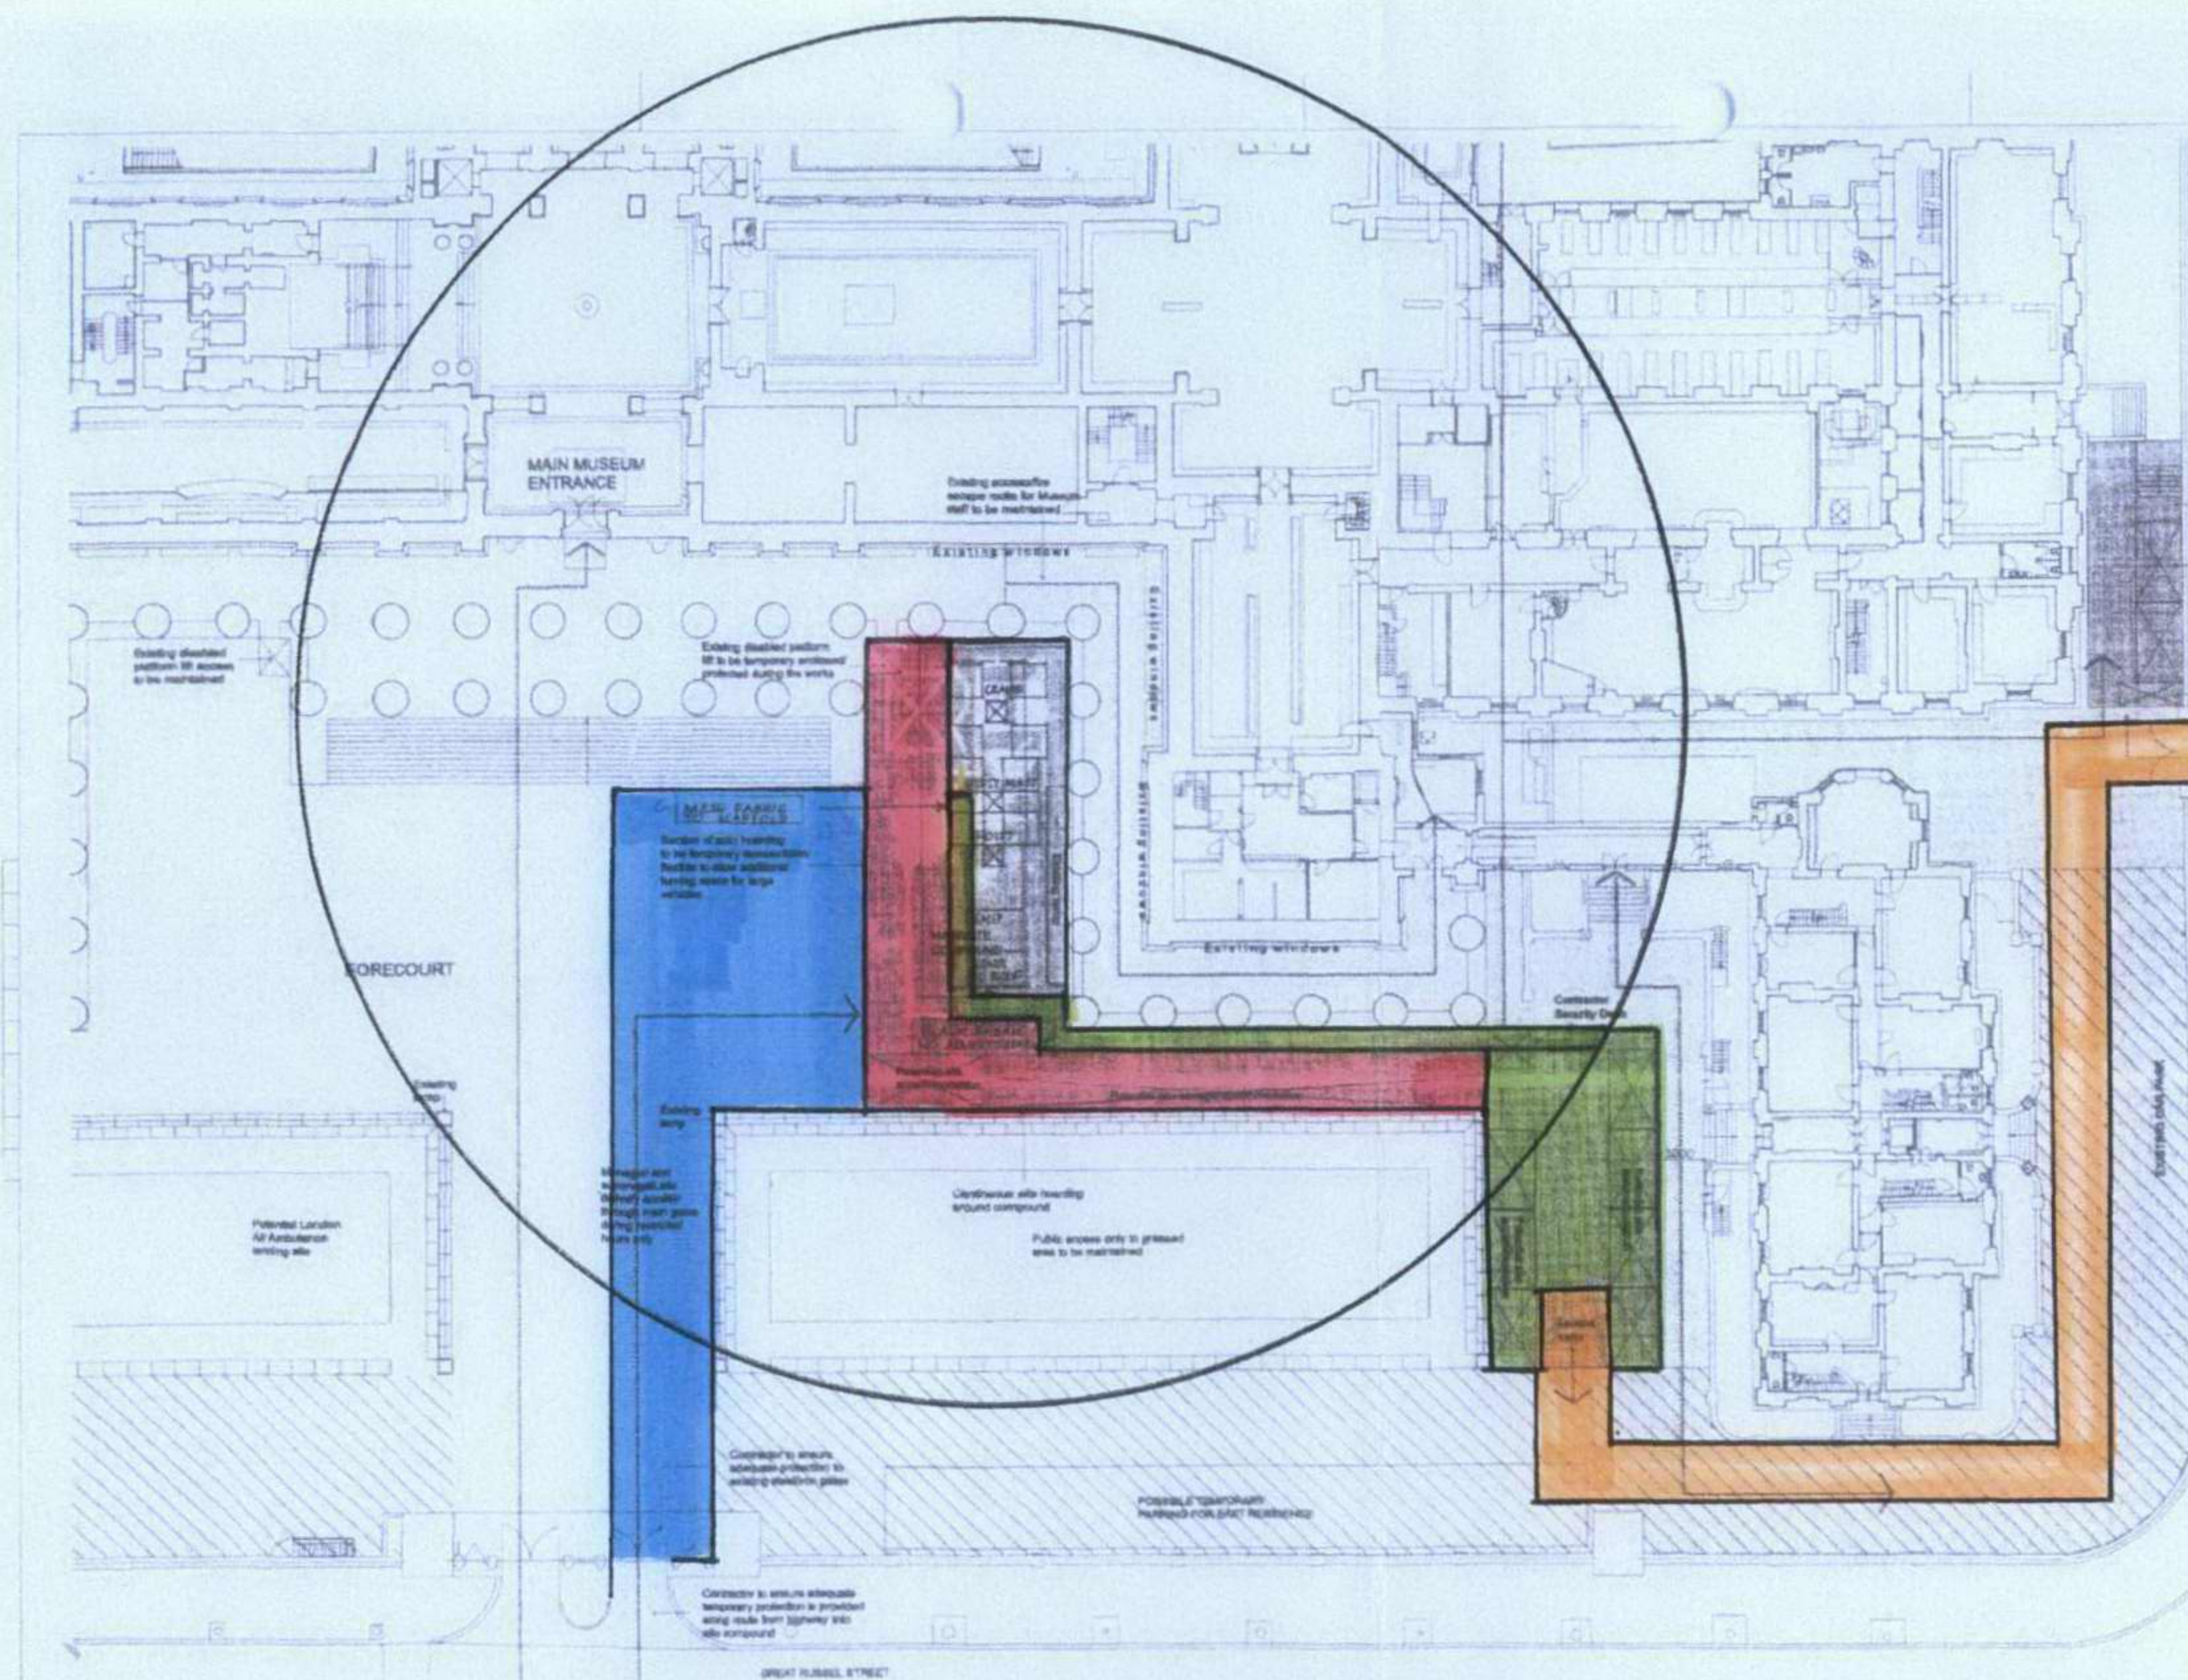

NOTES

- Contractor to ensure appropriate safety arrangements are in place to suit the scale of access from Great Russell Street, through the main gates and into the Forecourt (see Structural Engineer's drawings for loading considerations).
- Contractor to ensure all additional measures to ensure safe access are implemented.
- Contractor to ensure all existing features and fixtures (including all structural) are adequately protected where affected by the works.

- ESCORTED HGV ACCESS
- ESCORTED VEHICLE ACCESS (<3000kg)
- CRANE LIFTING ZONE
- SAFE PEDESTRIAN ACCESS

- Site compound perimeter with safety fencing
- Area accessed by Museum staff only
- Area accessed by public
- Areas for other proposed Museum landscaping works
- Primary circulation into access for vehicles only
- Primary public access to the Museum
- Museum staff routes


Rev B Issued For Advertisement
Consent Application
Layout of Crane, Hoist
Mast, Hoist, Skip behind
Hoarding. Mast Fabric
to enclosure
JUL 20 9 07

THE
BRITISH
MUSEUM

BDP
Building Design Partnership
Architects, Designers and Engineers
71 Brookman Way, Colindale
London, W9 1PU
Tel: +44 (0)20 7973 8900
Fax: +44 (0)20 7973 8399
www.bdp.co.uk

THE BRITISH MUSEUM
The South Stair, Central Saloon
and Galleries 37 to 40

GROUND LEVEL
SAFE ACCESS
ROUTES
SK01
071115

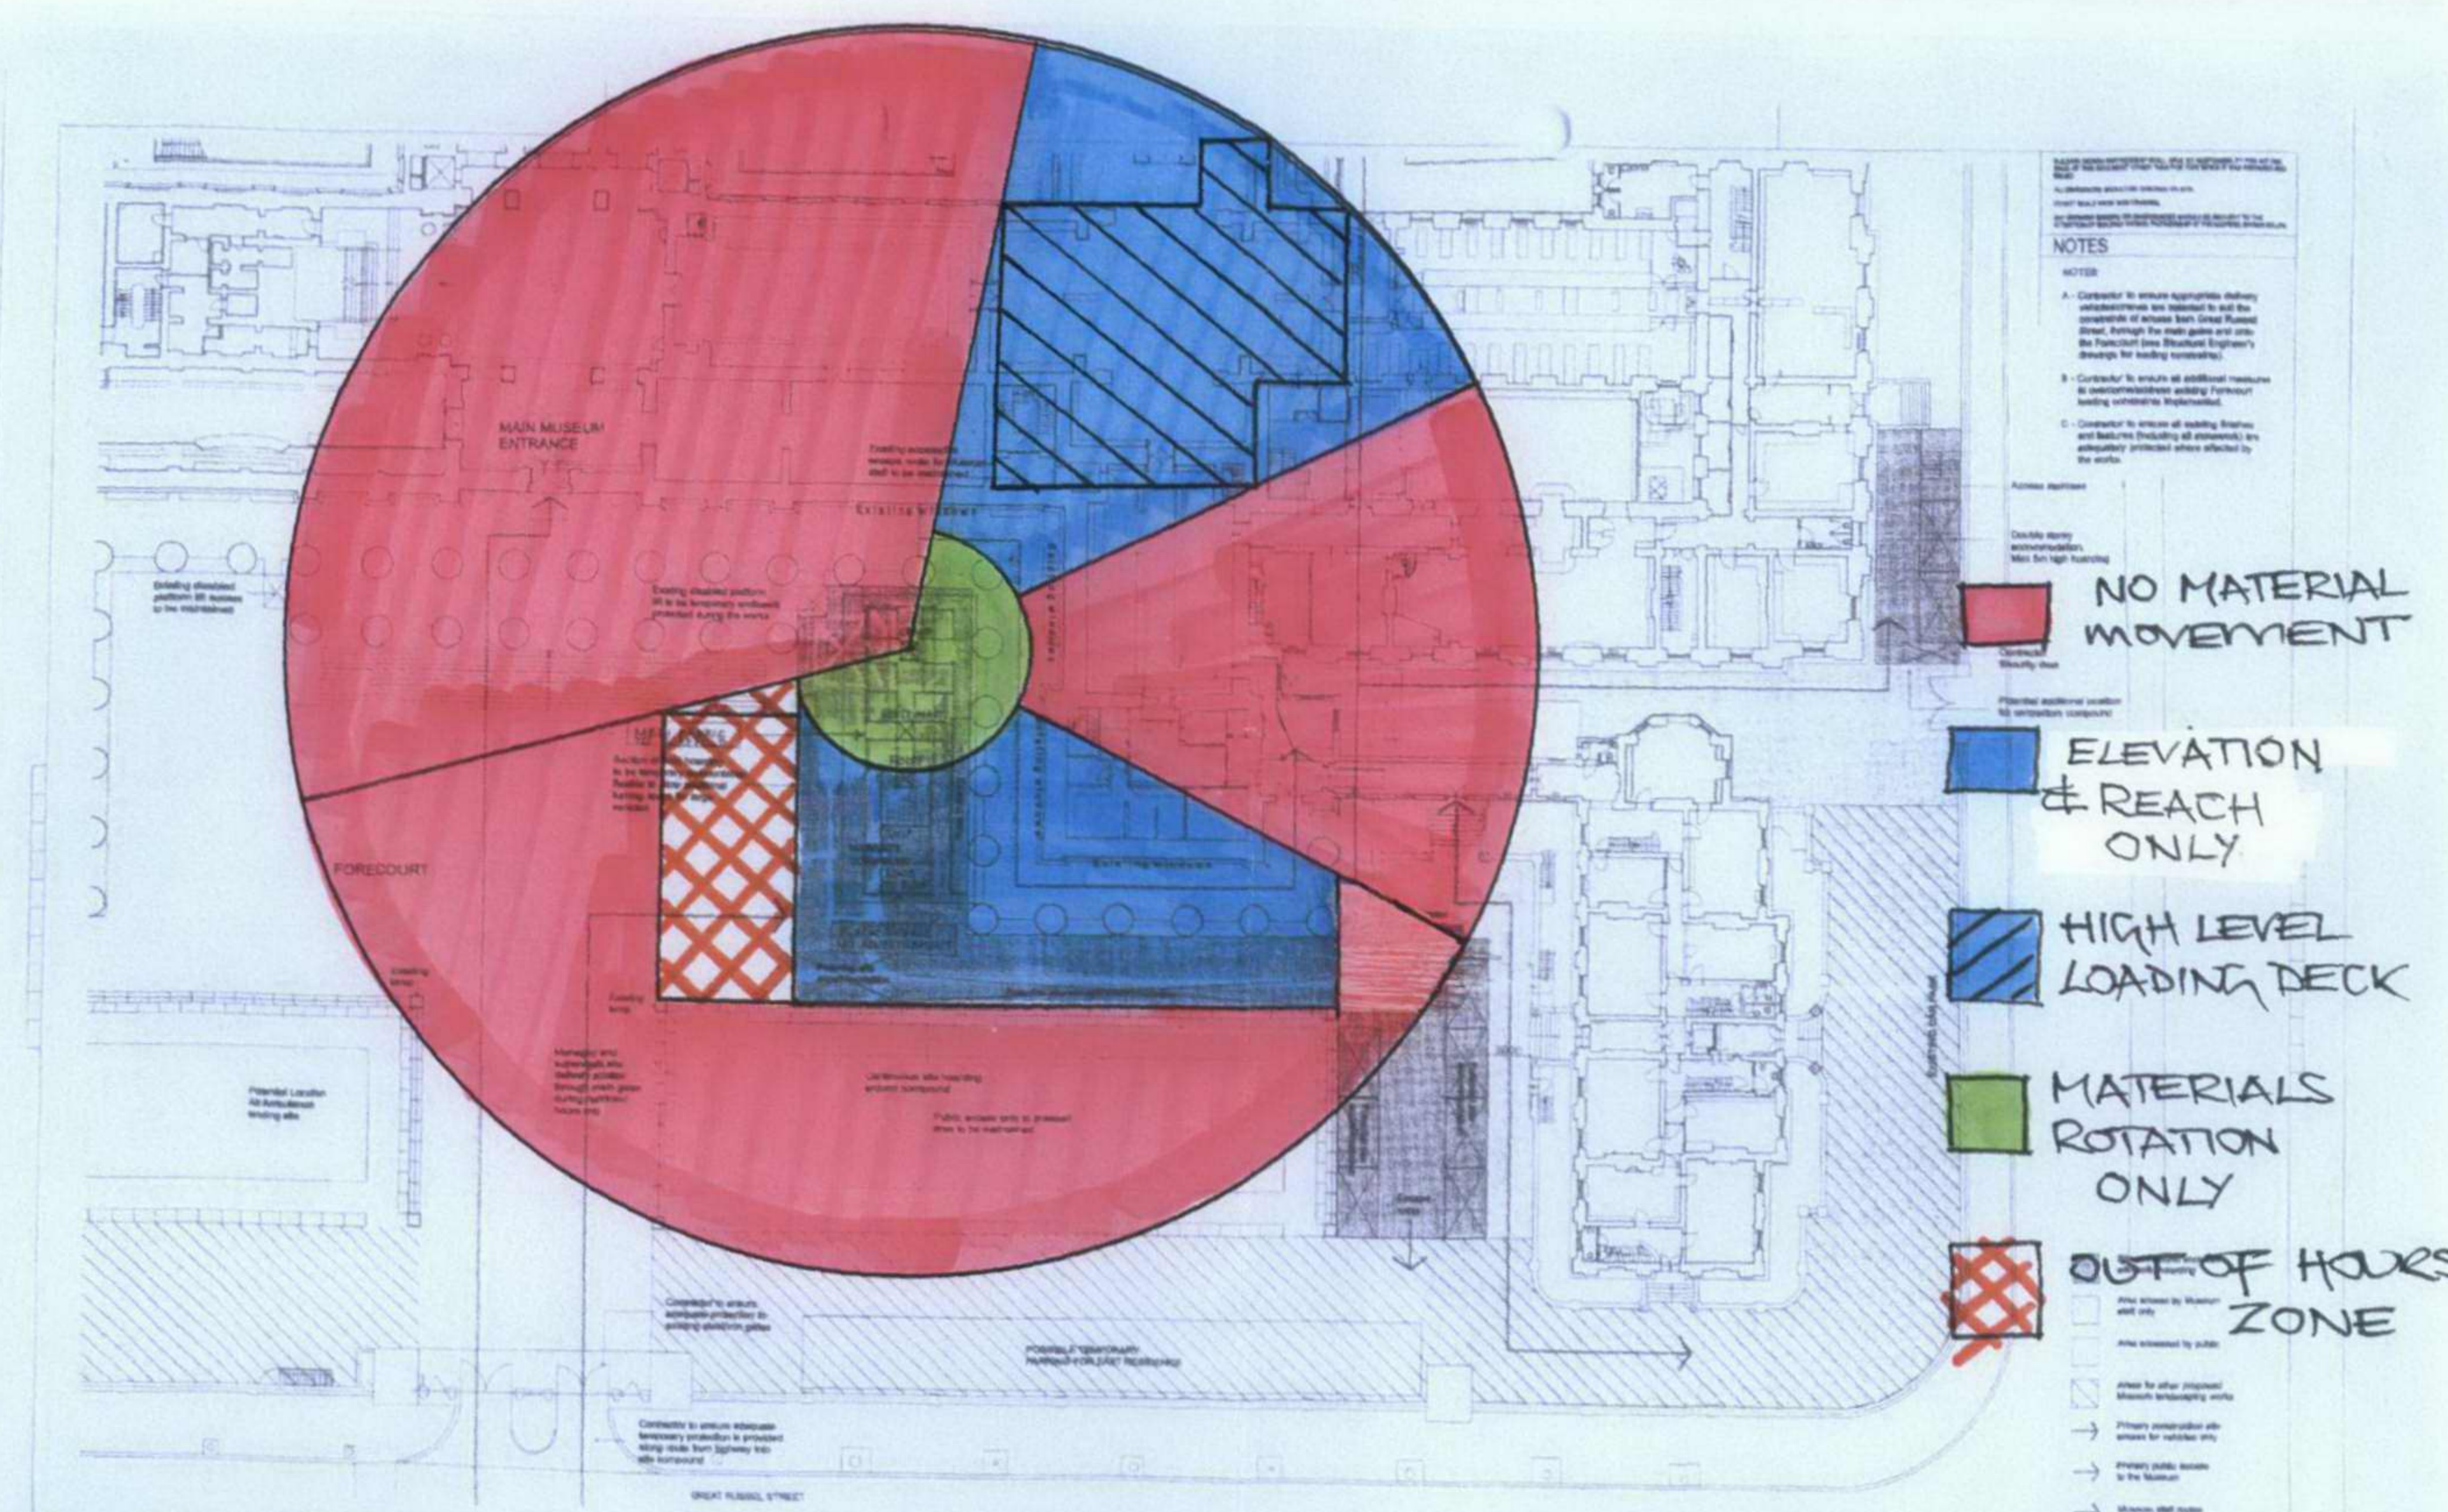

NOTES

A. Contractor to ensure appropriate safety measures are in place to suit the complexity of activities both inside Russell Street, through the main gallery and into the Forecourt area (Shelburne Engineer's drawings for loading equipment).

B. Contractor to ensure all additional measures to ensure safe working conditions are implemented.

C. Contractor to ensure all loading, lifting and hoisting (including all elements) are adequately protected where affected by the works.

- NO MATERIAL MOVEMENT**
- ELEVATION & REACH ONLY**
- HIGH LEVEL LOADING DECK**
- MATERIALS ROTATION ONLY**
- OUT OF HOURS ZONE**

Rev B Issued for Advertisement Consent Application
 Layout of Crane, Hoist, Mast, Hoist, Slip behind Hoarding, Mast Fabric to enclosure
 20.07

THE BRITISH MUSEUM

BDP
 Building Design Partnership
 Architects, Designers and Engineers
 11 Beaufort Street, Chiswick
 London, W4 10LJ
 Tel: +44 (0)20 7912 8800
 Fax: +44 (0)20 7912 8800
 www.bdp.co.uk

THE BRITISH MUSEUM
 The South Stair, Central Saloon and Galleries 37 to 40
LIFTING PLAN
SK01
071115