


2

Aluminium roof cappings and clamps with polyester powder coat finish

Double glazed units to current thermal and safety standards as follows: 4mm clear toughened outer leaf / 16mm argon gas filled cavity / 4mm clear toughened inner leaf with 'low e' coating to cavity face

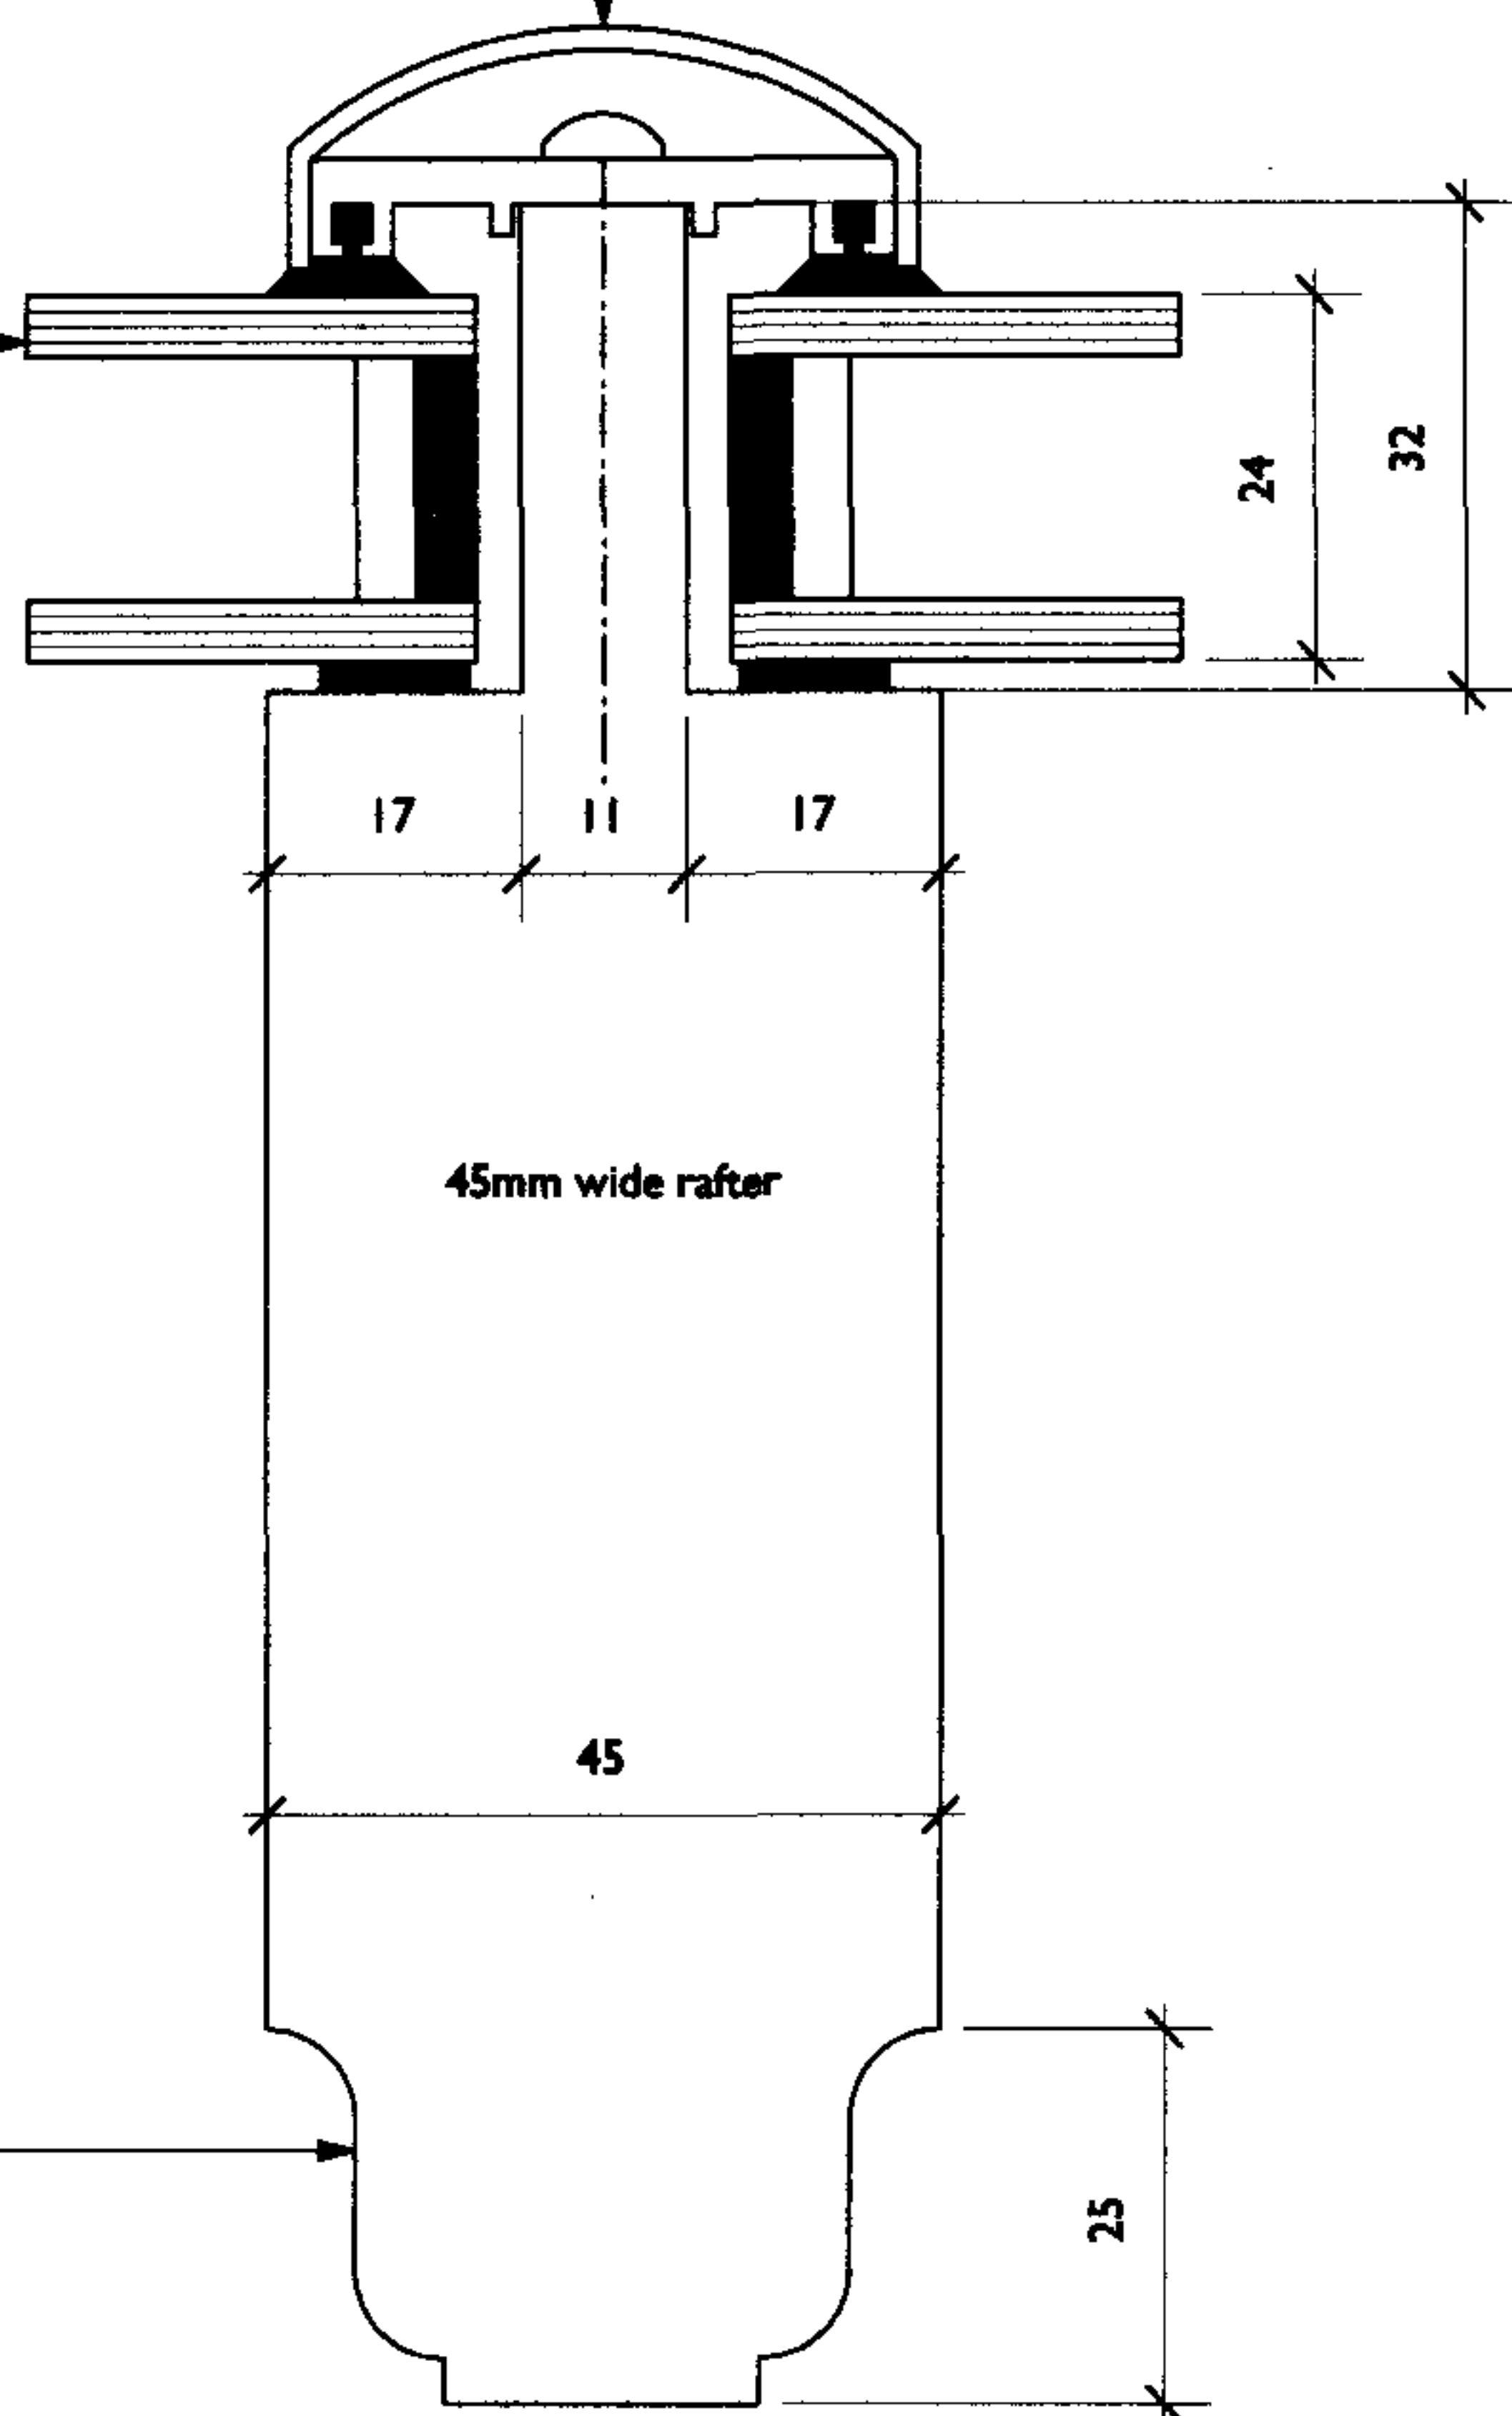

Painted hardwood finely moulded period section rafter

2007/5495/L

CLIENT: MR & MRS KINDERSLEY - 75 FLASK WALK LONDON NW3
PROJECT: PROPOSED CONSERVATORY - RAFTER DETAILS
DATE: OCTOBER 2007 SCALE: 1:1 DWG NO. P-06

Cox & Jones Ltd