


workshop

THIS DRAWING AND DESIGN IS SUBJECT TO COPYRIGHT AND MAY NOT BE REPRODUCED WITHOUT PRIOR WRITTEN CONSENT.
CONTRACTOR TO VERIFY ALL DIMENSIONS ON SITE BEFORE COMMENCING WORK.
FIGURED DIMENSIONS TO BE TAKEN IN PREFERENCE TO SCALED DRAWINGS.

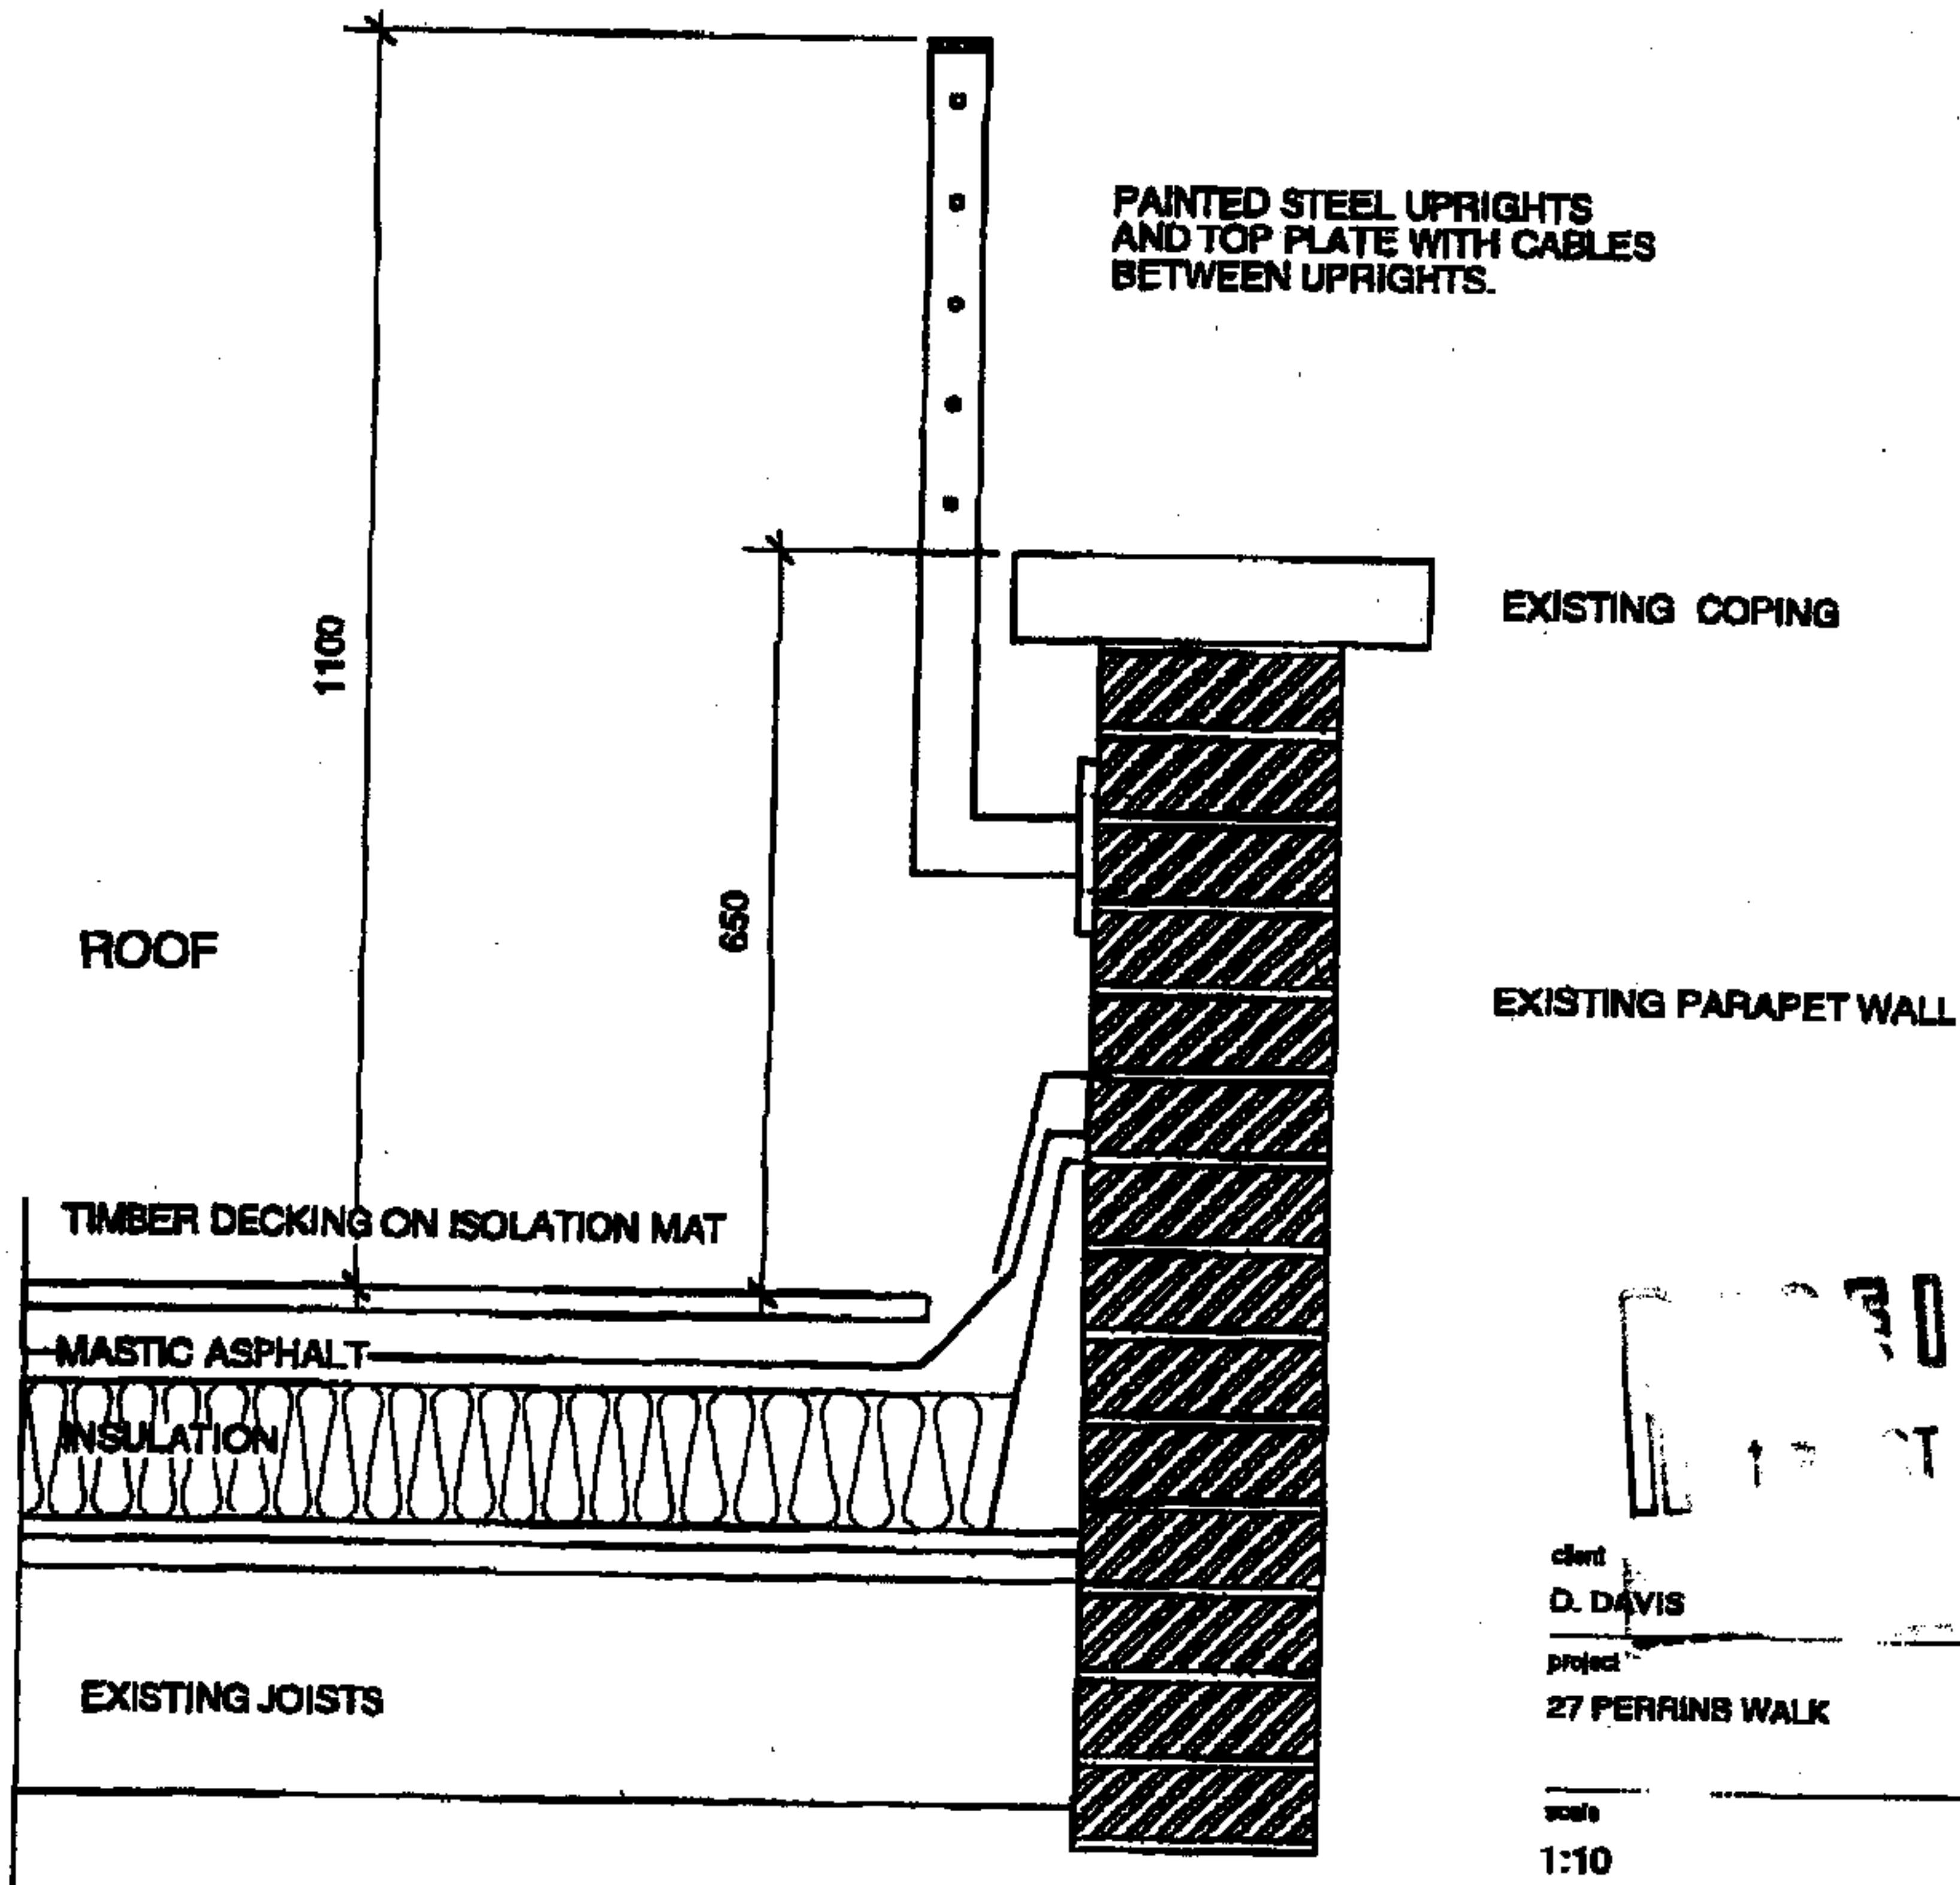

REVISED
1 OCT 2007

client

D. DAVIS

project

27 PERRINS WALK

scale

1:10

date

Oct 2007

drawing

DETAIL PARAPET RAILING

drawing no.

0610/P/11

WORKSHOP ARCHITECTS LTD.

121 a Cleveland Street,
London W1T 6PZ
tel +44 020 7631 1151
fax +44 020 7631 1151

ws.architects@btconnect.com