



FRONT



REAR

SCALE 1:100

READ THIS DRAWING WITH DRG. NOS. 70721/1 to

J DRIVER ASSOCIATES LTD

Surveyors, Architectural Consultants &
Chartered Structural Engineers

24 Gerard Rd, Harrow
Middlesex HA1 2NE

Tel: 020 8907 3969

Mobile 0798 0692 064

E-mail: johndriver@yahoo.co.uk


28A HOWITT ROAD, LONDON NW3 4LL

PROPOSED SINGLE STOREY REAR EXTENSION

EXISTING ELEVATIONS


Date 21.7.2007

DRG NO 70721/PD3

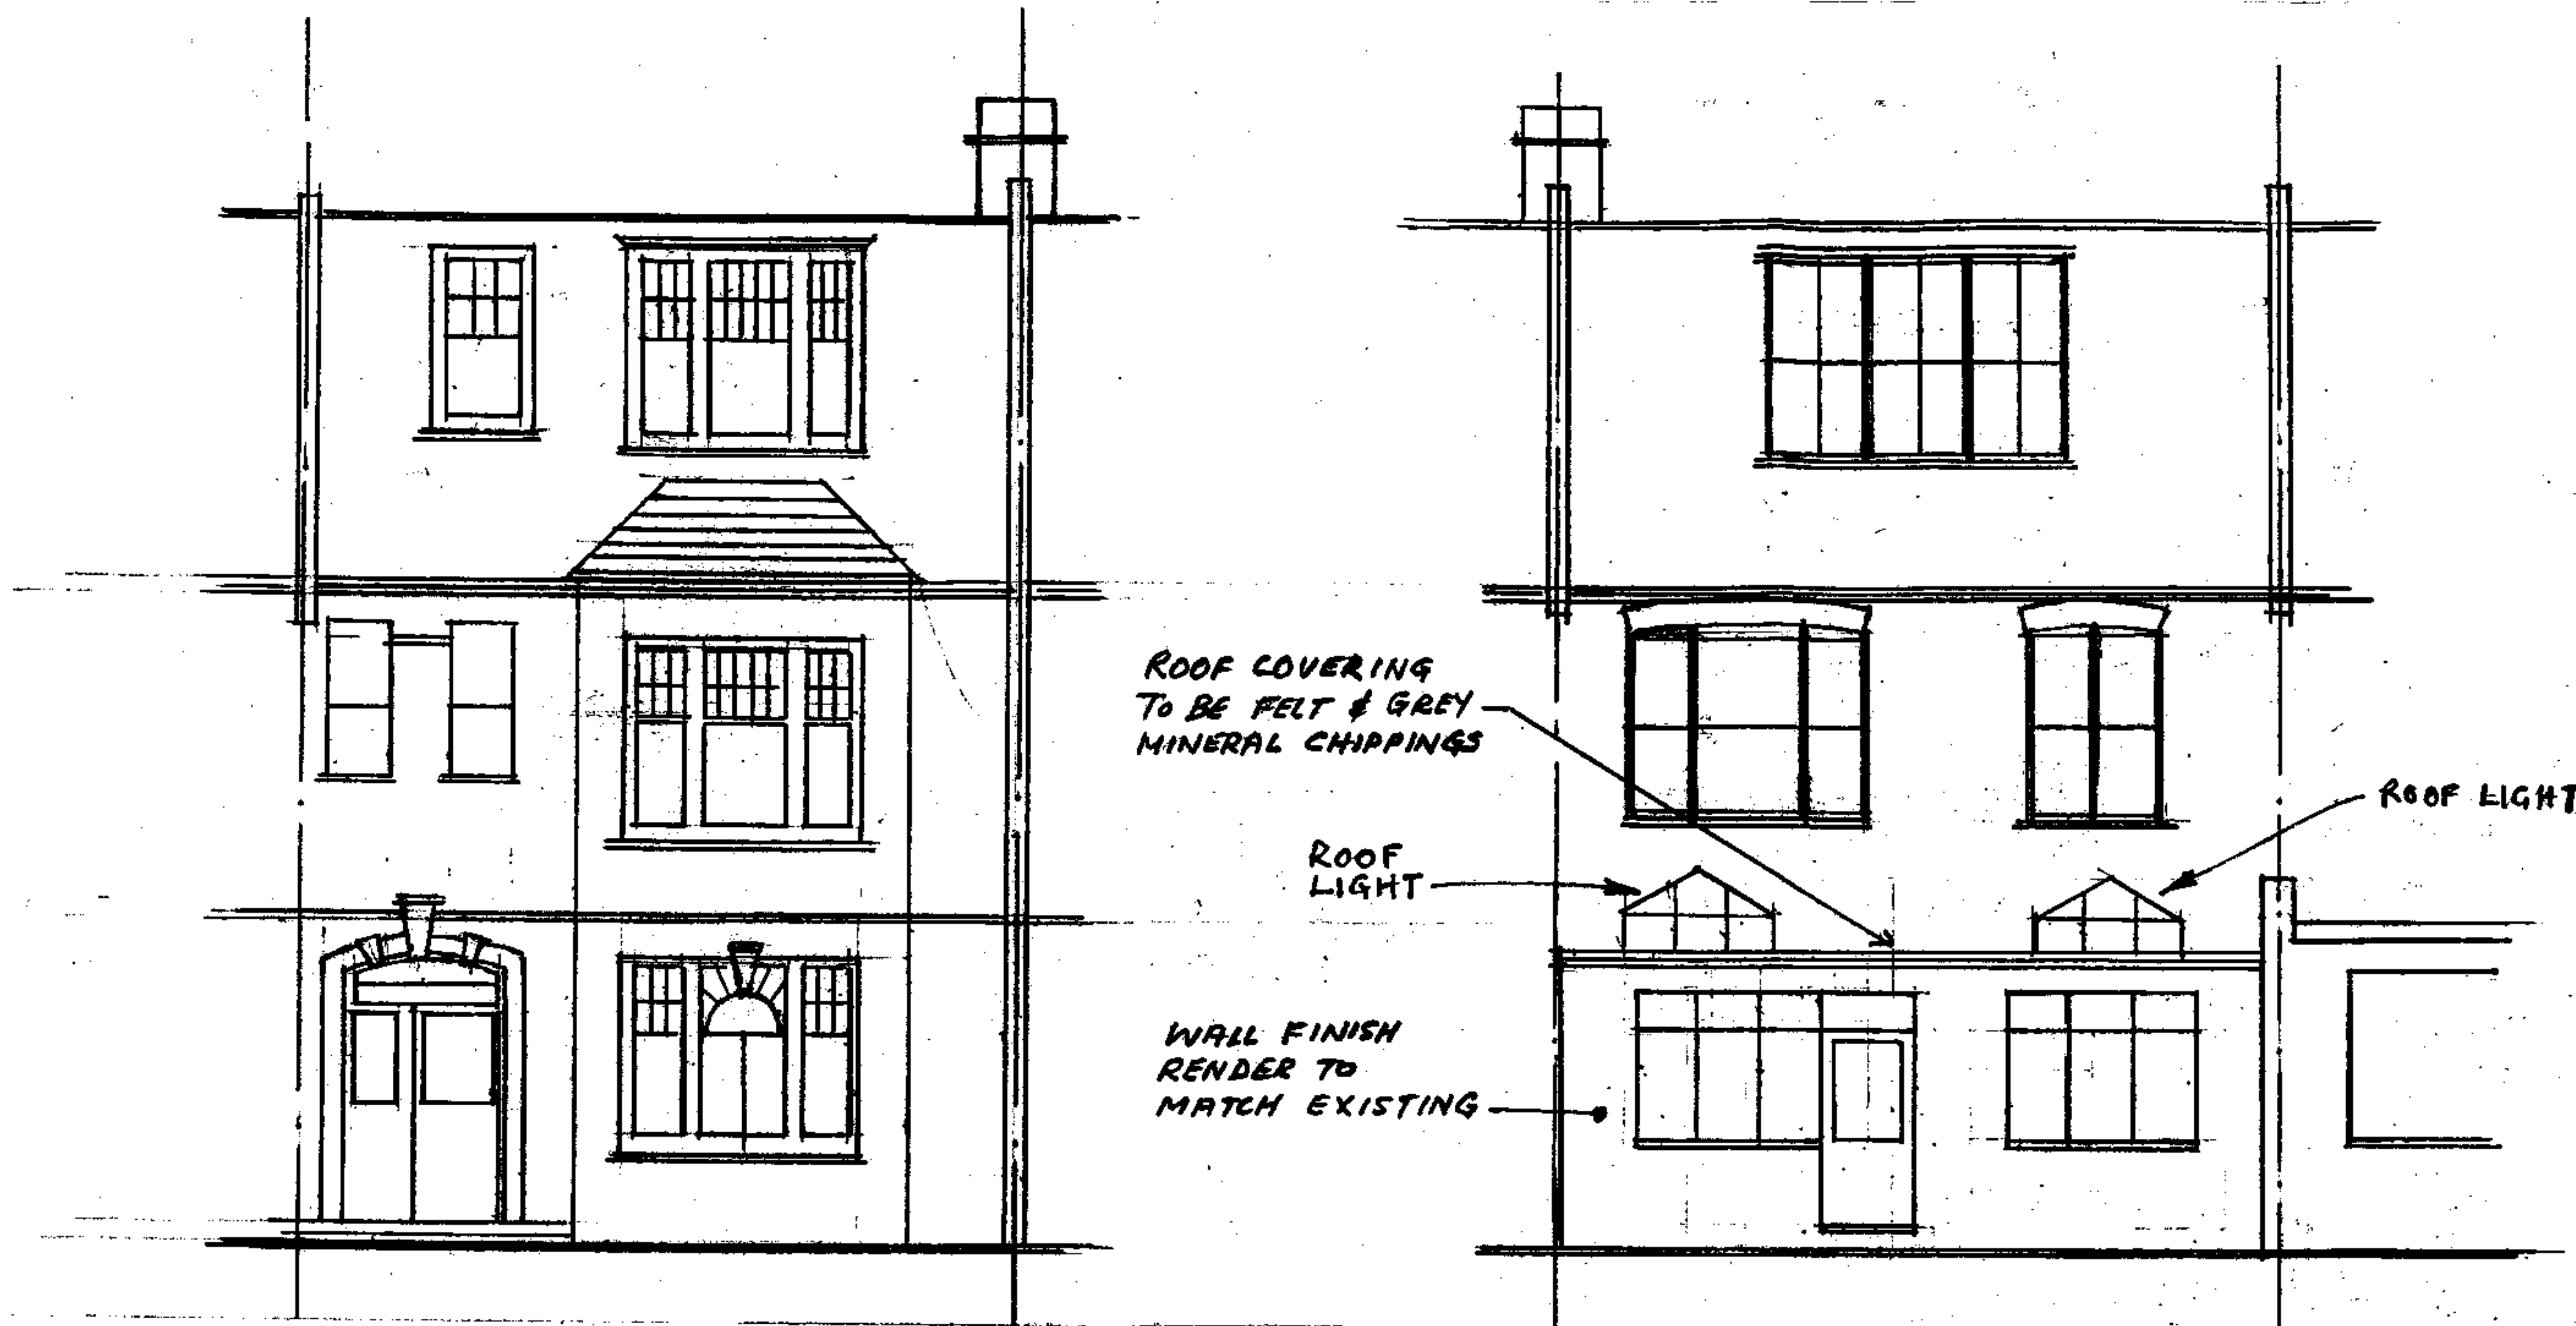

FRONT

REAR

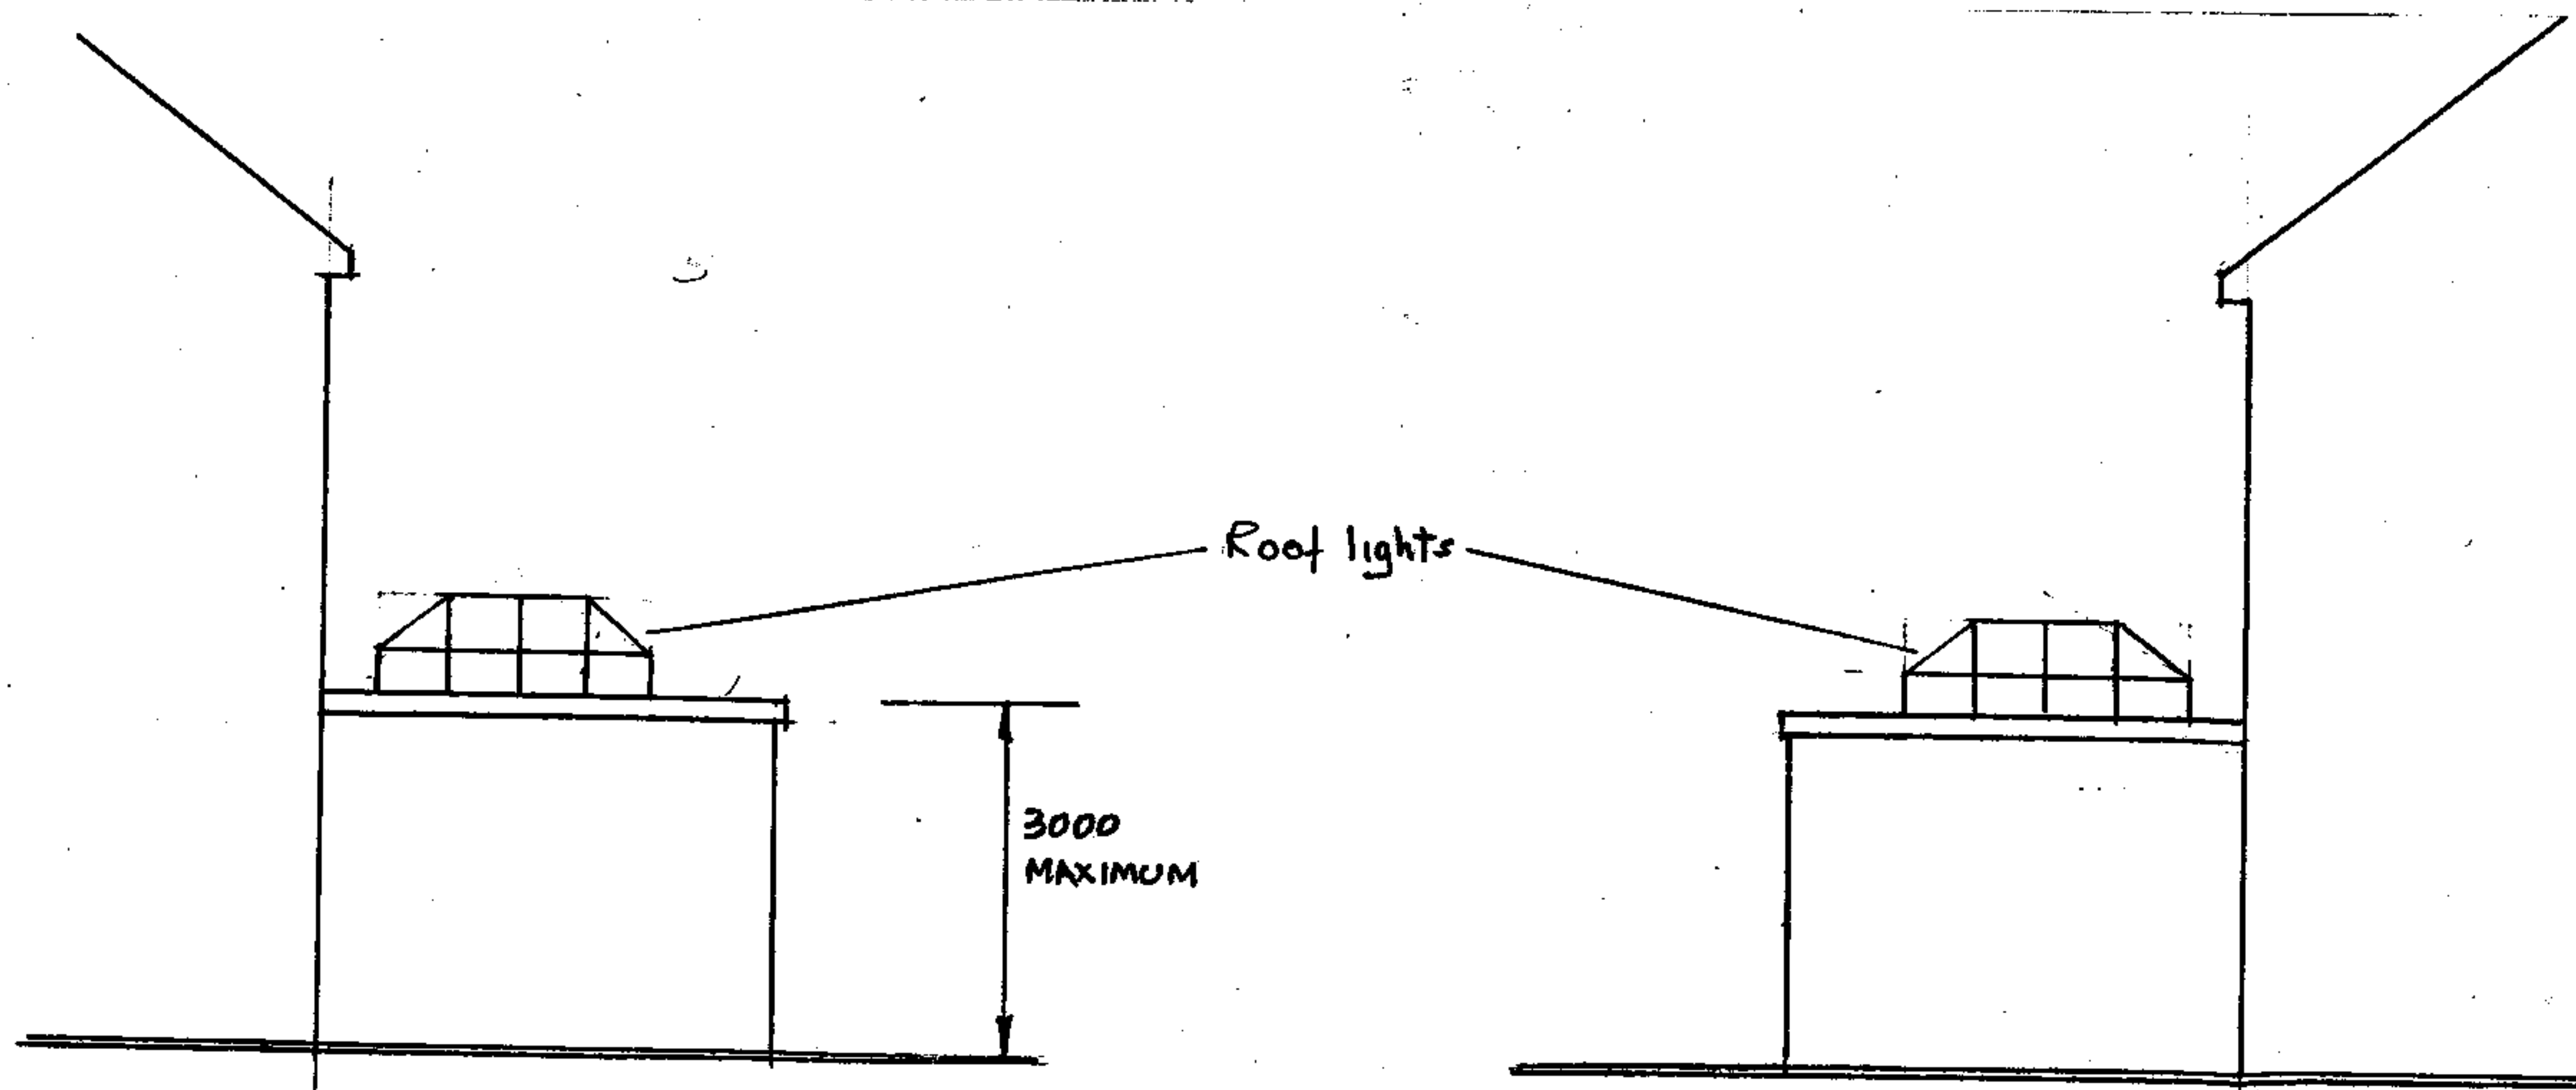

SIDE

SIDE

SCALE 1:100

NO WORK IS TO BE STARTED
UNTIL CERTIFICATE OF
LAWFULNESS IS RECEIVED
FROM THE LOCAL AUTHORITY.
ANY WORK STARTED
PRIOR TO THIS IS AT THE
PROPERTY OWNER'S
OR CLIENT'S RISK

READ THIS DRAWING WITH DRG. NOS. 70721/1 to

J DRIVER ASSOCIATES LTD

Surveyors, Architectural Consultants &
Chartered Structural Engineers

24 Gerard Rd, Harrow

Middlesex HA1 2NE

Tel: 020 8907 3969

Mobile 0798 0692 064

E-mail: johndriver@yahoo.co.uk

28A HOWITT ROAD, LONDON NW3 4LL

PROPOSED SINGLE STOREY REAR EXTENSION

PROPOSED ELEVATIONS

Date 21.7.2007

DRG NO 70721/PD4