




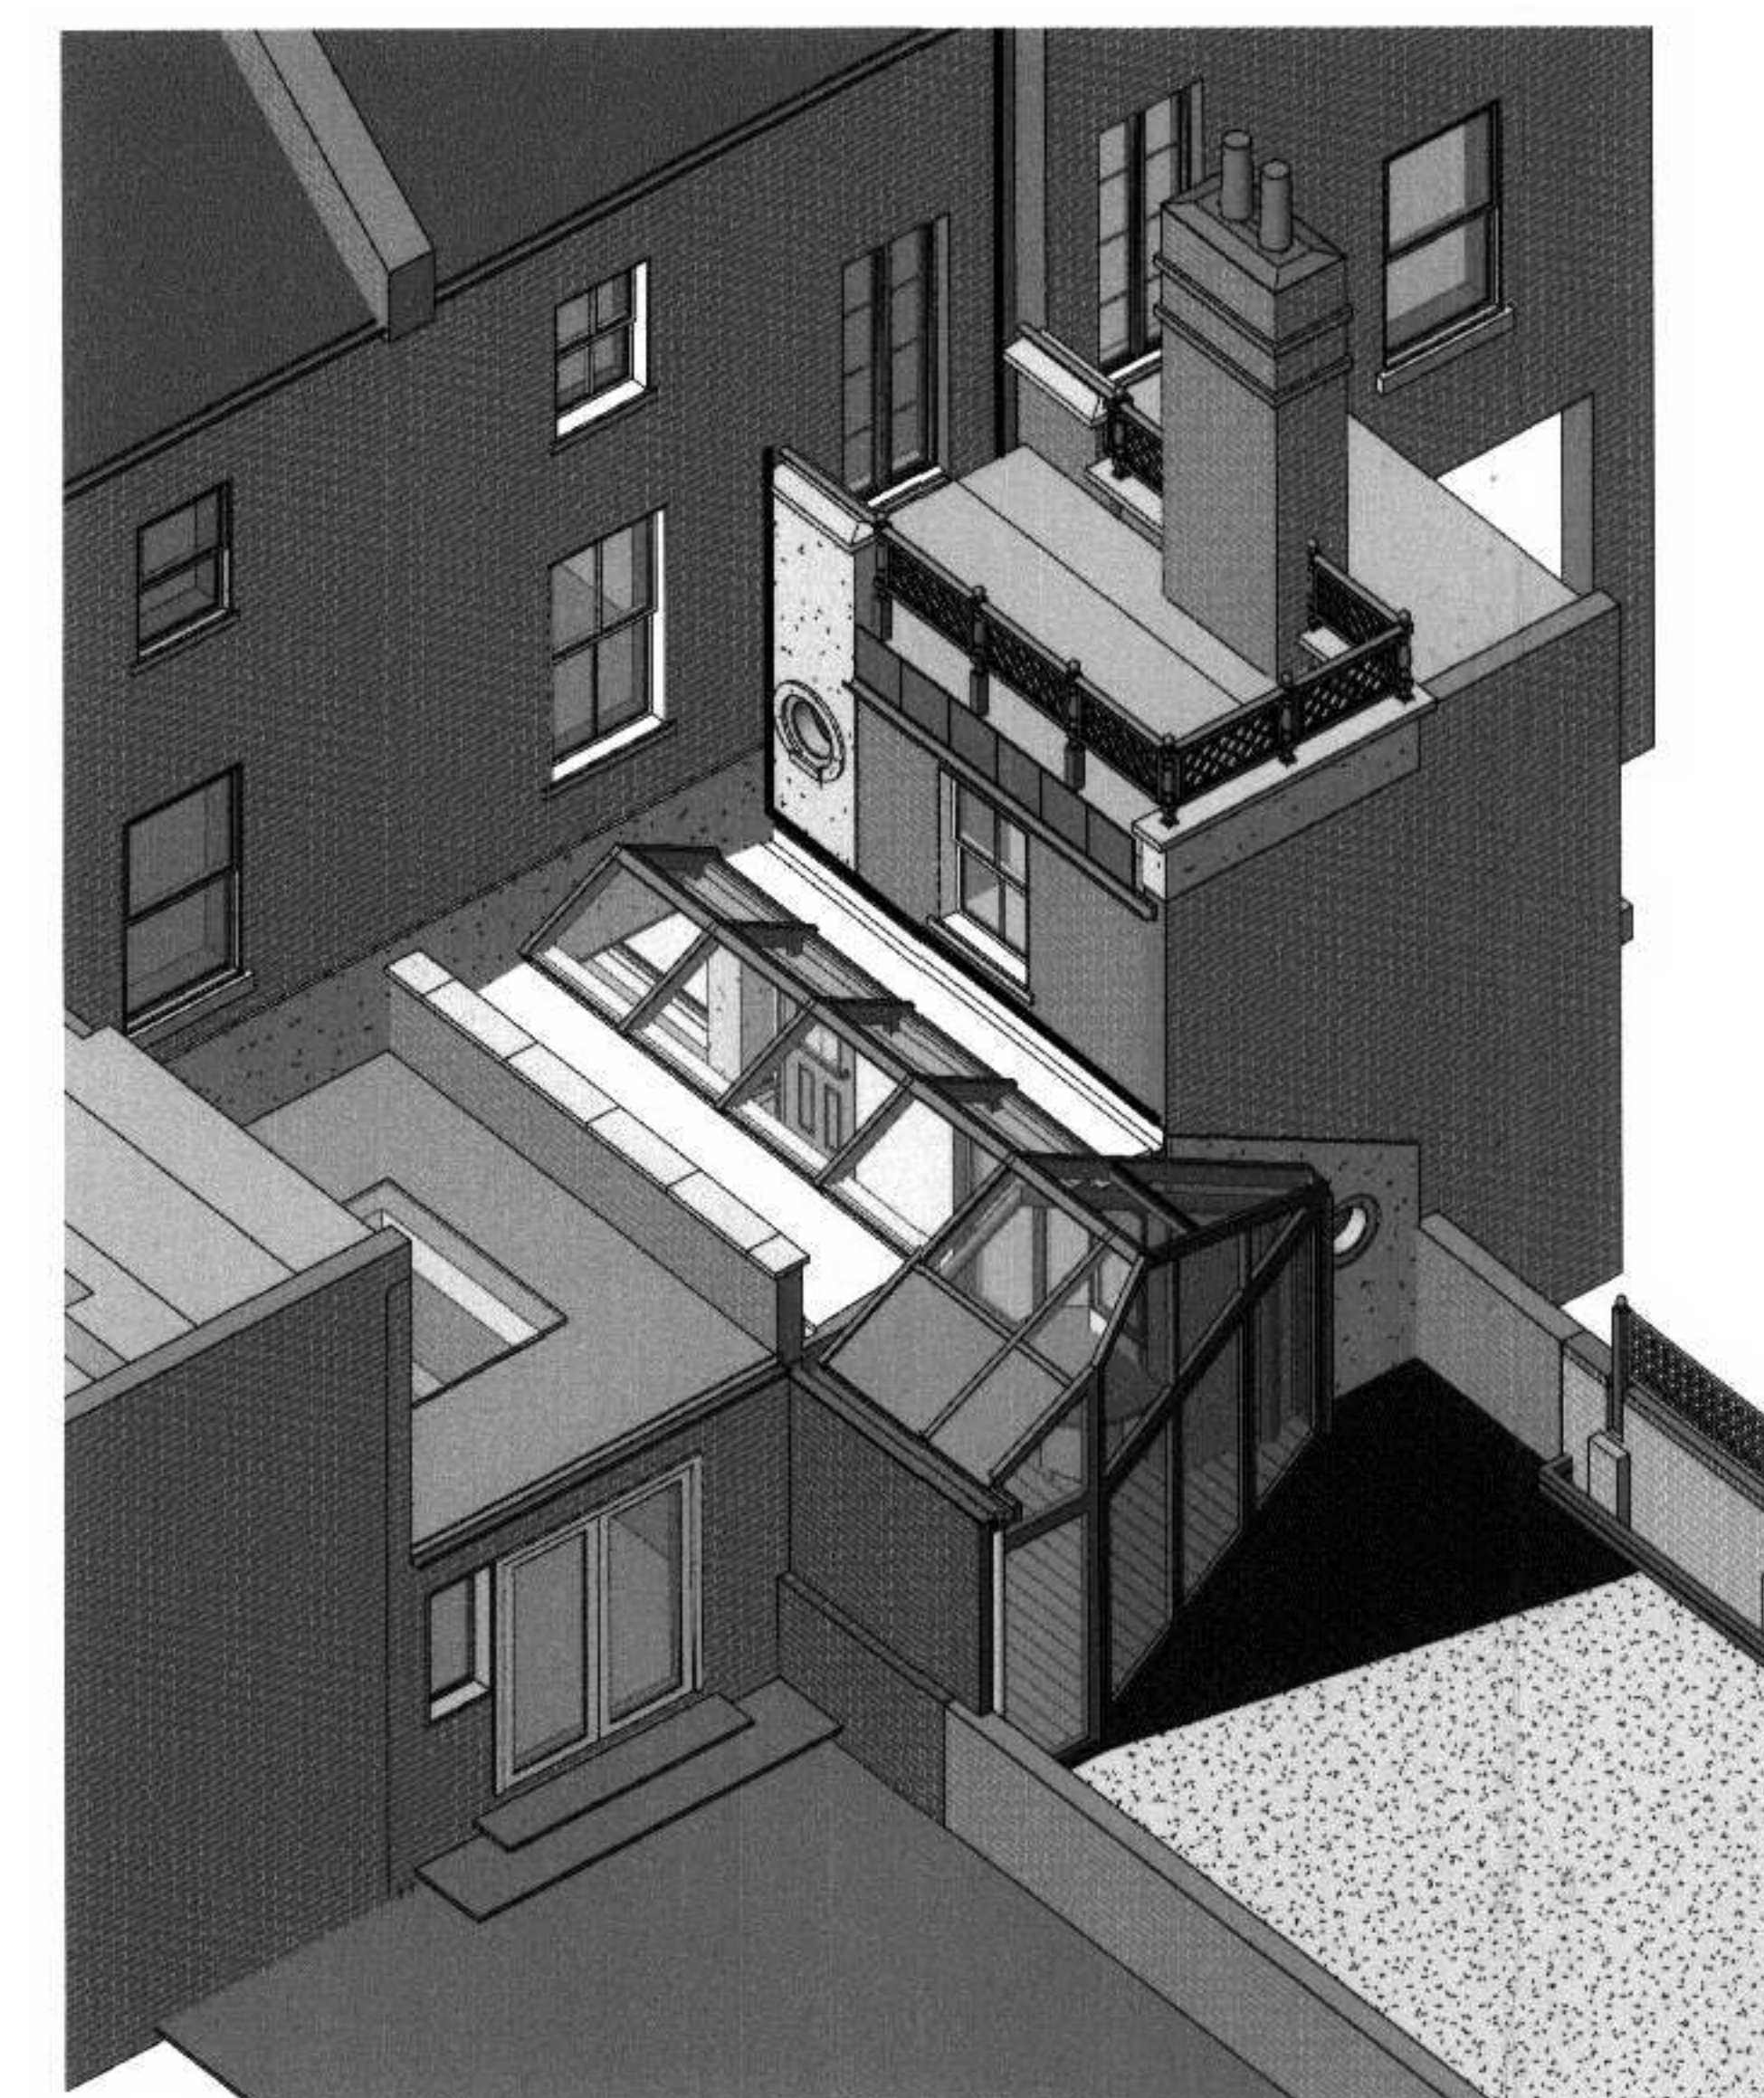


3 Rear Isometric View as Proposed

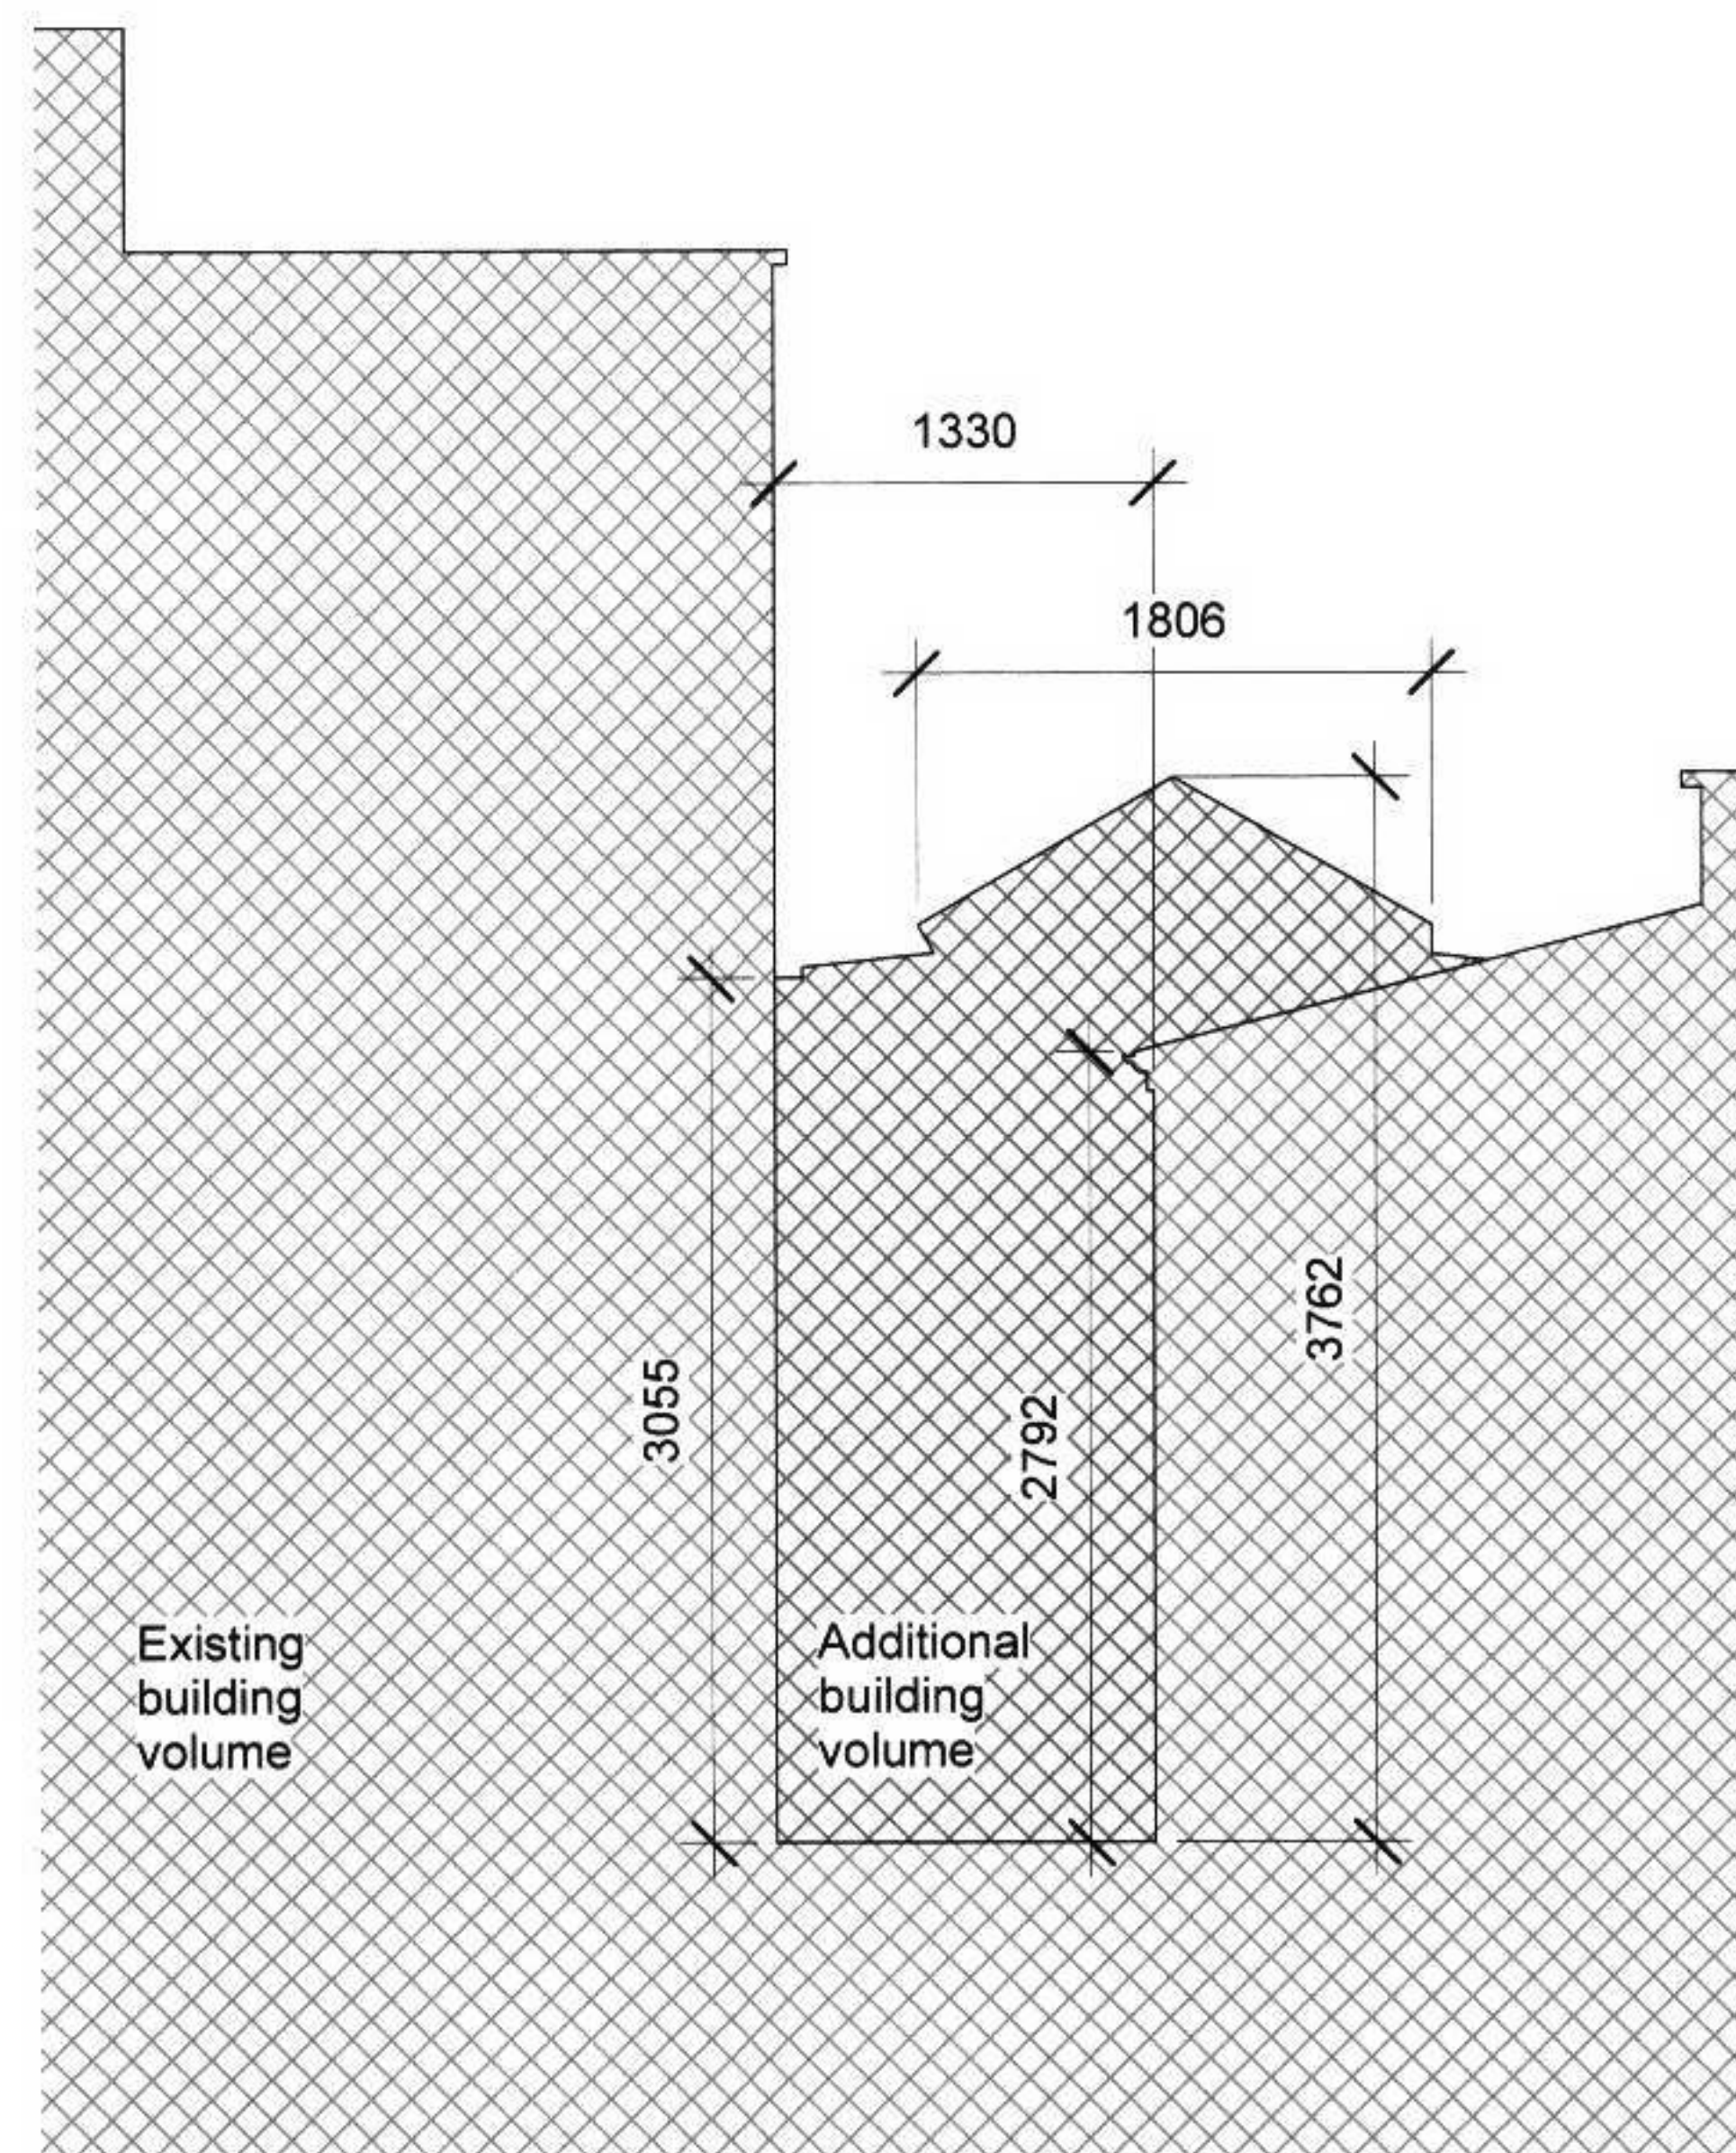

END ELEVATION

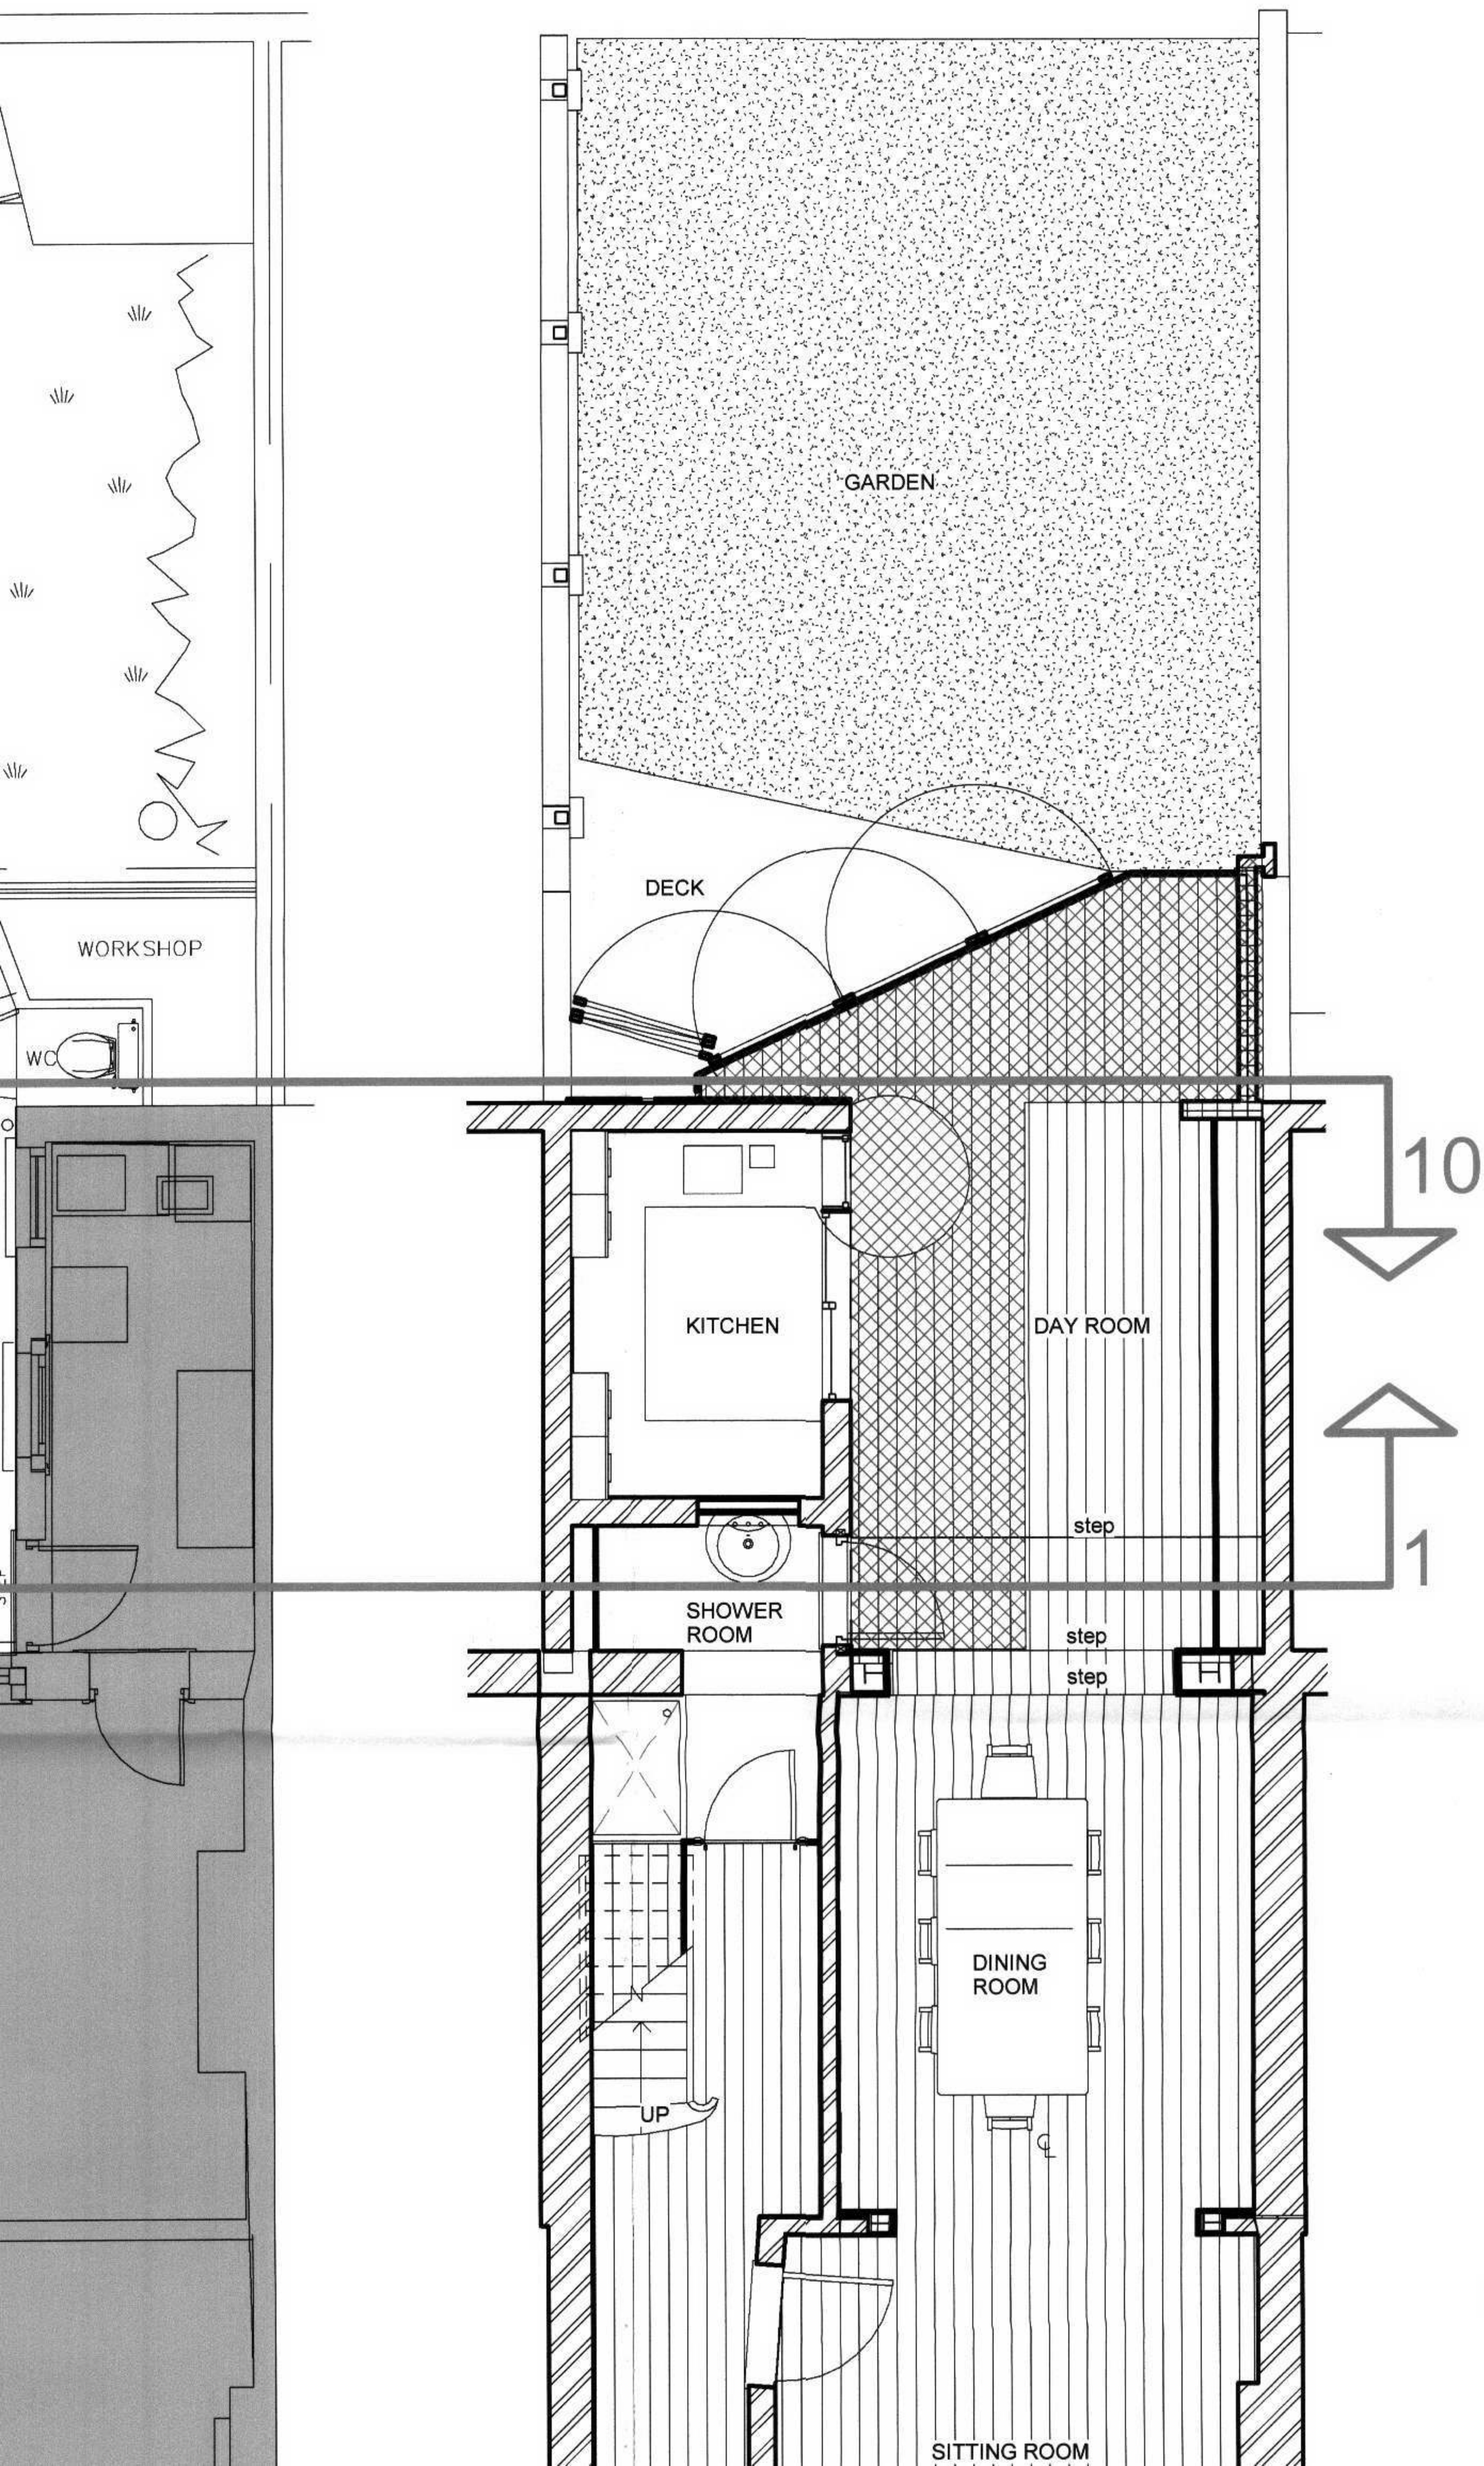

SIDE ELEVATION

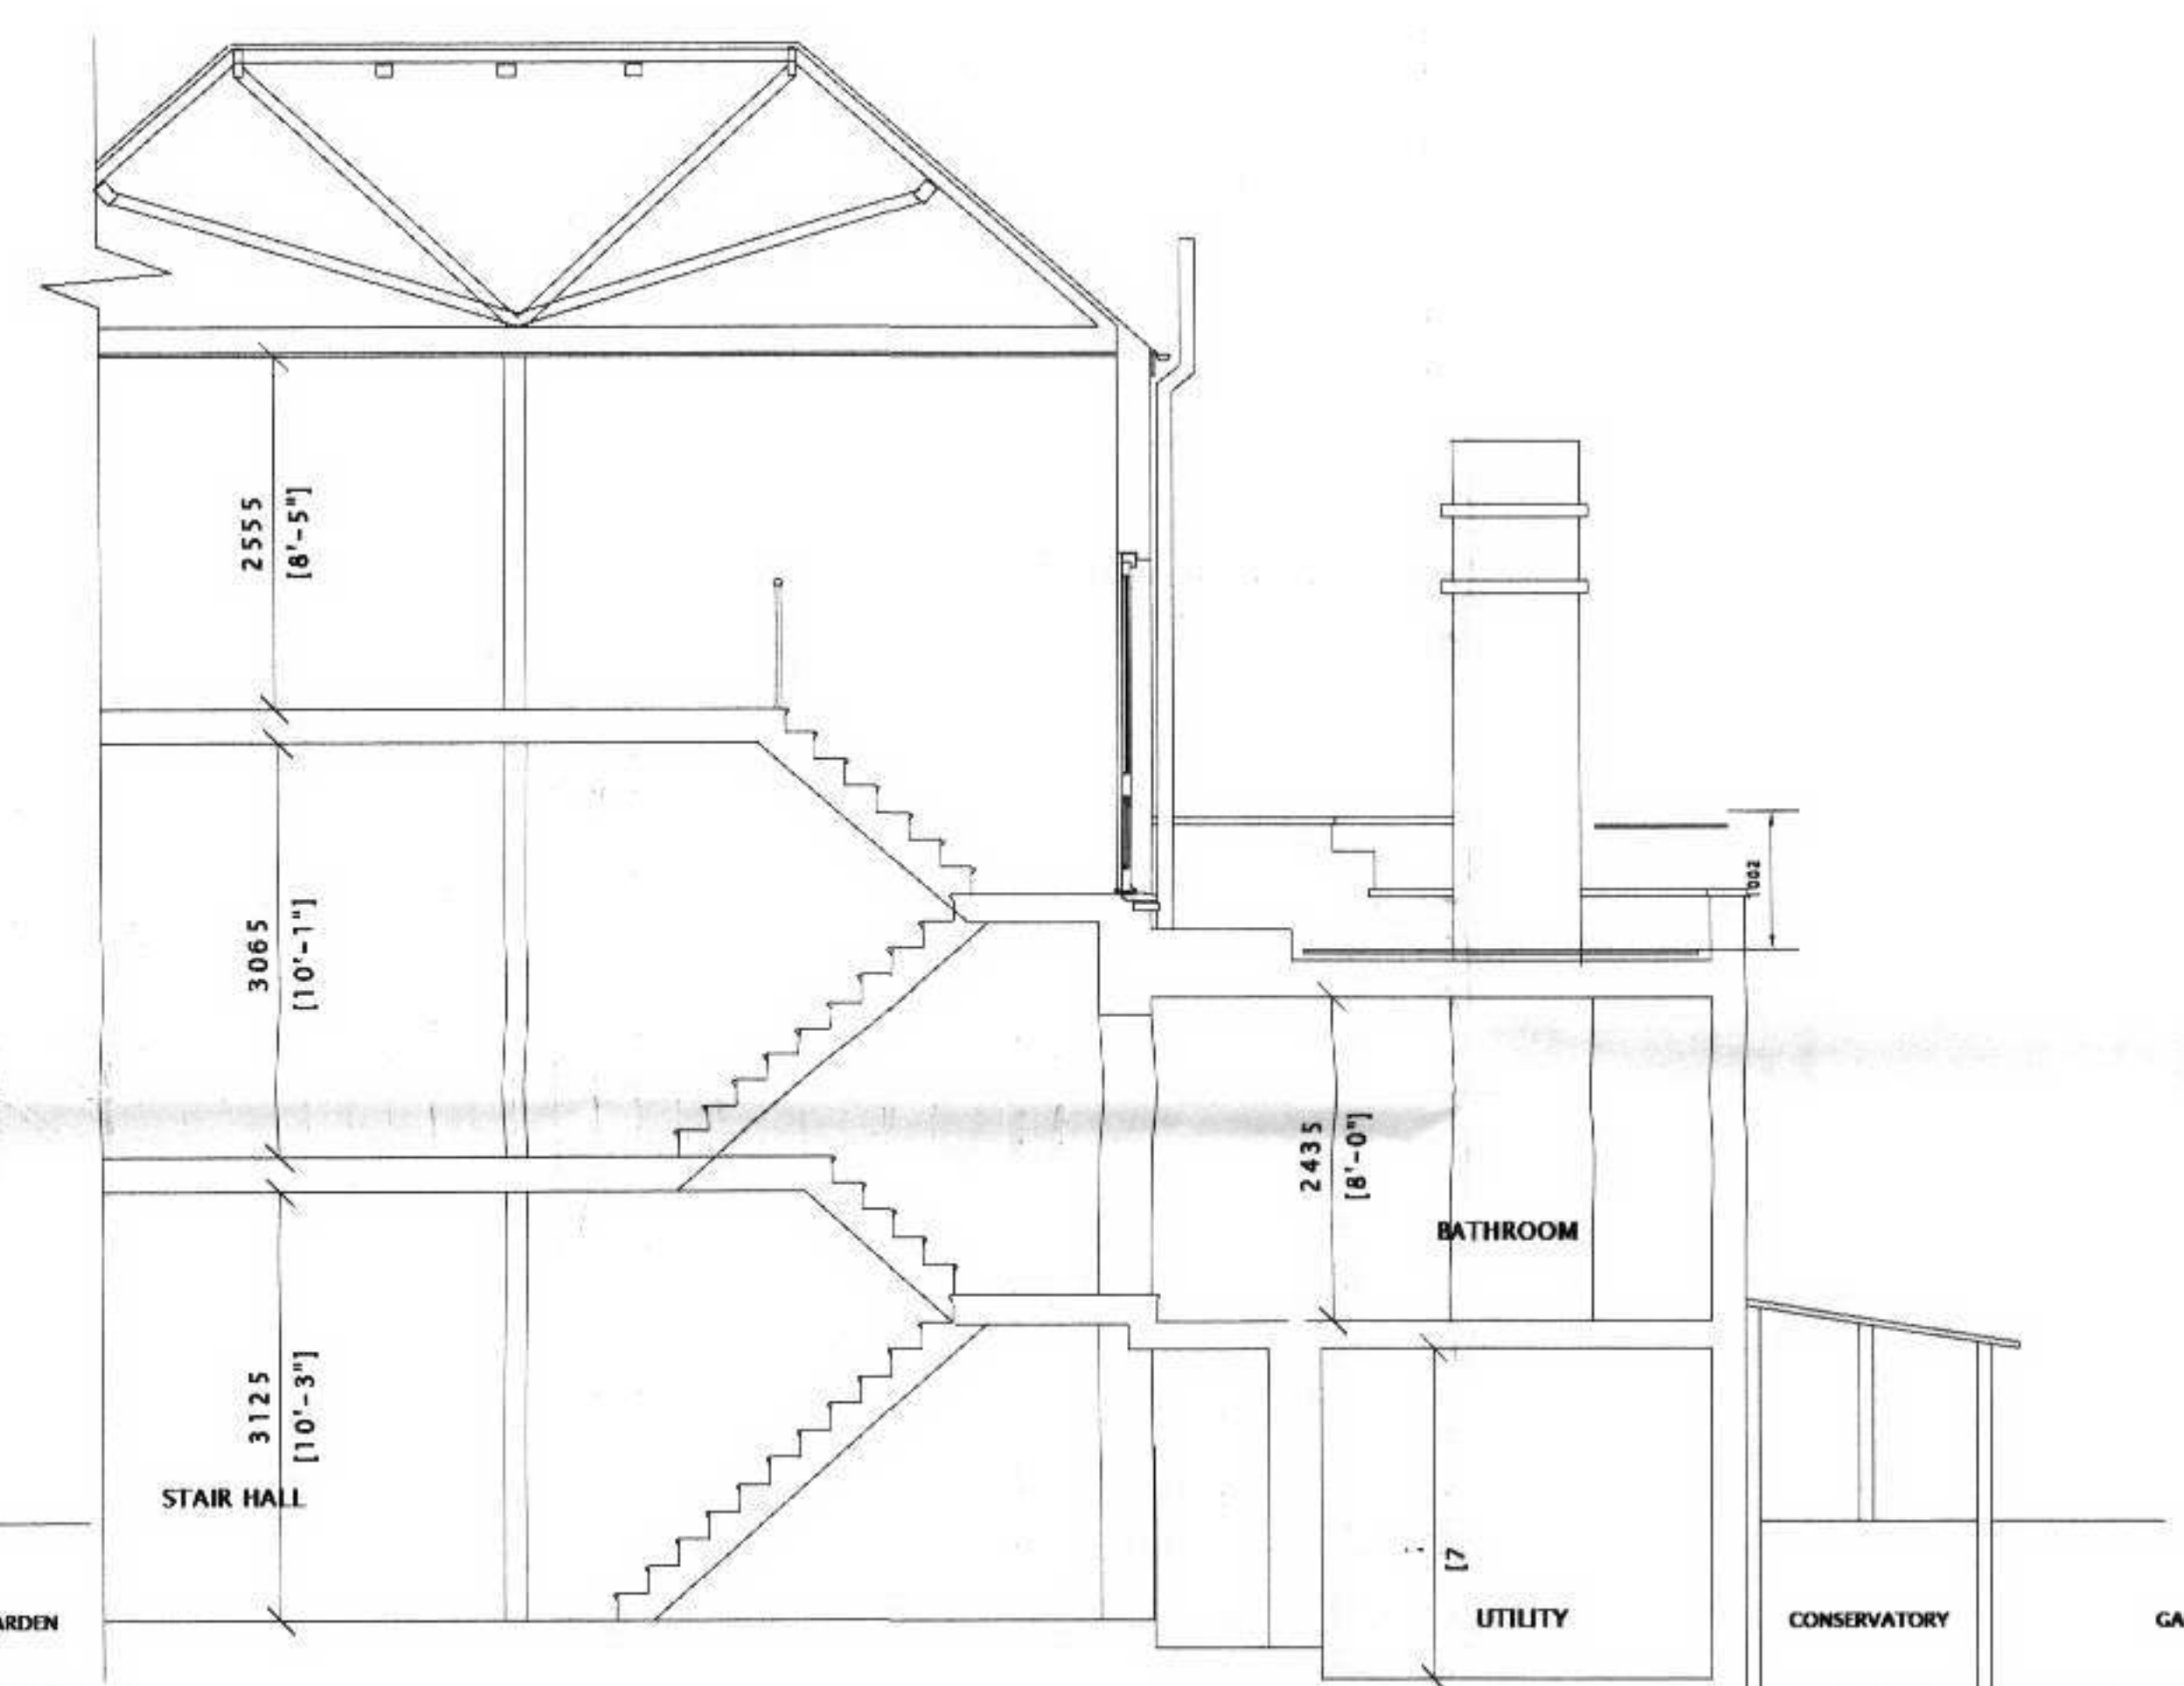

SECTION A - A

4 ORIGINAL HOUSE Rear +EndElevation 1:100

2 ORIGINAL HOUSE as Existing 2 1:100

