
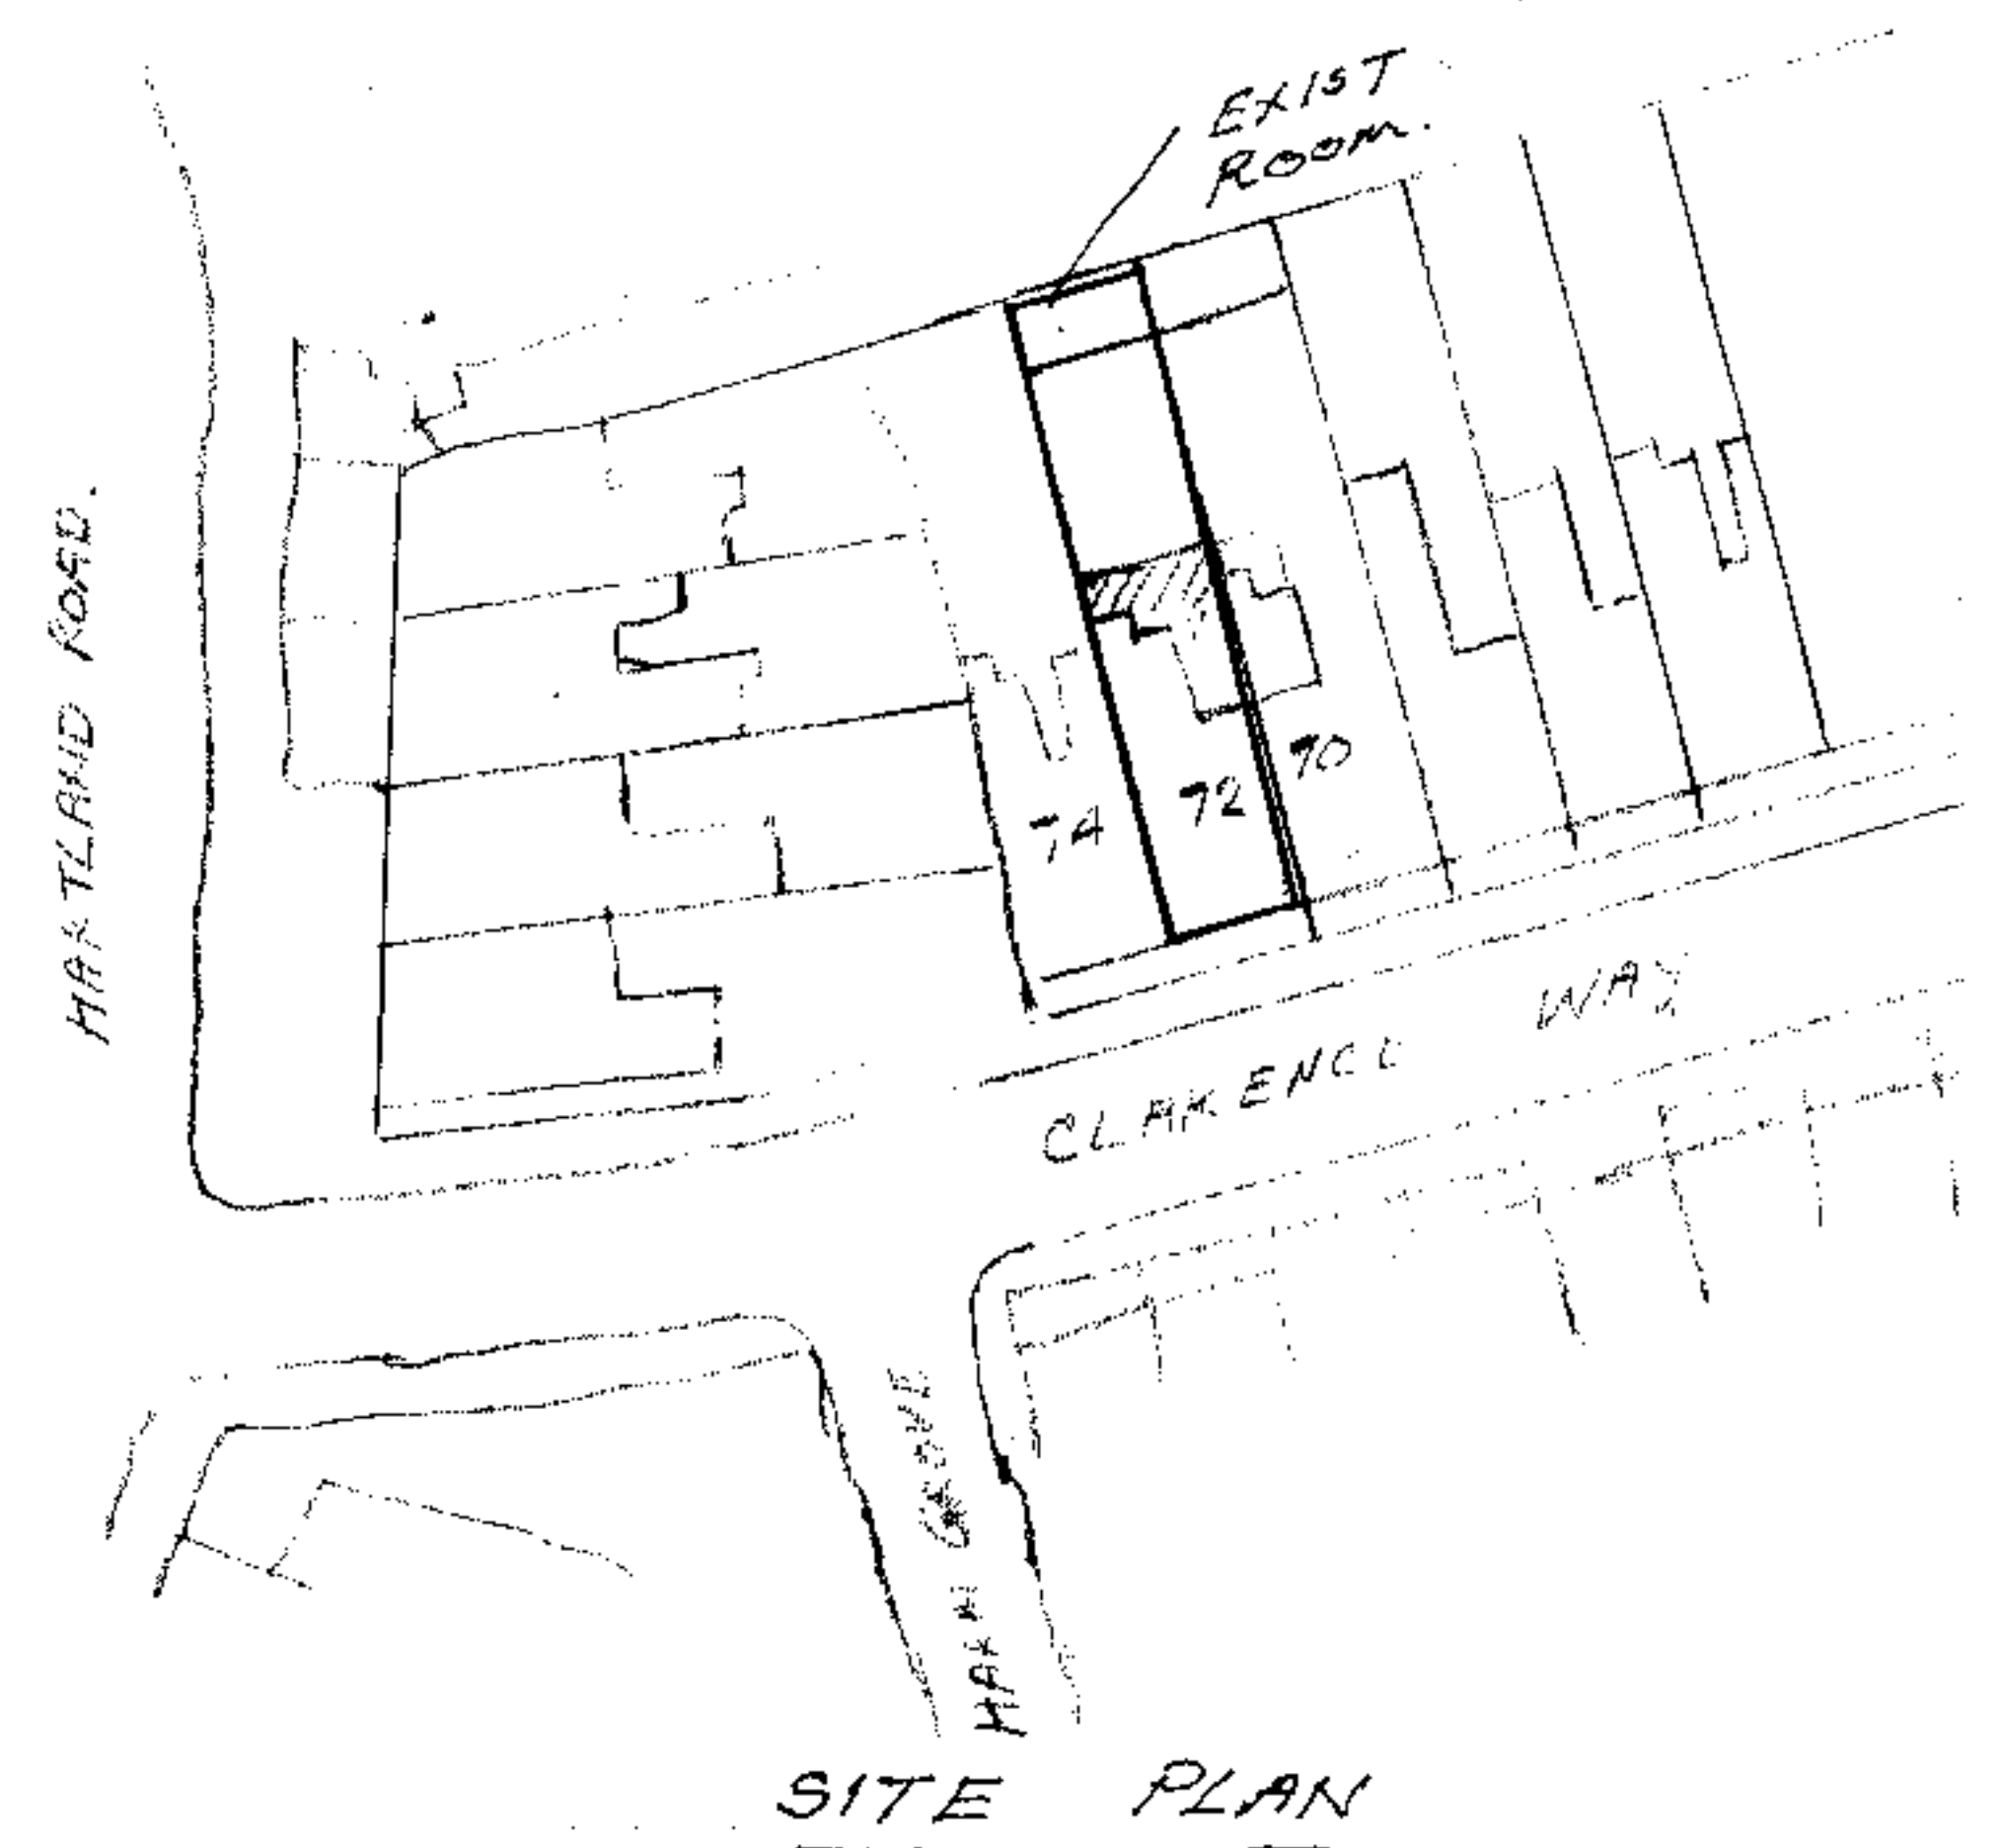
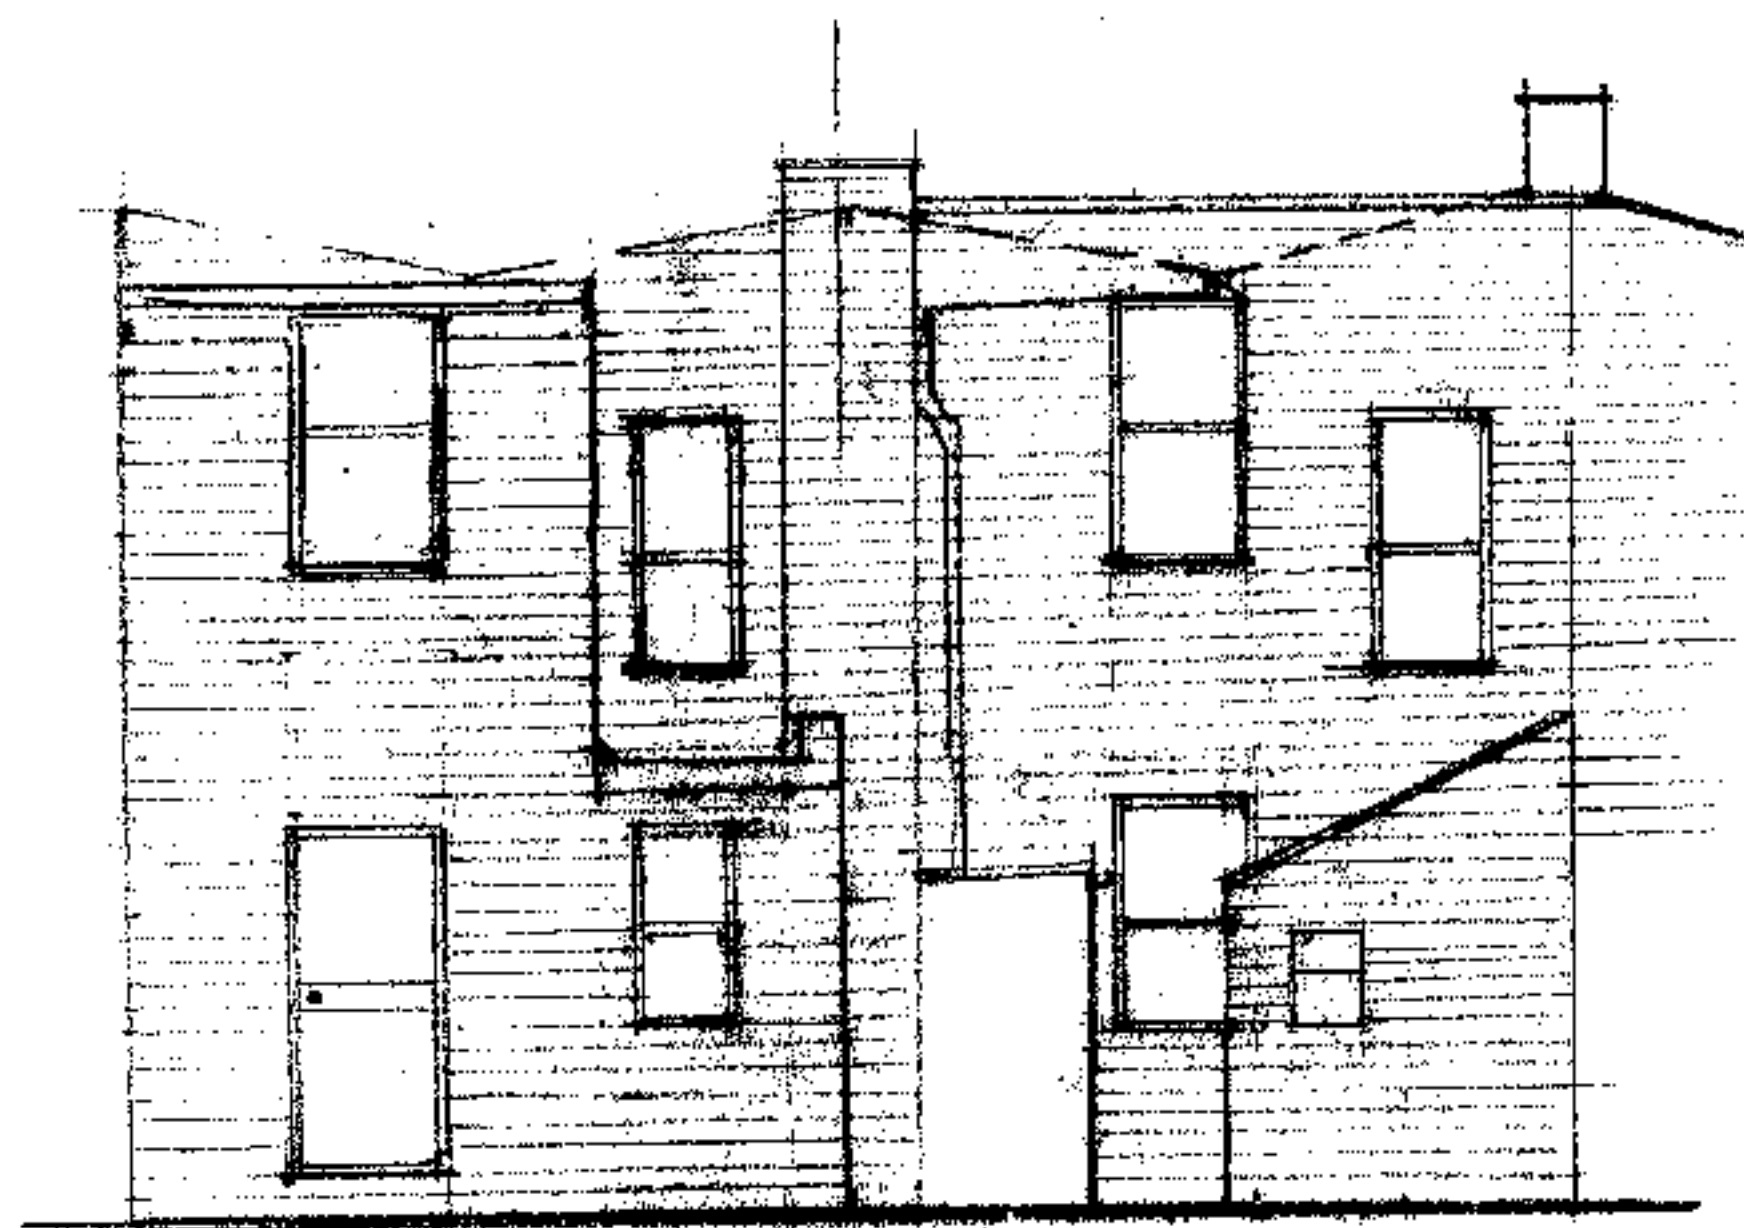
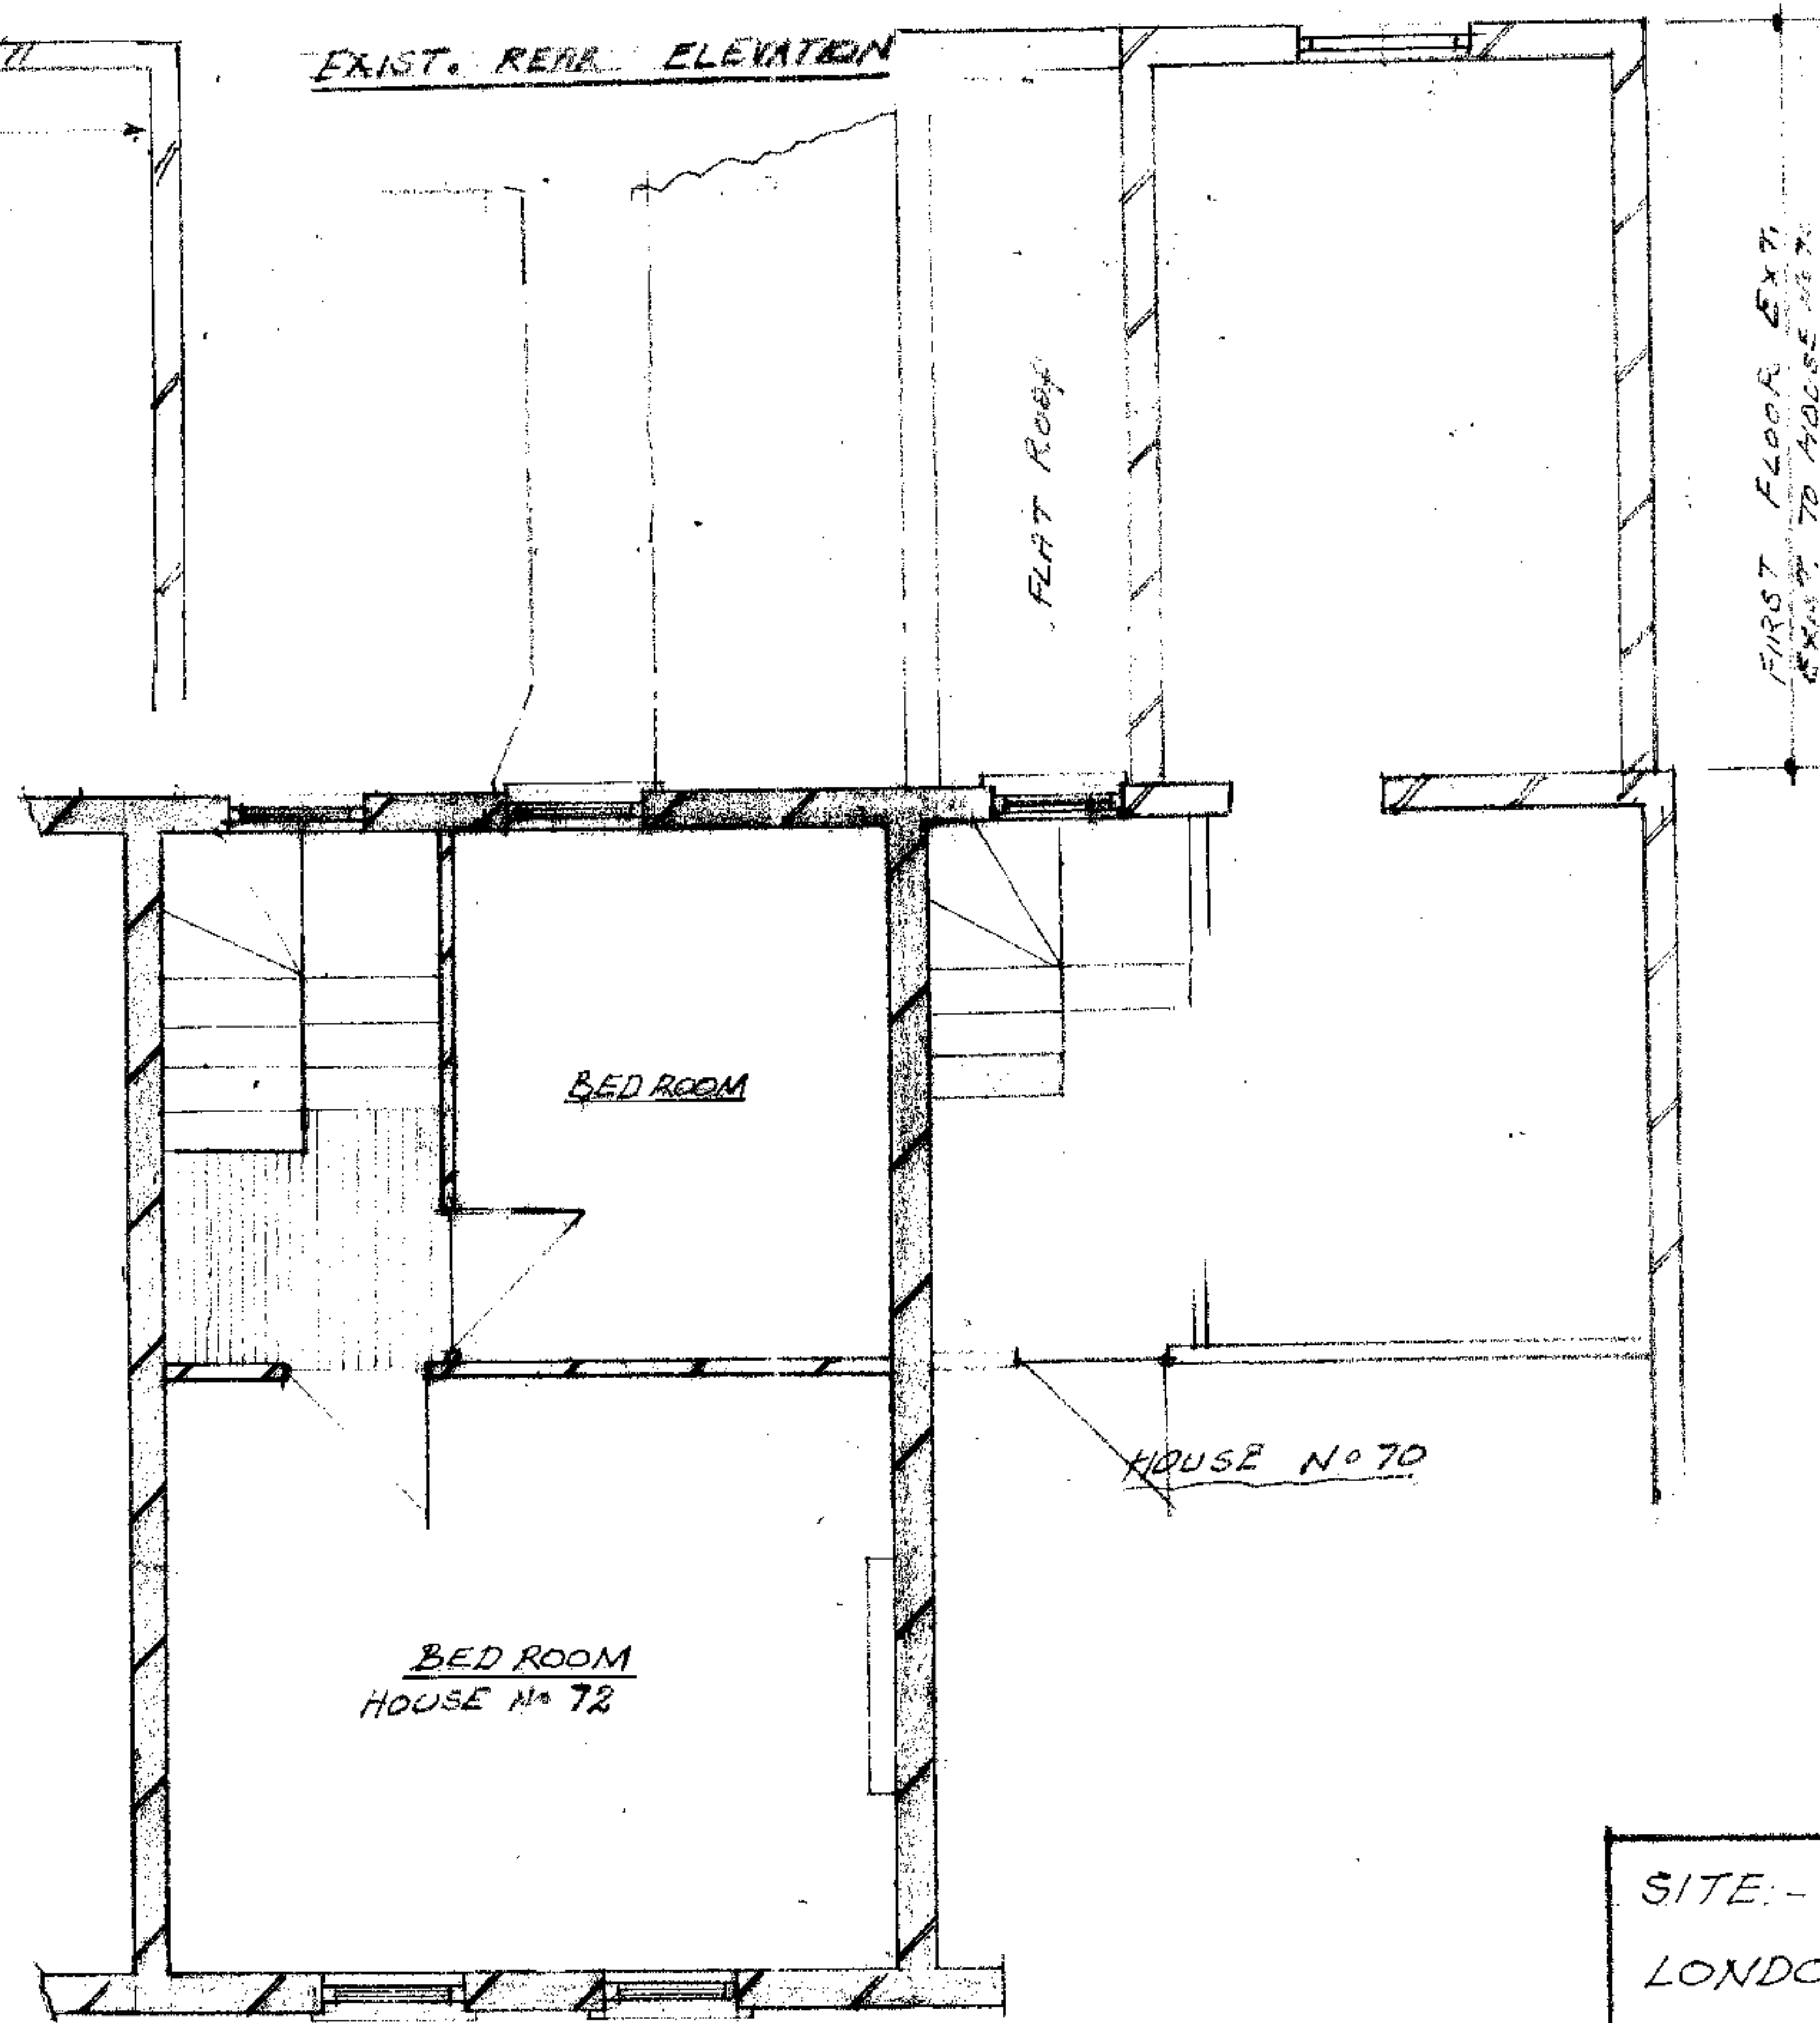


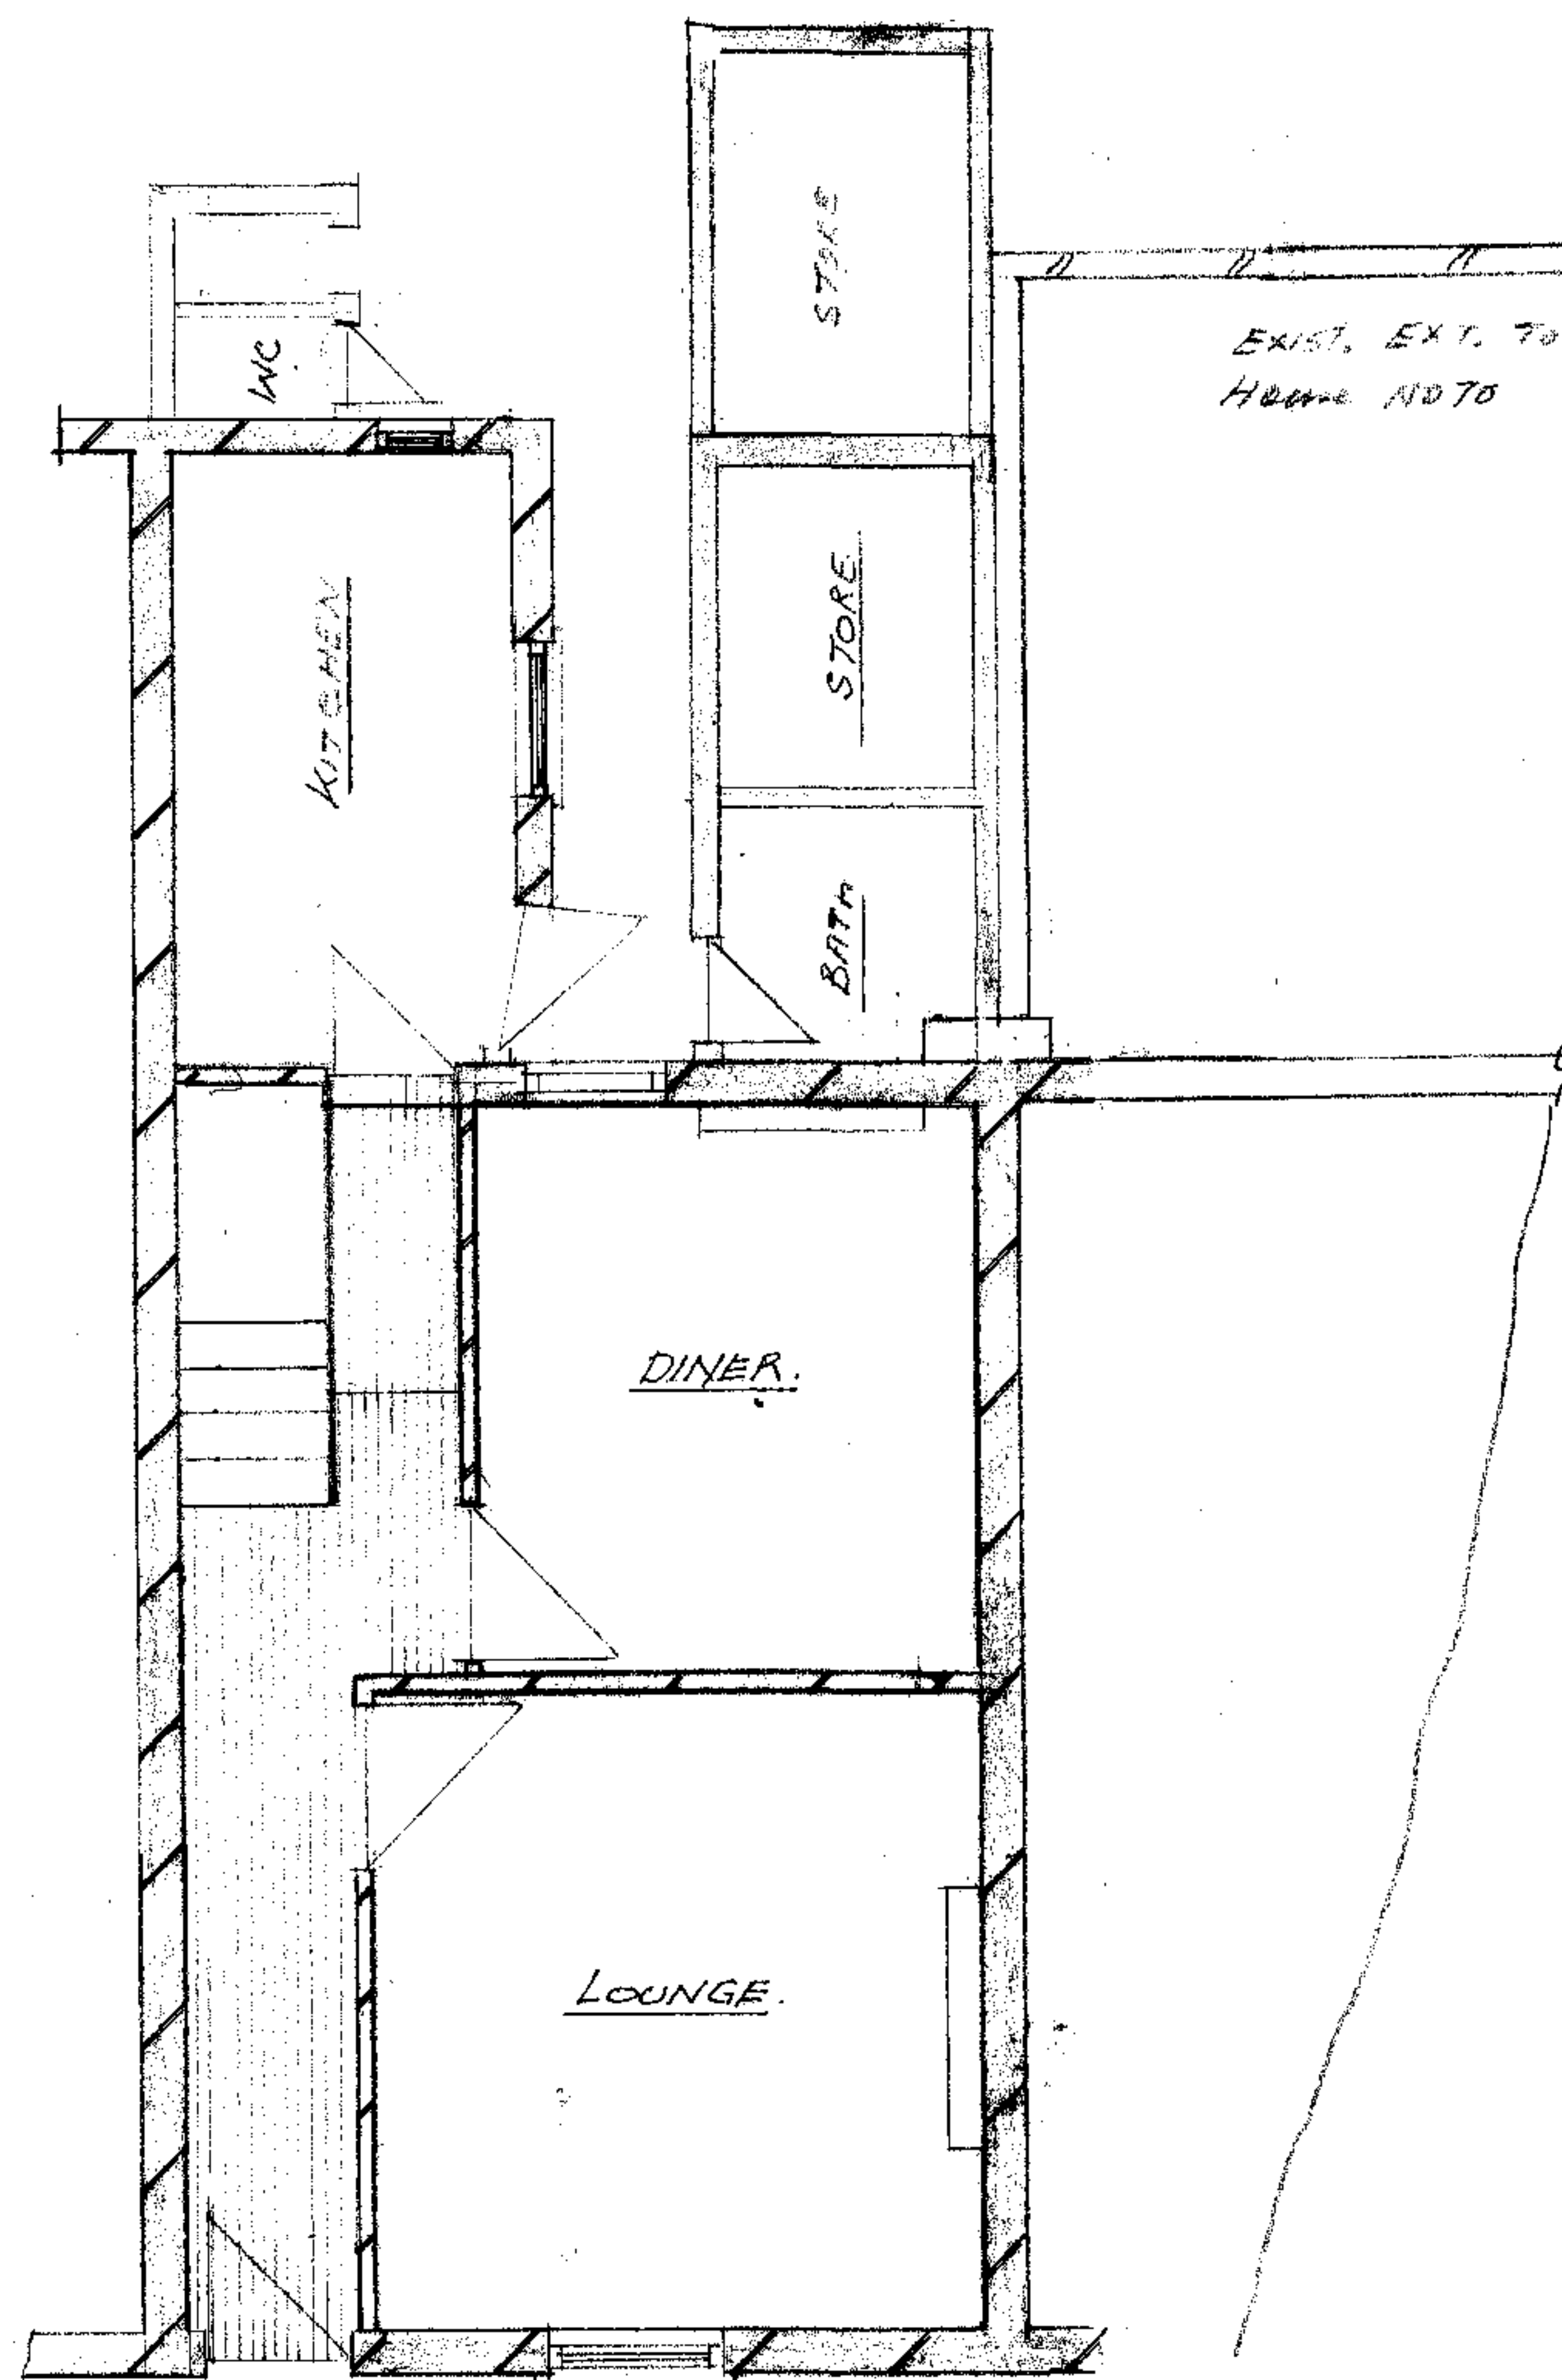

SITE:- 72, Clarence WAY. LONDON N.W 10 Proposed single story Rear & Part TWO story Rear EXT. and Alterations (Exist. PLANS)	SCALE
	1:50, 1:100
	DRG. NO B.N/016
	Revised PLAN/ELEV 12/10/07