




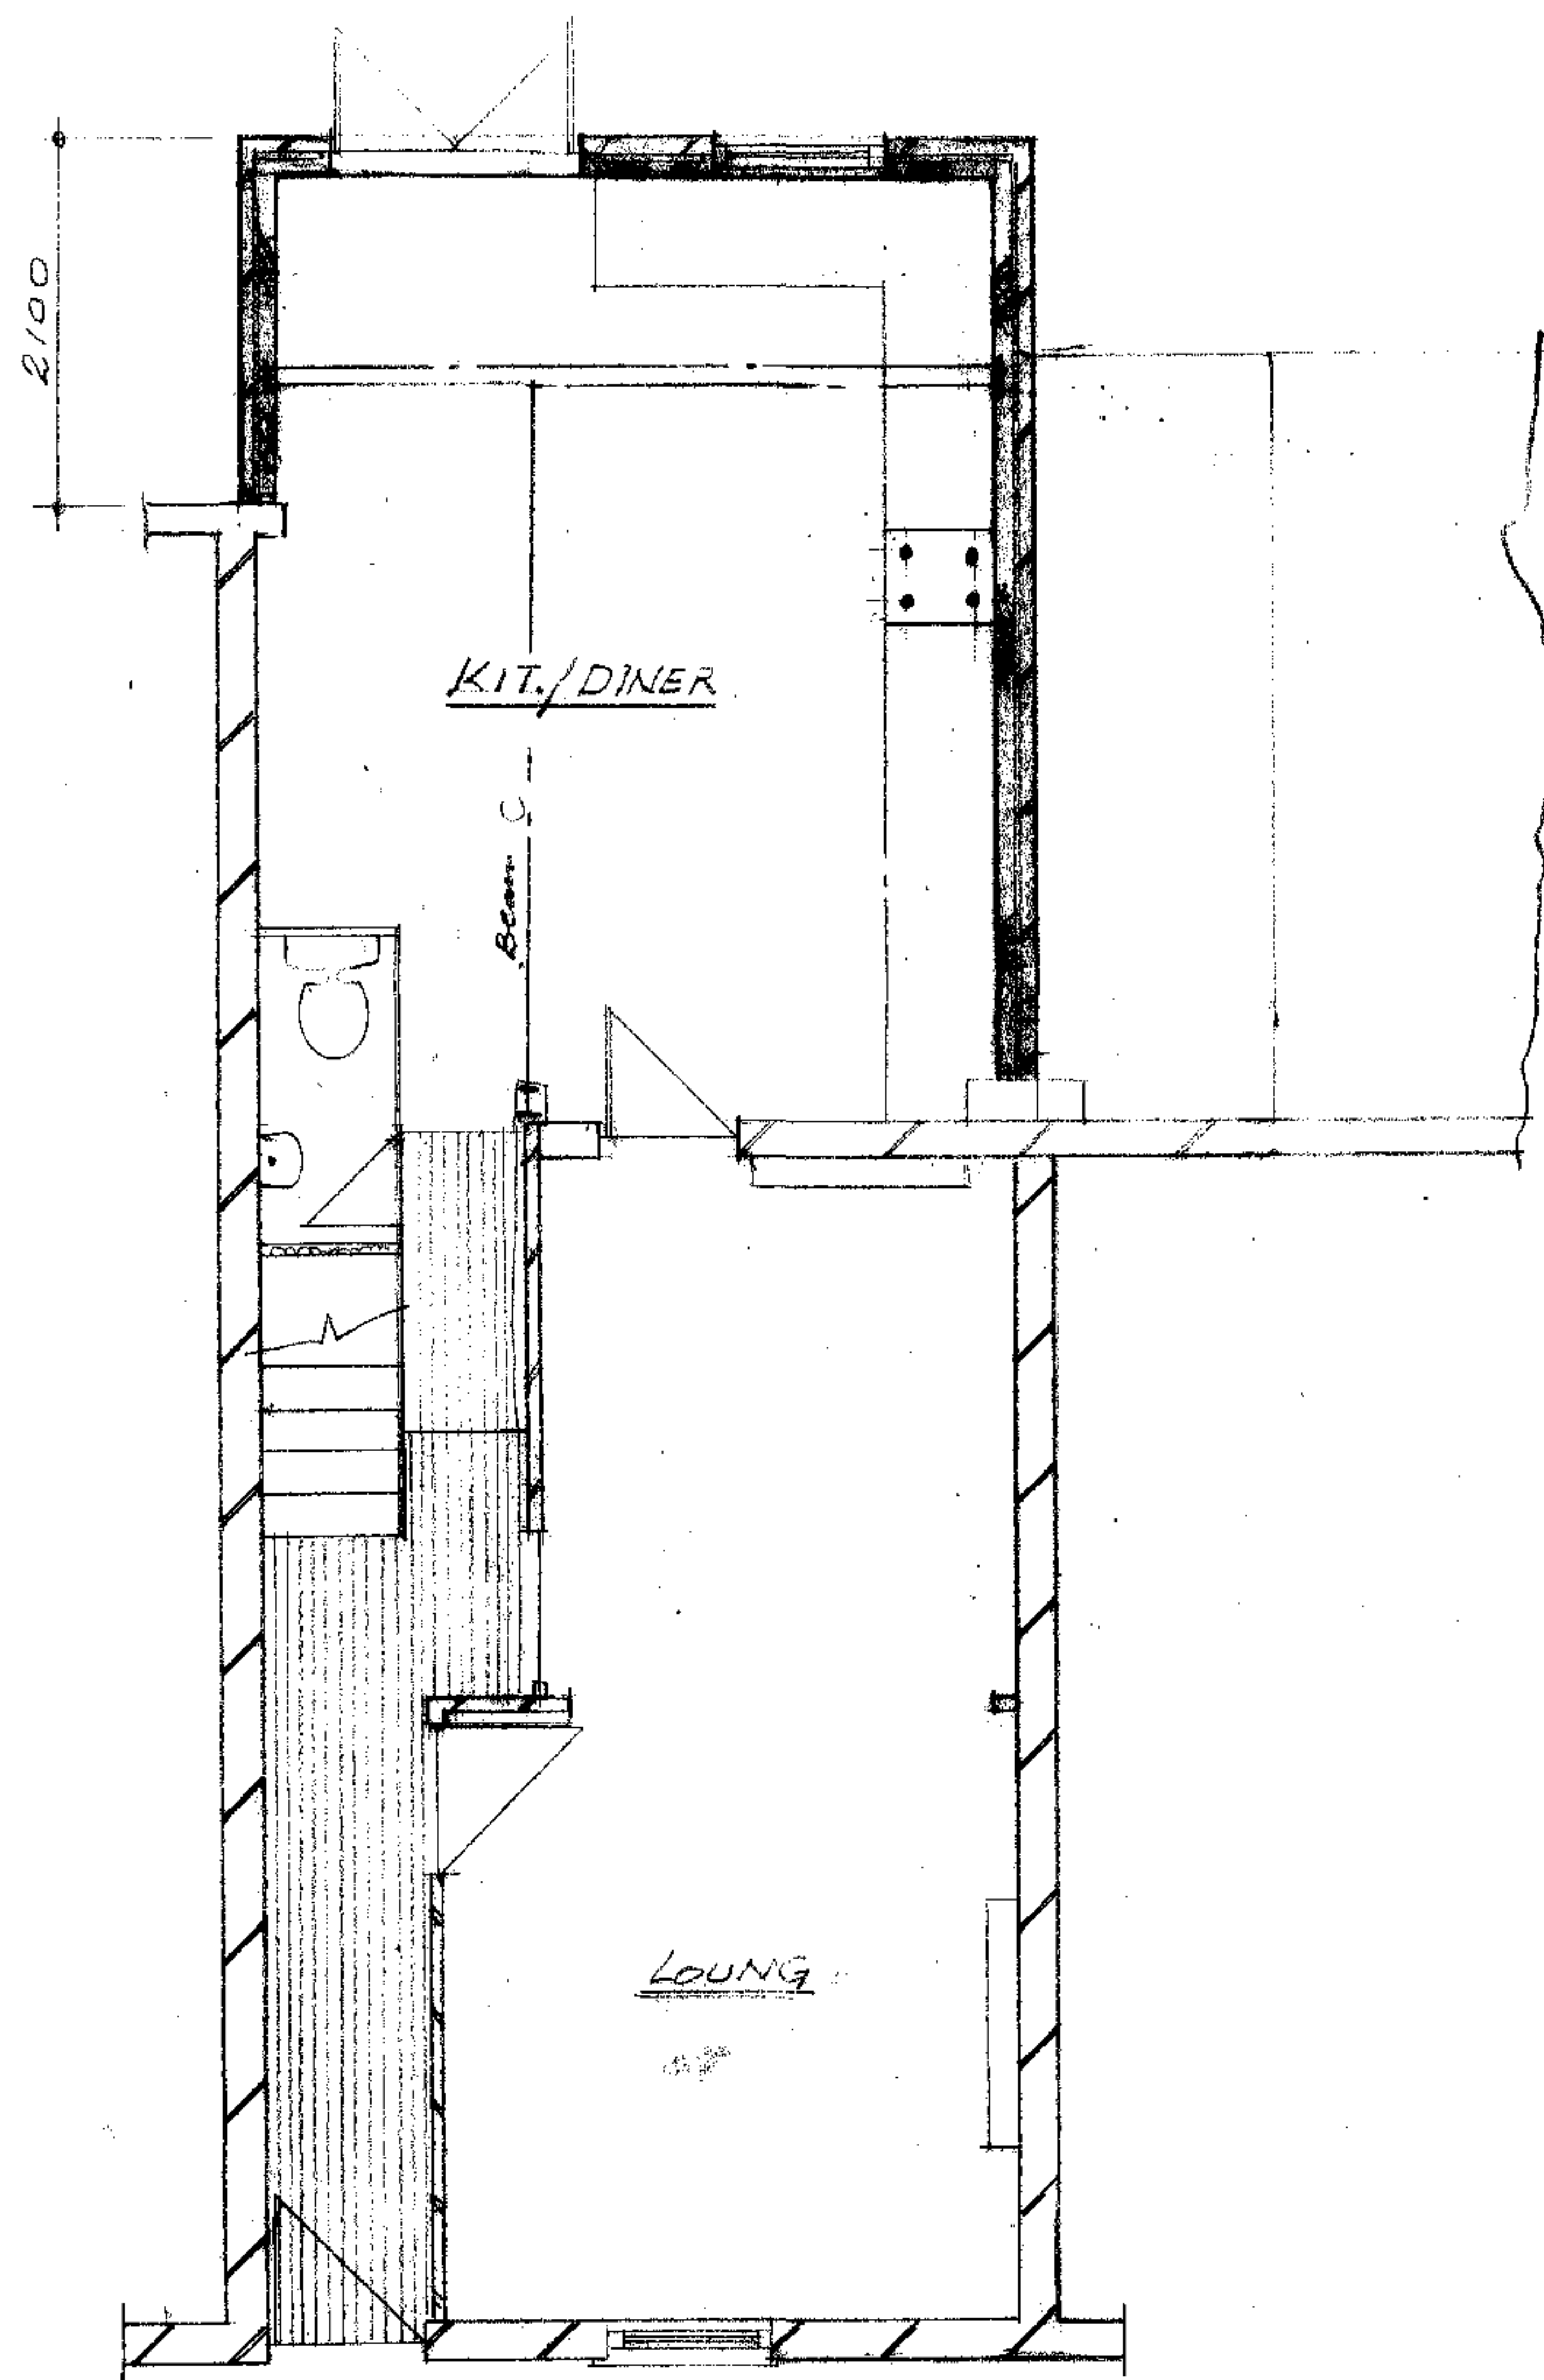


PROP. G.F. PLAN

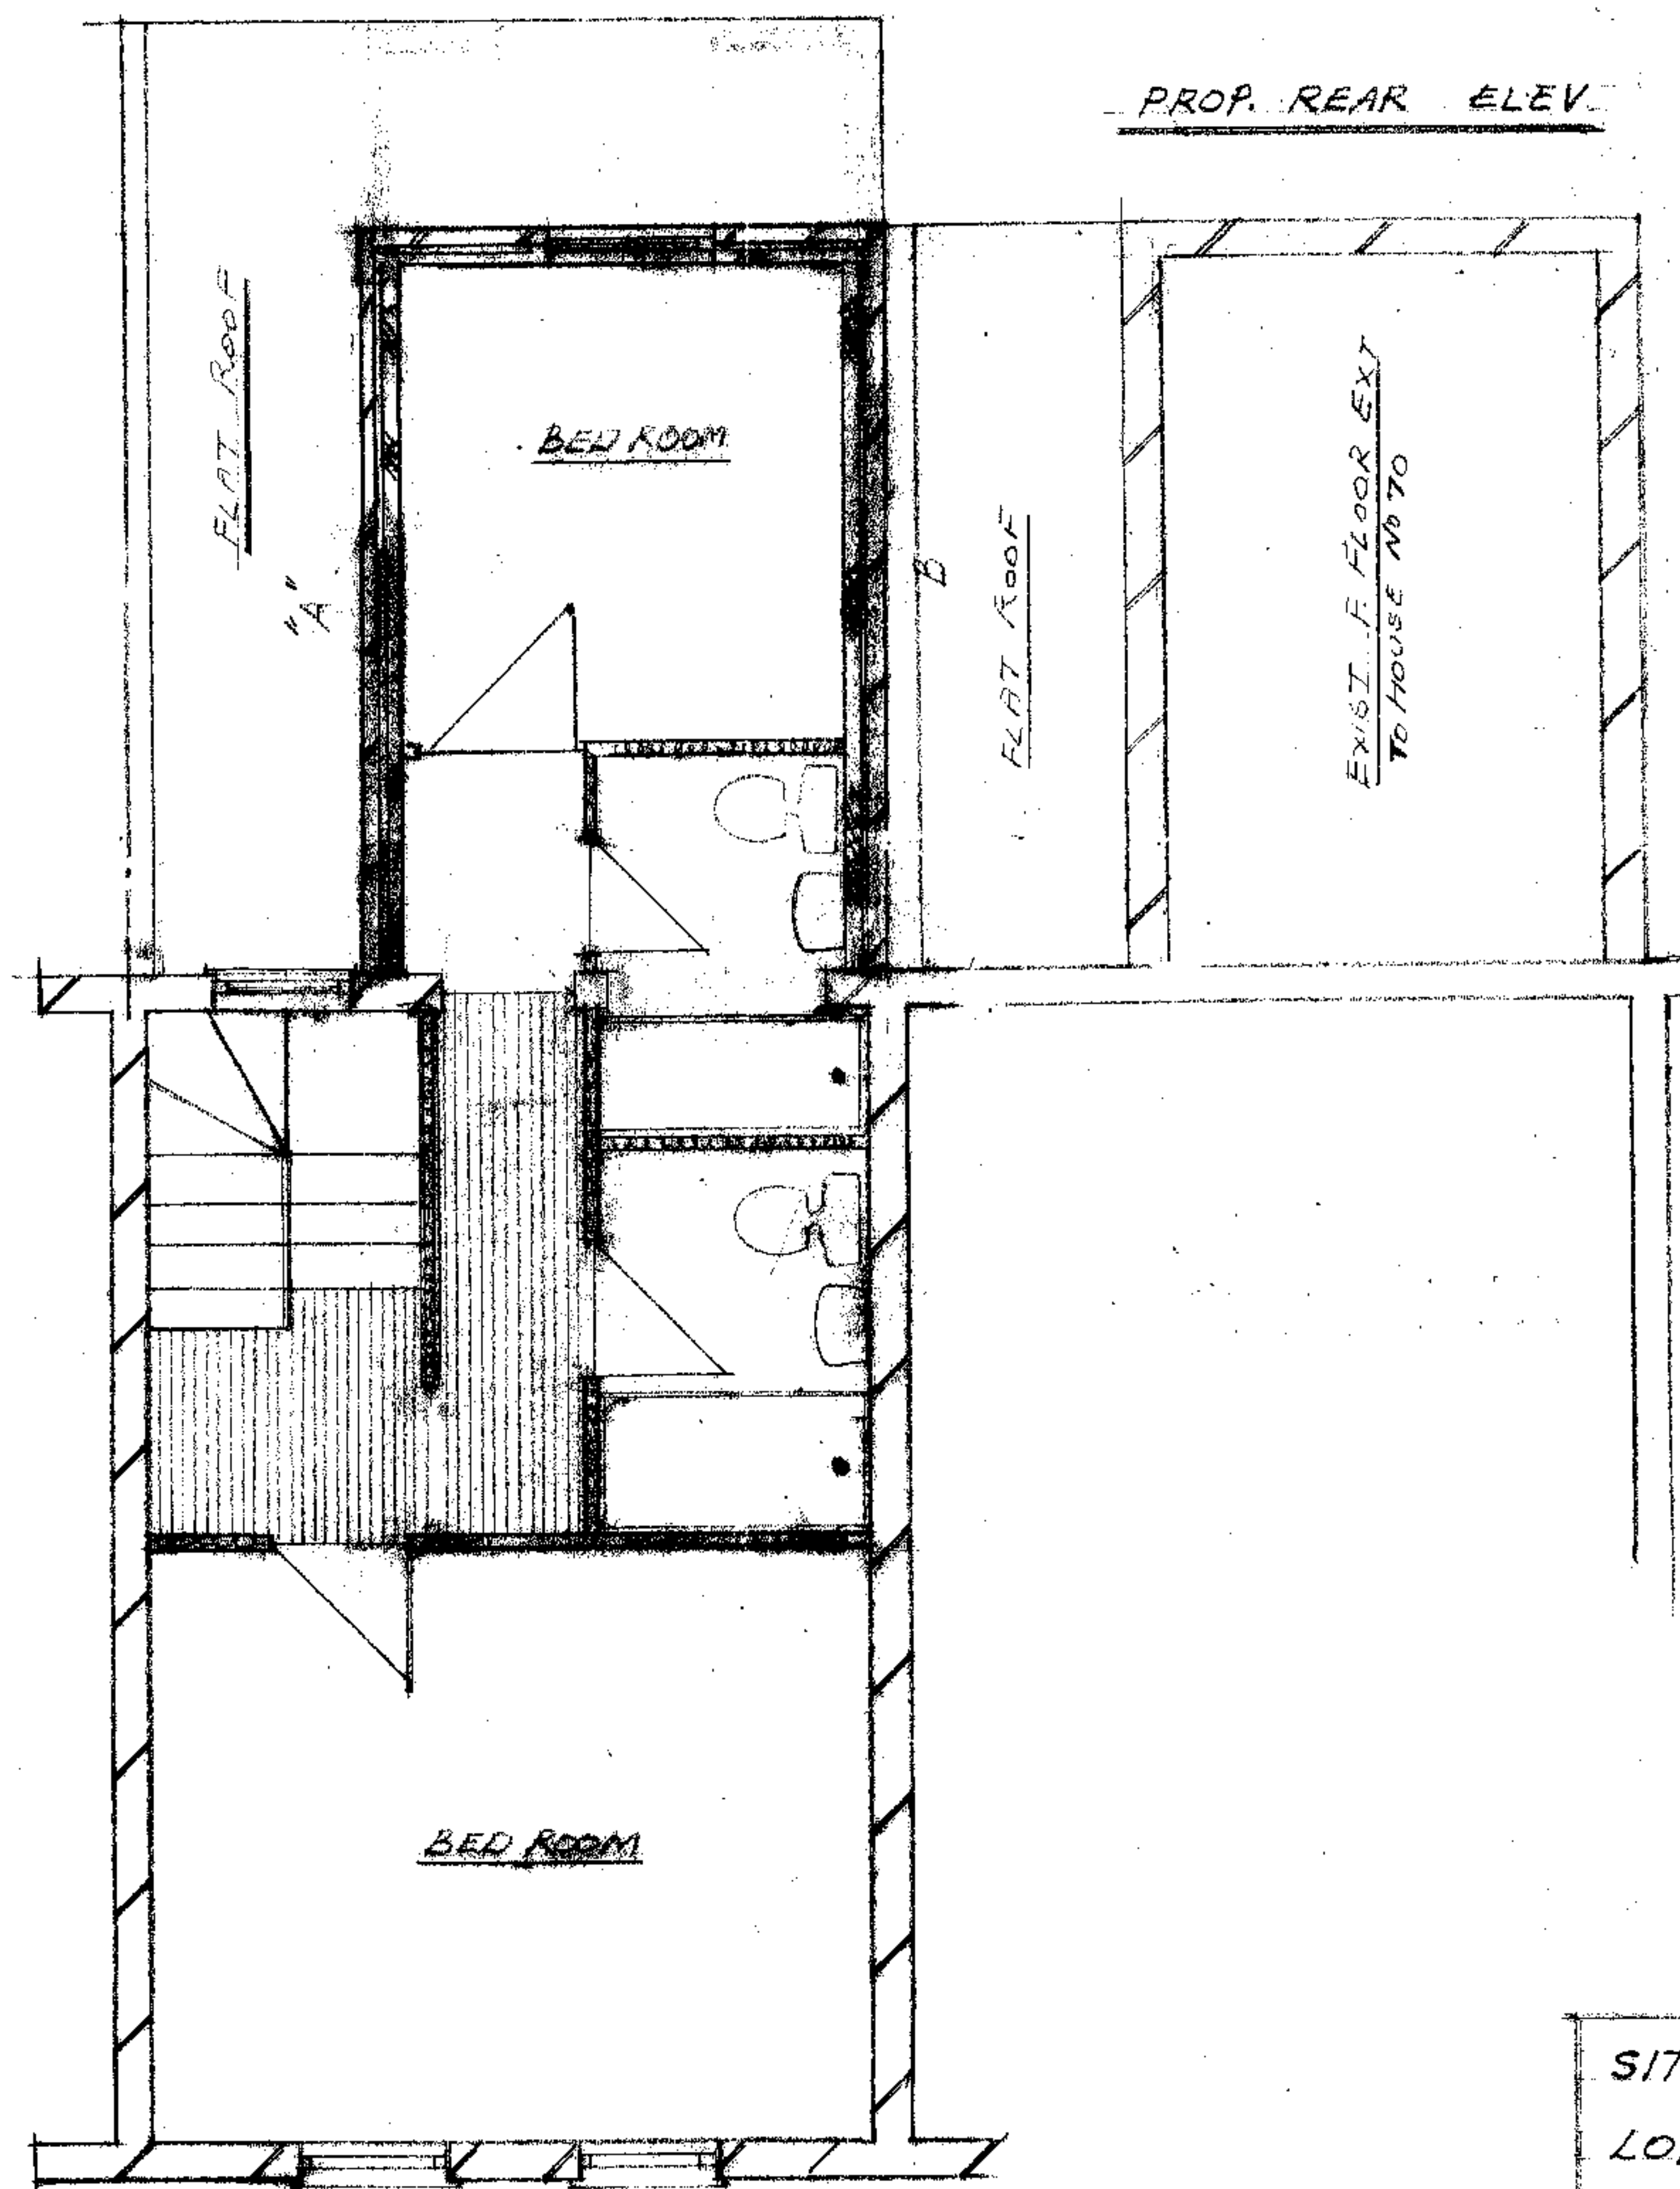


PROP. FIRST FLOOR PLAN

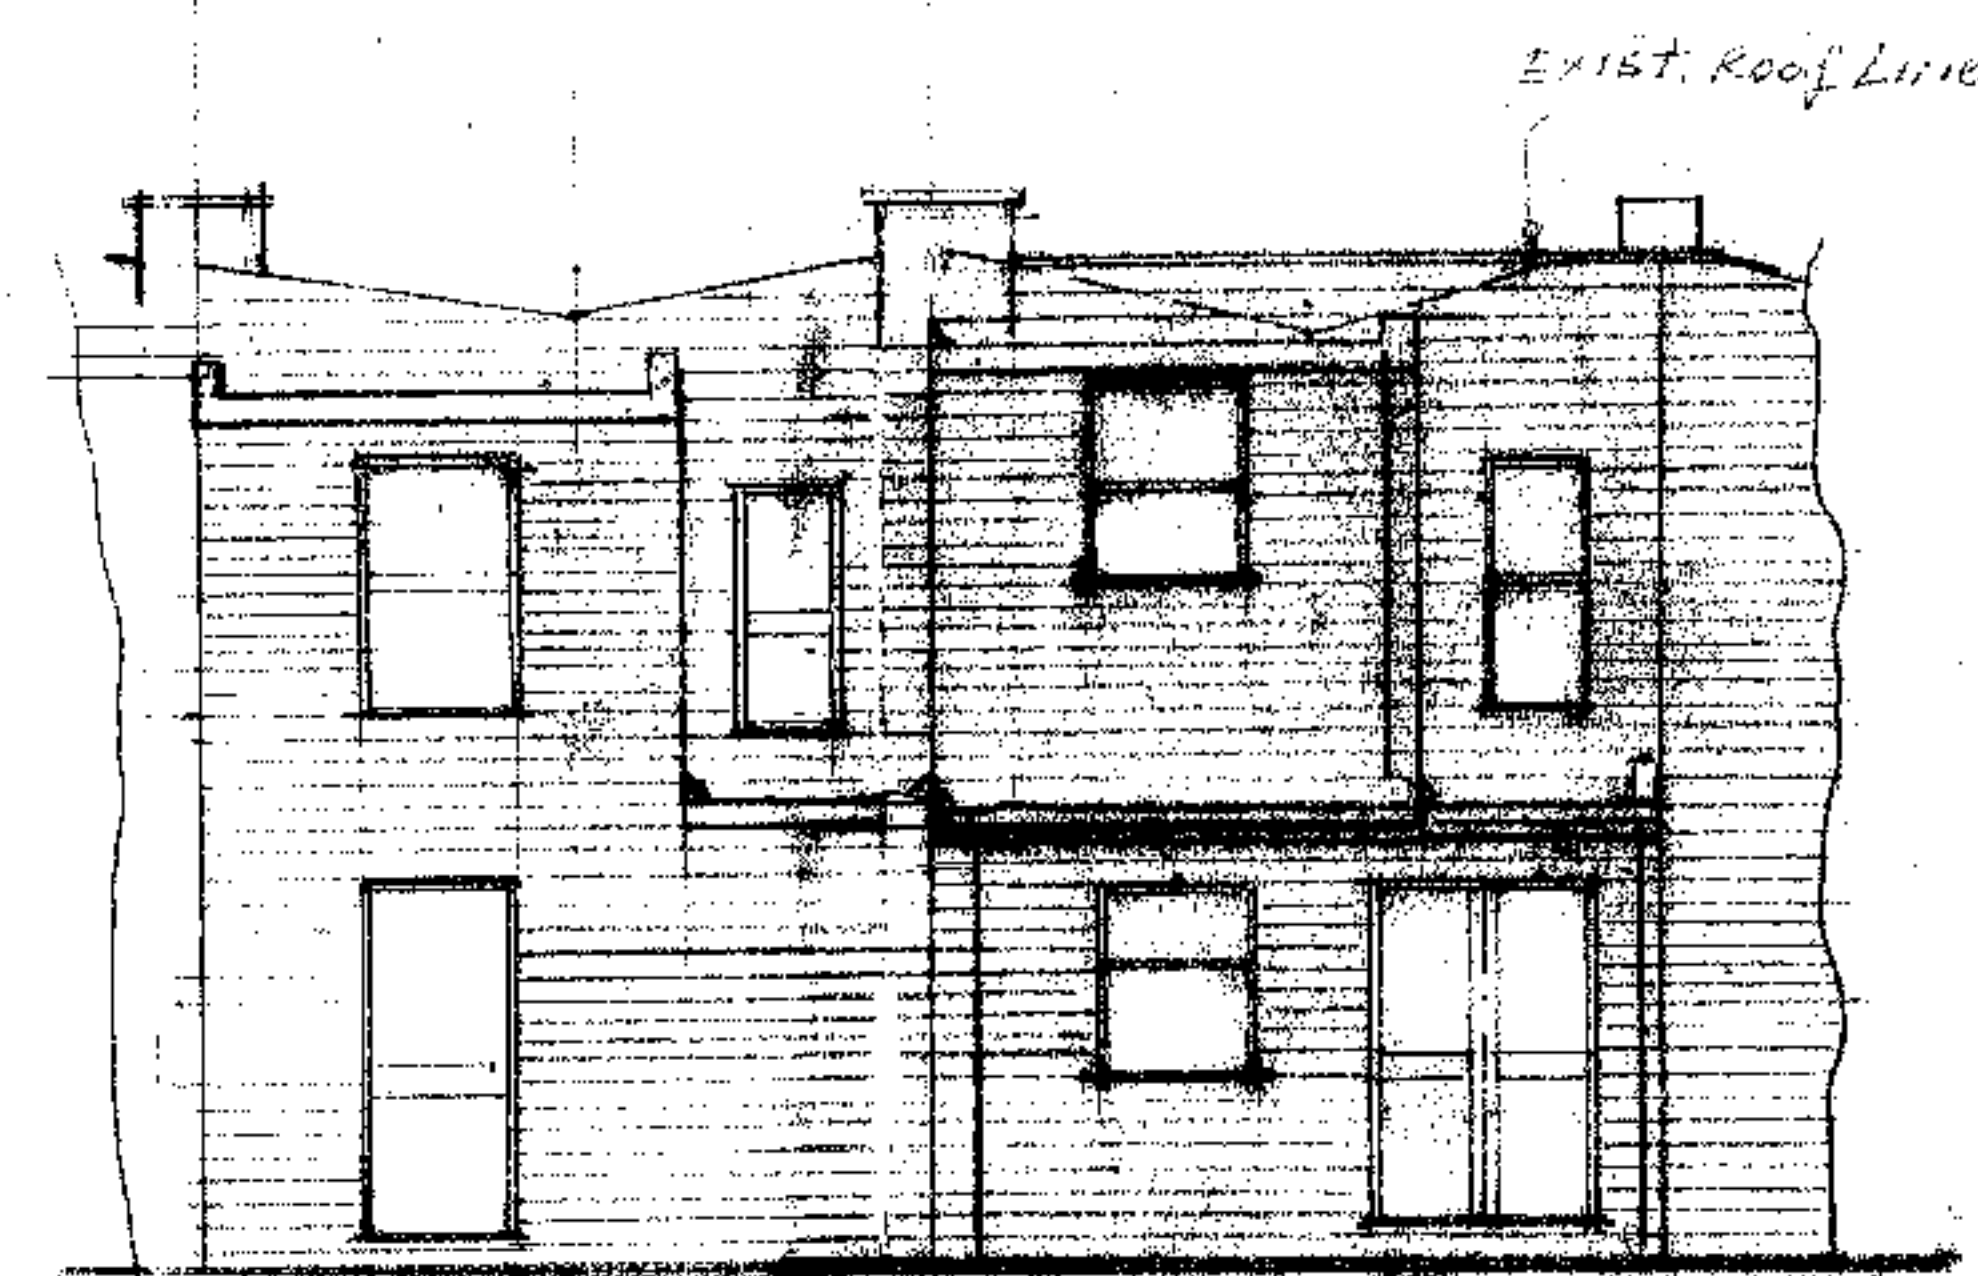

PROP. REAR ELEV.

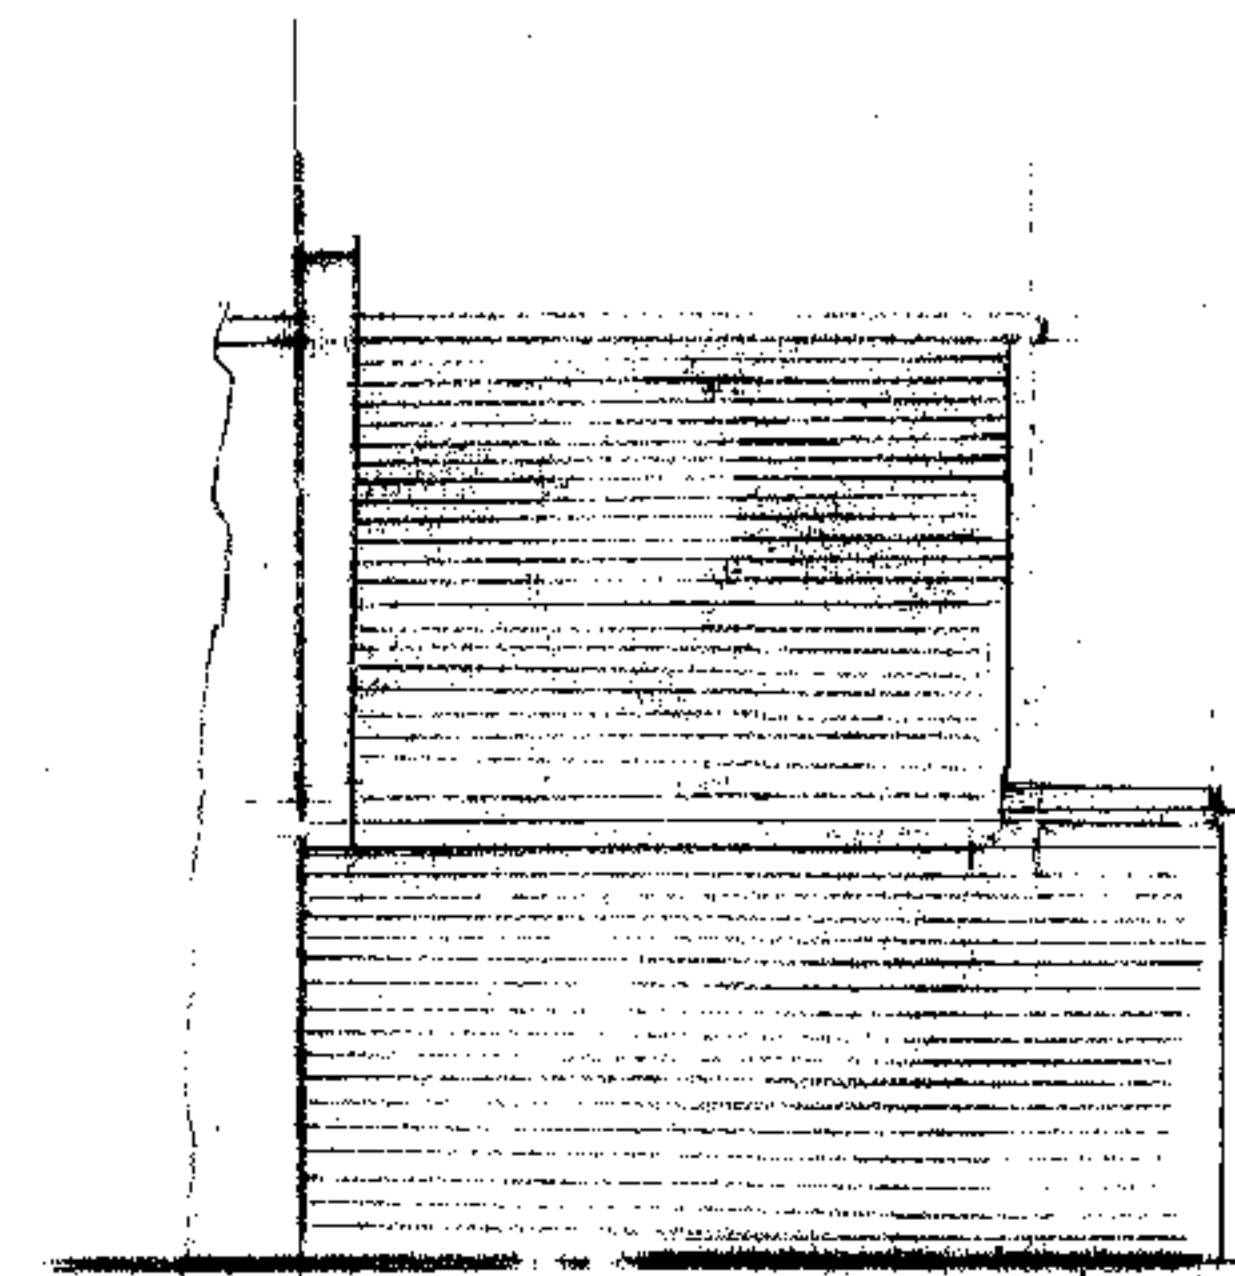

PROP. ELEVATION AT A

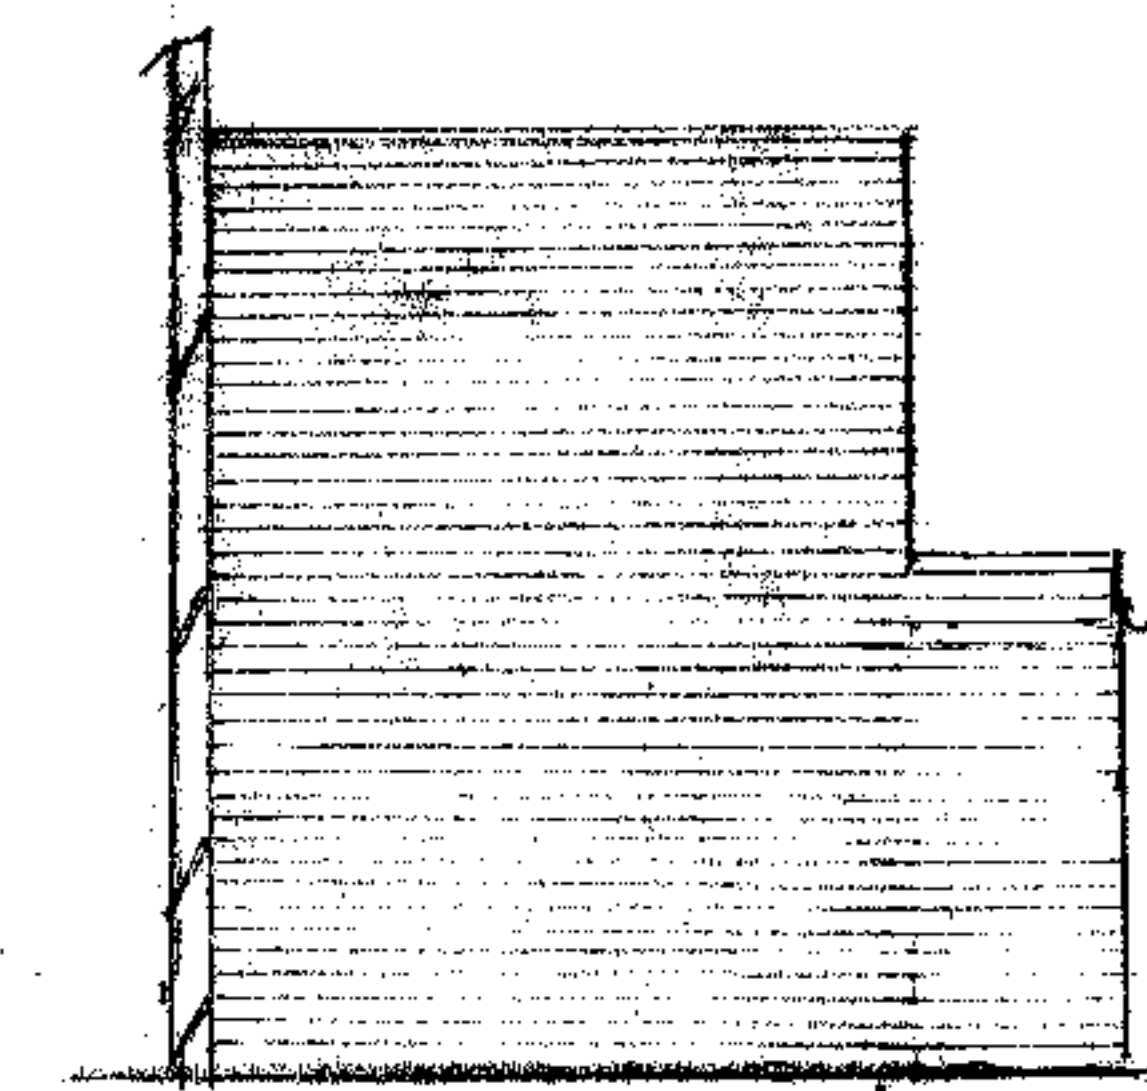

PROP. ELEVATION AT B

SITE:- 72, Clarence WAY.
LONDON N.W. 10
Proposed single story Rear &
Part two story Rear EXT.
And Alterations (Proposed PLANS)

Scale
1:50, 1:100

DRG: No B.N/016