
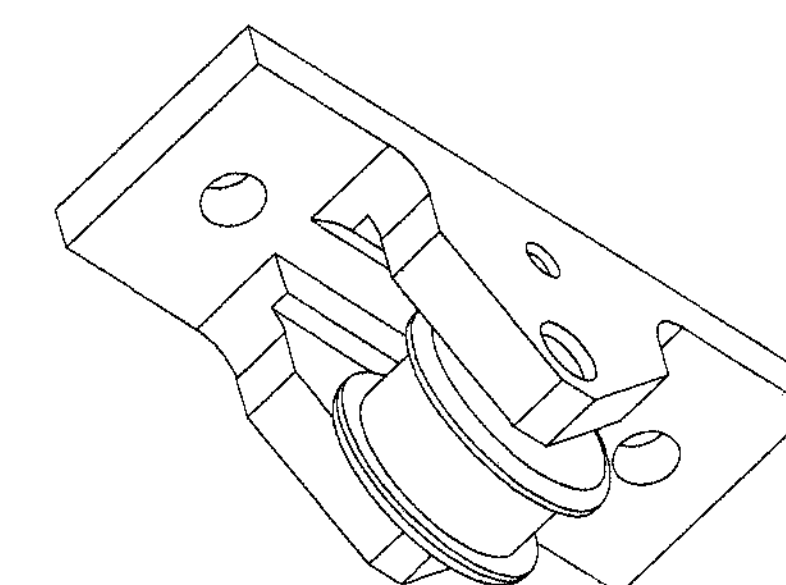
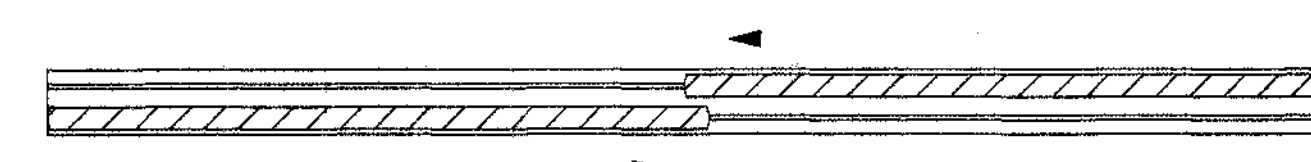
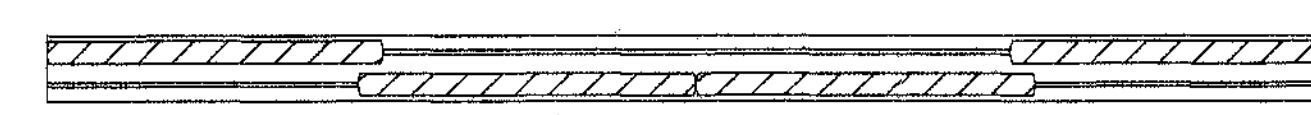
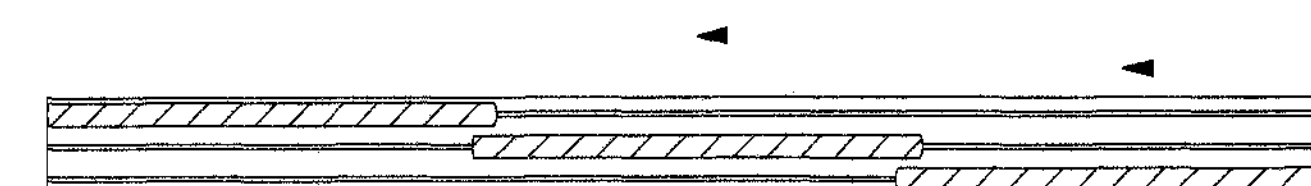
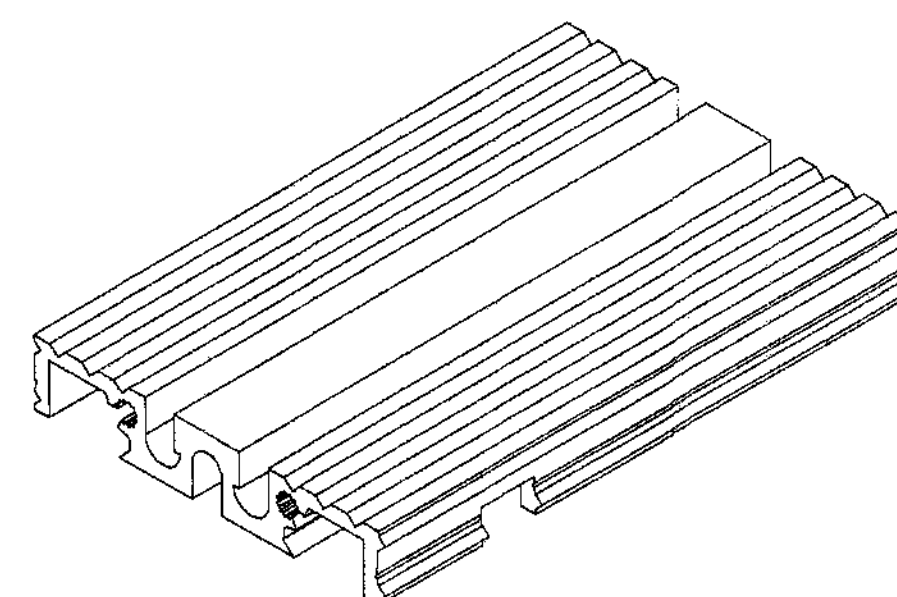
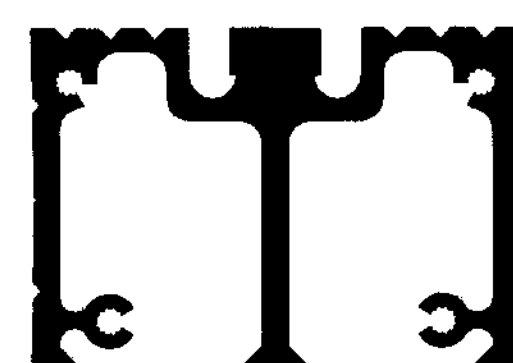
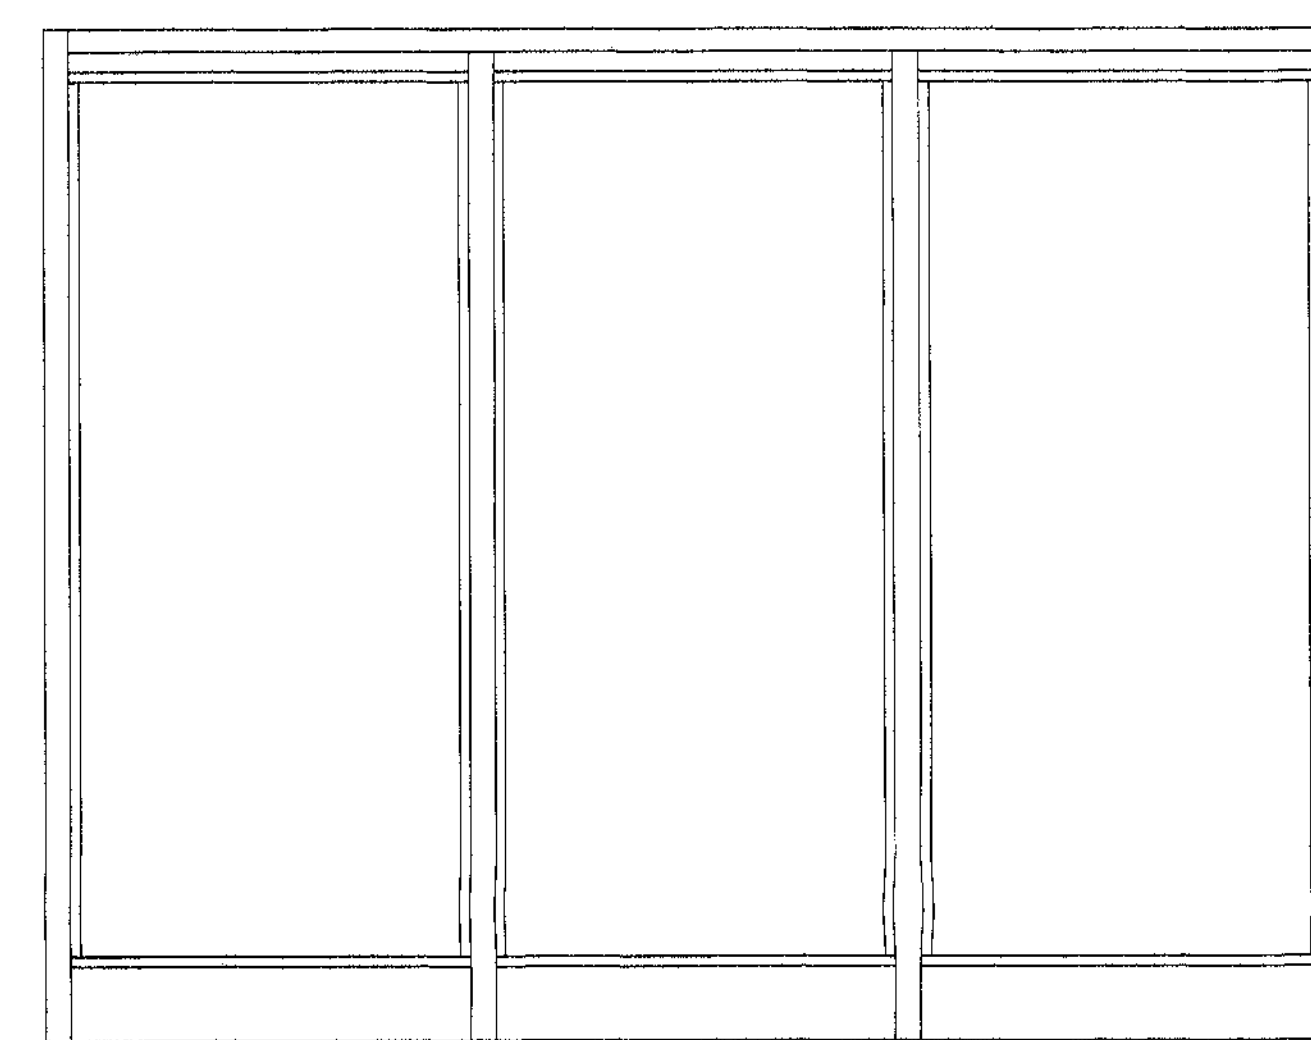
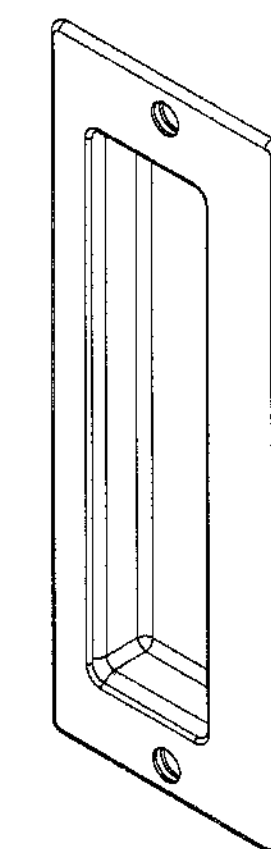
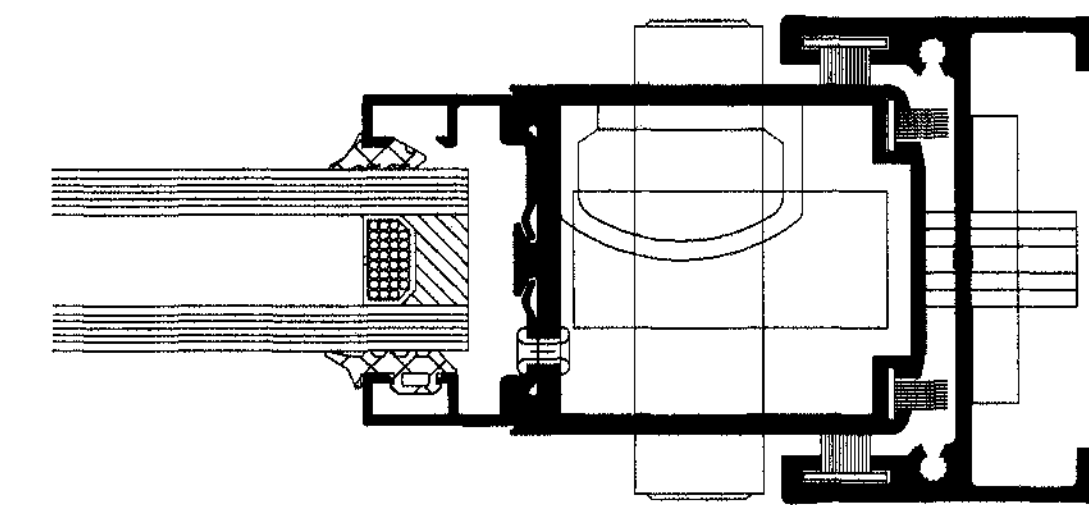
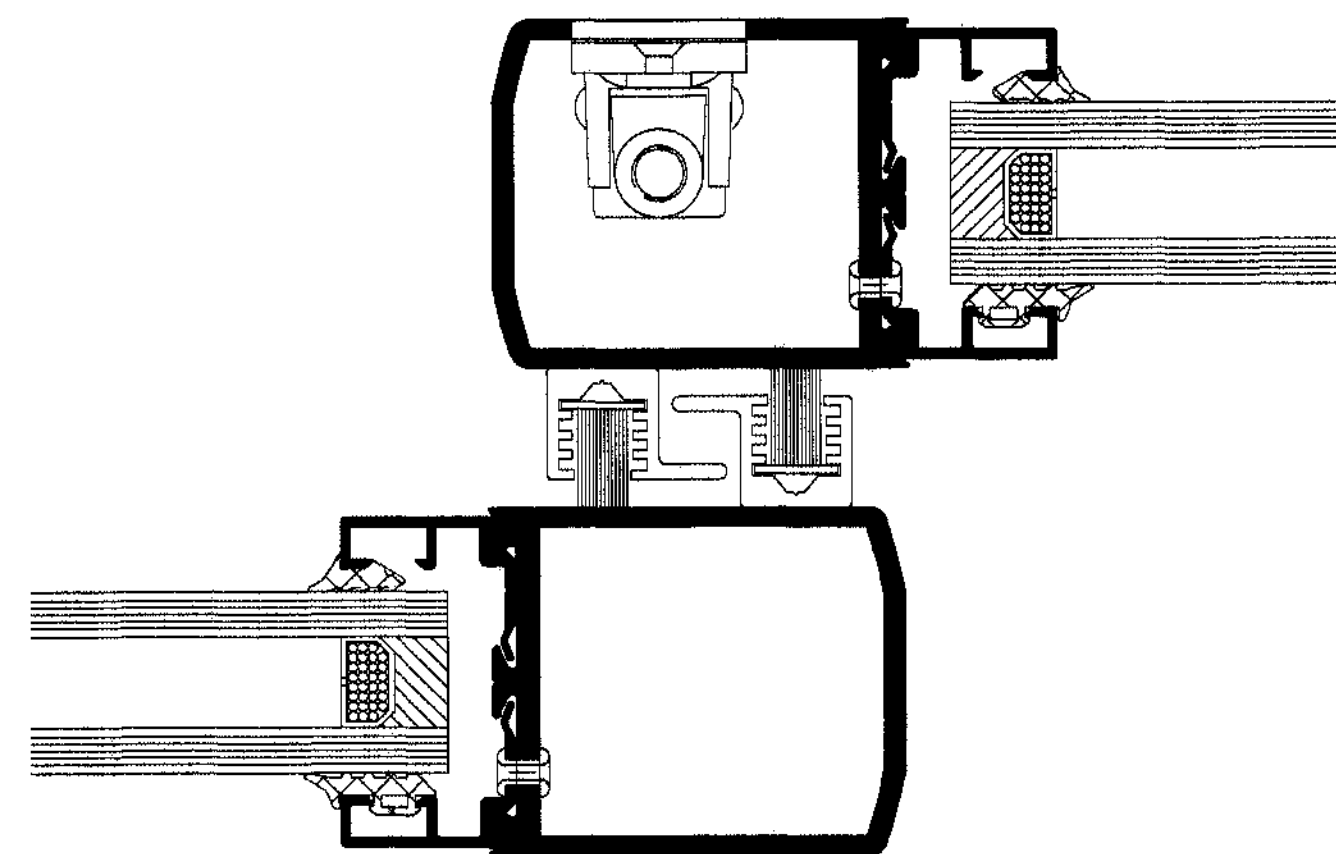


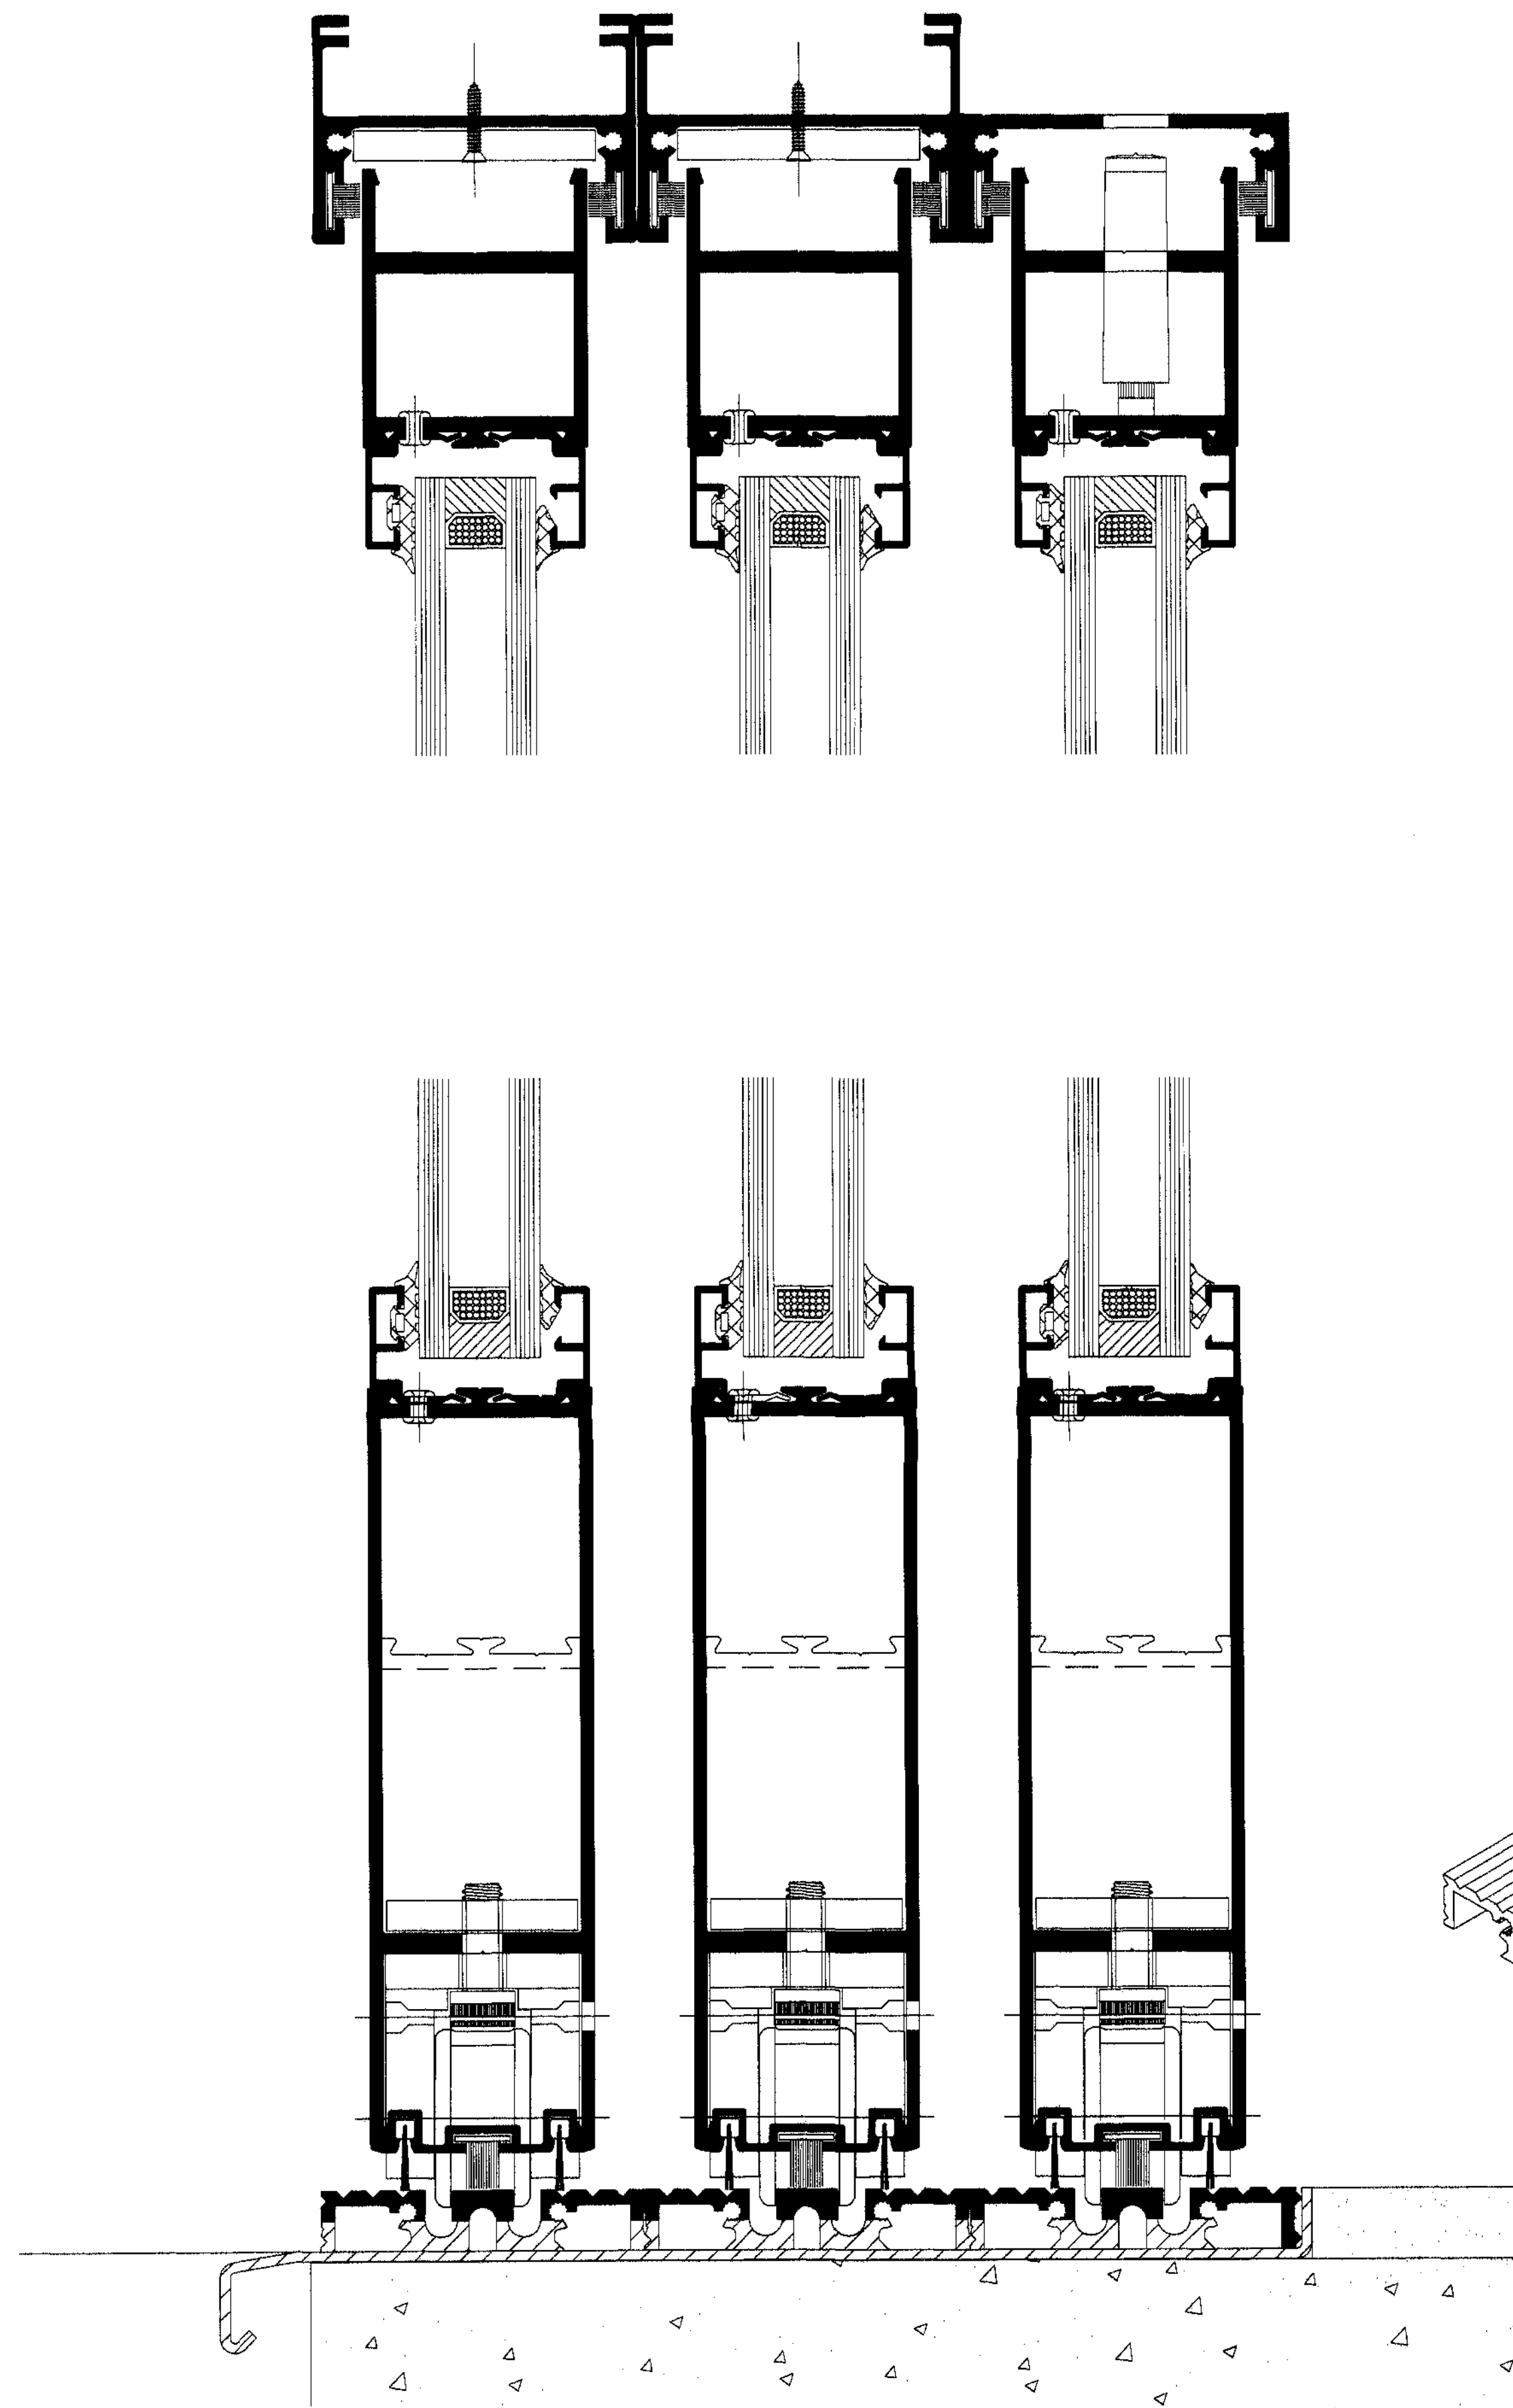

Client:

ping pong

Project:

83-84
Hampstead High Street
Hampstead
London
NW3 1RE

Detail:

COMAR 7

DOOR SYSTEM
SLIDING DOORS

Drng No:

7.1

Date:

October 2007

Scale:

1:2

COMAR ARCHITECTURAL
ALUMINIUM SYSTEMS