




Do not scale from this drawing or use as a template.

All dimensions must be verified before any work is put in hand and any discrepancies must be reported to Ladbrokes H.O. Property Development immediately.

Where any variations occur between small scale and detailed drawings the detailed drawing should take precedence. Copyright of this drawing is reserved by Ladbrokes Plc and issued on condition that it is not copied or disclosed to any third party either wholly or in part without the consent of Ladbrokes Plc in writing.

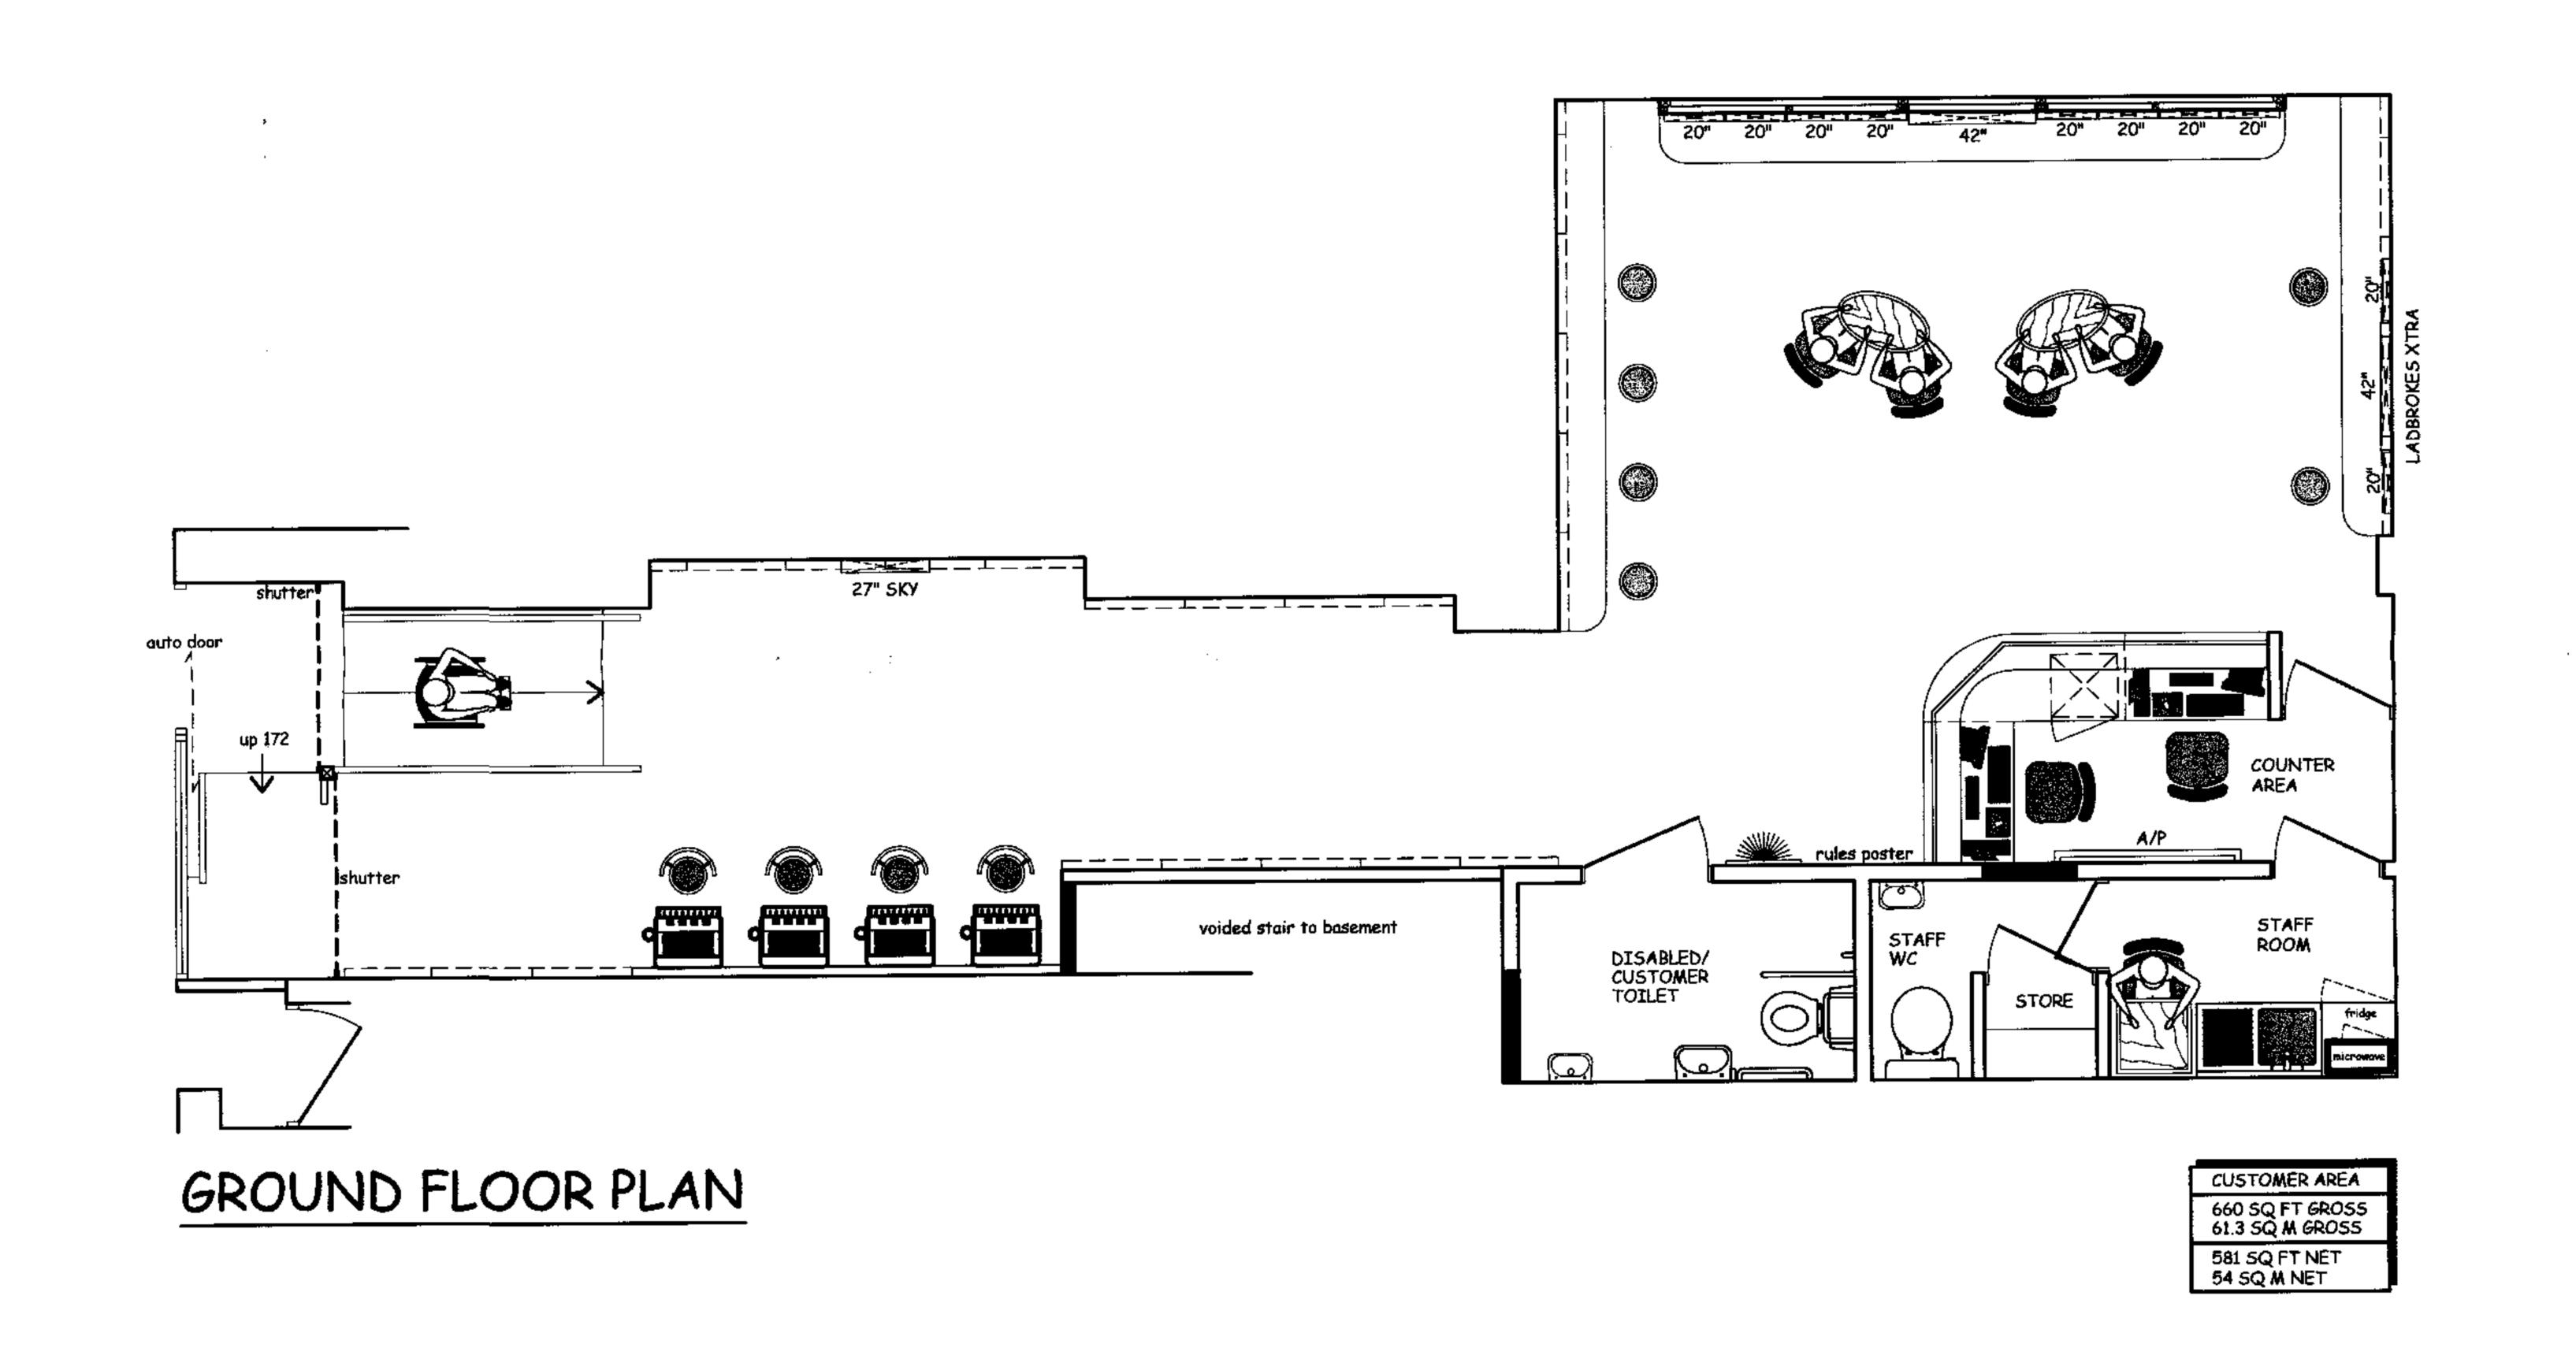

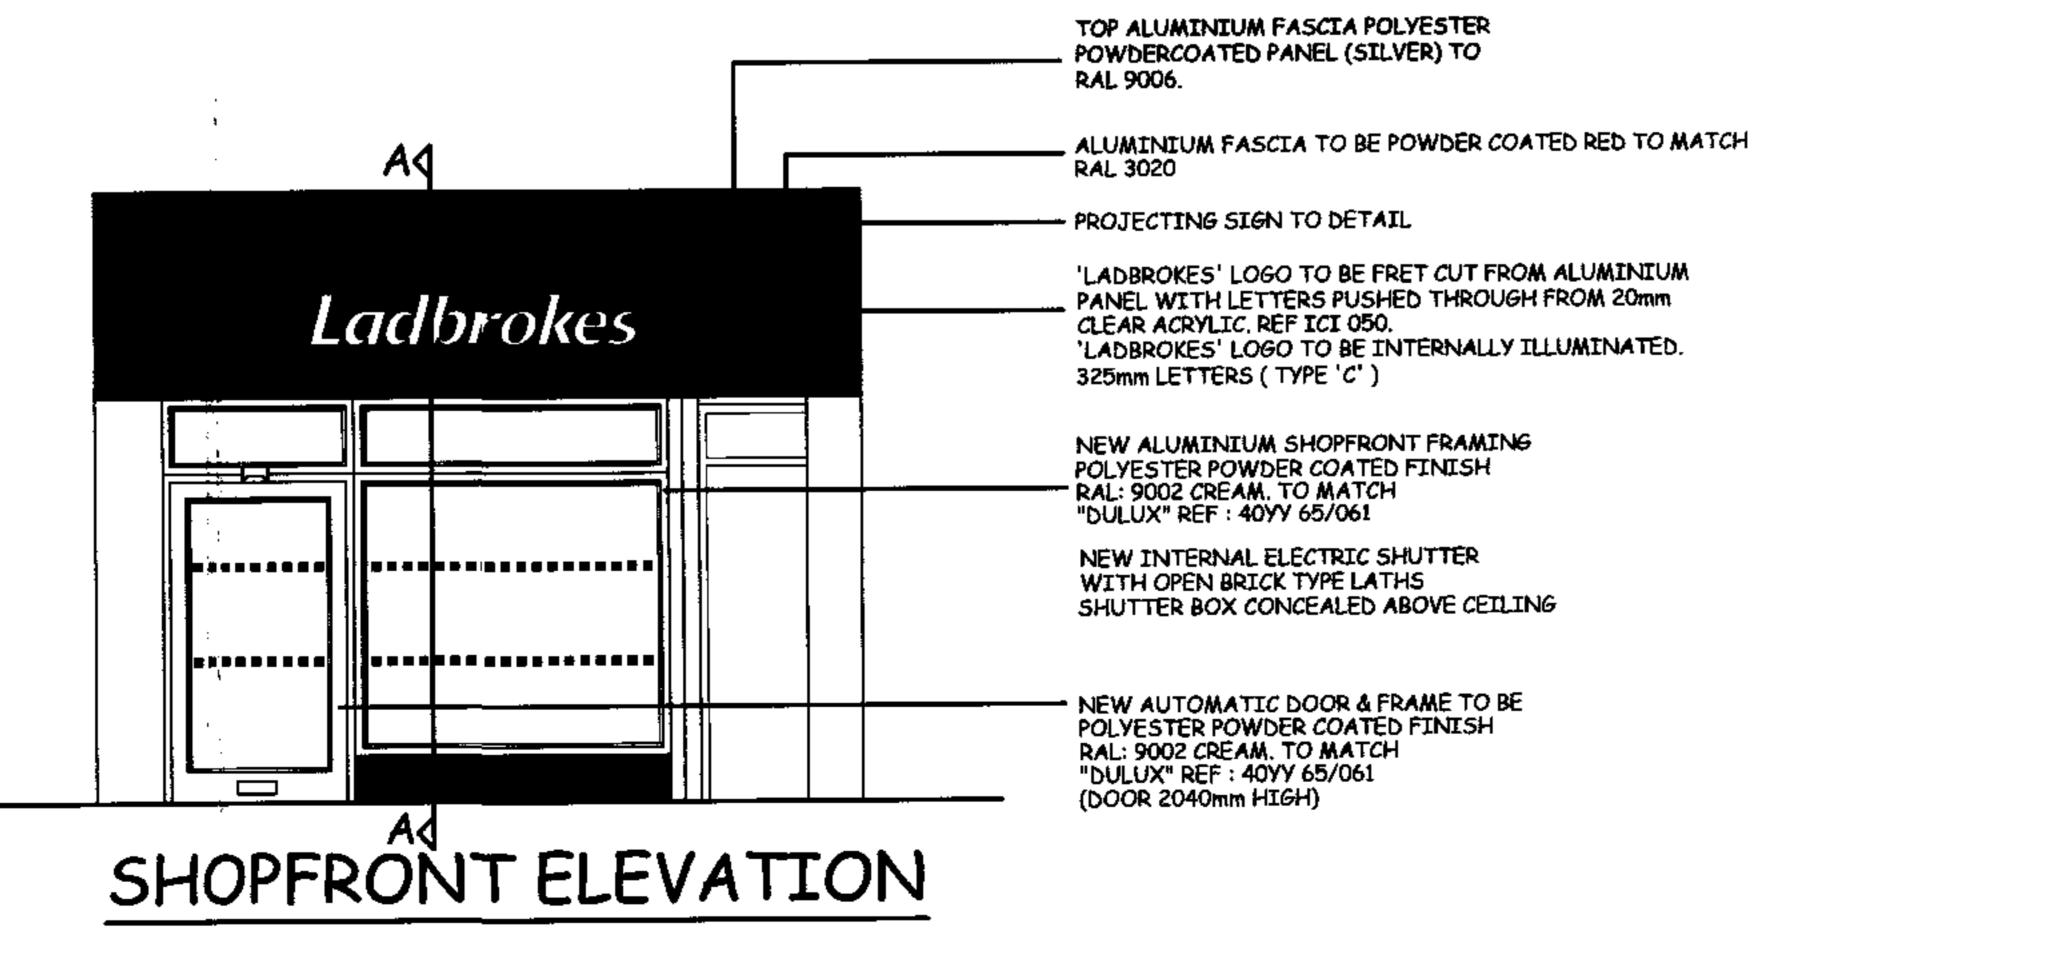

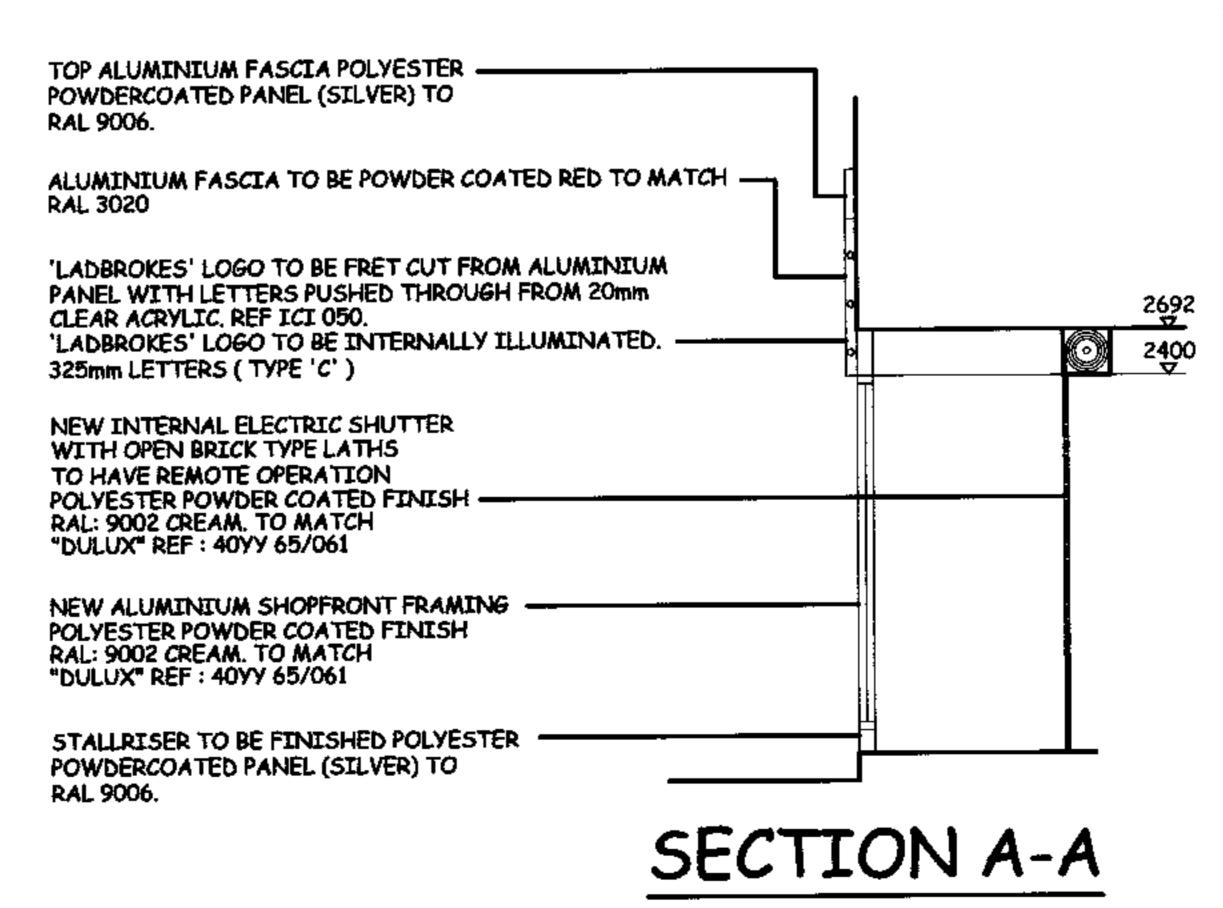

## FASICIA SIGNAGE

FABRICATED FROM 1050 GRADE 145WG (2MM) ALUMINIUM WITH 100MM RETURNS TO ALL SIDIES AND FOLDED UPSTAND FOR WEATHERING. ALL EXPOSED FACES TO BE POWDER COATED TO MATCH RAL3020 MATT (RED), 32.5% GLOSS ALL FIXING SCREWS, BOLTS ETC TO BE 2692 STAINLESS STEEL NON FERROUS WITH POWDER COATED FINISH TO MATCH 2400 BACKGROUND PANEL.
WHIERE VERTICAL JOINTS ARE REQUIRED, THESE ARE TO BE MADE TO PROVIDE A BALANCED APPEARANCE OF THE SIGN. CASING TO BE FABRICATED FROM 145WG (2MM) ALUMINIUM TO BE CNC ROUTED TO ALLOW PUSH THROUGH DETAIL TO PROTRUDE 21MM FROM THE FACE OF THE ALUMINIUM SCRIPT TO CONSIST OF 3MM 050 CAST ACRYLIC BONDED TO 20MM CLEAR CAST ACRYLIC USING TENSOL 70 LIQUID ACRYLIC. ONLY "LADBROKES" TO BE INTERNALLY ILLIUMINATED VIA HOT CATHODE FLUORESCENT LAMPS OF WHITE LED'S. LADBROKES SCRIPT DETAIL TO BE TYPE C 325mm HIGH X 1530mm LÖNG.

В	<del></del>	Elevation and Section Added.  Layout revised.
Ā		Step at entrance retained.
Rev	Date	Description

## Ladbrokes

Address


9 GOODGE STREET LONDON W1

PROPOSED LAYOUT

Drawn J.Godding	Date 18/07/07	Scale 1.50
Rad 	Location 	Customer Area 660 sq ft Gross 581 sq ft net
Drawing GOOD/02 Number		Revision C

Licensing & Development

Ladbrokes Plc, Imperial House, Imperial Drive, Rayners Lane,
Harrow, Middlesex, HA2 7JW. Tel +44 (0)20 8868 8899

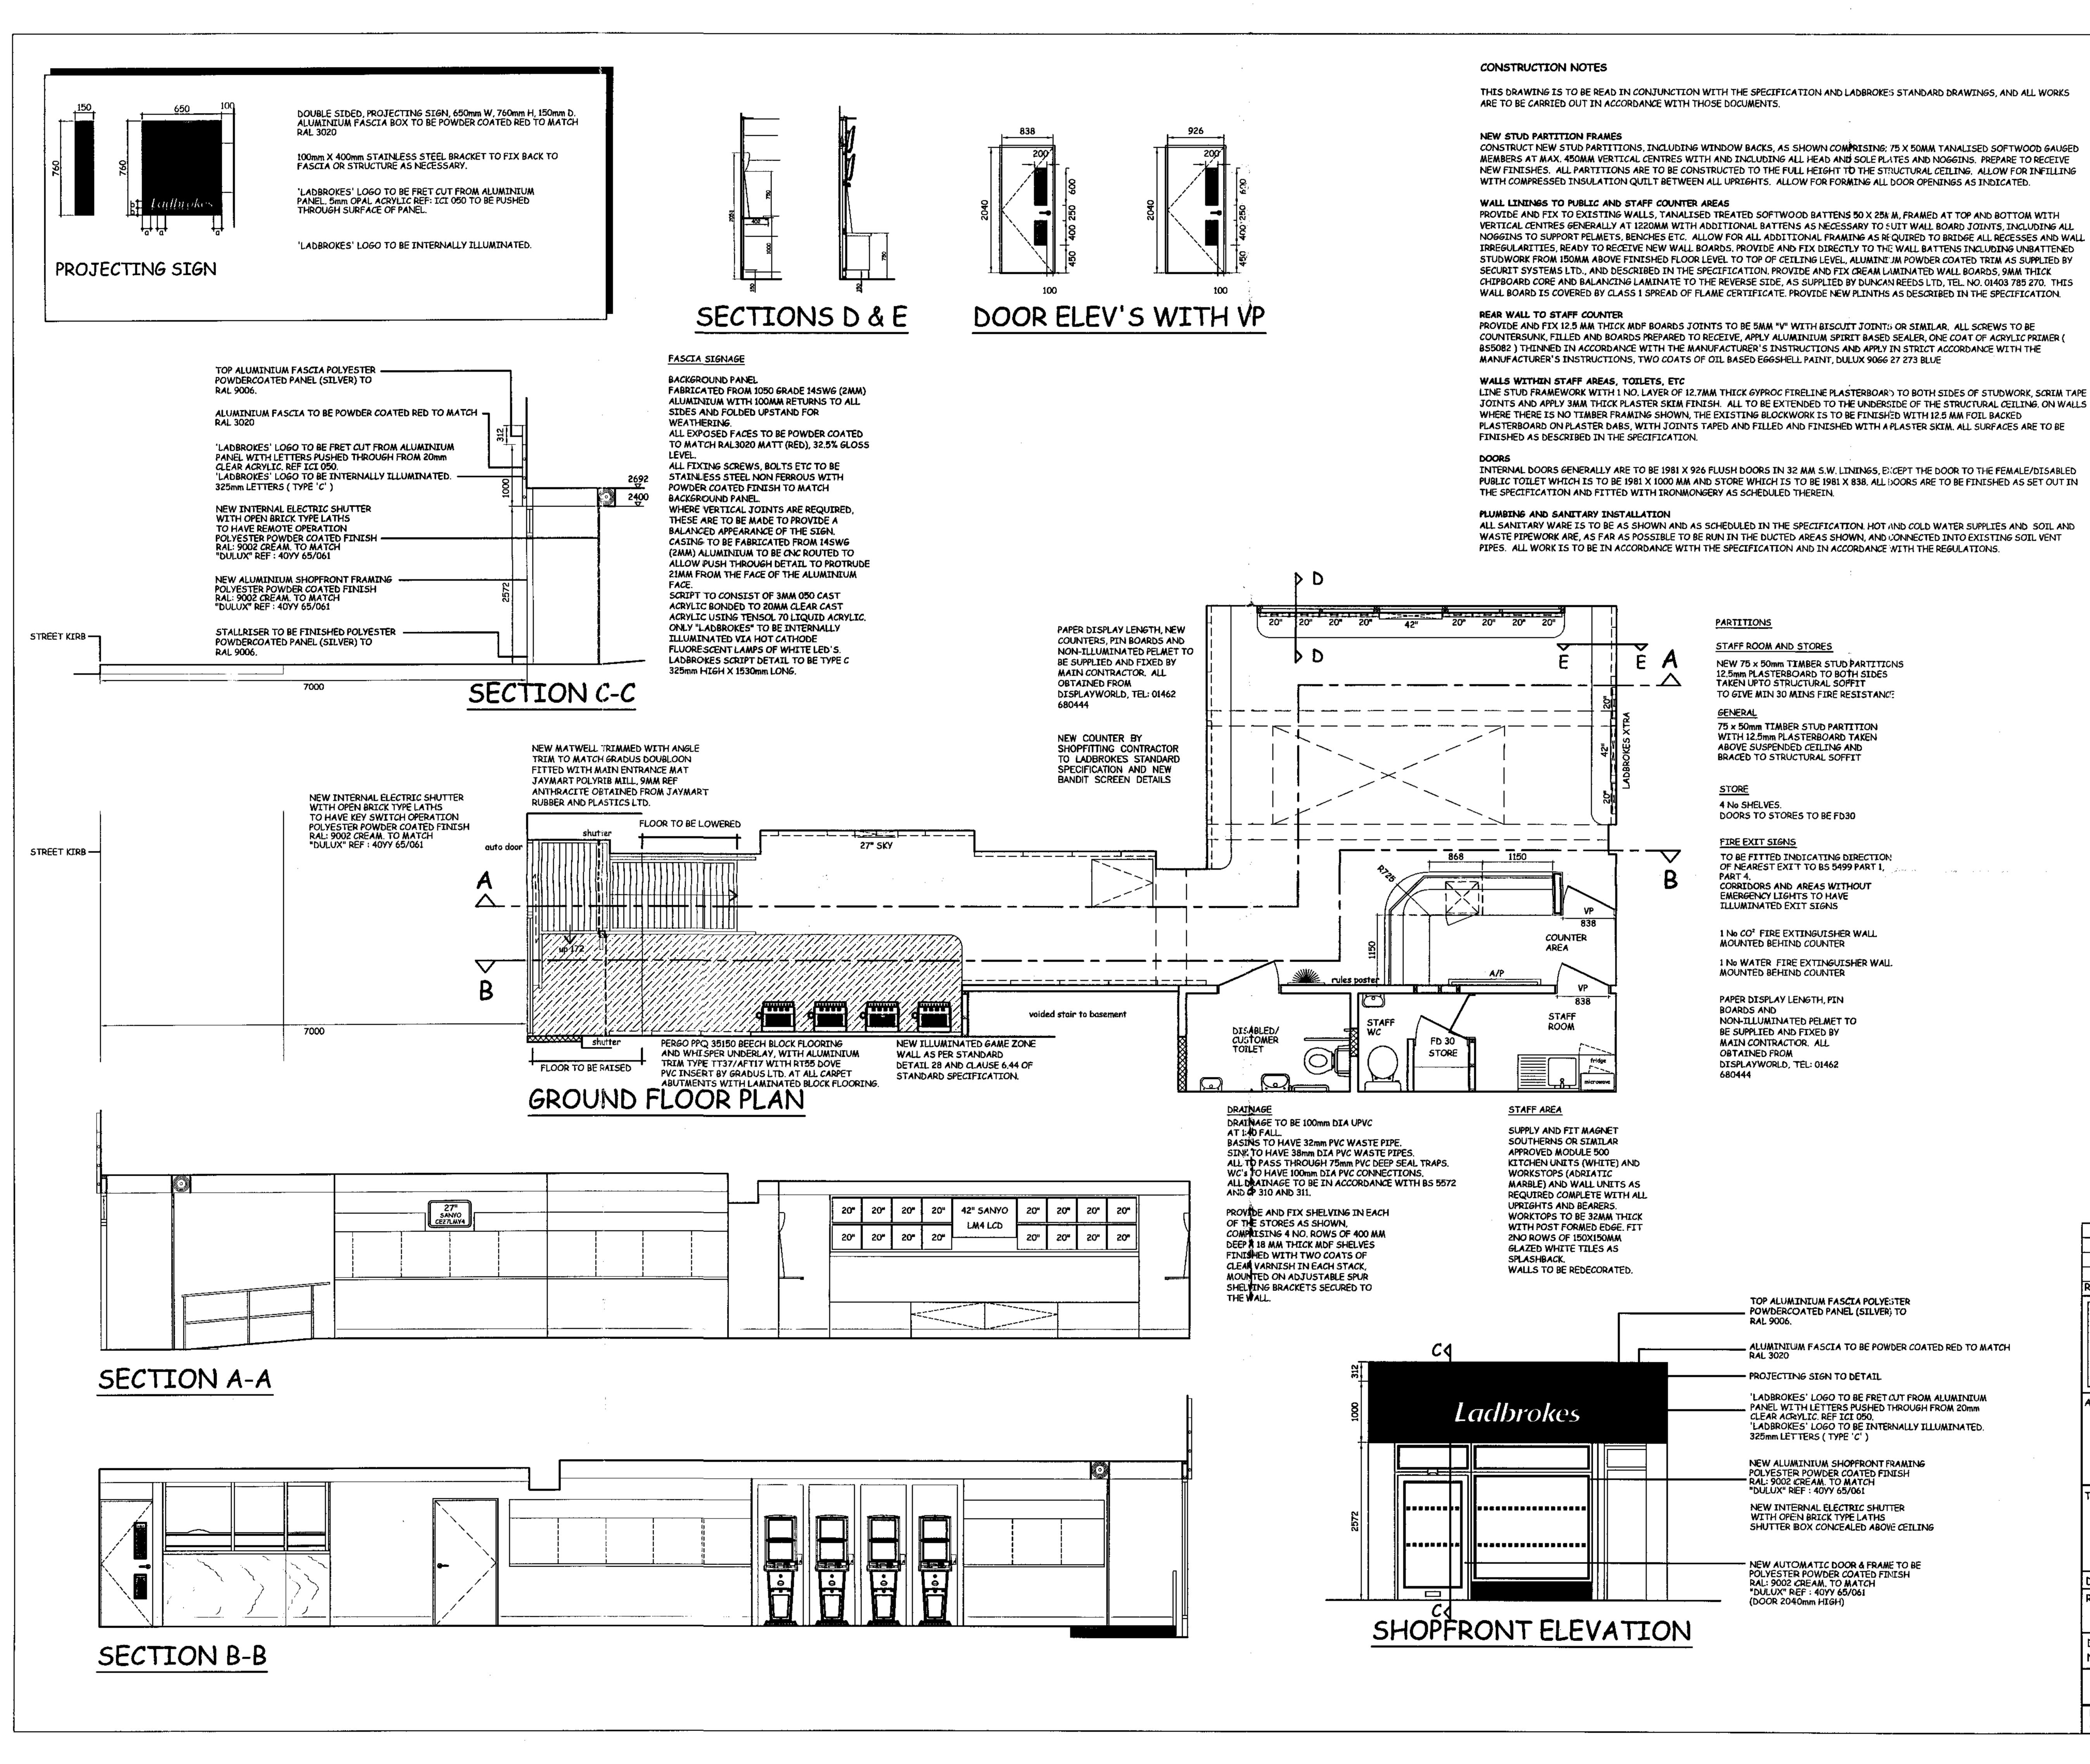

Do not scale from this drawing or use as a template.

All dimensions must be verified before any work is put in hand and any discrepancies must be reported to Ladbrokes H.O. Property Development immediately. Where any variations occur between small scale and detailed drawings the detailed drawing should take precedence. Copyright of this drawing is reserved by Ladbrokes Plc and issued on condition that it is not copied or disclosed to any third party either wholly or in part without the consent of Ladbrokes Plc in writing.

