




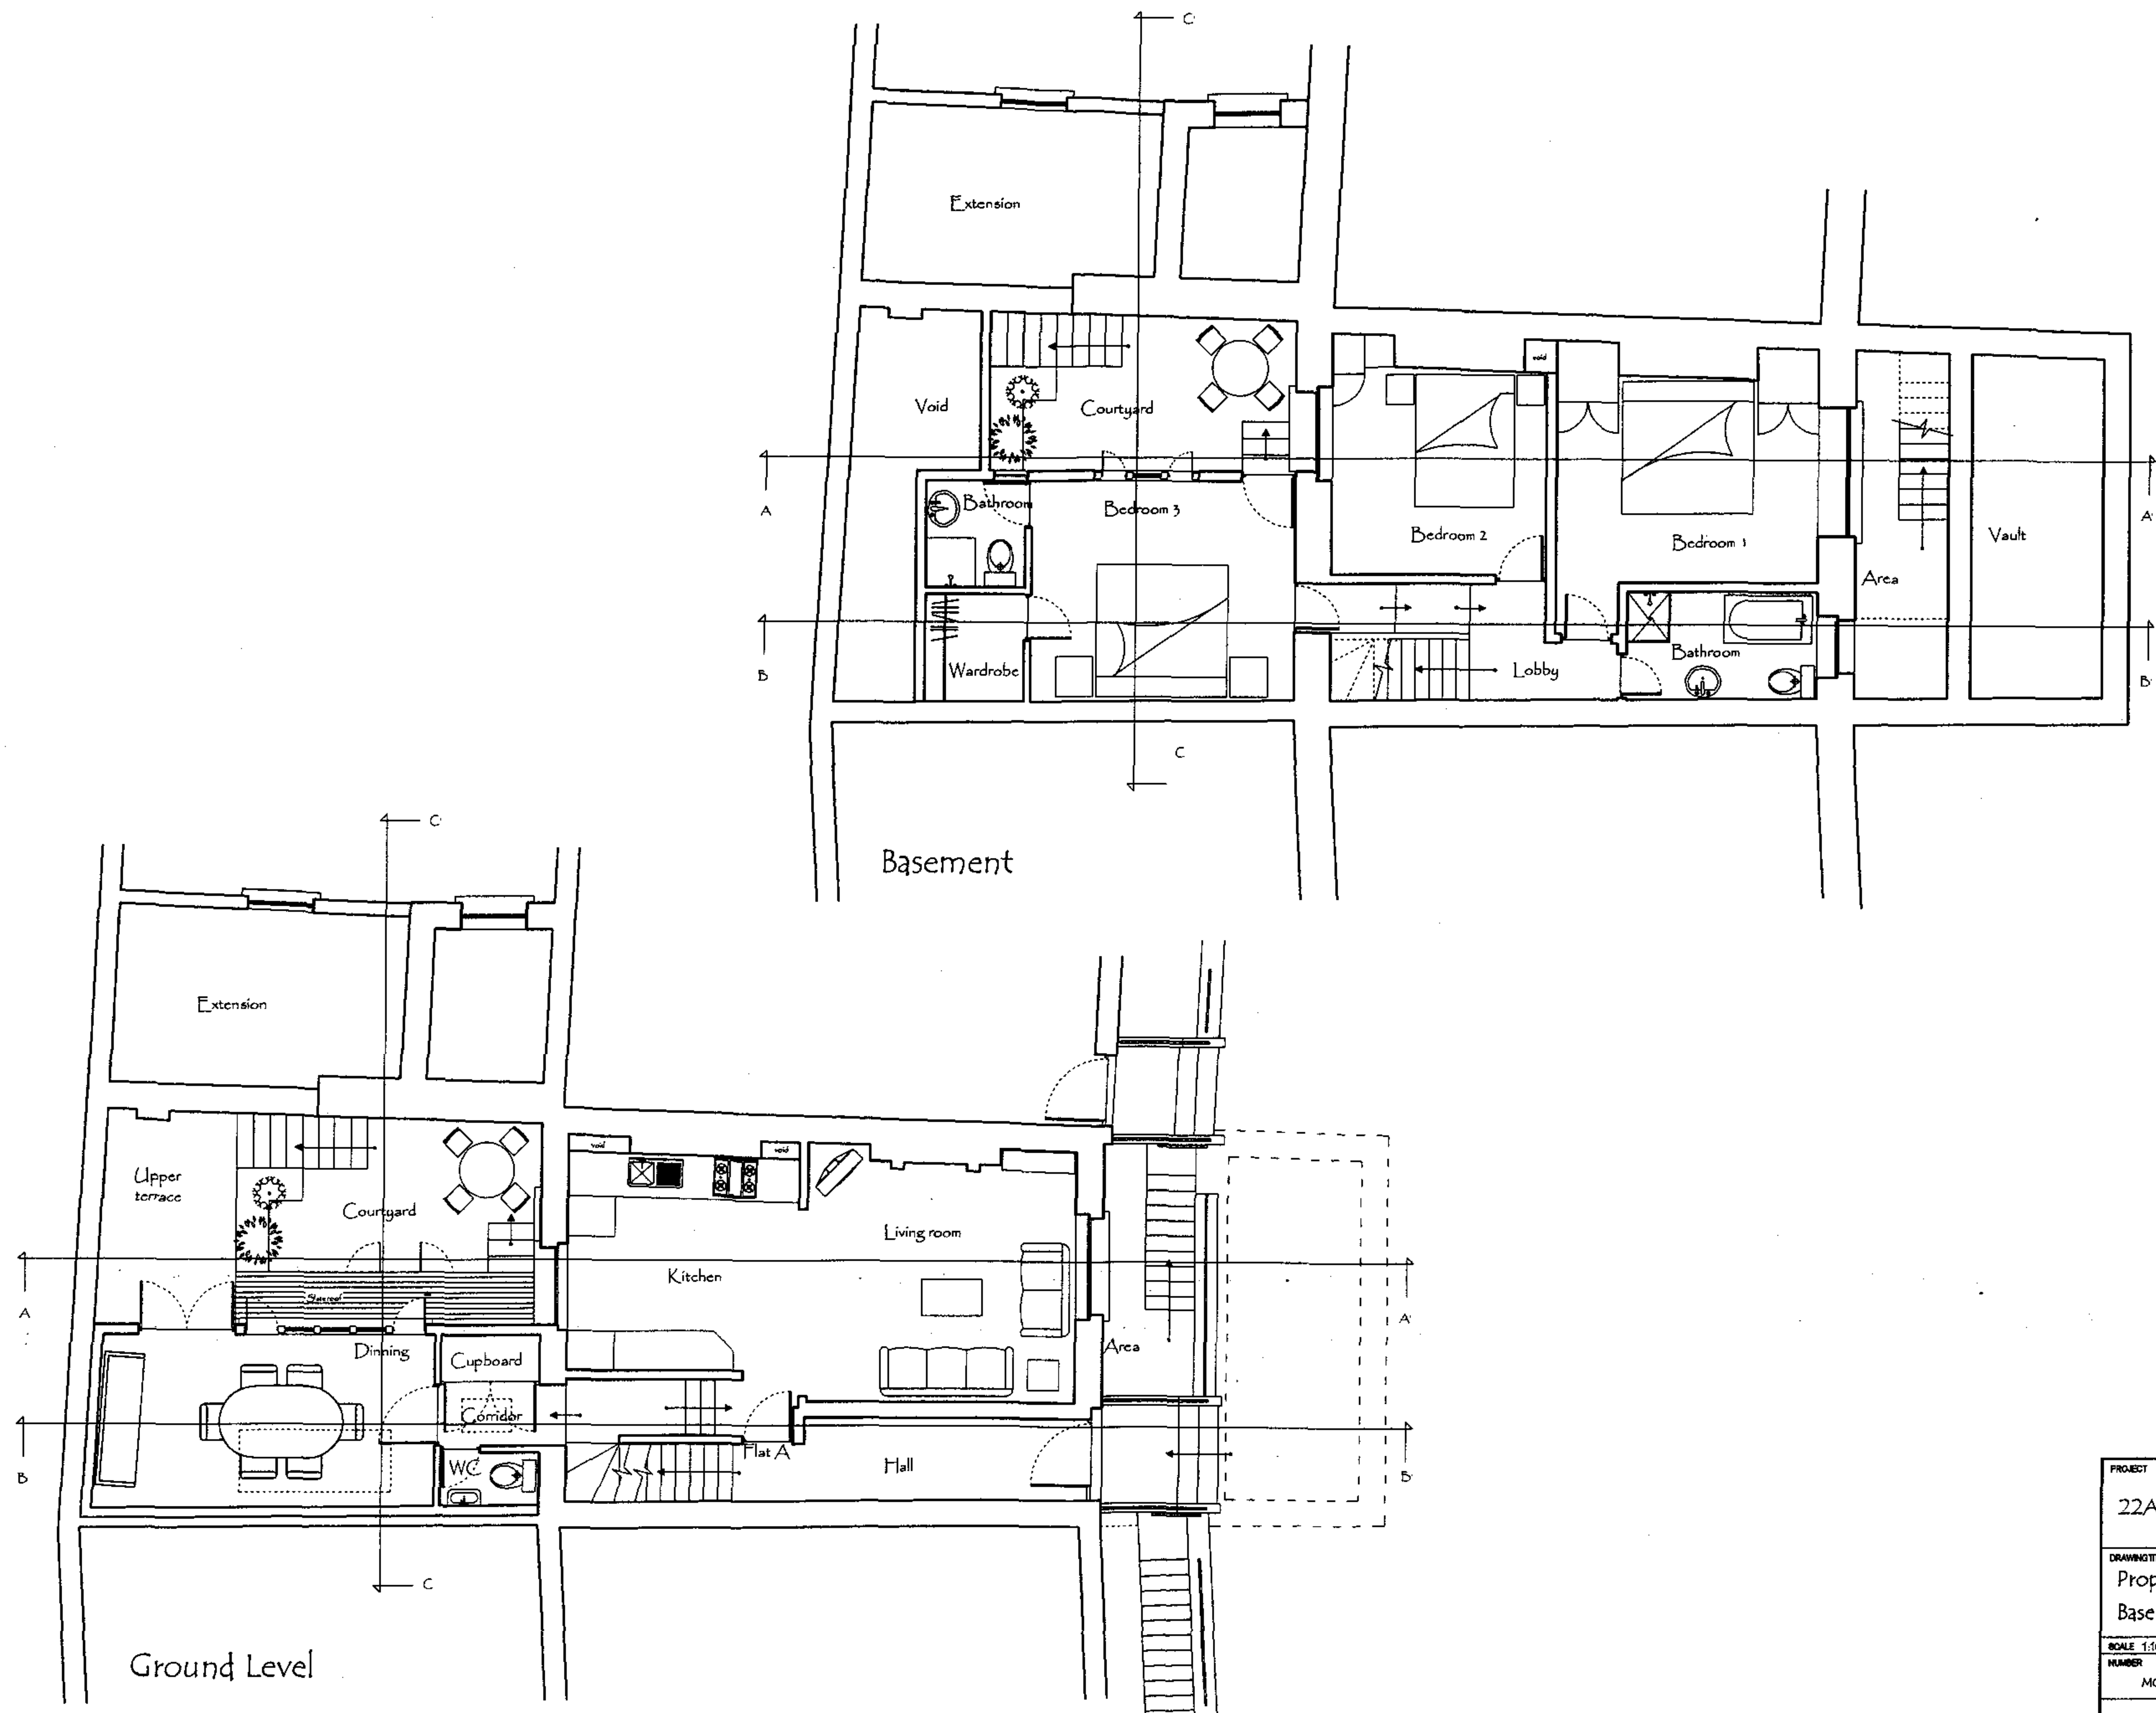

PROJECT	
22A Mornington Crescent	
DRAWING TITLE	
Proposed Drawings	
Basement & Ground Level	
SCALE 1:100	
NUMBER	Revision
MCP-01	
TBD ARCHITECTS	
114 ALBERT STREET, LONDON, NW1 7NE	
ph: 020 7485 8916 fax: 020 7261 7529	

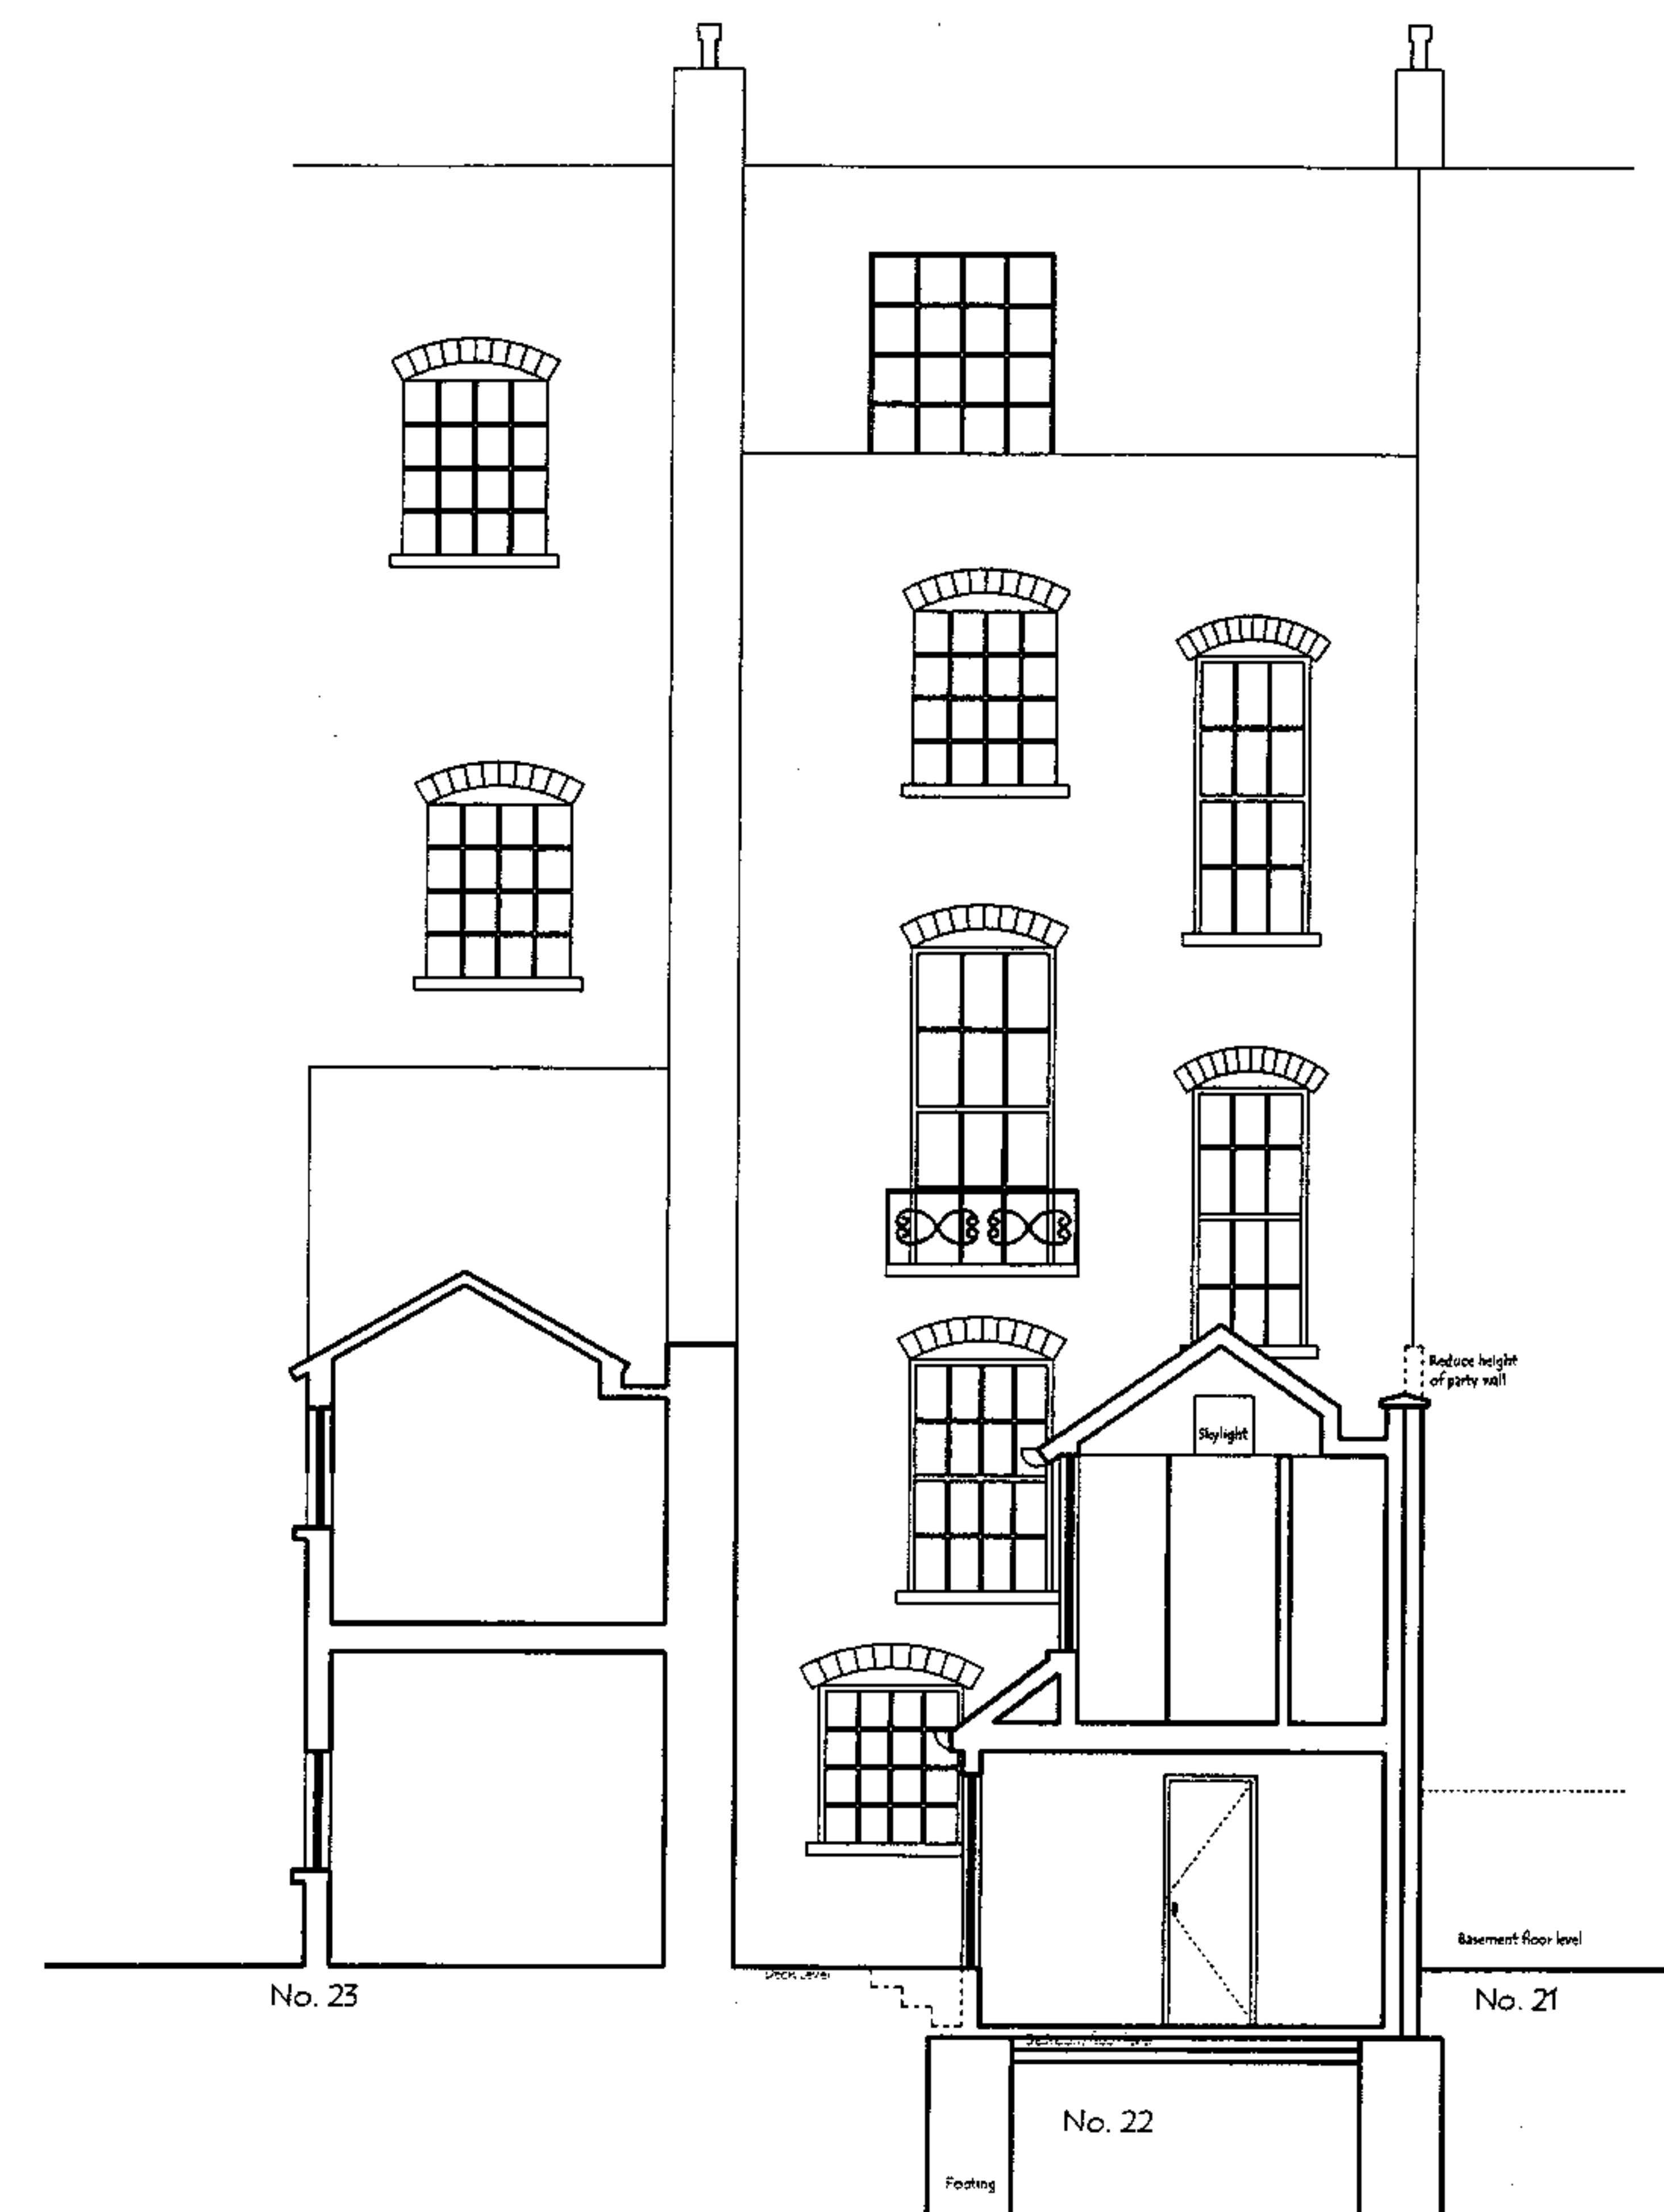

PROJECT	
22A Mornington Crescent	
DRAWING TITLE	
Proposed Drawings Extension Roof & Rear Elev.	
SCALE 1:100	
NUMBER	Revision
MCP-02	
TBD ARCHITECTS	
114 ALBERT STREET, LONDON, NW1 7NE tel: 020 7489 8976 fax: 020 7261 7529	

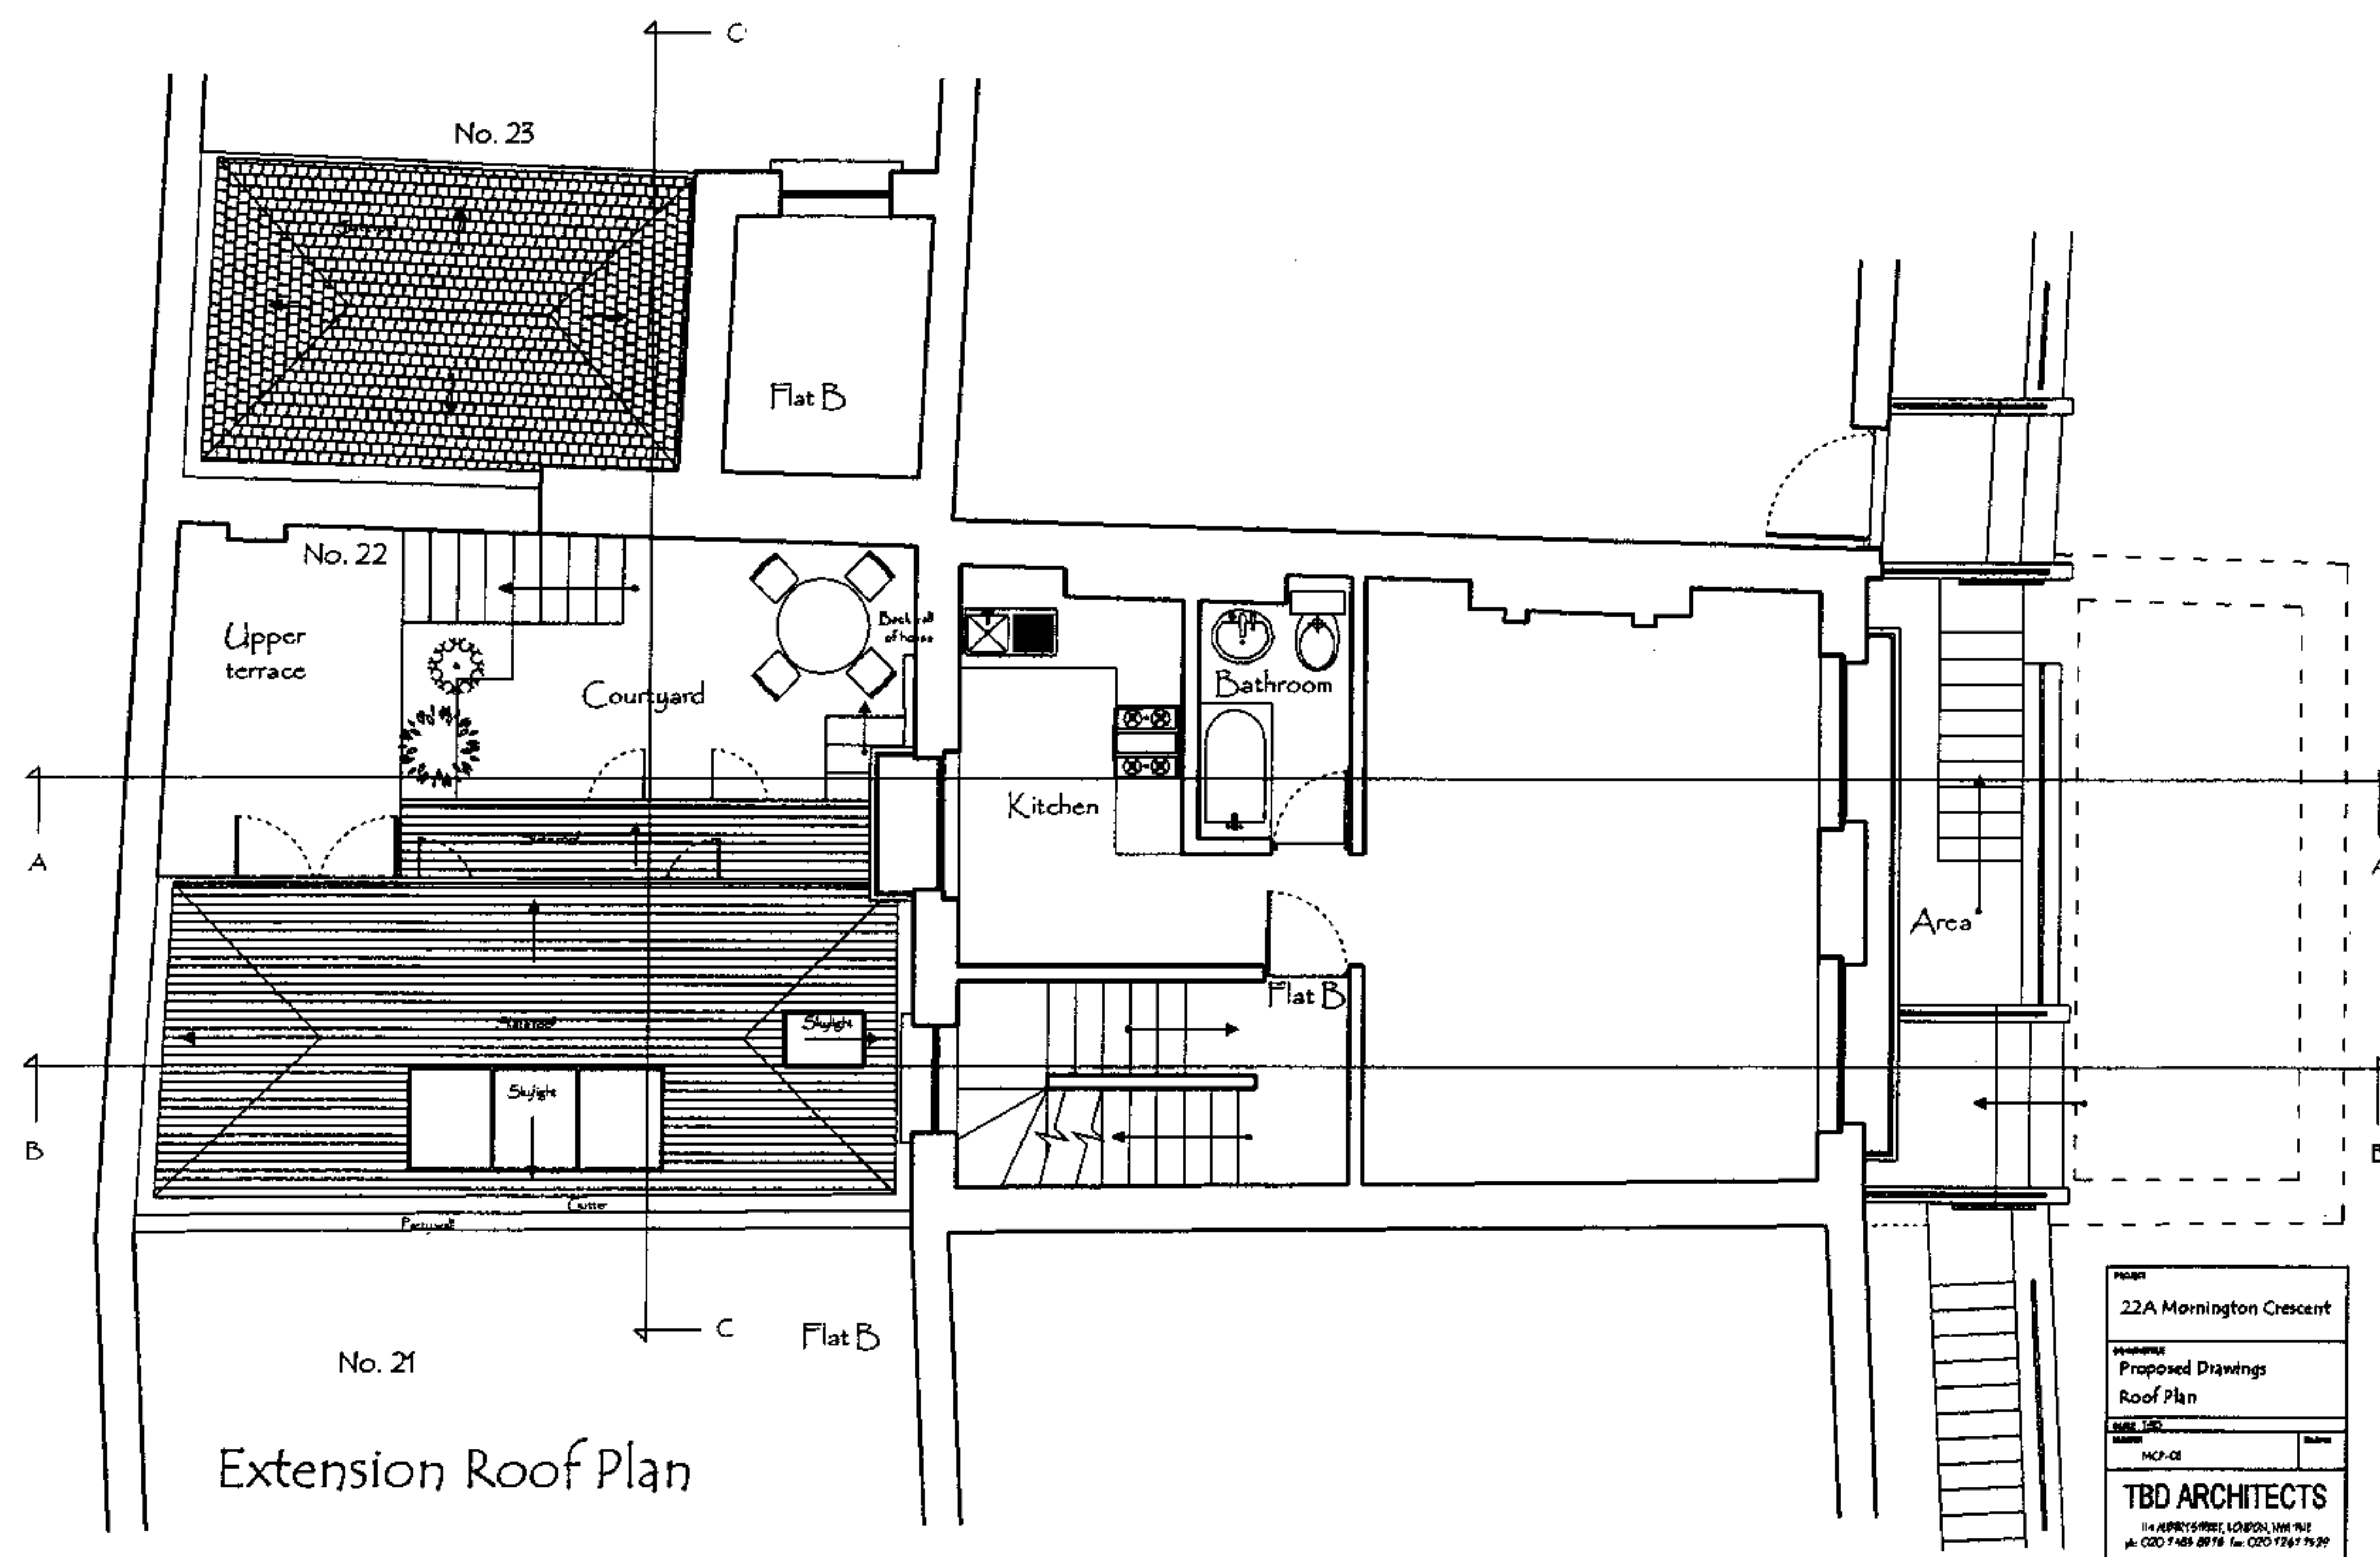